#### Appendix I of RNTPC Paper No. A/YL-LFS/423



For Official Use Only 請勿填寫此欄	Application No. 申請編號	A/YL-LFS/423
	Date Received 收到日期	1 0 MAR 2022

1. The completed form and supporting documents (if any) should be sent to the Secretary, Town Planning Board (the Board), 15/F, North Point Government Offices, 333 Java Road, North Point, Hong Kong. 申請人須把填妥的申請表格及其他支持申請的文件 (倘有),送交香港北角渣華道 333 號北角政府合署 15 樓城市 規劃委員會(下稱「委員會」)秘書收。

- 2. Please read the "Guidance Notes" carefully before you fill in this form. The document can be downloaded from the Board's website at <u>http://www.info.gov.hk/tpb/</u>. It can also be obtained from the Secretariat of the Board at 15/F, North Point Government Offices, 333 Java Road, North Point, Hong Kong (Tel: 2231 4810 or 2231 4835), and the Planning Enquiry Counters of the Planning Department (Hotline: 2231 5000) (17/F, North Point Government Offices, 333 Java Road, North Point, Hong Kong and 14/F, Sha Tin Government Offices, 1 Sheung Wo Che Road, Sha Tin, New Territories). 請先細閱《申請須知》的資料單張,然後填寫此表格。該份文件可從委員會的網頁下載 (網址: <a href="http://www.info.gov.hk/tpb/">http://www.info.gov.hk/tpb/</a>, 亦可向委員會秘書處 (香港北角渣華道 333 號北角政府合署 15 樓 電話: 2231 4810 或 2231 4835)及規劃署的規劃資料查詢處(熱線:: 2231 5000) (香港北角渣華道 333 號北角政府合署 17 樓及新界沙田上禾羅路 1 號沙田政府合署 14 樓)索取。
- 3. This form can be downloaded from the Board's website, and obtained from the Secretariat of the Board and the Planning Enquiry Counters of the Planning Department. The form should be typed or completed in block letters. The processing of the application may be refused if the required information or the required copies are incomplete. 此表格可從委員會的網頁下載,亦可向委員會秘書處及規劃署的規劃資料查詢處索取。申請人須以打印方式或以正楷填寫表格。如果申請人所提交的資料或文件副本不齊全,委員會可拒絕處理有關申請。

1. Name of Applicant 申請人姓名/名稱 (□Mr. 先生 / □Mrs. 夫人 / □Miss 小姐 / □Ms. 女士 / □Company 公司 / □ Organisation 機構 ) animals Shelter Co. Xtd. BRIGE 2. Name of Authorised Agent (if applicable) 獲授權代理人姓名/名稱(如適用) (□Mr. 先生 /□Mrs. 夫人 / WMiss 小姐 /□Ms. 女士 /□Company 公司 /□Organisation 機構 ) CHENG PO YEE TINK 3. Application Site 申請地點 LOTS 269 (part), 275 Rp (part), 276 RP (part) and 277 (part) in DD 129 and adjoining government land, Lay Fay Shan. (a) Full address / location demarcation district and lot number (if applicable) 詳細地址/地點/丈量約份及 地段號碼 (如適用) (b) Site area and/or gross floor area WSite area 地盤面積 2,660 sq.m 平方米口About 約 involved 図Gross floor area 總樓面面積 17.38.70 sq.m 平方米也About 約 涉及的地盤面積及/或總樓面面 穑 (c) Area of Government land included <del>43</del> sq.m 平方米 About 約 (if any) 所包括的政府土地面積(倘有)

Form No. S16-III 表格第 S16-III 號

	and the second							
(d)	Name and number of statutory plan(s) 有關法定圖則的名稱,		S/YL-L 分选計:	Fs/10注 劃大約	虎浮日	山及圖	头	厚型
(e)	Land use zone(s) invol 涉及的土地用途地帶	ved	Green	belt	road			
(f)	Current use(s) 現時用途		Ebo 時 Ebo 時 (If there are any Govern plan and specify the use (如有任何政府、機構國	訪 劣 西 用 法 ment, institution or and gross floor area	寄養 community	facilities, ple	ase illu	istrate on
4.	"Current Land Ov	wner" of Aj	oplication Site 申言	青地點的「現	見行土地	擁有人	J	
The	applicant 申請人 -							
	is the sole "current land 是唯一的「現行土地扬	owner" <sup>#&amp;</sup> (ple <sup>推</sup> 有人」 <sup>#&amp;</sup> (請	ase proceed to Part 6 an 繼續填寫第 6 部分,5	nd attach documer 並夾附業權證明之	ntary proof o 文件)。	f ownershij	o).	
	is one of the "current lan 是其中一名「現行土地	nd owners" <sup># &amp;</sup>	[please attach documen 請夾附業權證明文件]	tary proof of own	ership).			
$\mathbf{M}$	is not a "current land owner"#. 並不是「現行土地擁有人」 <sup>#</sup> 。							
	The application site is en 申請地點完全位於政府	ntirely on Gov f土地上(請約	ernment land (please pr 蠶續填寫第6部分)。	oceed to Part 6).			X	
5.	Statement on Own 就土地擁有人的							
(a)	According to the application involves a to 根據土地註冊處截至 涉	otal of	年	wner(s) "#.				
(b)	The applicant 申請人 -		h.					
			"current land ow	ner(s)" <sup>#</sup> .				
	已取得	名「語	見行土地擁有人」"的	司意。	1			
	Details of consent	t of "current la	nd owner(s)" # obtained	1 取得「現行土	地擁有人」	#同意的詳	情	
	No. of 'Current Land Owner(s)' 「現行土地擁有 人」數目	Lot number/a Registry whe	ddress of premises as sho re consent(s) has/have b 冊處記錄已獲得同意的	own in the record o een obtained	f the Land	Date of con (DD/MM/Y 取得同意的 (日/月/年)	sent ob YYY)	tained
			÷					
	(Please use separate s	sheets if the spa	e of any box above is ins	ufficient. 如上列任	一一一一一一一一一一一一一一一一一一一一一一一一一一一一一一一一一一一一一一	間不足,請只	月頁說[	」

i.

		rent land owner(s)"	<sup>#</sup> notified 已獲	通知「現行土地	也擁有人」"	的詳細資料
Г	o. of 'Current and Owner(s)' 現行土地擁 人」數目	Lot number/addres Land Registry whe 根據土地註冊處訂	re notification(s)	has/have been g	iven	Date of notification given (DD/MM/YYYY) 通知日期(日/月/年)
		22				
(Plea	ase use separate sl	neets if the space of any	y box above is insu	fficient. 如上列伯	王何方格的空	間不足,請另頁說明)
		e steps to obtain cons 取得土地擁有人的				
Reas	sonable Steps to	Obtain Consent of C	Dwner(s) 取得-	上地擁有人的同	]意所採取的	0合理步驟
<u> </u>		r consent to the "curr (日/月/年)				_(DD/MM/YYYY) <sup>#&amp;</sup>  意書 <sup>&amp;</sup>
Reas	sonable Steps to	Give Notification to	Owner(s) 向土	地擁有人發出	通知所採取	的合理步驟
		ces in local newspape (日/月/年);				(Y) <sup>&amp;</sup>
$\checkmark$	3 Mar	n a prominent position	(YYY) <sup>&amp;</sup>	-		
	於	(日/月/年);	在申請地點/申	請處所或附近的	内顯明位置則	站出關於該申請的通知
	sent notice to r office(s) or rura 於 處,或有關的	al committee on <u>3</u> (日/月/年)	March 202	₽(DD/MM/Y	YYY) <sup>&amp;</sup>	committee(s)/managem 員會/互助委員會或管
Othe	ers 其他					
	others (please s 其他(請指明					
-						
-						

1.25

6. Type(s) of Application	1 申請類別	
位於鄉郊地區土地上及 (For Renewal of Permissio	「或建築物内進行為期不超過」 n for Temporary Use or Develop 途/發展的規劃許可續期,請填算	ment in Rural Areas, please proceed to Part (B)) 每(B)部分)
(a) Proposed use(s)/development 擬議用途/發展	~	育動物豪養所(為期 反応土
(b) Effective period of permission applied for 申請的許可有效期	☑ year(s) 年 □ month(s) 個月	
(c) Development Schedule 發展約	1節表	
Proposed uncovered land area Proposed covered land area 搦	擬議露天土地面積 議有上蓋土地面積 /structures 擬議建築物/構築物數 疑議住用樓面面積 rea 擬議非住用樓面面積	936-12 1,723-88 i0 x目
到明於布尼	7. 表发. 合产. [6]	
Proposed number of car parking s	naces by types 不同種類停重位的	山焼薬取日
Private Car Parking Spaces 私家 Motorcycle Parking Spaces 電單 Light Goods Vehicle Parking Space Medium Goods Vehicle Parking Space Heavy Goods Vehicle Parking Space Others (Please Specify) 其他 (請	車車位 車車位 ces 輕型貨車泊車位 paces 中型貨車泊車位 aces 重型貨車泊車位	2
Proposed number of loading/unloa	ding spaces 上弦家貨車位的擬議	
Taxi Spaces 的士車位 Coach Spaces 旅遊巴車位 Light Goods Vehicle Spaces 輕型 Medium Goods Vehicle Spaces 早 Heavy Goods Vehicle Spaces 重整 Others (Please Specify) 其他 (請	貨車車位 型貨車車位 型貨車車位	
		· · · · · · · · · · · · · · · · · · ·

1

Form No. S16-III 表格第 S16-III 號

Proposed operating hours	to Sundays 9 am to 8 pm (including Rolidays)
<ul> <li>(d) Any vehicular according to the site/subject build 是否有車路通往地 有關建築物?</li> </ul>	Yes 是 ☑ There is an existing access. (please indicate the street name, when appropriate) 有一條現有車路。(請註明車路名稱(如適用)) 加加加加加加加加加加加加加加加加加加加加加加加加加加加加加加加加加加
	No否 □
(If necessary, please	nent Proposal 擬議發展計劃的影響 use separate sheets to indicate the proposed measures to minimise possible adverse impacts or giv for not providing such measures. 如需要的話, 請另頁表示可盡量減少可能出現不良影響的 程撑/理由。)
(i) Docs the development proposal involve alteration of existing building? 擬議發展計劃是 否包括現有建築 物的改動?	Yes 是  Please provide details 請提供詳情
<ul> <li>(ii) Does the development proposal involve the operation on the right? 擬識發展是否涉及右列的工程?</li> <li>(iii) Would the development proposal cause any</li> </ul>	Yes是 ☑ (Please indicate on site plan the boundary of concerned land/pond(s), and particulars of stream diversion, the extent of filling of land/pond(s) and/or excavation of land) (請用地盤平面圖顯示有關土地/池塘界線,以及河道改道、填墙、填土及/或挖土的細節及/ 範囲) □ Diversion of stream 河道改道 □ Filling of pond 填掂 Area of filling 填掂面積

Please state measure(s) to minimise the impact(s). For tree felling, please state the number, diameter at breast height and species of the affected trees (if possible) 請註明盡量減少影響的措施。如涉及砍伐樹木,請說明受影響樹木的數目、及胸高度的樹幹直徑及品種(倘可)
······

(B) Renewal of Permission for Temporary Use or Development in Rural Areas 位於鄉郊地區臨時用途/發展的許可續期						
(a) Application number to which the permission relates 與許可有關的申請編號	A//					
(b) Date of approval 獲批給許可的日期	(DD 日/MM 月/YYYY 年)					
(c) Date of expiry 許可屆滿日期	(DD 日/MM 月/YYYY 年)					
(d) Approved use/development 已批給許可的用途/發展						
, (c) Approval conditions 附帶條件	<ul> <li>The permission does not have any approval condition 許可並沒有任何附帶條件</li> <li>Applicant has complied with all the approval conditions 申請人已履行全部附帶條件</li> <li>Applicant has not yet complied with the following approval condition(s):</li> <li>申請人仍未履行下列附帶條件:</li> </ul>					
	Reason(s) for non-compliance: 仍未履行的原因: (Please use separate sheets if the space above is insufficient) (如以上空間不足,請另頁說明)					
(f) Renewal period sought 要求的續期期間	<ul> <li>year(s) 年</li> <li>month(s) 個月</li> </ul>					

## 7. Justifications 理由

. .

3

The applicant is invited to provide justifications in support of the application. Use separate sheets if necessary. 現請申請人提供申請理由及支持其申請的資料。如有需要,請另頁說明)。

Kelly animals Shelter ("KAS") TE 2019 年初業主
道疆, 去年(2020)语入現址, 希望我们得了
期三年的剧学動物寄春所及附属設施
围绕。KAS 的管理時間為差與一至差朝
日上年九時至晚上八時(包括公家假期,
年终些休。
KAS的截工 (即本人)已經開始為 KAS申請
洮政府楼,椿善用空置政府用地,自下正在
联络强展局和征强上弹战元朗區的空背
用地。冀望濮北現北高陆时用金、三年内
可以搬遣場內的流浪貓狗到政府管置
用地,免御拖伸在獲批之前不斷強疑。
請加水准KAS 自3許可申請,威强第分!
副手 弹手!

Part 7 第7部分

#### 8. Declaration 聲明

I hereby declare that the particulars given in this application are correct and true to the best of my knowledge and belief. 本人謹此聲明,本人就這宗申請提交的資料,據本人所知及所信,均屬真實無誤。

I hereby grant a permission to the Board to copy all the materials submitted in an application to the Board and/or to upload such materials to the Board's website for browsing and downloading by the public free-of-charge at the Board's discretion. 本人現准許委員會酌情將本人就此申請所提交的所有資料複製及/或上載至委員會網站,供公眾免費瀏覽或下載。

Signature 簽署	ally to pleque	plicant 申請人 / Authorised Agent 獲授權代理人
	CHENG PBYEE TINA	Volunteer
	Name in Block Letters 姓名(請以正楷填寫)	Position (if applicable) 職位 (如適用)
Professional 專業資格		<ul> <li>☐ HKIA 香港建築師學會 /</li> <li>☐ HKIE 香港工程師學會 /</li> <li>☐ HKIUD 香港城市設計學會</li> </ul>
on behalf of 代表		
	☑ Company 公司 / □ Organisation Name and Chop	(if applicable) 機構名稱及蓋章(如適用)
Date 日期	3 March 202 (DDA	MM/YYYY 日/月/年)

#### <u>Remark 備註</u>

The materials submitted in an application to the Board and the Board's decision on the application would be disclosed to the public. Such materials would also be uploaded to the Board's website for browsing and free downloading by the public where the Board considers appropriate.

委員會會向公眾披露申請人所遞交的申請資料和委員會對申請所作的決定。在委員會認為合適的情況下,有關申請 資料亦會上載至委員會網頁供公眾免費瀏覽及下載。

#### Warning 警告

Any person who knowingly or wilfully makes any statement or furnish any information in connection with this application, which is false in any material particular, shall be liable to an offence under the Crimes Ordinance. 任何人在明知或故意的情況下,就這宗申請提出在任何要項上是虛假的陳述或資料,即屬違反《刑事罪行條例》。

#### Statement on Personal Data 個人資料的聲明

 The personal data submitted to the Board in this application will be used by the Secretary of the Board and Government departments for the following purposes: 委員會就這宗申請所收到的個人資料會交給委員會秘書及政府部門,以根據《城市規劃條例》及相關的城市規

要員會就這示中請所取到的個人員科會又需要員會秘管及政府部门,以根據《城市規劃條例》及相關的城市規 劃委員會規劃指引的規定作以下用途:

 (a) the processing of this application which includes making available the name of the applicant for public inspection when making available this application for public inspection; and 處理這宗申請,包括公布這宗申請供公眾查閱,同時公布申請人的姓名供公眾查閱;以及

(b) facilitating communication between the applicant and the Secretary of the Board/Government departments. 方便申請人與委員會秘書及政府部門之間進行聯絡。

 The personal data provided by the applicant in this application may also be disclosed to other persons for the purposes mentioned in paragraph 1 above.
 申請人就這宗申請提供的個人資料,或亦會向其他人士披露,以作上述第1段提及的用途。

 An applicant has a right of access and correction with respect to his/her personal data as provided under the Personal Data (Privacy) Ordinance (Cap. 486). Request for personal data access and correction should be addressed to the Secretary of the Board at 15/F, North Point Government Offices, 333 Java Road, North Point, Hong Kong. 根據《個人資料(私隱)條例》(第 486 章)的規定,申請人有權查閱及更正其個人資料。如欲查閱及更正個人資料, 應向委員會秘書提出有關要求,其地址為香港北角渣華道 333 號北角政府合署 15 樓。


Gist of Applic	ation 申請摘要
consultees, uploade deposited at the Plan (請 <u>盡量</u> 以英文及中	ails in both English and Chinese <u>as far as possible</u> . This part will be circulated to relevant d to the Town Planning Board's Website for browsing and free downloading by the public and ming Enquiry Counters of the Planning Department for general information.) 中文填寫。此部分將會發送予相關諮詢人士、上載至城市規劃委員會網頁供公眾免費瀏覽及 署規劃資料查詢處以供一般參閱。)
Application No. 申請編號	(For Official Use Only) (請勿填寫此欄)
Location/address 位置/地址	LOTS 269 (part), 275 RP (part), 276 RP. (part), 277 (part) in DD129 and adjoining government land, Xan Fau Skan
Site area 地盤面積	2,660 sq.m 平方米 & About 約
	(includes Government land of 包括政府土地 443 sq. m 平方米 图 About 約)
Plan 圖則	5/YL-LFS/10流浮山及尖鼻咀分區
	計劃大網草圖
Zoning 地帶	, Green belt, road
Type of Application 申請類別	☑ Temporary Use/Development in Rural Areas for a Period of 位於鄉郊地區的臨時用途/發展為期 ☑ Year(s) 年 □ Month(s) 月
	<ul> <li>Renewal of Planning Approval for Temporary Use/Development in Rural Areas for a Period of 位於鄉郊地區臨時用途/發展的規劃許可續期為期</li> </ul>
Applied use/	□ Year(s) 年 □ Month(s) 月
Applied use/ development 申請用途/發展	擬議臣品時動物等養所(篇期3年) 填土及挖土


;i)	Gross floor area	(a) 1	sq.m 平方米	Plot F	Ratio 地積比率	
	and/or plot ratio 總樓面面積及/或 地積比率	Domestic 住用	□ About 約 □ Not more than 不多於	×	□About 約 □Not more than 不多於	
		Non-domestic 非住用	1,738.70 、 About 約 □ Not more than 不多於	0.65	☑About 約 □Not more than 不多於	
(ii)	No. of block 幢數	Domestic 住用		• • •	an familia	
		Non-domestic 非住用	10			
iii)	Building height/No. of storeys 建築物高度/層數	Domestic 住用		🗆 (Not	m 米 more than 不多於)	
				(Not :	Storeys(s) 層 more than 不多於)	
	a A	Non-domestic 非住用		匠 (Not :	ちっ2 m 米 more than 不多於)	
			11. A A A A A A A A A A A A A A A A A A	2. ⊠ (Not 1	Storeys(s) 層 more than 不多於)	
iv)	Site coverage 上蓋面積		64.8	7%	d About 約	
v)	No. of parking spaces and loading /	Total no. of vehicl	e parking spaces 停車位總數		2	
	unloading spaces 停車位及上落客貨 車位數目	Private Car Parking Spaces 私家車車位 Motorcycle Parking Spaces 電單車車位 Light Goods Vehicle Parking Spaces 輕型貨車泊車位 Medium Goods Vehicle Parking Spaces 中型貨車泊車位 Heavy Goods Vehicle Parking Spaces 重型貨車泊車位 Others (Please Specify) 其他 (請列明)2				
		Total no. of vehicle 上落客貨車位/	e loading/unloading bays/lay-bys 停車處總數			
		Taxi Spaces 的土 Coach Spaces 旅				
	ан 1	Light Goods Vehi Medium Goods V Heavy Goods Veh	cle Spaces 輕型貨車車位 ehicle Spaces 中型貨車位 nicle Spaces 重型貨車車位 ecify) 其他 (請列明)			
		a	·		-	

Submitted Plans, Drawings and Documents 提交的圖則、繪圖及文件		
	Chinese	English
	中文	英文
Plans and Drawings 圖則及繪圖		
Master layout plan(s)/Layout plan(s) 總綱發展藍圖/布局設計圖	U	
Block plan(s) 樓宇位置圖		
Floor plan(s) 樓宇平面圖		- D
Sectional plan(s) 截視圖		
Elevation(s) 立視圖		
Photomontage(s) showing the proposed development 顯示擬議發展的合成照片		
Master landscape plan(s)/Landscape plan(s) 園境設計總圖/園境設計圖		
Others (please specify) 其他(請註明)通道圖(3)與上及控	上局	
(2) JUE 1 C B		ţ
Reports 報告書		3
Planning Statement/Justifications 規劃綱領/理據		
Environmental assessment (noise, air and/or water pollutions)		
環境評估(噪音、空氣及/或水的污染)		14
Traffic impact assessment (on vehicles) 就車輛的交通影響評估		
Traffic impact assessment (on pedestrians) 就行人的交通影響評估		
Visual impact assessment 視覺影響評估		
Landscape impact assessment 景觀影響評估		
Tree Survey 樹木調查		
Geotechnical impact assessment 土力影響評估		
Drainage impact assessment 排水影響評估		
Sewerage impact assessment 排污影響評估		
Risk Assessment 風險評估		
Others (please specify) 其他(請註明)		
Note: May insert more than one「✔」. 註:可在多於一個方格內加上「✔」號		

Note: The information in the Gist of Application above is provided by the applicant for easy reference of the general public. Under no circumstances will the Town Planning Board accept any liabilities for the use of the information nor any inaccuracies or discrepancies of the information provided. In case of doubt, reference should always be made to the submission of the applicant.


註: 上述申請摘要的資料是由申請人提供以方便市民大眾參考。對於所載資料在使用上的問題及文義上的歧異,城市規劃委員 會概不負責。若有任何疑問,應查閱申請人提交的文件。

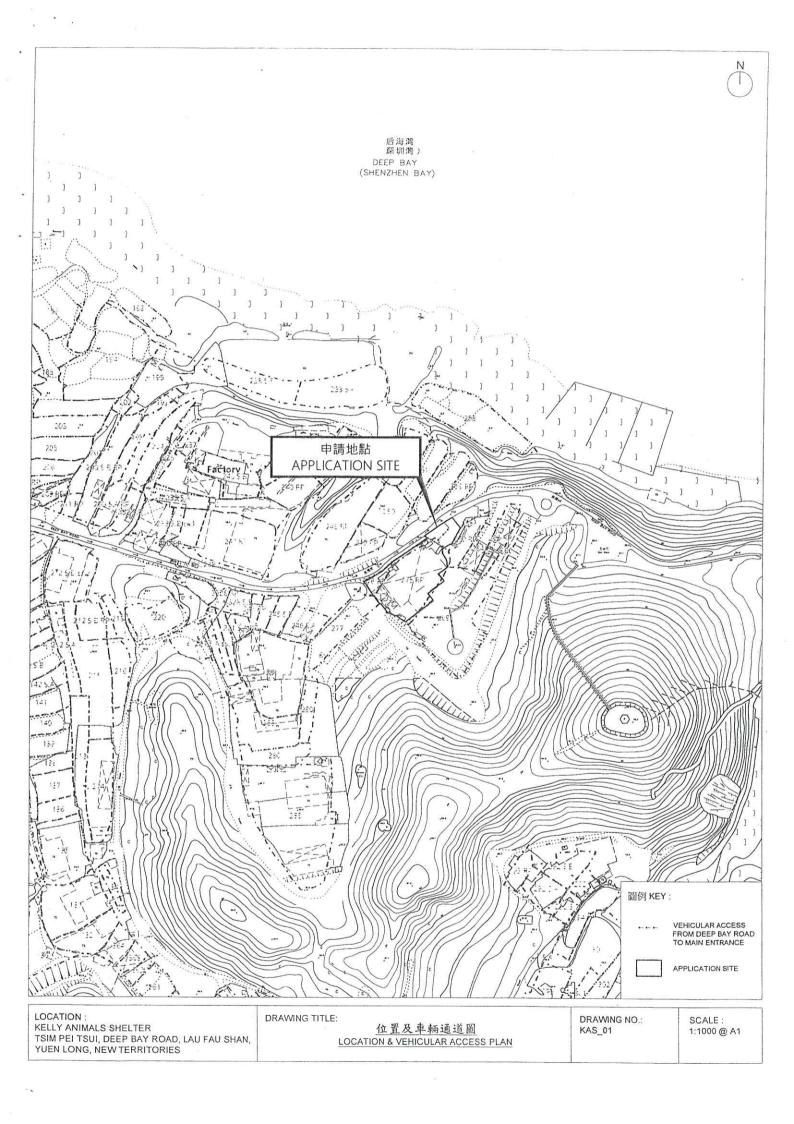


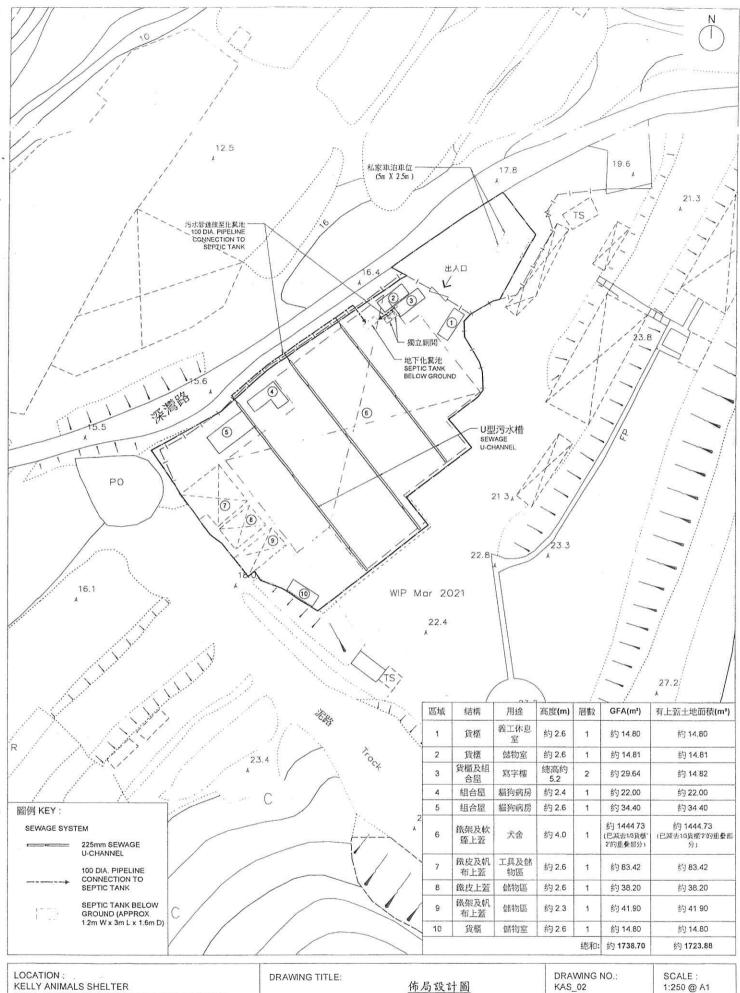

TSIM PEI TSUI, DEEP BAY ROAD, LAU FAU SHAN, YUEN LONG, NEW TERRITORIES

佈局設計圖 LAYOUT PLAN 1:250 @ A1

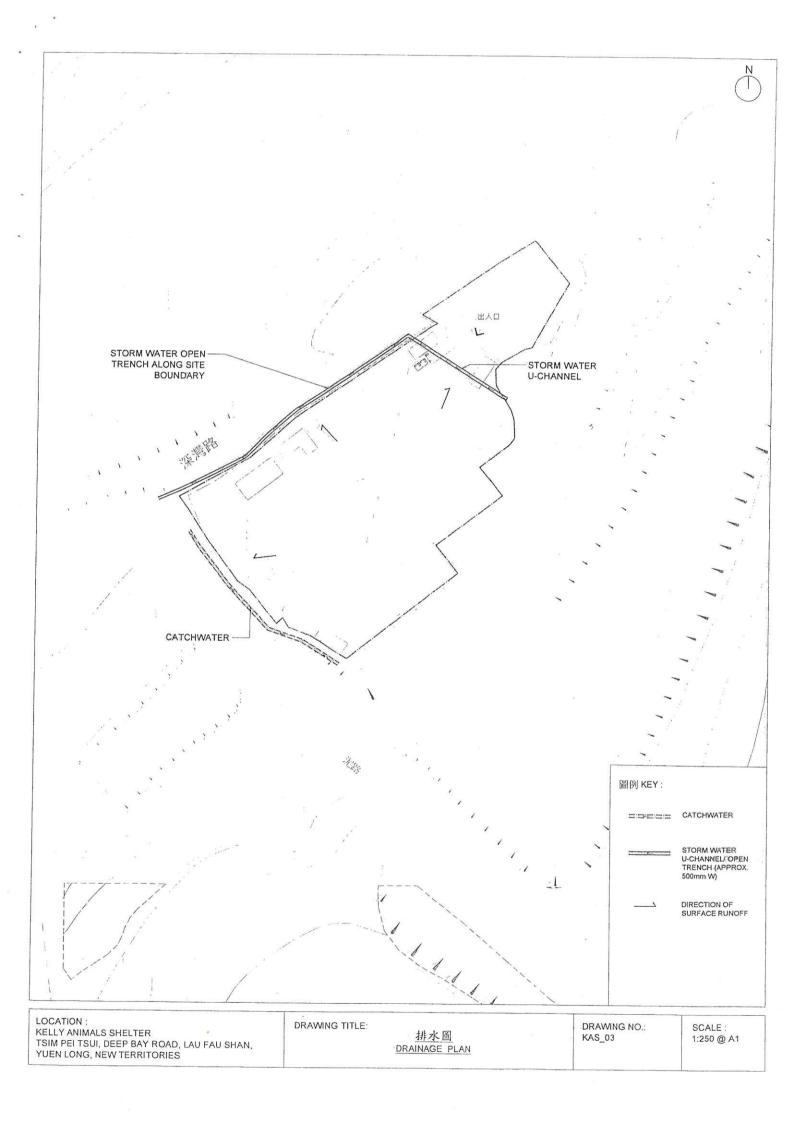

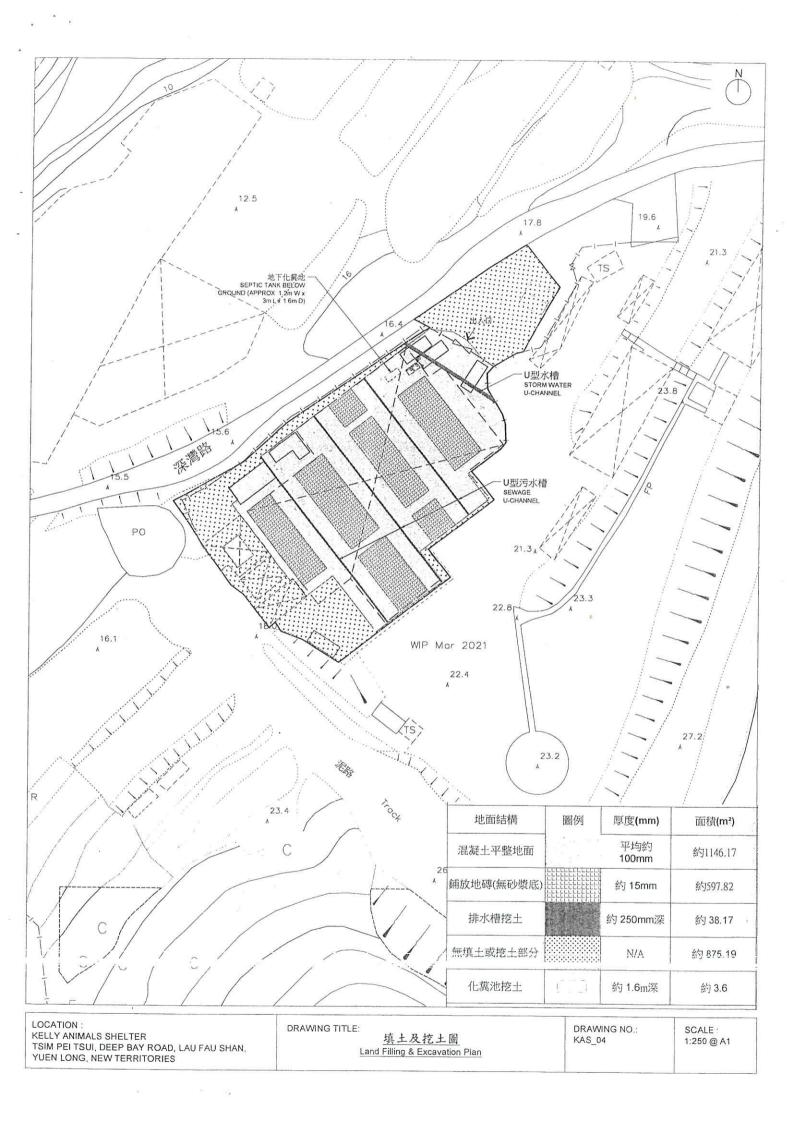

**Appendix Ia of RNTPC** 

# Re: [URGENT] Re: Application of s.16 of Town Planning Ordinance (... - Paper No. A/YL-LFS/423 Re: [URGENT] Re: Application of s.16 of Town Planning Ordinance (Kelly Animals Shelter Co. Ltd.) - Revised application documents

KAS Kelly Animals Shelter

Wed 16/03/2022 14:50

Hi Keith,

As discussed, KAS would also like to submit supplemental information regarding shelter operations, difficulties encountered etc. Due to file size limitation in email, please refer to below sharedrive link for the supplemental document with subject "關於:新界流浮山第 129 約地段 269 號(部分)、275 號餘段(部分)、276 號餘段(部分)及 277 號 (部分)和毗鄰的政府土地 (「該地」)". Within the provided link, you will also find a video, which is about Kelly (i.e shelter owner) handling a stray dog with severe maggot wound (Note: this may cause disturbance). Please let us know if you cannot access the link and feel free to call Thanks.

Link:

https://drive.google.com/drive/folders/1T4ItTYsGUMTCBOi2Gy7gByfy\_hNqc5hc?usp=sharing

多謝支持! Thank you for your support!

Cheers, Kelly Tse Kelly Animals Shelter

Tel:

Email: Facebook: hkkas2013 Instagram : kellyAnimalsShelter

#### 規劃署

地區規劃處 新界區規劃部 屯門及元朗西規劃處 香港新界沙田上禾輋路一號 沙田政府合署 14 樓 電子郵址:<u>kpswong@pland.gov.hk</u> 致:黃博栓先生

敬啟者:

# <u>關於:新界流浮山第 129 約地段 269 號(部分)、275 號餘段(部分)、276 號餘段(部</u>分)及 277 號 (部分)和毗鄰的政府土地(「**該地**」)

本團體提述本團體於二零二二年二月二十三日向城市規劃委員會根據《城市規劃條例》(香港法例第131章)第16條提出、並於二零二二年三月三日及三月八日提交補充文件的規劃許可的申請(「該申請」)。本團體亦提述貴署執法部門於二零二二年二月二十二日向鄧國強、鄧榮堅、鄧國昌及鄧彩禮發出信函(「該信函」)。

本團體謹透過本函說明本團體的運作與背景、跟進該申請的進展以及配合及應對該 信函要求的狀況和難處,以期獲貴署諒解,批准申請。

#### 本團體的背景及運作

背景

本人是本團體董事及場主,自二零零八年起,本人以「Kelly Animals Shelter」名義 一直致力從事救助和收養遺棄及流浪動物的工作、向公眾推廣尊重生命、愛護動物 的訊息。二零一三年,本團體成立並根據《税務條例》(香港法例第112章)第88 條獲稅務局認可為豁免繳税的慈善機構。對本團體而言,生命皆珍貴:這理念驅使 本團體默默耕耘,不論疾病老幼,只要本團體行有餘力均會協助和接收。樣子討喜 的幼貓幼狗從出生不久眼未睜開後數個月已經落戶好人家;尚未遇到下個家的,本 團體一直照顧絕不離棄。

#### 目前場內運作及困難

現時本團體在該地有逾二百五十隻寄養貓狗待有心人領養或暫託,當中以成年唐狗為主。場主每天都要花上整天時間及心力去完成所有場務,基本如籠舍清潔、提供乾淨食水、檢查貓狗狀況、安排領養程序等;複雜如為未能自理幼犬幼貓每兩小時 餵奶、處理上門求助個案、患病動物清理傷口、餵藥、外出求診等。場務之重,即 使假日較多熱心人士到場幫忙,也令場主不時嘆息一天只有二十四小時…… 疫情影響由二零二零至今從不間斷,但以上場務場主每天一定要完成,不可因疫情 停擺,亦不可能像一般工作可以放假休息。疫情下為配合防疫,義工人數大減,人 手及資源更見緊拙,令場務重擔雪上加霜。

本團體亦明白資源及人手嚴重不足,但也只得繼續堅持。每次救助也來得緊急,基本上可說是來者不能拒,「拒」的話貓狗何去何從,「接收」起碼不用流離失所。 令場主及義工們繼續接收貓狗的推動力,是因為好多貓狗收留後,成功被領養回 家,心裡感到萬般安慰。如果本團體當時沒收留,今時今日這些貓狗未必有機會遇 到寵愛牠們的新主人。場內人手長期不足,有時場主已經沒能抽空外出拯救貓狗, 仍會有求助者直接把貓狗送來,親自安頓於場內。場主定期也要親身帶貓狗睇醫 生,基本上生活都圍繞住場內貓狗,沒有個人/家庭生活,沒有一點娛樂,全部時 間都是不停為貓狗付出。即使場主自己高血壓被醫生建議即時入院,也拒絕留院, 全因場主心痛場內毛寶貝只靠少數義工照顧,未必足夠。場主亦曾因照顧新求助個 案的狗狗而被咬傷至手皮開肉綻不能癒合。遺憾的是,場主因場內人手不足而沒能 立即入院縫針。直到數日後,假日到場義工不忍場主傷口開始發黑,不停敦促場主 立即就醫。有次場主腳傷行走不便,但因有善心人士入場領養,場主即使步履蹒跚 亦帶領養人行畢全場介紹毛寶貝,只盼窒多一位毛寶貝被選中。



場內病狗情況及例子

場內十歲以上年老貓狗目前為止亦超過一百一十隻,所以即使場主悉心照顧場內眾 多貓狗,牠們都難敵歲月洗禮,徐徐老去逝去。場主篤信佛教,貓狗生病亦絕不放 棄治療,盼望盡一切最大可能讓牠們得到較好的照顧。即使遇上絕症、急病,本團 體亦積極安排治療及護理/尋找暫托家庭,皆因場內所有貓狗都是本團體的毛寶 貝。現由眾多個案抽取少量個案資料,希望令貴署更了解場內病狗情況:

1. JimJim-下半身癱瘓,要學習使用輪椅

(<u>https://www.facebook.com/watch/?v=1080631592513622&extid=NS-UNK-UNK-</u>UNK-IOS\_GK0T-GK1C&ref=sharing)



2. 呈祥 - 失去下顎,要用手餵食

(https://m.facebook.com/story.php?story\_fbid=3771076669593841&id=139300082771536& sfnsn=mo)



3. 洛洛-背部烏繩蟲

(https://m.facebook.com/story.php?story\_fbid=4726690094032489&id=139300082771536

)




4. 蘭子- 爛面

(https://www.facebook.com/139300082771536/posts/4746407118727453/?sfnsn=mo)



5. 飛飛 - 眼癌

(https://www.facebook.com/page/139300082771536/search/?q=%E9%A3%9B%E9%A3%9B)

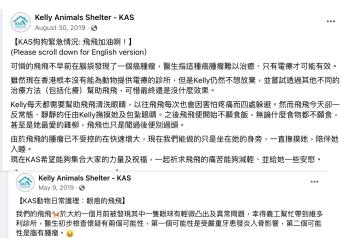

但因飛飛有嚴重牙患,所以先安排剝牙、洗牙及藥物療程再觀察情況。過了兩星期,發現問題不但沒有改善,還嚴重了,飛飛開始不肯再進食,眼球移位更嚴重、眼肉嚴重凸出,小便又不尋常。 😔 K... See more



6. Leg 妹- 耳癌(https://www.facebook.com/page/139300082771536/search/?q=Leg)



7. Lucky- 心臟病

(https://m.facebook.com/story.php?story\_fbid=4592772324090934&id=139300082771536 &sfnsn=mo)





8. 老狗呀豬 - 心臟病腎病

(<u>https://www.facebook.com/watch/?v=3733314866736875&extid=NS-UNK-UNK-UNK-UNK-AN\_GK0T-GK1C&ref=sharing</u>)


Kelly Animals Shelter - KAS is 😟 feeling sad. February 25, 2021 · 🗞

我叫阿豬,因為我病,主人唔要我了。。。

幾日前的一個夜晚,Kelly接到一個救助個案,主人話阿豬兩日無小便,食嘢都嘔返出嚟,明顯係唔 舒服,既然都知道問題所在,應該馬上帶佢去睇醫生才對!其實就代表左嗰個主人唔想花錢醫阿 豬,要放棄佢,搵人接收。呢個就係阿豬為主人帶來快樂後嘅回報。

...

既然緣份就安排咗我們遇上,受亞豬放心,無論如何KAS一定會盡力幫助你嘅!唔知道阿豬嘅將來 如何,但由現在開始KAS會與你同行的!

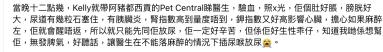


第二日,鉀正常返。據醫生呢幾日觀察阿豬,腎指數雖然低返小小但仍然好高,擔心佢心臟同腹腔 有問題,所以建議要照心臟同腹腔超聲波,確定石仔嘅位置,如果心臟ok,就睇下點樣去做呢個手 銜。

今次嘅醫療費用共估計約需約 \$50,000 - 心臟同腹腔超聲波要6千幾,手術萬幾至2萬幾,加上驗 血,x光,住院等等 - Kelly已放低 \$20,000 deposit喺診所,費用之龐大,真係好需要大家能伸出 援手幫助阿豬。

- 9. 白爺 烏繩蟲

(https://www.instagram.com/p/CGT8SheHxPm/?utm\_medium=copy\_link)

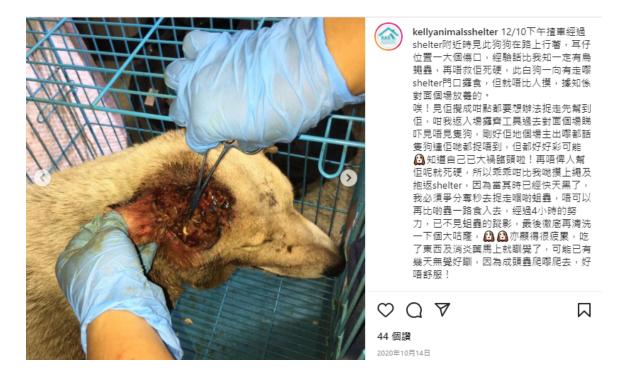

10. 琳琳 - 心絲蟲、淋巴癌 (https://www.instagram.com/p/CUuj8qEPGsT/?utm\_medium=copy\_link)



貓狗對於主人而言可能只是生命的一部分,但貓狗的世界就只有主人一個。場內貓 狗在未被幸運之神選中前有賴本團體照顧。本團體全人每日無條件地為場內貓狗付 出一切,只盼望能將毛寶貝能落戶於條件更好的家庭。看見毛寶貝成功被領養,是 本團體堅持下去的動力。多年來本團體亦致力宣揚領養不棄養文化,希望以微力貢 獻香港社會。在短短兩年間,據本團體記錄,已成功為超過二百隻狗狗回家。當中 亦有一些難被領養的年老狗狗及殘缺狗狗。現由眾多領養/救援個案抽取少量個案 資料,希望令貴署更了解本團體一直以來的努力:

#### 1. 妹豬

(https://www.facebook.com/hashtag/%E5%AE%B6%E5%A4%9A%E5%92%97%E5%80 %8Bpet)





 3 腳狗狗 LegLeg 回家 (<u>https://m.facebook.com/story.php?story\_fbid=4054733684561470&id=1393000827715</u> <u>36</u>)

```
Kelly Animals Shelter - KAS
April 4, 2021 · 🕲
   •••
 《Leg Leg有家了 😀 》
今天遇到的不單是大愛領養人,更是一位內心善良的年青人 ↔
自上年參加義工工作後,看到場內年老狗狗眾多,心裡便很想幫牠們,而家裡總能購出一個位置。
究竟那一隻需要幫忙,每次哪到做義工都忙過不停,沒開留意。
就在聖誕節領養日,Kelly帶了一群老狗狗出席,希望在普天同慶日子下,牠們也有機會出來玩玩。
新位主集邮的保留 1 代码,到19年1月3月11日,19月1日,19月1日,19月1日,19月1日,19
返咗屋企兩個月多,LegLeg在狗場生活多年,自出生以來從沒有家從沒有主人,磨合時間和付出
耐性一定不少,主人也沒給予壓力,每天抱著LegLeg到舒適地面後,才放低佢慢慢散步 ↔現在
LegLeg終於接受了主人嘅愛
經過多年的教育與宣傳,領養狗狗的人是愈來愈多,大部分都傾向選擇幼犬,但這位年青人的出
现,讓我們感到領養這看法在轉變,年老的狗狗總會有這機會,希望KAS能遇到更多有心人人人
場內的老狗狗也有這幸福的機會 😔
感激新主人不介意LegLeg行動不便,願意照顧她終老,讓她餘生能有一個溫暖嘅家 😘
 請支持領養~領養表格
 請支助毛孩~助養表格

    C出一分力~義工報名

     tps://bit.ly/34GUC
 #KellyAnimalsShelter #HKKAS #拯救生命改變命運 #支持領養 #領養代替購買 #領養不棄養
```



## 老狗金毛獅王回家 (https://m.facebook.com/story.php?story\_fbid=5014980368536792&id=13930008 2771536)



4. 老狗 Wasibi 回家

(https://m.facebook.com/story.php?story\_fbid=3577494525618724&id=139300082771536

)



### 4. 塘塘- 曾骨瘦如柴並患上普通牛蜱熱及嚴重皮膚病



5. 四月大小狗

(https://m.facebook.com/story.php?story\_fbid=2429927323708789&id=139300082771536 &sfnsn=mo)



Kelly Animals Shelter - KAS June 3, 2019 · 🚱

其實每一次救狗心裡都很爭扎,因為我們現在在各方面都很緊拙,糧食不夠,人手不夠,醫療支出 又龐大。自我心理亦有負擔,雖然有人會認同,但亦經常有人會惡意批評及中傷,所以我都要常常 叫自己睇開啲,如果晤係好容易變痴線!

...

事源其實是從昨天上午開始,一直在shelter內隱隱弱弱聽到對面山上有一些狗叫聲,當時沒有特別 注意,但一直至晚上義工們都忙完準備離場時,周圍變得寧靜了,那狗狗的叫聲就變得清晰多了, 那時我就意會到有狗狗在救求,因為不可能從早叫到晚不停的吠,由於多年前我智面山上救起 了數10隻被繁殖場遺棄的小狗,我心裡害怕舊事重現,所以留夜都要開車過去睇吓,可惜跑了幾圈 都找不到通往的山路,周圍都係山填,最後只有放棄先回Shelter。今早雖然再聽不到狗吠聲,但 我晤想就咁放棄,再開車入山,終於發現了一條路,但只能步行入去及要穿過叢林,好似去咗大冒 險,一面行前面全部是大蜘蛛,像及網,要整定才可以繼續往前走,行到好入仲未見狗蹤影,幸好上 天有好生之得,我一面行一面學狗吠,突然有狗回應的聲,我們再向著聲音的方向再找,終於發現 到狗愛了,原來係一隻四個月大的狗B仔(改名... See more



6. 白白 - 淋巴癌 (https://www.facebook.com/139300082771536/posts/5149571248411036/?d=n)



7. Dark 哥 - 手因被烏蠅蟲侵食,本月上門求助個案

(https://www.facebook.com/139300082771536/posts/5146220118746149/?d=n)



Kelly Animals Shelter - KAS March 11 at 1:42 PM · 😵

救援,尋醫療費用支持,尋家個案 姓名:Dark哥

年齢:12歳左右 性別:男

品種:唐狗

Dark哥,一個好有型,有霸寬嘅名,就咁聽佢個名,無人會估得到佢原來一直都過住卑微嘅生活。 佢係一隻浪浪,除咗幾個義工會俾下食物佢,無人會留意到佢嘅存在,就算係呢個世界上消失都唔 會有人為佢哀悼一秒鐘。

但佢都估唔到咁樣嘅存在著都係一種罪,有一日佢被漁護署捉咗,如果無人認領,大家都知道佢只 會有一個下場,就係被無人道的撲殺。義工唔忍心,於是將佢臢返出嚟,並且好有心搵咗一個小型 狗場安置佢。

以為佢終於可以唔使擔驚受怕咁活,可惜好景不常,8,9個月之後,個場加添咗幾隻年輕力壯嘅 狗狗,Dark哥同佢哋唔夾,仲俾佢哋園咬受傷,當時場主無窝覺到佢身上面有特別嚴重嘅傷口,直 至上星期五發現Dark哥手胂及前掌有多處傷口同埋有烏蠅蟲侵食,先知道專懇嚴重,於是聯絡晤同 欄標求助,其他機構未有空間接手,於是Kelly媽就接收吃Dark哥,帶任去賬醫生。KAS雖然各方 面資源都只係僅僅足夠,但總不能見死不救,盼望能有更多人挺身而出,為可憐的毛孩出一分力。 經醫生診斷後,Dark哥需要接受截肢手術。含予則腐爛會蔓延其他部分,引羟生命危險。意味著已 12歲嘅Dark哥將來會成為一隻只有三隻腳嘅狗狗,相信要適應缺少吨, 每腳嘅"新"生活都會係一個 好大嘅挑戰,有人願意陪伴佢行呢條路廠,?希望佢唔需要嗎。shelter 渡餘生。

Dark哥醫療費用,暫時未知,Kelly矯已先付\$18,000 按金,確實數目要在手術後才能確定。 shelte每個月的支出臟大,資源實在有限,希望大家能夠支持幫補,我應先可以幫到更多毛孩。 除捐助物資,KAS更需要感係更多人領費,暫托,呢2件事先係最直接幫到毛孩人 如果大家有留意,除吃成犬外,KAS近排都救起吃好多BB,懇請幫忙分享,等佢哋快啲有家,可 以得到更周全嘅照顧人

## 本團體對香港的貢獻

本團體自成立起,除救助被遺棄和流浪的貓狗,亦專注牠們的治療和康復,為牠們 尋找新家園。多年來亦在不同媒體同時致力向公眾推廣尊重生命、愛護動物,領養 不棄養的訊息:

- 藝人李靖筠 &全民造星 III 評審 Kearen Pang 彭秀慧 <u>https://www.youtube.com/watch?v=PeQMI\_xWtTg</u> 內容簡介: 狗場及場主介紹、疫情的影響、與狗狗互動分享、領養不棄養 訊息
- Yahoo Hong Kong: <u>https://www.youtube.com/watch?v=Yi\_J5VuTEqI</u> 内容簡介: 狗場及場主介紹、場主深入訪問
- KAS 成為賽馬會匯創數碼計劃的 Crowdfunding 2020 獲獎機構: <u>https://www.youtube.com/watch?v=3L4E-ACxmDM</u> 内容簡介: 狗場場務,領養不棄養訊息
- 毛城城 MoCity: <u>https://www.youtube.com/watch?v=08hwe8ZbuE0</u> 内容簡介:每日狗場場務及場主的辛勞情況

- 5. OKI media: https://www.youtube.com/watch?v=CxPImsHAIGY 内容簡介: 狗場及場主介紹、場主深入訪問及初心、場務困難
- 6. Rainforest HK: https://www.youtube.com/watch?v=MnsUxuMqOMk 内容簡介: 狗場及場主介紹、場主深入訪問及初心
- 7. Ed Chin Live 錢志健: https://www.youtube.com/watch?v=AZJVgXZd9Qo 內容簡介: 狗場及場主介紹、患病動物照顧、領養故事、義工感動分享

除了媒體上的推廣,疫情前亦有不同學生組織(包括中小學、大學學生會 e.g 香港 中文大學學牛會社會科學院(大類收牛)學牛會幹事會內閣 社楹 SOCFERO: YMCA 大 學青年會等)及家庭入場體驗做義工。雖然入場體驗義工未必完全減輕場主護理狗 狗的重擔,但場主深信是最好的推廣方法。親身體驗可令更多香港人鳳受流浪毛孩 的可愛、洗去流浪狗傳統的壞印象(如具攻擊性、有傳染病等)、學習正確與狗狗 相處方法及認識唐狗的優點等。場主的教育工作亦大大加深香港人領養不棄養的觀 念,亦有體驗義工因此即日領養。即使未有即日領養,亦有義工後來在經濟能力許 可下,再次入場領養。另外,在情況許可下,本團體亦安排外出領養日,加強推廣 教育及狗狗被領養機會:





唔知係咪因為天氣唔穩定,所以今日際採毛孩嘅人都唔算多 😡



(https://www.facebook.com/page/139300082771536/search/?g=%E9%A0%98%E9%A4%8 A%E6%97%A5)

(https://www.facebook.com/page/139300082771536/search/?q=%E9%A0%98%E9%A4%8 A%E6%97%A5)

(<u>https://www.facebook.com/page/139300082771536/search/?q=%E9%A0%98%E9%A4%8</u> <u>A%E6%97%A5</u>)

此外,如上文提及,在短短兩年間,本團體已成功為超過二百隻狗狗回家。當中亦 有一些難被領養的年老狗狗及殘缺狗狗。疫情下,本團體接收的求助個案增加,當 中不少是因被數間流浪狗舍拒絕的絕望求助。本團體深明其他流浪狗舍因疫情肆虐 而暫停一切救援工作,是非常痛心的決定。此信初段亦提及本團體在種種原因下難 以推卻求助個案。

#### 本團體是次申請及搬遷困難

本團體有幸得到過百位香港人熱心幫助,於二零二零年初遷入並開始佔用該地作動 物寄居場所用途。



惜遷入後即受到 2019 冠狀病毒病肆虐影響,在一直實行的社交距離措施下缺乏義 工處理事務。本團體資源有限,義工人手及各方面都捉襟見肘,2019 冠狀病毒病 疫情更使本團體在爭取和調配資源運作方面舉步維艱。收到貴署執法部門該信函 前,本團體已安排義工與貴署溝通以臻處理該地土地用途的事宜,亦自去年七月起 積極尋找其他合適土地,包括空置及可供租用作動物寄居場所用途的政府土地和私 人用地。然而,本團體缺乏相關方面的知識,僅餘的義工亦未必能兼顧本團體的事 務,以致上述事情的跟進上未如預期,本團體亦落入進退維谷的境地。

本團體十分重視該申請,亟需該申請獲城市規劃委員會批准從而延續本團體護養動物的使命。貴署想必能從與本團體義工就該申請的進度以及所需文件的討論感受到本團體推動該申請的熱切。本團體毛寶貝的開支龐大,醫療費用高昂,貴署執法部門該信函中提及之罰款,大大增加開支重擔。倘若本團體無可奈何下要於限期本年四月二十二日前遷出,本團體的運作將會慘遭打擊,不敢想像。本團體在2019冠狀病毒病疫情陰霾下亦難以抽撥資源在短期內另覓良地及遷離該地。

如蒙盡速安排審核該申請,以使本團體能繼續在該地的慈善活動,本團體不勝感激。

此致

規劃署地區規劃處新界區規劃部屯門及元朗西規劃處

謝雅怡 董事 Kelly Animals Shelter Company Limited

**Appendix Ib of RNTPC** Re: [URGENT] Re: Application of s.16 of Town Planning Ordinance (.... Paper No. A/YL-LFS/423

# Re: [URGENT] Re: Application of s.16 of Town Planning Ordinance (Kelly Animals Shelter Co. Ltd.) - clarification

KAS Kelly Animals Shelter

Tue 22/03/2022 12:31

1 attachment

KAS\_02 (22-3-2022).pdf;

Hi Mr. Wong,

Thanks for your help so far. As discussed, please refer to below clarification regarding KAS application:

1. 獨立廁間 (Standalone WC): it is connected to septic tank and shall be regarded as structure in the application. Hence following information provided in application form submitted earlier shall be revised as follow:

- Page 5 - section 6c - Proposed number of buildings: 12

- Page 11 - Gist of application - (ii) No. of block - Non-domestic: 12

Remarks: Given the 2 standalone WCs are located under the covered area # 6 in the attached Layout Plan, no changes to the Proposed GFA and Proposed covered land area are required. The Layout plan is however revised to include the dimension of 2 standalone WCs.

2. Average daily traffic flow: there are around 5 vehicles in and out of the application site.

3. Excavation of land: the excavation of land takes into account both drainage and sewage drains (indicated as "排水槽挖土" in Land Filling & Excavation Plan) . Hence, there is no change to the application form submitted earlier.


Please let us know if any further queries via contacting

Thanks.

多謝支持! Thank you for your support!

Cheers, Kelly Tse Kelly Animals Shelter



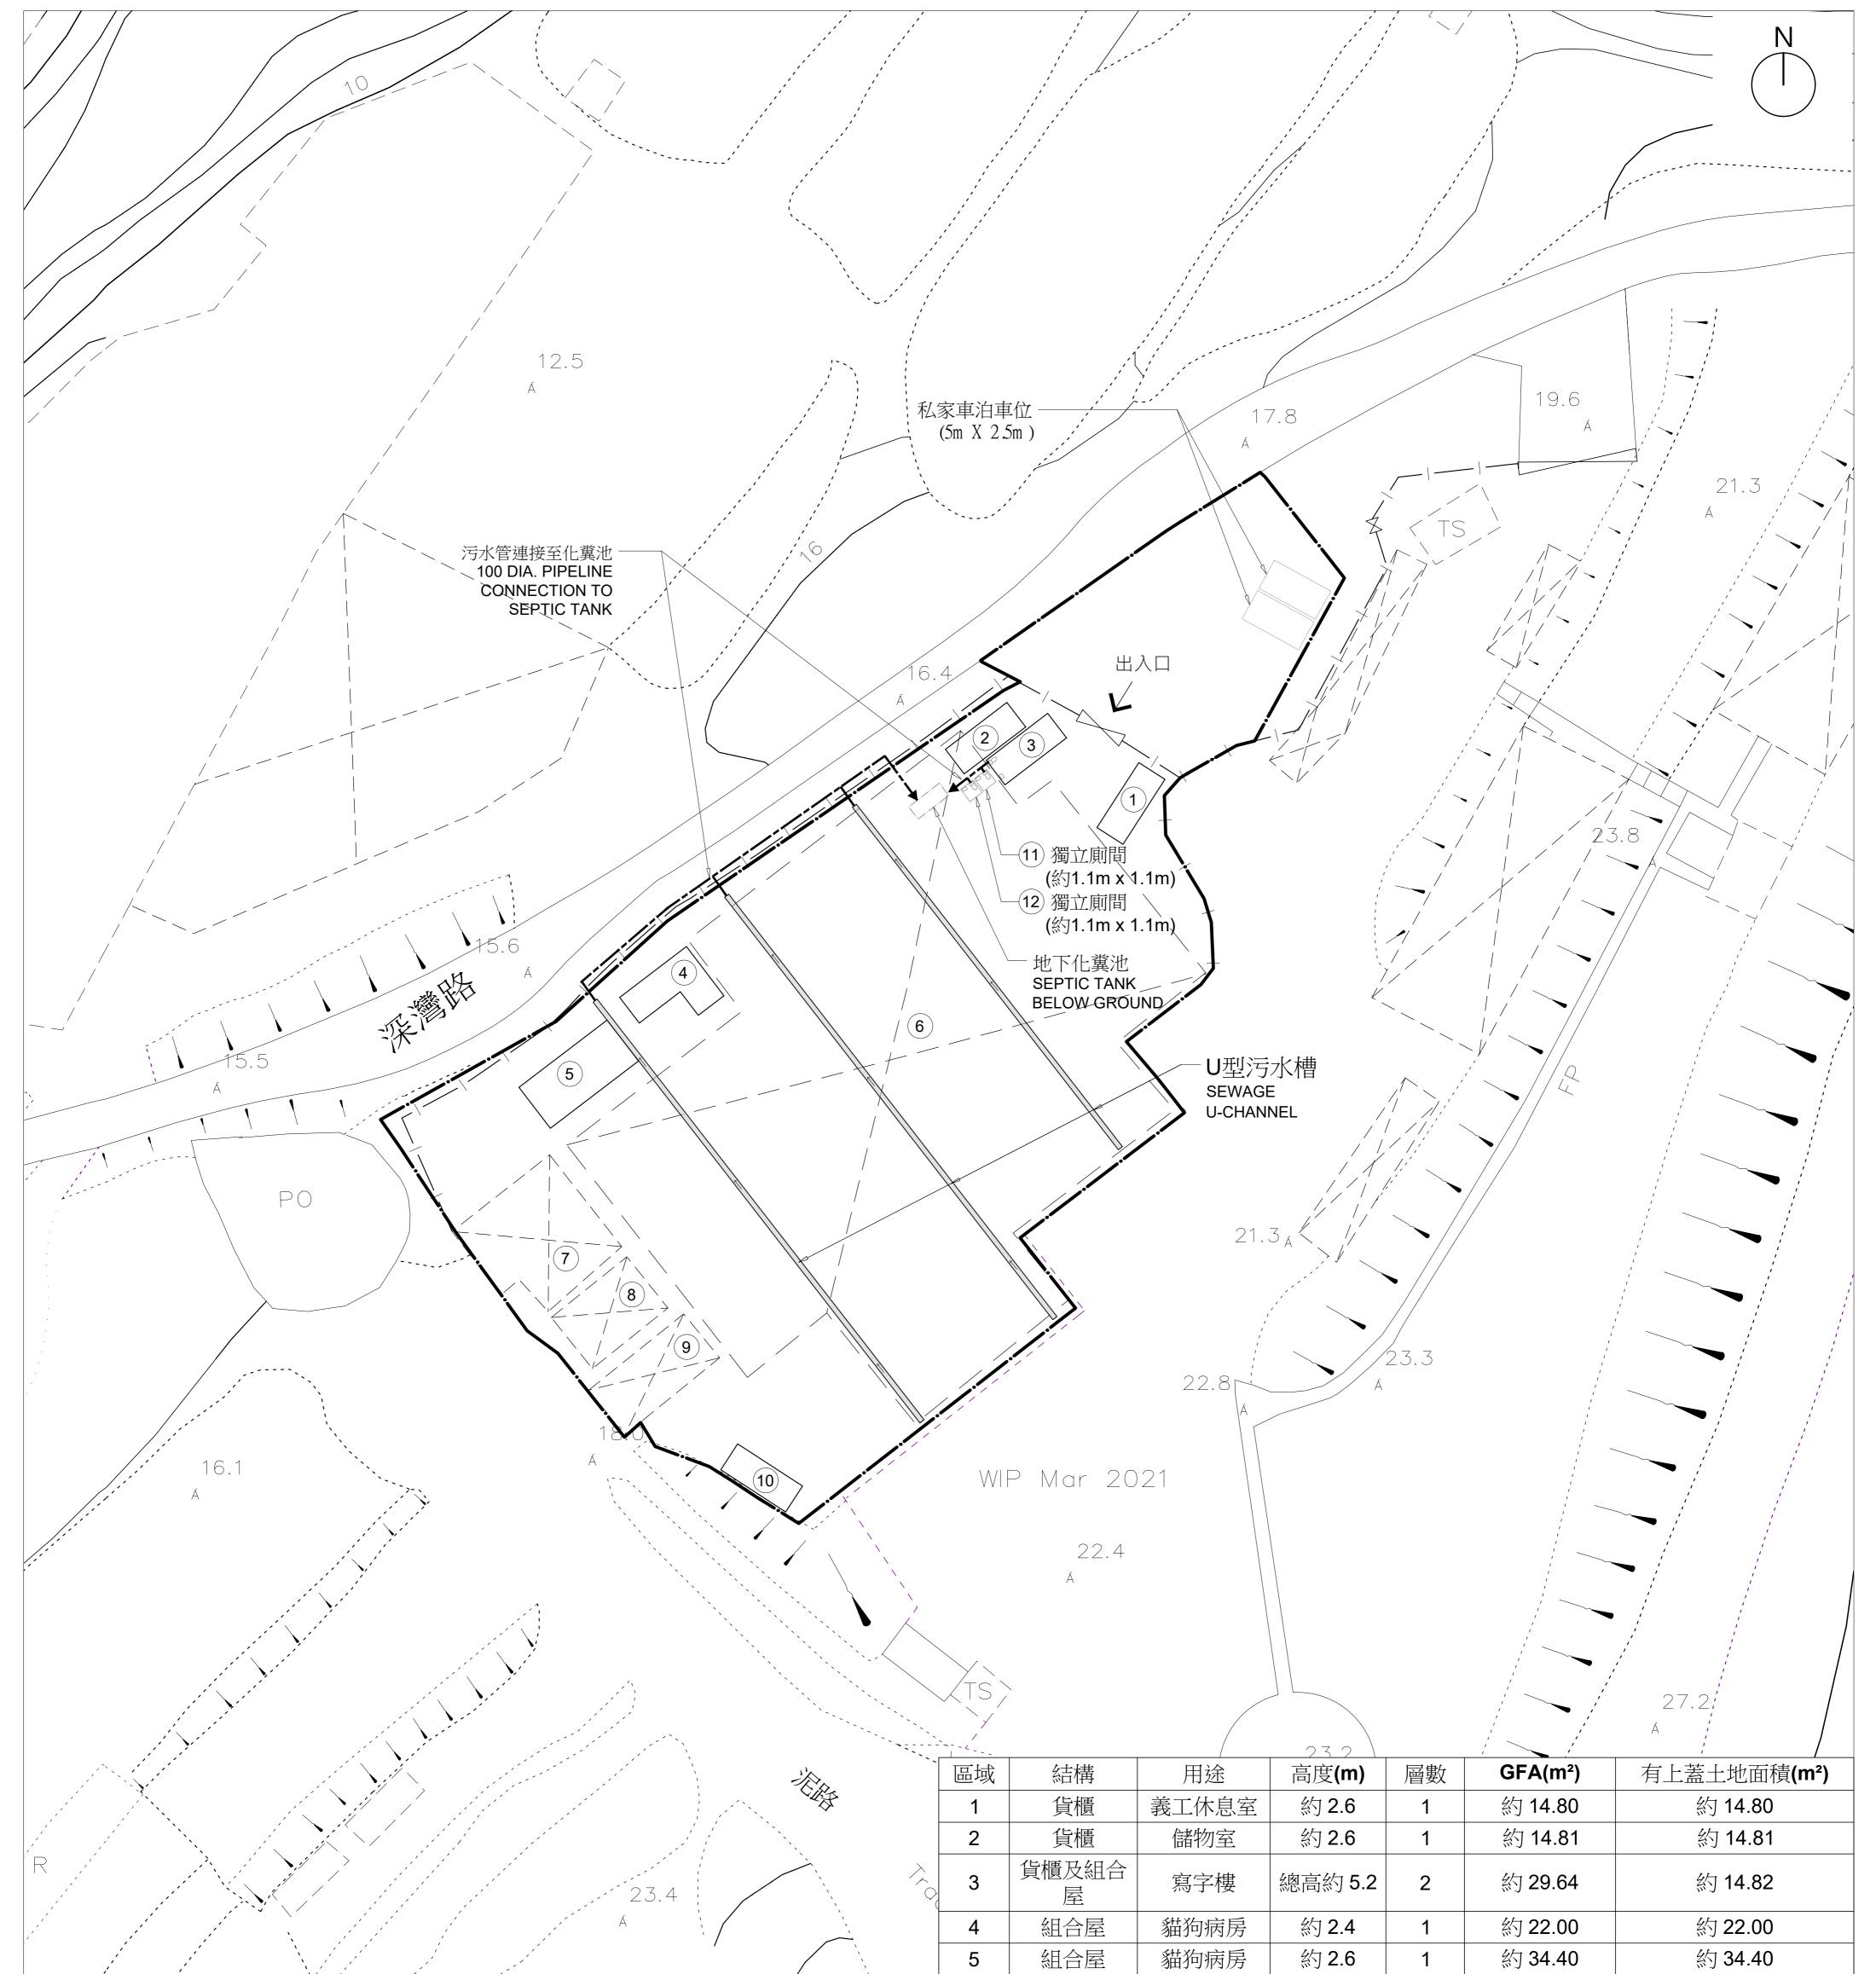

圖例 KEY : SEWAGE SYST			6	鐵架及軟篷 上蓋	犬舍	約 4.0	1	約 1442.31 (已減去獨立廁所' 11'和'12'及1/3貨櫃' 2'的重疊部分)	約 1442.31 (已減去獨立廁所'11'和'12'及 1/3貨櫃'2'的重疊部分)
	225mm SEWAGE U-CHANNEL		7	鐵皮及帆布 上蓋	工具及儲物 區	約 2.6	1	約 83.42	約 83.42
	0-OTANNEL		8	鐵皮上蓋	儲物區	約 2.6	1	約 38.20	約 38.20
<b>&gt;</b>	100 DIA. PIPELINE CONNECTION TO SEPTIC TANK		9	鐵架及帆布 上蓋	儲物區	約 2.3	1	約 41.90	約 41.90
			10	貨櫃	儲物室	約 2.6	1	約 14.80	約 14.80
	SEPTIC TANK BELOW GROUND (APPROX. 1.2m W x 3m L x 1.6m D)	C	11	獨立廁間	獨立廁間	約2.3	1	約 1.21	約 1.21
	1.2111  VV X SITL X 1.0111 D		12	獨立廁間	獨立廁間	約 2.3	1	約 1.21	約 1.21
							總和:	約 1738.70	約 1723.88

LOCATION : KELLY ANIMALS SHELTER TSIM PEI TSUI, DEEP BAY ROAD, LAU FAU SHAN, YUEN LONG, NEW TERRITORIES	DRAWING TITLE: <u>佈局設計圖</u> LAYOUT PLAN	DRAWING NO.: KAS_02 Rev.3	SCALE : 1:250 @ A1	
--	---	---------------------------------	-----------------------	--

# [Departmental Comments] Planning Application No. A/YL-LFS/423 - C... Paper No. A/YL-LFS/423 [Departmental Comments] Planning Application No. A/YL-LFS/423 -Comments from Environmental Protection Department

KAS Kelly Animals Shelter

Tue 29/03/2022 21:12

To:tpbpd@pland.gov.hk <tpbpd@pland.gov.hk>;

1 attachment

KAS\_05(28-3-2022).pdf;

#### Your ref.: TPB/A/YL-LFS/423

Temporary Animal Boarding Establishment for a Period of 3 Years, and Filling and Excavation of Land at Lots 269 (Part), 275 RP (Part), 276 RP (Part) and 277 (Part) in D.D.129 and adjoining Government Land, Lau Fau Shan, Yuen Long, New Territories (Application No.: A/YL-LFS/423 under s.16 of the Town Planning Ordinance)

Dear Ms. Hyde MaK,

Please find below replies from Kelly Animals Shelter to the comments from the Environmental Protection Department for the captioned planning application.

#	Environmental Protection	Response from Kelly Animals Shelter
	Department Comment	
1	According to the submitted information, the operation hour of the proposed temporary animal boarding establishment is from 9am to 8pm. Please advise whether all the animals will be kept within enclosed structures with soundproofing materials and provided with mechanical ventilation and air conditioning system after the operation hours (i.e. 8:00 p.m. and 9:00 a.m. of next day).	We would propose that all the animals will be kept within enclosed structures with soundproofing materials and provided with mechanical ventilation and air conditioning system after the operation hours (i.e. 8:00 p.m. and 9:00 a.m. of next day).
2	Whether whistle, public announcement system, portable loudspeaker or any form of audio amplification system will be used on the site.	We would propose that no whistle, public announcement system, portable loudspeaker or any form of audio amplification system will be used.
3	It is noted from the submitted information that septic tank is provided at the site to handle sewage from toilet and animals' excreta. Please advise whether there would be a soakaway pit connected to the septic tank.	Yes, there would be a soakaway pit connected to the septic tank. Please find attached a drawing of the cross-section (file: KAS_05 (28- 3-2022) )of the septic tank for your consideration.
4	Please also advise whether there would be a quarantine station, or quarantine lairage, for animals (為動物而設的檢疫站或檢疫關禁處) at the development under application.	No there would not be a quarantine station, or quarantine lariage, for animals at the development under application.

If there is any question, please do not hesitate to contact our

Yours faithfully,

Kelly Tse Kelly Animals Shelter 多謝支持! Thank you for your support!


Kelly Tse Kelly Animals Shelter




Email: Facebook: <u>hkkas2013</u>

Instagram : kellyAnimalsShelter

. Thank you.

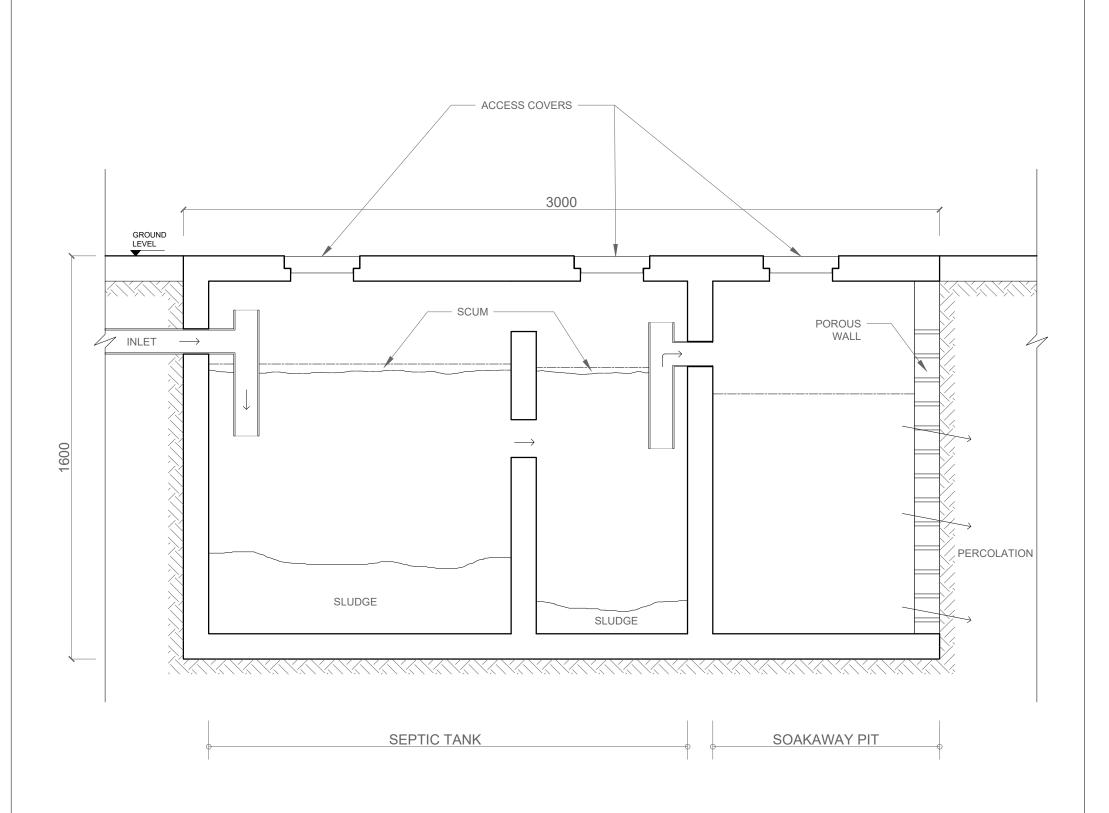

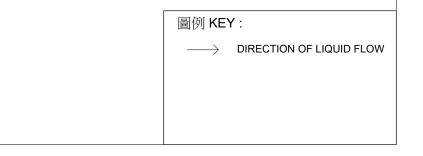

LOCATION : KELLY ANIMALS SHELTER TSIM PEI TSUI, DEEP BAY ROAD, LAU FAU SHAN, YUEN LONG, NEW TERRITORIES	DRAWING TITLE: <u>化糞池及滲水池剖面圖</u> <u>SECTION OF SEPTIC TANK AND SOAKAWAY PIT</u>	DRAWING NO.: KAS_05	SCALE : 1:15 @ A3	
--	---	------------------------	----------------------	--

# Re: Fw: [Departmental Comments] Planning Application No. A/YL-LFS/423 - Draft response to EPD's comments

## KAS Kelly Animals Shelter

Tue 12/04/2022 18:30

To:tpbpd@pland.gov.hk <tpbpd@pland.gov.hk>;

**◎** 6 attachments

Annex 2.png; Annex 4.png; Annex 3.png; Annex 1.png; KAS\_04 (11-4-2022) rev1.pdf; KAS\_02 (11-4-2022) rev4.pdf;

#### Your ref.: TPB/A/YL-LFS/423

Temporary Animal Boarding Establishment for a Period of 3 Years, and Filling and Excavation of Land at Lots 269 (Part), 275 RP (Part), 276 RP (Part) and 277 (Part) in D.D.129 and adjoining Government Land, Lau Fau Shan, Yuen Long, New Territories

(Application No.: A/YL-LFS/423 under s.16 of the Town Planning Ordinance)

Dear Sir or Madam,

We refer to the captioned planning application. Please find below the clarifications from Kelly Animals Shelter below on the issues in relation to the captioned planning application and comments from the Chief Town Planner/Urban Design and Landscape, Planning Department.

-		
#	Issues	Clarifications from Kelly Animals Shelter (KAS)
1	Please advise whether all the animals will be kept within enclosed structures with soundproofing materials and provided with mechanical ventilation and air conditioning system after the operation hours (i.e. 8:00 p.m. and 9:00 a.m. of next day).	We would propose that all the animals will be kept within enclosed structures with soundproofing materials (e.g. metal panels) and provided with mechanical ventilation and air conditioning system after the operation hours (i.e. 8:00 p.m. and 9:00 a.m. of next day).
2	Please advise the maximum capacity of the site and whether any of the animals will be kept overnight.	<ul> <li>The maximum capacity of the site is 260 animals, comprising:</li> <li>a. 220 dogs (of all species being 6 months or older);</li> <li>b. 20 dogs (of all species being less than 6 months old);</li> <li>and</li> <li>c. 20 cats (kept in the portion of the enclosed structure indicated in the updated layout plan).</li> <li>All the animals on the site will be kept on the site overnight.</li> </ul>
3	Please advise the number of volunteers attending the site, the operation hours of the site and the means of transport to and from the site.	<ul> <li>The number of volunteers attending the site:</li> <li>a. on weekdays is not more than 5; and</li> <li>b. on Saturday, Sunday or public holiday is not more than 15.</li> <li>KAS requires every volunteer to make an appointment before attending the site.</li> </ul>

1	_, _, _, _, _, _, _, _, _, _, _, _, _, _	
		The operation hours of the site is 9:00 a.m. to 8:00 p.m.
		Kelly Tse, a director of KAS, devotes most of her time on the site and commutes to and from the site by private vehicles. KAS strongly encourages the volunteers to travel to and from the site on green public minibus (route no. 35). It takes about three minutes' walk between the minibus stop and the site.
4	Please advise how KAS handles the adoption process in relation to the animals on the site.	KAS regularly publishes information on prospective adoption of animals on the site through its social media. A more prevalent way before the COVID-19 pandemic is for interested adopters to attend adoption events hosted off the site. Prospective animals will be brought by KAS to attend the adoption events and return to the site after the event. Please find attached social media posts of KAS from some of the past adoption events that KAS participated in (file name "Annex 1", "Annex 2", "Annex 3" and "Annex 4").
		In every case, if a person is interested in adopting an animal from the site, he or she should fill in an online form prescribed by KAS.
		When KAS identifies a potential adopter of an animal on the site, the potential adopter has the option to arrange for KAS to bring the animal to his or her residence for a visit, or to visit the animal at the site with appointment (which is less common during the past three years).
		When an animal on the site is matched with its adopter, the adopter usually requests KAS to carry the animal to his or her residence. On rare occasions the adopter attends the site to bring the animal home.
5	Please advise why cement was used to fill certain areas of the site, and confirm whether there is any further application for land filling	KAS is aware that any land filling & excavation should be avoided given the zoning of the site.
	and excavation to be made under the captioned application.	However, KAS noted that serious subsidence is observed at various parts of the site and the previous tenant already filled those parts of the site with cement when KAS came into possession of the site. Operating on limited resources and with a view to maximising the use of such existing cement surfaced land (as elaborated below), the cement surfaced land and the U- channels in the immediate vicinity of the cement surfaced ground are kept since the cement surfaced ground facilitates the flow of storm water and waste water to the respective U- channels.
		Having done so, structures numbered 1 to 5 and 7 to 12 on the layout plan have been erected on the foundation and support of the relevant part of the land filled with cement by the previous tenant, and the septic tank is constructed.
		The cement surfaced ground next to the sewage U-channels are also utilised to set up the enclosures of dogs. This does not only minimise the use of cement-filling on the site, but also provides a favourable platform to set up enclosures of the dogs compared to a muddy/soil ground, for the reasons below:
		MessageItem&ItemID=AAMkAGRk7D7hNiJ5J TY7NiEtNGE3YS057Tg4J TNiNi 2/

Re: Fw: [Departmental Comments] Planning Application No. A/YL-LFS... -

 a. it is more hygienic as the surface can be cleaned and washed more thoroughly;

b. it is less favourable for germs and pests to accumulate on the cement surface;

c. a cement surfaced ground provides stronger foundation for erecting fences constituting the enclosures. Otherwise the enclosures will easily collapse on its own or upon being pushed by the dogs, causing unwanted injuries; and

d. with strong enclosures set up on the cement surfaced ground, KAS provides shelter for stray dogs which are large and sometimes aggressive such as Rottweiler and Husky and they are being kept in a segregated zone (as elaborated in the paragraph below) to reduce the risk of unwanted injuries inflicted by these dogs to other animals on the site. This enables KAS to provide shelter, assistance and safety to a broader range of dogs and animals.

The enclosures are set up on the cement surfaced ground on both sides of the sewage U-channels. The fences of these enclosures form the inner boundaries of the several zones within structure no.6 along the sewage U-channels. The opening of the enclosures lead to a large area in the zone which is the activity area for dogs. One of these zones is used to keep the large and aggressive dogs as mentioned above, and other zones are used to keep other large sized adult dogs which are generally mongrels. These dogs need space to move about which is crucial for their mental health and is an essential part of their basic animal welfare.

The extent of land filling and excavation is constrained to a minimum and alternatives are actively pursued in areas which have lesser degree of subsidence concerns. For example, the activity area for dogs referred to in the preceding paragraph (which accounts for a significant portion of the site) is paved with tiles without plasters of cement (as shown in the layout plan).

Revised land filling & excavation plan and application form

		As discussed, please find attached an updated land filling & excavation plan with corrected figures (file name "KAS_04 (11-4-2022) rev1.pdf"). This is to reflect the fact that there is land filling over the U-channels, with estimated area of about 38.17 meter square, depth about 100mm. There is no further land filling or excavation to be made under the captioned application. Hence following information provided in application form submitted earlier shall be revised as follow: - Page 6 - item 6(e)(ii) - Filling of land: 1,184.34
6	Please clarify the purpose of structures numbered 4 and 5 in the layout plan.	Please find attached the updated layout plan for your consideration (file name "KAS_02 (11-4-2022) rev4.pdf").
		Structure no.4 carries the label of "medical ward" (病房) as it is used to house dogs:

Re: Fw: [Departmental Comments] Planning Application No. A/YL-LFS... -

4/13/2	2, 9:30 AM Re: Fw: [Departmen	tal Comments] Planning Application No. A/YL-LFS
		<ul> <li>a. transferred from their enclosures on the site requiring close monitoring and caring due to minor injuries or mild illness (e.g diarrhoea);</li> <li>b. transferred from their enclosures on the site requiring close monitoring and caring due to more serious injuries or illness (e.g cancer/ internal organ failure for senior dogs). Timely veterinarian appointments are in every case scheduled for these dogs on an urgent basis;</li> <li>c. recently admitted to the site (mainly as a result of a rescue case). These dogs require close attention as they have a higher risk of having existing injuries (e.g maggot wounds) and illness (e.g tick fever/ heartworms) demanding immediate veterinarian attention; and</li> <li>d. dogs discharged from veterinarian clinics back to the site. Very often these dogs are prescribed with medications and/or treatments (e.g clean wounds) which the volunteers attend to, just like pet owners attend to the medications and treatments prescribed by a veterinarian after he or she discharges the pet from his or her clinic.</li> <li>Neither KAS (nor any of its agents or volunteers) provides veterinary service (as defined in the Veterinary Surgeons Registration Ordinance (Cap. 529)) on the site. It is the policy of KAS to bring any animal on the site requiring veterinary attention to a clinic for treatment by a registered veterinary surgeon.</li> <li>Structure no.5 is in fact partitioned in the manner shown in the updated layout plan for cat boarding and dog boarding purposes, respectively. The dogs boarded within the partitioned area in structure no.5 are mainly infant dogs and small sized</li> </ul>
		adult dogs which are usually kept indoors as a pet.
7	[Comments from the Chief Town Planner/Urban Design and Landscape, Planning Department] According to the submitted Layout Plan of the Planning Statement, polioformation on the	We have not cut down, trimmed or re-shaped any existing landscape resources on the site and we have no intention to do so.
	Planning Statement, no information on the proposed treatment on existing landscape resources (i.e. existing trees) are provided. Moreover, the location of the proposed car parking spaces may have conflict with the existing trees and vegetation. The Applicant	We can confirm that the proposed use of the part of the site designated in the layout plan as car parking space does not conflict with the existing trees and vegetation and we do not need to cut down, trim or re-shape any such trees and vegetation.
	should include detailed information on any treatment to existing trees and "Impacts of Development Proposal" as shown in Item 6(e) of the application form.	For the above reasons, it is indicated on item 6(e)(iii) of the application form that the development would <u>not</u> cause any landscape impact or tree felling which are adverse impacts.

In case the attachments to this email cannot be opened, please find the hyperlink below for access to the attachments: <a href="https://drive.google.com/drive/folders/10DAC80Y5FSJs-mcQEOEWloeDEIhz8y2D?usp=sharing">https://drive.google.com/drive/folders/10DAC80Y5FSJs-mcQEOEWloeDEIhz8y2D?usp=sharing</a>.

If there is any question, please do not hesitate to contact our **example and the set of the set of** 

多謝支持! Thank you for your support!


Yours faithfully,



....

2022第一彈,1月9日西營盤Pet Villa領養日!聽日就係了!

- ~香港西營盤第三街72號福滿大廈地下K鋪
- ~活動(義賣/領養)時間:12 to 5pm... See more

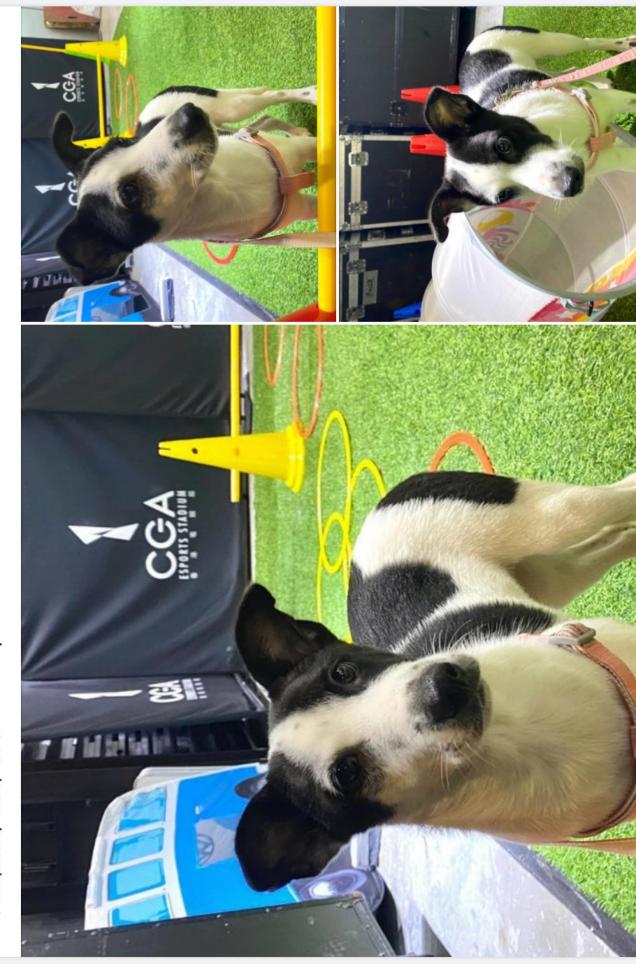

Kelly Animals Shelter - KAS	
November 19, 2021 · S	
喂,喂,喂!镇養日又到了,呼召有心人!	
今個星期日,KAS又有領養日喇!時間地點如下:	
❤ 領養日:21/11(星期日)13:00-17:00 ★ 地點: 東街咖啡 Café 34T - 上環東街34號地舖	
今次會有4個毛孩出嚟同大家見,集氣祝福佢哋會遇到真命天子啦!	
🐼維維(男),6個月大,流浮山一個貨van司機在倉外棄養,變成了浪浪。	
🐱 黑糖 (女),5個月大 ,從貨倉救超嘅5隻之一,有3隻俾人接咗返屋企,剩返2隻,就係佢同黑皮 。。。因為啲人話佢個樣似沙皮,唔靚,所以唔收留佢哋 。。但其實佢哋好活潑可愛架。	₩
🐼大Bird (女),金寶(男),天水圍山邊放養狗媽媽生嘅BB, 鄰居救起狗佢哋,交俾KAS幫助尋家 個都係5個月大。	° °
KAS 2022年慈善都係以"領養不棄養"為主題, 當中有一句: 沒有了牠,你還有其他,牠卻只有你這一個家。	

Annex 2



September 21, 2021 · 🚱


....

又有镜養日了!今次去長沙灣,嗰度好鬆動,舒服架,有足夠空間同毛孩互動,親身感受佢嘅活潑 可愛,親人乖巧嘅一面!佢哋等緊你帶佢哋返屋企架

更多領養先可以有更多救援


#領養不棄養 #領養 #領養日 #毛孩領養 #狗狗領養... See more




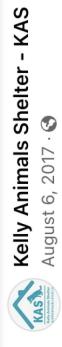

...


西貢領養日已經開始咗喇, 糯糯已經到咗喇! 快啲嚟西貢支持我哋啦!

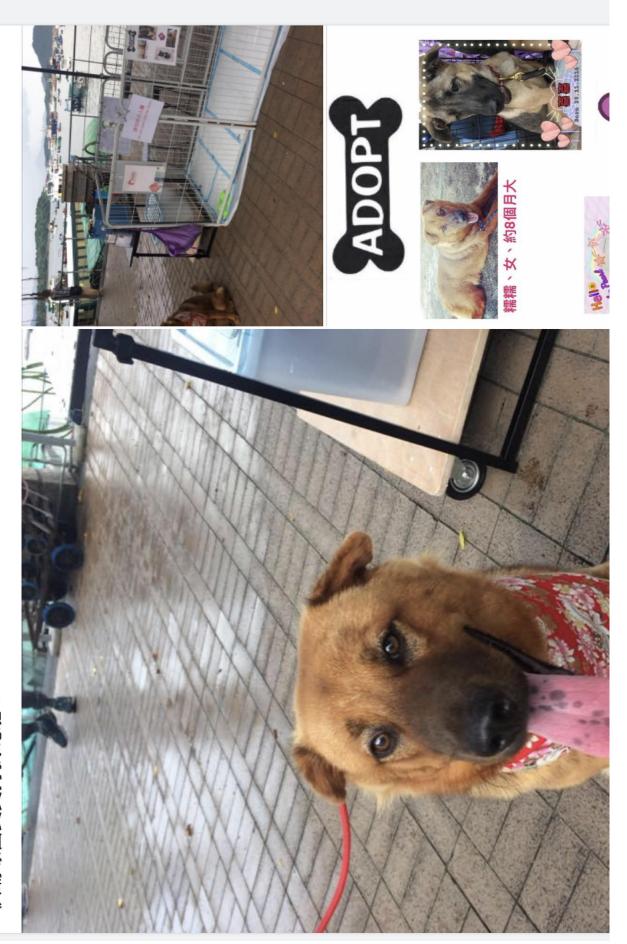

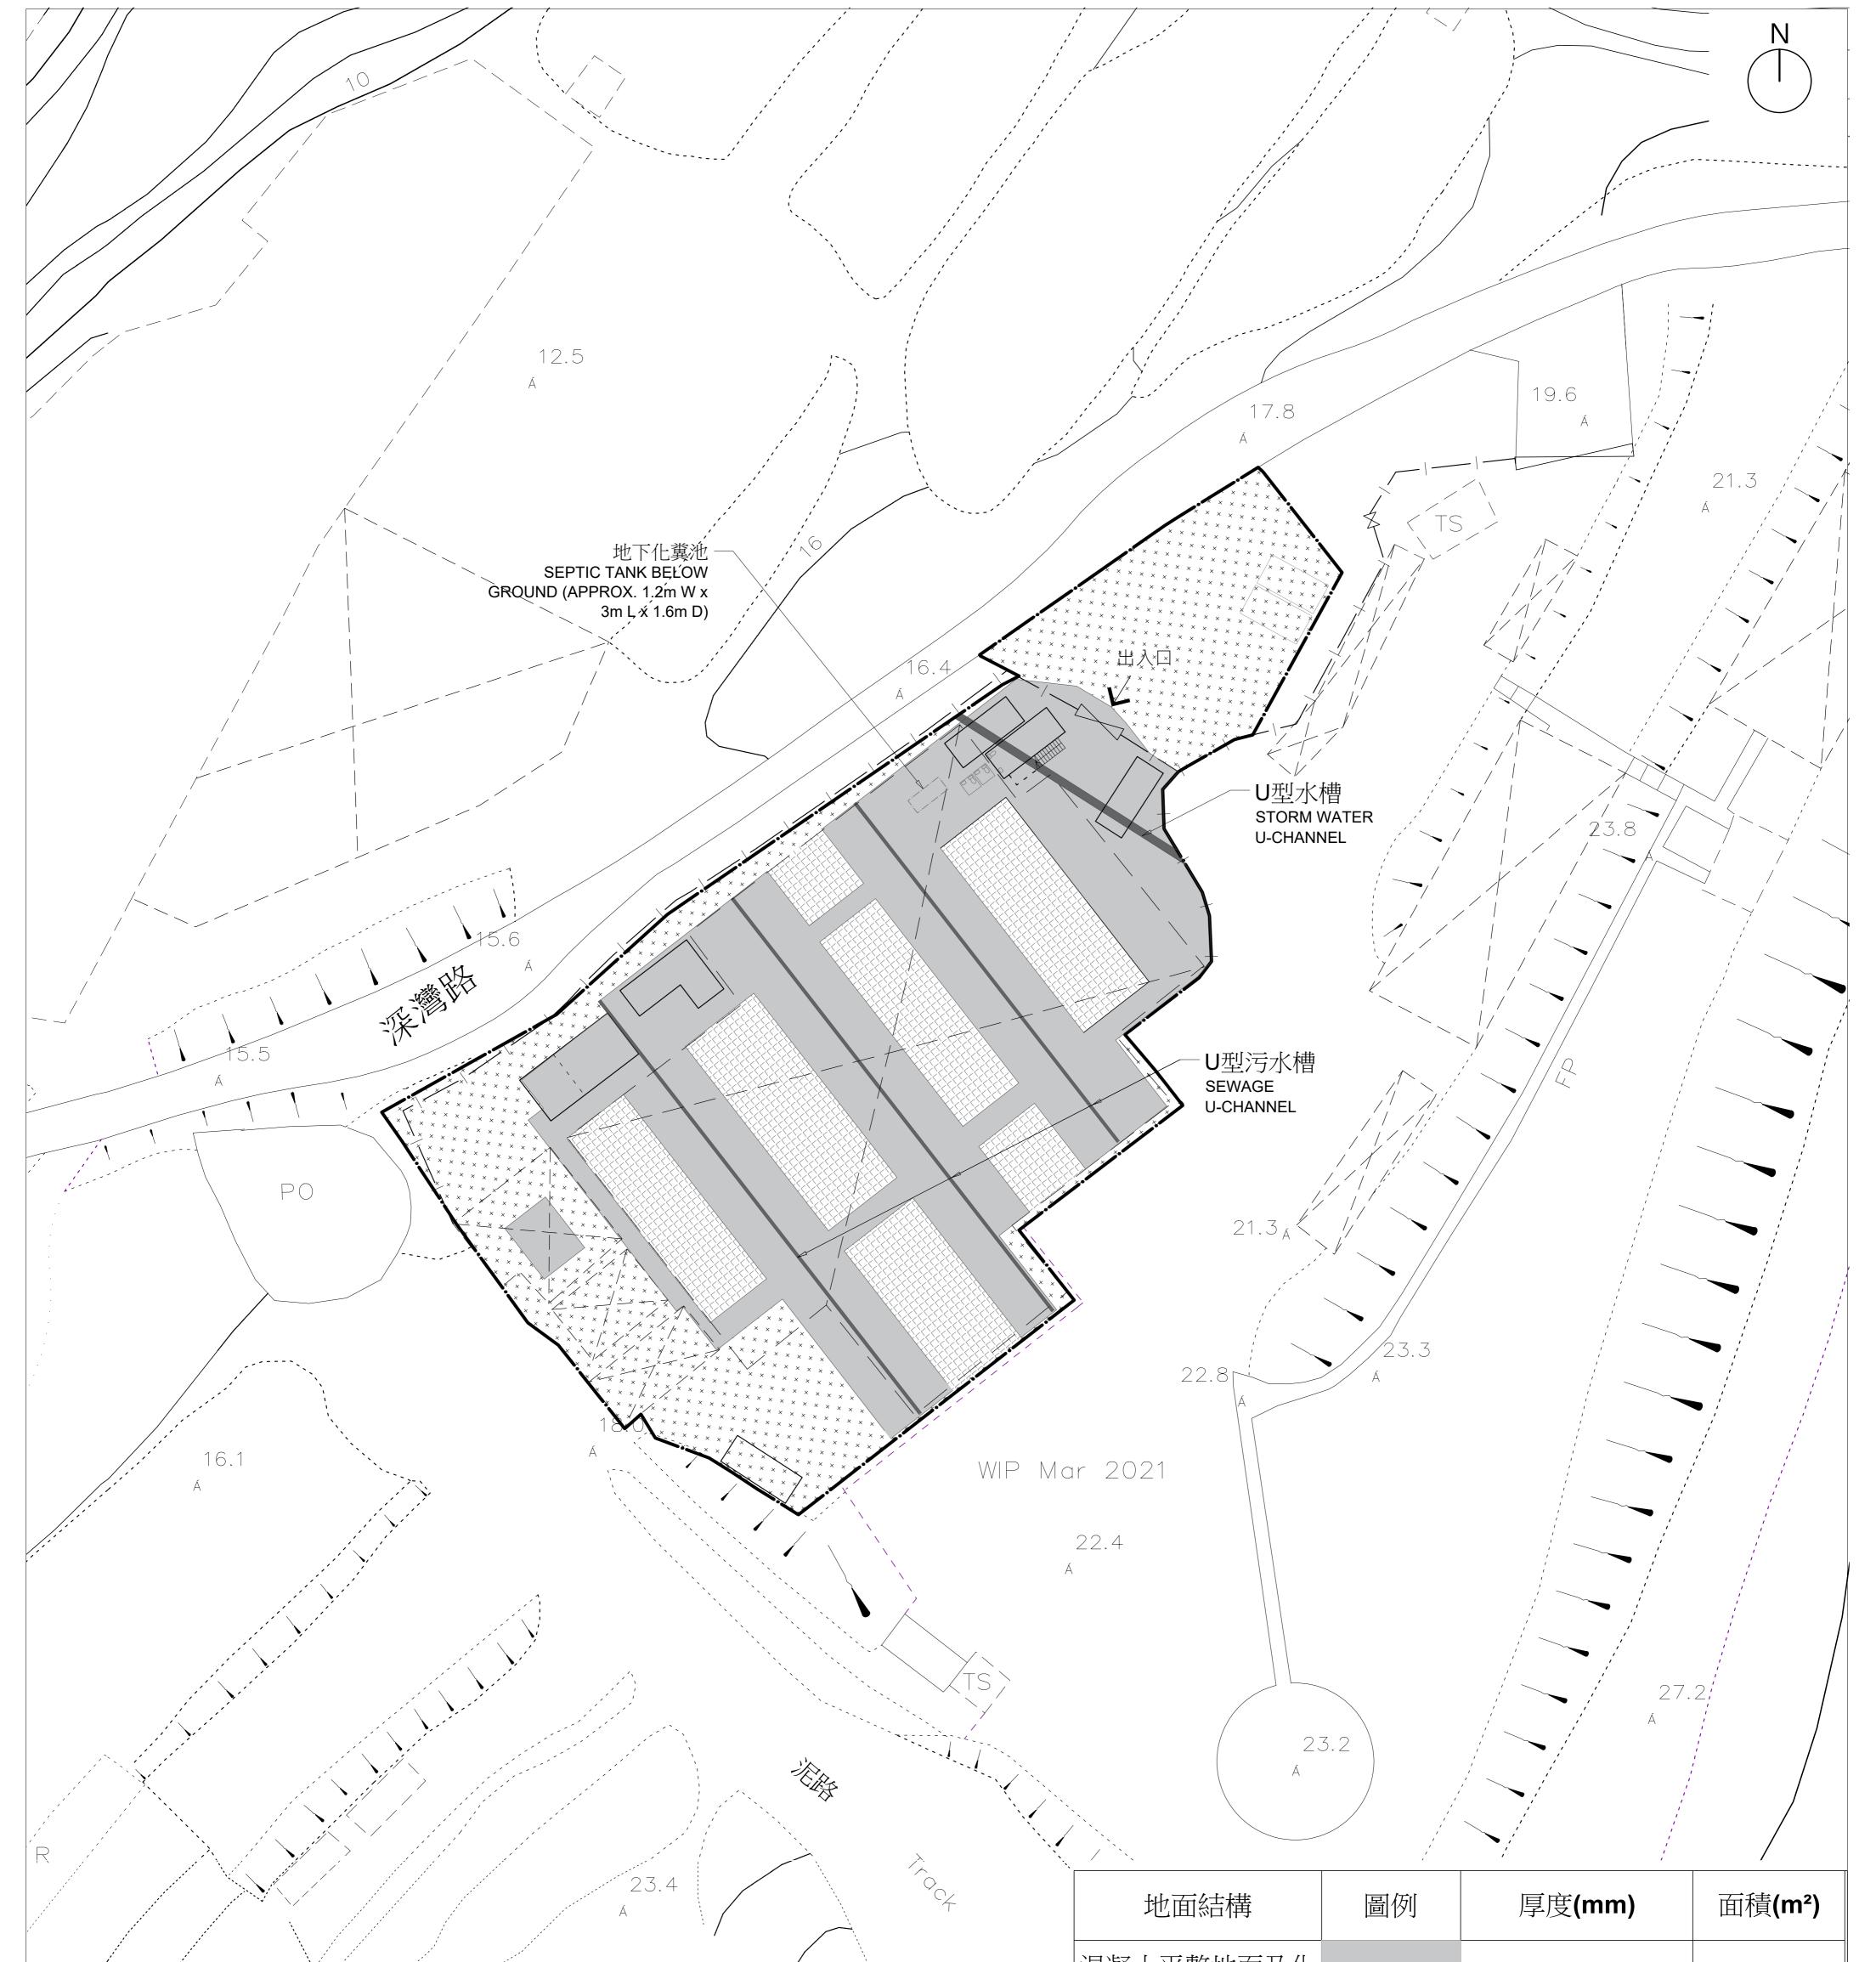

混凝土平整地面及化 冀池地面	平均約 100mm	約1146.17
鋪放地磚(無砂漿底)	約 15mm	約597.82
排水槽挖土並槽內 表面以混凝土填土	挖土:約 250mm深 填土:約100mm	挖土:約 38.17 填土:約 38.17
無填土或挖土部分	N /A	約 875.19
化糞池挖土	約 1.6m 深	約 3.6

	DRAWING TITLE:	DRAWING NO.:	SCALE :
KELLY ANIMALS SHELTER	填土及挖土圖	KAS_04	1:250 @ A1
TSIM PEI TSUI, DEEP BAY ROAD, LAU FAU SHAN,	Land Filling & Excavation Plan		
YUEN LONG, NEW TERRITORIES		Rev.1	

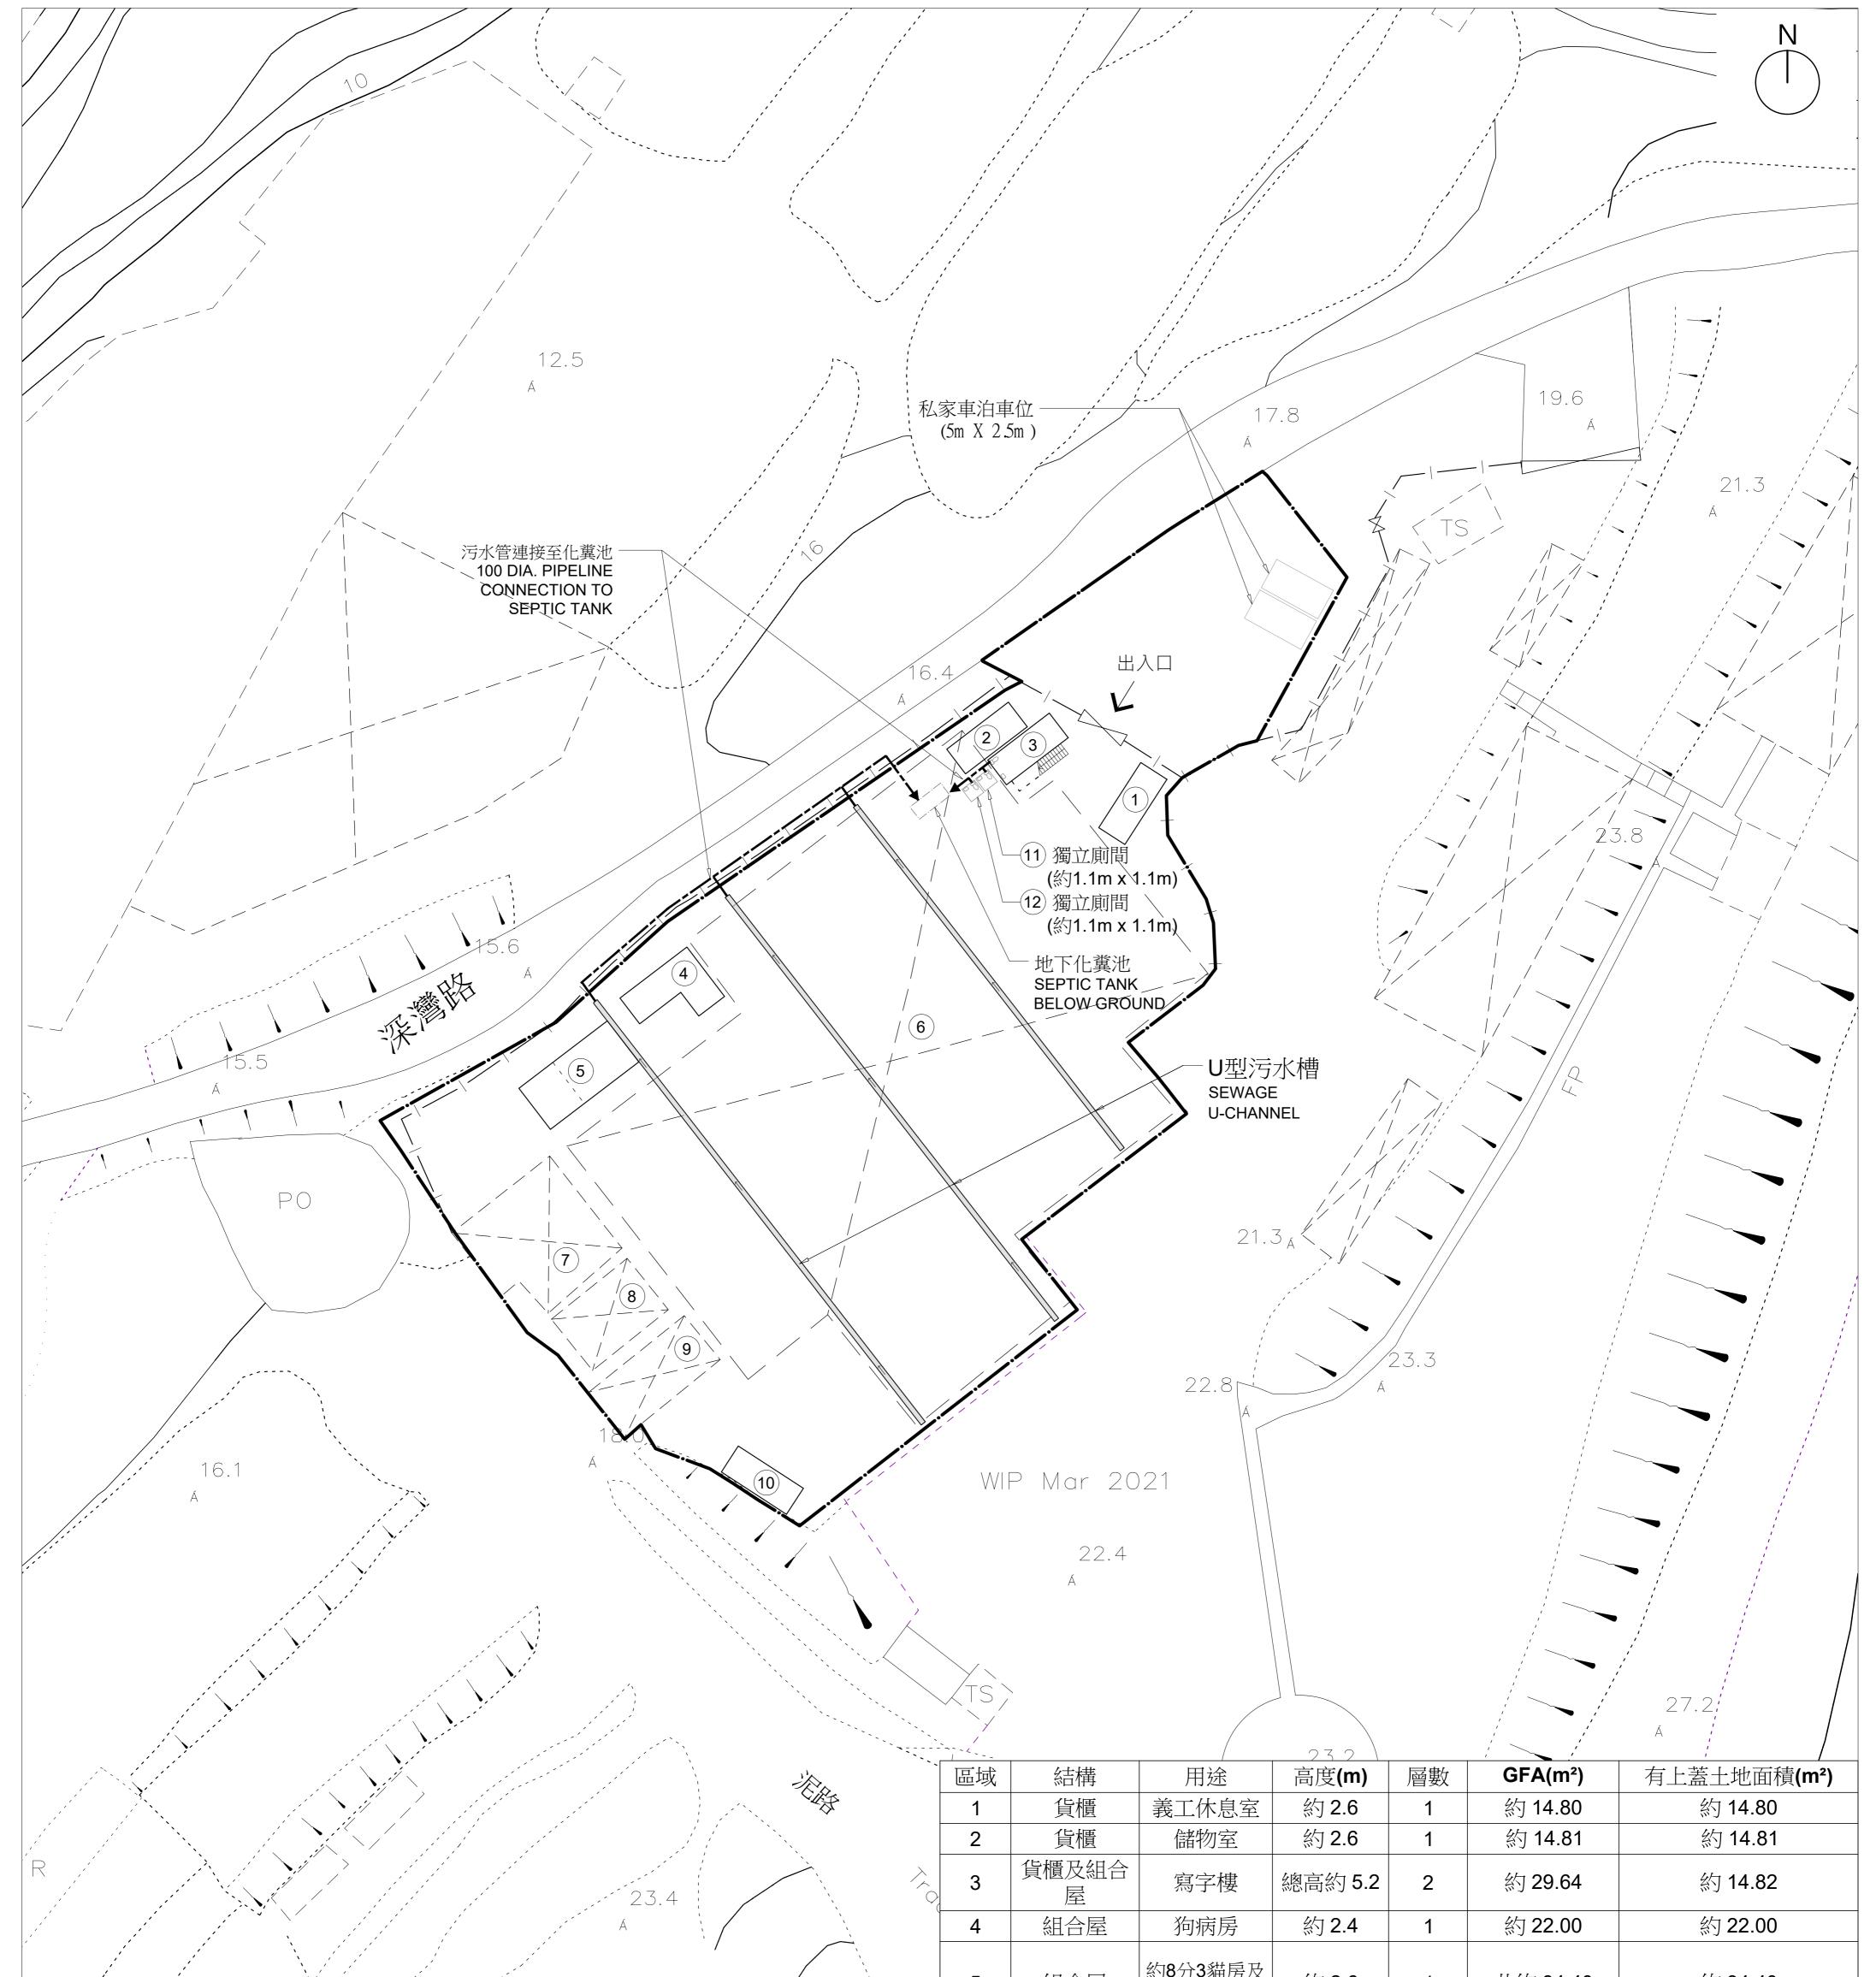

			5	組合屋	約8分5狗房	約 2.6	1	共約 34.40	約 34.40
圖例 KEY : SEWAGE SYST	TEM 225mm SEWAGE		6	鐵架及軟篷 上蓋	犬舍	約 4.0	1	約 1442.31 (已減去獨立廁所' 11'和'12'及1/3貨櫃' 2'的重疊部分)	約 1442.31 (已減去獨立廁所'11'和'12'及 1/3貨櫃'2'的重疊部分)
			7	鐵皮及帆布 上蓋	工具及儲物 區	約 2.6	1	約 83.42	約 83.42
	100 DIA. PIPELINE CONNECTION TO		8	鐵皮上蓋	儲物區	約2.6	1	約 38.20	約 38.20
	SEPTIC TANK		9	鐵架及帆布 上蓋	儲物區	約2.3	1	約 41.90	約 41.90
	GROUND (APPROX.		10	貨櫃	儲物室	約2.6	1	約 14.80	約 14.80
I	1.2m W x 3m L x 1.6m D)		11	獨立廁間	獨立廁間	約2.3	1	約 1.21	約 1.21
			12	獨立廁間	獨立廁間	約2.3	1	約 1.21	約 1.21
							總和:	約 1738.70	約 1723.88

LOCATION : KELLY ANIMALS SHELTER TSIM PEI TSUI, DEEP BAY ROAD, LAU FAU SHAN, YUEN LONG, NEW TERRITORIES	DRAWING TITLE:	佈局設計圖 LAYOUT PLAN	DRAWING NO.: KAS_02 Rev.4	SCALE : 1:250 @ A1
--	----------------	----------------------	---------------------------------	-----------------------

Appendix Ie of RNTPC Re: [Planning Application No. A/YL-LFS/423 - Post-public consulta... Paper No. A/YL-LFS/423

## Re: [Planning Application No. A/YL-LFS/423 - Post-public consultation response

KAS Kelly Animals Shelter <

Fri 22/04/2022 11:38

To:tpbpd@pland.gov.hk <tpbpd@pland.gov.hk>;

0 6 attachments

7. 聯署要求通過臨時動物寄養所及有關工程的規劃申請(AYL-LFS423)-.pdf; 2. 香港警務處新界北總區感謝狀 - 寵愛團體 (30 Oct 2021).jpeg; 4. Letter from Ir Cheng Siu Ngai Kevin (former Analogue Holdings CEO) (16 Apr 2022).jpeg; 6. letter in support of KAS\_Xinyuan Art Group.pdf; 5. Letter of Appreciation from CityU 20 Apr 2022.pdf; 3. Letter of Support (彭秀慧).pdf;

Dear Sir or Madam,

This email shall supersede the further supplemental information submission by KAS via the email under the same subject, which was sent the same day at 10:46am.

Please find below the following documents (by hyperlink or as attachment) demonstrating public support to the applicant in respect of the use of the site for the purpose stated in the captioned application for your consideration:

1. the applicant's response to certain public comments in respect of the captioned application (hyperlink: https://drive.google.com/file/d/1TIIIItuU2FXHoBGstVlv9n6VEZx5spUA/view?usp=sharing); 2. the certificate of appreciation from the Hong Kong Police Force dated 30 October 2021 (attached, alternatively by hyperlink: https://drive.google.com/file/d/10W9lbLVIy54iT6Cpd2jAJ4WSdtRgvPxn/view?usp=sharing); 3. the letter of support from Pang Sau Wai (彭秀慧) (attached, alternatively by hyperlink: https://drive.google.com/file/d/17Guh5jnBzefWJ9DBQmiLeL9gpUjksa6d/view?usp=sharing); 4. the letter of support from Ir Cheng Siu Ngai Kevin (former CEO of Analogue Holdings Limited (HKEx Stock Code: 1977)) dated 16 April 2022 (attached, alternatively by hyperlink: https://drive.google.com/file/d/1sqbTLE\_BIIJa8YbwYgoPrQK4P4ntIhIQ/view? usp=sharing); 5. the letter of appreciation from City University of Hong Kong dated 20 April 2022 (attached, alternatively by hyperlink: https://drive.google.com/file/d/1Pp2gQdej5MHFuEPW4nxFCxsipoXbJp5t/view?usp=sharing);

6. the letter of support from Xinyuan Art Group (attached, alternatively by hyperlink: https://drive.google.com/file/d/1lxxk35PDmi6znVPIVFI3oFjwQarHiTyO/view?usp=sharing); and

7. the joint letter of support (in electronic form) from members of the public dated 20 April 2022 (attached, alternatively by hyperlink: https://drive.google.com/file/d/1fH\_kjTux6jeg1srG\_-9JiQlfNo4sASDr/view?usp=sharing).

It will be highly appreciated if these documents are considered by the Town Planning Board in the captioned application.

If there is any question, please do not hesitate to contact our

. Thank you.

多謝支持! Thank you for your support!

Kelly Tse Kelly Animals Shelter



Instagram : kellyAnimalsShelter

Secretary of the Town Planning Board 15/F, North Point Government Offices 333 Java Road, North Point Hong Kong


Your ref.: TPB/A/YL-LFS/423

Temporary Animal Boarding Establishment for a Period of 3 Years, and Filling and Excavation of Land at Lots 269 (Part), 275 RP (Part), 276 RP (Part) and 277 (Part) in D.D.129 and adjoining Government Land, Lau Fau Shan, Yuen Long, New Territories (Application No.: A/YL-LFS/423 under s.16 of the Town Planning Ordinance)


Dear Sir or Madam,

We refer to certain comments from the public in respect of the captioned application and set out our response as follows:

No.	Comments from the public	Response from Kelly Animals Shelter (KAS)
1.	Rodents roam around the site, in groups and even in broad daylight, scouring the garbage for food.	Rodent activities in the neighbourhood of the site (e.g. pig farm, refuse collection point and nearby establishments) has been the concern of KAS and hence KAS contacted the Food and Environmental Hygiene Department in late 2021 for advice and assistance on reducing rodent activity. KAS is committed to minimize rodent activity as urine from rodents is a common agent for transmitting leptospirosis to dogs on site, which is a highly infectious bacterial disease that affects both humans and animals. Leptospirosis is a very serious disease to our dogs given it can cause acute kidney and/or liver failure with permanent damage, with medium chance of survival under aggressive and expensive treatment such as dialysis. Hence, it has been KAS's top priority to rodent activity onsite given the daunting and irreversible consequence to, and heavy medical burden on, dogs on the site. There has since been very low to nil rodent activity on the site, as a result of the following: (a) the site (including the U-channels) is cleaned up regularly with pet-friendly garbage enzymes (環保酵素) and fences are applied inside the U-channels to fence off access by rodents;

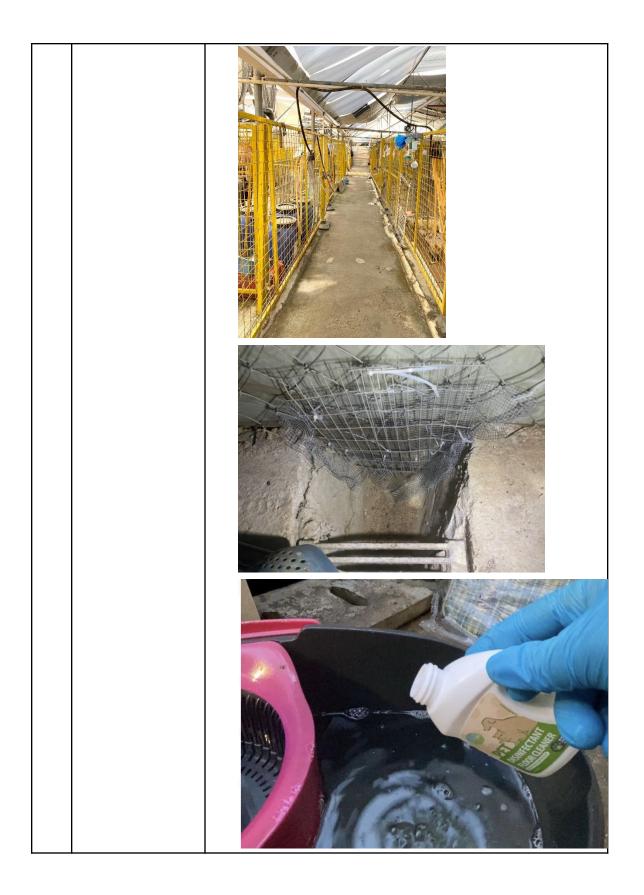

(b) garbage generated on the site is collected by closed-lid
trolleys and disposed of at the nearest refuse collection
point for multiple times every day;
h-
A REAL PROPERTY AND A REAL PROPERTY A REAL PROPERTY AND A REAL PROPERTY AND A REAL PRO
a sugar
find the second se

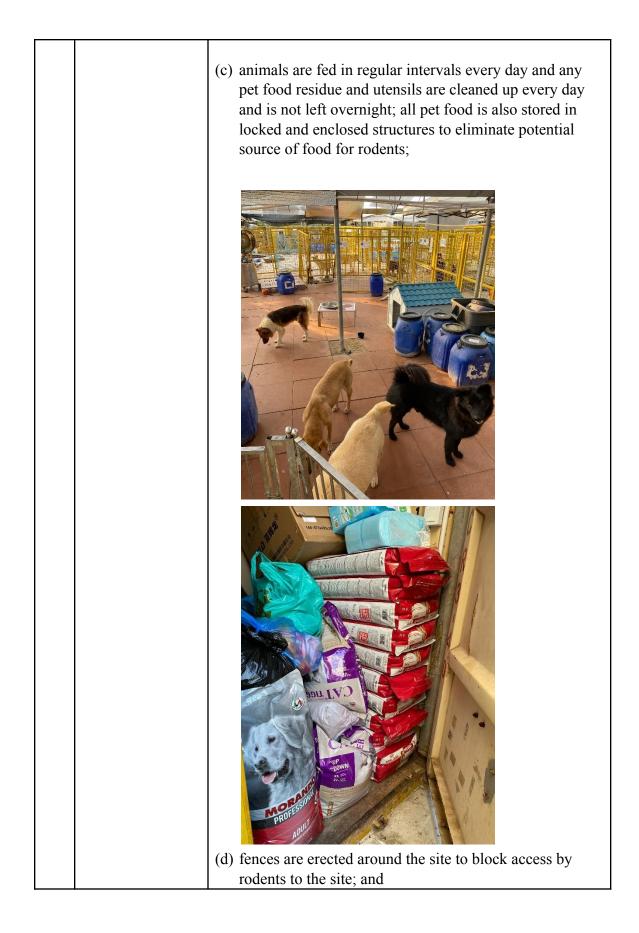



## 2. Garbage and articles accumulate on the site including at the entrance and garbage accumulated at the entrance is only dumped once a week, causing serious sanitary concerns.

KAS does not identify any such hazards because:

 (a) garbage generated on the site is collected by closed-lid trolleys and disposed of at the nearest refuse collection point for multiple times every day; and



(b) the site (including the entrance) is kept cleaned and cleared from garbage and articles are kept clean and well stored on the site at all times. Any articles of undesirable quality, e.g. expired pet food, are promptly disposed of.




3.	Garbage generated from the site is scattered on the nearby public road and minibus stop.	<ul> <li>KAS does not agree with this observation because:</li> <li>(a) garbage generated on the site is collected by closed-lid trolleys and disposed of at the nearest refuse collection point for multiple times every day; and</li> <li>Image: The second second</li></ul>
		and articles at all times. There is no scattering of


		garbage on the nearby public road or minibus stop – the garbage found on these locations may be generated by passers-by since the nearby Tsim Bei Tsui Deep Bay Lookout is a popular spot for visitors.
		<image/>
4.	Odour and foul smell emanate from the site.	<ul> <li>KAS does not agree with this observation because:</li> <li>(a) garbage generated on the site is collected by closed-lid trolleys and disposed of at the nearest refuse collection point for multiple times every day;</li> </ul>



		<image/>
5.	Pest activity is serious on the site with regularly occurrence of mosquitoes and flies.	<ul> <li>KAS does not agree with this observation because:</li> <li>(a) excreta generated on the site are being collect multiple times per day;</li> <li>(b) the site (including the U-channels) is cleaned up regularly with pet-friendly garbage enzymes (環保酵素) to ensure that pests including mosquitoes and flies do not accumulate on the site;</li> </ul>

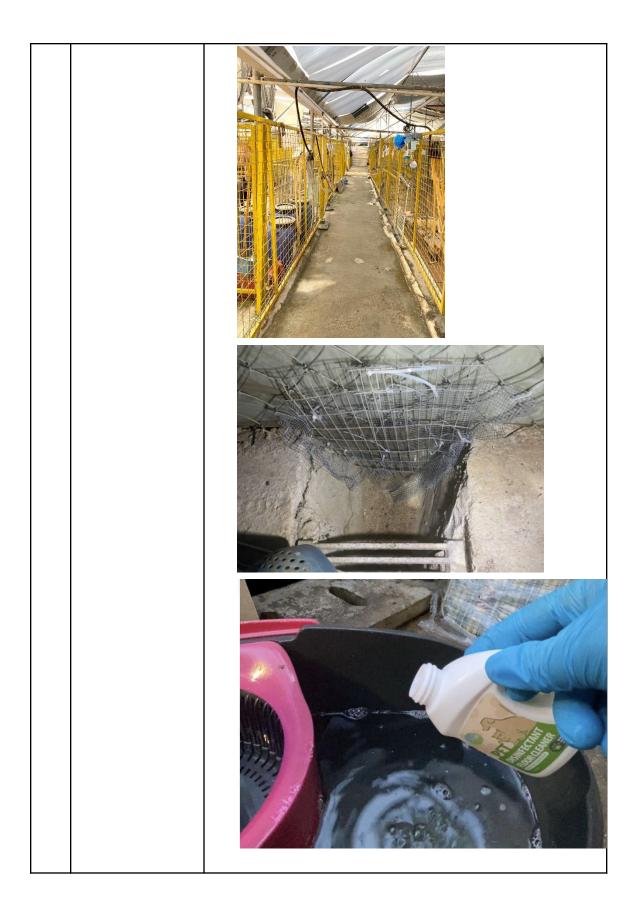

(c) garbage generated on the site is collected by closed-lid trolleys and disposed of at the nearest refuse collection point for multiple times every day;
(d) animals are fed in regular intervals every day and any pet food residue and utensils are cleaned up every day and is not left overnight; all pet food is also stored in locked and enclosed structures, to eliminate potential source of food for pests including flies; and

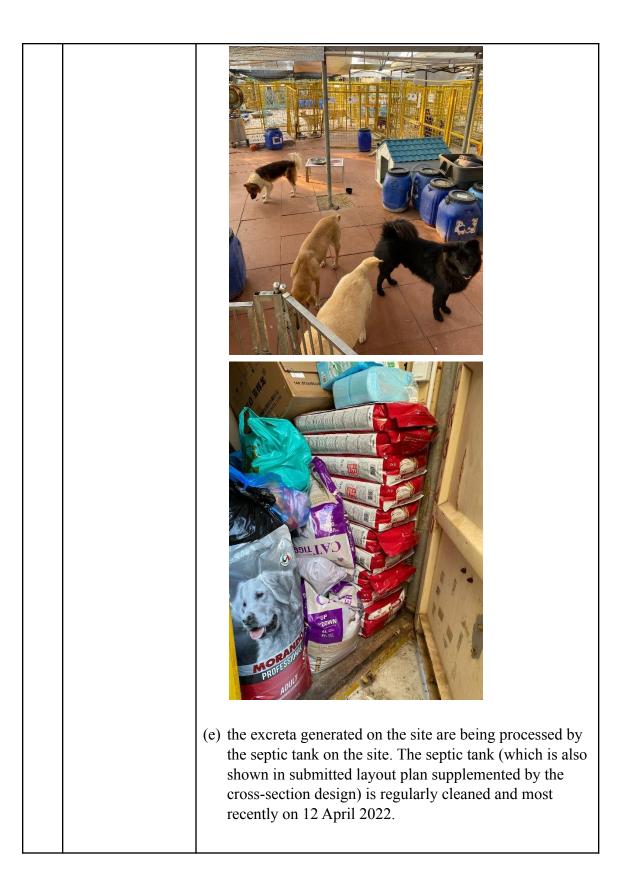


6.	There is nuisance caused by the noises of the animals on the site.	<ul><li>KAS is of the view that such nuisance is restrained to a minimum level as a result of the following:</li><li>(a) the structures keeping the animals on the site are enclosed to reduce the noise level to a minimum; and</li></ul>





7.	The structures and infrastructures on the site are in a poor condition.	Safety of dogs has always been our top priority. All the structures and infrastructures on the site are regularly maintained (and KAS has benefited from the expertise of volunteers in such maintenance) and are in good and sound condition.


8.	KAS is a "selfish and greedy" (「自 私自利」) dog shelter engaging in "false charity" (「假慈善」) and "deceiving people's money" (「真呃錢」).	KAS strongly denies these comments and reiterates that it is a charitable institution which is granted tax exemption under section 88 of the Inland Revenue Ordinance (Cap. 112). KAS does not find any such comments relevant to the present application.
9.	KAS mis-treats and/or neglects animals on the site, even causing deaths of animals (citing the death of a dog named "肥婆" in August 2021 and the alleged recollections of a person named Ho chun wai 何俊偉 ("Mr. Ho")).	<ul> <li>KAS denies the alleged recollections of Mr. Ho, whether on treatment of animals on the site or otherwise.</li> <li>KAS treats its animals on the site as its top priority at all times. While KAS and its personnel use the best endeavours to take care of all animals on the site, the old and the sick animals wither and reach the end of their lifetime in the natural course of events and some animals perish in the most unfortunate circumstances.</li> <li>KAS has constantly given utmost care to animals on the site, including but not limited to the following:</li> <li>(a) keeping animals in enclosures to prevent unwanted injuries;</li> <li>(b) keeping animals well fed with safe and clean pet food and water which are refilled regularly every day;</li> </ul>

<ul><li>(c) keeping animals warm with appropriate shelters and coverings of their enclosures and clothings which are cleaned and replaced when necessary;</li></ul>
(d) monitoring the health conditions of the animals on the site and immediately address their health issues and, if necessary, immediately arrange veterinary appointments with off-site veterinarians;
<ul><li>(e) grooming animals regularly and keeping their bodies, furs and nails tidy and clean; and</li></ul>
(f) attending to all other aspects regarding animals on the site.
Given the large number of animals on the site, Kelly Tse ("Kelly"), a director of KAS who spent most of her time on the site, has systematically organised various groups of volunteers to keep each other informed and to efficiently attend to the above matters. For example, volunteers elect to join groups attending to:
<ol> <li>general site matters (including feeding of animals, cleaning the site and emergencies and maintaining conspicuous identifications of animals and warning signs on the site);</li> </ol>

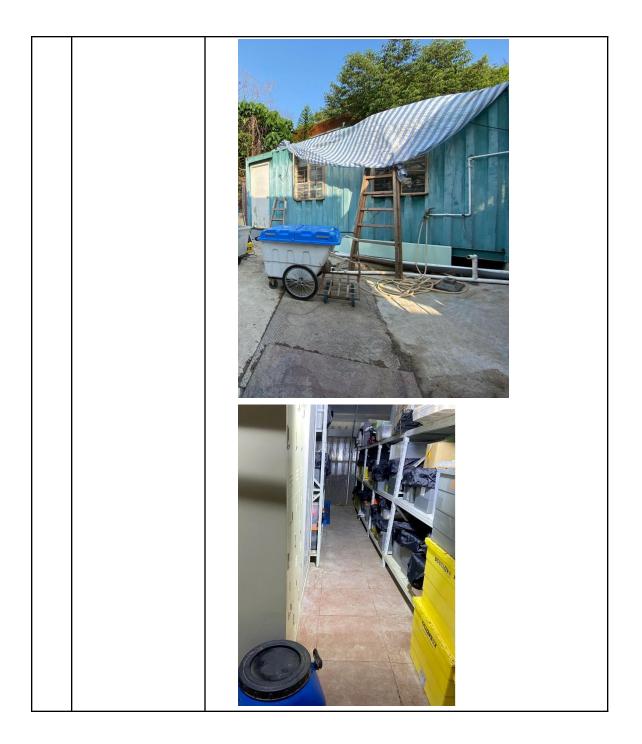

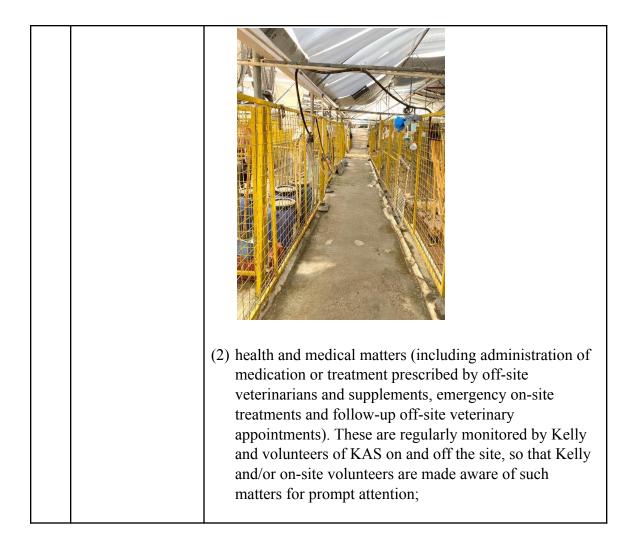

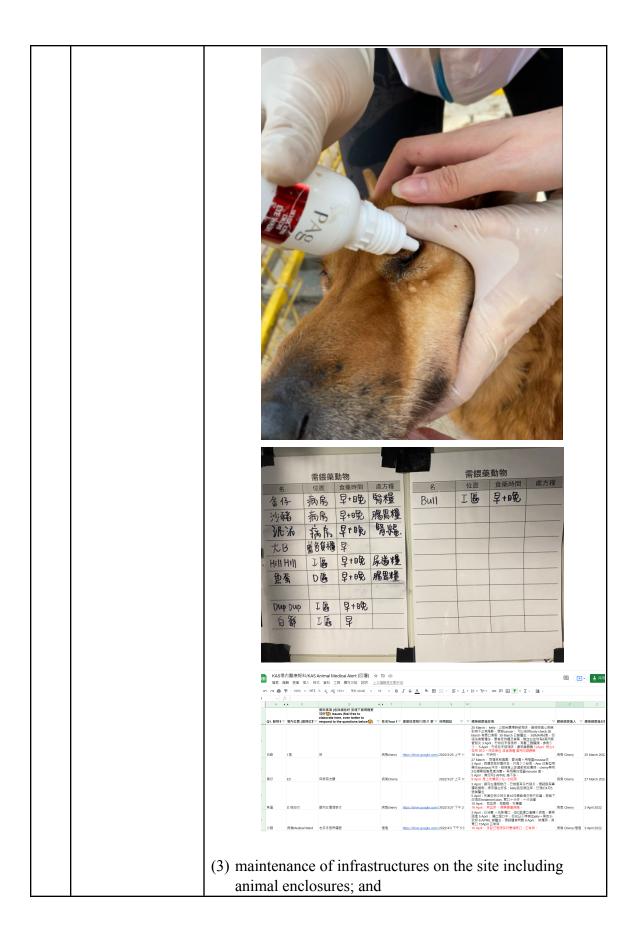

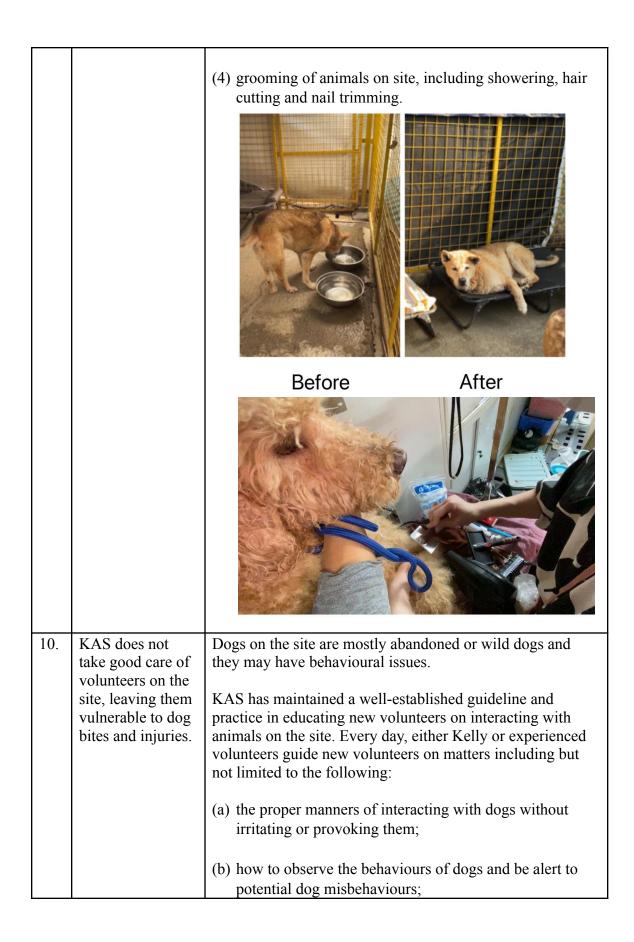





	-	
		the risk of injuries to people and animals on the site, but also increases their prospects of being adopted.
11.	The "owner" of the site often leaves the site unattended during off-site adoption events.	KAS has properly arranged its personnel to make sure the site is attended by either Kelly or experienced volunteers at all times. KAS is not aware of any incident where there is no person attending the site at any point in time.
12.	KAS provides false information on the animals on the site to prospective adopters of animals.	KAS strongly denies these comments and does not find any such comments relevant to the present application.

13.	Donations to KAS are mismanaged and "nowhere to be traced" (「不知 去向」).	As a company limited by guarantee incorporated in Hong Kong and a charitable institution which is granted tax exemption under section 88 of the Inland Revenue Ordinance (Cap. 112), KAS properly manages its assets (including donations) and its accounting and financial records are properly maintained in accordance with the law. KAS strongly denies these comments and does not find any such comments relevant to the present application.
14.	There is inadequate fire prevention measure on the site.	Water and foam fire extinguishers are installed on the site.
15.	There is no safety measure on use of electricity on the site.	Electrical wirings and infrastructures on the site are installed by competent engineers and are safe to use. As mentioned in a separate letter dated 16 April 2022 from Ir Siu Ngai Kevin Cheng, the former Chief Executive Officer of Analogue Holdings Limited (HKEx Stock Code: 1977), to the Town Planning Board, Ir Cheng himself offered assistance on the electrical infrastructure of the site in his private capacity.
16.	There are seemingly construction works constantly carried on the site.	Save and except the land excavation and land filling works mentioned in our email of 11 April 2022 to the Town Planning Board and minor maintenance works, there are no works carried on the site.

17. Many vehicles parked at the entrance to the site.	are There are only a maximum of 2 vehicles parked at the entrance to the site, which is consistent as what is proposed in the present application that two car parks will be available on the site which is sufficient for the operation of the site. As supplemented previously in the email of 11 April 2022 to the Town Planning Board, visitors are strongly encouraged to take public transport to the site (i.e. minibus no. 35).
18. There are numerous peop gathering on on around the site during public holidays in bre of the regulation restricting gatherings.	<ul> <li>who shoulder the responsibilities take utmost care of dogs and cats within the site at all times. Although the site is not a scheduled premises for the purpose of the Prevention and Control of Disease (Requirements and Directions) (Business)</li> </ul>

If there is any question, please do not hesitate to contact our **example 1**. Thank you.

多謝支持! Thank you for your support!

Yours faithfully,

Kelly Tse Kelly Animals Shelter

Tel: Email: Email: Facebook: <u>hkkas2013</u> Instagram : kellyAnimalsShelter



致:城市規劃委員會秘書

香港北角渣華道333號北角政府合署15樓

申請: 臨時動物寄養所(為期3年)以及填土及挖土工程的第16條規劃申請(申請編號: A/YL-LFS/423)

申請地段: 新界流浮山第 129 約地段 269 號(部分)、275 號餘段(部分)、276 號餘段(部分)及 277 號 (部分)和毗鄰的政府土地

本人數年前得悉Kelly Animals Shelter (下稱KAS)一直致力從事救助和收養遺棄及流浪動物的 工作,除了私人性質參觀,也曾經和傳媒到這裡做訪問,進一步了解Shelter 的運作;也曾在 這裡領養唐狗,所以對這個機構和創辦人Kelly有一定認識。

得悉KAS的地方面臨迫遷危機,我作為愛護動物和熟悉KAS的一份子大感驚訝。首先我認為以 一個動物寄養所,KAS的環境管理做得很好,雖然KAS 位置僻遠,但起碼不會騷擾附近民居 ;受到創辦人Kelly 對動物的愛心感染,常常都會有很多熱心的義工入內幫忙清潔地方和照顧 狗狗,除了為社會凝聚一股正面的力量外,也把地方打理得相當整潔,有系統,這對無論有興 趣來領養的人士或者在這裡生活的狗狗尤其重要。因為他們的用心管理和對動物的愛護,等待 被領養的小狗都健康活潑;經Kelly和義工教導,狗隻大多習慣與人接觸,甚至接受某些指令 ,讓一眾人士放心領養。當然場內不乏年邁,身患重病的狗狗,也許他們根本不會有人領 養......但KAS不離不棄,並悉心照料這些被社會遺忘的生命,讓牠們可以有一個「安樂窩」, 為減少流浪動物這人人關注的社會議題上起舒緩作用。

社會上一直鼓勵領養動物的正面訊息,領養動物既可以減少流浪動物數目,讓領養者創建一個 充滿愛心的家,增加社會和諧氣氛,KAS 的運作正正就是實踐理念的最前線。我同樣是支持 領養的一份子,兩年前在KAS領養了一隻唐狗「芳芳」,現在繼續在我家健康成長。為了感謝 KAS一直收留和照顧流浪動物的善心,所以我非常願意支持他們今次的申請。

生命皆珍貴,因此,本人希望當局可以批准KAS 是次申請,讓一眾熱心人士可以繼續為流浪 動物出一分力。

此致

Dr.

彭秀慧 聯絡電郵

16 April, 2022

The Secretary, Town Planning Board,

15/F, North Point Government Office,

333 Java Road,

North Point, Hong Kong

Dear Sirs,

### Application No. A/NL-LFS/423

I am writing in support of the captioned application of Kelly Animals Shelter Co. Ltd. (KAS).

KAS as a non-profit organization dedicated to the mission of saving stray and deserted dogs and cats by giving them a temporary shelter, providing them needed medical treatments and trainings enabling them to find a permanent home for adoption eventually. My first encounter with KAS dated back about 7 years ago, when my wife and I adopted from KAS a mixed-breed dog Pokka. Since then, Pokka has become a loving, beloved and indispensable member of our family. And since then, we started paying attention to what KAS has been doing, as well as participating in some of its adoption promotion campaigns and fund-raising events. Recently, when KAS moved to the present premises (forced relocation by landlord of previous premises), I as a professional engineer have also offered my expertise to help make its electrical system safe and meeting with its functional requirements, as well as to make improvement on its water supply system.

As far as I know, over the decade, hundreds if not over a thousand of stray/ deserted/ abused dogs and cats in our society have been able to be rescued from their otherwise very miserable or hopeless destinies because of the caring and persevering efforts of KAS. Respecting life and treating animals well are fundamental elements of humanity and a civilized society. KAS operating solely from donations and the supports of volunteering workers has long and proven track record of promoting these virtues in our city, and putting them in action with respectable results.

While KAS is now working diligently to find a new, suitable premise for its long term operation, it definitely needs to keep its operation in the present premise in the transition period. Otherwise, I am afraid it will lead to a humanity disaster to the 250+ animals taking shelter there, as well as to our society.

I therefore wish to express my full support to KAS in its application, and sincerely hope the Board can give KAS the approval.

Yours truly Cheng Siu Ngai Kevin



Student Development Services 香港城市大學

香港城市大學 City University of Hong Kong A Tat Chee Avenue, Kowloon, Hong Kong
 T +852 3442 8090
 F +852 3442 0230
 E sds@cityu.edu.hk
 W cityu.edu.hk

20 April 2022

# Letter of Appreciation

Dear Sir/Madam,

It is with great pleasure that Kelly Animals Shelter (KAS) has supported the student volunteer development of the City University of Hong Kong and has provided volunteer opportunities for student volunteers of the Community Engagement Programme (CEP) since 2019.

From September 2019 to the present, CEP successfully organised 10 times of one-off volunteer visits to Kelly Animals Shelter (KAS) and brought more than 250 student volunteers to the shelter. Throughout the collaboration, the founder and the volunteer team have shown their willingness to escort and accompany the student volunteers to serve the abandoned animals by participating in feeding the animals, daily cleaning and renovating the shelter facilities and grounds.

In the academic year 2021/22, KAS further collaborates with CEP and helps train up a group of animal volunteers to serve the abandoned animals in a year-long service-learning project named Animal Buddies. 24 student volunteers were well trained in the 4 practical lessons which KAS arranged. Recently, Animal Buddies are capable of taking part in leading other new student volunteers in the one-off volunteer visits to the shelter and organising animal-friendly public education events for children and their family members.

We would like to thank you and your volunteer team for the excellent arrangement and hospitality so that our students could understand the situation of abandoned animals in Hong Kong, and be more responsible and empathetic through being animal volunteers in KAS.

We look forward to collaborating with KAS in the future so as to cultivate more compassionate and caring student volunteers. Thank you.

Yours faithfully,



Ellen Cheung Project Officer of Community Engagement Programme Student Development Services City University of Hong Kong

專業 創新 胸懷全球 Professional・Creative For The World



香港英皇道163號中南大廈M層E室 電郵:

香港北角渣華道333號

北角政府合署15樓

城市規劃委員會秘書處

敬啟者:

有關Kelly Animals Shelter 申請改變處所現址土地用途以繼續營運臨時動物寄養所

(申請編號: A/YL-LFS/423)

本畫會(註冊社團,有會員六十餘人)全力支持KAS的申請。我們十分認同KAS救助流浪 動物的宗旨,曾以義畫活動/畫展為KAS籌款,希望盡自己所長支持他們的工作,並協助宣 揚愛護動物、尊重生命的信息。本會有理事曾前往KAS,親自了解他們的工作,眼見經營 者付出巨大的努力和心血,更有不少義工經常到場幫忙,力求把場所打理得井井有條,讓場 內動物得到適切照顧;亦投入不少資源設置化糞池和垃圾收集設施,避免防礙周邊的環境衛 生。我們明白香港能夠經營動物收容所的土地極之有限,而KAS所處的位置偏僻,對周遭社 區和居民的影響不大,是合適的選址。假若申請被拒絕,二百多隻動物即頓失所依,將是一 場災難!基於上述原因,懇請貴會批准其申請。

心源畫會會長

Teresa Ng 敬啟

## 致:城市規劃委員會秘書

香港北角渣華道 333 號北角政府合署 15 樓

### 聯署要求通過臨時動物寄養所及有關工程的規劃申請(A/YL-LFS/423)

我們是一群支持下列規劃申請的動物義工和社會各界人士,特此向城市規劃委員會聯署要求通過臨時動物寄養所(為期3年)以及填土及挖土工程的第16條規劃申請(下稱"申請")(申請編號: A/YL-LFS/423)。

流浪動物及遺棄動物問題是本港各界一直需要正視的社會議題。跟據資料,漁 護署每年處理約五千至七千隻流浪狗。有關部門於 2011 年處理了總共 5800 頭 流浪狗及 3557 隻流浪貓,當中只有 852 隻狗和 205 隻貓經動物福利團體安排領 養。<sup>^1</sup>這些未能找到領養家庭的動物大部份會被人道毀滅。而動物收容機構 在此議題是十分重要的角色,可惜這些機構的數量一直不足以應對流浪動物的 問題,主因是這類動物拯救及收容工作需要大量資源及土地,亦需當局大力支 持。

申請人 Kelly Animals Shelter (下稱 "KAS") 是根據《税務條例》(香港法例第 112 章) 第 88 條獲稅務局認可為豁免繳税的慈善機構,作為非政府動物救助慈善機 構,致力救助本港的流浪狗及被遺棄動物,並以不人道毀滅動物作原則,向公 眾推廣愛護動物和尊重生命的訊息及藉著提供義工服務機會及活動教育市民。 回應上述本港流浪動物問題,申請團體的成立旨在拯救流浪及被遺棄動物,正 正是在此社會問題上以民間的角色積極提供協助。該團體亦十分需要場地收容 被救動物,以陸續安排合適的領養家庭領養場內暫住的被救動物。

此申請涉及的地盤面積僅佔流浮山及尖鼻咀分區計劃大綱圖的總綠化地帶面積約0.13%,相信這項規劃申請對當區的整體規劃及綠化地帶的不良影響實在是微不足道。另外,往來申請地點的道路交通量低,訪客和義工主要載搭現行公共小巴來往該處,可見申請不會為當區交通帶來額外負擔。加上該申請地點遠離市區,而附近只有極少量居民,附近亦已有動物相關的土地用途(例如養豬場),相信此申請不會影響當區環境及民生。反觀通過申請對社會有莫大貢獻,KAS 主要希望透過使用這片土地用作拯救及收容動物,同時向大眾推廣愛護動物的正面訊息。此舉除減輕漁護署在處理動物方面的負擔,亦能在社會層面以及協助減輕流浪動物問題上帶來裨益。

就以上各點,我們懇請 貴委員會通過此規劃申請。

# 聯署人(排名不分先後):

Cheng mun sze	
Wong Kwai lan	
Mak sze man	
Tam Tsz Kwan	(HKICPA)
thomas yiu	(CPA)
Wilson Wong	
NG Pak Kei	
Angel Chow	(CPA)
Erica	
Sharon Chien	(CPA)
Sharon Chien	(CPA)
Queenie Wong	
Siu Shing Ting	
Ronald Sze	(HKICPA)
Law nung wing	
James	(CPA)
Joyce Cheung	
Wycce Chow	
Chiu Tin Chong	
Raman Yiu	(HKICPA)
Helen	
Helen	
Chan yu hing	
Wendy Chow	
鍾凱綸	
Kelly Law	
Tam Pui Shan Cindy	
Li Kwan Chiu	
Strom FUNG	
Keung Pui Kwan	
Leung Cheuk Lun	

Wan yau kiu	
Chan chung lin	(HKIA)
chi kuen tammy fan	
Li man hoi jackie	
Chantel	
Fung Hoi Ching	
Wong cham ho	
Georgianna chan	
wong yin ling	
胡俊賢	
Ng suet yi	
Ng suet yi	
Pui Man Mak	
WONG HOI TING	
Wong Ho Chun	
CHENG KA WAN GAVIN	
Vivien Wong	
chan wing yung	
Ho Wang Tat	(Registered Social Worker)
Mok Ka yu	
Carmen Yip	
Choi Man Tat	(RSW)
Tai Yan wing	
Amy Wong	
Cheung Mei Ling	
Yung Sin Ting	
LS Kwong	(Certified Secondary School Teacher)
Chris Leung	
M.C. chan	
小麗	
Wai Chun Ming	
IP WING YAN	
Cheng Ho Wang	

ng wai lam	
Kong tat kuen	
Charlotte ayeung	
Wong Wing Ki	
cindy leung	
Wong Ting Han	
LAI Wai man	
Wan Lai Nga	
Amy Chung	
CHU Lok Yan	
Rebecca Wong	(CEO)
Sarah Wong	
Lorraine Cheung	
Zoe Chow	
Grace Mi	
Rene Cheung	
Kwok Wing Yan Sofia	
Lester Chan	
See Sai Fan	
Victor Ng	
Iris Wong	
Au Nancy	
fan sabina hiu sun	
Eugene Lum	
Chan Wai Man	
See Cheuk Ling	
LEE MAN LUNG	
WINNIE	
MING CHAN	
Chan Lai Sze	
Tam ho wai	
Wong Wing Han	
Chan Pui You n	

Alex Kong	
Poon Chung Ying	
Lam Chun Yu	
Winnie lai	
Lam Pui Fong japan	
Wong Kit Yuk Kitty	
Cheng King Ling	
Angel Siu	
kenny kwok	
Kwan Lok Hang	
Kwan Lok Hang	
Ice Leung	
CHOY Wai Yi Cat	
Kwan ka ming	
Man Kam Wan	
Kwok hoi ki	
Kamyu Kwok	(RSW)
Haley Wong	
Karen Tsang	
Choi Yau Ming Perry	
lau wai ki	
Lau Lei	
Anthony Ho	
Bok Yiu Tong	
Parah Hui	
Rebecca Cho Fung Yee	(PMI, CISA)
Ho shun yan	
Luk Cheuk In	
TSANG SUK YING	
Yvonne Chan	
Esther To	
Jack Kwan	(Solicitor, HKSAR)
Li So Yee	(Designer)

Man teresa cheng TAM KIT YEE Mui yee ting Fung Choy Pauline Chan Tsz Ching Leung Tung Lam Tsang Sze Nga Twisko Wu Sze Pang Wong Mau Sum Andrea Leung Jane sun Chiang siu man Cammy Tong **Claire Cheung** Sze Wa Chan Allison **Dolores Fong** Ngai man ying Li Wai Ho Ho FUNG yan idy Law Haymann Winnie cheung ho shui yin Li Chiu Ha Law Wai Ho ANGEL Law LING Kam Lun Cheung Suet Le mak cho kin wai Leung Wing yan

Chan lok tung Agnes Au Jasper Leung Lee wai sze Zoe Zoey Chan doris mok Yungchinching Mil Yau Crystal Leung WS LAI michelle wong Cat Tsang Raymond Wu Mei Mei2 Cheung King Chi Connie Mak Yuki Chan chan kitty ho king yan Laurie Yeung Cherry yip Hilda Ma Chung yuen man Jackie Novem Yu HO Pui chi Ngai Chuen Tai Annia Tang Sam ho Chiu Lily Donna Tang

Kwok Kam Fun Cheng Lam Lam PK TANG Yau Kin Ki Stella liu siu wan Lam Kwai Ling To Sze Wai Soly Chan Irene chan Wong Sze Yein Sally Szeto Cheung Yuet Ying Lee Man Chung Yam Soo Hing Doreen Ng Sau Han Percy Lee Lau sin wan Ada Fung Natalie chan On hoi yee Chan Chi Ho Wan yuk hang Pinky Tse Cheuk Nga Yee Kong Ting Suki Yan Sherone Lee KoChing nuen Tsui Ka Yan 陳嘉琪 Liu wai Yuen Yam soo yin Jessie Yam

Chan Hiu Wai	
Nip.WaiMei	
Karen Fong	(Teacher)
Rico	
chow ching han	
Sam ho	
Cheung Tsz Yan	
Daisy SIT	
Chan Lok Lok	
Karman Ho	
Tsang Wing Yin	
Wong Kwok Hat	
Chan Kwan Man	
leung siu ping	
chan chi lai	
Chiang kwok bun	
Wan wai man heidi	
Jane Lau	
Chai Ho Man	
譚倩宜	
Song Man Kwan	
楊海倫	
Sheila Lee	
Leung Hon Kei	
Ting	
Wu Yuen Man	(RN)
Mei ting	
Wong Wing Wing	(Teacher)
wong yi ting	
Tam Lai Lai	
Tang tak pang	
Seafood Sin	
李柏賢	

John Lee **Cindy Tsang** Nicole Chan Leung Hoi Wai Caz 梁愷惟 Yu Man Ki Edna Nicole Lee Fong Wynne tang Esther Lee 李信華 Wong Sze Hang Chan Hiu man Bay chan YANG XIAOTING 文曉雪 Siu Hau shan Wong Yiu Wu lai ki 譚美鳳 alice tam Pang wai yap (Rev Dr) TANG CHEUK HEI Choi Cheuk Yan Kwan Yuen Yi Kwong Ka Keung 高振全 莊偉鴻 Cheung Yan Yi Chan Tsz Yan Simeon Suen Crystal Lai Joyce Wong Li Sai On poon chi leung

Helen Lee	
Leung Ka Wing	
Lui Man Hau John	
Sara Lai	
NG CHI ON	
蔡美齡	
Tam Lai Lai	
Gilbert Leung	
Evelyn Fu	
Ming Lam	
cola chin	
YUEN KA HO	(HKIEF)
Tsui Yung Nga	
Wan Tsz Wai	
盧思穎	
Yim Fun Wong	
Carol Kwok	
Lau Bak Hang	
Bo ng	
Wing LUI	
Bo Cheng	
Eric Lee	
Fung Sui Ying Sherry	
peggie Lee	
Wing Wong	
Mak Ching yan	
Yeung Sum Yi	
Dorothy Leung	
Lee Tsz Ching	
Ho kam yan	
Anna suen	
Wong Ho Man	
方曉欣	

Sophia loo	
Sophia lee	
Ho Po Ying	
Ho nk	
Kwong Chi Chung	
Ma Wai Ling	
LI YUK YU	
Lam Cheuk Siu	
Ho Yin Hung	
Chan Suk Wah	
Ng Kwok Hung	
Jo Yu	
Wan Yui Sze	
Law Ka Man Emma	(HKICON)
Li Siu Leung	
CHOW MUNG CHAU	
Yvonne Chan	
Chan siu Man yvonne	
maggie mak	(HKSI)
YIU TING KIT	
Yoki Tam	
Wan yuk ming	
To Tsz Ying	
Gloria	
Leung Ching Yi Jasmine	
Chan Yiu Fai, Steve	(HKIA)
Chan Kar Mun	
Chau Pui Sheung	
Chan ka wing	
Natalia Wong Tsz Huen	
Јо Но	
Yu Hiu Laam	
Dora Chiu	
Chan Hoi Yan	

Edward Wu	
Wing law	
Leung Ka Yan	
Lau CHUN Shan	
chan yuen mei gypsy	
Tse Wai Kei	
lvy Li	
Suki Yun	
Kathy Nip	
Debbie Ngai	(Founder & Director of Hong Kong Animal Assisted Therapy Association)
Chan King Ming Scott	
Boba Chan	
Mak Siu Chu Niana	
Or Pui Yin	
Tso Wai Ming	
Tam Kai yeung	
Tso Chi Har Cario	
Kwok Yee Ki	
A Fung	
Ip Wing Sum	
Stanley Chan	
LEE YUEN HAN	
Peggy Cheung	
Yen Lee	
Sue W	
Connie KWAN	
Law Po Lam	
Rynette Wong	
Fei Leung	
Emily Lam	
Margaret chan	
Reann Chan	

Nadia Chou	
Jenny Lee	
Jacky Tang	
Choi Wai yan	
Lam Wai Ching	(RN)
Hsu Hiu Tung	
Annie poon	(IFPHK)
Wanwisa wan	
Lai Man Po	
Lawrence	
Cherry Huang	
Che Lau	
Mila Chiu	
Charmaine Lee	
Leung May Yee	
Iza Au	
Leung yin lun	
Heung chui ying	
Candice Tin	
SUI SZE	
CM Fung	
Wong manling	
Wong ho ying	
Carmen Lam	
Kong oi man Pamela	
KinLeung Liu	
Cheung Kim Yi	
Shum Wai Ying	(Social Worker)
く梁福娣	
Thomson Hau	
Priscilla Tong	
Cheng Kit Yee	
Ricky Fung	

Crystal Kam	
Vincent Au	
Winnie so	
Stella Chan	
Katelyn CHOW	
Sky Lou	
Ida Li	
Jennifer Wat	
Phoebe Cheung	
Lolitta Lee	
Larry Tang	
Cheng Sing Yu	
Chan mi xi	(CEng, MICE)
Victor Leung	(HKICPA, ACA)
動保人士郭先生	
Kasper Tang	
Sum Yun Lan	
Fan Wan Ki	
Lilian Sung	
Lau Yuet Mei Cat	
Candy Tong	
Ng Tsun Ming	(SFC)
Lam Suet Ping Doris	
HO Sze Ching	
Eunice Wong	
宋永堅	
Lam Shun Ying	
Connie Yu	
Jacqueline	
Cammy Divers	
Chan Wai Shun	
Yip Yue Ching Rosanna	
Fan Wing Shan	

Lee ka wai	
Aileen Ying	
Tam Po Yi	
Elaine Fung	
Justine Lai	
Fion Yu	
Christine lau	
Terri	
Li Man Wa	
Winnie Ng	
Joanne Chan	(Advanced practice nurse)
Ling Tak Nok Tom	
Kwong Hoi Wan	
Mok Hor Yee	
Jennifer Yu	
鍾捍	
鍾震	
Laichunyee	
Siu Wing Chi	
Shirley yip	
Eva Sham	
Li Ka Ying	
袁嘉蔚	
陳天明	
Angie Tam	
Leung Wing Yan	
王樂晴	
Ashley Lo	
Fung Sin Sze	
Zhang Hanwen	(HKICPA)
Choi Man Cho	(MIStructE, RPE)
Ng Wing Yan Salome	
Ku oi Sze Jessica	

So Sin Yi Leung Wing Sze Ma Yuen Man MC Phoebe Leung Lee Wing Kiu yau yee man Cherie Ng Ellen Cheung Vangi Lau WONG MAN YI Bebe Shing CHENG KA WAI Ginny Chak Phoebe Leung Ethan Tang Lam Nga Mei Angela Cheung Yeung Shuk Fong Athena TSANG LAI KWEN Au Yeung Mei Sze leung ka man Jon Ip Cheng Yi Ki 李詠彤 Kam ho Cheung Lim Chee Y. Fouts LO WING TUNG NG HOI YEE Cheung Ki Wai cheung chung wai

jasmine wong Crystal chan Leon Lai Ng Ching Laam Wong Hoi Ting Leung chuk Kwan isabel leung Tsoi Kai Kit Lee Chun Tung Au Yeung Hei Yu Fung Ka Ying Bobo Ngan Lee mei fung Yumi Chan Kwok lai kwan Ngan lok ka limsiaco katherine bumagat Pierre Sun Chan Cheuk Yan 黃曼菲 tam shuk ching Kwong Chi Wing Ho Ka Ying Law Sin Ching Weeko yuen yip ming Cheung Mei Ling oi chi 鄭皓澧 鄭皓聰 Chan Yin Ting Chan ka yan (RPSGT) Cynthia Ng

Ho KA chun Liu wai yu Hong Joei Tan Carman Chan Kwanyueheng Hoi Ching Leung Tang Hiu Lam Chengkaki Wai Rachel Leung Yee Sheung Ko Siu Yan Lam tin hung Leung Ka Man Fan Ho Ng Wai Sing 陳玥潼 Wong wing sze cissy Kale Chan Chan Hau Tung Li pui wa Kelly Tsang Fang Yuan Lau Wing Kei Chiu Ka Lam 吳采倩 Chang Sun Tung Lo Lok Yiu Tsoi yin chau Chan yuk kuen Tsui Miu Kwan

NG Hoi Yi

Yuenyi

Tsang Ho Ching

(HKIS)

Chan Hau Yee Ting Tseng Leung Shuk Ling Mavis Mo Ho yuen sum Chan Po Po Cheng Siu Ki Lo Hin Tin Lee Lai Yung yip pik fong Tsz yu rachel Mok Mok Tsz Ching Hui, Felix Naomi ngai Yakolti Lo Wing Yee Corinna Fong Kennis chan ling pik MA CHING MAN Man Cheung Wong Yee Yan 林漢青 Wong chak hung Leung si un Erika Tsang HO SIN YING Keiko Hui Wong WY Ms. Mao Sau Han Yan NG Cherie Wong 李尊彦

Leung yin kwan venus Joyce Ching LAI KA YING Athena Chung Tsoi Kit Ling Noel Teresa Yuen HKY Suanne Mak Shirley Chiu Au Pui Man Tammy Chan Lok Yan Chan Pui Yee Ho Yan Lok Tina Daisy Tsang Poyi Chung Julia Kwok Kenny pang 吳潔貞 黃雁姿 Mak kin wah 石國威 吳浩清 Po Yee Chung Wong Pui man Candy Kong Shan so wan ying Lai Hei man seraphina LAI HO Lam On Kam Mehyeung Sandra Luk Mok Kong Ho

Ray yeung

Lau Yuen Ting Fung Pui Yi Alice Ms hui **Olivia Cheung** Lau Yuen Ching (HKICPA) Chan Yuk Ling NG WAI HON Kwan kin sing Emma Lam YUEN TUNG LAU Yeung Wing Man Feynman Ho WU CHI WAI Sara Yu Avis chan wing yin chan Ken wong Yuen sze nga Ivan Pang HSU Hiu Wan LEE YUEN MAN Tse Wai Fan Yu Nga LAI Mona Law Carmen Lau Loo Lai Shan Gideon Lee Yip wai kei Ho Yin Wing Michelle Candy Chow Shuk Yee Yeung chin ki Lam Pui Shan wai shing li

Alian Chan	
Alice Chan	
chan siu kuen	
LAU WING YEE	
Toffee hung	
Chu Fung Man	
Cini Hung	
William Leung	
CHIU PUI YING	
Chu Ching man	
Jen Wu	
Cheung Man Ha	
Wong King On	
Kenneth Mak	
Yip hoi wai	
Chan Chiu Ming	
Joseph Woo	
馮澤	
Tam wing nga	(理財顧問)
Mary Lee	
Chau Hoi Wan	
Irene Lee	
Cindy Tsang	
Liukinsan	
陳美儀	•
April Law	
elsa	
Chan may Yee	
Chan Yin lam	(Dietitian (HKDA))
Joey	
Lee Kwan Yee	
Gary Cheung	(Physiotherapist)
Wong Mui yu	
Ching Man Siu	

LAU LAI KING Alan Hung Li Cheuk Men Pinky Tam Hoi Ying Yem Chung Kam Chor 邵譯霆 Kwok Wing Yiu CHAN LAI SHEUNG Fong Kin Cheung Li Shuk Ching Tang Chi Leung Wong Yuet Sheung Choi Win Yee 張又瑗 Yen chan 梁君君 LAM SHU MAN Tiffany Wong Ms. Lee lok choi yuk Shum lai ying Kwoktinngai Ngai yuk ling Jackie Chan Wong Nga hung Amy So Ray Chau Christy lee Chow man ki Queen Lau Denice Chau Choi man nar

<u></u>	
CHAN FAI WONG	
King Lok Wong	
Tang Man Fun	
Saetang, Suphannee	
So wing kei	
Yip Mo Ching	
馮俊傑	
Ceci Cheung	
Chiu Man Wai	
Wong So Fan	
Liu Kit Yee	
sha ho hin	
Margaret Mo	
Chu Pui Man	
Karina Lau	
Chan Mei Yee	
Lai Chaule Van Cathoring	
Lai Cheuk Yee Catherine	
Marco chu	
	(HKIA manager on duty )
Marco chu	(HKIA manager on duty )
Marco chu Liu yee man Helen	(HKIA manager on duty )
Marco chu Liu yee man Helen wong	(HKIA manager on duty )
Marco chu Liu yee man Helen wong CHUN HA ELLNA YU	(HKIA manager on duty )
Marco chu Liu yee man Helen wong CHUN HA ELLNA YU CHOW TSZ YAN	(HKIA manager on duty )
Marco chu Liu yee man Helen wong CHUN HA ELLNA YU CHOW TSZ YAN Kamyanho	(HKIA manager on duty )
Marco chu Liu yee man Helen wong CHUN HA ELLNA YU CHOW TSZ YAN Kamyanho ching wing	(HKIA manager on duty )
Marco chu Liu yee man Helen wong CHUN HA ELLNA YU CHOW TSZ YAN Kamyanho ching wing Yim Wai Leung	(HKIA manager on duty )
Marco chu Liu yee man Helen wong CHUN HA ELLNA YU CHOW TSZ YAN Kamyanho ching wing Yim Wai Leung Kwok Lun Chan	(HKIA manager on duty )
Marco chu Liu yee man Helen wong CHUN HA ELLNA YU CHOW TSZ YAN Kamyanho ching wing Yim Wai Leung Kwok Lun Chan Alfred Wei	(HKIA manager on duty )
Marco chu Liu yee man Helen wong CHUN HA ELLNA YU CHOW TSZ YAN Kamyanho ching wing Yim Wai Leung Kwok Lun Chan Alfred Wei Liu Wai Lun	(HKIA manager on duty )
Marco chu Liu yee man Helen wong CHUN HA ELLNA YU CHOW TSZ YAN Kamyanho ching wing Yim Wai Leung Kwok Lun Chan Alfred Wei Liu Wai Lun Tam Pui Ling	(HKIA manager on duty )
Marco chu Liu yee man Helen wong CHUN HA ELLNA YU CHOW TSZ YAN Kamyanho ching wing Yim Wai Leung Kwok Lun Chan Alfred Wei Liu Wai Lun Tam Pui Ling PANG KWOK CHUNG	(HKIA manager on duty )

Cheung Chui Yi Tsang King Keung Yuen Man Kei Yim wai kuen Tse Kam Yuk Lily Fung WONG KA YAN Chan hiu tung Ivy Leung MAVERICK MA Rt Cheung Lim Chee Lau Chun Yiu Chau Lai Man Wong Sau Ching Au Yuet Ching Lee Yiu Keung Lee Mee Yuk Chang Pui Ling Alison Cheung Wai Chee Cheung Yau Chee Cheung Che Shing Lau Chubg Wah Yan Yee Mei Gloria Lai Oi Lan 陸彼得 Marcus Luk Lo Yuk Ching Chan Ching Yee Michelle Cheung Benson Yau Peter Lee Yan yeung

Cheng Fung May Emily Eliza Lam tsang Chiu Ming THOMAS Chan Man Chun Sin Hon Cheung Yu Yiu Chuen Lo Pui Yi LAI KA KIN Kiang Pak Lam Chow Kam Wah Stephen chong ka yan Lee Pak Yeung Edmond Tang Ho King Hing Yiu kwok kei Stephanie Kam Julia kiang Chow Tsz Yuen Julia Leung Lee man chun ng ka wai Hui Wing Cheong Maggie Chan wing yuen Leo Ng Pearl On Patricia Tam Mona Li pam Chan wing chun Leung Kit Fun Leung yin mui Ng Yeuk Chin

Carol Lai Kenkan Winnie wong Chan Suet Tung chan suk fong Becky Ng Lo Ngo Ching Idy choi Andy wong Jackie Miu Law cat Chao Fannie Tan Cecilia Yip Nga Lai Olivia Leila LUI Wong Fung Ling LEUNG KAM WAI Almaz Mak Elsie Leung A T Wong Patrick Cheung Leung chui kuen 周家豪 Leung Tsz Wang Linda Law Ma hau ching Leung Yip Loi Ho Hsuen Yee Creamy Weeko wong Chris Ho Yung sin ping Victor Lee

LEE KA SIN Chow wai ying Cheu kok laam Hay Tung Lam wah tsui Chow wai ying Wong Hoi lam Mavis Lai YIU chung Chiang Pui Ming Candy Lo ka yan Chan Kit Ming Yung lai shan Ip Suk Fan Tony ip Susan Chan Tang Wing Tsun Lo Yuet Ngor Terry chan Siu King Yan Bryan Lam Hung Lok Ching WONG KIT YI Lam Ka Wei Vanessa Kwong Ho wing sum Karen Lee Chiu Lai Ting Christy Jessica sin WAN CHUI HA Katie Nip cat Lam Yip Chun (Registered Physiotherapist)

Lok Lai Yin Meko Lee Sze Wan RK Wong Ethan ocean Wong Yi Yin Wandy Cheng Pui Wan LO WAI LUN Siuyan Chung Rebecca Yip Helen Lai Hau Siu Pang Cheng Kar Man To Kwong Lap Vicky Ho Wong Mei yee Tam Wing Chi Nelly Fong Au Hiu Ling Kaly Ho Leung Hau Ying Wong wing lin Vera cheung Kay Hui Wong sau yong elizabeth Cheung Suet Yee Kasity Ng Catherine too Julia Yung Wongsikyi Lo Wai Yee 賈彩雲 chiu ching yiu Lee Sau ping

Camry Wong miu ying Jen Tsieh Jon Chiu Lam Wing Yan Carol Leung Jolin Wong Cheung Ka Wai Galant Cheung pui yeung Li Ka Ki Lui Ka Wing Wai kei Ho FUNG LOK YEE Izzy Chan Hui Lok Hei Salina Tsang Kris yeung Lam Wing Kwan Chong Yee Lin Ada Priscilla To Winnie Lam cheng chi hong Aaron Lau adelheid tsang Kay Chau Law Kwok Yan Jayden 馬頌堯 Summer Chung Yuen yung Mr. WAI Kandice Li Lee Tsz Tung

Cheung Wai Yee Chan Geu Ming Blanca Wong Anne Chong Wong Siu Hong (HKICPA) Ginny Kan Dada Chan Ellen Kay Yeung KC Lau Coffee Lee Eddie Lau Yanni Choi Ernest Sun Ann Ng YSM 任安兒 Cheung Chung Yin Yam Ning Yi Yau Hiu Tung TSANG MEI KWAN Mau Chun Kin Wong Kin Yung Beckie wong Chow chui man Lam cheuk yin Rhiane So Wing Yee Vicki Kwok Jojo lau 黃光强 Sammy Sit Zoe yip

Karen Kung	
ryan wun	
Siu CHI MAN ricky	
Poon Lai Shan	
Hui Yi Sheung	
Sam	
Fai Tse	
Pacci Butt	
Hazel pang	
Ma Chi Kon Barry	
Liu Chun Leung	
Lee wun ho	
梁耀希	(香港單車運動員)
Poon Hong Ho	
Liu Hoi Kay	
Wong sing kwok	
Chong Winky	
chan kim fung	
Yanny Wong	
Yoki Tam	
鄭麗明	(註冊社工)
Rachel Lam	
winnie so	
Ruby Au Yeung	
Lau Gizmo	
chab wai kwan	
Lau B	
Ivy Chan	
Hayden	
kaya leung	
Lam Mei Yee	
Cheng Man Wai	
HUNG KA LOK	

Lau Hing Yu	
Wong suet man	
Wing Tung Natalie Poon	
Andy MA	
Wong pak lai	
Lee Tsz Tung	
LIU SUI YIN	
Kai Chan	
Leung Chi Chung	(CIA)
Au Chui Fun	
Chu Kam Fai	
WONG YIM TING	
Wing Yeung	
Chelsea Wong	
Lucy Hang	
Raymond Wong	
HY Chan	
HUI YEE WAI	
au po ching	
April yip	
賴俊鈞	(社工)
Yipkungfai	
Catherine chen	
Andrew Wong	
鍾汶珈	
Chi Lok Chang	
Lau Wing Tung	
Howard Chin	
Sin tung	
LORETTA LEE	
Kidman Li	
Chu be be	
Carmen Leung	

Tang wan ming Tong mo lin Kong siu ming Tam miu fa Cole Lai Rose tang tang yuk wah 葉沛琳 Mena tang Choi weng i Ip Kin Yi Chen Sze Ming Patricia Cheng Pang Man Chun Manson Crystal jojo tam Tam Hoi Tung TSE KA YIN JESSICA Bill Lui **Catherine Chow** Ngan Shuk Ching LAU KA HO Ngai cheuk fung Yuen Suet Lin 鄧太 Li Hei Men Tang Wai Mun Isis cheung Yuen Wai Yi David Chau **Dolores Fong** Rosaline TSE

鄭子鍵

(民間學校(創意策劃))

Lau yuen yee silver Stella Ngai Chan Ling Fong WONG CHUEN YUEN Wong Yuk Lam 劉婉儀 MS YING Jackle Cheng Chun Ng Kwai Fong Yvonne So Hoi Yan Tso chi on Mimi Wong LIPING PAN WONG LAP MAN Chiu Pui Yee Winnie Kwan martin chan Ccman (HKNC) Ada NG TIK MEI Li Tak Ling Priscilla Chan Chan Ching Kwan Chu Po Hing Boogie Donia Chu Ting Cheung **Cheung Cheuk Ying** Ng Lai Yin 岳文麗 Wong Ting Shu Lai yin ha NG HIU CHUN

Cher celia Wong Kwan Shu Chan Oi Yin Wendy kwok Wing Wai Lin Lau Ka Man QU YAN Chu Suk Ling Yeung Yee Wah Mak Wai Ying Daisy Ip 紀亮俠 Gloria Chung 黃雅妍 SIU KA YAN Maxim Lo Vinnie Chang Wong Yuk Ling Cindy Gloria Maggie Lam chi kei Tsui Fung Kan Mak Ho Lam Yan Mei Ling Shum Chi Ka Chan Pui Shan Tibby Tsai (HKICPA) Yeung Tsz Ying Christina Tang Yiu Suet Yi kwok ming lun Ma Lai Sheung Iris 林婉婷

Chan yin mei	
Mandy liu	
Leung Wai Yee	
Chan Pui Wai	
Cheng Kit Yeung	
Ting Man Chun	
Oscar Lai	
Helen Wong	
Н	
Wong yuk yee	
charleslam	
Pun Yuen Man	
Rachel Ho	
Leung Shuk Duen	
Vicky Lam	
Bonnie Fu	
Wong Ping Kuen	(HKICPA)
Kwan yuen	
Fok Kang pi.g	
Tang Mo Ching	
Debbie Chan	
Leung Sau Wai	
Chow Wai Fong	
Lok man fai	
Kwok Lai Fan	
TM Chan	(IMechE)
Yasmine Fali	
Leung hoi yat joemsry	
鄧凱雯	
Chan Wing Shuen	
Wong Yiu Hang	
LAM KING YUEN	
Lam Ching Yan	

孟鶯姈	
Aaron Kwok	(HKCGI)
Lau Fong Yung	
G Lee	
Cheung Sin Yee Clara	
Sharon Chan	
Lai Mun Hong	
Ng Siu Ping	
Parker Chan	
Alice Wong	
TSE Pakk Ting	
Tang Shermain Leticia	
Ip Pui Yan	
Kau Nga Ting	
Wang Wai Ping christine	
Hoong Kim Kam	
張巧真	
Miu Yip	
Ivy Lee	
Lam yim mei	
Mr. Chow	
Amy Wong	
Louis Mak	
Ginni Wu	
April Tang	
TAM KWOK CHI	
Michelle Fong	
Sophie Cheng	
Rita Fung	
Choi Wan Ting	
Chi binghong	
Lo Chun Ho	
Kurt Tung	

Ellen Fang	
Chan Tsz Nga	(RSW)
Eva Choy	
Shirley cheung	
Pui Yuk Lam	
Wongliching	
Tam Tsz kin	
Choi hoi wa	
Yan Lam	
Edith chan	
Edna Au	
Sooty Au	
Fong Hei Man	
Lee Tsz Ching	
Eddie Hui	
SY Sze-To	
Vicky Fok	
Chow Cheuk Ying	
Tam Ka Hei	
Emma Hui	
Yi Ling Chan	
Adeline Lai	
Choy Chun Yin Kinny	
Jason Liao	(Registered Teacher)
Chan hoi ling	
LTY	
Ivy Cheng	
Leung Yim Ting	
YIU WAI CHUN	
Colly Chan	
Polly	
Zoe Ho	
Leo	

Lilian Lau	
Chow Wai shan	
Luiz Lopes Marion Valerie	
LAM KIN SHING	
Winnie Yue	
Hui Long Man Leslie	
Kam Lam Kin	
Yu Ying Ting	
Renee Yuen	
Arnold Poon	
Cheng Pui Yung Donna	
Tsui Yee Shan	
Gin Kee	
Janet Wong	(RICS)
wu ka lok	
Tse wai ho	
Susanna Ng	
Lo Wing Tung	
Chan Lok Ki	
Wong yee ling	
Jason Yeung	
Chan YW	
monica	
Tsoi Ka Ying	
Claudia Leung	
HUNG MAN YI Mandy	
Cherrie Hui	
So Yee Pui	
Tip Yan Wong	
Anna Cheng	
Cheng Heung Kiu	
HO WING SZE VINCY	
Chan man ting	

Chang Lai Wan Ma Hei Wai Lui Lai CHUN Jenny cheng yuen Yee Cheryl Chan Hui Long Yi Wong Sing Ki YEUNG SZE SZE Chau Po Yu Lao Un Teng Chang hau ching LEUNG KA MAN Leung Kungfunglan Kwok fung lin hon Chan Cheuk Yu So sau yan Ng Tzyy Ling Beckykung 陳慧蘭 Choi Chi Wai Teresa Leung Elephant Lo Jo Wan Lee kit ying Anita hing Choi Bei Gi Winnie AuYeung Leung Ching hang Wong sin man (Registered nurse) Hon wai yin (QRA) 鄭綺焮

KICPA)
IKICPA)
Eng)

Miss Tang	
Grace Leung	
Simon Tong	
Polla Fung	
Chow Yuk Ling	
Tin Kwai Heung	
Law Haw Pui Helen	
Rebecca WONG	
Nicole Au	
TSE PO MAN TERRY	
Chan siu hong	
Cheng Wah Tong	
Lee Ian Teng	
cheng po yee	
cheng py tina	
Crystal Leung	
Choy Ka Men Carmen	
LEE SIU KIU BRENDA	
Miss Wu	(HKICPA)
Yeung Ki Man	
Ho Man Kit	
FandyFung	
Lam Mei Linh	
Kiu Chui Yuk	
C Man	
Tony Tang	
Ma Wai Ming , Giggs	
DA	
kwan sue kuen	
Liu Tung Ping	
henry ng	
Rita	
Lee Hoi Wun	(MRCVS)

Ida chan Zoe Wan Jo Jo CHEUNG Cheng Ka wai Cindy Yip Sunny lau Lai Mei Yan Fiona Yeung Angel Lam Chung siu ling Nickory chun Ka yan Angel Cheung Tsoi Laam Chung Ka Yee Vanessa Chan Keung Chi Leung Levina Lau Chan Pui Yan Leung So Sum Li Chin Ching Chen Lin yui Chung Mei Yee Salina Law Wing Sang Kiu Sally hung Kiu Ka chun Leung Tsz Ting Blanche Во Liu Kay Eufrosina WONG KA WAI Lau wing yan Kenathan WONG

Fan lok yee

Sham Kwok Ping

Emi To

Chu wing yan

Emi Wong

Emi Wat

Chu wing yan

Woody Kwan

king ying ying

OR WAI YEE

Dennis Wu

CHEUNG KA CHUN

Fung Ching Man

Jamie Lam

Jrssie tjang

wong wing sze

Cheung yan

HO Ka Li

Egoleung

Kat Wong

Joe Yick

CHEUNG HO TUNG

mei chow

TSOI Yue Har

Wong Wai Yan

Michelle

20 April 2022

資料來源: <sup>^1</sup>愛護動物協會,香港的動物福利 https://www.spca.org.hk/ch/animal-welfare/what-is-animal-welfare/animal-welfarein-hong-kong

# Extract of Town Planning Board Guidelines for Application for Development within Green Belt Zone <u>under Section 16 of the Town Planning Ordinance</u> (TPB PG-No. 10)

The relevant assessment criteria are as follows:

- (a) There is a general presumption against development (other than redevelopment) in a "Green Belt" ("GB") zone. In general the Board will only be prepared to approve applications for development in the context of requests to rezone to an appropriate use.
- (b) An application for new development in a "GB" zone will only be considered in exceptional circumstances and must be justified with very strong planning grounds. The scale and intensity of the proposed development including the plot ratio, site coverage and building height should be compatible with the character of surrounding areas. With the exception of New Territories Exempted Houses, a plot ratio up to 0.4 for residential development may be permitted.
- (c) Applications for New Territories Exempted Houses with satisfactory sewage disposal facilities and access arrangements may be approved if the application sites are in close proximity to existing villages and in keeping with the surrounding uses, and where the development is to meet the demand from indigenous villagers.
- (d) Redevelopment of existing residential development will generally be permitted up to the intensity of the existing development.
- (e) Applications for government/institution/community (G/IC) uses and public utility installations must demonstrate that the proposed development is essential and that no alternative sites are available. The plot ratio of the development site may exceed 0.4 so as to minimize the land to be allocated for G/IC uses.
- (f) Passive recreational uses which are compatible with the character of surrounding areas may be given sympathetic consideration.
- (g) The design and layout of any proposed development should be compatible with the surrounding area. The development should not involve extensive clearance

of existing natural vegetation, affect the existing natural landscape, or cause any adverse visual impact on the surrounding environment.

- (h) The vehicular access road and parking provision proposed should be appropriate to the scale of the development and comply with relevant standards. Access and parking should not adversely affect existing trees or other natural landscape features. Tree preservation and landscaping proposals should be provided.
- (i) The proposed development should not overstrain the capacity of existing and planned infrastructure such as sewerage, roads and water supply. It should not adversely affect drainage or aggravate flooding in the area.
- (j) The proposed development must comply with the development controls and restrictions of areas designated as water gathering grounds.
- (k) The proposed development should not overstrain the overall provision of G/IC facilities in the general area.
- (l) The proposed development should not be susceptible to adverse environmental effects from pollution sources nearby such as traffic noise, unless adequate mitigating measures are provided, and it should not itself be the source of pollution.
- (m) Any proposed development on a slope or hillside should not adversely affect slope stability.

## Relevant extract of the Town Planning Board Guidelines for <u>Application for Developments within Deep Bay Area</u> (TPB PG-No. 12C)

On 16.5.2014, the Town Planning Board Guidelines for Application for Developments within Deep Bay Area under Section 16 of the Town Planning Ordinance (TPB PG-No. 12C) were promulgated by the Town Planning Board, which set out the following criteria for the Wetland Buffer Area (WBA):

- (a) The intention of the WBA is to protect the ecological integrity of the fish ponds and wetland within the WCA and prevent development that would have a negative off-site disturbance impact on the ecological value of fish ponds. A buffer area of about 500m along the landward boundary of the WCA is thus designated as a WBA. As a substantial amount of the fish ponds within the WBA have already been lost over time through filling and certain areas have been degraded by the presence of open storage use, these degraded areas may be considered as target areas to allow an appropriate level of residential/recreational development so as to provide an incentive to remove the open storage use and/or to restore some of the fish ponds lost.
- (b) Within the WBA, for development or redevelopment which requires planning permission from the Board, an ecological impact assessment would also need to be submitted. Development/redevelopment which may have negative impacts on the ecological value of the WCA would not be supported by the Board, unless the ecological impact assessment can demonstrate that the negative impacts could be mitigated through positive measures. The assessment study should also demonstrate that the development will not cause net increase in pollution load to Deep Bay. Some local and minor uses are however exempted from the requirement of ecological impact assessment. They are listed in Appendix A and include temporary uses.

# **<u>Previous s.16 Applications covering the Application Site</u>**

# **Approved Applications**

Application No.	<u>Use/Devlopment</u>	Date of Consideration (RNTPC/TPB)
A/YL-LFS/63	Proposed Barbecue Spot and Refreshment	11.5.2001
	Kiosk with	(TPB on Review)
	Ancillary Car Park	(1 year)
A/YL-LFS/86	Temporary Refreshment Kiosk and Car Park	14.6.2002
	for a Period of 3 Years	(3 years)
A/YL-LFS/135	Temporary Refreshment Kiosk	4.11.2005
	and Car Park for a Period of 3 Years	(TPB on Review)
		(3 year)
		(Revoked on
		20.12.2005)

### **Government Departments' General Comments**

### 1. Land Administration

He has no comment on the application from land adminstration perspective.

### 2. <u>Traffic</u>

- 2.1. Comments of the Commissioner for Transport (C for T):
  - (a) He has no adverse comment on the application from traffic engineering point of view.
  - (b) No vehicles are allowed to queue back to public roads or reverse onto/ from public roads.
- 2.2. Comments of the Chief Highway Engineer/New Territories West, Highways Department (CHE/NTW, HyD):

He has no comment on the application.

### 3. Environment

Comments of the Director of Environmental Protection (DEP):

- (a) He has no objection to the application. Since septic tank and soakaway pit are provided, he has no comment from sewerage perspective.
- (b) There is no substantiated environmental complaint pertaining to the Site received in the past 3 years.

### 4. Nature Conservation and Animal Management

Comments of the Director of Agriculture, Fisheries and Conservation (DAFC):

- (a) The Site has been developed. He has no comment from nature conservation perspective.
- (b) The Site does not associate with any licence granted by his department, nor has he received any application regarding the Site.
- (c) Under the Public Health (Animals) (Boarding Establishment) Regulations (Cap. 139I), any person who provides food and accommodation for animals in return for a fee paid by the owner must apply for a Boarding Establishment Licence from his department. On the contrary, a shelter does not require a Boarding Establishment Licence to operate if no fee is received by the person operating the shelter.
- (d) He has no comment on the applicant's justifications for the filling of land and excavation of land from animal management point of view.

### 5. Landscaping

Comments of the Chief Town Planner/Urban Design and Landscape, Planning Department (CTP/UD&L, PlanD):

- (a) The Site is situated in an area of rural coastal plains predominated by temporary structures, open storage yard, vacant land, ponds, scrubland and woodland. The Site is mainly hard-paved, with existing temporary structures and existing trees and vegetation observed at the northeast corner of the Site.
- (b) According to FI dated 13.4.2022 (**Appendix Id**), the location of the proposed car parking spaces in the proposed layout plan are not in conflict with the existing trees and vegetation. As such, further significant landscape impact on existing landscape resources within the Site is not anticipated. She has no comment from landscape planning perspective.

### 6. Drainage

Comments of the Chief Engineer/Mainland North, Drainage Services Department (CE/MN, DSD):

- (a) He has no objection in principle to the application from drainage point of view.
- (b) Should the Board consider that the application is acceptable from planning point of view, he would suggest that a condition should be stipulated requiring the applicant to submit a revised drainage proposal, to implement and maintain the proposed drainage facilities to the satisfaction of his department.

#### 7. <u>Fire Safety</u>

Comments of the Director of Fire Services (D of FS):

He has no objection in principle to the proposal subject to fire service installations (FSIs) being provided to the satisfaction.

#### 8. <u>Building Matters</u>

Comments of the Chief Building Surveyor/New Territories West, Buildings Department (CBS/NTW, BD):

As there is no record of approval granted by the Building Authority for the existing structures at the Site, he is not in a position to offer comments on their suitability for the use under application.

#### 9. Environmental Hygiene

Comments of the Director of Food and Environmental Hygiene (DFEH):

(a) Regarding the public comments on rodent infestation/environmental hygiene issue at the Site, his department received 2 rodent complaints in 2021. Anti-rodent measures and technical advice were conveyed to the person in charge of the concerned premises.

# 10. Others

Comments of the Commissioner of Inland Revenue (C of IR):

The applicant, i.e. Kelly Animals Shelter Company Limited, is on the list of charitable institutions and trusts of a public character, which are exempted from tax under section 88 of the Inland Revenue Ordinance (Cap. 112) as of end-February 2022.

### 11. District Officer's Comments

Comments of the District Officer/Yuen Long, Home Affairs Department (DO/YL, HAD):

His office has not received any feedback from locals.

### 12. Other Government Departments' Comments

The following government departments have no comment on the application:

- (a) Chief Engineer/Construction, Water Supplies Department (CE/C, WSD);
- (b) Chief Engineer/Land Works, Civil Engineering and Development Department (CE/LW, CEDD);
- (c) Head of Geotechnical Engineering Office, CEDD (H(GEO), CEDD);
- (d) Project Manager (West), CEDD (PM(W), CEDD); and
- (e) Commissioner of Police (C of P).

### **Recommended Advisory Clauses**

- (a) prior planning permission should have been obtained before commencing the applied use at the application site (the Site);
- (b) to resolve any land issues relating to the development with the concerned owner(s) of the Site;
- (c) to note the comments of the District Lands Officer/Yuen Long, Lands Department (DLO/YL, LandsD) that:
  - (i) the Site comprises an Old Schedule Agricultural Lot (OSAL) and Government Land (GL). The OSAL is held under the Block Government Lease which contains the restriction that no structures are allowed to be erected without the prior approval of the Government;
  - (ii) no permission is given for occupation of the GL included in the Site (about 443m<sup>2</sup> subject to verification). The act of occupation of GL without Government's prior approval is not allowed. It is also noted that an access road is proposed on GL (about 335m<sup>2</sup>) connecting Deep Bay Road and the Site. There is no guarantee that a right-of-way over GL will be granted. In addition, according to the established practice, application of Short Term Tenancy for the purpose of access on GL will not be entertained, even if the planning application is approved by the Town Planning Board.
  - (iii) the lot owner(s) of the lot will need to immediately apply to DLO/YL of LandsD for permitting the structures to be erected or to regularise any irregularities on site, if any. The applicant has to either exclude the GL from the Site or immediately apply for a formal approval prior to the actual occupation of the GL. Besides, given the proposed use is temporary in nature, only application for regularisation or erection of temporary structure(s) will be considered. Application(s) for any of the above will be considered by LandsD acting in the capacity of the landlord or lessor at its sole discretion and there is no guarantee that such application(s) will be approved. If such application(s) is approved, it will be subject to such terms and conditions, including among others the payment of rent or fee, as may be imposed by LandsD;
- (d) to note the comments of the the Commissioner for Transport (C for T) that sufficient manoeuvring space shall be provided within the Site.
- (e) to note the comments of the Chief Highway Engineer/New Territories West, Highways Department (CHE/NTW, HyD) that an access road or run-in/out (in accordance with the latest version of HyD Standard Drawings no. H1113 and H1114, or H5133, H5134 and H5135, whichever set is appropriate to match with the existing adjacent pavement) should be designed and constructed by the applicant to the satisfaction of the Transport Department and HyD. Access road branching off Deep Bay Road leading to the Site should not be maintained by HyD. Adequate drainage measures shall be provided to prevent surface water running from the Site to the nearby public roads and drains;
- (f) to note the comments of the Director of Agriculture, Fisheries and Conservation (DAFC) that under the Public Health (Animals) (Boarding Establishment) Regulations (Cap. 139I), any person who provides food and accommodation for animals in return for a fee

paid by the owner must apply for a Boarding Establishment Licence from the Agriculture, Fisheries and Conservation Department. The establishment and ancillary facilities which is licensed under the Cap 139I Public Health (Animals) (Boarding Establishment) Regulations must always fulfill the criteria listed in the Regulations. The dogs kept by the applicant should also be properly licensed in accordance with the Rabies Ordinance (Cap. 421). The applicant is reminded to observe the Prevention of Cruelty to Animals Ordinance (Cap. 169) at all times.

- (g) to note the comments of the Director of Environmental Protection (DEP) to follow the requirements stipulated in "Code of Practice on Handling the Environmental Aspects of Temporary Uses and Open Storage Sites"; to provide adequate supporting infrastructure/facilities for proper collection, treatment and disposal of waste/wastewater generated from the proposed use. The design and construction shall follow the requirements of Environmental Protection Department's Practice Note for Professional Person (ProPECC) PN 5/93 "Drainage Plans subject to Comment by the Environmental Protection Department" including percolation test; to keep the animals inside the enclosed soundproofing structures between 8:00p.m. and 9:00 a.m. on the Site with soundproofing materials with provision of mechanical ventilation and air-conditioning system; to avoid using whistle, public announcement system, portable loudspeaker or any form of audio amplification system on the site; to avoid filling the land with construction waste, and to follow the Recommended Pollution Control Clauses for Construction Contracts (https://www.epd.gov.hk/epd/english/environmentinhk/ eia planning/guide ref/rpc.html) to minimize the environmental impacts during the construction stage; and to meet the statutory requirements under relevant pollution control ordinances:
- (h) to note the comments of the Chief Engineer/Mainland North, Drainage Services Department that (i) peripheral surface channels shall be provided along the site boundary to collect the surface runoff accrued on the Site and to intercept the overland flow from the adjacent lands; (ii) the applicant is required to demonstrate with hydraulic calculation that the proposed drainage facilities are adequate to collect, convey and discharge the surface runoff accrued on the application site and the overland flow intercepted from the adjacent lands; (iii) the ground to the south of the Site is significantly higher. Since the overland flow from the adjacent lands shall be probably intercepted, external catchment shall be considered in the calculation; (iv) the pond, to which the applicant proposed to discharge the stormwater from the subject site was not maintained by DSD. The applicant should identify the owner of the existing drainage facilities and obtain consent from the owner prior to commencement of the proposed works. In the case that it is a local village drains, District Officer/Yuen Long should be consulted; (v) further to (iv) above, since there is no record of the said pond, site photos shall be provided to demonstrate its presence and existing condition; (vi) gradients and the sizes of the proposed U-channels should be shown on the drainage plan; (vii) the cover levels and invert levels of the proposed U-channels, catchpits/sand traps should be shown on the drainage plan; (viii) cross sections showing the existing and proposed ground levels of the captioned site with respect to the adjacent areas should be given; (ix) sand trap or provision alike should be provided before the collected runoff is discharged to the public drainage facilities; (x) standard details should be provided to indicate the sectional details of the proposed u-channel and the catchpit/sand trap; (xi) where walls or hoarding are erected are laid along the site boundary, adequate opening should be provided to intercept the existing overland flow passing through the Site; (xii) the development should neither obstruct overland flow nor adversely affect existing natural streams, village drains, ditches and the adjacent areas, etc.; (xiii) the applicant should consult DLO/YL of LandsD and seek consent from the relevant owners for any drainage works

to be carried out outside its lot boundary before commencement of the drainage works.

- (i) to note the comments of the Director of Fire Services (D of FS) that in consideration of the design/nature of the proposal, fire service installations (FSIs) are anticipated to be required. The applicant shall submit relevant layout plans incorporated with the proposed FSIs to the Fire Services Department for approval. The layout plans should be drawn to scale and depicted with dimensions and nature of occupancy. The location of where the proposed FSIs to be installed should be clearly marked on the layout plans. The applicant is reminded that if the proposed structure(s) is required to comply with the Buildings Ordinance (Cap. 123), detailed fire service requirements will be formulated upon receipt of formal submission of general building plans;
- (j) to note the comments of the Chief Building Surveyor/New Territories West, Buildings Department (CBS/NTW, BD) that if the existing structures (not being a New Territories Exempted House) are erected on leased land without the approval of the Building Authority (BA), they are unauthorised building works (UBW) under the Buildings Ordinance (BO) and should not be designated for any proposed use under application. For UBW erected on leased land, enforcement action may be taken by the BD to effect their removal in accordance with the prevailing enforcement policy against UBW as and when necessary. The granting of any planning approval should not be construed as an acceptance of any existing building works or UBW on the Site under the BO. Before any new building works (including containers/open sheds as temporary buildings, demolition and land filling, etc.) are to be carried out on the Site, prior approval and consent of BA should be obtained, otherwise they are UBW. An Authorised Person should be appointed as the co-ordinator for the proposed building works in accordance with the BO. The Site shall be provided with means of obtaining access thereto from a street and emergency vehicular access in accordance with Regulations 5 and 41D of the Building (Planning) Regulations (B(P)R) respectively. The Site abuts on a specified street (Deep Bay Road) of not less than 4.5m wide. Its permitted development intensity shall be determined under the First Schedule of the B(P)R at the building plan submission stage. Any temporary shelters or converted containers for office, storage, washroom or other uses that are considered as temporary buildings are subject to the control of Part VII of the B(P)R. If the proposed use under application is subject to issue of a licence, the applicant should be reminded that any existing structures on the Site intended to be used for such purposes are required to comply with the building safety and other relevant requirements as may be imposed by the licensing authority. Detailed checking under the BO will be carried out at building plan submission stage; and
- (k) to note the comments of the Director of Food and Environmental Hygiene (DFEH) that proper licence/permit issued by the Food and Environmental Hygiene Department (FEHD) is required if there is any food business/catering service/ activities regulated by DFEH under the Public Health and Municipal Services Ordinance (Cap. 132) and other relevant legislation for the public and the operation of any business should not cause any obstruction. If the proposal involves any commercial/trading activities, there should be no encroachment on the public place and no environmental nuisance should be generated to the surroundings. Its state should not be a nuisance or injurious or dangerous to health and surrounding environment. Any animal carcass/parts shall be properly wrapped or bagged before disposal and in accordance with the relevant legislation. Also, for any waste generated from the activities in the premises, the applicant should handle on their own/at their expenses.

5-1

就規劃申請/覆核提出意見 Making Comment on Planning Ap	plication / Review
參考編號 Reference Number:	220330-015026-13965
提交限期 Deadline for submission:	19/04/2022
提交日期及時間 Date and time of submission:	30/03/2022 01:50:26
有關的規劃申請編號 The application no. to which the comment relates:	A/YL-LFS/423
「提意見人」姓名/名稱 Name of person making this comment:	先生 Mr. 吳栢基
   意見詳情	

**Details of the Comment :** 

本人十分支持這項規劃申請。本港的流浪動物及動物遺棄問題一直未被正面處理,而在此議題上,動物收容所是十分重要的角色,可惜現時這些非政府機構十分有限,主要是因為這類動物拯救及收容工作需要大量資源及土地。是次申請團體作為非政府動物救助慈善機構對社會有莫大貢獻,致力救助本港的流浪狗及被遺棄動物,並以不人道毀滅動物作原則,向公眾推廣愛護動物和生命的訊息。該團體亦十分需要現址場地收容被救動物。該申請地點附近只有極少量民居,而且遠離市區,相信此申請不會影響當區環境及民生,此用途亦無誘因讓市區式發展滲入這地區。而通過此動物寄養所申請更是對社會有多方面的裨益,例如教育市民,舒緩流浪動物問題等等。由此可見這規劃申請應該被通過。

Appendix VII-2 of RNTPC Paper No. A/YL-LFS/423

# 就規劃申請/覆核提出意見 Making Comment on Planning Application / Review

參考編號

**Reference Number:** 

提交限期 Deadline for submission:

19/04/2022

提交日期及時間 Date and time of submission:

06/04/2022 18:13:47

220406-181347-07483

有關的規劃申請編號 The application no. to which the comment relates: A/YL-LFS/423

「提意見人」姓名/名稱 Name of person making this comment:

先生 Mr. Siu

意見詳情

**Details of the Comment :** 

本人十分支持這項申請。除了讓政府在處理流浪動物方面改善其方法,今次是一個很好的機會讓政府在協助流浪動物方面樹立正面形象。除可減輕政府在此議題上的負擔,亦可給予機會教育大眾,實屬難能可貴,因此本人絕對贊成當局批准是次申請。

Appendix VII-3 of RNTPC Paper No. A/YL-LFS/423

68

### 就規劃申請/覆核提出意見 Making Comment on Planning Application / Review

參考編號 Reference Number:

220406-205410-64396

提交限期 Deadline for submission:

19/04/2022

提交日期及時間 Date and time of submission:

06/04/2022 20:54:10

有關的規劃申請編號 The application no. to which the comment relates: A/YL-LFS/423

「提意見人」姓名/名稱 Name of person making this comment:

先生 Mr. Cheng kwok on

意見詳情

**Details of the Comment :** 

本人十分同意批准KAS 是次申請,在國際上不少知名的城市都強調愛護小動物是小朋友 接受「善良教育」的第一課。若香港想追上其他國際都市的步伐,在推廣愛護動物方面 實在應該多走一步,而KAS 作為一所推廣尊重生命,愛護動物的動物收容所,正正就合 乎理念。而以現實層面看,KAS今次希望當局批准申請的地點遠離市區,對市民的影響 實在微不足道,合乎成本效益,因此希望當局批准團體今次的申請,為愛護動物出一分 力。

本人十分支持這項申請。申請團體(KAS)為非牟利慈善機構,一直致力為本港流浪/被遺 棄動物提供救援及醫療協助。多年來不遺餘力向公眾宣揚重視、愛護生命的訊息,為大 眾提供義工及教育機會。作為兩百多隻貓狗的臨時庇護所,若是次申請遭拒,除難以覓 地安置現時收容的動物外,亦會令本港現時的流浪動物問題惡化。申請地址偏離民居, 申請不會為該區造成負面影響。於人道立場,通過申請對社會整體利益及保護動物都有 裨益。

# Appendix VII-4 of RNTPC Paper No. A/YL-LFS/423 -\* - 123

# 就規劃申請/覆核提出意見 Making Comment on Planning Application / Review

參考編號 Reference Number:

220408-170538-73508

提交限期 Deadline for submission:

19/04/2022

提交日期及時間 Date and time of submission:

08/04/2022 17:05:38

有關的規劃申請編號 The application no. to which the comment relates: A/YL-LFS/423

「提意見人」姓名/名稱 Name of person making this comment:

小姐 Miss Zoey Cheng

意見詳情

**Details of the Comment :** 

希望可以保留此地方繼續俾KAS狗場使用 此位置非常偏辟,對外不作出影響 而且地點偏遠,不作狗場都會是廢置又或者係廢鐵場 狗場已非常乾淨,不容易打擾周圍的地方

Appendix VII-5 of RNTPC Paper No. A/YL-LFS/423 139

### 就規劃申請/覆核提出意見 Making Comment on Planning Application / Review

參考編號 Reference Number:

220409-122750-21350

提交限期 Deadline for submission:

19/04/2022

提交日期及時間 Date and time of submission:

09/04/2022 12:27:50

有關的規劃申請編號 The application no. to which the comment relates: A/YL-LFS/423

「提意見人」姓名/名稱 Name of person making this comment:

小姐 Miss Lee

意見詳情 Details of the Comment:

同意申請。作為動物義工,我清楚清潔嘅空間環境對動物和人都好重要。我欣賞申請團 體對拯救弱細動物嘅創辦理念,亦都可見團體對收容動物場地質素嘅重視,例如有安排 清潔場內外地方,又有用環保酵素洗刷地面,既保護環境又對動物健康無影響。所以我 支持依個申請。

Appendix VII-6 of RNTPC Paper No. A/YL-LFS/423 141 . . K. . . .

# 就規劃申請/覆核提出意見 Making Comment on Planning Application / Review

參考編號 **Reference Number:** 

220409-122813-23775

提交限期 **Deadline for submission:** 

19/04/2022

提交日期及時間 Date and time of submission:

09/04/2022 12:28:13

有關的規劃申請編號

The application no. to which the comment relates: A/YL-LFS/423

「提意見人」姓名/名稱 Name of person making this comment:

先生 Mr. Colin

意見詳情

**Details of the Comment :** 

本人十分支持違項申請。政府在處理流浪動物方面一直為人詬病,今次是一個很好的機 會讓政府在協助流浪動物方面樹立正面形象。除可減輕政府在此議題上的負擔,亦可給 予機會教育大眾,實在一舉兩得,所以我絕對贊成當局批准是次申請。

Appendix VII-7 of RNTPC Paper No. A/YL-LFS/423 198

### 就規劃申請/覆核提出意見 Making Comment on Planning Application / Review

參考編號 Reference Number:

#### 220409-165027-32082

提交限期 Deadline for submission:

19/04/2022

提交日期及時間 Date and time of submission:

09/04/2022 16:50:27

有關的規劃申請編號 The application no. to which the comment relates: A/YL-LFS/423

「提意見人」姓名/名稱 Name of person making this comment:

小姐 Miss Agnes Au

意見詳情

**Details of the Comment :** 

申請團體(KAS)為非牟利慈善機構,一直致力為本港流浪/被遺棄動物提供救援及醫療協助。本人攜同身邊友人曾前往狗舍,裏面有好多被遺棄、有傷患、年邁體弱嘅狗仔,甚至乎狗寶寶都有。這班社會上非常弱小的毛孩很需要我們的幫忙。「勿以善小而不為」,我們的每一點一滴力量累積係可以聚沙成塔。在追求社會商業發展同時,更需要好好表現社會責任,實踐CRS和ESG,共建美好社會。

Appendix VII-8 of RNTPC Paper No. A/YL-LFS/423 - - 211

### 就規劃申請/覆核提出意見 Making Comment on Planning Application / Review

參考編號 Reference Number:

220409-211039-15529

提交限期 Deadline for submission:

19/04/2022

提交日期及時間 Date and time of submission:

09/04/2022 21:10:39

有關的規劃申請編號 The application no. to which the comment relates: A/YL-LFS/423

「提意見人」姓名/名稱 Name of person making this comment:

女士 Ms. Wong Chi Wa

意見詳情

**Details of the Comment :** 

本人支持申請

1. KAS為非牟利慈善機構,救援及收留流浪狗已超過10年。

2. KAS 多年來不遺餘力向公眾宣揚重視、愛護生命的訊息,同時提供義工訓練及實習機 會。

3. KAS 收留超過200多隻貓狗,貓狗都得到良好的照顧。若是次申請遭拒,除難以在其他地方安置現時收容的動物外,亦會令本港現時的流浪動物問題惡化。KAS早前用了幾 十萬元(捐款)改善場地的環境,包括抽風,隔熱,鋪地磚等,讓貓狗生命質素提升。 所以KAS場地現時係抽風,隔熱都很好。如果KAS申請被拒,之前捐款人的善款用作改 善場地的設施就付諸流水,實在好可惜。

4. 現址偏離民居,申請不會為該區造成負面影響。

Appendix VII-9 of RNTPC Paper No. A/YL-LFS/423

## 就規劃申請/覆核提出意見 Making Comment on Planning Application / Review

參考編號 Reference Number:

#### 220410-132800-38281

提交限期 Deadline for submission:

19/04/2022

提交日期及時間 Date and time of submission:

10/04/2022 13:28:00

Date and time of submission.

有關的規劃申請編號 The application no. to which the comment relates: A/YL-LFS/423

「提意見人」姓名/名稱 Name of person making this comment:

女士 Ms. Chan

#### 意見詳情

**Details of the Comment :** 

KAS 多年來幫助大量需協助的香港動物,對香港的動物福祉以及流浪動物問題有十分大的幫助,於現今香港未能十分有效處理相關社會問題(例如流浪動物問題)的時候,香港需要有KAS這樣的機構。

另外,KAS現今是較大型的動物臨時庇護所,遷移事項絕對十分困難,包括另覓合適地 方安置多隻貓狗、移動多隻貓狗以及物資(當中包括需特別照顧的患病及行動不便的貓 狗)、消耗大量人力資源、金錢等等。

於香港未能有效處理流浪動物問題以及動物福祉等相關問題的時候,KAS這類非牟利機構是需要存在的,這批準KAS原址營運。

Appendix VII-10 of RNTPC Paper No. A/YL-LFS/423

	238
就規劃申請/覆核提出意見 Making Comment of	on Planning Application / Review
參考編號 Reference Number:	220410-143602-63295
提交限期 Deadline for submission:	19/04/2022
提交日期及時間 Date and time of submission:	10/04/2022 14:36:02
有關的規劃申請編號 The application no. to which the comment rela	tes: A/YL-LFS/423
「提意見人」姓名/名稱 Name of person making this comment:	女士 Ms. May
意見詳情 Details of the Comment :	
,盡量去幫助動物絕育和放回,而且在教育方	上會,係好應該對市民和下一代教育, 令到 加收容所, 也可以減輕政府的負擔, 其實政 現在有這些市民一齊幫助政府去照顧動物 方面教育市民和下一代, 在這個方案, 政府 加物收寄所, 最起碼盡量減少流浪動物, 而 電幫助和愛護動物和大自然, 咁樣其實真的

Appendix VII-11 of RNTPC Paper No. A/YL-LFS/423 •• 262

# 就規劃申請/覆核提出意見 Making Comment on Planning Application / Review

參考編號 Reference Number:

220410-191301-96746

提交限期 Deadline for submission:

19/04/2022

提交日期及時間 Date and time of submission:

10/04/2022 19:13:01

有關的規劃申請編號 The application no. to which the comment relates: A/YL-LFS/423

「提意見人」姓名/名稱 Name of person making this comment:

小姐 Miss 陳嘉琪

意見詳情 Details of the Comment:

本人有在KAS做動物義工,深知道收容動物數量很多,而且地方剛好適合容納牠們,若 改搬其他地方實在難有合適面積土地可選擇,反令更多本來可收容之流浪動物失去被拯 救的機會,所以希望城規會准許KAS繼續在原址做服務。

Appendix VII-12 of RNTPC Paper No. A/YL-LFS/423 <u>\_</u> • \_ \_ 276

### 就規劃申請/覆核提出意見 Making Comment on Planning Application / Review

參考編號 **Reference Number:** 

220411-013234-95084

提交限期 **Deadline for submission:** 

19/04/2022

提交日期及時間 Date and time of submission:

11/04/2022 01:32:34

有關的規劃申請編號

The application no. to which the comment relates: A/YL-LFS/423

「提意見人」姓名/名稱 Name of person making this comment:

小姐 Miss 方曉欣

意見詳情

**Details of the Comment :** 

KAS一直為流浪和被遺棄動物提供庇護和醫療支援,包括絕育及尋找收養負責任的收養 家庭。申請團體的地址偏遠,未有對該區附近造成負面影響,義工到訪的人流量不多, 唯有造成噪音滋擾,而且一直保持較好的衛生。兩百多隻流浪動物數量較多,難以尋獲 足夠大和租金能負擔的新地址,因為收穫的善款不足以在維持動物日常及醫療開支的同 時應付租金。若果申請機構申請失敗,除了現時收容的動物難以帶走,亦少了能為本港 處理流浪/被遺棄動物的機構站點。例如流浪貓狗的絕育和放歸/尋找領養可以防止本港 流浪動物問題進一步惡化,無限制繁育並危害本地生態和滋擾居民。通過申請對整體環 境及保護動物都有裨益。

Appendix VII-13 of RNTPC Paper No. A/YL-LFS/423

### 就規劃申請/覆核提出意見 Making Comment on Planning Application / Review

參考編號 Reference Number:

220415-225110-92449

提交限期 Deadline for submission:

19/04/2022

提交日期及時間 Date and time of submission:

15/04/2022 22:51:10

有關的規劃申請編號 The application no. to which the comment relates: A/YL-LFS/423

「提意見人」姓名/名稱 Name of person making this comment:

小姐 Miss Ellen Cheung

意見詳情

**Details of the Comment :** 

我十分贊成這項申請。

本人一直是Kelly Animals Shelter工作上的合作夥伴,這幾年帶領過超過300位大學生到收 容所參與動物義工服務。KAS的負責人和義工們一直致力培養義工尊重生命和愛護動物 的價值觀,向他們講解領養代替購買和保護被遺棄的流浪動物的重要性。

我十分認同他們的營運宗旨。他們在拯救動物和公眾教育上不遺餘力,大大減輕了社區 遺棄動物的情況。他們亦透過收留流浪狗,再安排牠們接受領養,大大舒緩流浪動物滋 擾社區的情況。

希望 貴部門在批核申請時,重點留意此收容所為社會帶來的裨益,批准是次申請。相信 此舉絕對能讓收容所繼續默默地為社區服務,減輕政府處理流浪動物的負擔,並擔當公 眾教育的角色,讓更多義工,特別是年輕人體驗生命教育。

Appendix VII-14 of RNTPC Paper No. A/YL-LFS/423 397

## 就規劃申請/覆核提出意見 Making Comment on Planning Application / Review

參考編號 Reference Number:

220416-111739-74230

提交限期 Deadline for submission:

19/04/2022

提交日期及時間 Date and time of submission:

16/04/2022 11:17:39

有關的規劃申請編號

The application no. to which the comment relates: A/YL-LFS/423

「提意見人」姓名/名稱 Name of person making this comment:

心源畫會

意見詳情

**Details of the Comment :** 

本畫會(註冊社團,有會員六十餘人)全力支持KAS的申請。我們十分認同KAS救助流 浪動物的宗旨,曾以義畫活動/畫展為KAS籌款,希望盡自己所長支持他們的工作,並協 助宣揚愛護動物、尊重生命的信息。本會有理事曾前往KAS ,親自了解他們的工作,眼 見經營者付出巨大的努力和心血,更有不少義工經常到場幫忙,力求把場所打理得井井 有條,讓場內動物得到適切照顧;亦投入不少資源設置化糞池和垃圾收集設施,避免防 礙周邊的環境衛生。我們明白香港能夠經營動物收容所的土地極之有限,而KAS所處的 位置偏僻,對周遭社區和居民的影響不大,是合適的選址。假若申請被拒絕,二百多隻 動物即頓失所依,將是一場災難!基於上述原因,懇請貴會批准其申請。

Appendix VII-15 of RNTPC Paper No. A/YL-LFS/423

A	· · · · · · · · · · · · · · · · · · ·		<u>452</u>
就規劃申請/覆核提出意見 Making Comment on F	lanning Applicati	ion / Review	y 1
參考編號 Reference Number:	220418-160322-1	9683	
提交限期 Deadline for submission:	19/04/2022		
提交日期及時間 Date and time of submission:	18/04/2022 16:03:	22	•
有關的規劃申請編號 The application no. to which the comment relates:	A/YL-LFS/423	• • •	
「提意見人」姓名/名稱 Name of person making this comment:	先生 Mr. Alex Li	  	
意見詳情 Details of the Comment :	11. (). (). (). (). (). (). (). (). (). ()		1 L. \11 \ \ \ \
本人支持申請。申請團體(Kelly Animal Shelter)為	非平利慈善機構:	,一直致刀和	烏平港 流 很/

本人支持甲請。申請團體(Kelly Animal Shelter)為非平利慈善機構,一直致力為本港流浪/ 被遺棄動物提供救援及醫療協助。本人和本人的朋友都有從KAS領養過狗狗,本人亦曾 到訪過不同狗舍做義工。KAS的狗舍每日都人人來做清潔,場地亦有大有蓋垃圾車用作 處理廢物,十分有條理,衛生環境比起其他狗舍相當不錯。而且這個區遠離居民區域, 對該區影響已是最低,是動物救援機構作為基地的好地方。

KAS 作為兩百多隻貓狗的臨時庇護所,若是次申請遭拒,除難以覓地安置現時收容的動物外,亦會令本港現時的流浪動物問題惡化。香港是一個動物友善的文明城市,動物權益亦是政府政策會考慮的重要因素。於人道立場,通過申請對社會整體利益及保護動物都有益。希望當局批准申請,為愛護動物出一分力。

	Appendix VII-16 of RNT Paper No. A/YL-LFS/423 -* 522
就規劃申請/覆核提出意見 Making Comme	ent on Planning Application / Review
參考編號 Reference Number:	220419-000913-40624
提交限期 Deadline for submission:	19/04/2022
提交日期及時間 Date and time of submission:	19/04/2022 00:09:13
有關的規劃申請編號 The application no. to which the comment	relates: A/YL-LFS/423
「提意見人」姓名/名稱 Name of person making this comment:	小姐 Miss kate tse
意見詳情 Details of the Comment :	
	等,再對動物迫遷和轉移地方是有害他們的, 多(唔好自己搵差既數據同外國比)外國保護
本人支持申請 1/ 申請團體(KAS)為非牟利慈善機構,一直 協助。	直致力為本港流浪/被遺棄動物提供救援及醫療
2/KAS多年來不遺餘力向公眾宣揚重視、	愛護生命的訊息,為大眾提供義工及教育機會
動物外,亦會令本港現時的流浪動物問題	
4/ 現址偏離民居,申請不會為該區造成負    5/ KAS為非牟利非政府獨立慈善團體,相   6/ 於人道立場,通過申請對社會整體利益。	信難以負擔其他用地租金,需各界支持。

endix VII-17 of RNTPC S/423

			No. A/YL-LF
			531
就規劃申請/覆核提出意見 Making Comment on I	Planning Application /	Review	
參考編號 Reference Number:	220419-004353-97051		
提交限期 Deadline for submission:	19/04/2022		
提交日期及時間 Date and time of submission:	19/04/2022 00:43:53	·	
有關的規劃申請編號 The application no. to which the comment relates:	A/YL-LFS/423		
「提意見人」姓名/名稱 Name of person making this comment:	先生 Mr. Kwan Johnr	nie	
意見詳情 Details of the Comment :			
每年香港有數以千計嘅流浪動物因為被棄養或有許多社會問題,可幸有這些非牟利機構幫助收留,更為佢哋做絕育手術,此舉亦可減輕社會壓力 續努力推動這種非牟利機構的存在,謝謝!	這些流浪貓狗,俾佢哋	也有一個	棲身之所

Appendix VII-18 of RNTPC Paper No. A/YL-LFS/423

- 549

### 就規劃申請/覆核提出意見 Making Comment on Planning Application / Review

參考編號 Reference Number:

220419-082915-91891

提交限期 Deadline for submission:

19/04/2022

提交日期及時間 Date and time of submission:

19/04/2022 08:29:15

有關的規劃申請編號 The application no. to which the comment relates: A/YL-LFS/423

「提意見人」姓名/名稱 Name of person making this comment:

小姐 Miss HKY

#### 意見詳情

**Details of the Comment :** 

KAS 致力拯救及提供安穩生活給社會上的流浪動物,彌補政府未能覆蓋的動物保護範疇 。KAS中心遠離民居,對市區和民居影響減到最低。幾百多隻動物只求基本生活溫飽和 安全居所,大量義工市民和中心負責人不辭勞苦山長水遠到流浮山等遠離市區位置照顧 和探望動物,KAS亦努力協助宣揚「勿棄養動物及支持領養動物」信息,與政府及愛協 目標一致,眾多市民、學生及親子等受KAS正面教育影響對待動物態度,KAS對社會實 在十分重要及不可取代。

本人在KAS作義工多時,深深感受到負責人給各義工對動物的愛,以及看到動物的需要 ,KAS對流浪動物的愛護有加,KAS絕對需要一個安定的會址,提供基本護理給動物, 市民亦可為動物出一分力,絕對需要保留在流浮山的流浪動物中心會址。

Appendix VII-19 of RNTPC Paper No. A/YL-LFS/423

	- 760
就規劃申請/覆核提出意見 Making Commen	nt on Planning Application / Review
參考編號 Reference Number:	220419-150046-69418
提交限期 Deadline for submission:	19/04/2022
提交日期及時間 Date and time of submission:	19/04/2022 15:00:46
有關的規劃申請編號 The application no. to which the comment re	elates: A/YL-LFS/423
「提意見人」姓名/名稱 Name of person making this comment:	先生 Mr. Wing Chun Wong
意見詳情 Details of the Comment :	
的設施,這項申請可幫助這附近地區的流過 申請位置偏離市區,可見路道的人流和車流 附近一帶往返,在狗舍出現後本人亦不感覺	的天水圍居住,附近地區一直缺乏狗舍相關 約,亦對附近地區的居住環境有正面影響。 行都很低,本人在狗舍出現前亦曾騎乘單車在 該位置有任何變更,可見申請不會影響該區
原有環境。  太人亦曾到訪過由請團體批批,由請團體每	于我會有人清潔狗全空間以保持清潔衛生,

本人亦曾到訪過申請團體地址,申請團體每天都會有人清潔狗舍空間以保持清潔衛生, 因此環境衛生良好。

Appendix VII-20 of RNTPC Paper No. A/YL-LFS/423

- 766

•

就規劃申請/覆核提出意見 Making Comment 參考編號 Reference Number:	t on Planning Application / Review 220419-150548-17246
提交限期 Deadline for submission:	19/04/2022
提交日期及時間 Date and time of submission:	19/04/2022 15:05:48
有關的規劃申請編號 The application no. to which the comment rel	ates: A/YL-LFS/423
「提意見人」姓名/名稱 Name of person making this comment:	女士 Ms. Cheung
意見詳情 Details of the Comment :	
此申請涉及的地盤面積僅佔流浮山及尖鼻咀, ,相信這項規劃申請對當區的整體規劃及緣 往來申請地點的道路交通量低,訪客和義工, 不會為當區交通帶來額外負擔。加上該申請 近亦已有動物相關的土地用途(例如養豬場)	化地帶的不良影響實在是微不足道。另外, 主要載搭現行公共小巴來往該處,可見申請

通過申請對社會有莫大貢獻,KAS主要希望透過使用這片土地用作拯救及收容動物,同時向大眾推廣愛護動物的正面訊息。此舉除減輕漁護署在處理動物方面的負擔,亦能在社會層面以及協助減輕流浪動物問題上帶來裨益。

Appendix VII-21 of RNTPC Paper No. A/YL-LFS/423 771

就規劃申請/覆核提出意見 Making Comment on	Planning Application / Review
參考編號 Reference Number:	220419-151024-82207
提交限期 Deadline for submission:	19/04/2022
提交日期及時間 Date and time of submission:	19/04/2022 15:10:24
有關的規劃申請編號 The application no. to which the comment relate	s: A/YL-LFS/423
「提意見人」姓名/名稱 Name of person making this comment:	先生 Mr. Calvin Soong
意見詳情 Details of the Comment:	
Kelly Animals Shelter作為一間非謀利保護動物權益組織,現址所營運之臨時動物寄養所 對極運作非常重要,希望城規會能夠豁免要求Kelly Animals Shelter搬遷之要求。否則一 眾動物,包括老弱傷殘之狗隻將會面臨無家可歸之困境。香港作為國際化都市,於土地 發展及保護動物權益之間,必須取得平衡,不能只顧取得土地而捨動物之生命於不顧。 希望貴會能再次考慮以上之建議。	

Appendix VII-22 of RNTPC Paper No. A/YL-LFS/423

- 798

	100
就規劃申請/覆核提出意見 Making Comme	nt on Planning Application / Review
參考編號 Reference Number:	220419-153748-41072
提交限期 Deadline for submission:	19/04/2022
提交日期及時間 Date and time of submission:	19/04/2022 15:37:48
有關的規劃申請編號 The application no. to which the comment r	elates: A/YL-LFS/423
「提意見人」姓名/名稱 Name of person making this comment:	先生 Mr. Lee Pak Yeung Gideon
意見詳情 Details of the Comment :	
KAS has been operating for some years with n	one government resources. It is running by a grou

p of volunteers based on their passion, humanity and the vision of protection to animals, particul arly to the abandoned ones. Their good deeds is virtually a great relief to the government and pu blic resources. It is now the time that our government can do a little contribution by granting the ir application.

I perceived that there may be some adverse comments about hygiene and nuisance. Yet they may be related to the nearby pig farm and soiled water seeping out from the neighbour.

In any case, I strongly support KAS's application.

Appendix VII-23 of RNTPC Paper No. A/YL-LFS/423

## 就規劃申請/覆核提出意見 Making Comment on Planning Application / Review

參考編號 Reference Number:

220419-192514-68551

提交限期 Deadline for submission:

19/04/2022

提交日期及時間 Date and time of submission:

19/04/2022 19:25:14

有關的規劃申請編號 The application no. to which the comment relates: A/YL-LFS/423

「提意見人」姓名/名稱 Name of person making this comment:

先生 Mr. Leo

意見詳情

**Details of the Comment :** 

本港能為動物服務的地方不多,於偏遠地方,能建立一個動物收容的地方已是我們人類 能為牠們惟一可以做的事了,然而若因像我們人類一樣,為了土地問題而再一次要被遺 棄或處死,難道牠們要為我們人類的土地問題而承擔後果,我們人類卻要繼續霸佔土地 而犧牲動物的生命嗎?那到底是我們佔用牠們的地方,還是牠們佔用我們的地方?

Appendix VII-24 of RNTPC Paper No. A/YL-LFS/423 997

## 就規劃申請/覆核提出意見 Making Comment on Planning Application / Review

參考編號 Reference Number:

220419-192707-61604

提交限期 Deadline for submission:

19/04/2022

提交日期及時間 Date and time of submission:

19/04/2022 19:27:07

有關的規劃申請編號 The application no. to which the comment relates: A/YL-LFS/423

「提意見人」姓名/名稱 Name of person making this comment:

小姐 Miss Emma Hui

意見詳情

**Details of the Comment :** 

政府有責任保護動物庇護所。先前政府就針對動物政策已引起公眾反感,是次應更加慎 重保護動物權益

Appendix VII-25 of RNTPC Paper No. A/YL-LFS/423 1048

•	1040
就規劃申請/覆核提出意見 Making Comment or	1 Planning Application / Review
參考編號 Reference Number:	220419-202043-59367
提交限期 Deadline for submission:	19/04/2022
提交日期及時間 Date and time of submission:	19/04/2022 20:20:43
有關的規劃申請編號 The application no. to which the comment relate	A/YL-LFS/423
「提意見人」姓名/名稱 Name of person making this comment:	先生 Mr. Tse wai ho
意見詳情 Details of the Comment:	
香港需提高動物權益與世界接軌, 無論規劃或 衡和諧的共全生活方式。	政策也需要 考慮人和動物的福利。 達致平

Appendix VII-26 of RNTPC Paper No. A/YL-LFS/423 -\* 1049

	1043	
就規劃申請/覆核提出意見 Making Comment on ]	Planning Application / Review	
參考編號 Reference Number:	220419-202657-15620	
提交限期 Deadline for submission:	19/04/2022	
提交日期及時間 Date and time of submission:	19/04/2022 20:26:57	
有關的規劃申請編號 The application no. to which the comment relates:	A/YL-LFS/423	
「提意見人」姓名/名稱 Name of person making this comment:	女士 Ms. Zoe Ng	
意見詳情 Details of the Comment :		
多年來KAS 從事各種動物救助的慈善活動,值得尊重和推崇. 香港作為一個成熟的國際大都會,對待動物的福祉和社會教育液晶更進一步。在一個人 與動物共融的大前提,社區發展亦應把這一個動物救助團體包括在內。故希望能讓KAS 保留原址,使被遺棄的動物、流浪動物等能在適當照顧下找到一線生機!		

Appendix VII-27 of RNTPC Paper No. A/YL-LFS/423

參考編號 Reference Number:

220419-210944-79335

提交限期 Deadline for submission:

19/04/2022

提交日期及時間 Date and time of submission:

19/04/2022 21:09:44

有關的規劃申請編號

The application no. to which the comment relates: A/YL-LFS/423

「提意見人」姓名/名稱 Name of person making this comment:

小姐 Miss LEUNG KA MAN

意見詳情

**Details of the Comment :** 

支持KAS於現時地址為流浪動物提供服務,城規會理應考慮到相關動物收容所的性質與 有關土地設計未有衝突之處。

Appendix VII-28 of RNTPC Paper No. A/YL-LFS/423

.

就規劃申請/覆核提出意見 Making Comment on Planning Application / Review		
參考編號 Reference Number:	220419-222812-71883	
提交限期 Deadline for submission:	19/04/2022	
提交日期及時間 Date and time of submission:	19/04/2022 22:28:12	
有關的規劃申請編號 The application no. to which the comment relat	tes: A/YL-LFS/423	
「提意見人」姓名/名稱 Name of person making this comment:	小姐 Miss Wing Lo	
意見詳情 Details of the Comment :		
Support to have the animal shelter in that area. Better utilise the site area rather than dumping the area with no use. A better social bonding with a pet community.		

.

,

Appendix VII-29 of RNTPC Paper No. A/YL-LFS/423 - 1116

	~ 1110	
就規劃申請/覆核提出意見 Making Comment on Planning Application / Review		
參考編號 Reference Number:	220419-223724-97768	
提交限期 Deadline for submission:	19/04/2022	
提交日期及時間 Date and time of submission:	19/04/2022 22:37:24	
有關的規劃申請編號 The application no. to which the comment relate	s: A/YL-LFS/423	
「提意見人」姓名/名稱 Name of person making this comment:	女士 Ms. 敏	
意見詳情 Details of the Comment :		
唔好搬,有關狗場為義工為流浪狗提供暫住地方,資金有限,搬遷需要大量金錢/人力物力,所有係狗場做野嘅人全部都係義工。有關位置已經遠離民居,不會對居民有影響。 狗場再入已經係尖鼻咀,已經係行山路線。有關位置綠唔綠化都唔大影響。 如果講到保育,環保,係咪應該處理下個段路嘅重型車先。而唔係向一啲對環境影響唔大嘅 場所進行一啲建設性唔大嘅事。		

Appendix VII-30 of RNTPC Paper No. A/YL-LFS/423 -\* 1124

就規劃申請/覆核提出意見 Making Comment on Planning Application / Review 參考編號 220419-230228-41709 **Reference Number:** 提交限期 19/04/2022 **Deadline for submission:** 提交日期及時間 19/04/2022 23:02:28 Date and time of submission: 有關的規劃申請編號 The application no. to which the comment relates: A/YL-LFS/423 「提意見人」姓名/名稱 夫人 Mrs. Brenda Lee Name of person making this comment: 意見詳情 **Details of the Comment :** 香港嚴重缺乏對流浪動物的支緩,全賴由義工組成的機構去收留,安排領養等工作。香 港地貴,加上醫療食物等等開支所有民間機構長期面對沈重的壓力。要改變流浪動物的

港地貢,加上醫療食物等等開支所有民間機構長期面對沈重的壓力。要改變流浪動物的 命運,還有很長很遠的路。首先要教育,要改變人的觀念,流浪動物不是犯下錯才流浪 ,他們生命的價值與寵物店內展示的有品種動物冇分別。一日唔將人的觀念改變,仍然 有無數可憐的貓狗需要志願機構去照顧,給一點溫飽。希望政府能帶頭去作出支緩,讓K AS能原址繼續佢嘅工作。

Appendix VII-31 of RNTPC Paper No. A/YL-LFS/423

5-366

Sign Encrypt Mark Subject Restricted Expand personal&publi

KFBG's comments on two planning applications 19/04/2022 23:41

From:EAP KFBG <eap@kfbg.org>To:"tpbpd@pland.gov.hk" <tpbpd@pland.gov.hk"</td>File Ref:"tpbpd@pland.gov.hk"

2 attachments 220419 s16 TT 543.pdf 220419 s16 LFS 423.pdf

Urgent Return Receipt Requested

Dear Sir/ Madam,

Attached please see our comments regarding two applications. There are two pdf files attached to this email. If you cannot see/ download/ open these files, please notify us through email.

Best Regards,

Ecological Advisory Programme Kadoorie Farm and Botanic Garden



# 嘉道理農場暨植物園公司 Kadoorie Farm & Botanic Garden Corporation

The Secretary, Town Planning Board, 15/F, North Point Government Offices, 333, Java Road, North Point, Hong Kong. (Email: tpbpd@pland.gov.hk)

19th April 2022.

By email only

Dear Sir/ Madam,

# <u>Temporary Animal Boarding Establishment for a Period of 3 Years and</u> <u>Filling and Excavation of Land</u> (A/YL-LFS/423)

1. We refer to the captioned.

2. Based on the information retrieved from the Planning Department in April 2022, there is an Enforcement Case (E/YL-LFS/0527; for 'Use for Animal Boarding Establishment') covering the current application site, and we could not observe that any Compliance Notice/ Cancellation Notice has been issued for this case.

3. We urge the Board to investigate whether this Enforcement Case has been settled and if not, whether it is appropriate to approve the current application.

4. The site is largely within the Green Belt (GB) zone in the highly sensitive Deep Bay area. We consider the proposal is not in line with the planning intention of the GB zone and we urge the Board to reject this application.

5. Thank you for your attention.

Ecological Advisory Programme Kadoorie Farm and Botanic Garden

> 香港新界大埔林錦公路 Lam Kam Road, Tai Po, New Territories, Hong Kong Email: eap@kfbg.org

367

Urgent 🗌 Return Receipt Requested

Sign Encrypt Mark Subject Restricted Expand personal&publi

反對KAS臨時動物寄養所之有關申請之投訴 19/04/2022 19:34

From: To: File Ref:

tpbpd@pland.gov.hk



致規劃處/城規會檢控組:

我們是一群愛護動物的義工以及環保人士,我們表示極力反對Kelly Animals Shetler (下稱 "KAS") 臨時動物寄養所之有關申請 (申請編號: A/YL-LFS/423),現作出以下投訴,望當局嚴 正執法。

KAS在現址約3年,一直未有自律處理好垃圾及雜物問題,不論場內場外,長年堆積如山,附近人士及義工多番勸喻不果。場主習慣堆積垃圾於空地約一星期才命人處理,當中包括排泄物和殘羹剩飯,以致長期滋生大量腐蟲和產生惡臭。小巴站附近的垃圾站,亦根本無法容納堆積已久的垃圾量,因此常見垃圾散落於小巴站附近的情況。髒水溢出,腐蟲滋生,臭味濃烈,區內路經此地的人難以逃避惡臭,苦無對策。

垃圾及雜物問題未被正視,繼而逐漸引發日益嚴重的鼠患問題。自2021開始,老鼠在區內已 成困擾,KAS成為溫床老鼠和細菌之地,亦不時有老鼠擴張板圖至附近建設。場內的雜物一 日未除,即使於去信食環署滅鼠,亦未見成效,鼠蟻至今仍然有增無減。不少義工反映惡劣 的衛生問題直接影響場內動物的健康和生活,更是散播病菌,妄顧義工安全之舉。


此外,大量私家車輛停泊佔路,亦造成附近人士一大困擾。空地被雜物佔據,到訪車輛停泊 在唯一出入的車路,或逗留多時卸貨,多次釀成擠塞。以上問題直接影響附近工作或居住人 士以外,更令熱愛大自然的行山人士敬而遠之,十分滋擾。

我們就以上問題曾主動接觸KAS負責人,但多次不獲理會,即使稍有改善亦很快打回原形, 種種証據,可見KAS負責人毫無公德心,謊話連篇,諸多狡辯。不少曾到訪的義工也能作 証,該團體積極收集流浪狗,但根本無心也無力照顧,以致極多動物困至病死餓死。此等行 為說明KAS並沒有履行其宣揚之"尊重生命"之宗旨,反而立下極反面的教材給普羅大眾,誤解 愛護動物的意義。故此,我們懇請委員會再三覆核此規劃申請,不要讓此等動保界毒瘤繼續 為害。

市民 19/04/2022



小巴站旁的垃圾

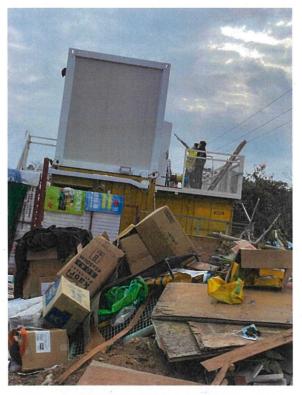

狗場門口堆積的垃圾山




狗場内雜物



狗場内雜物



狗場外車輛眾多阻塞道路

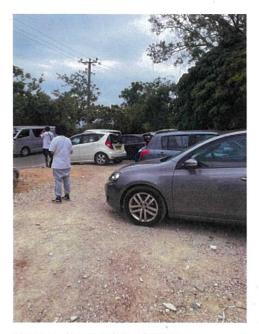

狗場外車輛眾多阻塞道路



狗場內老鼠



狗場內老鼠

	Appendix VII-33 Paper No. A/YL-L	
	53	7
就規劃申請/覆核提出意見 Making Comment on 參考編號 Reference Number:	220402-001521-10662	
提交限期 Deadline for submission:	19/04/2022	
提交日期及時間 Date and time of submission:	02/04/2022 00:15:21	
有關的規劃申請編號 The application no. to which the comment relates	: A/YL-LFS/423	
「提意見人」姓名/名稱 Name of person making this comment:	先生 Mr. Ken Hau	
意見詳情 Details of the Comment :		

· .

該地方鼠患嚴重,令附近的人非常困擾,相信也不會是適合貓狗居住的地方。

		Appendix VII-34 of RNTPO Paper No. A/YL-LFS/423 5-9	2
就規劃申請/覆核提出意見 Making Comment on I	Planning Application /	Review	
參考編號 Reference Number:	220402-004410-71822		
提交限期 Deadline for submission:	19/04/2022		
提交日期及時間 Date and time of submission:	02/04/2022 00:44:10		
有關的規劃申請編號 The application no. to which the comment relates:	A/YL-LFS/423		
「提意見人」姓名/名稱 Name of person making this comment:	夫人 Mrs. Tse		
意見詳情 Details of the Comment :			
老鼠多到馬路都有,啲狗成日吠好擾民	•		

÷

	Appendix VII-35 of RNTPC Paper No. A/YL-LFS/423	
就規劃申請/覆核提出意見 Making Comment or	n Planning Application / Review	
參考編號 Reference Number:	220402-140936-00650	
提交限期 Deadline for submission:	19/04/2022	
提交日期及時間 Date and time of submission:	02/04/2022 14:09:36	
有關的規劃申請編號 The application no. to which the comment relate	A/YL-LFS/423	
「提意見人」姓名/名稱 Name of person making this comment:	先生 Mr. Jason Lo	
意見詳情 Details of the Comment :		
本人相當支持拯救動物!但有見該機構欠缺衛生常識,附近環境因垃圾處理不善而經常 滋生腐蟲,散落在馬路和小巴站旁,更引來嚴重鼠患問題,實屬有欠公德心。難以想像 狗場內環境有多邋遢!負責人如此惡劣的衛生標準,破壞環境之餘,試問如何能善待動 物?		

	Appendix VII-36 of RNTPC Paper No. A/YL-LFS/423 516	
就規劃申請/覆核提出意見 Making Comment on Planning Application / Review		
參考編號 Reference Number:	220402-170415-35604	
提交限期 Deadline for submission:	19/04/2022	
提交日期及時間 Date and time of submission:	02/04/2022 17:04:15	
有關的規劃申請編號 The application no. to which the comment relate	s: A/YL-LFS/423	
「提意見人」姓名/名稱 Name of person making this comment:	先生 Mr. Roy	
意見詳情 Details of the Comment: 問口經常堆放雜物,萬一發生火警,會危及狗隻		
環境,可見沒有人打理環境,而且經常有老鼠出沒,容易造成傳染疾病,		

Appendix VII-37 of RNTPC Paper No. A/YL-LFS/423

## 就規劃申請/覆核提出意見 Making Comment on Planning Application / Review

參考編號 Reference Number:

220407-020908-68481

提交限期 Deadline for submission:

19/04/2022

提交日期及時間 Date and time of submission:

07/04/2022 02:09:08

有關的規劃申請編號 The application no. to which the comment relates: A/YL-LFS/423

「提意見人」姓名/名稱 Name of person making this comment:

先生 Mr. Ken fung

意見詳情 Details of the Comm

Details of the Comment :

太多老鼠破壞環境,傳來陣陣惡臭,滋生大量細菌和蚊蟲,集物太多設備也十分之簡陋和殘舊,容易引起火警和意外,反對繼續再租借此場地

Appendix VII-38 of RNTPC Paper No. A/YL-LFS/423 **85** 

## 就規劃申請/覆核提出意見 Making Comment on Planning Application / Review

參考編號 Reference Number:

220407-140021-59841

提交限期 Deadline for submission:

19/04/2022

提交日期及時間 Date and time of submission:

07/04/2022 14:00:21

有關的規劃申請編號 The application no. to which the comment relates: A/YL-LFS/423

「提意見人」姓名/名稱 Name of person making this comment:

先生 Mr. Chan HY

意見詳情 Details of the Comment:

https://www.facebook.com/groups/205042463165693/permalink/1484398661896727/

https://hk.news.yahoo.com/%E7%8B%97%E7%8B%97%E8%82%A5%E5%A9%86%E6%82 %B2%E8%8B%A6-%E7%94%9F-%E9%A3%BD%E5%8F%97%E7%84%A1%E6%83%85% E9%80%BC%E8%B5%B0-%E7%B5%82%E6%AD%BB%E6%96%BC%E9%9D%9E%E5%9 1%BD-100950069.html

呢個機構根本無盡愛護動物的責任.任何場內資深義工都知道所有籌款不知去向 附近老鼠為患場內更加蛇蟲鼠蟻乜都有!! 臭到出面都聞到! 唔該快D拯救動物唔好再比佢害狗!

Appendix VII-39 of RNTPC Paper No. A/YL-LFS/423

### 就規劃申請/覆核提出意見 Making Comment on Planning Application / Review

參考編號 Reference Number:

220407-213911-74532

提交限期 Deadline for submission:

19/04/2022

提交日期及時間 Date and time of submission:

07/04/2022 21:39:11

有關的規劃申請編號 The application no. to which the comment relates: A/YL-LFS/423

「提意見人」姓名/名稱 Name of person making this comment:

先生 Mr. Ho chun wai

意見詳情 Details of the Comment:

本人叫何俊偉,

在2020年開始幫kas做義工,

在21年場主Kelly出了車禍我義務在場照顧毛孩,

那個時候我是在場內往的,

場主回來后也一也是一直在幫她的,

但之後發現她很多無良的行為就沒再幫她了,

她會喂過期罐頭給毛孩,

不會為每一位毛孩沖涼,修剪指甲,

冬天給毛孩穿衣服就一直不理會,

就算又污又黑也不更换,

場内很多無用和過期的物資,

但都不段向公眾招收,

場內很多老鼠橫行和偷食物資,

場主為了想毛孩快些領養以虛報毛孩的資料給領養者,

之前有位毛孩腳受傷了她也只顧跟義工傾偈,

是我跟另一位義工包紮的,

但之後幾天她也沒有幫那位毛孩更換包紮,

最終那位毛孩要做手術,

一有領養日場主就會離開狗場去領養日的, 場內不一定有人照顧在場的毛孩, 我在場的時候常一聲都唔出就離開了狗場也不知道 她去哪裡,有義工的時候她大部分時間都會留在自己的 房間,不會留意義工的安全, 不止一次有多位義工受到毛孩攻擊的 毛孩之間的打斗也不會理由 場內的毛孩也常因疏忽照顧以死亡的。 所以我不支持kas

Appendix VII-40 of RNTPC Paper No. A/YL-LFS/423

	-			1	ŀ	2
		•	<b>w</b>			1
-					L	£

	•• • 128
就規劃申請/覆核提出意見 Making Commen	t on Planning Application / Review
參考編號 Reference Number:	220408-223542-03705
提交限期 Deadline for submission:	19/04/2022
提交日期及時間 Date and time of submission:	08/04/2022 22:35:42
有關的規劃申請編號 The application no. to which the comment re	lates: A/YL-LFS/423
「提意見人」姓名/名稱 Name of person making this comment:	女士 Ms. Tammy
意見詳情 Details of the Comment :	
沒防火設備,對狗狗和附近居民會帶來危險	

		Appendix VII-41 Paper No. A/YL-I -* - 187	
就規劃申請/覆核提出意見 Making Comment	on Planning Application	/ Review	
參考編號 Reference Number:	220409-150927-7184	2	: 
提交限期 Deadline for submission:	19/04/2022		
提交日期及時間 Date and time of submission:	09/04/2022 15:09:27		
有關的規劃申請編號 The application no. to which the comment rela	tes: A/YL-LFS/423		
「提意見人」姓名/名稱 Name of person making this comment:	先生 Mr. F		
意見詳情 Details of the Comment :			
臭味嚴重,鼠患嚴重,沒有管理周邊環境,假	<b>设日聚集大量公衆人</b>		

Appendix VII-42 of RNTPC Paper No. A/YL-LFS/423

• - 213

· · · · · · · · · · · · · · · · · · ·	
就規劃申請/覆核提出意見 Making Comment on 〕 參考編號 Reference Number:	Planning Application / Review 220410-100337-61251
提交限期 Deadline for submission:	19/04/2022
提交日期及時間 Date and time of submission:	10/04/2022 10:03:37
有關的規劃申請編號 The application no. to which the comment relates:	A/YL-LFS/423
「提意見人」姓名/名稱 Name of person making this comment:	先生 Mr. W
意見詳情 Details of the Comment :	
假期有大量人士聚集,很多車違泊係門口,一定 圾特別老鼠,烏蠅,唔覺有改善系統,平日亦有	

Appendix VII-43 of RNTPC Paper No. A/YL-LFS/423

就規劃申請/覆核提出意見 Making Comment on F 參考編號 Reference Number:	Planning Application / Review 220410-165133-90703
提交限期 Deadline for submission:	19/04/2022
提交日期及時間 Date and time of submission:	10/04/2022 16:51:33
有關的規劃申請編號 The application no. to which the comment relates:	A/YL-LFS/423
「提意見人」姓名/名稱 Name of person making this comment:	女士 Ms. Man
意見詳情 Details of the Comment:	
多人聚集,多垃圾,多甲遅汨,多老鼠,多上程	,不宜動物居住,環境惡劣,有異味

Appendix VII-44 of RNTPC Paper No. A/YL-LFS/423 \*\* 268

### 就規劃申請/覆核提出意見 Making Comment on Planning Application / Review

參考編號 Reference Number:

220410-223104-05831

提交限期 Deadline for submission:

19/04/2022

提交日期及時間 Date and time of submission:

10/04/2022 22:31:04

有關的規劃申請編號 The application no. to which the comment relates: A/YL-LFS/423

「提意見人」姓名/名稱 Name of person making this comment:

小姐 Miss Suki

意見詳情 Details of the Comment:

老鼠很多,垃圾很多,不見有防火防電設備,容易令狗生命有危險

Appendix VII-45 of RNTPC Paper No. A/YL-LFS/423 ~ 278

### 就規劃申請/覆核提出意見 Making Comment on Planning Application / Review

參考編號 Reference Number:

220411-075047-52427

提交限期 Deadline for submission:

19/04/2022

提交日期及時間 Date and time of submission:

11/04/2022 07:50:47

有關的規劃申請編號 The application no. to which the comment relates: A/YL-LFS/423

「提意見人」姓名/名稱 Name of person making this comment:

先生 Mr. 張

意見詳情

**Details of the Comment :** 

懷疑是場主的中年女人,態度已不好,長期對於垃圾問題不處理,前排搞工程,無論嘈 音,垃圾極影響環境,老鼠數不清,很難想像場內貓狗的生存環境有好惡劣。

5-282

	<u> </u>
就規劃申請/覆核提出意見 Making Comment on Plan	nning Application / Review
<b>参考編號</b>	
Reference Number:	220409-235609-58183
提交限期 Deadline for submission:	19/04/2022
提交日期及時間 Date and time of submission:	09/04/2022 23:56:09
有關的規劃申請編號 The application no. to which the comment relates:	A/YL-LFS/423
「提意見人」姓名/名稱 Name of person making this comment:	小姐 Miss Jody Lam
意見詳情	
Details of the Comment :	
欣賞KAS場主的愛心,但不得不承認場主妄顧衛生,對 擾…已主動接觸多次,希望可清理好垃圾,減少蚊蟲和 又打回原形.我們實在苦無辦法,投下反對一票!	

	· · · · · · · · · · · · · · · · · · ·		
就規劃申請/覆核提出意見 Making Comment on 參考編號 Reference Number:	Planning Application / Review 220412-074812-59857		
提交限期 Deadline for submission:	19/04/2022		
提交日期及時間 Date and time of submission:	12/04/2022 07:48:12		
有關的規劃申請編號 The application no. to which the comment relates	A/YL-LFS/423		
「提意見人」姓名/名稱 Name of person making this comment:	夫人 Mrs. 周		
意見詳情 Details of the Comment :			
狗場嚴重影響附近環境。。。但不是貓狗問題,係人為,成日工程,嘈吵聲不斷。。。 老鼠,垃圾周圍都係。。。好似成個地方都係佢嘅咁。。。好離譜。。。等左呢一日好 耐,宜家又話可俾佢繼續,簡直呢區惡夢。。。常出入嘅義工態度又差,令人反感			

#### Appendix VII-48 of RNTPC Paper No. A/YL-LFS/423 363

# 就規劃申請/覆核提出意見 Making Comment on Planning Application / Review

參考編號

**Reference Number:** 

#### 220414-135300-37865

提交限期 Deadline for submission:

19/04/2022

提交日期及時間 Date and time of submission:

14/04/2022 13:53:00

有關的規劃申請編號 The application no. to which the comment relates: A/YL-LFS/423

「提意見人」姓名/名稱 Name of person making this comment:

小姐 Miss Kam Yin Liu

意見詳情

**Details of the Comment :** 

狗場出面不時泊滿車,堆滿雜物,塞住路口. 唔係普通垃圾, 係一座垃圾山, 鐵枝、木架、網、 、大塊防水物料個D, 堆到出車路。十分反感。請求嚴正執法

Appendix VII-49 of RNTPC Paper No. A/YL-LFS/423

5-365

Urgent Return Receipt Requested Sign

Sign Encrypt Mark Subject Restricted Expand personal&publi



A/YL-LFS/423 DD 129 Lau Fau Shan GB 18/04/2022 02:53

From: To: File Ref:

tpbpd <tpbpd@pland.gov.hk>

A/YL-LFS/423

Lots 269 (Part), 275 RP (Part), 276 RP (Part) and 277 (Part) in D.D.129 and Adjoining Government Land, Lau Fau Shan

Site area : About 2,660sq.m Includes Government Land of about 443sq.m

Zoning : "Green Belt" and area shown as 'Road'

Applied use : Animal Boarding Establishment / Filling and Excavation of Land / 2 Vehicle Parking

Dear TPB Members,

Although there is no history of approvals, this appears to be Kelly Animal Shelter and has been operating for some time. The filling and excavation of land already implemented.

While these animal shelters have good intentions, they are actually part of the problem as people know that they can buy the fluffy puppy from the dodgy dealer and when it falls sick, gets too big, too noisy, etc then there are dozens of animal shelters where the animal can be dumped.

The filling of land by concrete paving involves an area of about 1,146.17 m<sup>2</sup>, with depth of about 0.1 m; the filling of land by tile pavement involves an area of about 597.82 m<sup>2</sup>, with depth of about 0.015 m. The excavation of land involves an area of about 41.77 m<sup>2</sup>, with depth of about 0.25 m for the drainage/sewerage channels and about 1.6 m for the septic tank

How many trees were chopped down and flora and fauna disturbed to house animals that should not be there in the first place?That TPB approves these applications makes it part of the perpetuation of the breeding of animals for captivity and commercial exploitation industry.

Mary Mulvihill

Appendix VII-50 of RNTPC Paper No. A/YL-LFS/423

### 就規劃申請/覆核提出意見 Making Comment on Planning Application / Review

參考編號 Default

提交日期及時間

Reference Number:

提交限期 Deadline for submission:

Date and time of submission:

19/04/2022

220416-180643-54513

16/04/2022 18:06:43

有關的規劃申請編號

**The application no. to which the comment relates:** A/YL-LFS/423

「提意見人」姓名/名稱 Name of person making this comment:

夫人 Mrs. Mam

意見詳情

**Details of the Comment :** 

每日經過都勁大浸狗屎味,仲勁過隔離豬場浸味。又有老鼠,究竟個狗場有無日日清潔 ?好污糟好臭

Appendix VII-51 of RNTPC Paper No. A/YL-LFS/423 420

## 就規劃申請/覆核提出意見 Making Comment on Planning Application / Review

參考編號 Reference Number:

220417-113451-95190

提交限期 Deadline for submission:

19/04/2022

提交日期及時間 Date and time of submission:

17/04/2022 11:34:51

有關的規劃申請編號 The application no. to which the comment relates: A/YL-LFS/423

「提意見人」姓名/名稱 Name of person making this comment:

小姐 Miss Winnie

意見詳情

**Details of the Comment :** 

黑心狗場!!!!!場內環境惡劣,臭氣沖天,滿佈蚊蟲和有嚴重鼠患。 毛孩長期在惡劣環境生活,會食老鼠! 場外也經常堆滿垃圾,產生大量腐蟲. 場主謝雅怡會非法棄置動物屍體,連同垃圾掉出。行為嘔心至極 希望城規嚴正執法! Appendix VII-52 of RNTPC Paper No. A/YL-LFS/423 -\* - 432

# 就規劃申請/覆核提出意見 Making Comment on Planning Application / Review

參考編號 Reference Number:

#### 220417-212102-14040

提交限期 Deadline for submission:

19/04/2022

提交日期及時間 Date and time of submission:

17/04/2022 21:21:02

有關的規劃申請編號 The application no. to which the comment relates: A/YL-LFS/423

「提意見人」姓名/名稱 Name of person making this comment:

先生 Mr. Lee Pak Ming

意見詳情

**Details of the Comment :** 

場外時不時泊滿車,空地和馬路都被佔用,影響行車路,而且常常有50多人聚集,十分 滋擾。

	•	Appendix Paper No. 43	A/YL-LF	of RNTPC S/423
就規劃申請/覆核提出意見 Making Comment on	Planning Application	/ Review		
參考編號 Reference Number:	220417-220729-9914	8		
提交限期 Deadline for submission:	19/04/2022			
提交日期及時間 Date and time of submission:	17/04/2022 22:07:29		•	
有關的規劃申請編號 The application no. to which the comment relates	A/YL-LFS/423			
「提意見人」姓名/名稱 Name of person making this comment:	夫人 Mrs. Rebecca	·		
意見詳情 Details of the Comment :				• •

狗場面前的停車場,泊滿了義工的車,嚴重阻塞交通

# Appendix VII-54 of RNTPC Paper No. A/YL-LFS/423

#### 就規劃申請/覆核提出意見 Making Comment on Planning Application / Review

參考編號 Reference Number:

## 220417-230147-63428

提交限期 Deadline for submission:

19/04/2022

提交日期及時間 Date and time of submission:

17/04/2022 23:01:47

有關的規劃申請編號

The application no. to which the comment relates: A/YL-LFS/423

「提意見人」姓名/名稱 Name of person making this comment:

<sup>`</sup>小姐 Miss Jayden

意見詳情

**Details of the Comment :** 

作為狗場內的義工,老鼠問題已經存在很久,但無奈狗場主一直不理會,最近城規會監察下,才願意正視問題,但可惜老鼠問題仍然解決不了,狗場主什至強勢更改狗隻進食 習慣,以杜絕老鼠情況,這是一個不合乎道德的標準

## 就規劃申請/覆核提出意見 Making Comment on Planning Application / Review

參考編號 Reference Number:

220419-135732-09809

提交限期 Deadline for submission:

19/04/2022

提交日期及時間 Date and time of submission:

19/04/2022 13:57:32

有關的規劃申請編號 The application no. to which the comment relates: A/YL-LFS/423

「提意見人」姓名/名稱 Name of person making this comment:

女士 Ms. Bek

意見詳情

**Details of the Comment :** 

我是住附近的居民,狗場的車經常泊到道路邊,明知這裹的路很窄,兩架車經常要就住位過,現在還泊這麼多車在路邊,以為條路佢地架?

Appendix VII-56 of RNTPC Paper No. A/YL-LFS/423

1

	-••
就規劃申請/覆核提出意見 Making Comment	on Planning Application / Review
參考編號 Reference Number:	220419-140452-06161
提交限期 Deadline for submission:	19/04/2022
提交日期及時間 Date and time of submission:	19/04/2022 14:04:52
有關的規劃申請編號 The application no. to which the comment rel	ates: A/YL-LFS/423
「提意見人」姓名/名稱 Name of person making this comment:	Esther
意見詳情 Details of the Comment :	
狗場明知2021年已經要搬地,唔搬就交罰款 請問,咁嘅申請人,知法犯法,值得批地比何 圾老鼠滿地都係。係咪係山旮旯地方就可以 見過狗場內有老鼠走出嚟,連佢對面豬場都 豬場?狗場養㗎啲老鼠?	E咩?佢個狗場令到周邊衛生環境變差,垃 大安旨意話有垃圾有老鼠好正常?我從來只

	Appendix VII-57 of RNTPC Paper No. A/YL-LFS/423 941
就規劃申請/覆核提出意見 Making Comment on	n Planning Application / Review
參考編號 Reference Number:	220419-183226-27918
提交限期 Deadline for submission:	19/04/2022
提交日期及時間 Date and time of submission:	19/04/2022 18:32:26
有關的規劃申請編號 The application no. to which the comment relate	es: A/YL-LFS/423
「提意見人」姓名/名稱 Name of person making this comment:	先生 Mr. ben
意見詳情 Details of the Comment :	
近日有大量人群聚集,很多車輛停泊在狗場門[ 旋處亦有大量車輛停泊,嚴重影響行山人士及 人群出入狗場,人數起碼超過二十人。這便會	其他市民出入。再者,疫情關係,有大量

Appendix VII-58 of RNTPC Paper No. A/YL-LFS/423 -\* 1017

## 就規劃申請/覆核提出意見 Making Comment on Planning Application / Review

參考編號 **Reference Number:** 

220419-194536-24177

提交限期 **Deadline for submission:** 

19/04/2022

提交日期及時間 Date and time of submission:

19/04/2022 19:45:36

有關的規劃申請編號

The application no. to which the comment relates: A/YL-LFS/423

「提意見人」姓名/名稱 Name of person making this comment:

先生 Mr. 張建暉

意見詳情

**Details of the Comment :** 

反對這次申請!! 曾經當過狗場的義工,見證狗場老鼠問題十分嚴重。 經常看到老鼠屍體 。場主長期虐狗。

Appendix VII-59 of RNTPC Paper No. A/YL-LFS/423 -1099

就規劃申請/覆核提出意見 Making Comment on	Planning Application / Review
參考編號 Reference Number:	220419-221336-11931
是交限期 Deadline for submission:	19/04/2022
是交日期及時間 Date and time of submission:	19/04/2022 22:13:36
有關的規劃申請編號 The application no. to which the comment relates	s: A/YL-LFS/423
「提意見人」姓名/名稱 Name of person making this comment:	先生 Mr. tim chan
意見詳情 Details of the Comment :	
本人反對本次的規劃申請,申請狗場(即臨時規 意識。 場所人員將未經分類的垃圾堆積在鄰近小巴站的 而然狗場的垃圾量不是一個小型垃圾收集點可應 場人員並未有為狗場提供足夠的防鼠措施,導到 站的垃圾的情況常有發生。狗場的人為問題導到 有老鼠出沒於附近覓食。於夏季時因人為因素為 環署的蟲鼠組增加了不少負擔。而尖鼻咀亦作為 還足觀景。若城規會通過本次申請,讓狗場繼續 衛生隱患,不但令市民不再前往尖鼻咀觀賞和遠 要的工作。 另外,狗場的人流管制並不理想。在新冠肺炎斟 人員並未對義工人數作出限制以符合政府的防疫 由此,惟望城規會否決是次申請。	内小型垃圾收集點,有生活廢料及廚餘, 個付,令小巴站附近蚊蟲滋生。此外,狗 故鼠群於狗場偷吃狗飼料以及棄置於小巴 故尖鼻咀周遭鼠患加劇,特別是晚上,便 為導致蚊蟲大量滋生以及鼠群出沒而令食 為行山熱點,經常有不少的行山人士到此 實於尖鼻咀營運,會污染附近環境和引致 邊足,亦會為食環署的工作人員帶來不必 律虐下,狗場仍有不少義工到訪。而狗場

Appendix VII-60 of RNTPC Paper No. A/YL-LFS/423

· · · · · · · · · · · · · · · · · · ·	- 1129
就規劃申請/覆核提出意見 Making Comment on P 參考編號 Reference Number:	Planning Application / Review 220419-231433-63290
提交限期 Deadline for submission:	19/04/2022
提交日期及時間 Date and time of submission:	19/04/2022 23:14:33
有關的規劃申請編號 The application no. to which the comment relates:	A/YL-LFS/423
「提意見人」姓名/名稱 Name of person making this comment:	小姐 Miss Vast o
意見詳情 Details of the Comment :	
I'm writing to express my objecting thoughts on the e ow temporary animal boarding.	event of filling and excavation of land to al

I been to the shelter many times myself and I found it is not providing any welfare for those ani mals in terms of hygiene and safety. If allows to expend of the facility, this permission is helpin g the problem itself to become a lot severe and out of control.

Hygiene. I understand the shelter located in Tuen Mun & Yuen Long West District so pest and mouse is common and inevitable thing. However, I saw bunches of mouse eating in dog food bo wels, havoc around the living places of dogs and bring deadly infectious diseases to those poor a nimals' life. I notice this hygienic problems is not likely to be solved by the kennel keeper as I s ee no actions has been made to preventing the mouse n dogs sharing in the same cages or living spaces.

Safety. In the shelter, those homeless dogs are kept n locked in cages. However those cages mus t've worn out and without a proper maintenance for a long period of time which leaving sharp m etal edges exposed leaving a fatal death trap for dogs. Dogs always move around in their cages which can be easily scratched or in any attempts to escape their cages would lead them trap by t he dead sharp edges in which they cannot either free themselves without severely injured themse lves. Unnecessary potential life dangers are lurking around those homeless dogs each day.

It is brutal for those poor souls staying and living under this terrible managed shelter. If allowed the expansion for this shelter, it will becoming the accomplice to letting more lives will be suffer ed as nothing of aforementioned issues are solved. Hence, I am strongly opposed of on the event of filling and excavation of land to allow temporary animal boarding.

Appendix VII-61 of RNTPC Paper No. A/YL-LFS/423 895

#### 就規劃申請/覆核提出意見 Making Comment on Planning Application / Review

參考編號 Reference Number:

220419-172059-00349

提交限期 Deadline for submission:

19/04/2022

提交日期及時間 Date and time of submission:

19/04/2022 17:20:59

有關的規劃申請編號 The application no. to which the comment relates: A/YL-LFS/423

「提意見人」姓名/名稱 Name of person making this comment:

先生 Mr. Anson Lam

意見詳情 Details of the Comment:

1. It's a CPA zone. The locality is all CPA or SITE OF SPECIAL SCIENTIFIC INTEREST. Th us, it's utterly contradictory to TPB's mission if the S16 is approved.

2. It abuts to a one-way road. It is very questionable if the applicant has considered thoroughly o n the traffic assessment or EIA.

3. Please consider the nature and relocation costs of the animal shelter. We should consider help for these good Samaritans instead of making hurdles to them. Such a shelter saves thousands of l ifes.