


Project 項目名稱: Proposed Temporary Shop and Services (Real Estate Agency) for a Period of 3 Years at Lot 1600 RP in D.D. 119, Yuen Long, N.T.	Drawing Title 圖目: Proposed Layout Plan	Remarks 備註:
	Drawing No. 圖號: Figure 2	

Scale 比例: 1:500

(摘錄自申請人於 25. 5. 2022 呈交的申請書)
(Extract from Applicant's Submission of 25.5.2022)

參考編號
REFERENCE No.
A/YL-TT/554

繪圖 DRAWING
A-1

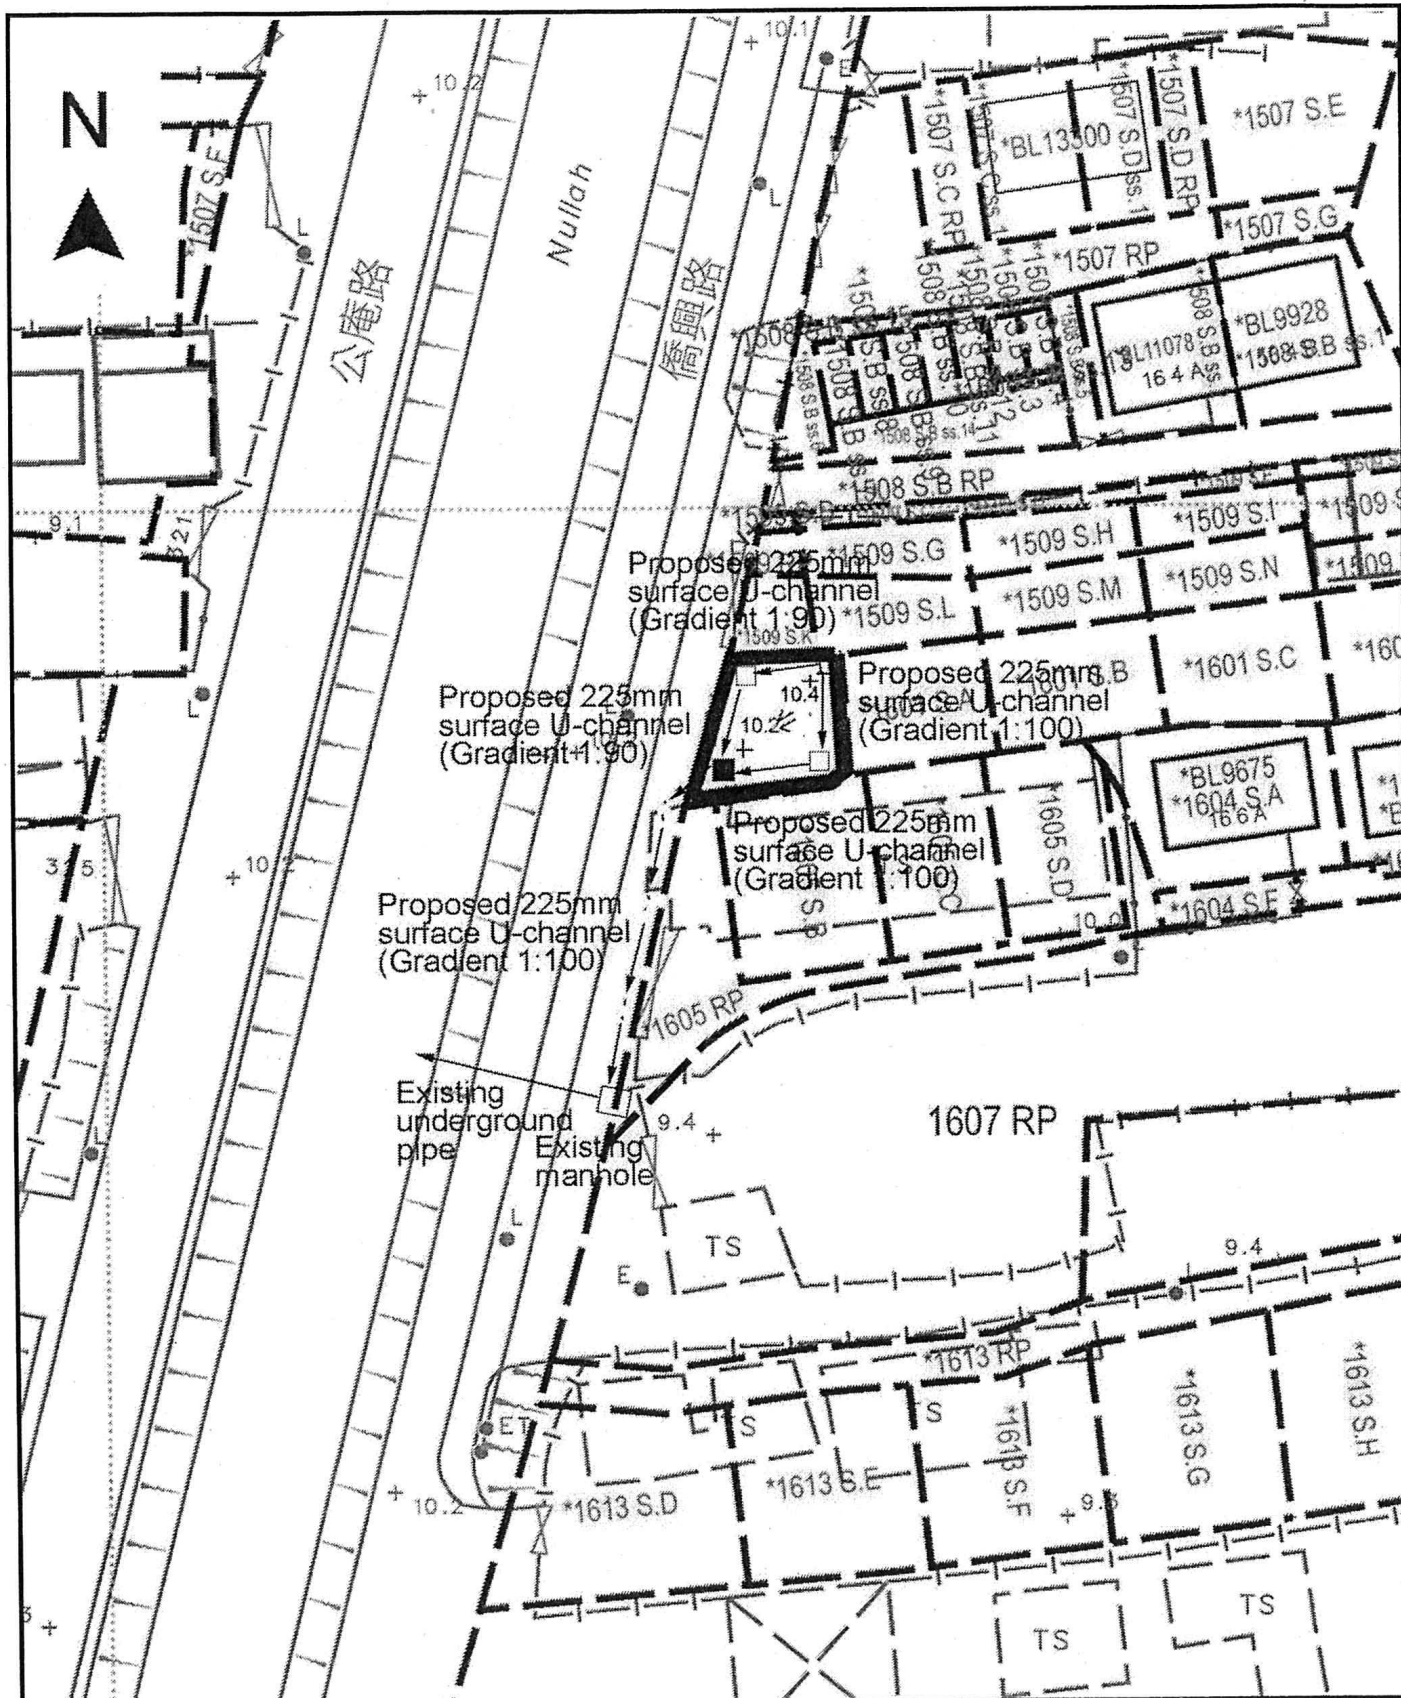


<p>Project 項目名稱:</p> <p>Proposed Temporary Shop and Services (Real Estate Agency) for a Period of 3 Years at Lot 1600 RP in D.D. 119, Yuen Long, N.T.</p>	<p>Drawing Title 圖目:</p> <p>Proposed Drainage Plan</p> <p>Drawing No. 圖號:</p> <p>Figure 3</p>	<p>Remarks 備註:</p> <p>Level (mPD)</p> <p>Proposed catchpit</p> <p>Proposed catchpit with sand trap</p> <p>Flow of surface runoff</p> <p>Scale 比例:</p> <p>—1:500—</p>
---	---	--

(摘錄自申請人於 25.5.2022 呈交的申請書)
(Extract from Applicant's Submission of 25.5.2022)

參考編號
REFERENCE No.
A/YL-TT/554

繪圖 DRAWING
A-2

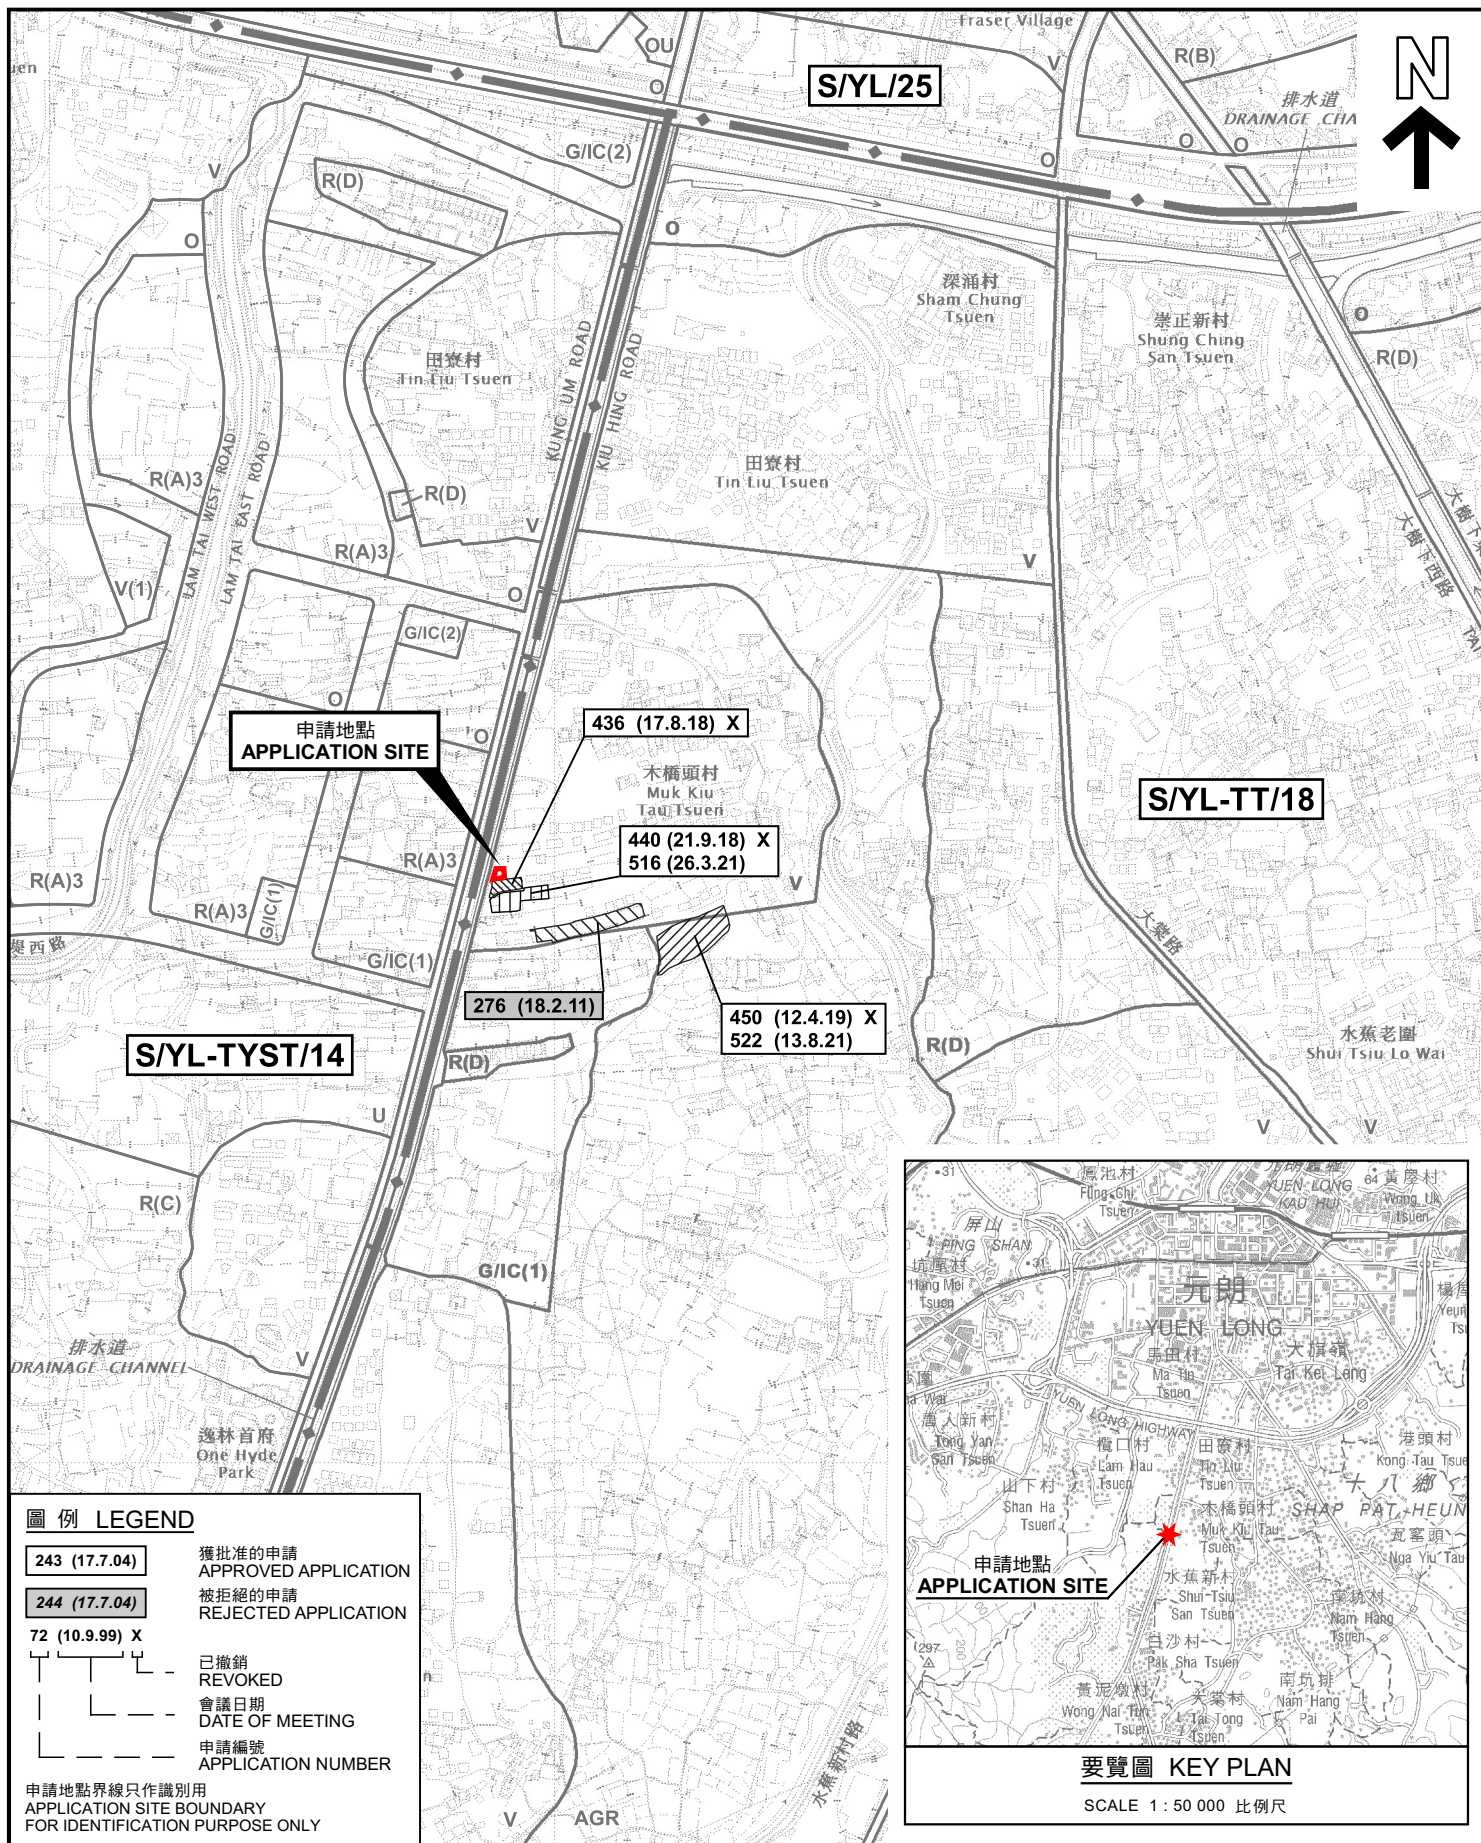

位置圖及同類申請 LOCATION PLAN WITH SIMILAR APPLICATIONS

擬議臨時商店及服務行業(為期3年)
元朗丈量約份第119約地段第1600號餘段
PROPOSED TEMPORARY SHOP AND SERVICES
FOR A PERIOD OF 3 YEARS
LOT 1600 RP IN D.D. 119, YUEN LONG

SCALE 1 : 7 500 比例尺

米 100 0 100 200 300 米
METRES


規劃署
PLANNING
DEPARTMENT




參考編號
REFERENCE No.
A/YL-TT/554

圖 PLAN
A-1

本摘要圖於2022年6月21日擬備，
所根據的資料為於2021年8月10日
核准的分區計劃大綱圖編號 S/YL-TT/18
EXTRACT PLAN PREPARED ON 21.6.2022
BASED ON OUTLINE ZONING PLAN No.
S/YL-TT/18 APPROVED ON 10.8.2021

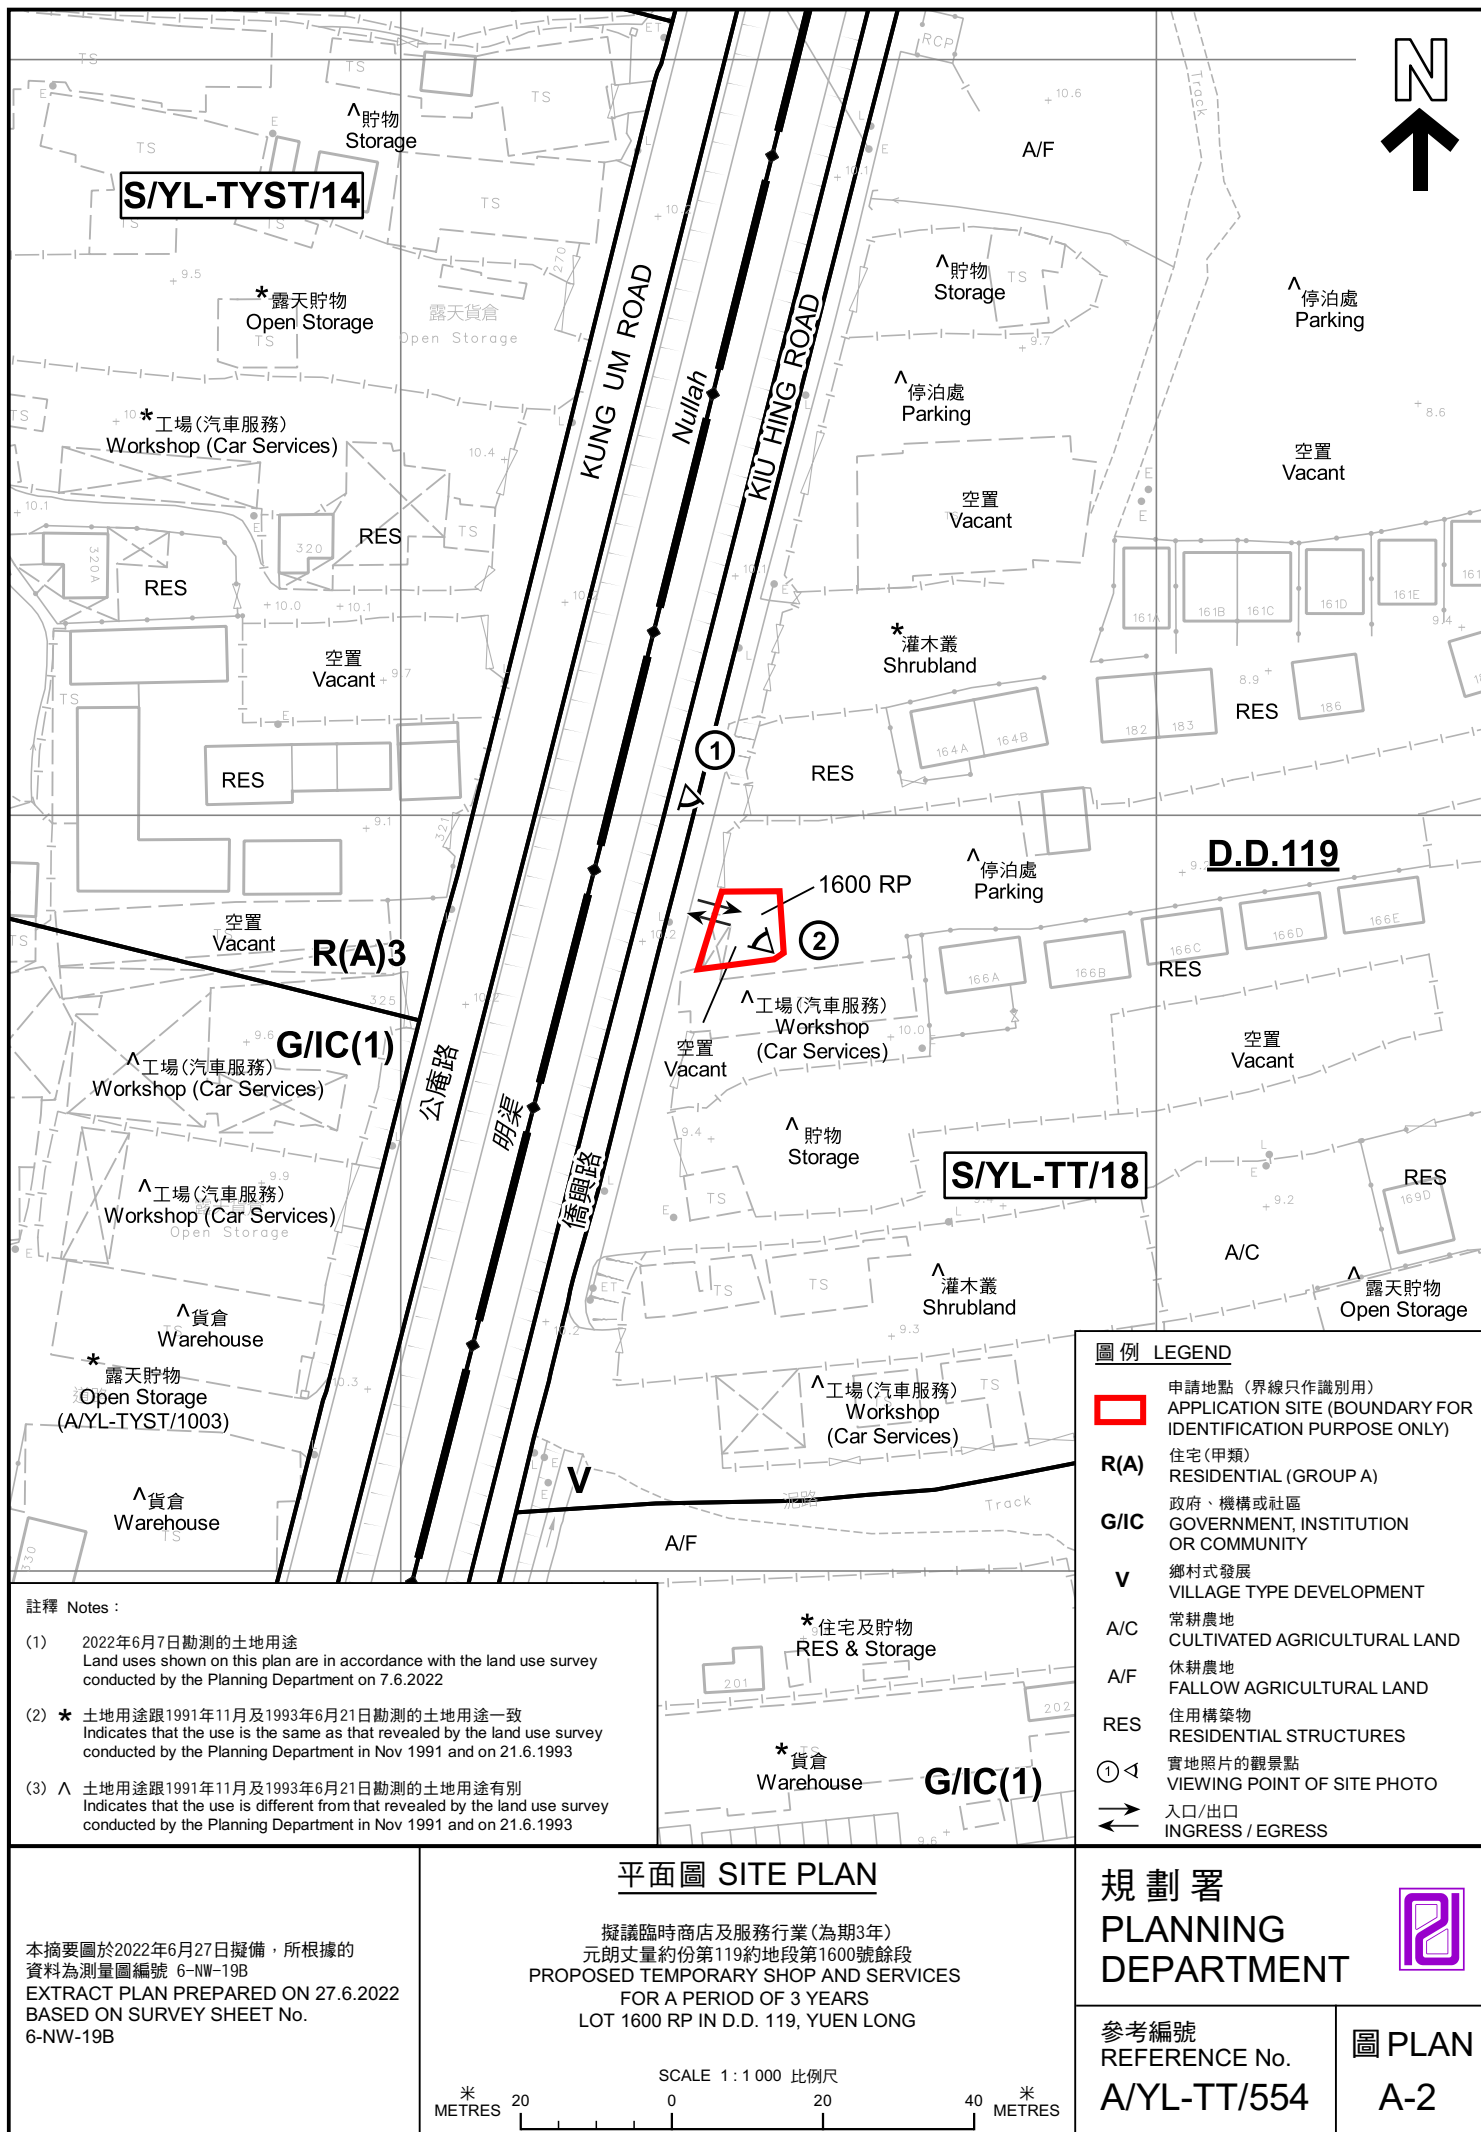

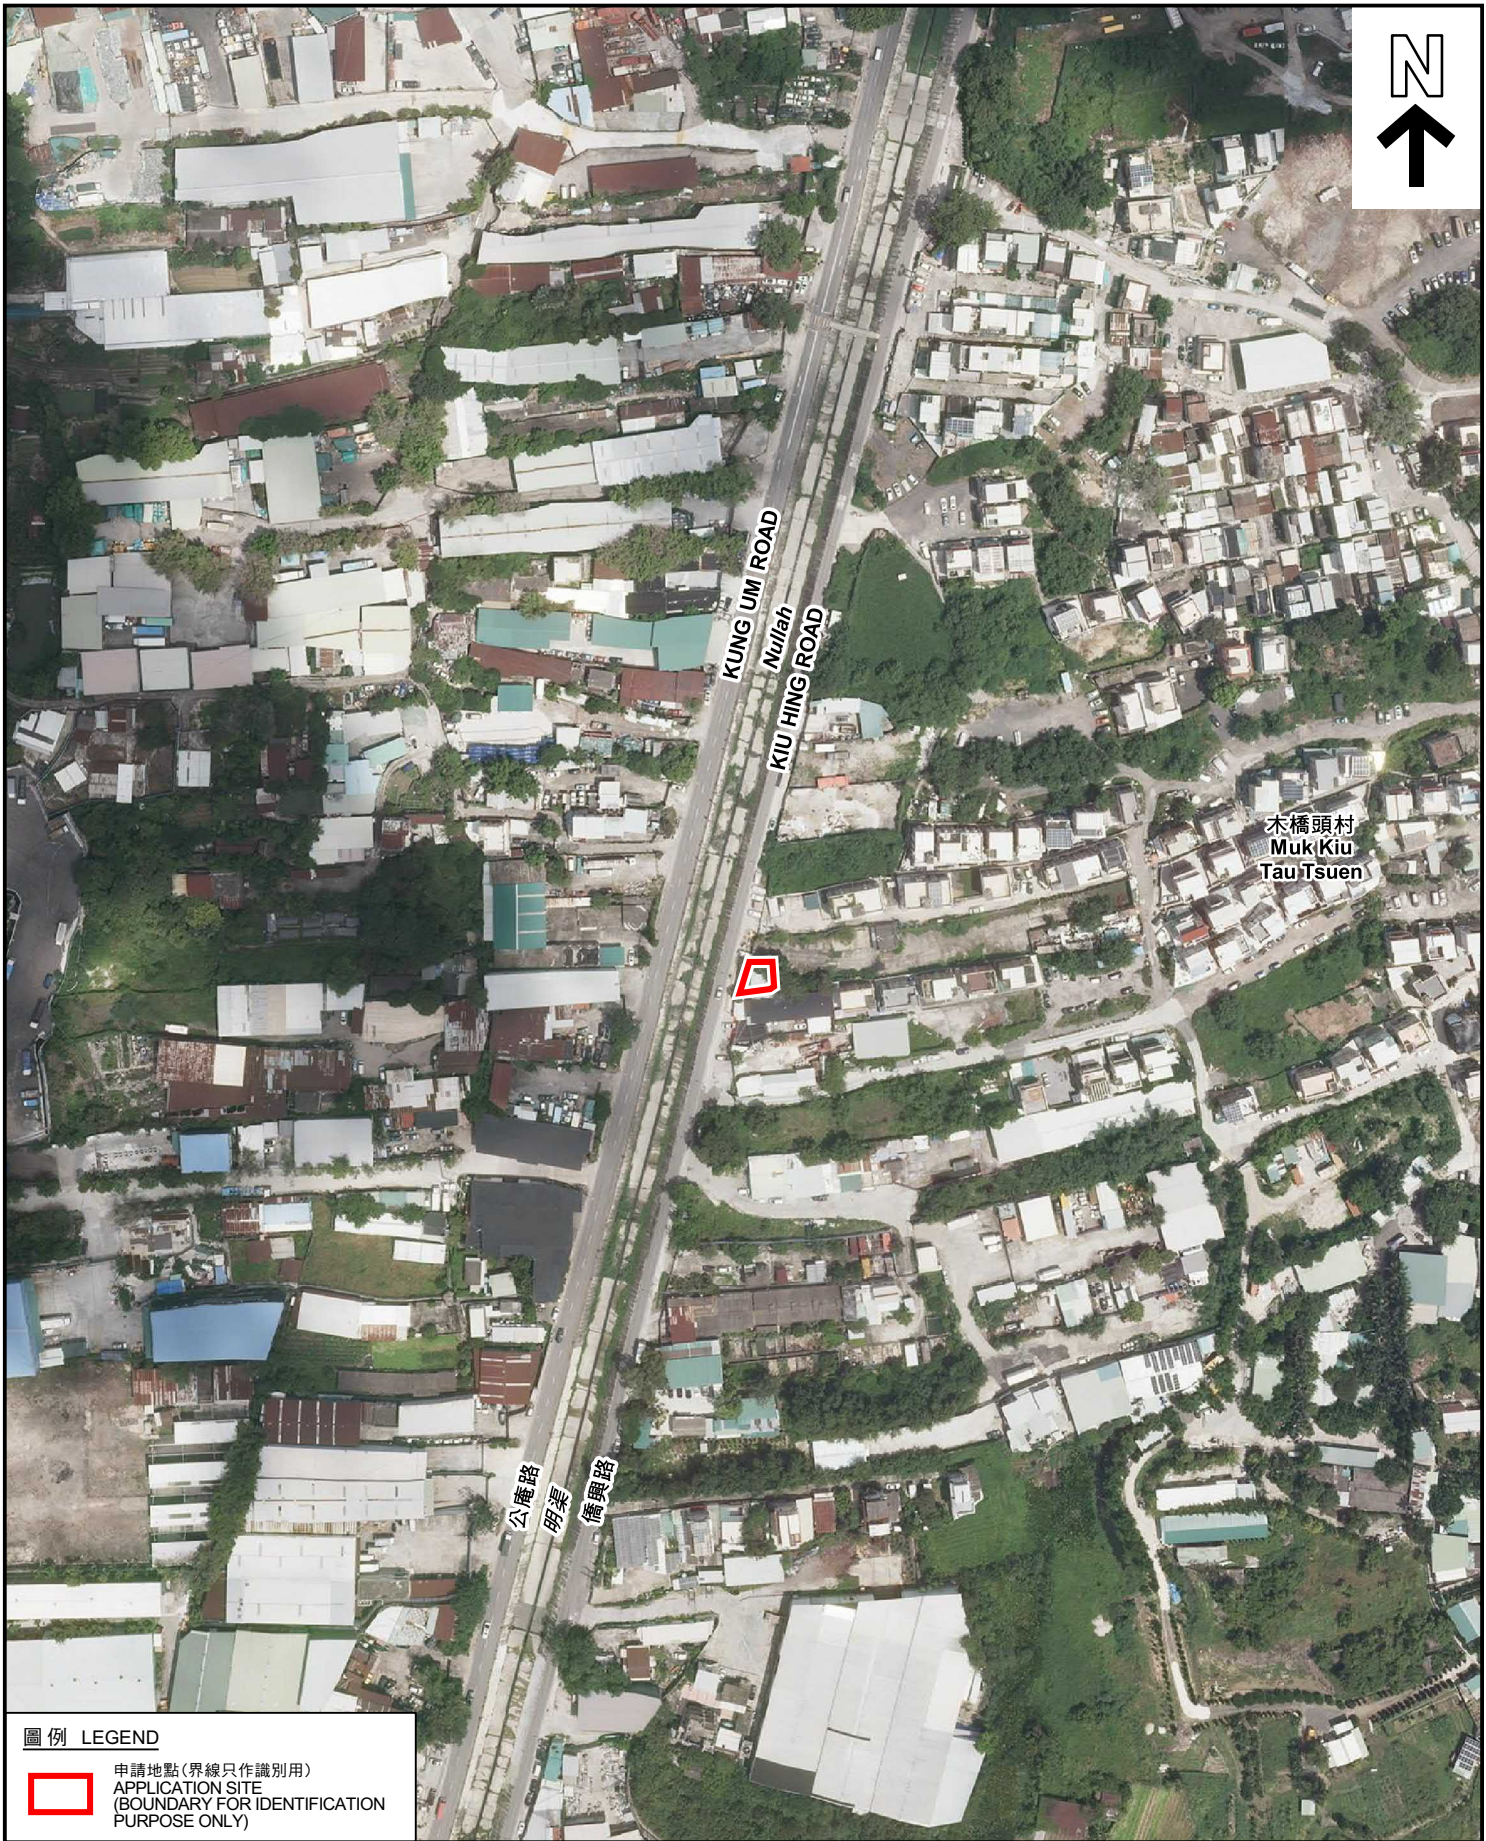

圖例 LEGEND



申請地點(界線只作識別用)
APPLICATION SITE
(BOUNDARY FOR IDENTIFICATION
PURPOSE ONLY)

本摘要圖於2022年6月27日擬備，所根據
的資料為地政總署於2021年8月22日拍得
的航攝照片編號 E140739C
EXTRACT PLAN PREPARED ON 27.6.2022
BASED ON AERIAL PHOTO No.
E140739C TAKEN ON 22.8.2021
BY LANDS DEPARTMENT

航攝照片 AERIAL PHOTO


擬議臨時商店及服務行業(為期3年)
元朗丈量約份第119約地段第1600號餘段
PROPOSED TEMPORARY SHOP AND SERVICES
FOR A PERIOD OF 3 YEARS
LOT 1600 RP IN D.D. 119, YUEN LONG

規 劃 署
PLANNING
DEPARTMENT



參考編號
REFERENCE No.
A/YL-TT/554

圖 PLAN
A-3

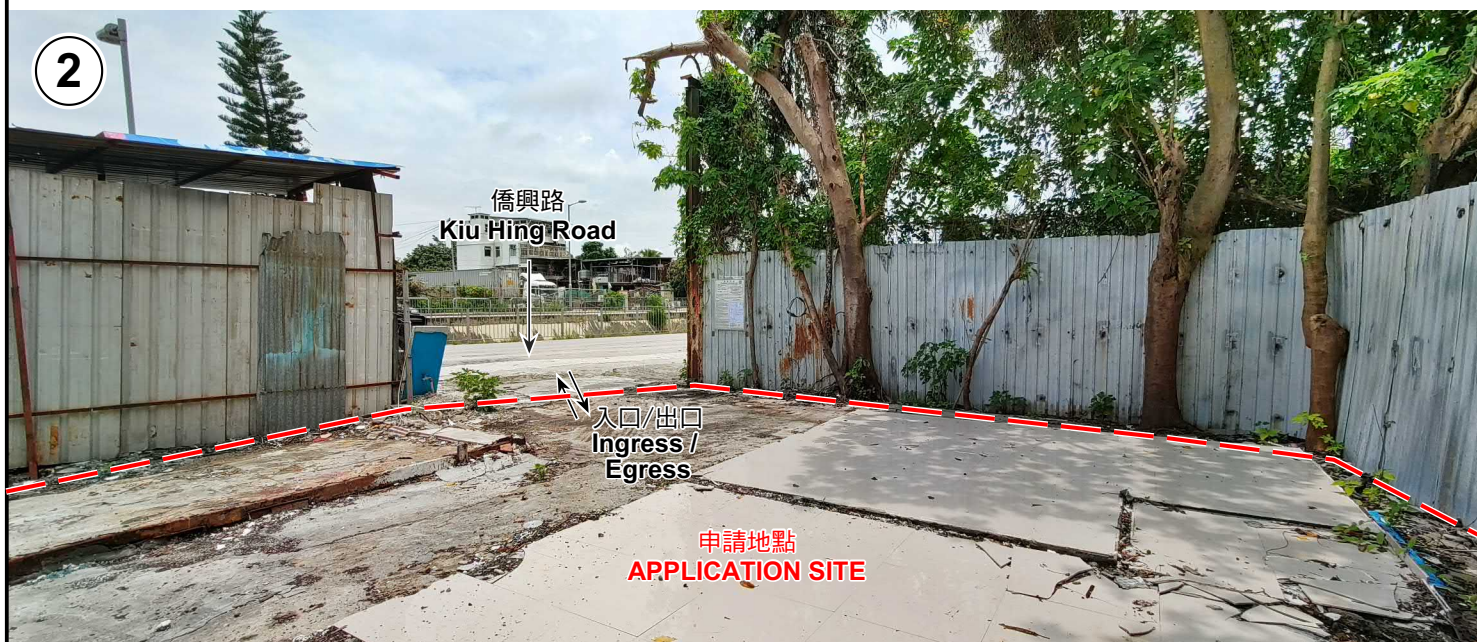

申請地點界線只作識別用 APPLICATION SITE BOUNDARY FOR IDENTIFICATION PURPOSE ONLY

實地照片 SITE PHOTOS

本圖於2022年6月27日擬備，所根據的資料為攝於2022年6月7日及22日的實地照片
PLAN PREPARED ON 27.6.2022
BASED ON SITE PHOTOS
TAKEN ON 7.6.2022 & 22.6.2022

擬議臨時商店及服務行業(為期3年)
元朗丈量約份第119約地段第1600號餘段
PROPOSED TEMPORARY SHOP AND SERVICES
FOR A PERIOD OF 3 YEARS
LOT 1600 RP IN D.D. 119, YUEN LONG

規劃署
PLANNING
DEPARTMENT



參考編號
REFERENCE No.
A/YL-TT/554

圖 PLAN
A-4