




申請地點  
APPLICATION SITE

商業、消閒及與旅遊有關的用途  
COMMERCIAL, LEISURE AND  
TOURISM RELATED USES

堅彌地城臨時遊樂場  
Kennedy Town Temporary  
Recreation Ground

運站的有關用途  
TO UNDERGROUND  
TRANSFER STATION

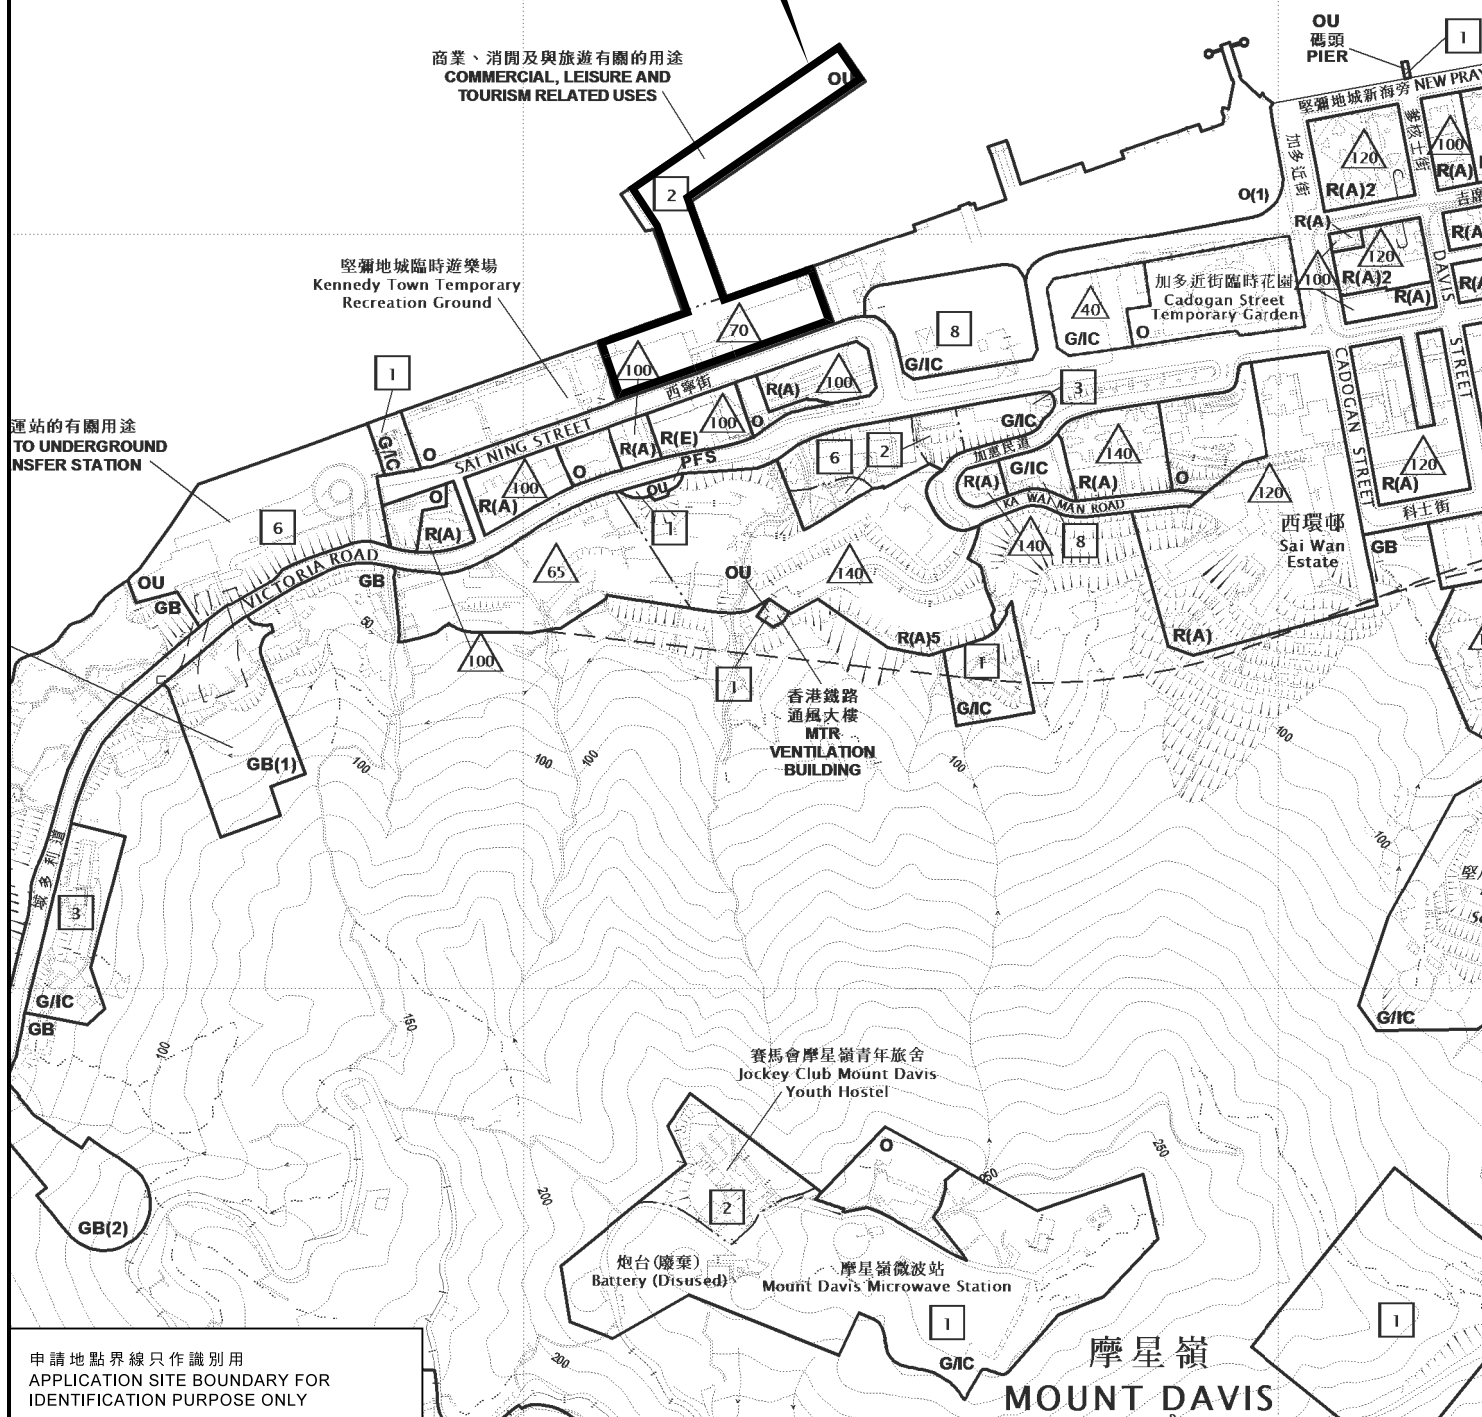

申請地點界線只作識別用  
APPLICATION SITE BOUNDARY FOR  
IDENTIFICATION PURPOSE ONLY

### 位置圖 LOCATION PLAN

擬議略為放寬樓面面積限制，以作擬議的酒店、辦公室、  
商店及服務行業、食肆及娛樂場所  
香港堅尼地城西寧街18號

PROPOSED MINOR RELAXATION OF  
GROSS FLOOR AREA RESTRICTION FOR  
PROPOSED HOTEL, OFFICE, SHOP AND SERVICES,  
EATING PLACE AND PLACE OF ENTERTAINMENT  
18 SAI NING STREET, KENNEDY TOWN, HONG KONG  
SCALE 1 : 5 000 比例尺

米 100 0 100 200 米  
METRES

規劃署  
PLANNING  
DEPARTMENT



參考編號  
REFERENCE No.

A/H1/102

圖 PLAN

A - 1

本摘要圖於2019年7月15日擬備，所根據的資料為於2016年3月11日展示的分區計劃大綱圖編號S/H1/20以及被城市規劃委員會於2017年8月1日根據城市規劃條例第6F(8)條確認的修訂圖編號R/S/H1/20-A2 EXTRACT PLAN PREPARED ON 15.7.2019 BASED ON OUTLINE ZONING PLAN No. S/H1/20 EXHIBITED ON 11.3.2016 AND AMENDMENT PLAN No. R/S/H1/20-A2 CONFIRMED BY THE BOARD UNDER SECTION 6F(8) ON 1.8.2017