


行政長官會同行政會議於2009年10月20日
根據鐵路條例(第519章)
批准廣深港高速鐵路香港段方案,
有關方案的鐵路顯示在這份圖則上,只供參考之用。
THE RAILWAY AS DESCRIBED IN THE RAILWAY SCHEME
FOR THE HONG KONG SECTION OF THE
GUANGZHOU - SHENZHEN - HONG KONG EXPRESS RAIL LINK AUTHORIZED
BY THE CHIEF EXECUTIVE IN COUNCIL UNDER
THE RAILWAYS ORDINANCE (CHAPTER 519)
ON 20.10.2009 IS SHOWN ON THIS PLAN FOR INFORMATION ONLY.

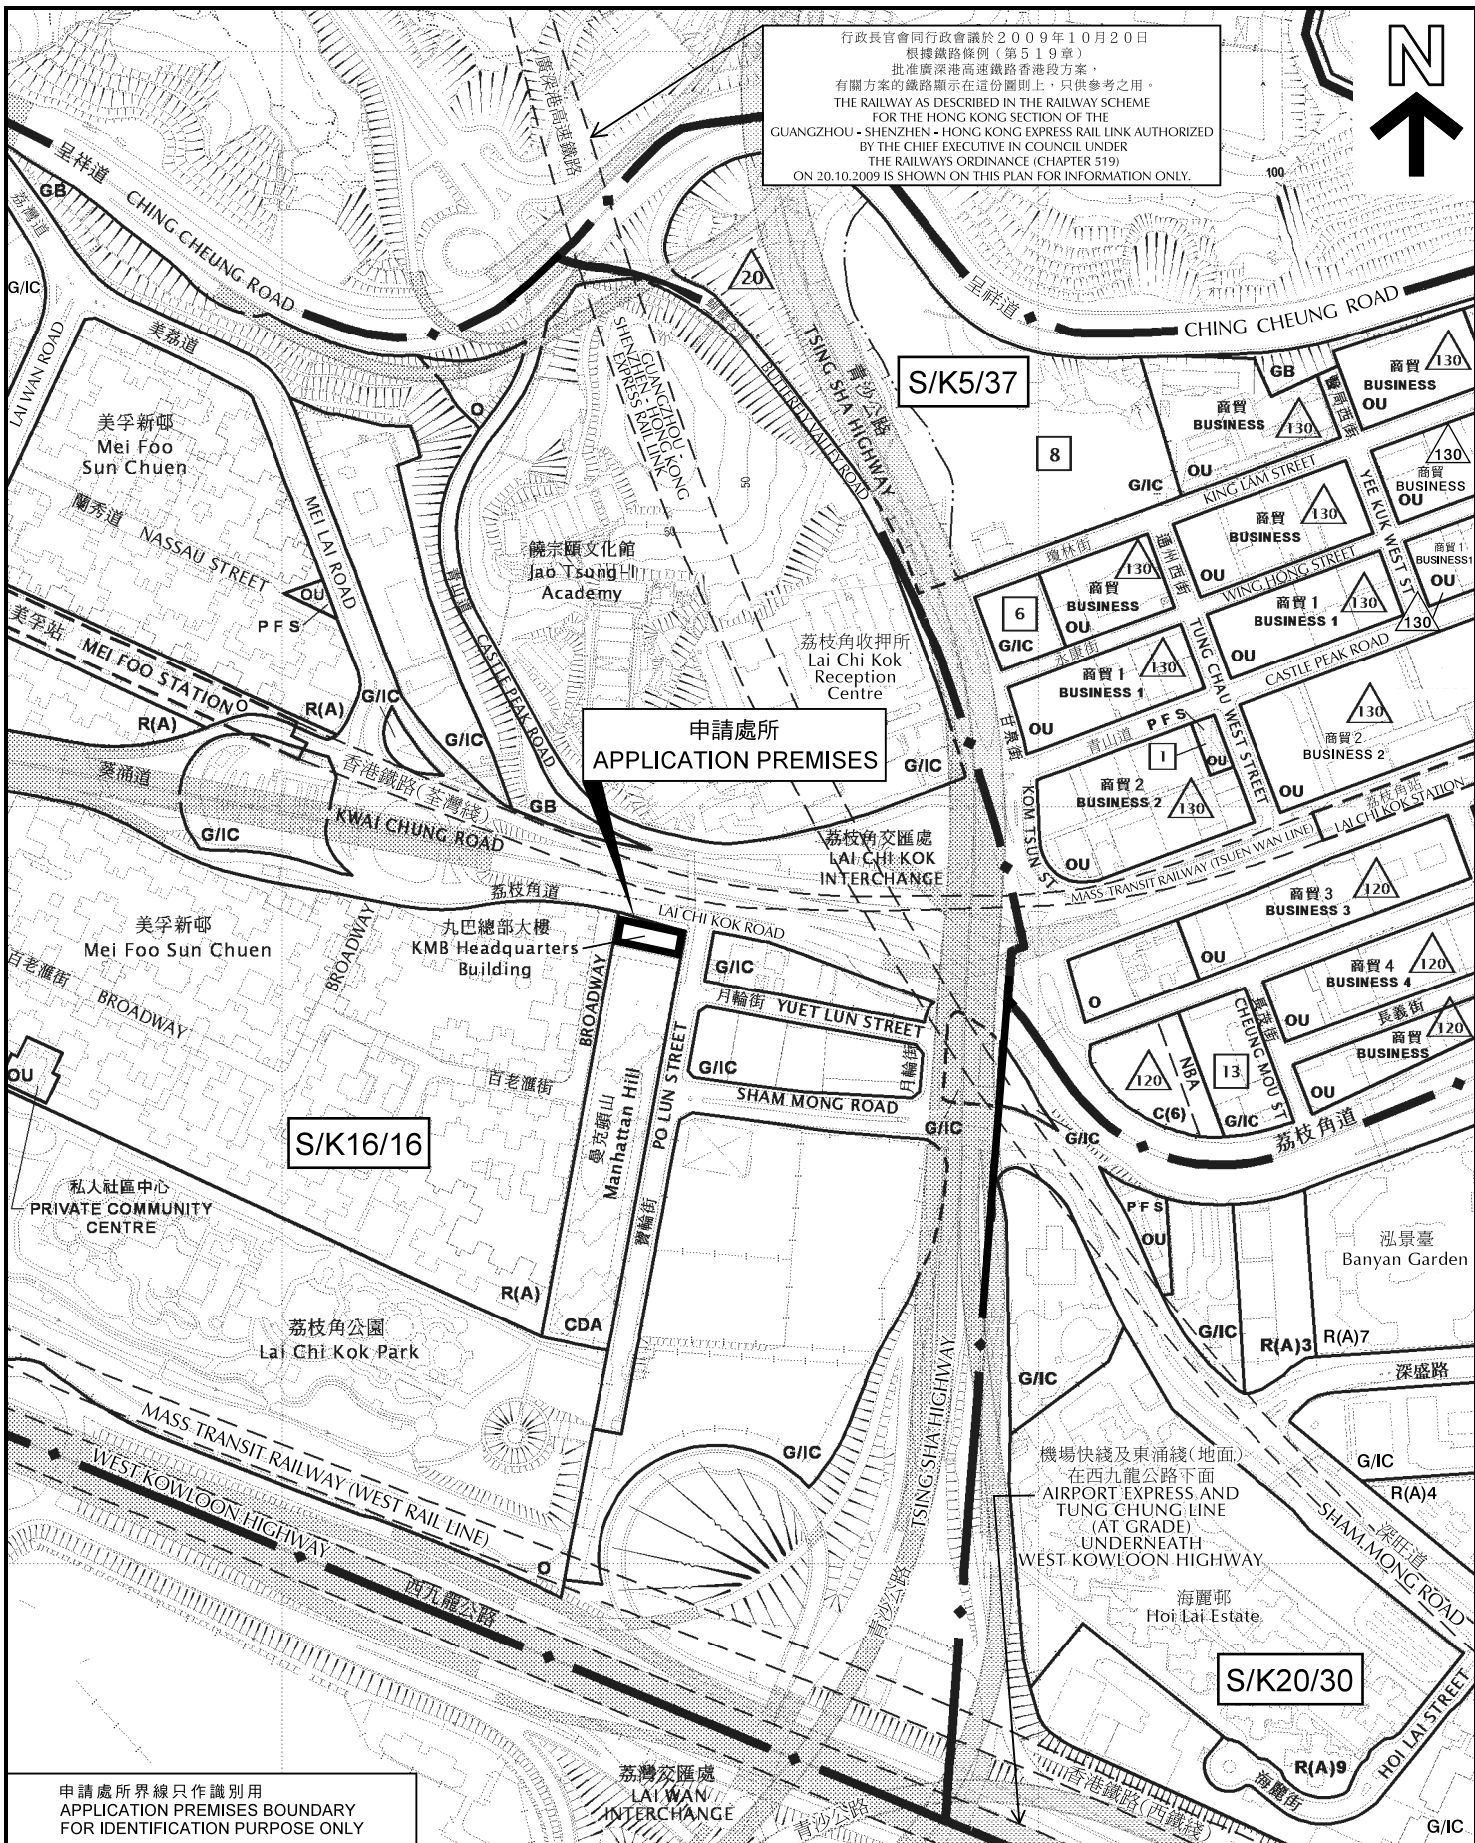

申請處所
APPLICATION PREMISES

S/K16/16

S/K5/37


S/K20/30

申請處所界線只作識別用
APPLICATION PREMISES BOUNDARY
FOR IDENTIFICATION PURPOSE ONLY

本摘要圖於2020年12月23日擬備,
所根據的資料為:
於2013年10月8日核准的分區計劃大綱圖
編號S/K16/16和
於2016年12月6日核准的分區計劃大綱圖
編號S/K5/37, 以及
於2014年9月23日核准的分區計劃大綱圖
編號S/K20/30
EXTRACT PLAN PREPARED ON 23.12.2020
BASED ON OUTLINE ZONING PLANS No.
S/K16/16 APPROVED ON 8.10.2013,
S/K5/37 APPROVED ON 6.12.2016
AND S/K20/30 APPROVED ON 23.9.2014

位置圖 LOCATION PLAN

食肆、辦公室、商店及服務行業、及康體文娛場所
荔枝角寶輪街9號五樓及六樓
EATING PLACE, OFFICE, SHOP AND SERVICES,
AND PLACE OF RECREATION, SPORTS OR CULTURE
5/F AND 6/F, 9 PO LUN STREET, LAI CHI KOK

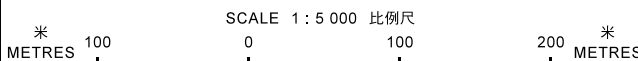

規劃署
PLANNING
DEPARTMENT



參考編號
REFERENCE No.

A/K16/43

圖 PLAN

A-1