


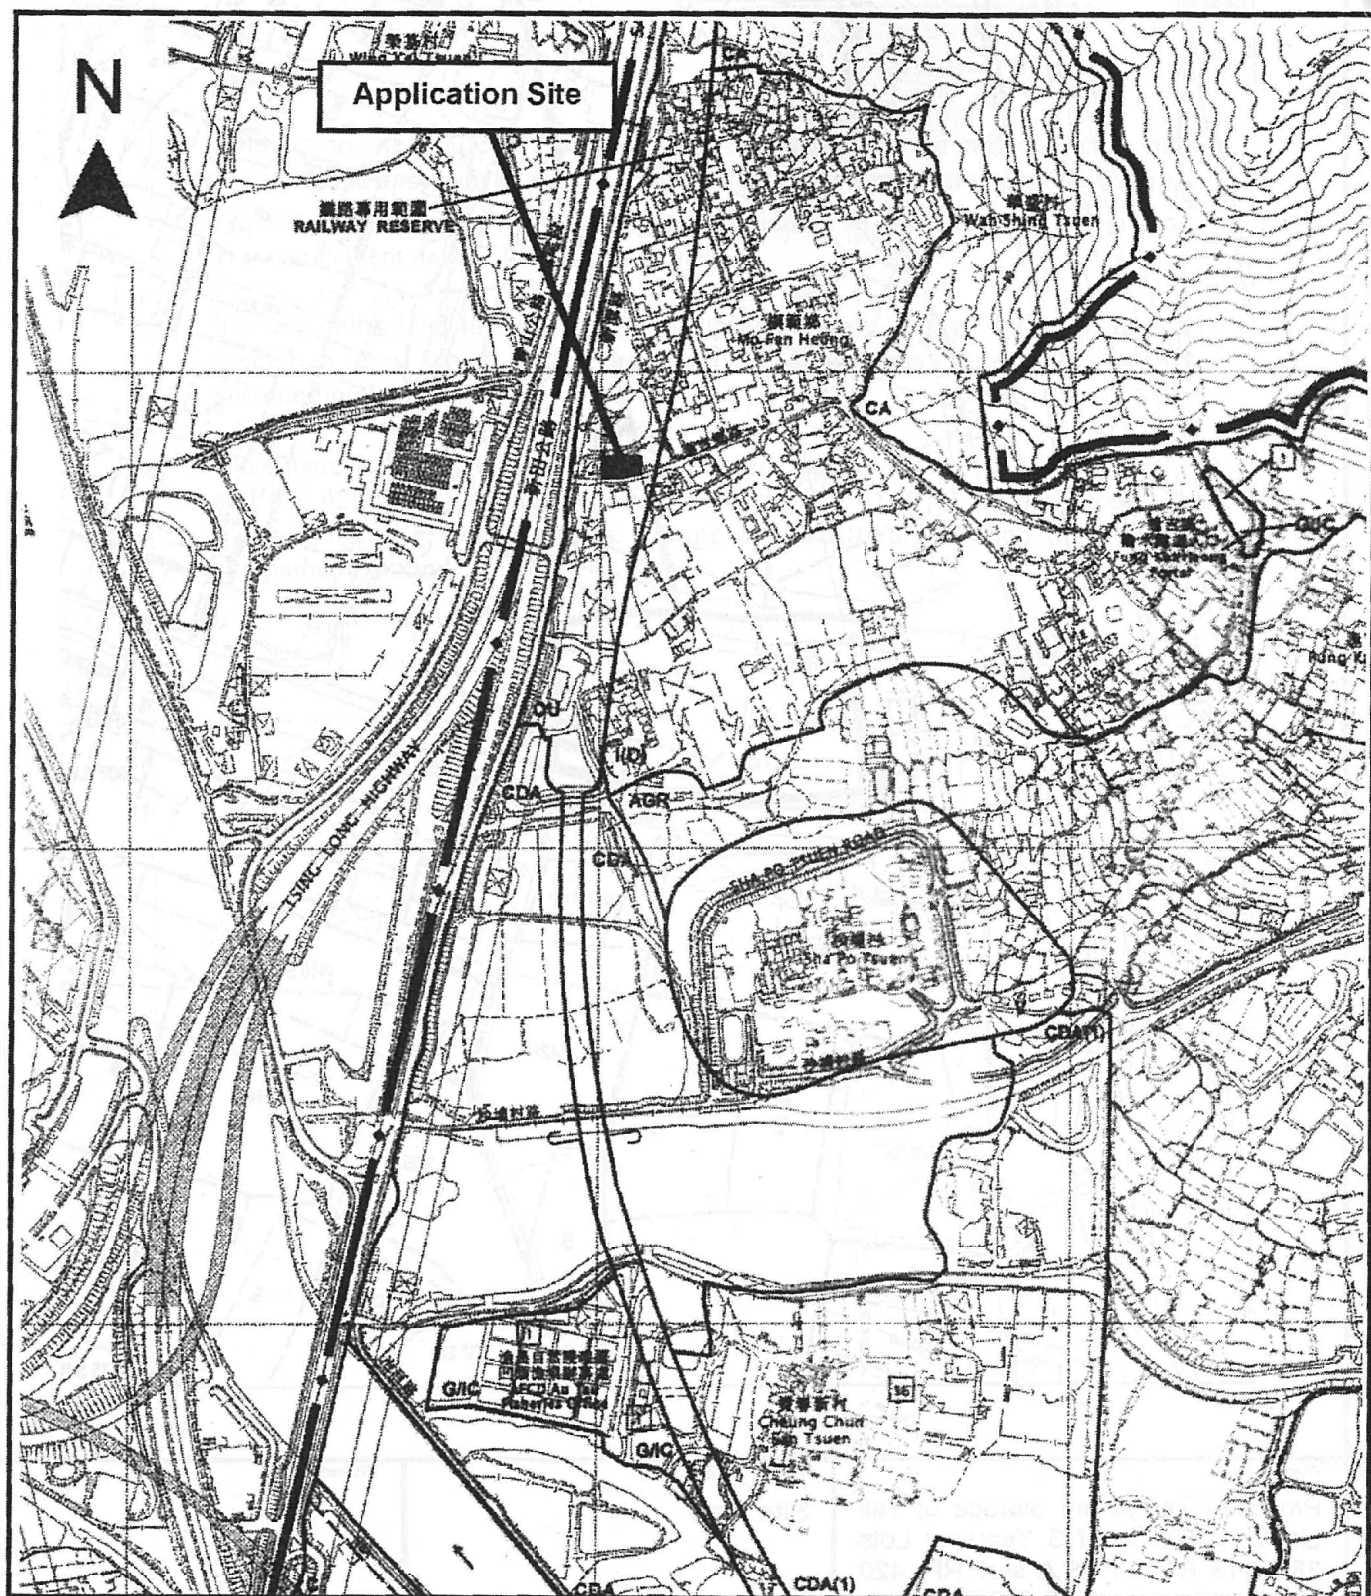

Project 項目名稱:

Proposed Temporary Storage of Tail Lift for a Period of 3 Years at Lots 382, 418 RP, 419 S.A ss.1 RP, 420 S.B RP (Part) & 420 S.C RP (Part) in D.D.107, Fung Kat Heung Road, Yuen Long, N.T.

Drawing Title 圖目:

Extract from Kam Tin North Outline Zoning Plan No. S/YL-KTN/9

Drawing No. 圖號:

Figure 2

Remarks 備註:


Scale 比例:

1:7500

(摘錄自申請人於 9.10.2019 呈交的申請書)
(Extract from Applicant's Submission of 9.10.2019)

參考編號
REFERENCE No.
A/YL-KTN/685

繪圖 DRAWING
A-1

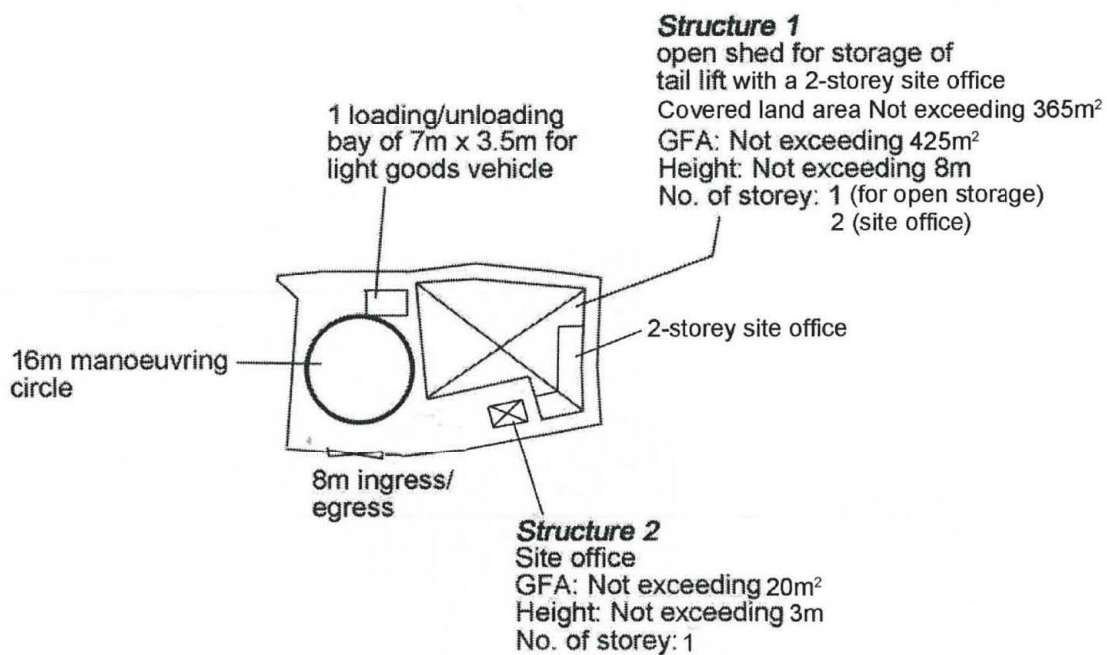


Project 項目名稱: Proposed Temporary Storage of Tail Lift for a Period of 3 Years at Lots 382, 418 RP, 419 S.A ss.1 RP, 420 S.B RP (Part) & 420 S.C RP (Part) in D.D.107, Fung Kat Heung Road, Yuen Long, N.T.	Drawing Title 圖目: Proposed Layout Plan Drawing No. 圖號: Figure 3	Remarks 備註: Scale 比例: 1:1000
--	---	---

(摘錄自申請人於 9.10.2019 呈交的申請書)
(Extract from Applicant's Submission of 9.10.2019)

參考編號
REFERENCE No.
A/YL-KTN/685

繪圖 DRAWING
A-2

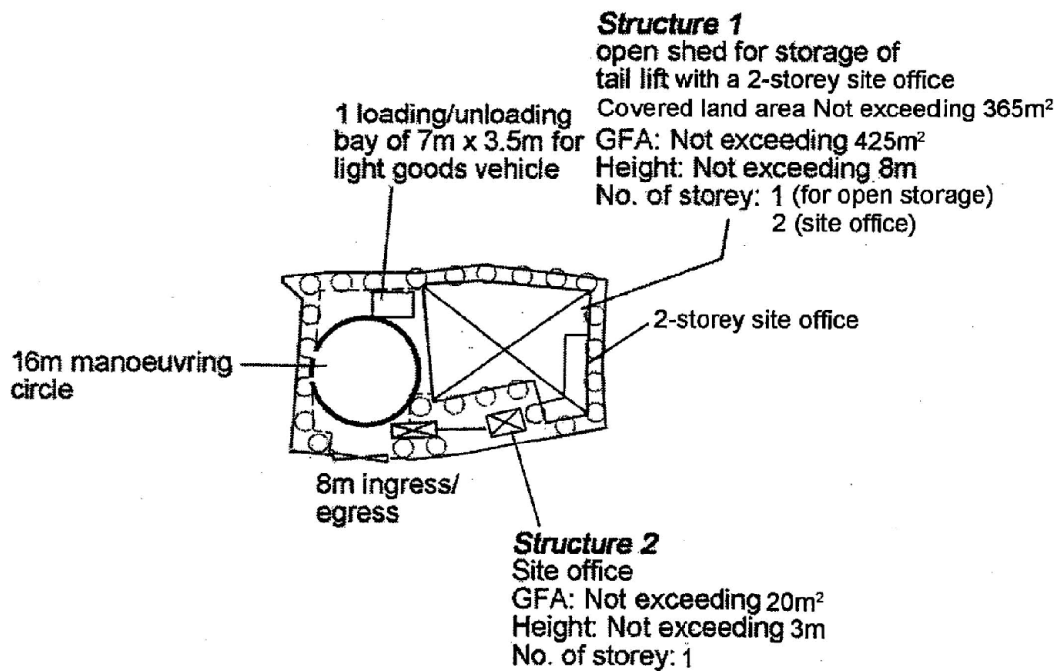


Tree	Approximate Height	Spacing
○ Existing trees to be preserved	About 3m to 4m	4m

Project 項目名稱: Proposed Temporary Storage of Tail Lift for a Period of 3 Years at Lots 382, 418 RP, 419 S.A ss.1 RP, 420 S.B RP (Part) & 420 S.C RP (Part) in D.D.107, Fung Kat Heung Road, Yuen Long, N.T.	Drawing Title 圖目: Proposed Landscape and Tree Preservation Plan	Remarks 備註: --- Existing kerb to protect the proposed/ existing trees
	Drawing No. 圖號: Figure 4	
		Scale 比例: 1:1000

(摘錄自申請人於 9.10.2019 呈交的申請書)
(Extract from Applicant's Submission of 9.10.2019)

參考編號
REFERENCE No.
A/YL-KTN/685

繪圖 DRAWING
A-3

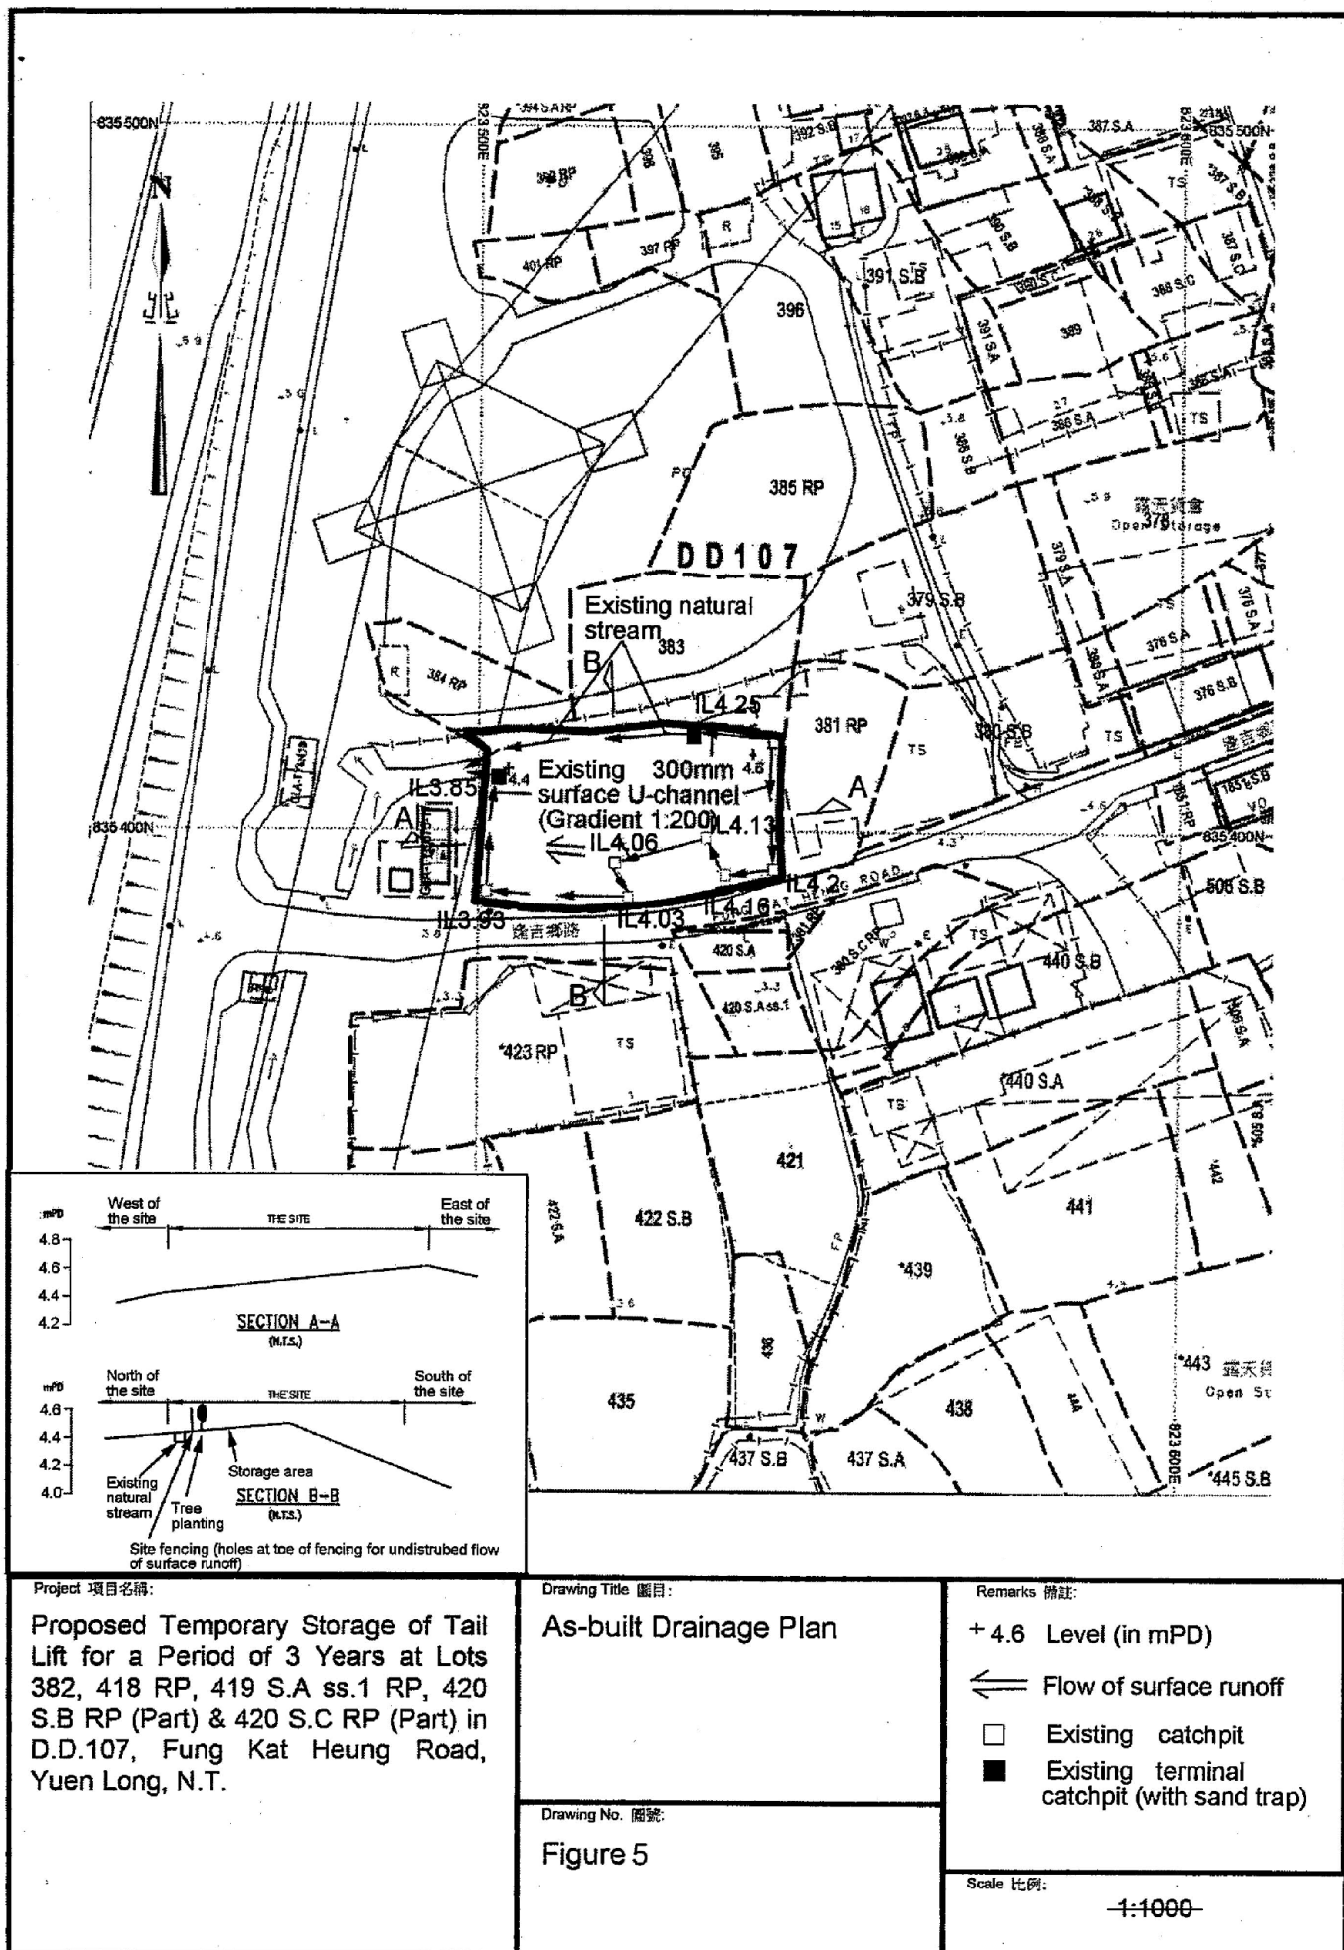

(摘錄自申請人於 9.10.2019 呈交的申請書)
(Extract from Applicant's Submission of 9.10.2019)


參考編號
REFERENCE No.
A/YL-KTN/685

繪圖 DRAWING
A-4



要覽圖 KEY PLAN

SCALE 1: 50 000 比例尺

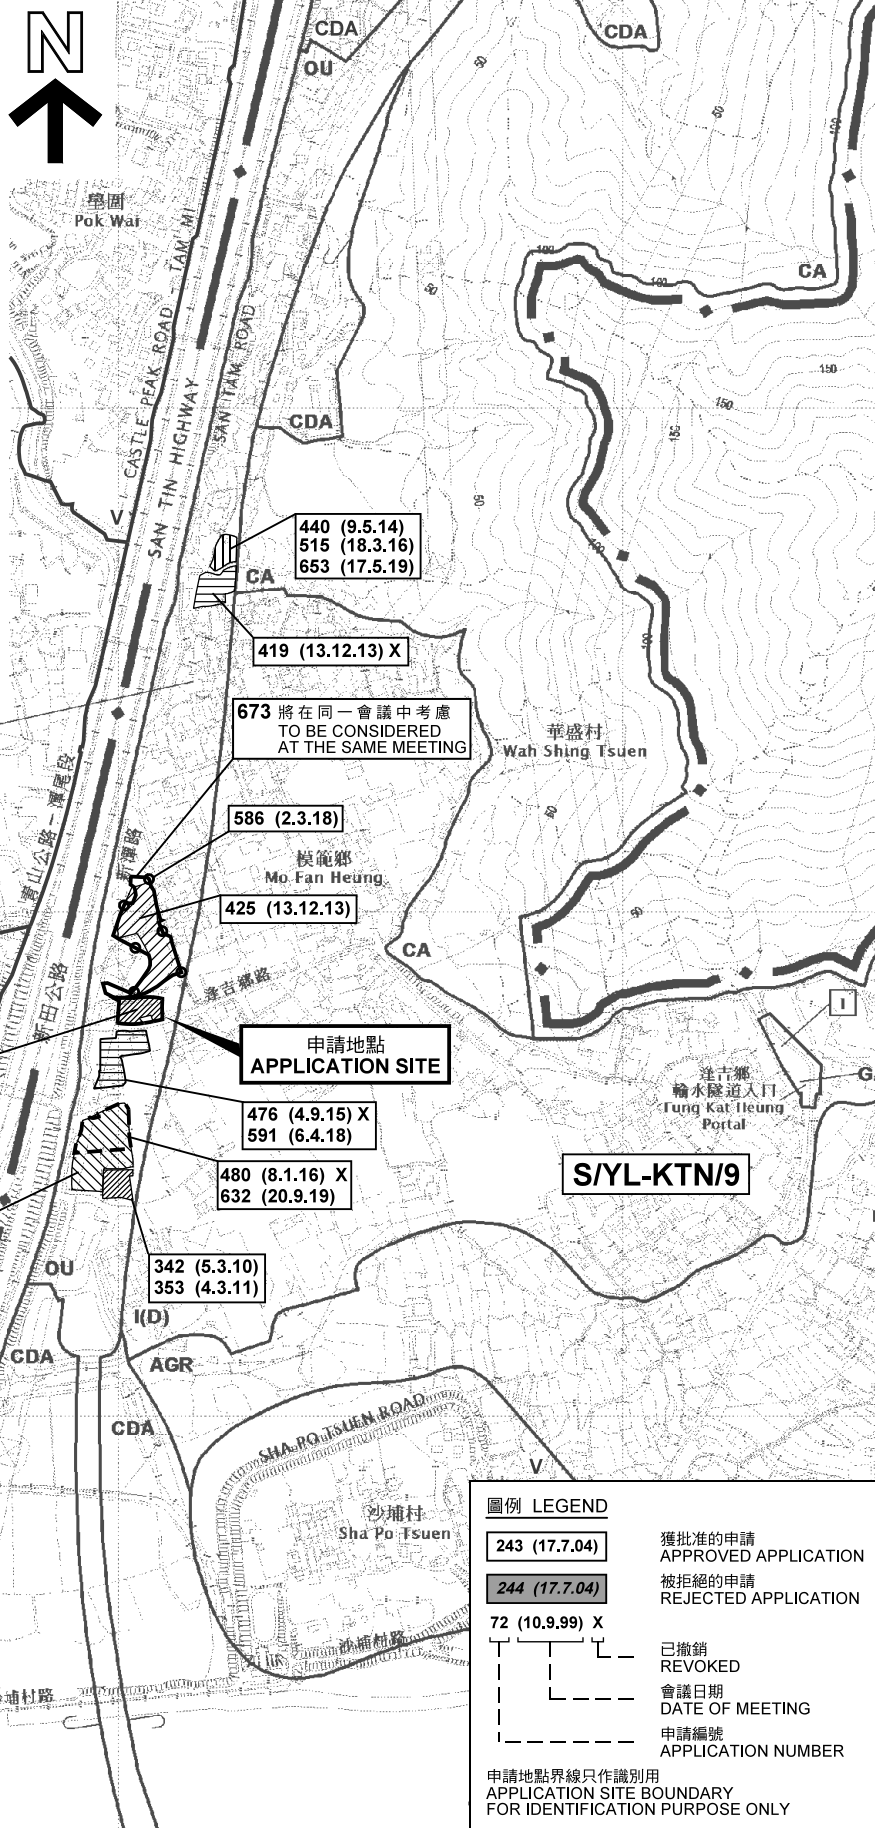

圖例 LEGEND

243 (17.7.04)	獲批准的申請 APPROVED APPLICATION
244 (17.7.04)	被拒絕的申請 REJECTED APPLICATION
72 (10.9.99) X	已撤銷 REVOKED
	會議日期 DATE OF MEETING
	申請編號 APPLICATION NUMBER

申請地點界線只作識別用
APPLICATION SITE BOUNDARY
FOR IDENTIFICATION PURPOSE ONLY

本摘要圖於2019年11月19日擬備，
所根據的資料為於2014年12月2日
核准的分區計劃大綱圖編號 S/YL-KTN/9
EXTRACT PLAN PREPARED ON 19.11.2019
BASED ON OUTLINE ZONING PLAN No.
S/YL-KTN/9 APPROVED ON 2.12.2014

位置圖及同類申請 LOCATION PLAN WITH SIMILAR APPLICATIONS

擬議臨時露天存放尾板（為期3年）
元朗達古嶺路丈量約份第107約地段第382號、
第418號餘段、第419號A分段第1小分段餘段、
第420號B分段餘段（部分）及第420號C分段餘段（部分）
PROPOSED TEMPORARY OPEN STORAGE OF TAIL LIFT
FOR A PERIOD OF 3 YEARS
LOTS 382, 418 RP, 419 S.A ss.1 RP, 420 S.B RP (PART)
AND 420 S.C RP (PART) IN D.D.107,
FUNG KAT HEUNG ROAD, YUEN LONG

SCALE 1: 7 500 比例尺

米 100 0 100 200 300 米
METRES

規劃署
PLANNING
DEPARTMENT



參考編號
REFERENCE No.
A/YL-KTN/685

圖 PLAN
A-1



圖例 LEGEND



申請地點(界線只作識別用)
APPLICATION SITE
(BOUNDARY FOR IDENTIFICATION
PURPOSE ONLY)

本摘要圖於2019年11月19日擬備，所根據
的資料為地政總署於2018年1月3日拍得
的航攝照片編號 E033592C
EXTRACT PLAN PREPARED ON 19.11.2019
BASED ON AERIAL PHOTO No.
E033592C TAKEN ON 3.1.2018
BY LANDS DEPARTMENT

航攝照片 AERIAL PHOTO

擬議臨時露天存放尾板(為期3年)
元朗逢吉鄉路丈量約份第107約地段第382號、
第418號餘段、第419號A分段第1小分段餘段、
第420號B分段餘段(部分)及第420號C分段餘段(部分)
PROPOSED TEMPORARY OPEN STORAGE OF TAIL LIFT
FOR A PERIOD OF 3 YEARS
LOTS 382, 418 RP, 419 S.A ss.1 RP, 420 S.B RP (PART)
AND 420 S.C RP (PART) IN D.D.107,
FUNG KAT HEUNG ROAD, YUEN LONG

規劃署
PLANNING
DEPARTMENT



參考編號
REFERENCE No.
A/YL-KTN/685

圖 PLAN
A-3



申請地點界線只作識別用 APPLICATION SITE BOUNDARY FOR IDENTIFICATION PURPOSE ONLY

實地照片 SITE PHOTOS

本圖於2019年11月19日擬備，所根據的資料為攝於2019年10月18日的實地照片
PLAN PREPARED ON 19.11.2019
BASED ON SITE PHOTOS
TAKEN ON 18.10.2019

擬議臨時露天存放尾板（為期3年）
元朗逢吉鄉路丈量約份第107約地段第382號、
第418號餘段、第419號A分段第1小分段餘段、
第420號B分段餘段（部分）及第420號C分段餘段（部分）
PROPOSED TEMPORARY OPEN STORAGE OF TAIL LIFT
FOR A PERIOD OF 3 YEARS
LOTS 382, 418 RP, 419 S.A ss.1 RP, 420 S.B RP (PART)
AND 420 S.C RP (PART) IN D.D.107,
FUNG KAT HEUNG ROAD, YUEN LONG

規劃署
PLANNING
DEPARTMENT



參考編號
REFERENCE No.
A/YL-KTN/685

圖 PLAN
A-4