


要覽圖 KEY PLAN


SCALE 1 : 50 000 比例尺

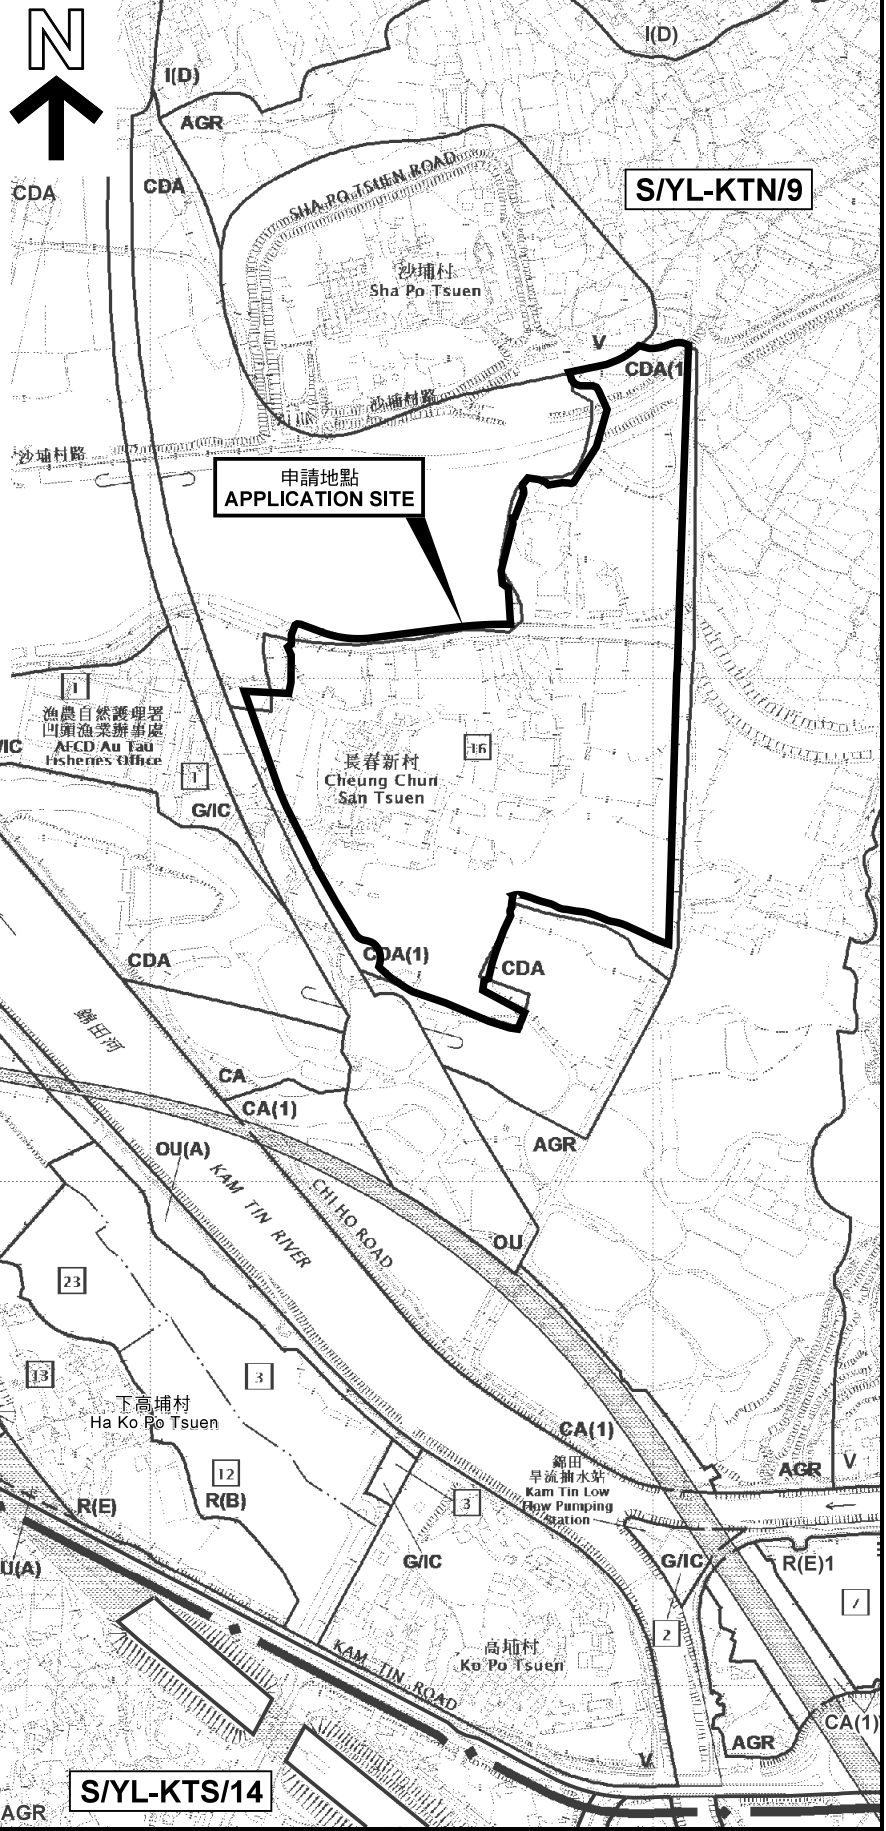

申請地點界線只作識別用  
APPLICATION SITE BOUNDARY  
FOR IDENTIFICATION PURPOSE ONLY

位置圖 LOCATION PLAN

擬議分層樓宇、商店及服務行業、食肆、學校、  
公共車輛總站或車站，並略為放寬地積比率及建築物高度限制  
元朗錦田長春新村丈量約份第107約多個地段及毗連政府土地  
PROPOSED FLAT, SHOP AND SERVICES, EATING PLACE,  
SCHOOL AND PUBLIC TRANSPORT TERMINUS OR  
STATION USES AND MINOR RELAXATION OF PLOT RATIO  
AND BUILDING HEIGHT RESTRICTIONS  
VARIOUS LOTS IN D.D. 107 AND ADJOINING GOVERNMENT LAND,  
CHEUNG CHUN SAN TSUEN, KAM TIN, YUEN LONG  
SCALE 1 : 7 500 比例尺

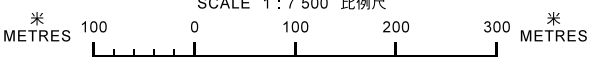

規劃署  
PLANNING  
DEPARTMENT



參考編號  
REFERENCE No.  
A/YL-KTN/604

圖 PLAN  
A-1

本摘要圖於2018年9月28日擬備，  
所根據的資料為於2014年12月2日  
核准的分區計劃大綱圖編號 S/YL-KTN/9  
EXTRACT PLAN PREPARED ON 28.9.2018  
BASED ON OUTLINE ZONING PLAN No.  
S/YL-KTN/9 APPROVED ON 2.12.2014