



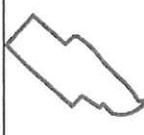

LEGEND	LOCATION	DATE	DRAWING TITLE
 <p>Application Subject Site</p> <p>(For identification purpose only)</p>	<p>LOT NOS. 1029, 1030 AND 1031 IN D.D. 220, NAM SHAN, SAI KUNG, N.T. & ADJOINING GOVERNMENT LAND</p> <p>Plan prepared on 24.04.2017 based on Lot Index Plan printed on 30.03.2016</p>	<p>24 APR 2017</p>	<p>Figure 2</p> <p>PREPARED BY</p>  <p>DeSPACE (International) Limited</p>

(資料來源：由申請人提供的位置圖)
(Source : Location Plan supplied by the Applicant)

<p>參考編號 REFERENCE No. A/SK-PK/242</p>	<p>繪圖 DRAWING A-1</p>
---	-------------------------------

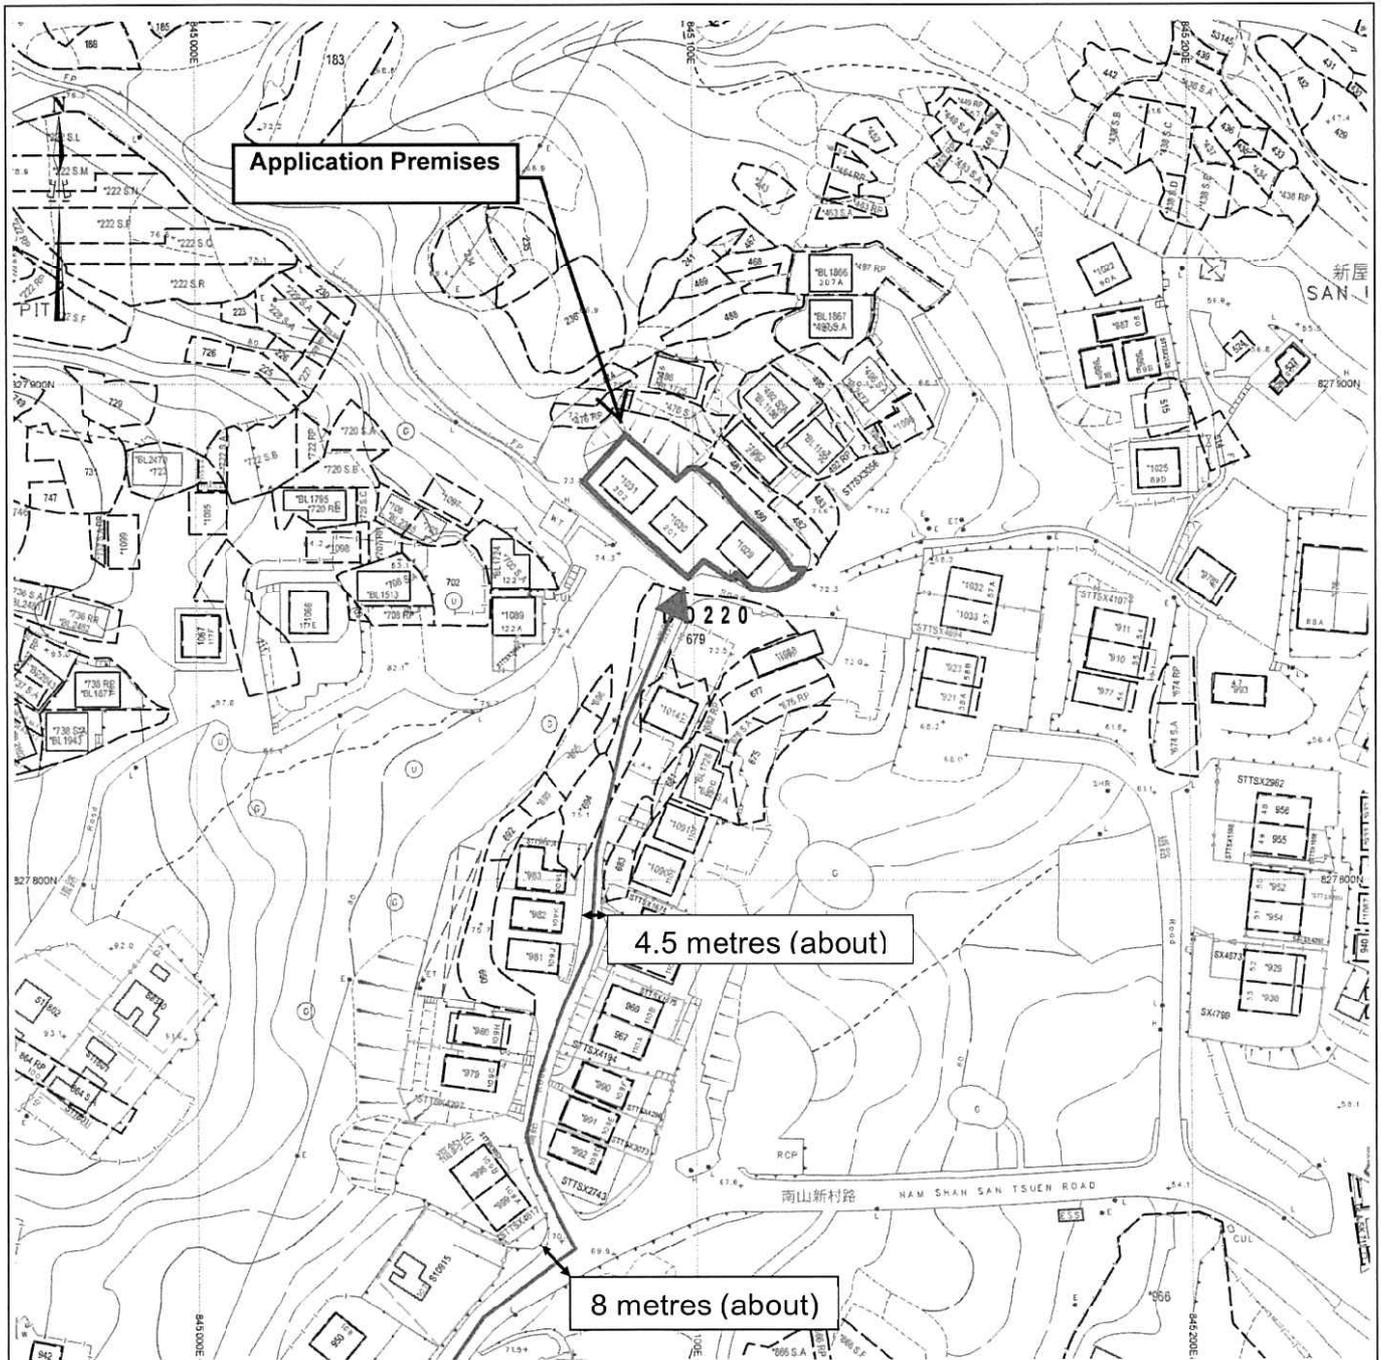


(For Identification Purpose Only)

LEGEND  Vehicular Access Road	LOCATION LOT NOS. 1029, 1030 AND 1031 IN D.D. 220, NAM SHAN, SAI KUNG, N.T. & ADJOINING GOVERNMENT LAND	DATE 24 APR 2017	DRAWING TITLE Figure 4
	Plan prepared on 24.04.2017 based on Lot Index Plan printed on 19.12.2016		PREPARED BY  DeSPACE (International) Limited

(資料來源：由申請人提供的行車通道圖)
 (Source : Vehicular Access Plan supplied by the Applicant)

參考編號 REFERENCE No. A/SK-PK/242	繪圖 DRAWING A-2
--------------------------------------	----------------------

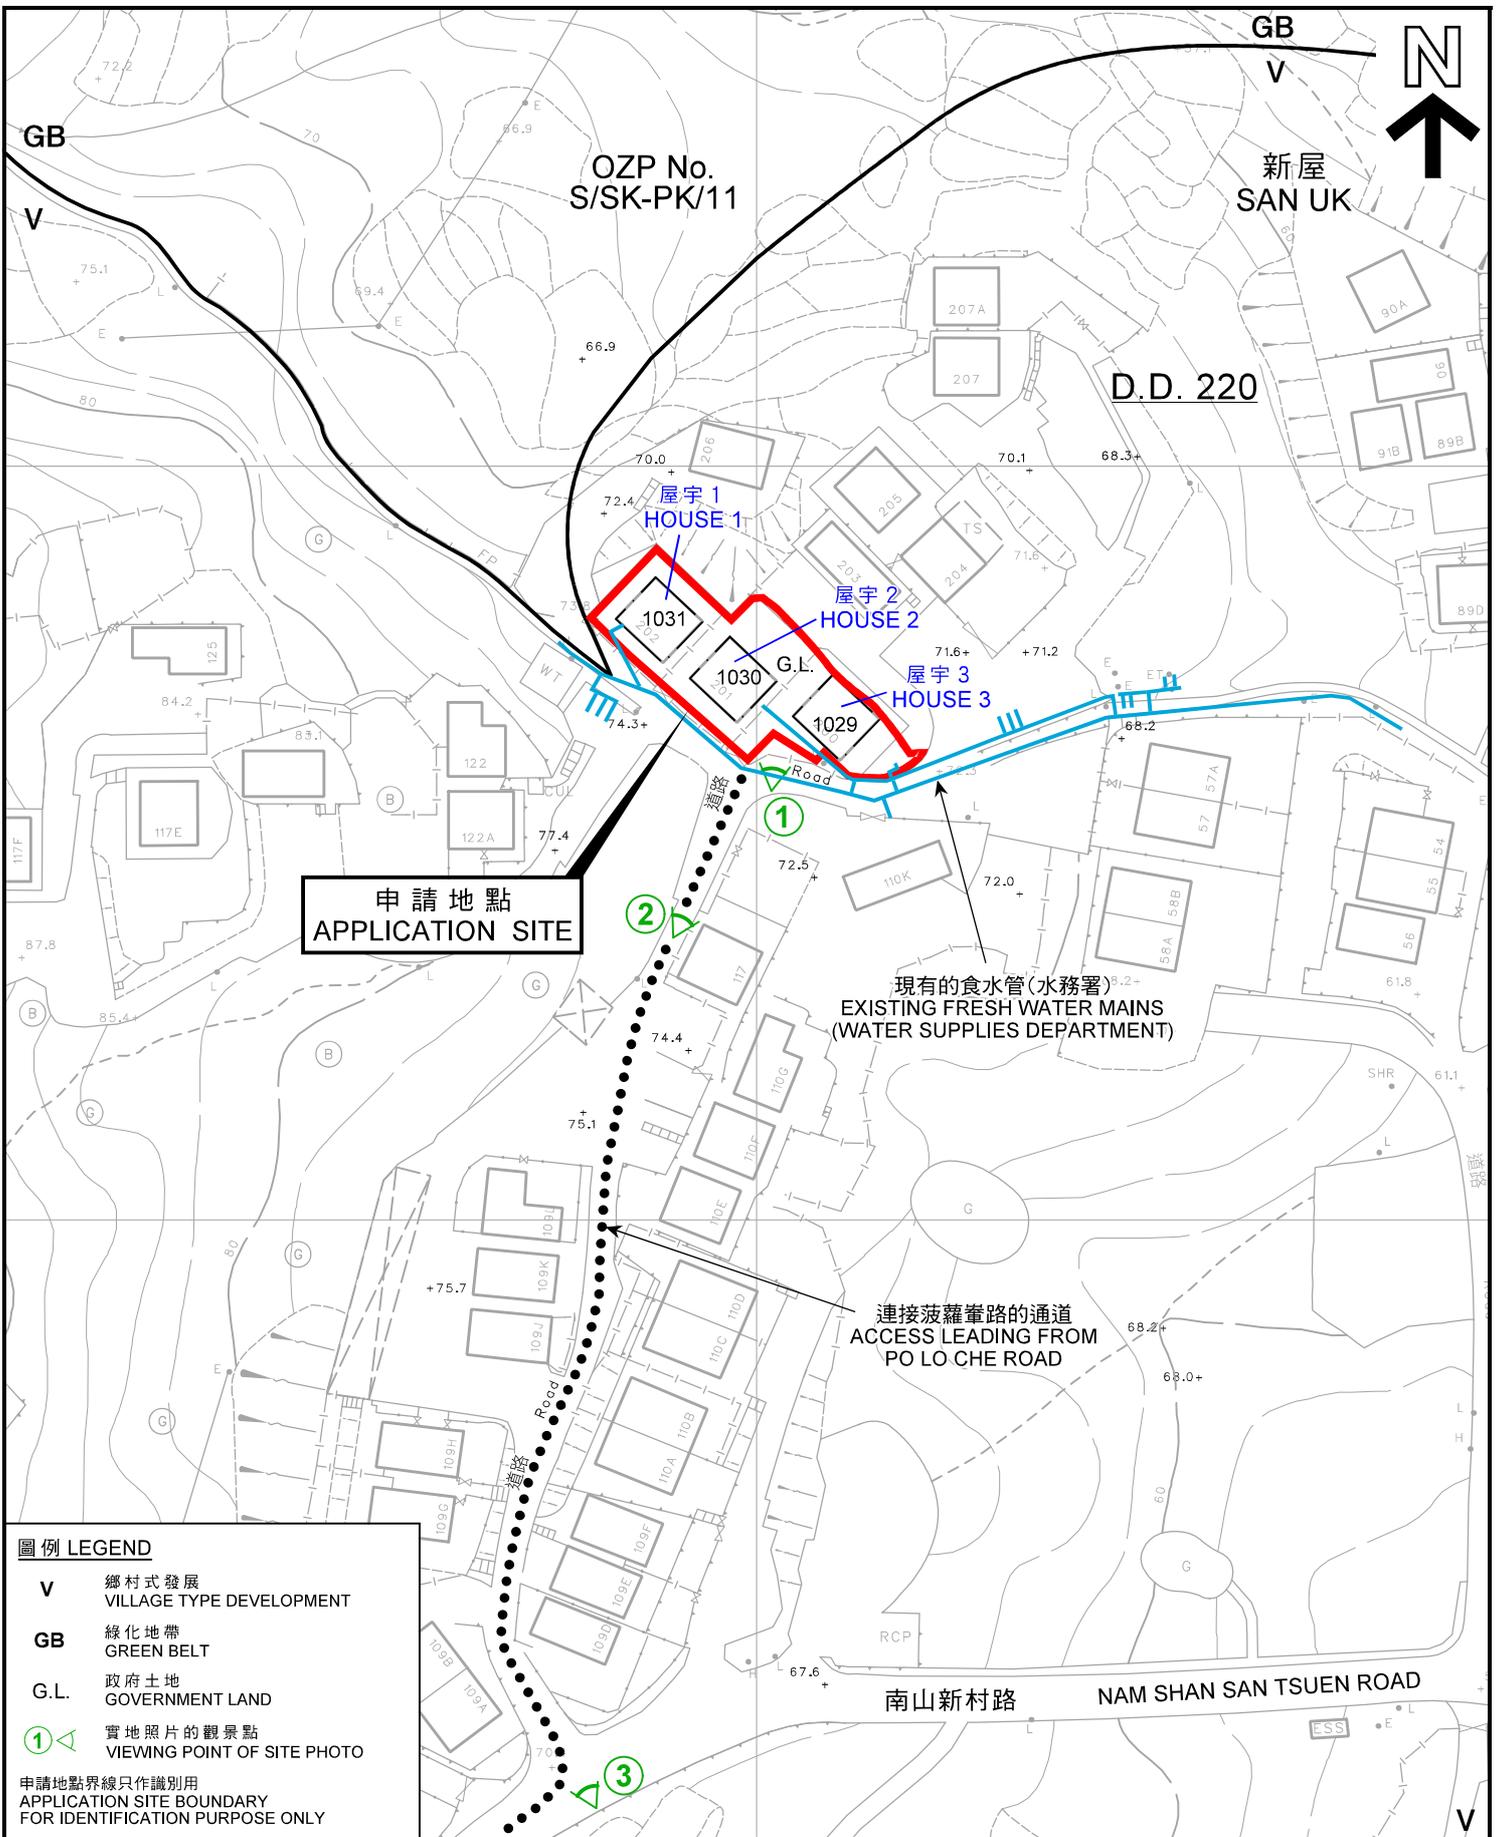

申請地點
APPLICATION SITE

屋宇 1
HOUSE 1

屋宇 2
HOUSE 2

屋宇 3
HOUSE 3

現有的食水管(水務署)
EXISTING FRESH WATER MAINS
(WATER SUPPLIES DEPARTMENT)

連接菠蘿峯路的通道
ACCESS LEADING FROM
PO LO CHE ROAD

圖例 LEGEND


- V** 鄉村式發展
VILLAGE TYPE DEVELOPMENT
- GB** 綠化地帶
GREEN BELT
- G.L.** 政府土地
GOVERNMENT LAND
- ①** 實地照片的觀景點
VIEWING POINT OF SITE PHOTO

申請地點界線只作識別用
APPLICATION SITE BOUNDARY
FOR IDENTIFICATION PURPOSE ONLY

平面圖 SITE PLAN

擬議社會福利設施(安老院)
西貢北港南山丈量約份第220約地段第1029號、
第1030號及第1031號和毗連政府土地
PROPOSED SOCIAL WELFARE FACILITY
(RESIDENTIAL CARE HOME FOR THE ELDERLY)
LOTS 1029, 1030 AND 1031 IN D.D. 220
AND ADJOINING GOVERNMENT LAND,
NAM SHAN, PAK KONG, SAI KUNG

SCALE 1 : 1 000 比例尺

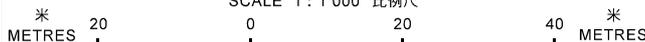

規劃署
PLANNING
DEPARTMENT



參考編號
REFERENCE No.
A/SK-PK/242

圖 PLAN
A-2a

本摘要圖於2018年1月24日擬備，
所根據的資料為測量圖編號
8-SW-6C
EXTRACT PLAN PREPARED ON 24.1.2018
BASED ON SURVEY SHEET No.
8-SW-6C



OZP No.
S/SK-PK/11

南山的鄉村範圍
VILLAGE ENVIRONS
OF NAM SHAN

隔坑墩
Kak Hang Tun

徑棚下
Keng Pang Ha

A/SK-PK/242

芙蓉別
Fu Yung Pit

新屋
San Uk

禾塘江
Wo Tong Kong

朗尾
Long Mei

Nam Shan San Tsuen Road

南山
Nam Shan

石壘仔新村
Shek Lung Tsai
New Village

大水井
Tai Shui Tseng

茅坪新村
Mau Ping
New Village

甲邊朗新村
Kap Pin Long New Village


圖例 LEGEND

-  申請地點 (界線只作識別用)
APPLICATION SITE
(BOUNDARY FOR IDENTIFICATION PURPOSE ONLY)
-  正在處理中的小型屋宇申請
SMALL HOUSE APPLICATION BEING PROCESSED
-  獲批的小型屋宇
APPROVED SMALL HOUSE APPLICATION
-  可用於發展小型屋宇的土地 (根據規劃署的估計)
LAND AVAILABLE FOR SMALL HOUSE DEVELOPMENT
(BASED ON PLANNING DEPARTMENT ESTIMATE)
-  鄉村範圍
VILLAGE ENVIRONS

平面圖 SITE PLAN

擬議社會福利設施 (安老院)
PROPOSED SOCIAL WELFARE FACILITY (RESIDENTIAL CARE HOME FOR THE ELDERLY)
西貢北港南山丈量約份第 220 約地段第 1029 號、第 1030 號及第 1031 號和毗連政府土地
LOTS 1029, 1030 AND 1031 IN D.D. 220 AND ADJOINING GOVERNMENT LAND,
NAM SHAN, PAK KONG, SAI KUNG

本摘要圖於 2018 年 1 月 24 日擬備，所根據的資料為地形圖編號 7-SE-B 和 8-SW-A
EXTRACT PLAN PREPARED ON 24.1.2018
BASED ON TOPOGRAPHIC MAPS No. 7-SE-B & 8-SW-A

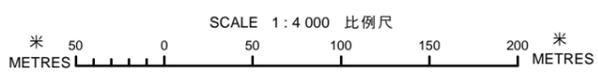

規劃署
PLANNING
DEPARTMENT



參考編號 REFERENCE No.
A/SK-PK/242

圖 PLAN
A-2b



申請地點
APPLICATION SITE

新屋
SAN UK

NAM SHAN SAN TSUEN ROAD

南山新村路

連接菠蘿峯路的通道
ACCESS LEADING FROM
PO LO CHE ROAD

菠蘿峯路

PO LO CHE ROAD

申請地點界線只作識別用
APPLICATION SITE BOUNDARY
FOR IDENTIFICATION PURPOSE ONLY

航攝照片 AERIAL PHOTO

本摘要圖於2018年1月24日擬備，
所根據的資料為地政總署
於2017年4月2日拍得的
航攝照片編號E018249C

EXTRACT PLAN PREPARED ON 24.1.2018
BASED ON AERIAL PHOTO No. E018249C
TAKEN ON 2.4.2017
BY LANDS DEPARTMENT

擬議社會福利設施（安老院）
西貢北港南山丈量約份第220約地段第1029號、
第1030號及第1031號和毗連政府土地
PROPOSED SOCIAL WELFARE FACILITY
(RESIDENTIAL CARE HOME FOR THE ELDERLY)
LOTS 1029, 1030 AND 1031 IN D.D. 220
AND ADJOINING GOVERNMENT LAND,
NAM SHAN, PAK KONG, SAI KUNG

規劃署
PLANNING
DEPARTMENT



參考編號
REFERENCE No.
A/SK-PK/242

圖 PLAN
A-3

1



2



申請地點界線只作識別用
APPLICATION SITE BOUNDARY
FOR IDENTIFICATION PURPOSE ONLY

本圖於2018年1月24日擬備，所根據的資料為攝於2018年1月24日的實地照片
PLAN PREPARED ON 24.1.2018 BASED ON SITE PHOTOS TAKEN ON 24.1.2018

實地照片 SITE PHOTO

擬議社會福利設施（安老院）
西貢北港南山丈量約份第220約地段第1029號、
第1030號及第1031號和毗連政府土地
PROPOSED SOCIAL WELFARE FACILITY
(RESIDENTIAL CARE HOME FOR THE ELDERLY)
LOTS 1029, 1030 AND 1031 IN D.D. 220
AND ADJOINING GOVERNMENT LAND,
NAM SHAN, PAK KONG, SAI KUNG

規劃署
PLANNING
DEPARTMENT



參考編號
REFERENCE No.
A/SK-PK/242

圖 PLAN
A-4a

3



4



實地照片 SITE PHOTO

擬議社會福利設施（安老院）
 西貢北港南山丈量約份第220約地段第1029號、
 第1030號及第1031號和毗連政府土地
 PROPOSED SOCIAL WELFARE FACILITY
 (RESIDENTIAL CARE HOME FOR THE ELDERLY)
 LOTS 1029, 1030 AND 1031 IN D.D. 220
 AND ADJOINING GOVERNMENT LAND,
 NAM SHAN, PAK KONG, SAI KUNG

規劃署
**PLANNING
 DEPARTMENT**



本圖於2018年1月24日擬備，所根據的資料為攝於2018年1月24日的實地照片
 PLAN PREPARED ON 24.1.2018 BASED ON SITE PHOTOS TAKEN ON 24.1.2018

參考編號
 REFERENCE No.
 A/SK-PK/242

圖 PLAN
 A-4b