


要覽圖 KEY PLAN

SCALE 1 : 50 000 比例尺

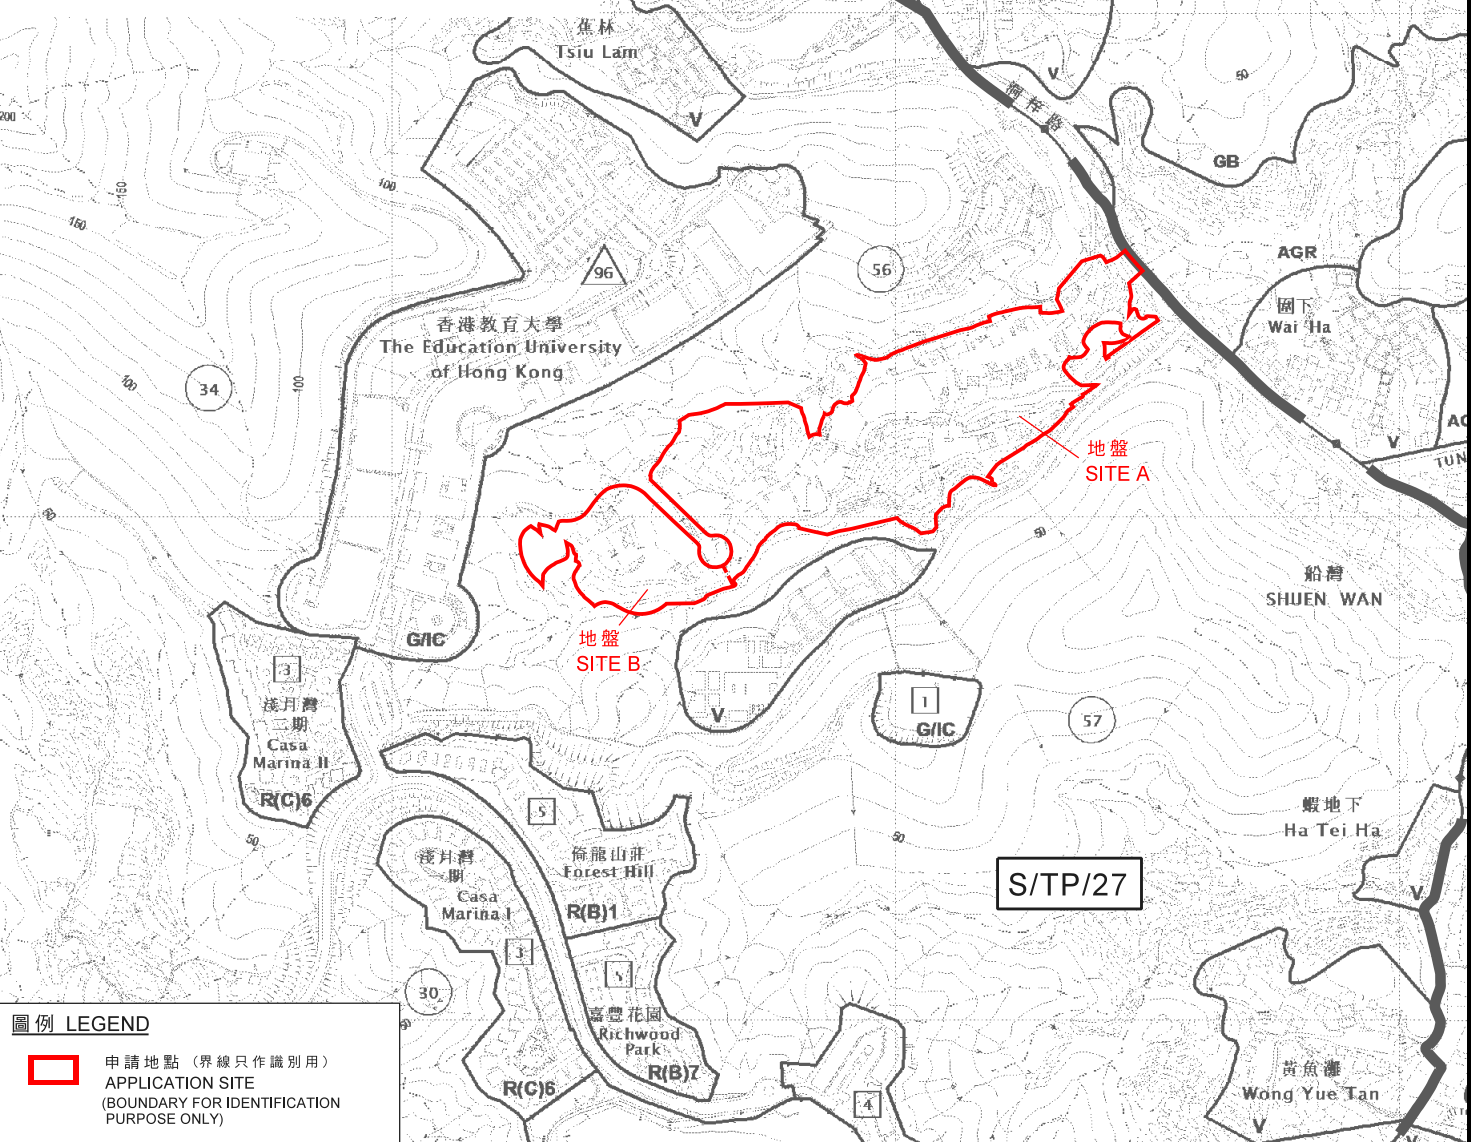


圖例 LEGEND

- 申請地點 (界線只作識別用)
- APPLICATION SITE (BOUNDARY FOR IDENTIFICATION PURPOSE ONLY)

位置圖 LOCATION PLAN

把申請地點由「綠化地帶」地帶改劃為「綜合發展區(2)」以及「綜合發展區(3)」地帶
 把申請地點由 "GREEN BELT" 地帶改劃為 "COMPREHENSIVE DEVELOPMENT AREA (2)" 及 "COMPREHENSIVE DEVELOPMENT AREA (3)" 地帶
 新界大埔洞梓丈量約份第12約及第14約多個地段及毗連的政府土地
 TO REZONE THE APPLICATION SITE FROM "GREEN BELT" TO "COMPREHENSIVE DEVELOPMENT AREA (2)" AND "COMPREHENSIVE DEVELOPMENT AREA (3)"
 VARIOUS LOTS IN D.D. 12 AND 14 AND ADJOINING GOVERNMENT LAND, TUNG TSZ, TAI PO, N.T.

SCALE 1 : 7 500 比例尺

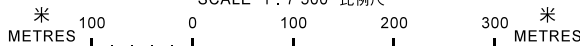

**規劃署
PLANNING
DEPARTMENT**



參考編號
REFERENCE No.
Y/TP/26

**圖 PLAN
Z-1**

本摘要圖於2018年3月28日擬備，
 所根據的資料為：
 於2017年8月4日展示的分區計劃大綱圖編號S/TP/27，以及
 於2015年10月27日核准的分區計劃大綱圖編號S/NE-TK/19
 EXTRACT PLAN PREPARED ON 28.3.2018
 BASED ON OUTLINE ZONING PLANS No. S/TP/27 EXHIBITED ON 4.8.2017 AND S/NE-TK/19 APPROVED ON 27.10.2015