




申請地點
APPLICATION SITE

要覽圖 KEY PLAN

SCALE 1 : 50 000 比例尺

S/TM-SKW/13

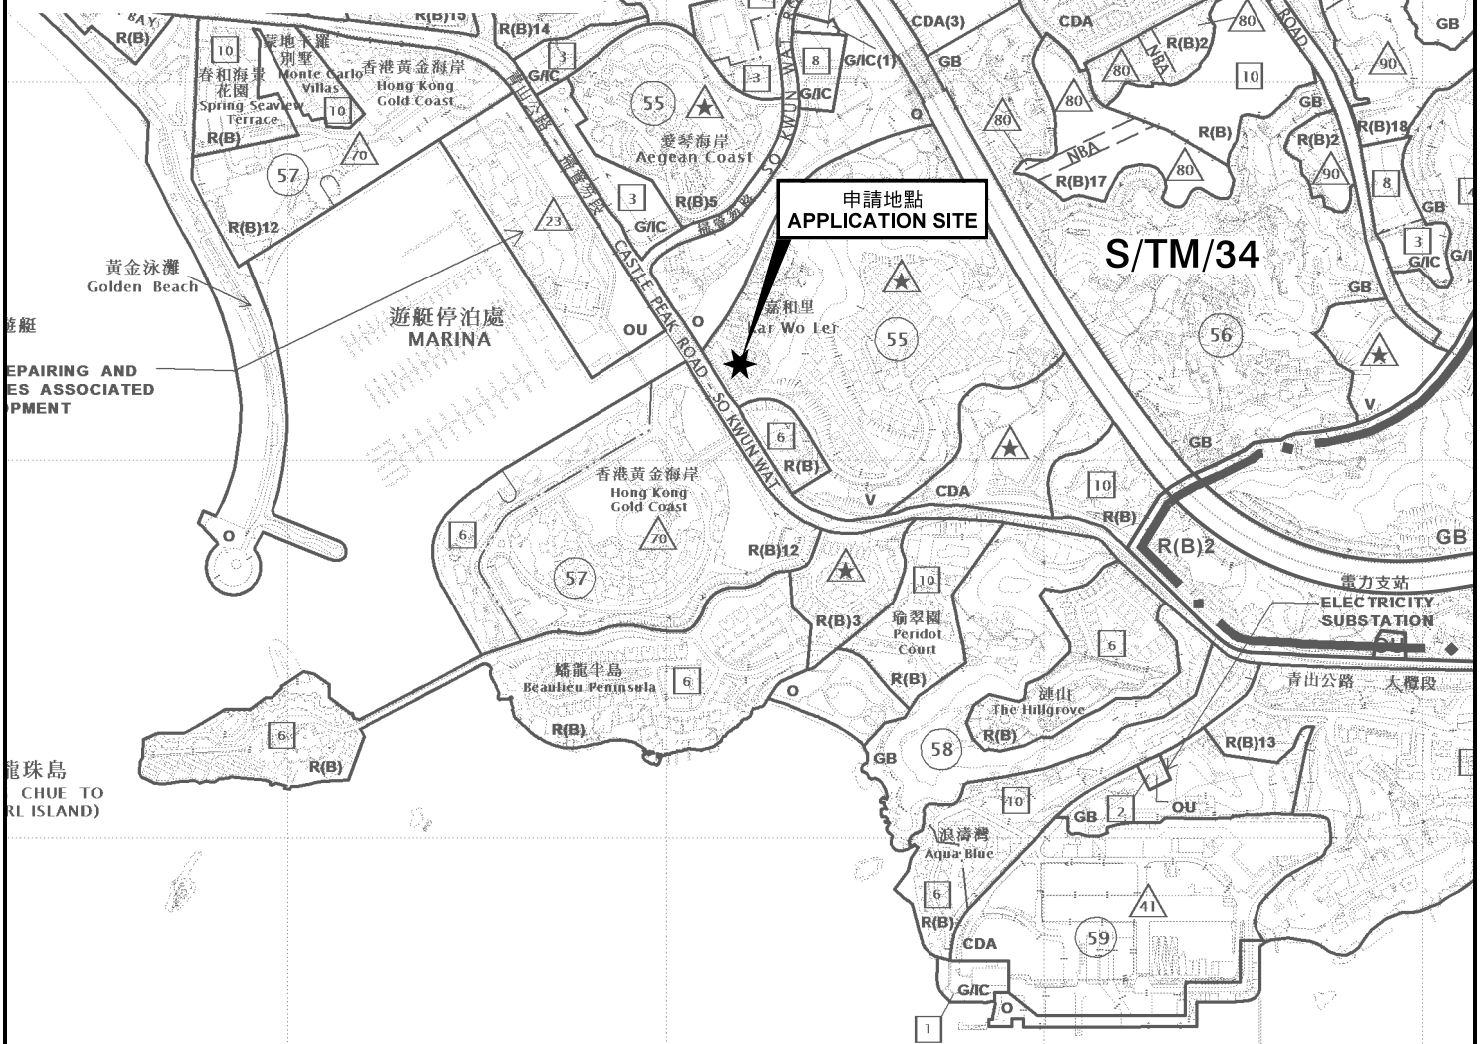

申請地點
APPLICATION SITE

S/TM/34

申請地點界線只作識別用
APPLICATION SITE BOUNDARY
FOR IDENTIFICATION PURPOSE ONLY

位置圖 LOCATION PLAN

擬議公用事業設施裝置(污水泵房)

新界屯門丈量約份374約內

毗鄰嘉和里山路與青山公路-掃管笏段交界的政府土地

PROPOSED PUBLIC UTILITY INSTALLATION
(SEWAGE PUMPING STATION)

GOVERNMENT LAND IN D.D. 374 NEAR JUNCTION OF

KA WO LI HILL ROAD AND CASTLE PEAK ROAD - SO KWUN WAT SECTION,
TUEN MUN, NEW TERRITORIES

SCALE 1 : 10 000 比例尺

米 200 0 200 400 米
METRES

規劃署
PLANNING
DEPARTMENT



參考編號
REFERENCE No.
A/TM/533

圖 PLAN
A-1

本摘要圖於2018年12月11日擬備，
所根據的資料為於2017年11月3日
展示的分區計劃大綱圖編號 S/TM/34
EXTRACT PLAN PREPARED ON 11.12.2018
BASED ON OUTLINE ZONING PLAN No.
S/TM/34 EXHIBITED ON 3.11.2017