



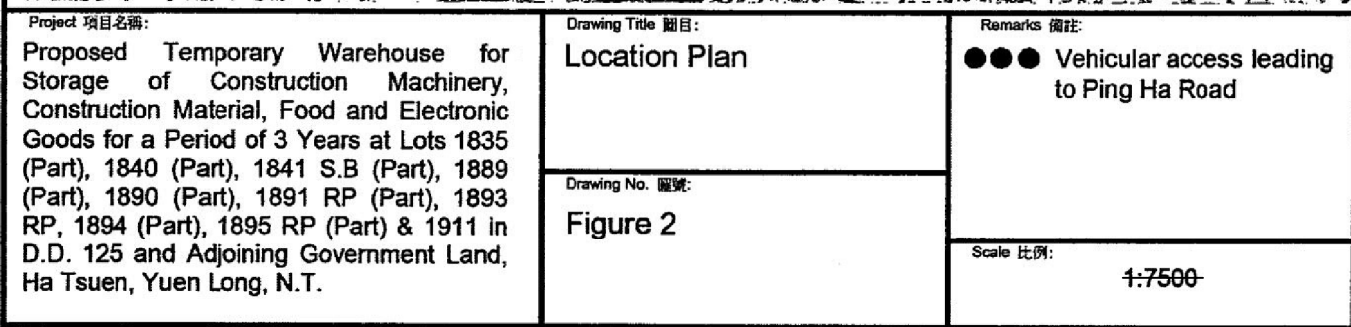

繪圖 DRAWING
A-1

N

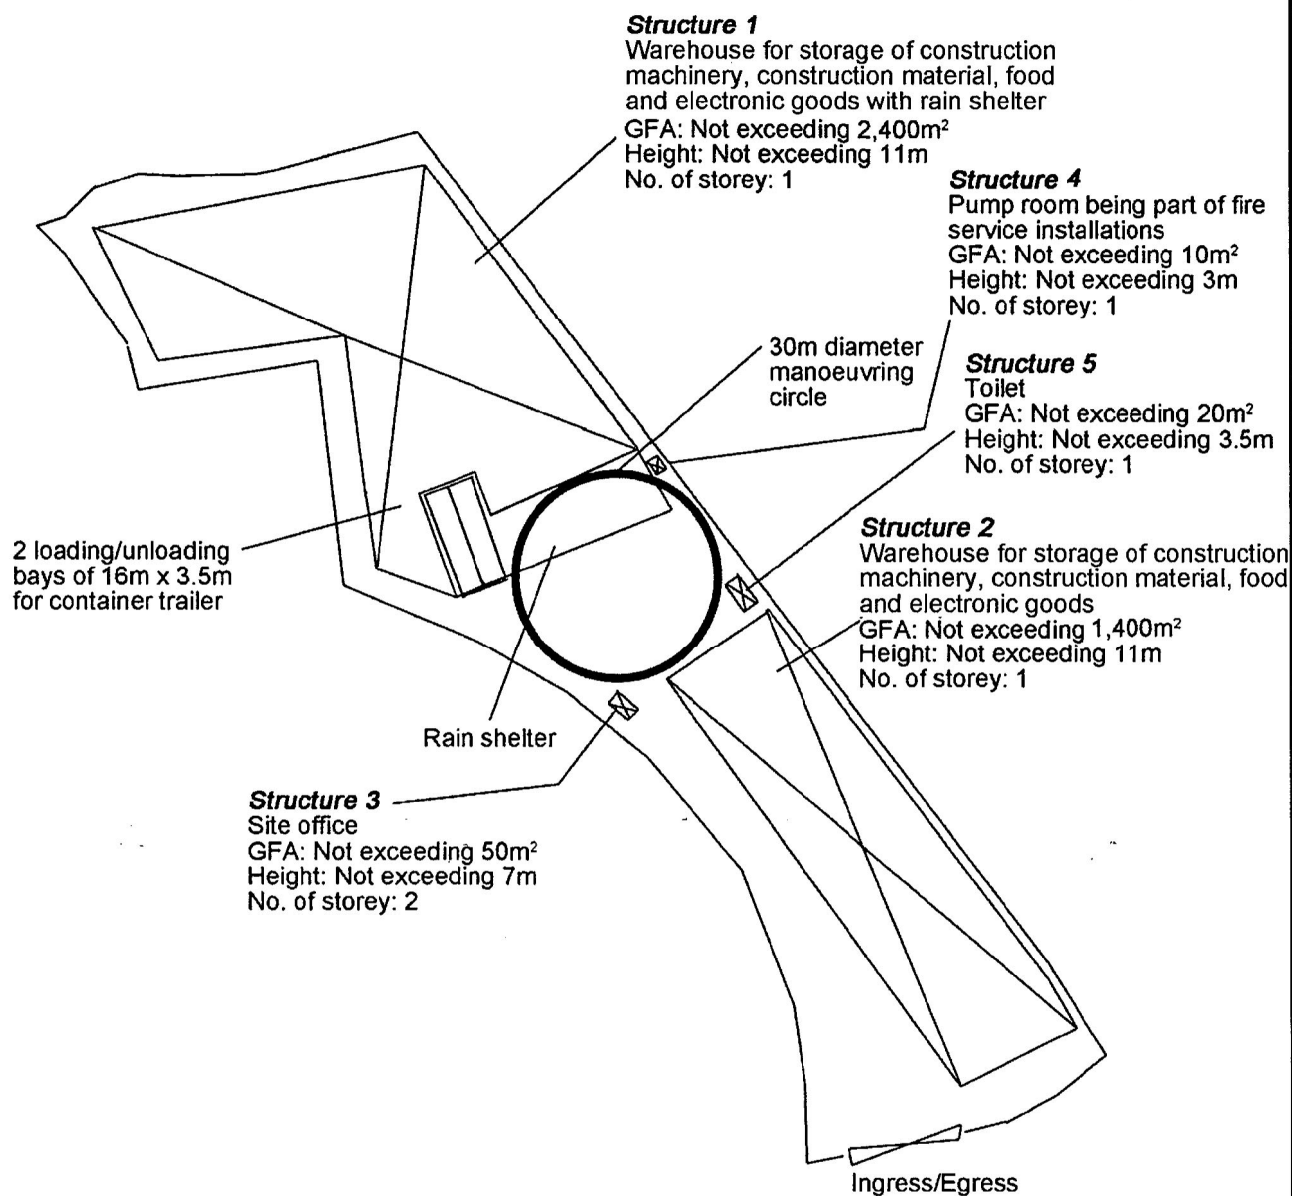

Project 項目名稱:

Proposed Temporary Warehouse for Storage of Construction Machinery, Construction Material, Food and Electronic Goods for a Period of 3 Years at Lots 1835 (Part), 1840 (Part), 1841 S.B (Part), 1889 (Part), 1890 (Part), 1891 RP (Part), 1893 RP, 1894 (Part), 1895 RP (Part) & 1911 in D.D. 125 and Adjoining Government Land, Ha Tsuen, Yuen Long, N.T.

Drawing Title 圖目:

Proposed Layout Plan

Drawing No. 圖號:

Figure 3

Remarks 備註:

Scale 比例:

1:1000

(摘錄自申請人於 19.8.2019 呈交的補充資料)
(Extract from Applicant's Supplementary Information Submitted on 19.8.2019)


參考編號
REFERENCE No.
A/HSK/183

繪圖 DRAWING
A-2

N



Tree	Approximate Height	Spacing
○ Mature <i>Ficus microcarpa</i> to be preserved	About 4m to 6m	4m

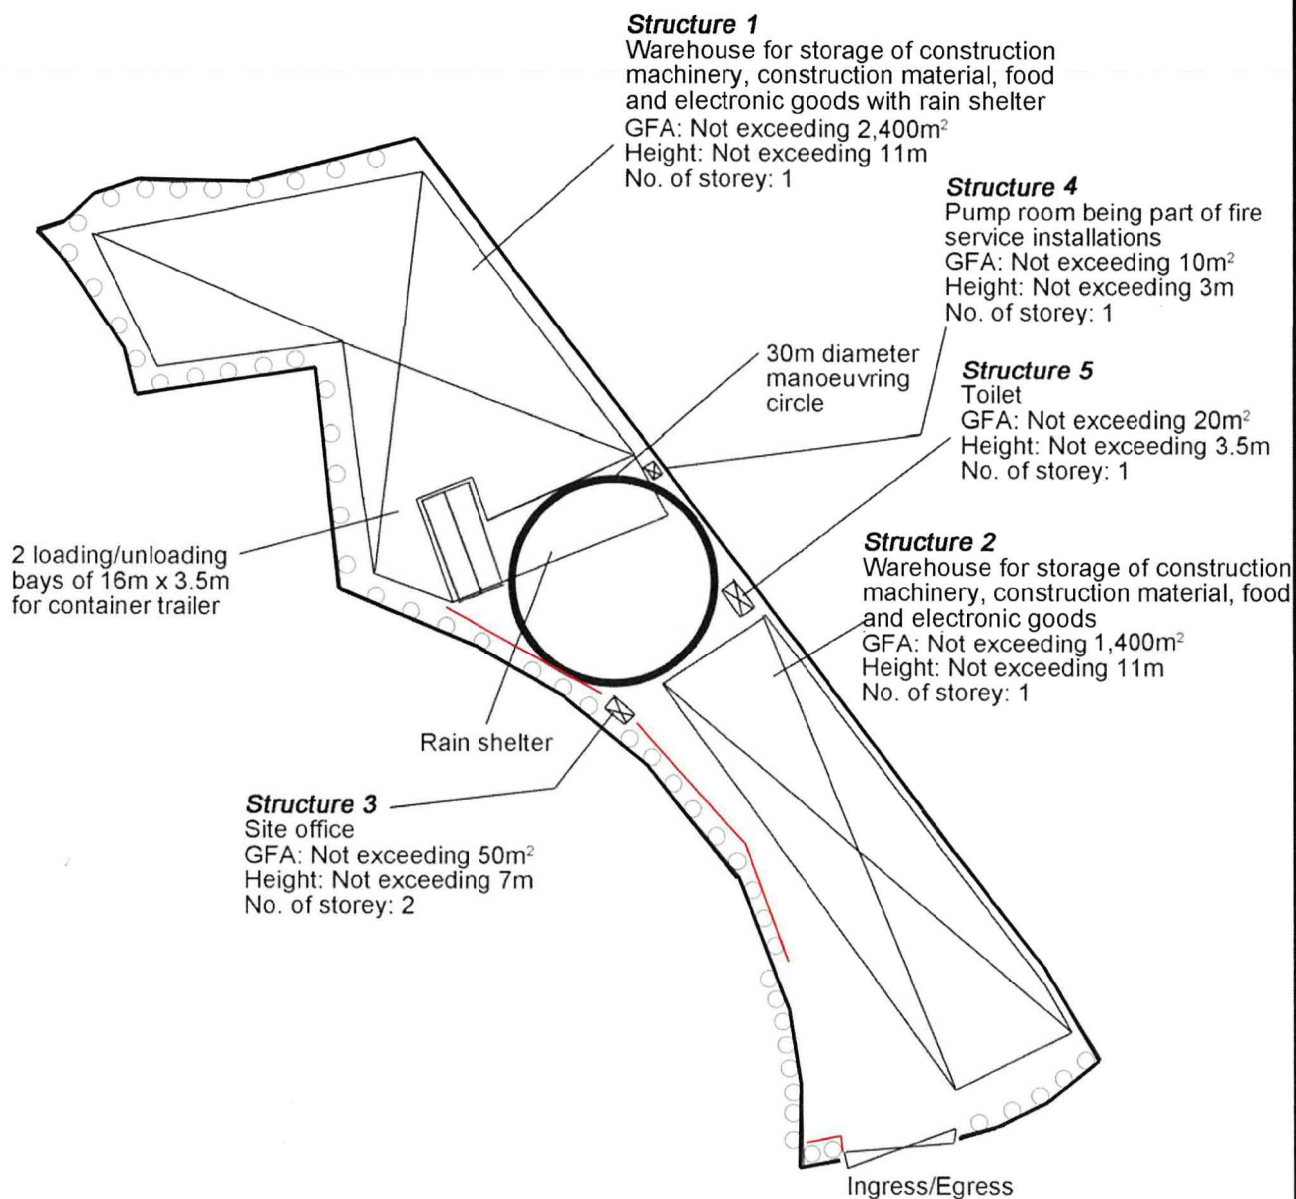

Project 項目名稱:

Proposed Temporary Warehouse for Storage of Construction Machinery, Construction Material, Food and Electronic Goods for a Period of 3 Years at Lots 1835 (Part), 1840 (Part), 1841 S.B (Part), 1889 (Part), 1890 (Part), 1891 RP (Part), 1893 RP, 1894 (Part), 1895 RP (Part) & 1911 in D.D. 125 and Adjoining Government Land, Ha Tsuen, Yuen Long, N.T.

Drawing Title 圖目:

Proposed Landscape & Tree Preservation Plan

Drawing No. 圖號:

Figure 4

Remarks 備註:

— Proposed kerb at a minimum 1m away from the existing trees

— As built site fencing

Scale 比例:


1:1000


(摘錄自申請人於 19.8.2019 呈交的補充資料)
(Extract from Applicant's Supplementary Information Submitted on 19.8.2019)

參考編號

REFERENCE No.
A/HSK/183

繪圖 DRAWING
A-3

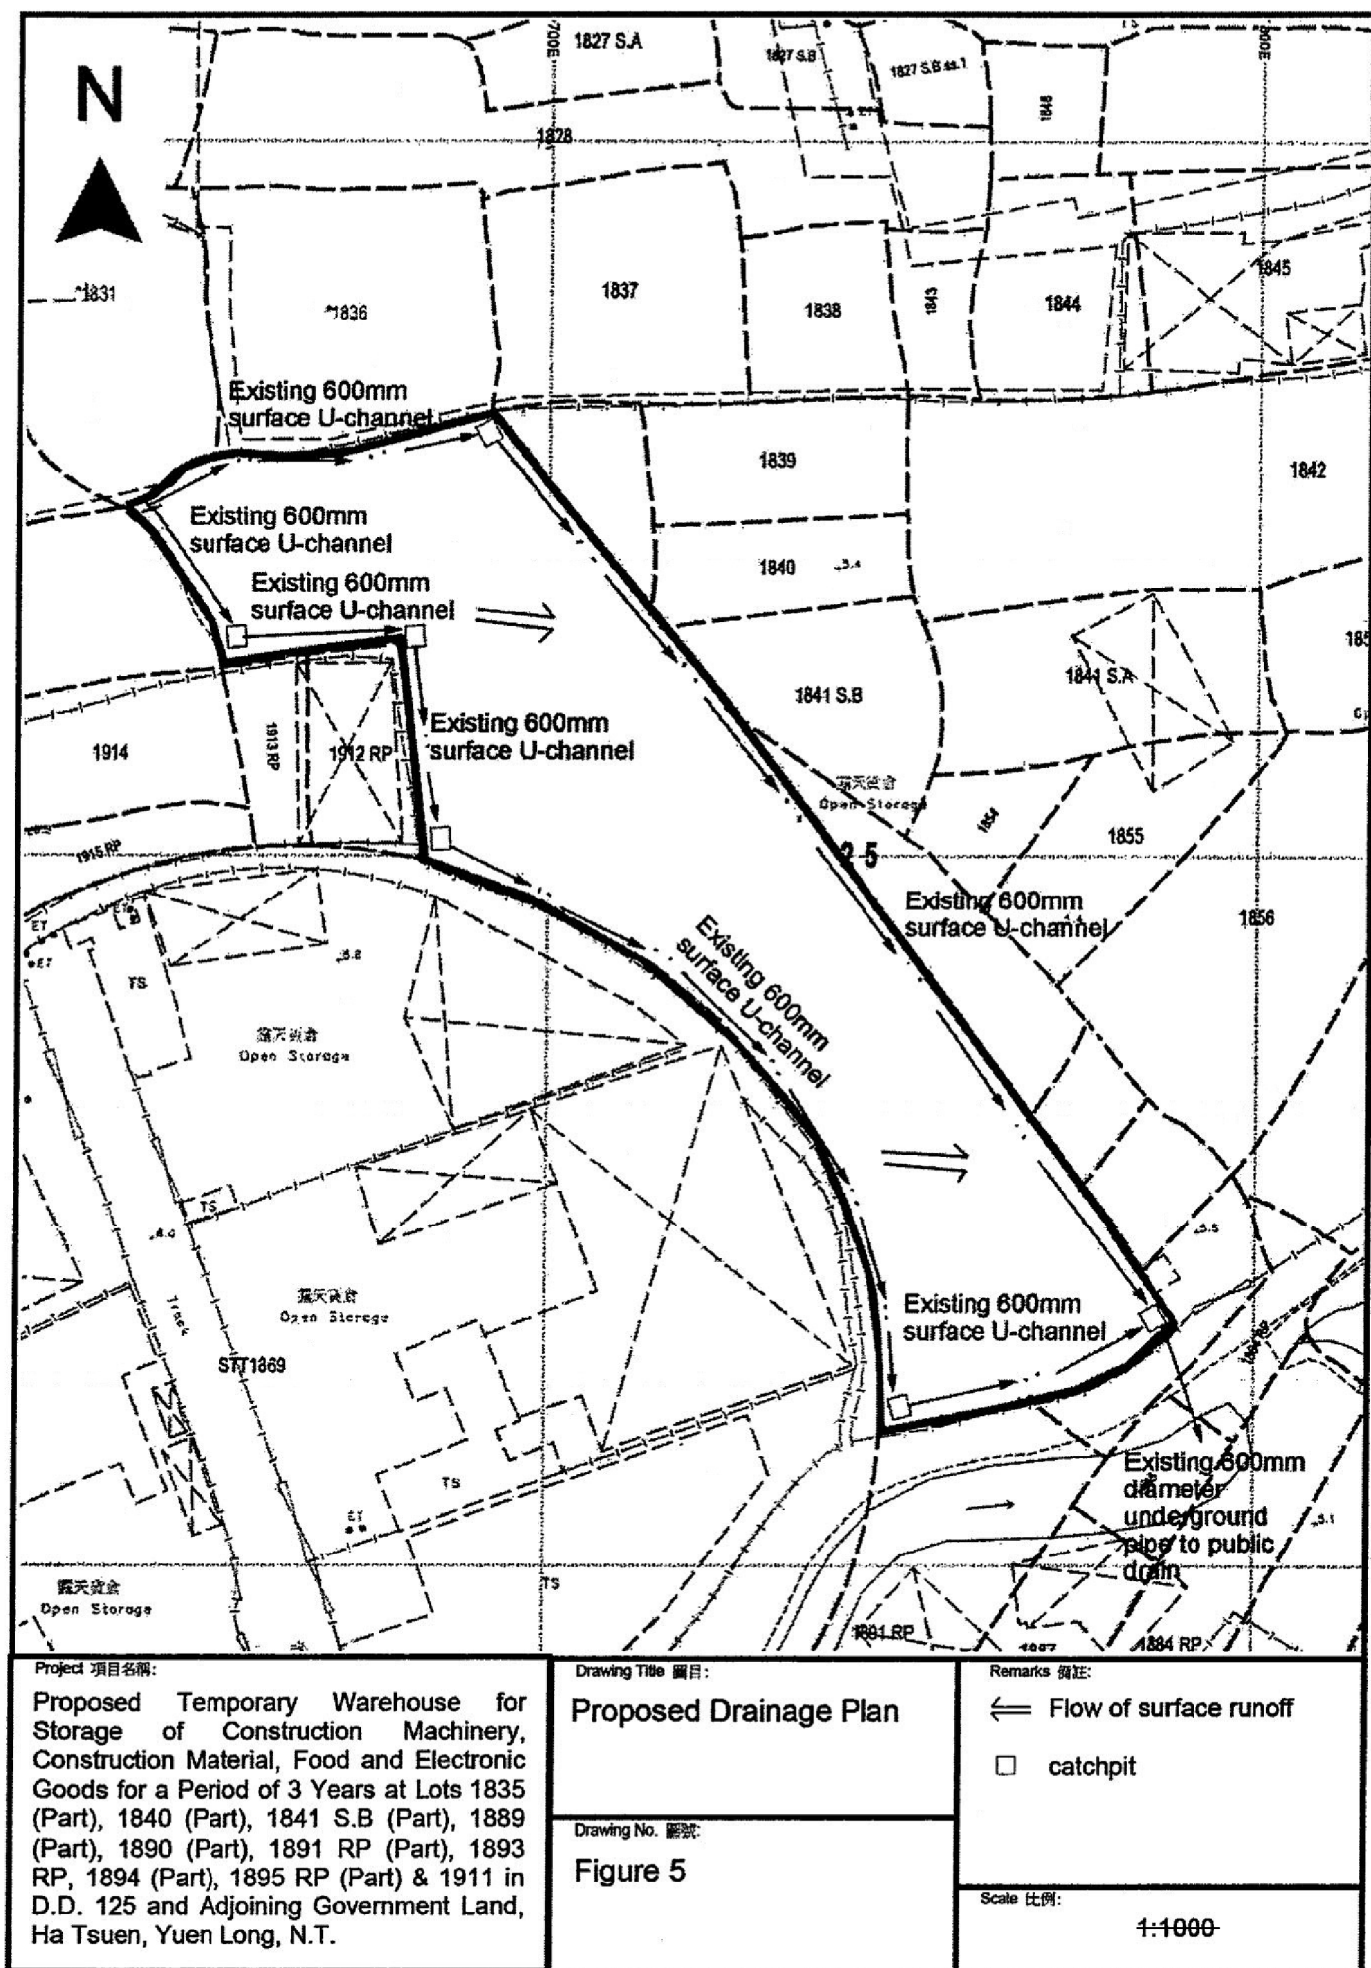

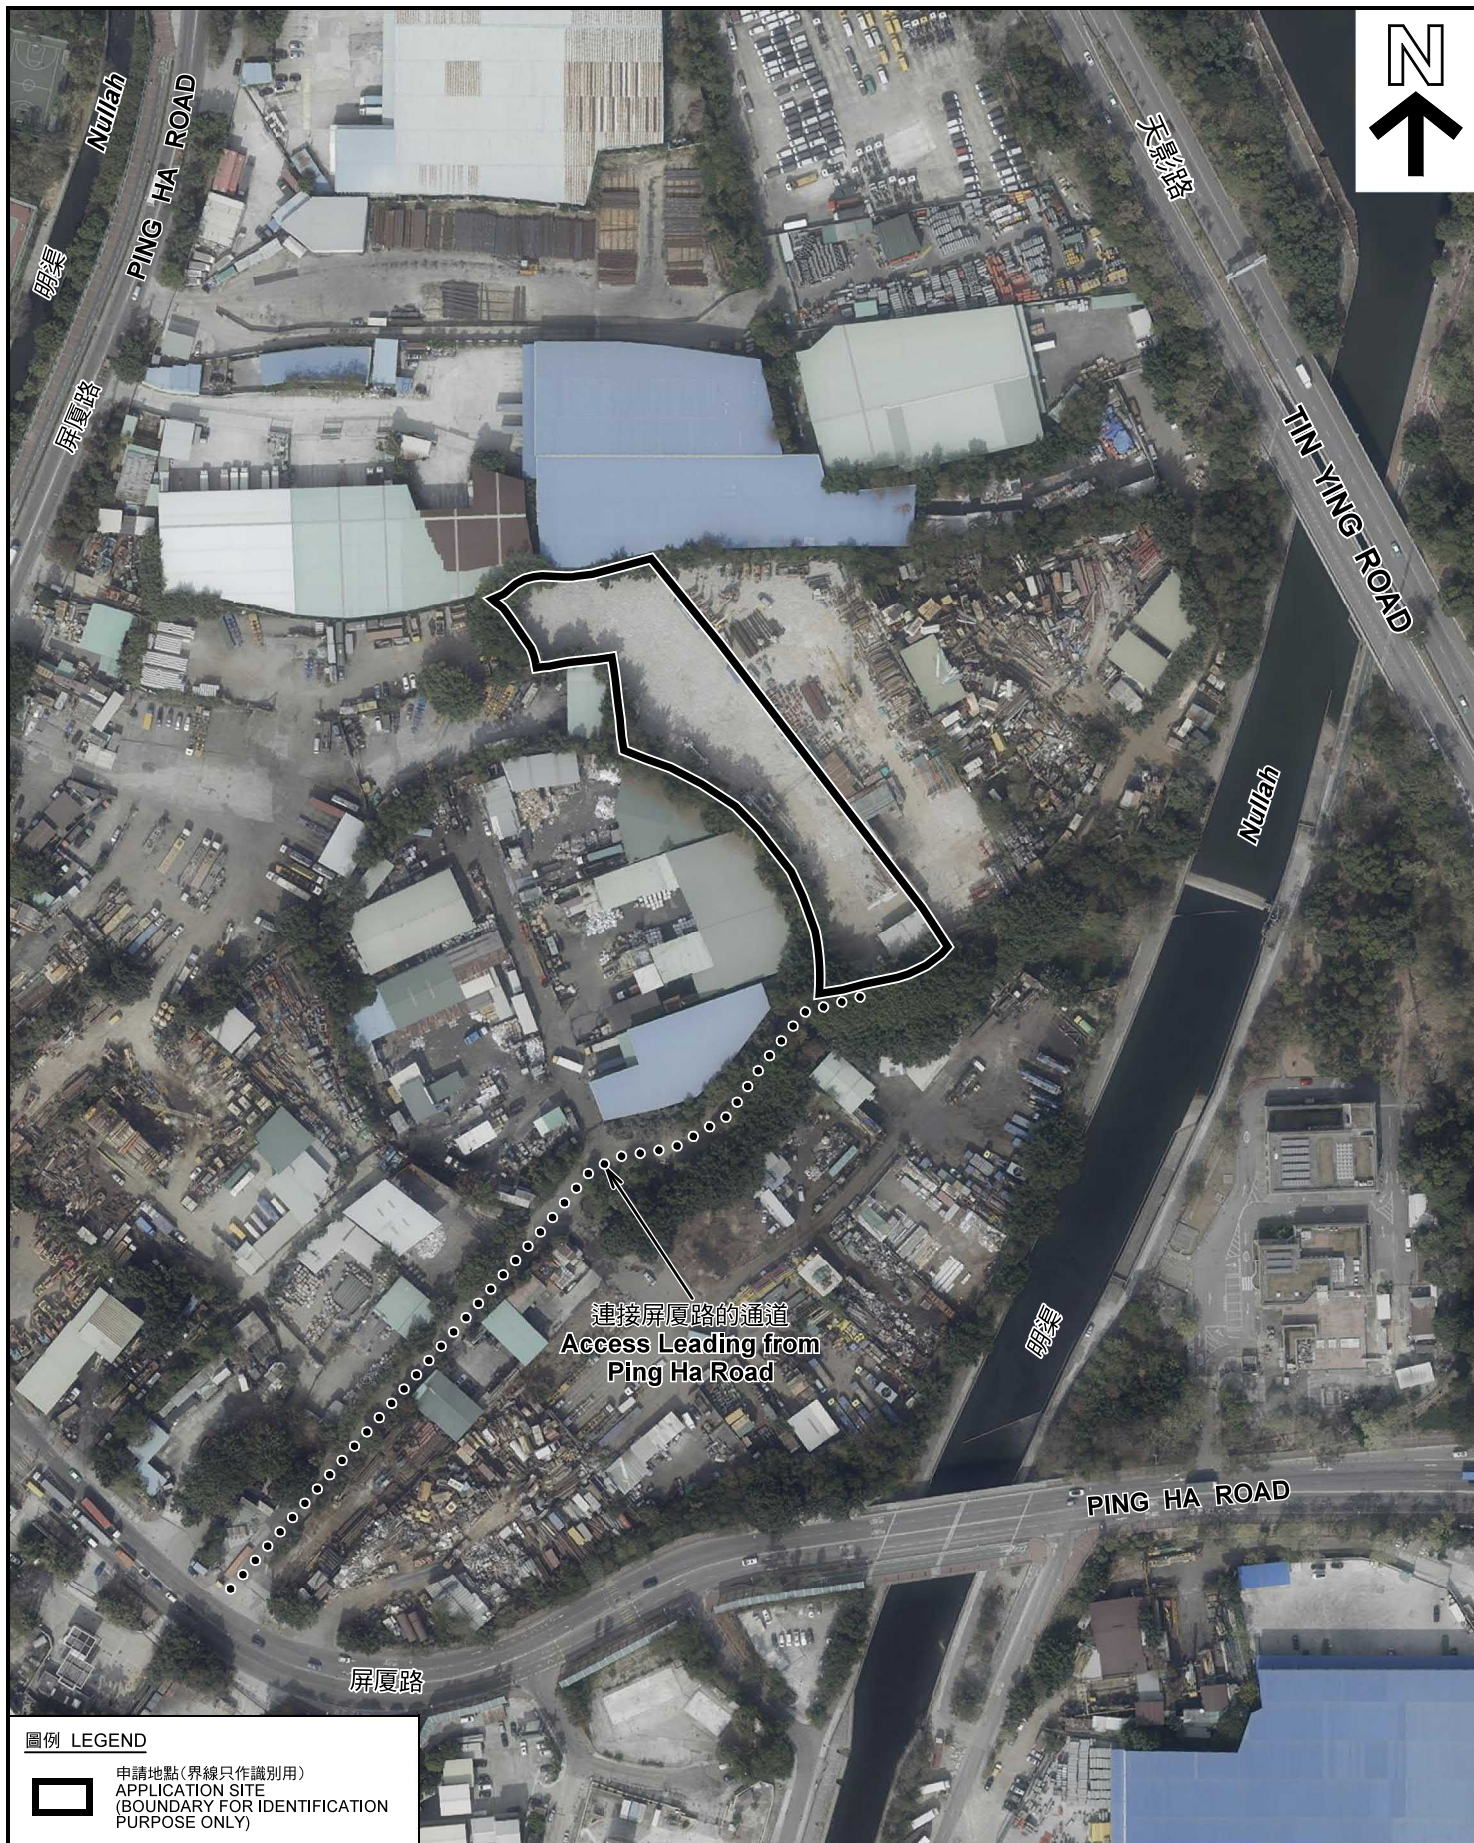

圖例 LEGEND



申請地點(界線只作識別用)
APPLICATION SITE
(BOUNDARY FOR IDENTIFICATION
PURPOSE ONLY)

本摘要圖於2019年9月9日擬備，所根據的資料為地政總署於2018年1月3日拍得的航攝照片編號 E032769C
EXTRACT PLAN PREPARED ON 9.9.2019
BASED ON AERIAL PHOTO No.
E032769C TAKEN ON 3.1.2018
BY LANDS DEPARTMENT

航攝照片 AERIAL PHOTO

擬議臨時貨倉存放建築機械、建築機械材料、食品及電子產品(為期3年)
元朗厦村丈量約份第125約地段第1835號(部分)、第1840號(部分)、
第1841號B分段(部分)、第1889號(部分)、第1890號(部分)、第1891號餘段(部分)、
第1893號餘段、第1894號(部分)、第1895號餘段(部分)及第1911號和毗連政府土地
PROPOSED TEMPORARY WAREHOUSE FOR STORAGE OF CONSTRUCTION MACHINERY,
CONSTRUCTION MATERIAL, FOOD AND ELECTRONIC GOODS FOR A PERIOD OF 3 YEARS
LOTS 1835 (PART), 1840 (PART), 1841 S.B (PART), 1889 (PART), 1890 (PART),
1891 RP (PART), 1893 RP, 1894 (PART), 1895 RP (PART) AND 1911 IN D.D.125
AND ADJOINING GOVERNMENT LAND, HA TSUEN, YUEN LONG


規劃署
PLANNING
DEPARTMENT



參考編號
REFERENCE No.
A/HSK/183

圖 PLAN
A-3

申請地點
APPLICATION SITE

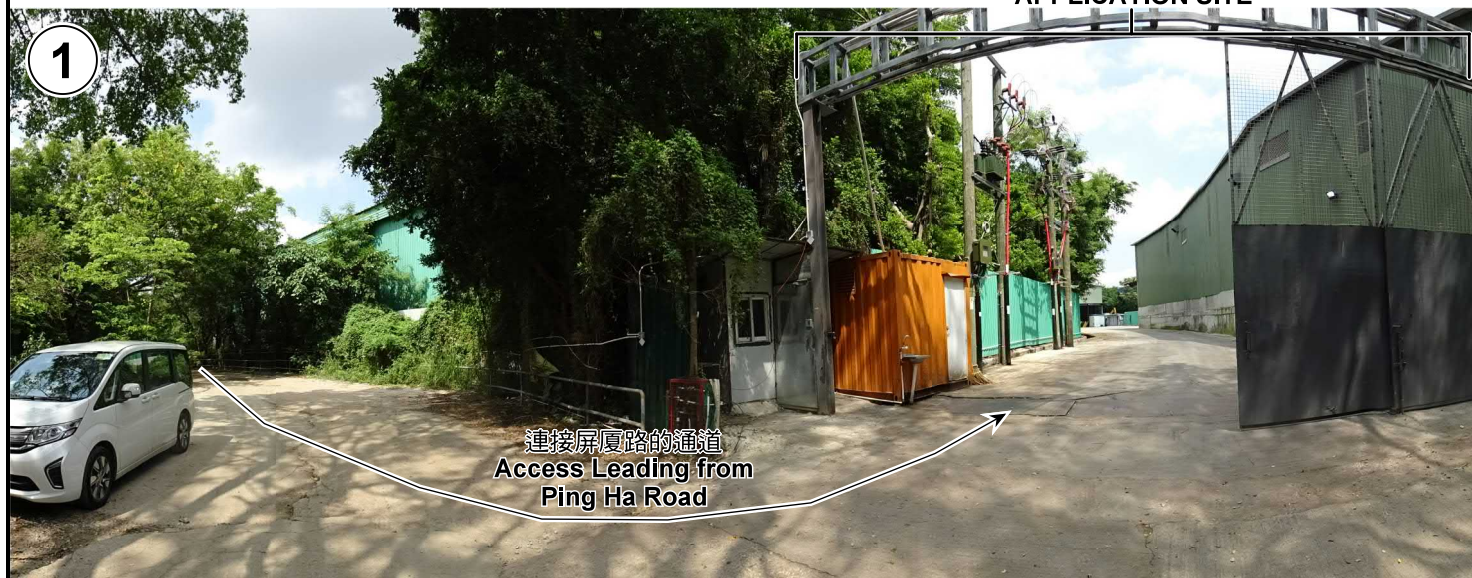

連接屏廈路的通道
Access Leading from
Ping Ha Road



申請地點
APPLICATION SITE



申請地點
APPLICATION SITE

實地照片 SITE PHOTOS

擬議臨時貨倉存放建築機械、建築機械材料、食品及電子產品（為期3年）
元朗廈村丈量約份第125約地段第1835號（部分）、第1840號（部分）、
第1841號B分段（部分）、第1889號（部分）、第1890號（部分）、第1891號餘段（部分）、
第1893號餘段、第1894號（部分）、第1895號餘段（部分）及第1911號和毗連政府土地
PROPOSED TEMPORARY WAREHOUSE FOR STORAGE OF CONSTRUCTION MACHINERY,
CONSTRUCTION MATERIAL, FOOD AND ELECTRONIC GOODS FOR A PERIOD OF 3 YEARS
LOTS 1835 (PART), 1840 (PART), 1841 S.B (PART), 1889 (PART), 1890 (PART),
1891 RP (PART), 1893 RP, 1894 (PART), 1895 RP (PART) AND 1911 IN D.D.125
AND ADJOINING GOVERNMENT LAND, HA TSUEN, YUEN LONG

規劃署
PLANNING
DEPARTMENT



參考編號
REFERENCE No.
A/HSK/183

圖 PLAN
A-4a

本圖於2019年9月24日擬備，所根據的資料為攝於2019年9月10日的實地照片
PLAN PREPARED ON 24.9.2019
BASED ON SITE PHOTOS
TAKEN ON 10.9.2019



實地照片 SITE PHOTOS

擬議臨時貨倉存放建築機械、建築機械材料、食品及電子產品（為期3年）
元朗厦村丈量約份第125約地段第1835號（部分）、第1840號（部分）、
第1841號B分段（部分）、第1889號（部分）、第1890號（部分）、第1891號餘段（部分）、
第1893號餘段、第1894號（部分）、第1895號餘段（部分）及第1911號和毗連政府土地
PROPOSED TEMPORARY WAREHOUSE FOR STORAGE OF CONSTRUCTION MACHINERY,
CONSTRUCTION MATERIAL, FOOD AND ELECTRONIC GOODS FOR A PERIOD OF 3 YEARS
LOTS 1835 (PART), 1840 (PART), 1841 S.B (PART), 1889 (PART), 1890 (PART),
1891 RP (PART), 1893 RP, 1894 (PART), 1895 RP (PART) AND 1911 IN D.D.125
AND ADJOINING GOVERNMENT LAND, HA TSUEN, YUEN LONG

規劃署
PLANNING
DEPARTMENT



參考編號
REFERENCE No.
A/HSK/183

圖 PLAN
A-4b

本圖於2019年9月24日擬備，所根據的
資料為攝於2019年9月10日的實地照片
PLAN PREPARED ON 24.9.2019
BASED ON SITE PHOTOS
TAKEN ON 10.9.2019