



Structure 4
Toilet
GFA: Not exceeding 1m²
Height: Not exceeding 3m
No. of storey: 1

Structure 3
Electricity meter room
GFA: Not exceeding 1m²
Height: Not exceeding 3m
No. of storey: 1

Open storage of
construction machinery
& construction materials

manoeuvring
space

One 11m x 3.5m
loading/unloading
bay for medium/heavy
goods vehicle

8m wide
Ingress/Egress

Structure 1
2 converted containers
under an open shed for
ancillary site office
GFA: Not exceeding 90m²
Height: Not exceeding 3.5m
No. of storey: 1

Structure 2
Ancillary site office
GFA: Not exceeding 18m²
Height: Not exceeding 3.5m
No. of storey: 1

Project 項目名稱:

Proposed Temporary Open Storage of
Construction Machinery and
Construction Materials for a Period of 3
Years at Lots 93 S.A (Part), 771 S.B RP
(Part), 772 (Part), 774 S.B RP (Part),
775 S.A RP (Part), 775 S.B RP (Part) in
D.D. 125 & Adjoining Government
Land, Ha Tsuen, Yuen Long, N.T.

Drawing Title 圖目:

Proposed Layout Plan

Drawing No. 圖號:

Figure 3

Remarks 備註:

Scale 比例:

1:1000


(摘錄自申請人於 9. 12. 2019 呈交的申請書)
(Extract from Applicant's
Submission of 9.12.2019)

參考編號
REFERENCE No.
A/HSK/207

繪圖 DRAWING
A-1



Structure 4
Toilet
GFA: Not exceeding 1m²
Height: Not exceeding 3m
No. of storey: 1

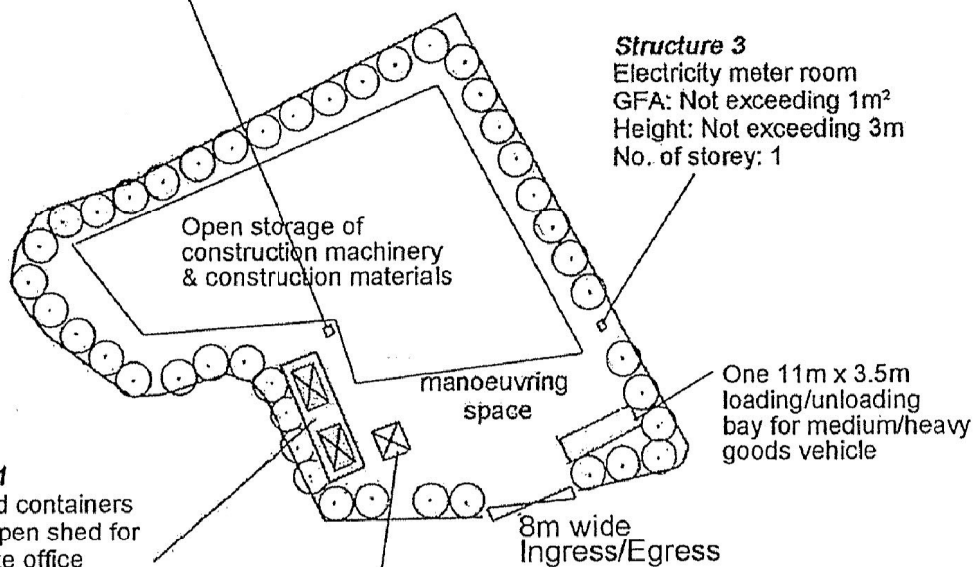

Structure 1
2 converted containers
under an open shed for
ancillary site office
GFA: Not exceeding 90m²
Height: Not exceeding 3.5m
No. of storey: 1

Structure 2
Ancillary site office
GFA: Not exceeding 16m²
Height: Not exceeding 3.5m
No. of storey: 1

Structure 3
Electricity meter room
GFA: Not exceeding 1m²
Height: Not exceeding 3m
No. of storey: 1

Tree	Approximate Height	Spacing
○ Existing trees	About 4m to 6m	About 4m

Project 項目名稱:

Proposed Temporary Open Storage of Construction Machinery and Construction Materials for a Period of 3 Years at Lots 93 S.A (Part), 771 S.B RP (Part), 772 (Part), 774 S.B RP (Part), 775 S.A RP (Part), 775 S.B RP (Part) in D.D. 125 & Adjoining Government Land, Ha Tsuen, Yuen Long, N.T.

Drawing Title 圖目:

Proposed Landscape & Tree Preservation Plan

Drawing No. 圖號:

Figure 4

Remarks 備註:


Scale 比例:

1:1000

(摘錄自申請人於 9. 12. 2019 呈交的申請書)
(Extract from Applicant's
Submission of 9.12.2019)

參考編號
REFERENCE No.
A/HSK/207


繪圖 DRAWING
A-2

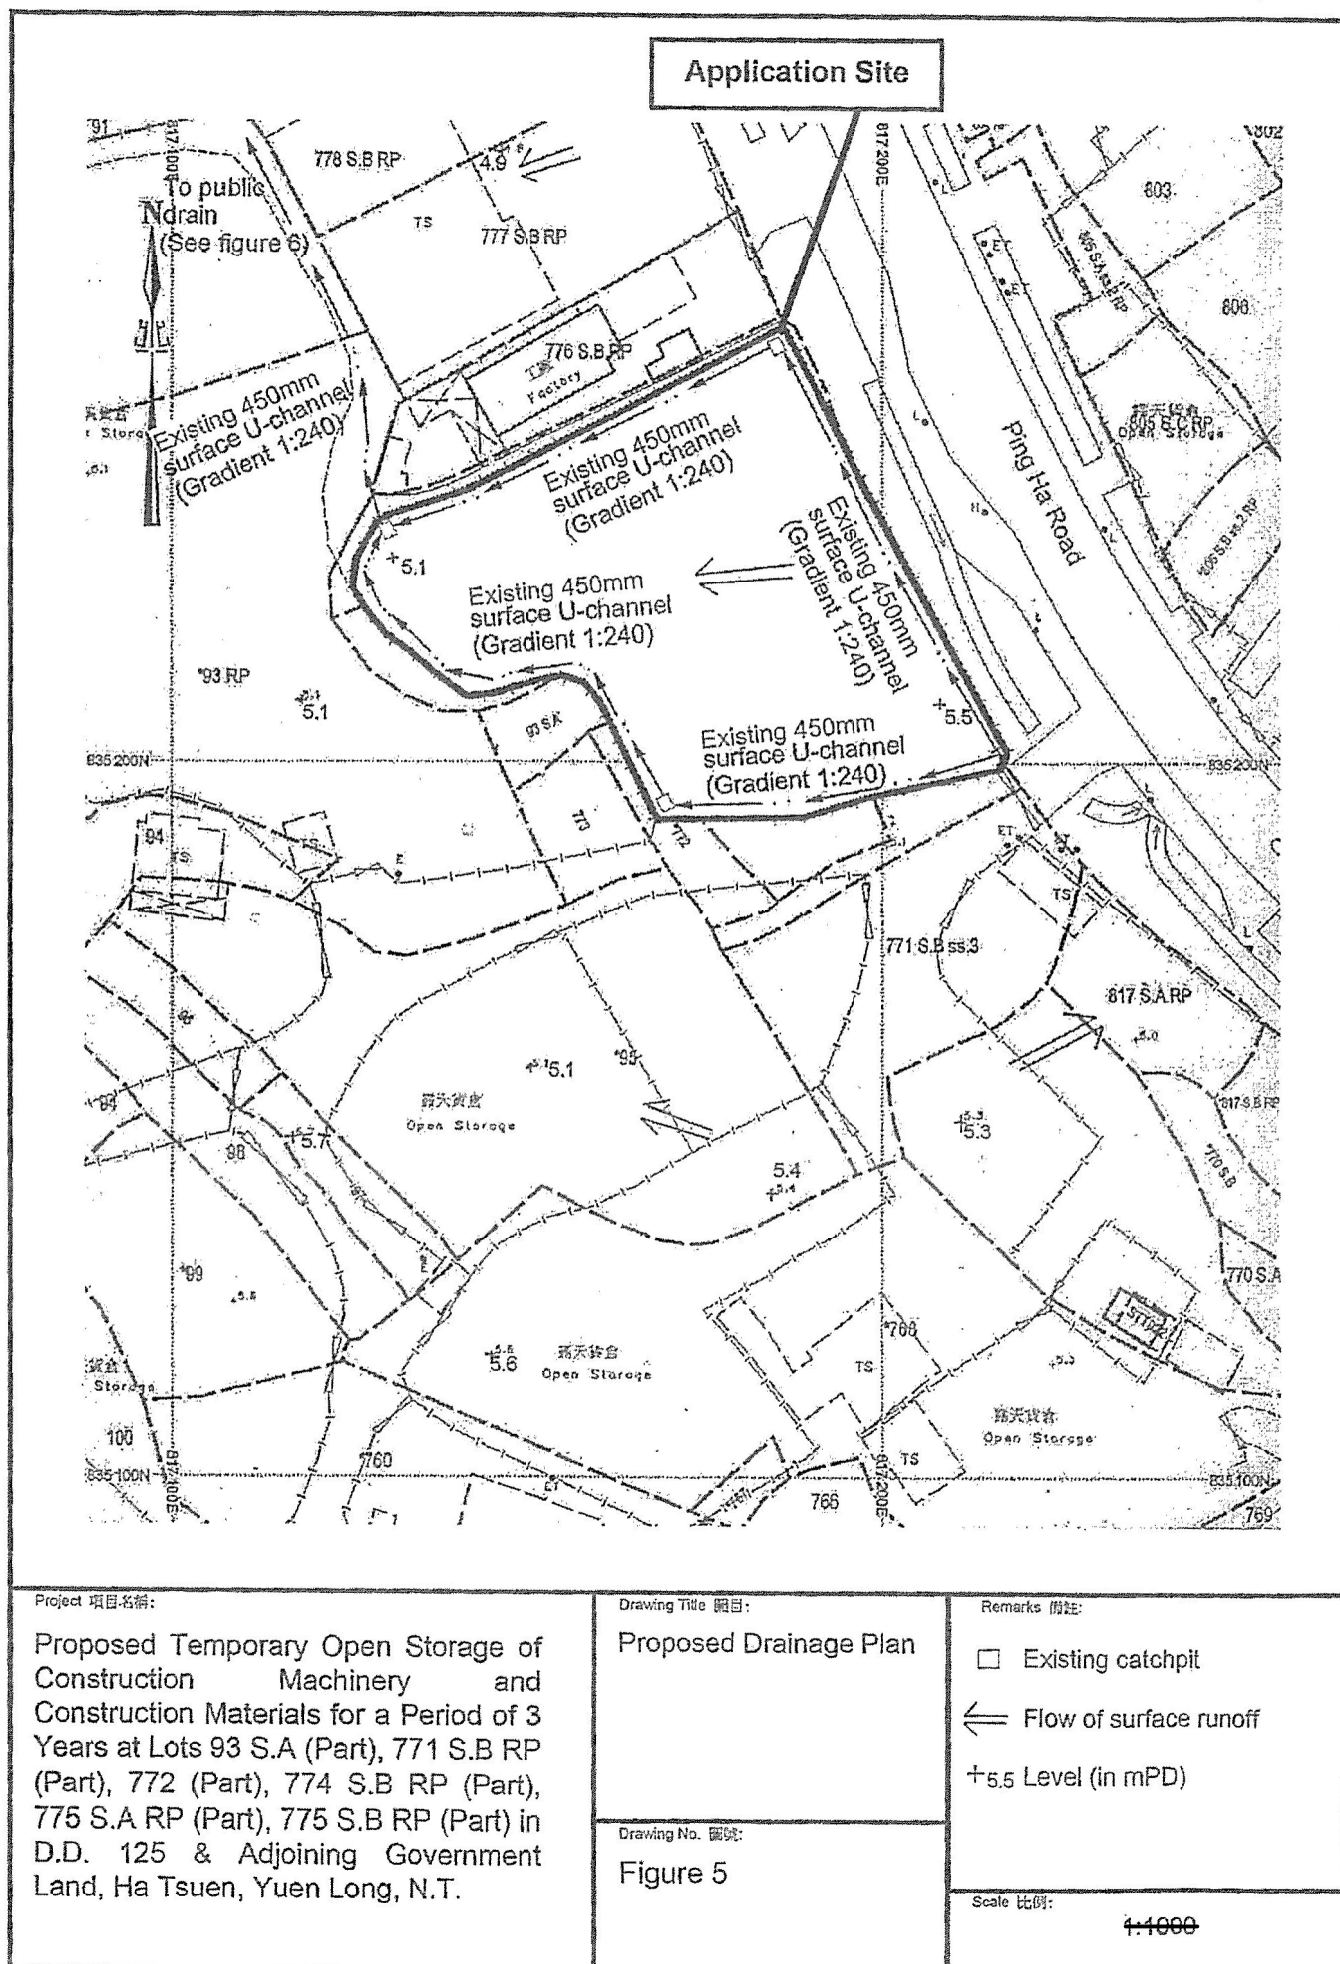

(摘錄自申請人於 9. 12. 2019 呈交的申請書)
(Extract from Applicant's Submission of 9.12.2019)

參考編號
REFERENCE No.
A/HSK/207

繪圖 DRAWING
A-3

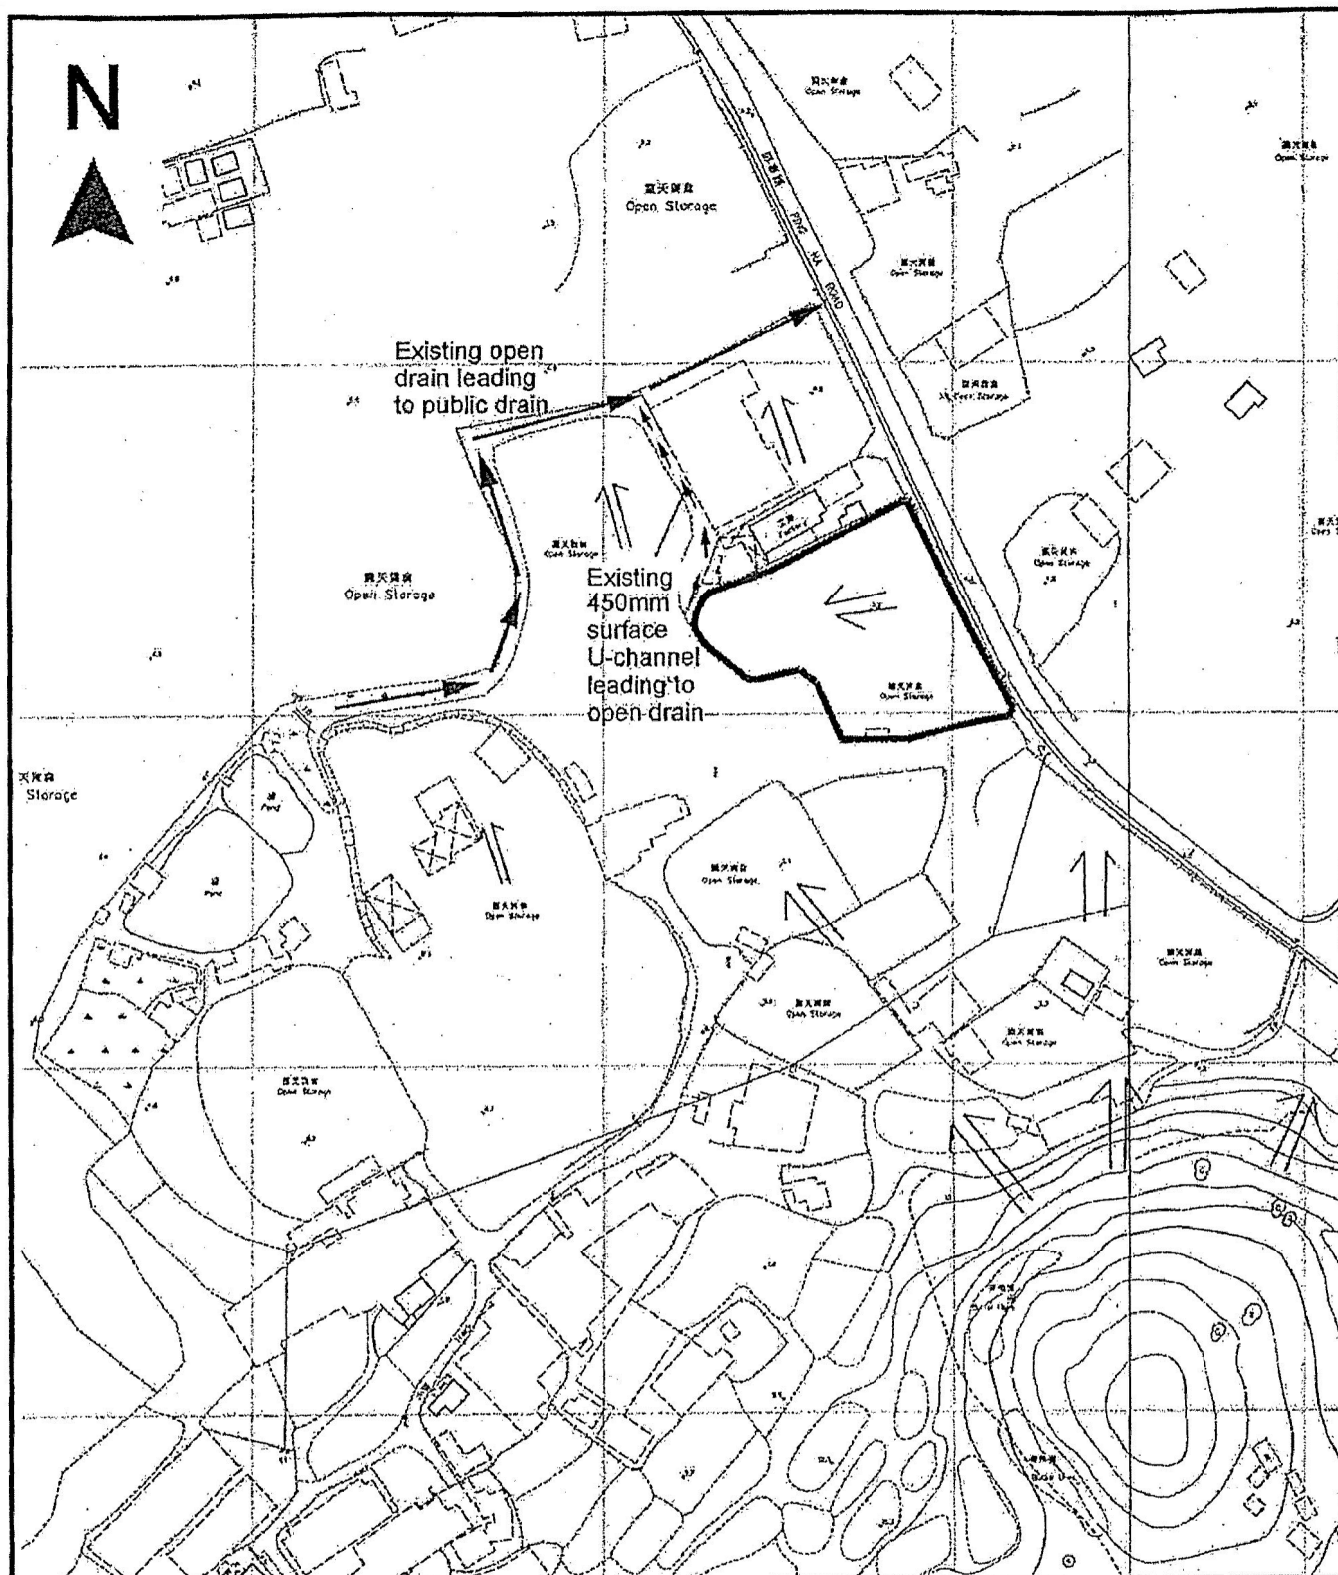

Project 項目名稱:

Proposed Temporary Open Storage of Construction Machinery and Construction Materials for a Period of 3 Years at Lots 93 S.A (Part), 771 S.B RP (Part), 772 (Part), 774 S.B RP (Part), 775 S.A RP (Part), 775 S.B RP (Part) in D.D. 125 & Adjoining Government Land, Ha Tsuen, Yuen Long, N.T.

Drawing Title 圖目:

Discharge Path to Public Drain

Drawing No. 圖號:


Figure 6

Remarks 備註:

← Flow of surface runoff

Scale 比例:

1:2000

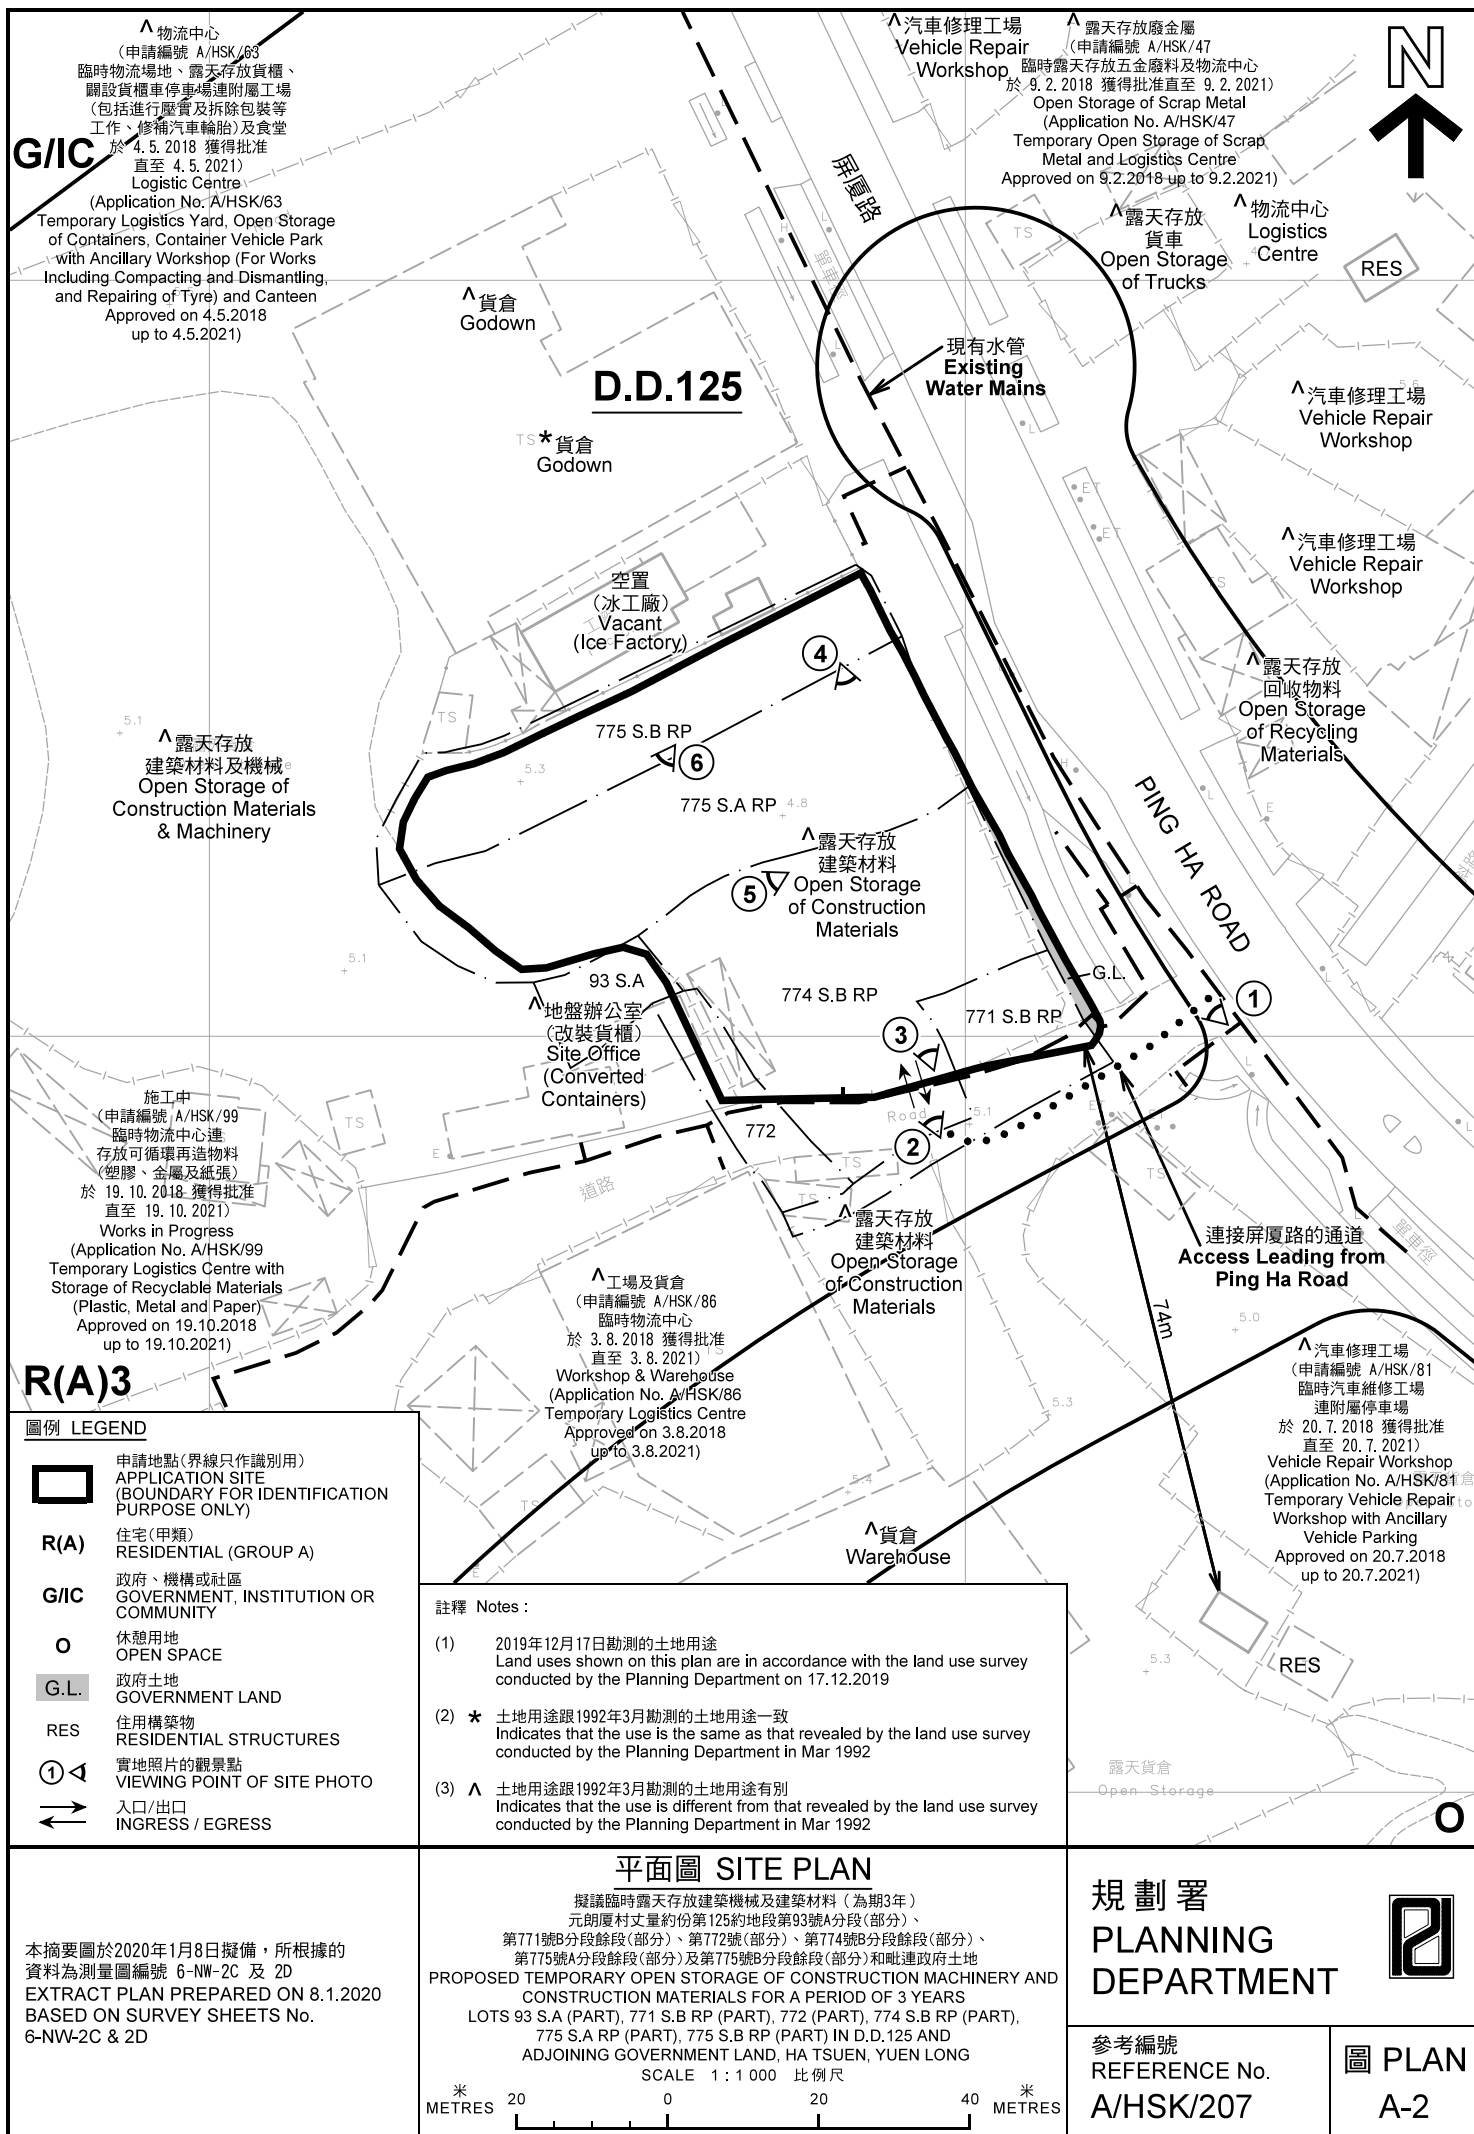



圖例 LEGEND



申請地點(界線只作識別用)
APPLICATION SITE
(BOUNDARY FOR IDENTIFICATION
PURPOSE ONLY)

本摘要圖於2019年12月30日擬備，所根據
的資料為地政總署於2018年1月3日拍得
的航攝照片編號 E033659C
EXTRACT PLAN PREPARED ON 30.12.2019
E033659C TAKEN ON 3.1.2018
BY LANDS DEPARTMENT

航攝照片 AERIAL PHOTO


擬議臨時露天存放建築機械及建築材料(為期3年)
元朗厦村丈量約份第125約地段第93號A分段(部分)、
第771號B分段餘段(部分)、第772號(部分)、第774號B分段餘段(部分)、
第775號A分段餘段(部分)及第775號B分段餘段(部分)和毗連政府土地
PROPOSED TEMPORARY OPEN STORAGE OF CONSTRUCTION MACHINERY AND
CONSTRUCTION MATERIALS FOR A PERIOD OF 3 YEARS
LOTS 93 S.A (PART), 771 S.B RP (PART), 772 (PART), 774 S.B RP (PART),
775 S.A RP (PART), 775 S.B RP (PART) IN D.D.125 AND
ADJOINING GOVERNMENT LAND, HA TSUEN, YUEN LONG

規劃署
PLANNING
DEPARTMENT



參考編號
REFERENCE No.
A/HSK/207

圖 PLAN
A-3

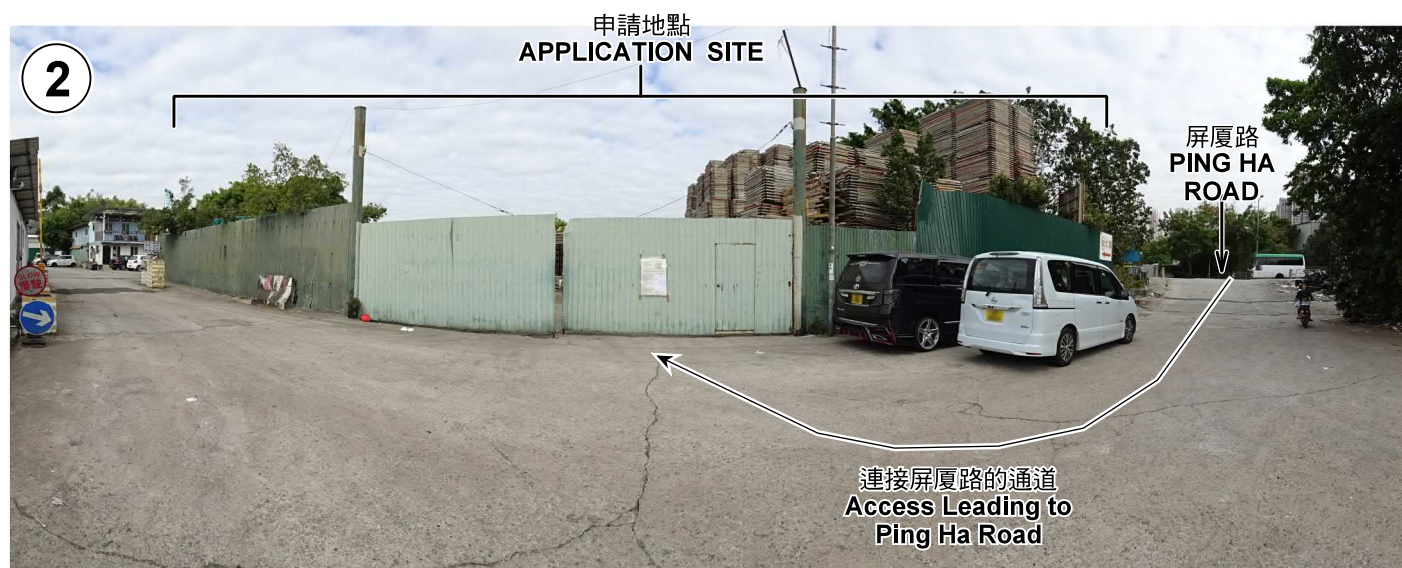

實地照片 SITE PHOTOS

擬議臨時露天存放建築機械及建築材料（為期3年）

元朗厦村丈量約份第125約地段第93號A分段（部分）、

第771號B分段餘段（部分）、第772號（部分）、第774號B分段餘段（部分）、

第775號A分段餘段（部分）及第775號B分段餘段（部分）和毗連政府土地

PROPOSED TEMPORARY OPEN STORAGE OF CONSTRUCTION MACHINERY AND

CONSTRUCTION MATERIALS FOR A PERIOD OF 3 YEARS

LOTS 93 S.A (PART), 771 S.B RP (PART), 772 (PART), 774 S.B RP (PART),

775 S.A RP (PART), 775 S.B RP (PART) IN D.D.125 AND

ADJOINING GOVERNMENT LAND, HA TSUEN, YUEN LONG

規劃署
PLANNING
DEPARTMENT



參考編號
REFERENCE No.
A/HSK/207

圖 PLAN
A-4a

本圖於2020年1月8日擬備，所根據的
資料為攝於2019年12月17日的實地照片
PLAN PREPARED ON 8.1.2020
BASED ON SITE PHOTOS
TAKEN ON 17.12.2019



本圖於2020年1月2日擬備，所根據的資料為攝於2019年12月17日的實地照片
PLAN PREPARED ON 2.1.2020
BASED ON SITE PHOTOS
TAKEN ON 17.12.2019

實地照片 SITE PHOTOS

擬議臨時露天存放建築機械及建築材料（為期3年）
元朗厦村丈量約份第125約地段第93號A分段（部分）、
第771號B分段餘段（部分）、第772號（部分）、第774號B分段餘段（部分）、
第775號A分段餘段（部分）及第775號B分段餘段（部分）和毗連政府土地
PROPOSED TEMPORARY OPEN STORAGE OF CONSTRUCTION MACHINERY AND
CONSTRUCTION MATERIALS FOR A PERIOD OF 3 YEARS
LOTS 93 S.A (PART), 771 S.B RP (PART), 772 (PART), 774 S.B RP (PART),
775 S.A RP (PART), 775 S.B RP (PART) IN D.D.125 AND
ADJOINING GOVERNMENT LAND, HA TSUEN, YUEN LONG

規劃署
PLANNING
DEPARTMENT



參考編號
REFERENCE No.
A/HSK/207

圖 PLAN
A-4b