




申請地點
APPLICATION SITE

要覽圖 KEY PLAN

SCALE 1 : 50 000 比例尺

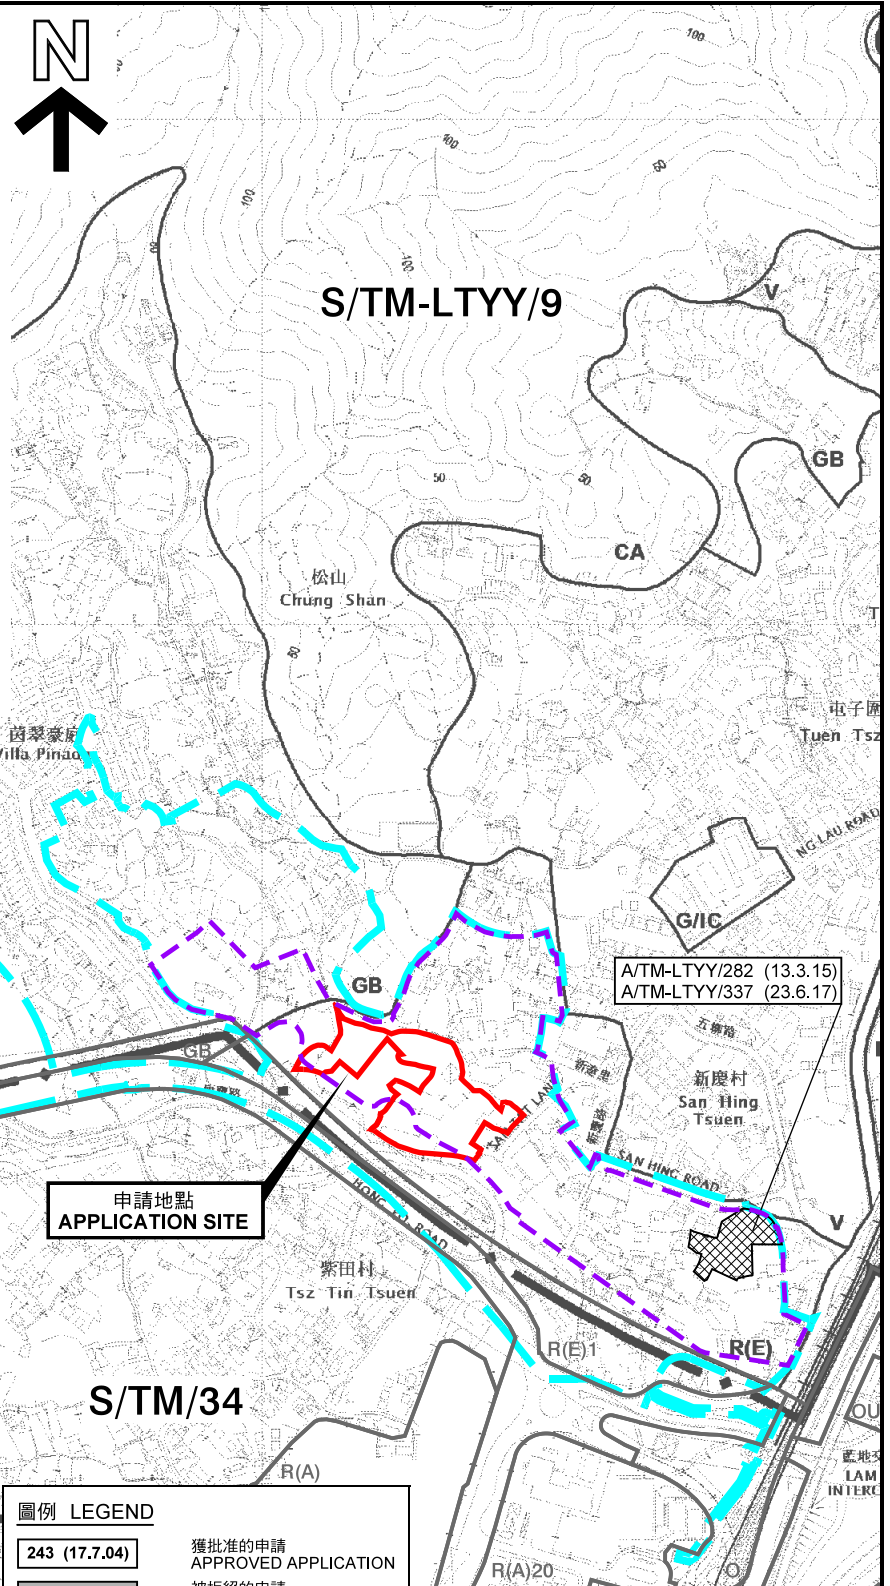

申請地點
APPLICATION SITE

S/TM/34

圖例 LEGEND

- 243 (17.7.04) 獲批准的申請
APPROVED APPLICATION
- 244 (17.7.04) 被拒絕的申請
REJECTED APPLICATION
- 72 (10.9.99) X 已撤銷
REVOKED
- 會議日期
DATE OF MEETING
- 申請編號
APPLICATION NUMBER
- 申請地點界線只作識別用
APPLICATION SITE BOUNDARY
FOR IDENTIFICATION PURPOSE ONLY


圖例 LEGEND

- 申請地點(界線只作識別用)
APPLICATION SITE
(BOUNDARY FOR IDENTIFICATION
PURPOSE ONLY)
- PLANNED PUBLIC HOUSING DEVELOPMENT
AT SAN HING ROAD AS INDICATED IN
APPLICATION No. A/TM-LTYT/273
- PROPOSED DEVELOPMENT AT
SAN HING ROAD AND
HONG PO ROAD, TUEN MUN

本摘要圖於2018年6月11日擬備，
所根據的資料為於2017年5月26日
展示的分區計劃大綱圖編號 S/TM-LTYT/9
EXTRACT PLAN PREPARED ON 11.6.2018
BASED ON OUTLINE ZONING PLAN No.
S/TM-LTYT/9 EXHIBITED ON 26.5.2017

屯門新慶路及康寶路的擬議發展位置圖
LOCATION PLAN OF PROPOSED DEVELOPMENT AT
SAN HING ROAD AND HONG PO ROAD, TUEN MUN

擬議住宅發展(分層樓宇)
新界屯門藍地丈量約份第130約地段第212號餘段、第232號、第233號、
第234號、第235號、第236號餘段、第237號、第238號、第239號、
第243號、第244號、第246號餘段、第246號A分段、
第246號B分段、第247號、第367號及第368號餘段和毗連政府土地
PROPOSED RESIDENTIAL DEVELOPMENT (FLAT)
LOTS 212 RP, 232, 233, 234, 235, 236 RP, 237, 238, 239, 243,
244, 246 RP, 246 S.A, 246 S.B, 247, 367 AND 368 RP IN D.D. 130
AND ADJOINING GOVERNMENT LAND, LAM TEI, TUEN MUN, NEW TERRITORIES
SCALE 1 : 7 500 比例尺

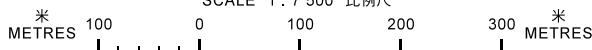

規劃署
PLANNING
DEPARTMENT



參考編號
REFERENCE No.

A/TM-LTYT/273-1

圖 PLAN
FAA-1