

寄件者: [REDACTED]
寄件日期: 2025年10月08日星期三 11:11
收件者: tpbpd/PLAND
副本: [REDACTED]
主旨: A/FSS/302 Supplementary Information
附件: 20251008_Plans_Drawings_Replacement Page.pdf


Dear [REDACTED]


Please see the attached replacement page for Figure 2 - Accessibility Plan.

Should you have any queries, please feel free to contact the undersigned.

Regards,

Kenji Wong

 

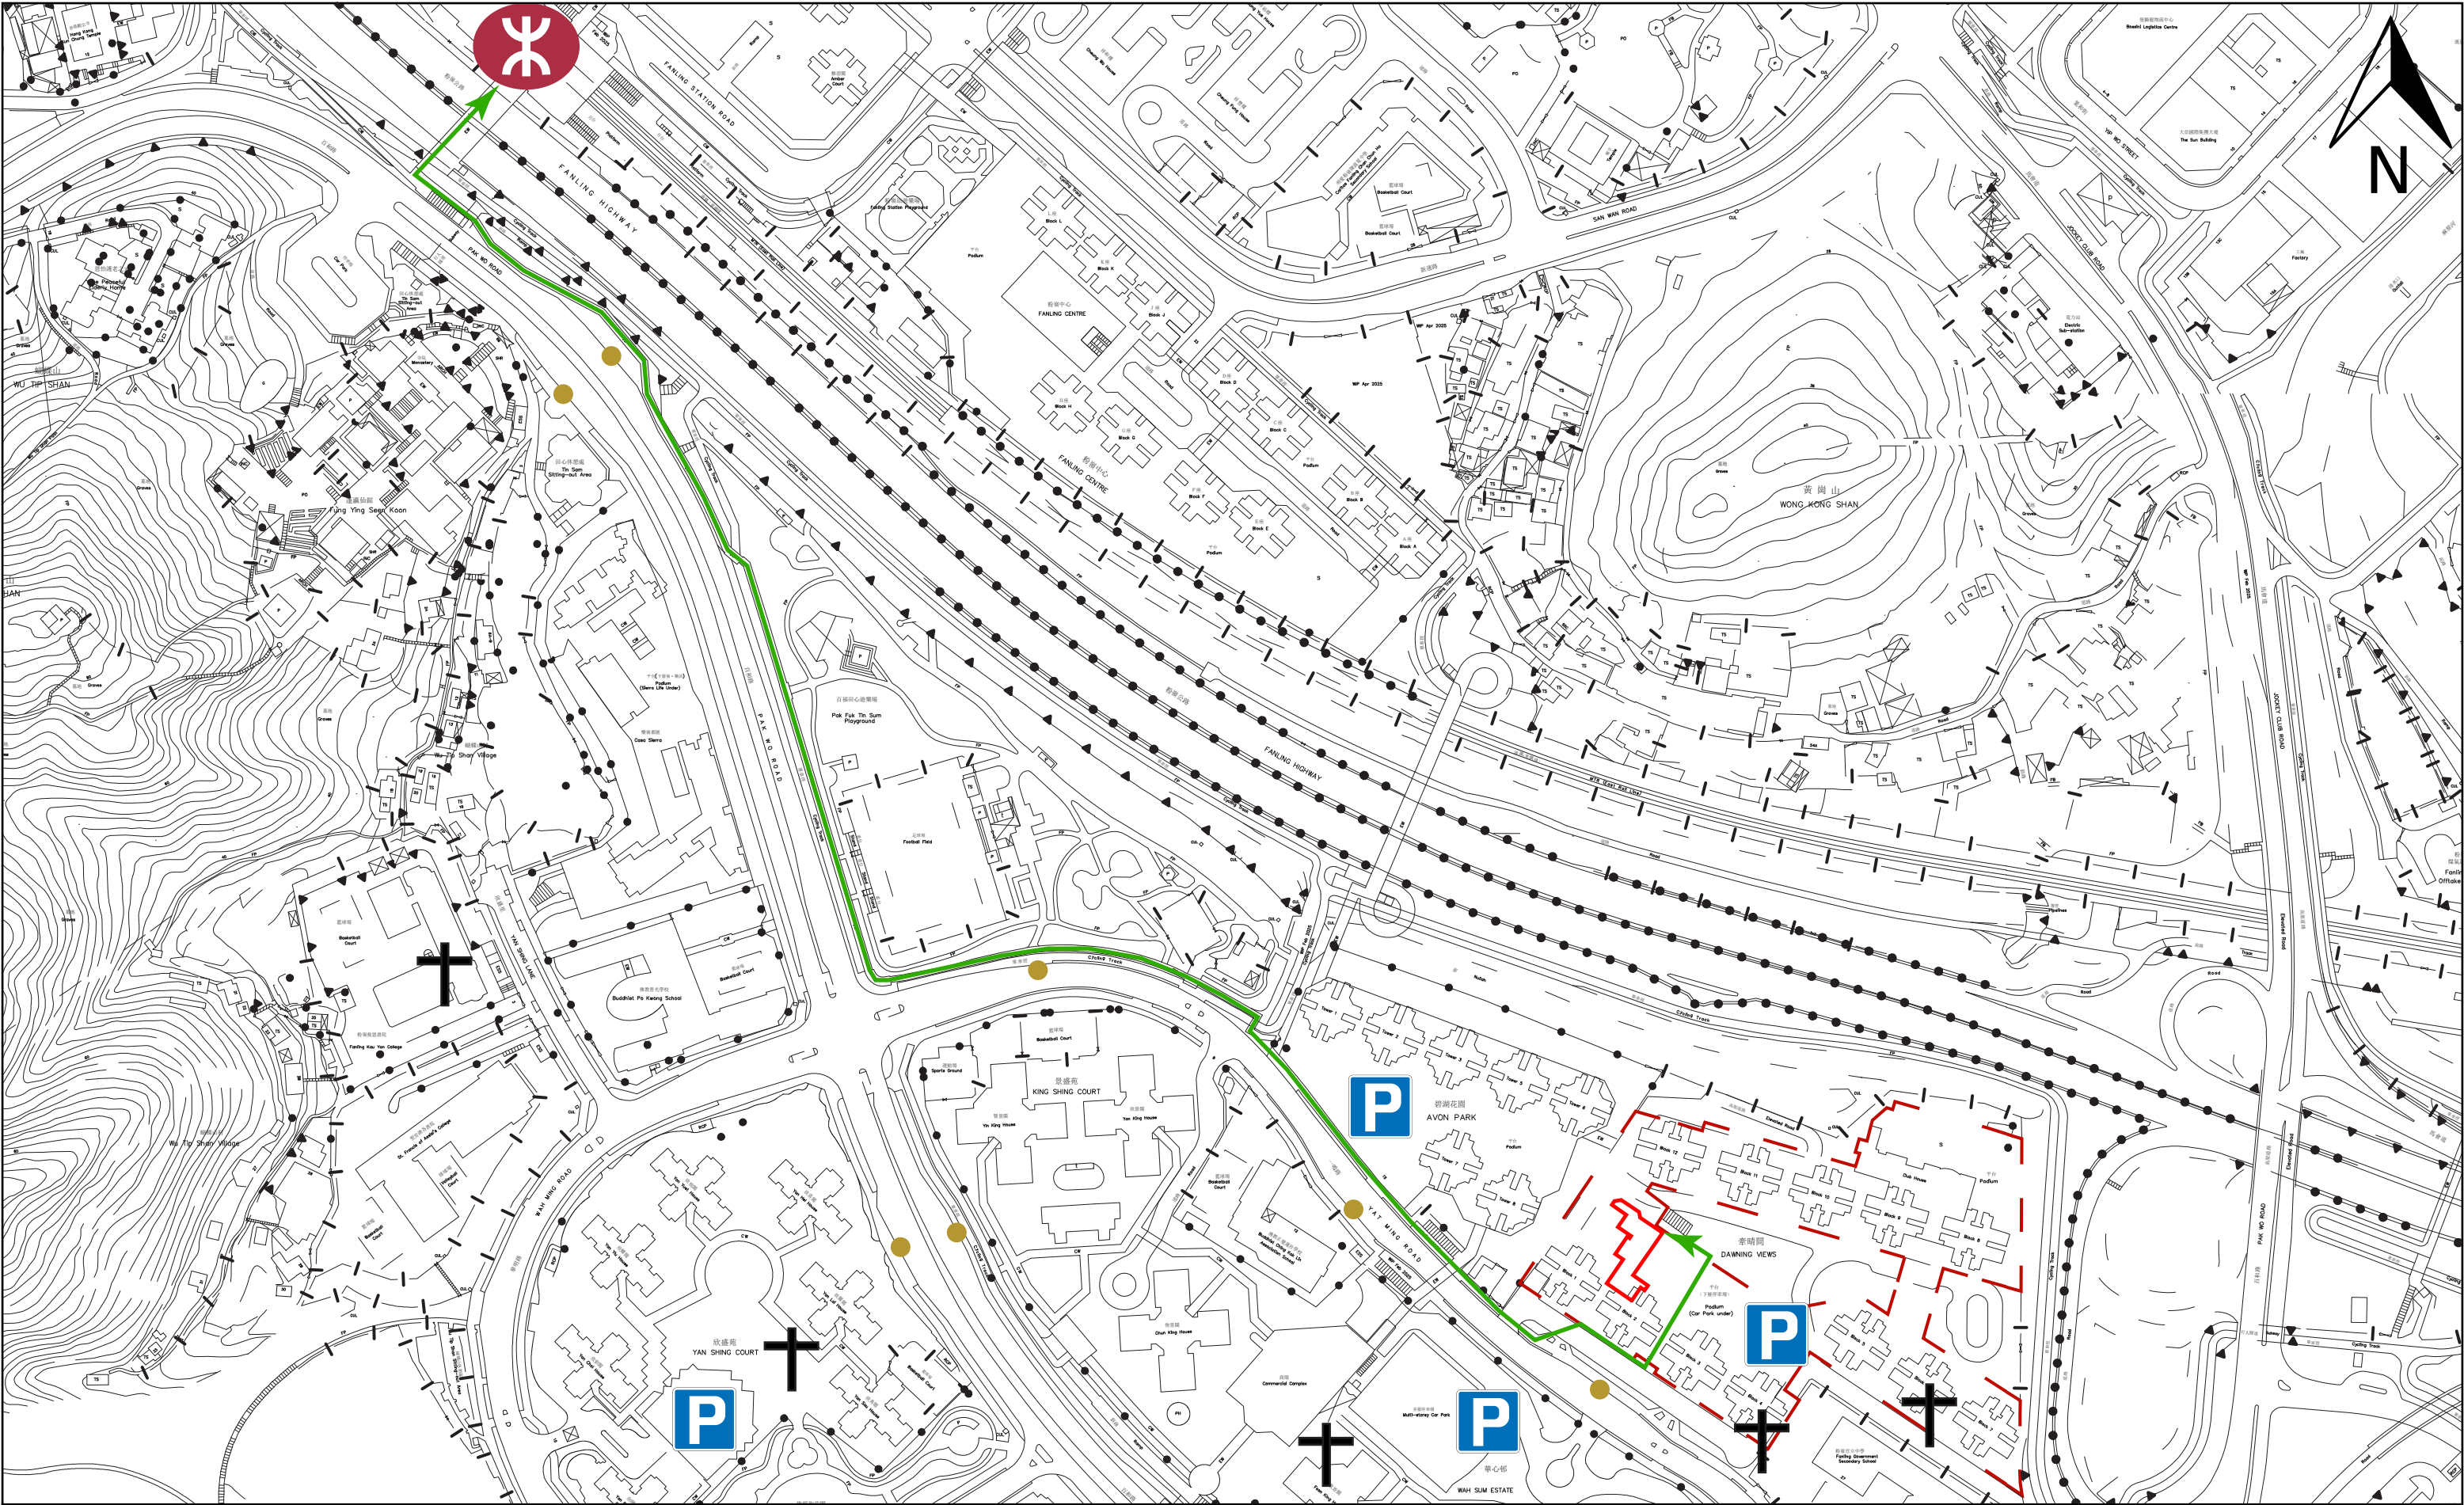

DRAWING TITLE: ACCESSIBILITY PLAN	LEGEND: <div><div> COMPOSITE DEVELOPMENT</div><div> APPLICATION BOUNDARY</div><div> FANLING MTR STATION</div><div> CAR PARK</div><div> RELIGIOUS INSTITUTION</div></div>	SCALE: 1:4000	PREPARED BY:  DeSPACE (International) Limited
DRAWING NO.: FIGURE 2		DATE: OCTOBER 2025	