





Appendix A

Architectural Drawings

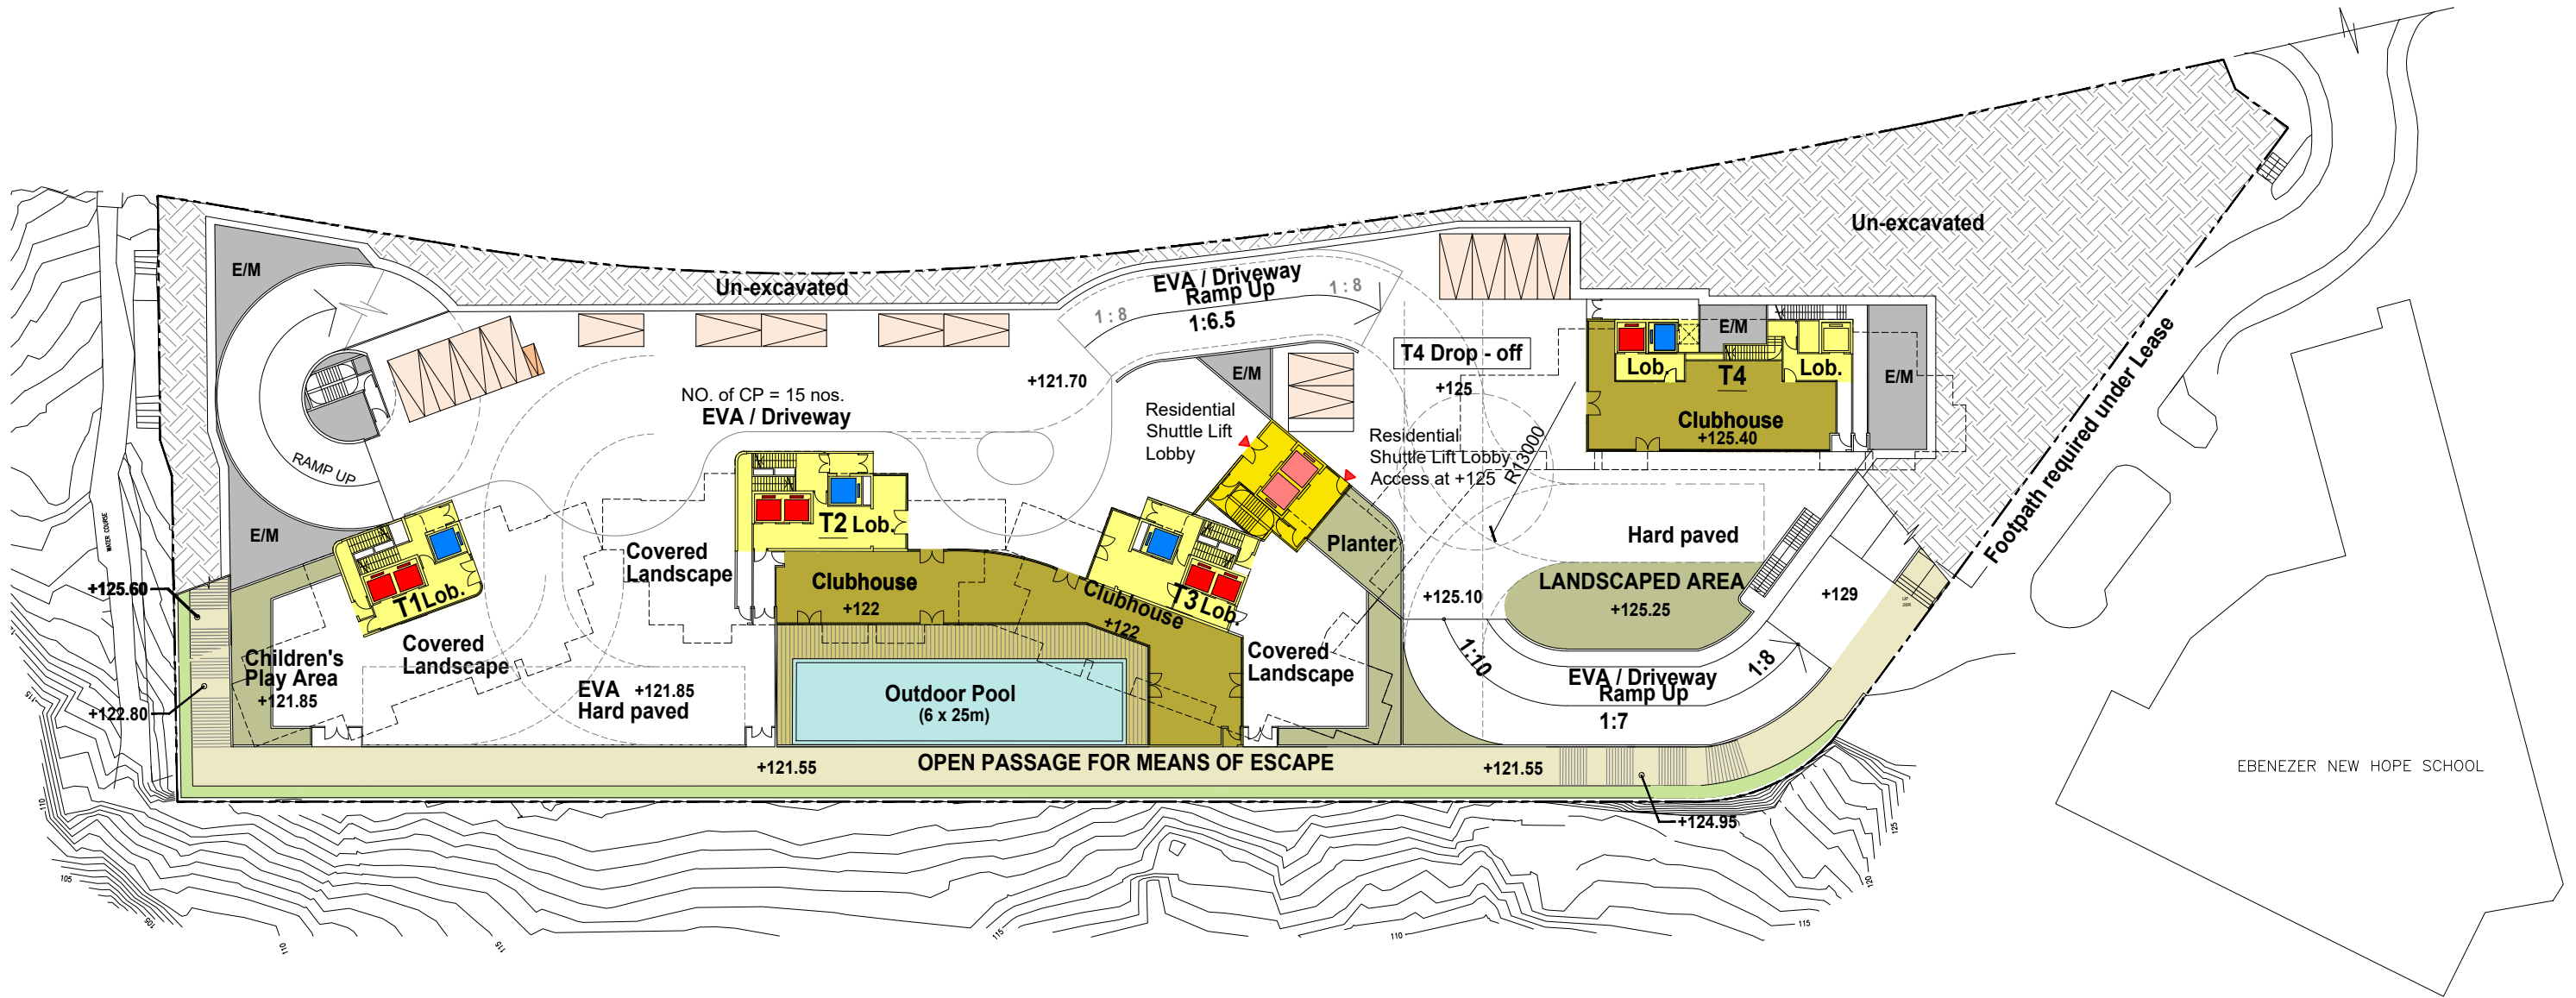

EBENEZER NEW HOPE SCHOOL

Floor	Nos. of Carparks		
	L/UL for M/HGV	Private Car	Motorcycle
5/F	4	-	-
3/F	-	25	-
2/F	-	34	-
1/F	-	38	-
G/F	-	15	1
Total	4	112	1

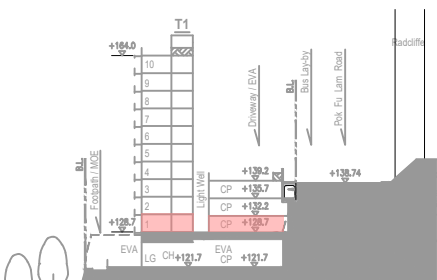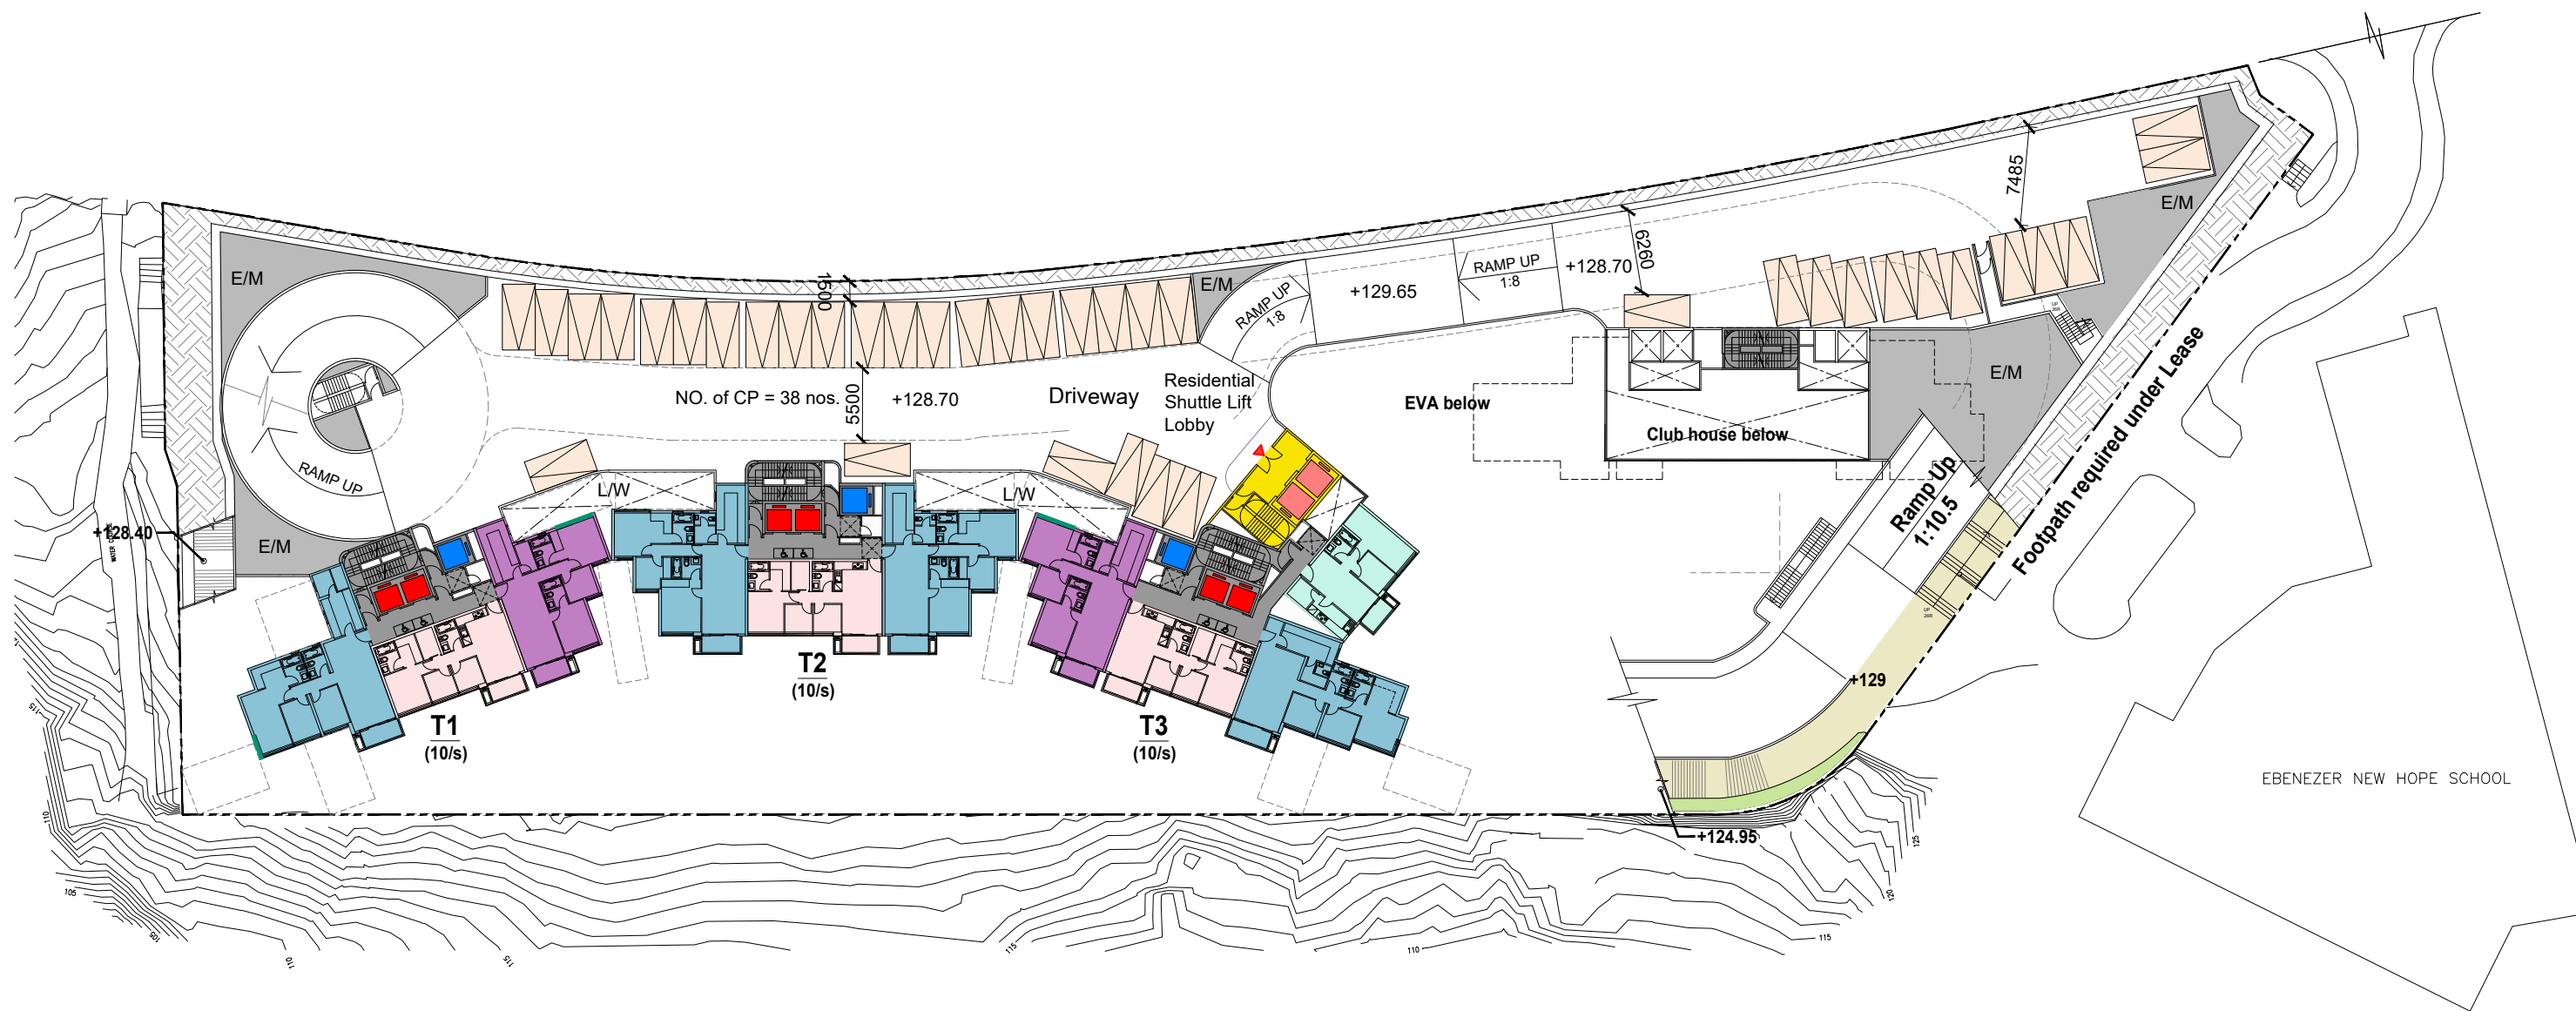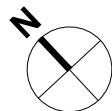

LEGEND
FIXED GLAZING (1-10/F)
ACOUSTIC FIN (2-10/F)

Floor	Nos. of Carparks		
	L/UL for M/HGV	Private Car	Motorcycle
5/F	4	-	-
3/F	-	25	-
2/F	-	34	-
1/F	-	38	-
G/F	-	15	1
Total	4	112	1

Handi Architects Limited

UNIT 2010, 20/F, TOWER 1, GRAND CENTURY PLACE,
193 PRINCE EDWARD ROAD WEST, KOWLOON

T: 2547 1267
F: 2875 1467

PROJECT TITLE
Application for Permission under Section 16 of the Town Planning Ordinance (Cap. 131) for Submission of Layout Plan and Proposed Minor Relaxation of Building Height Restriction for Permitted Flat at "Residential (Group C)7" zone at the Ebenezer School and Home for the Visually Impaired, 131 Pok Fu Lam Road, Pok Fu Lam, Hong Kong

DRAWING TITLE
LAYOUT PLAN - 1/F
SECTION 16 SUBMISSION (2ND) - SCHEME 24



DRAWING NO.
A-04




SCALE
1:500



REV. NO.
A

DATE / REVISION NO.
AUG 2026

APPROVAL BY
DATE OF APPROVAL

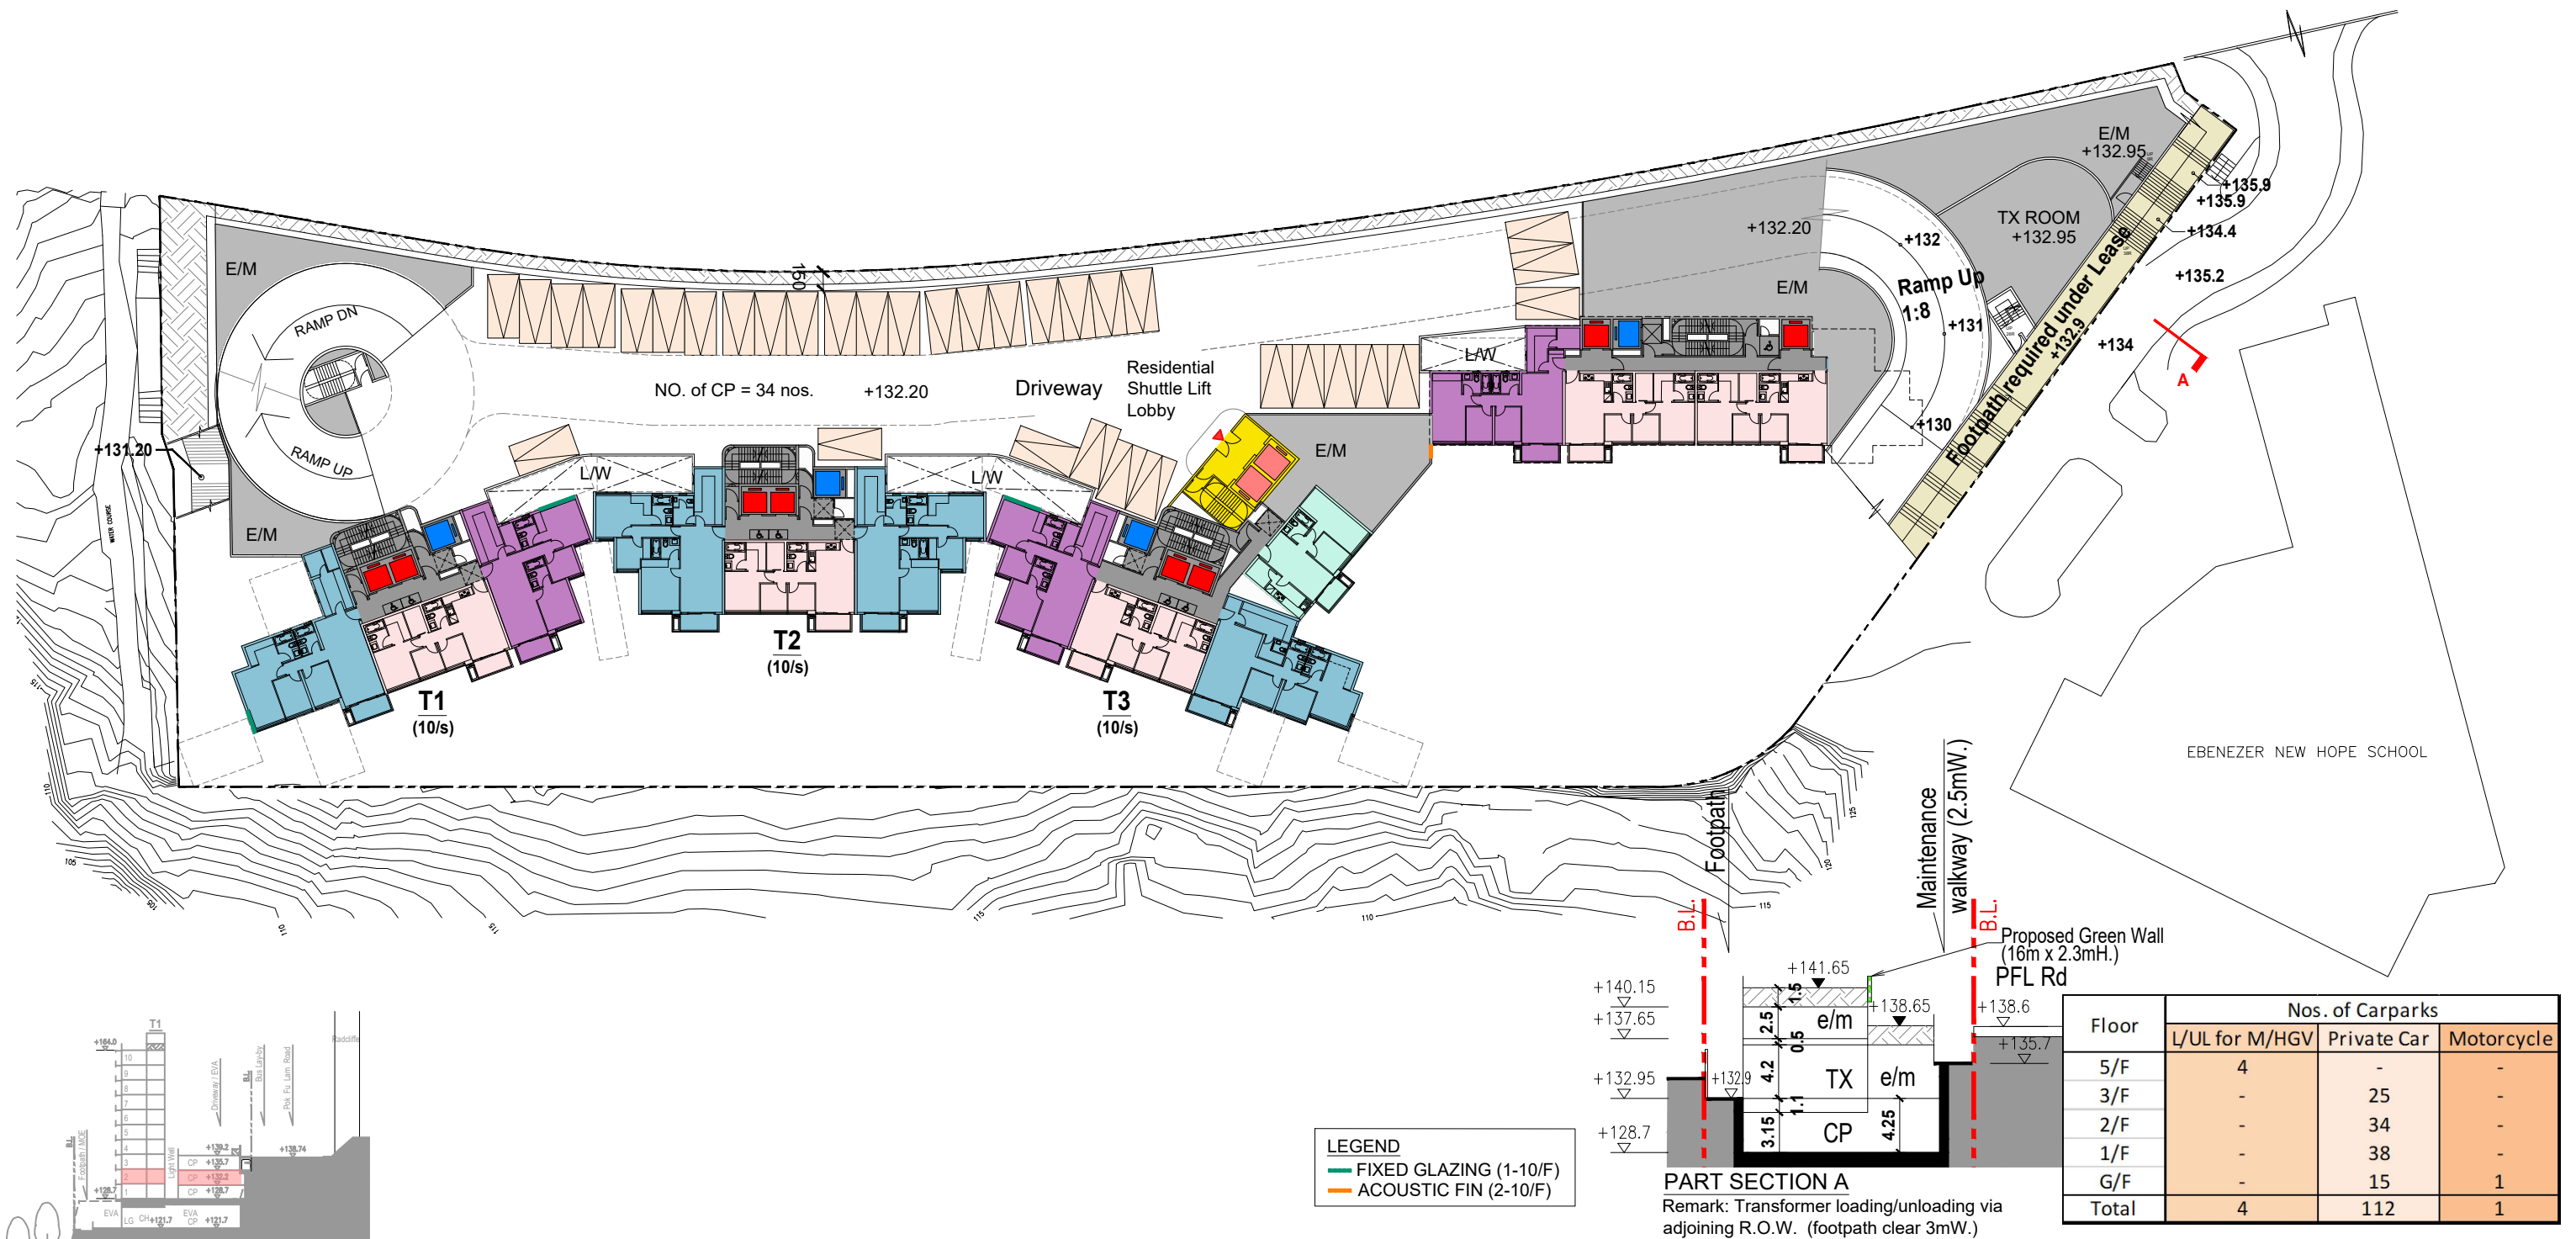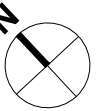

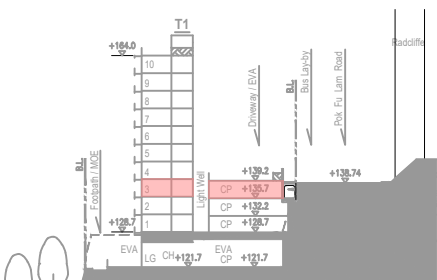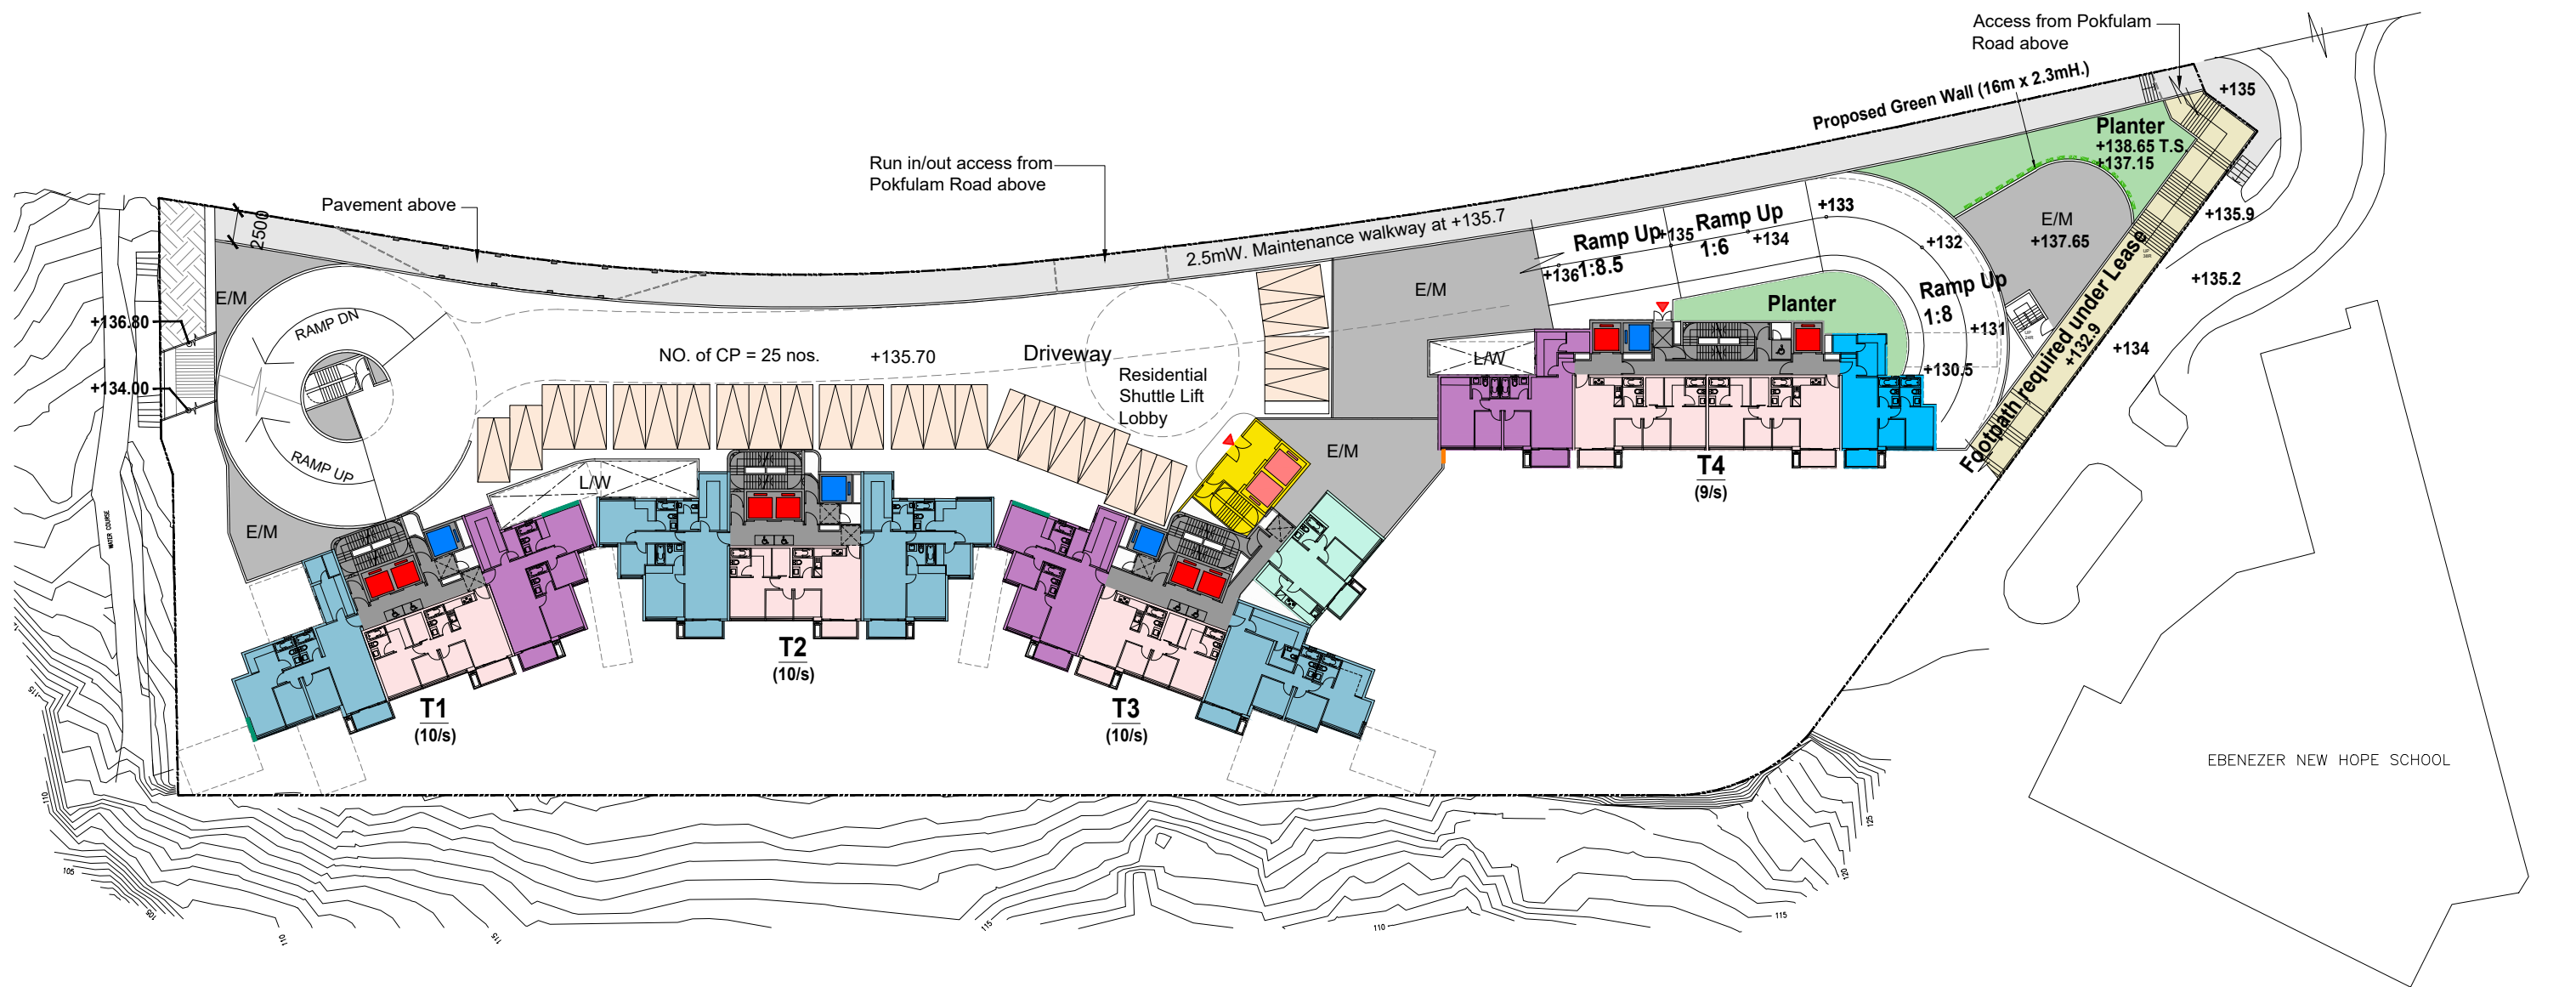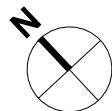

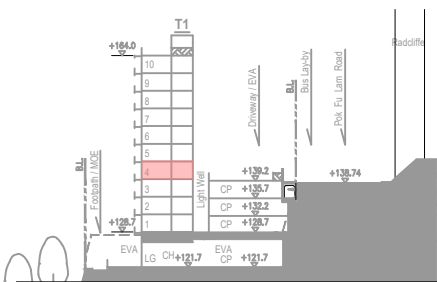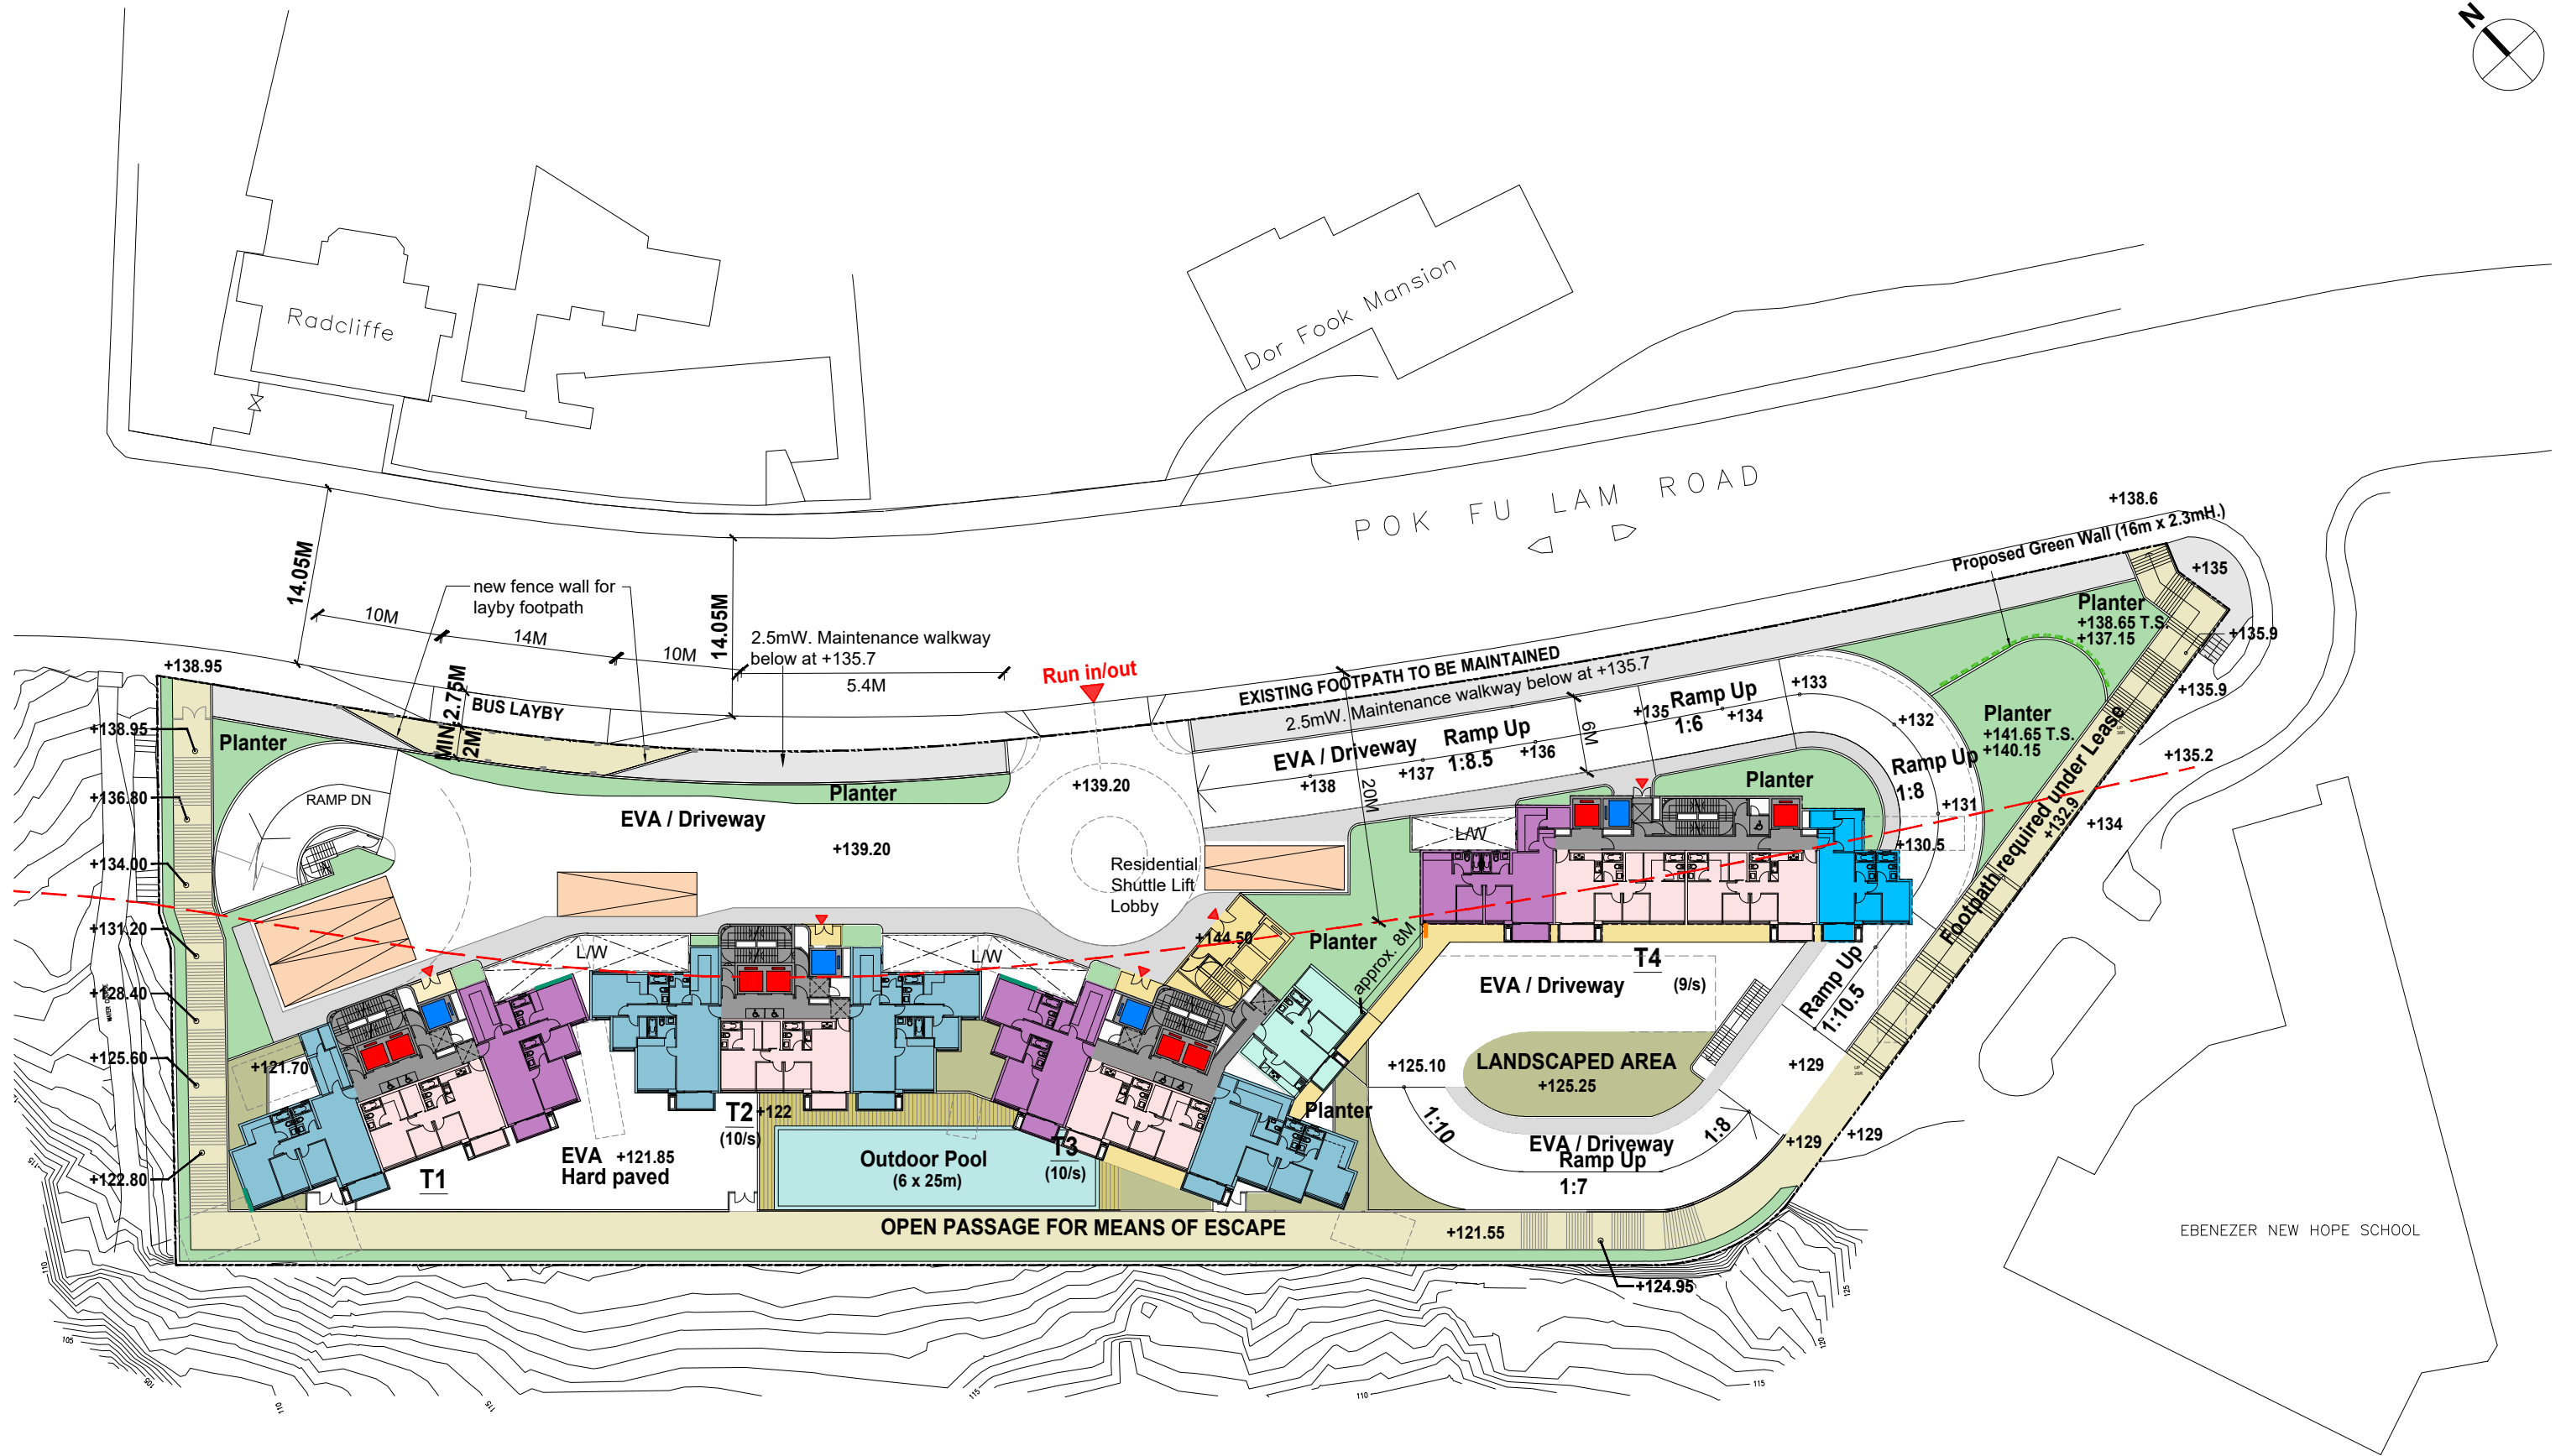

LEGEND	
—	FIXED GLAZING (1-10/F)
—	ACOUSTIC FIN (2-10/F)

Floor	Nos. of Carparks		
	L/UL for M/HGV	Private Car	Motorcycle
5/F	4	-	-
3/F	-	25	-
2/F	-	34	-
1/F	-	38	-
G/F	-	15	1
Total	4	112	1

Handi Architects Limited

UNIT 2010, 20/F, TOWER 1, GRAND CENTURY PLACE,
193 PRINCE EDWARD ROAD WEST, KOWLOON

T: 2547 1267
F: 2875 1467

PROJECT TITLE
Application for Permission under Section 16 of the Town Planning Ordinance (Cap. 131) for Submission of Layout Plan and Proposed Minor Relaxation of Building Height Restriction for Permitted Flat at "Residential (Group C)" zone at the Ebenezer School and Home for the Visually Impaired, 131 Pok Fu Lam Road, Pok Fu Lam, Hong Kong

DRAWING TITLE
LAYOUT PLAN - 4/F
SECTION 16 SUBMISSION (2ND) - SCHEME 24


DRAWING NO.
A-01

SCALE
1:500

REV. NO.
A

DATE / REVISION NO.
AUG 2026

APPROVAL BY
DATE OF APPROVAL

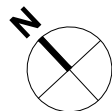

- LEGEND**
- FIXED GLAZING (1-10/F)
 - ACOUSTIC FIN (2-10/F)

Handi Architects Limited

UNIT 2010, 20/F, TOWER 1, GRAND CENTURY PLACE,
193 PRINCE EDWARD ROAD WEST, KOWLOON

T: 2547 1267
F: 2875 1467

PROJECT TITLE
Application for Permission under Section 16 of the Town Planning Ordinance (Cap. 131) for Submission of Layout Plan and Proposed Minor Relaxation of Building Height Restriction for Permitted Flat at "Residential (Group C)7" zone at the Ebenezer School and Home for the Visually Impaired, 131 Pok Fu Lam Road, Pok Fu Lam, Hong Kong

DRAWING TITLE
LAYOUT PLAN - TYPICAL FLOOR
SECTION 16 SUBMISSION (2ND) - SCHEME 24

DRAWING
NO.
A-06

SCALE
1:500

REV. NO.
-

DATE / REVISION NO.
FEB 2026

APPROVAL BY
DATE OF APPROVAL

