


Appendix 1

Architectural Drawings

Kotewall Road

Robinson Road

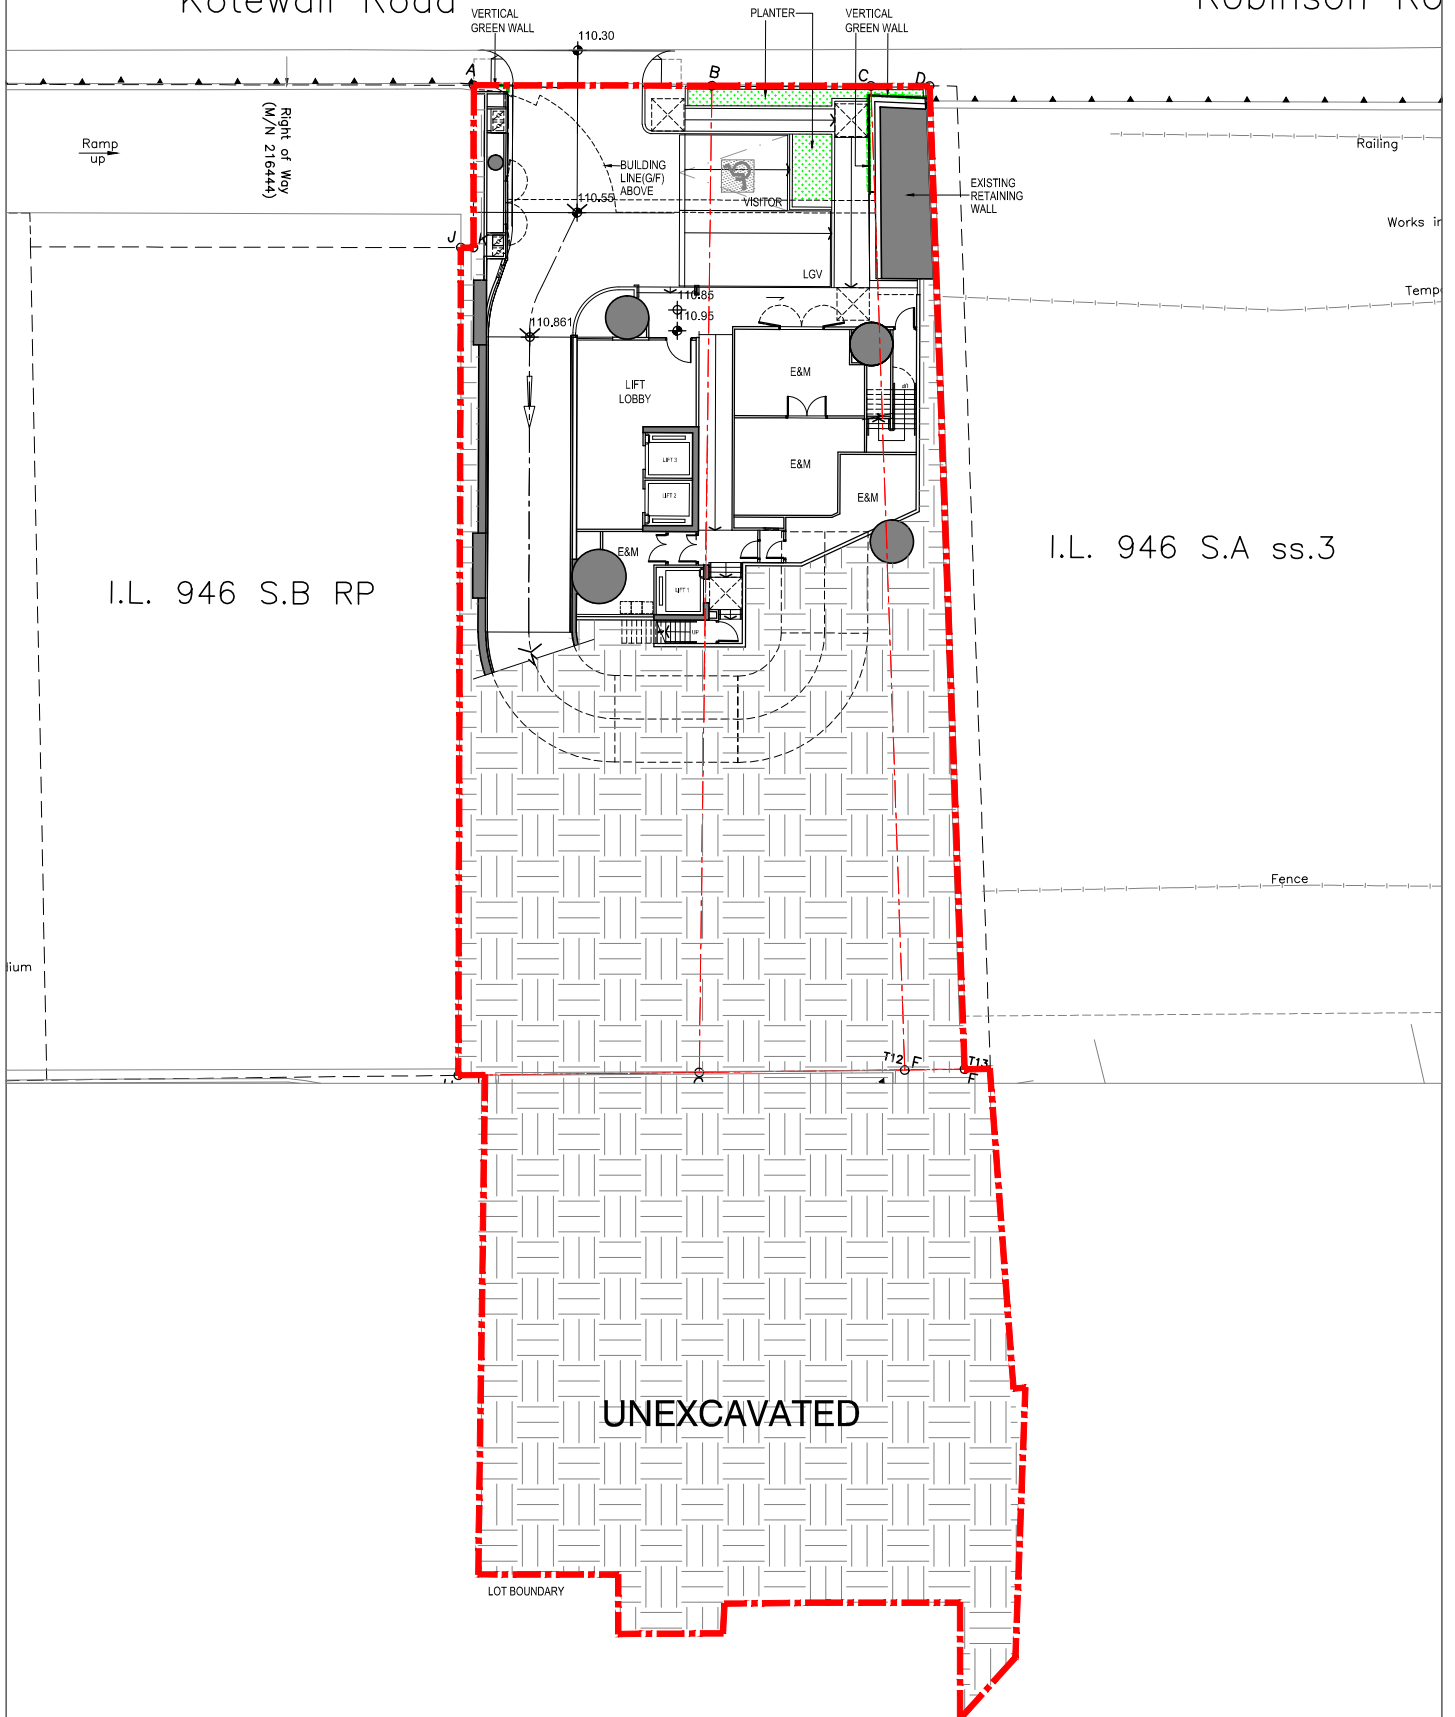

SK-4


LG2 FLOOR PLAN

LEGEND

- APPLICATION SITE
- UNEXCAVATED AREA

Kotewall Road

Robinson Road

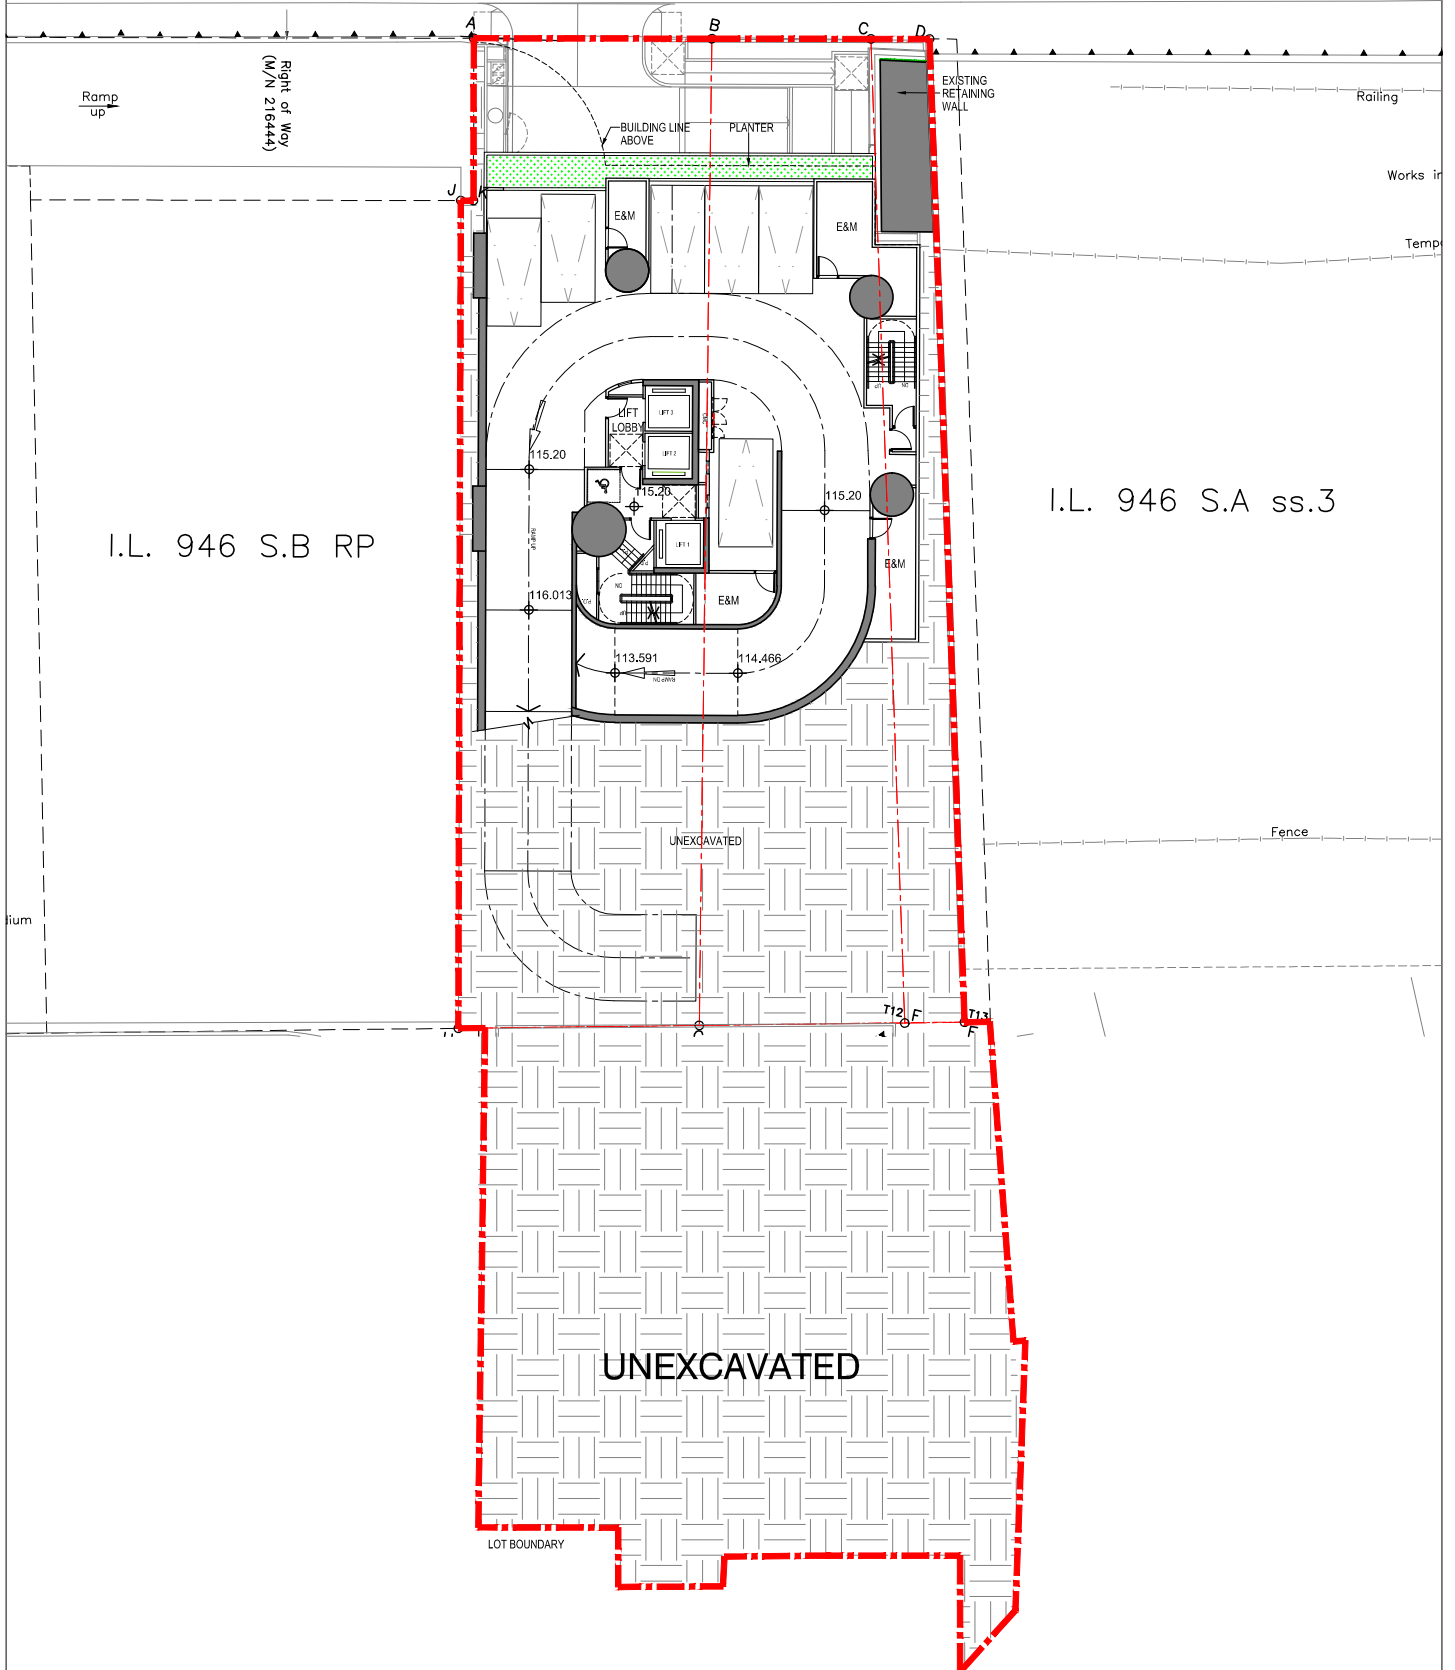


SK-4

LG1 FLOOR PLAN


LEGEND

-  APPLICATION SITE
-  UNEXCAVATED AREA

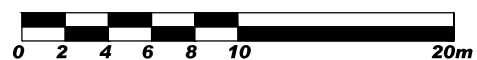

Kotewall Road

Robinson Road

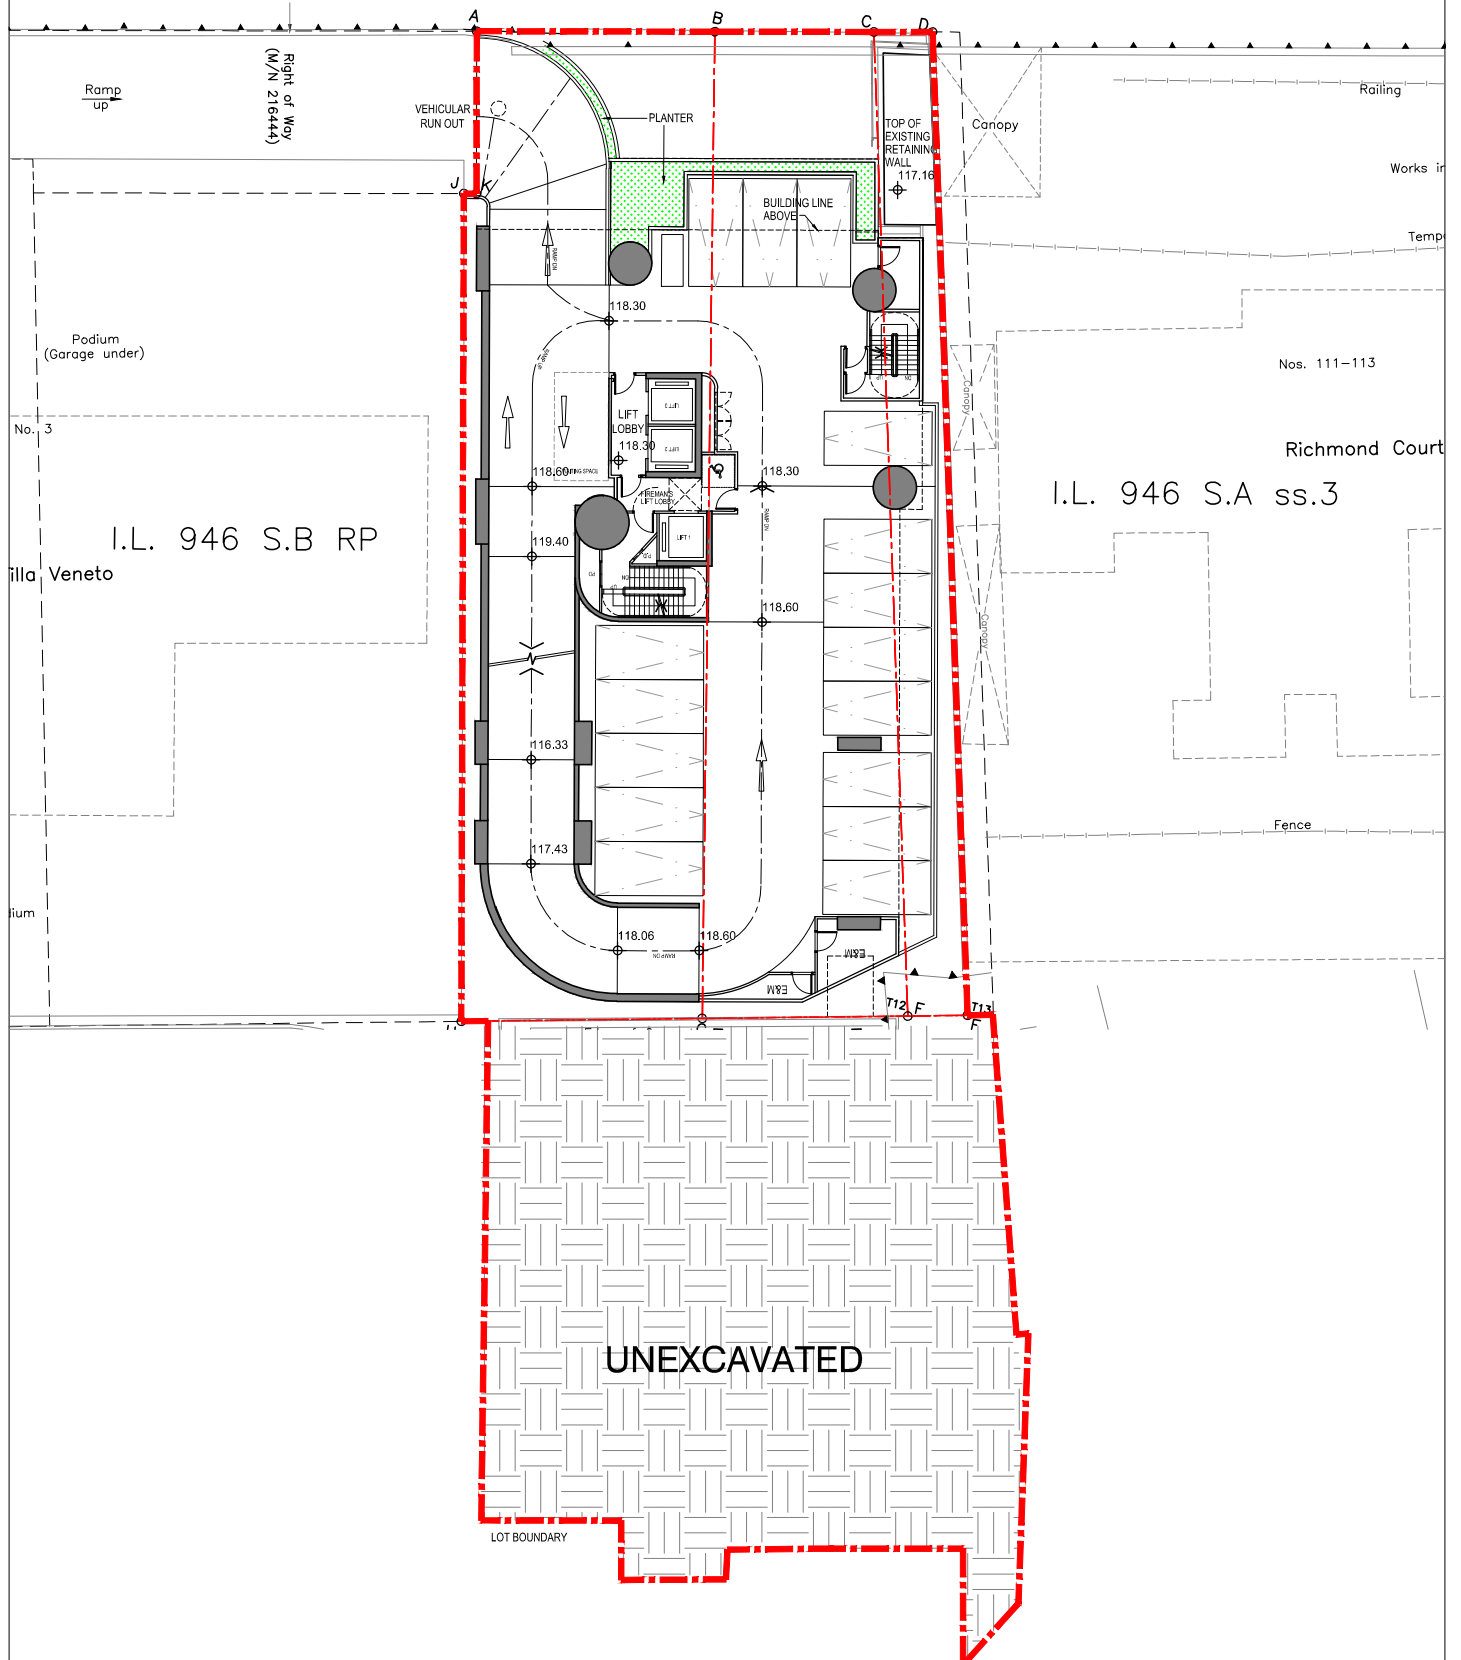


UNEXCAVATED

SK-4

GROUND FLOOR PLAN


LEGEND

-  APPLICATION SITE
-  UNEXCAVATED AREA

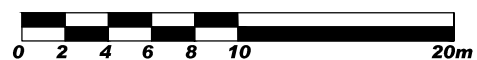

Kotewall Road

Robinson Road

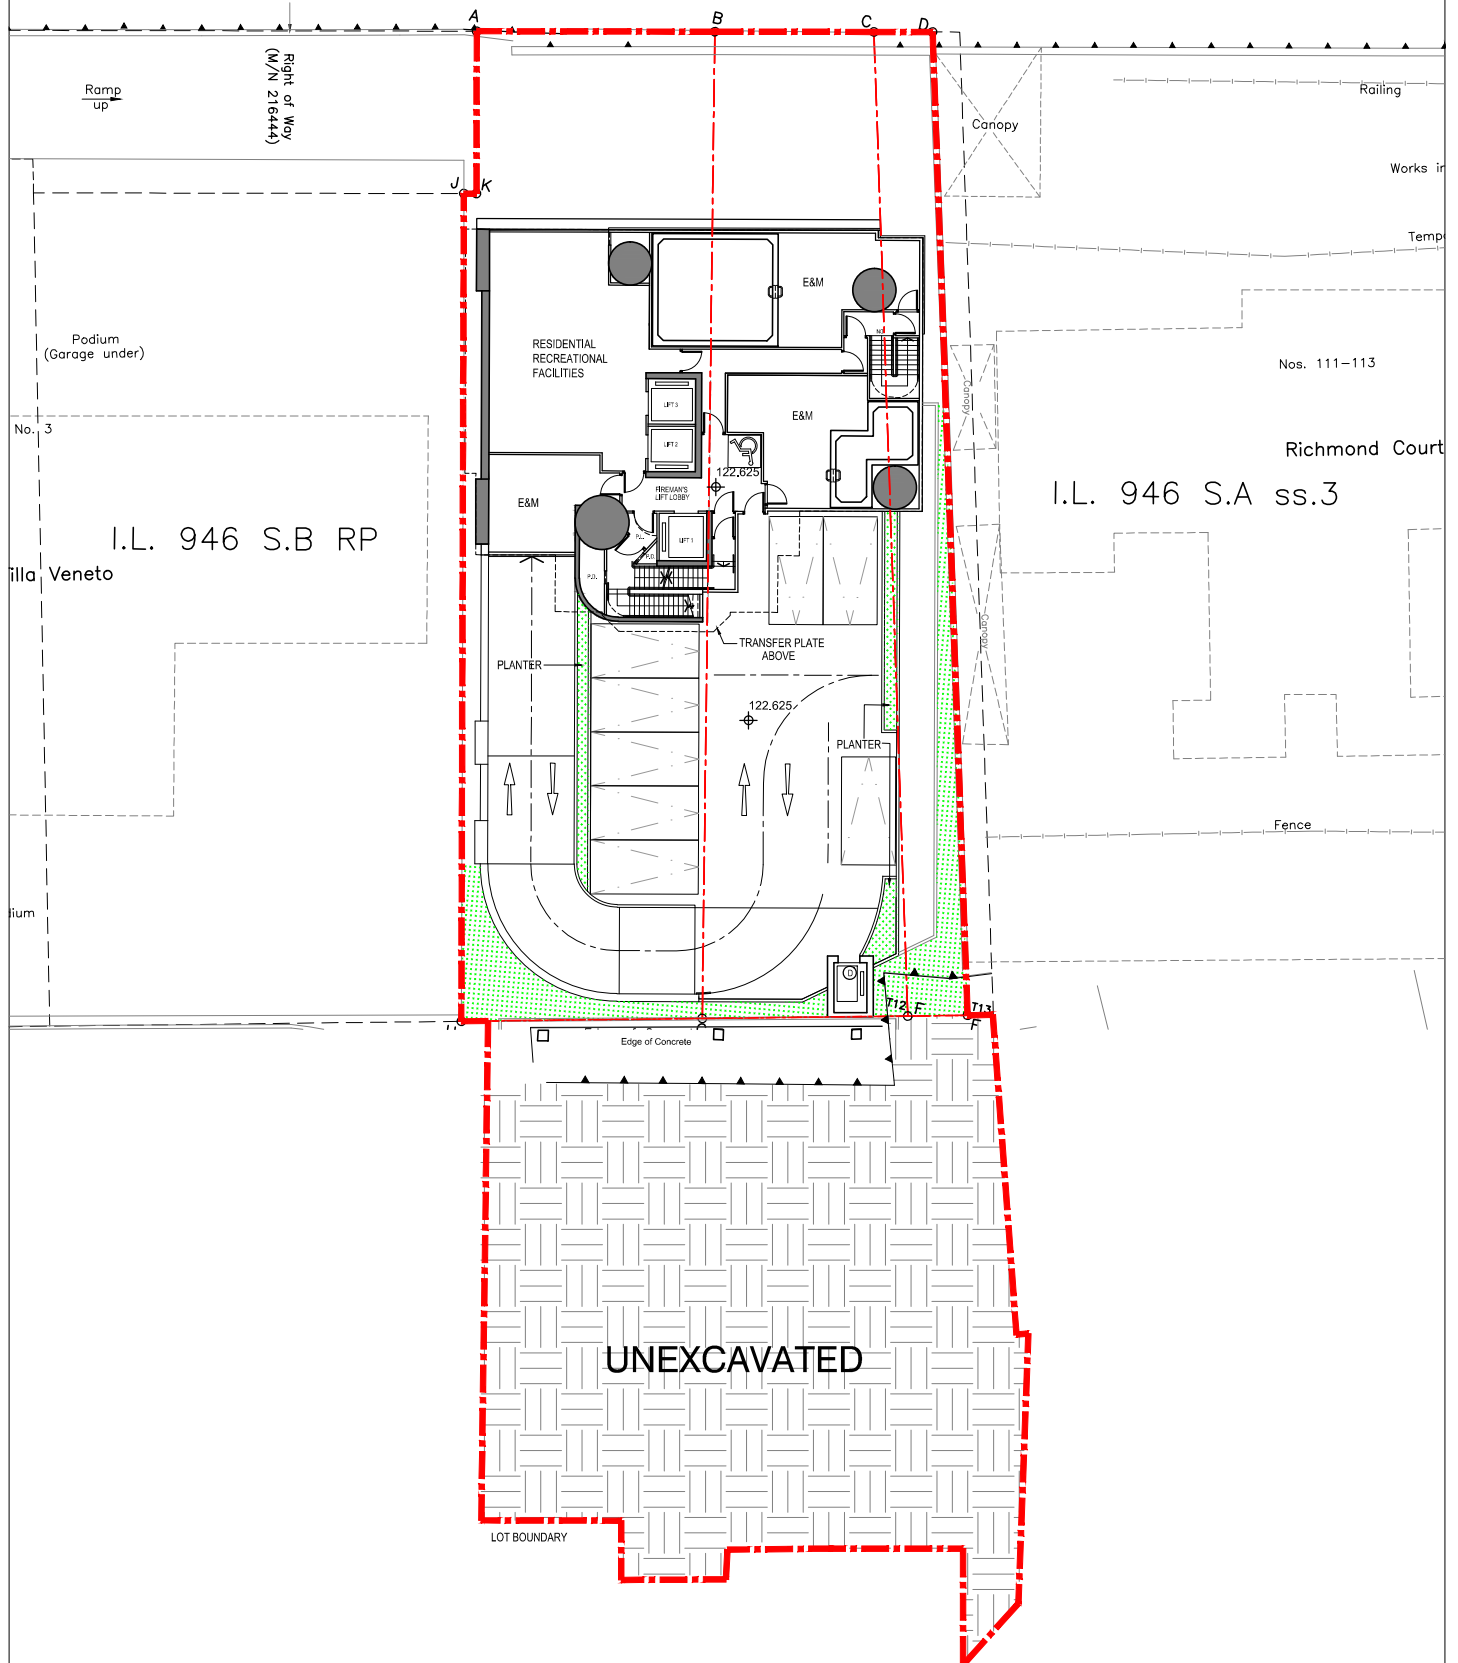


SK-4

1ST FLOOR PLAN


LEGEND

-  APPLICATION SITE
-  UNEXCAVATED AREA

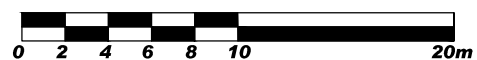

Kotewall Road

Robinson Road

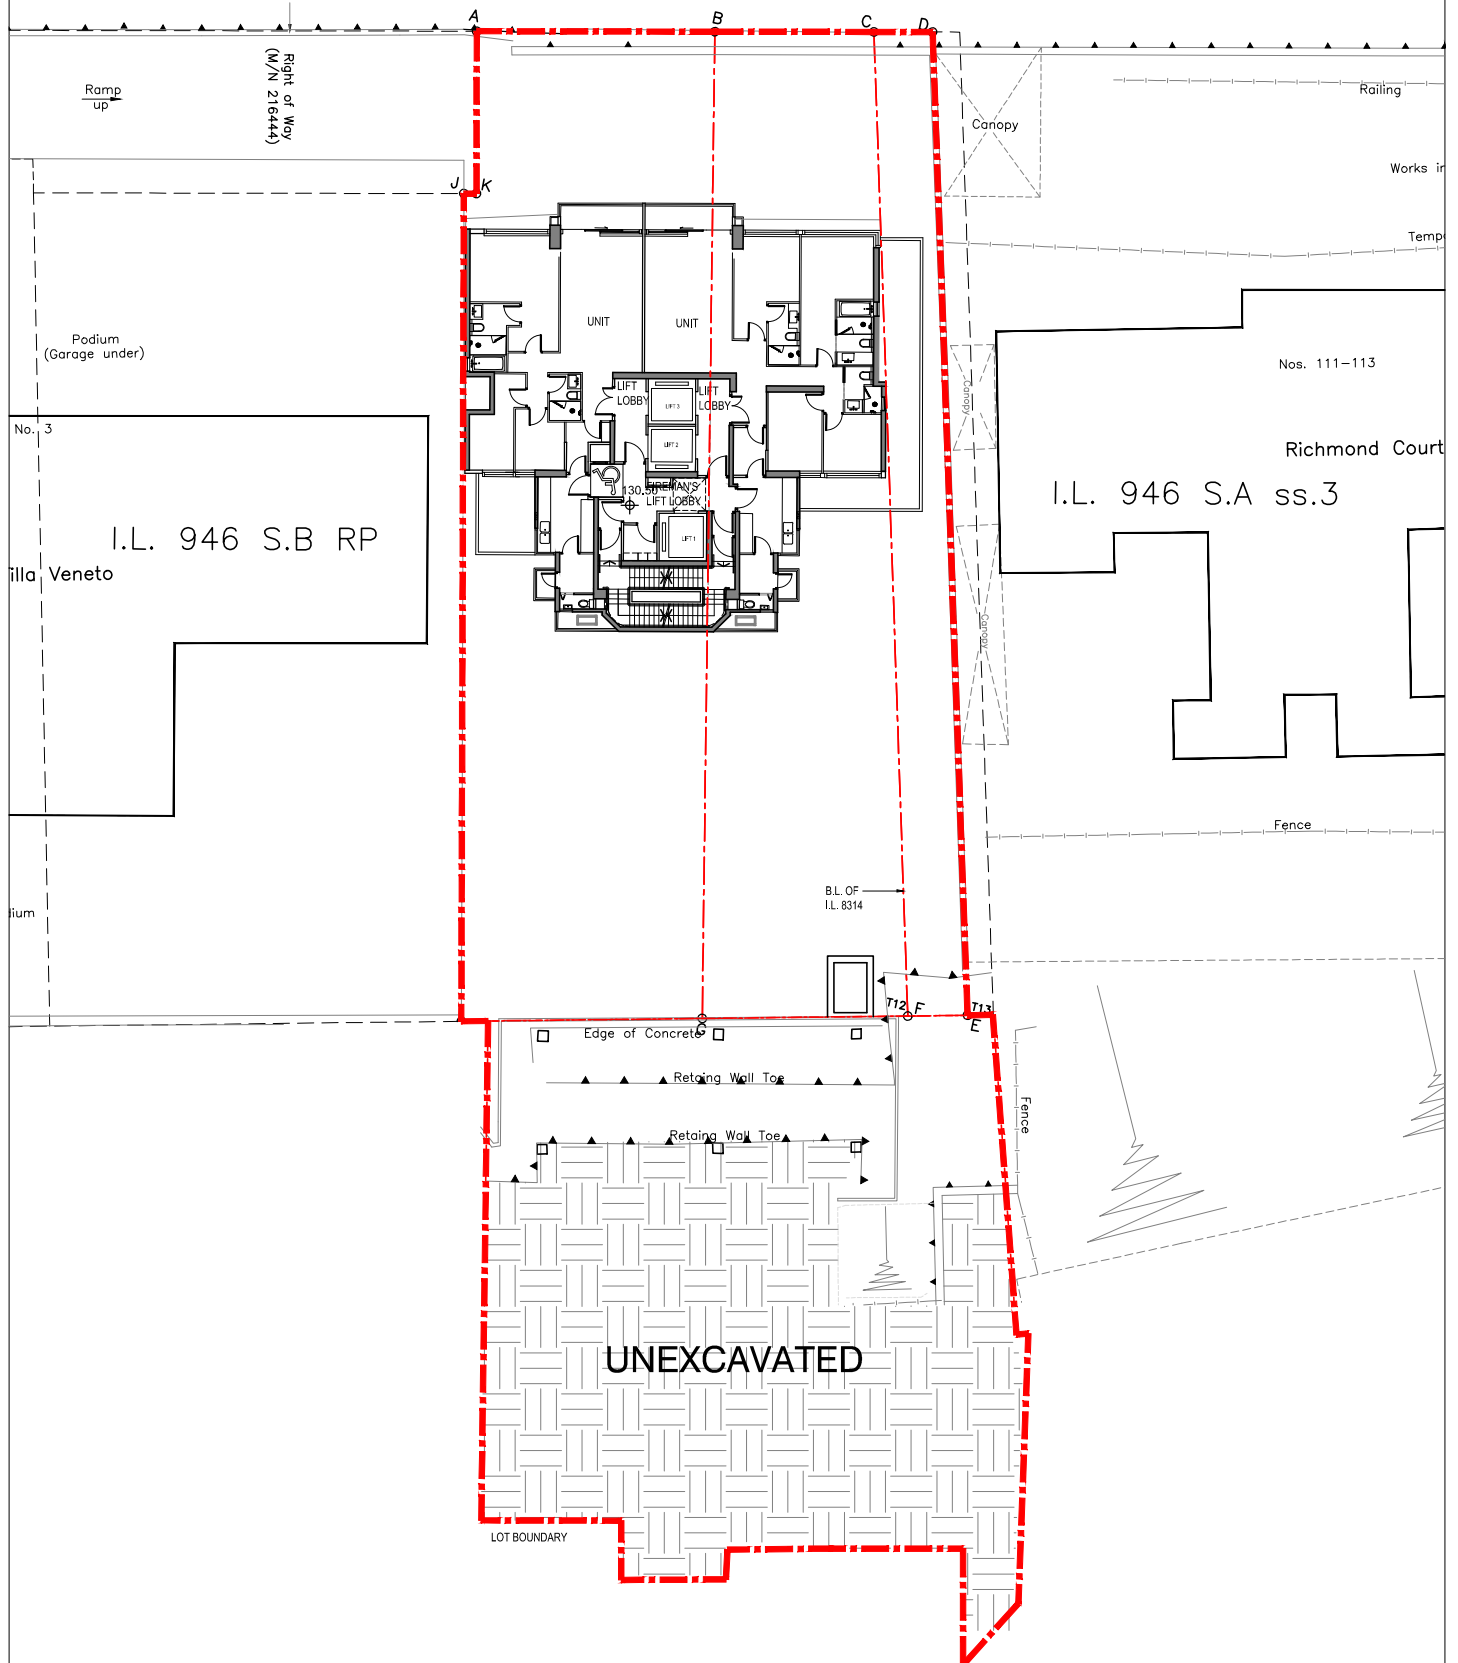


SK-4


2ND FLOOR PLAN

LEGEND


-  APPLICATION SITE
-  UNEXCAVATED AREA

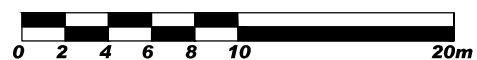

Robinson Ro

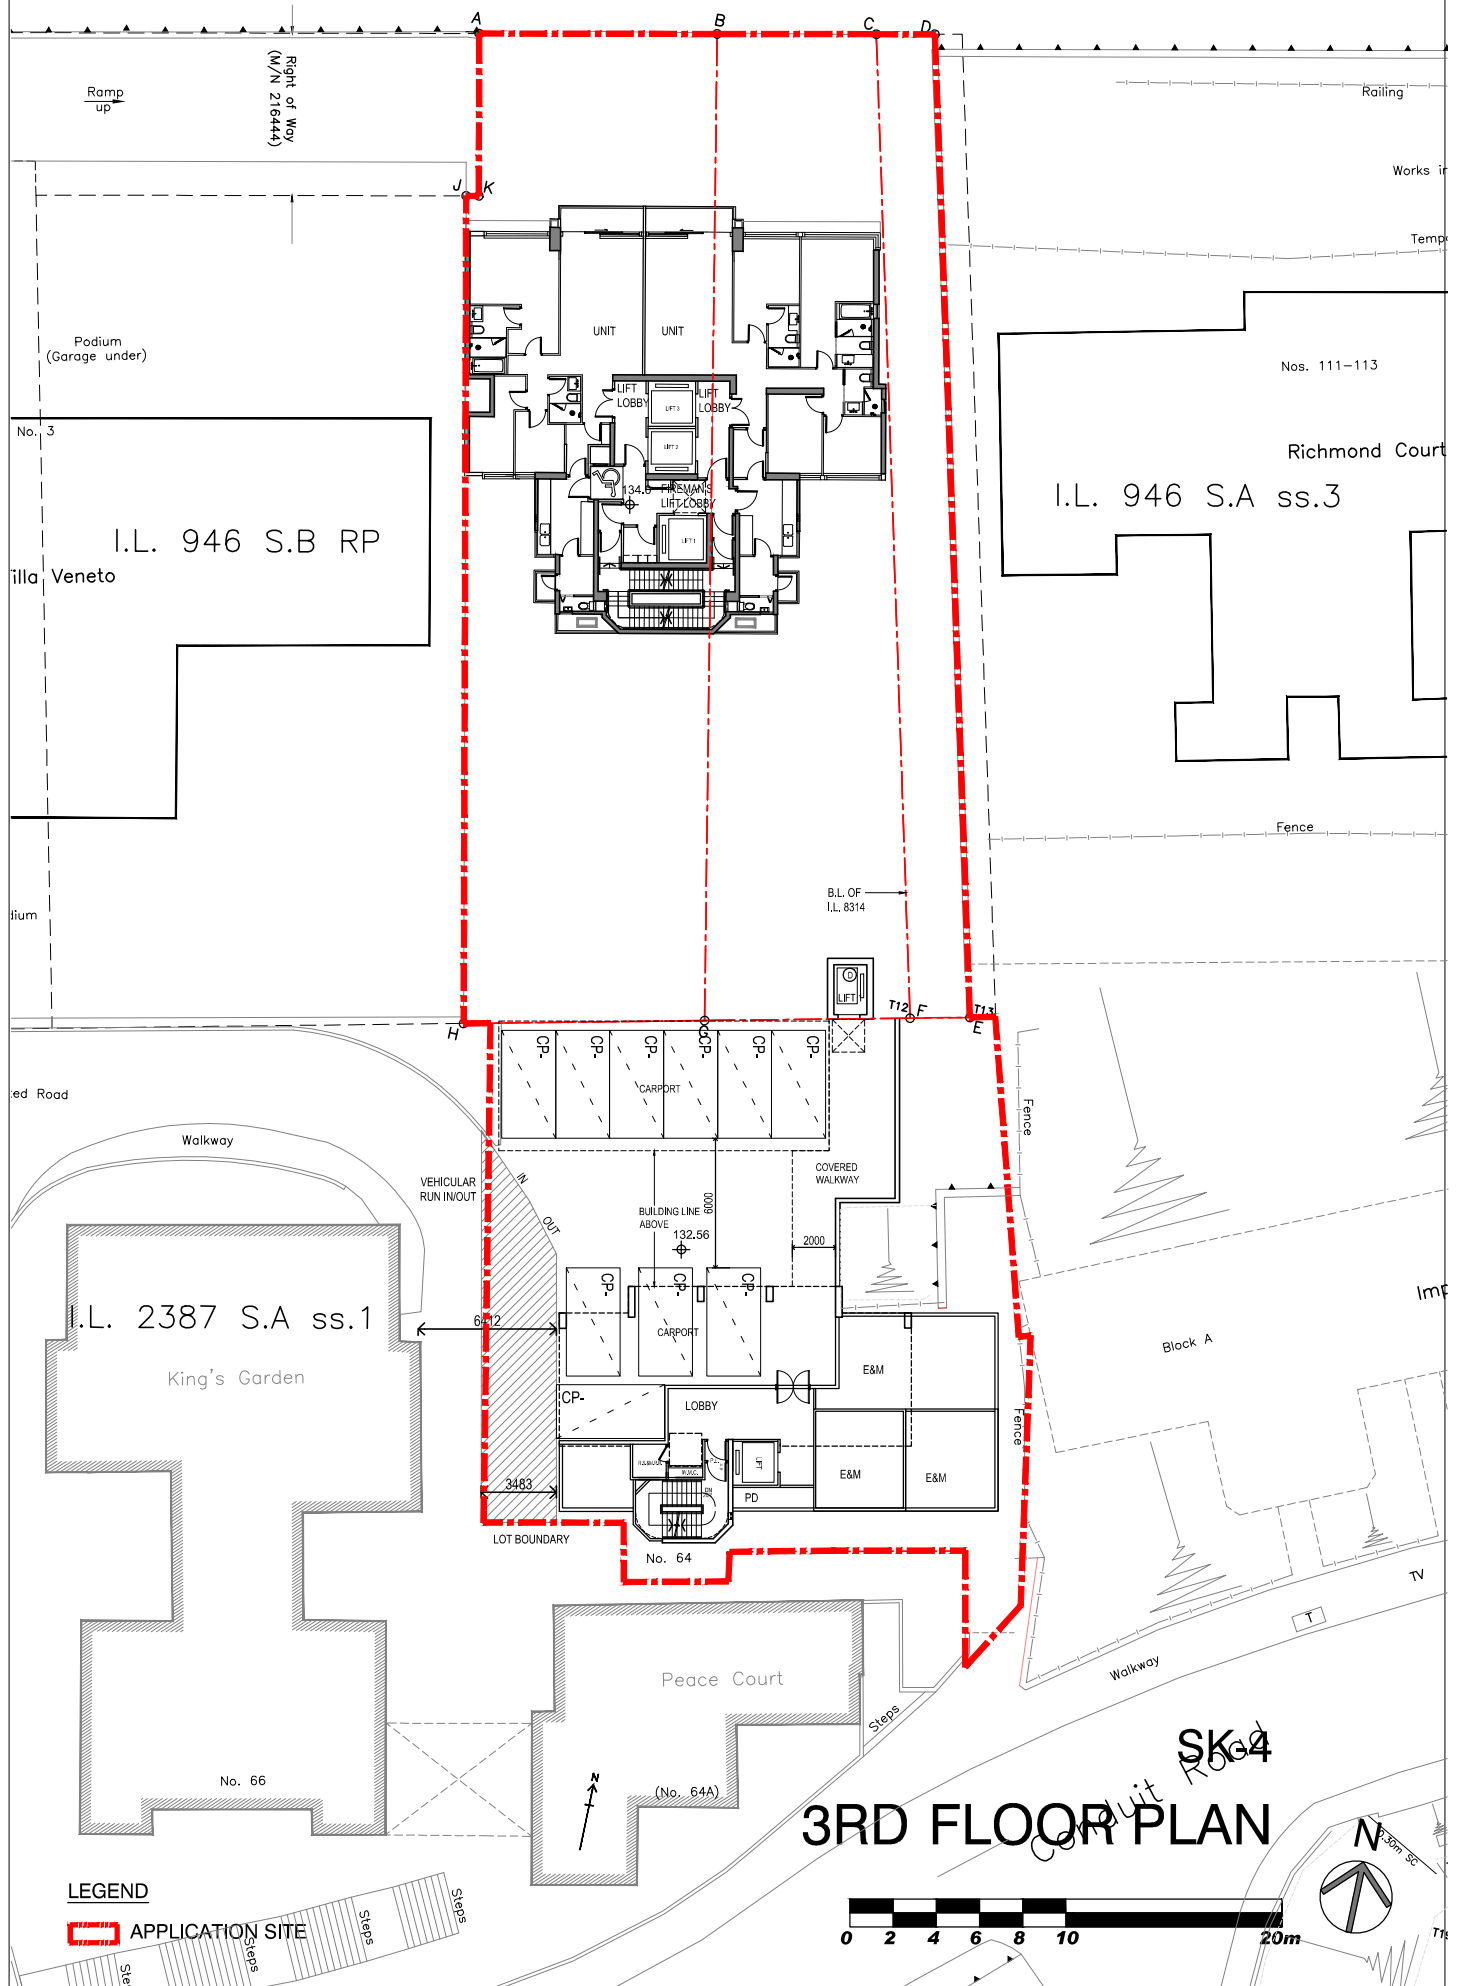


Robinson Ro

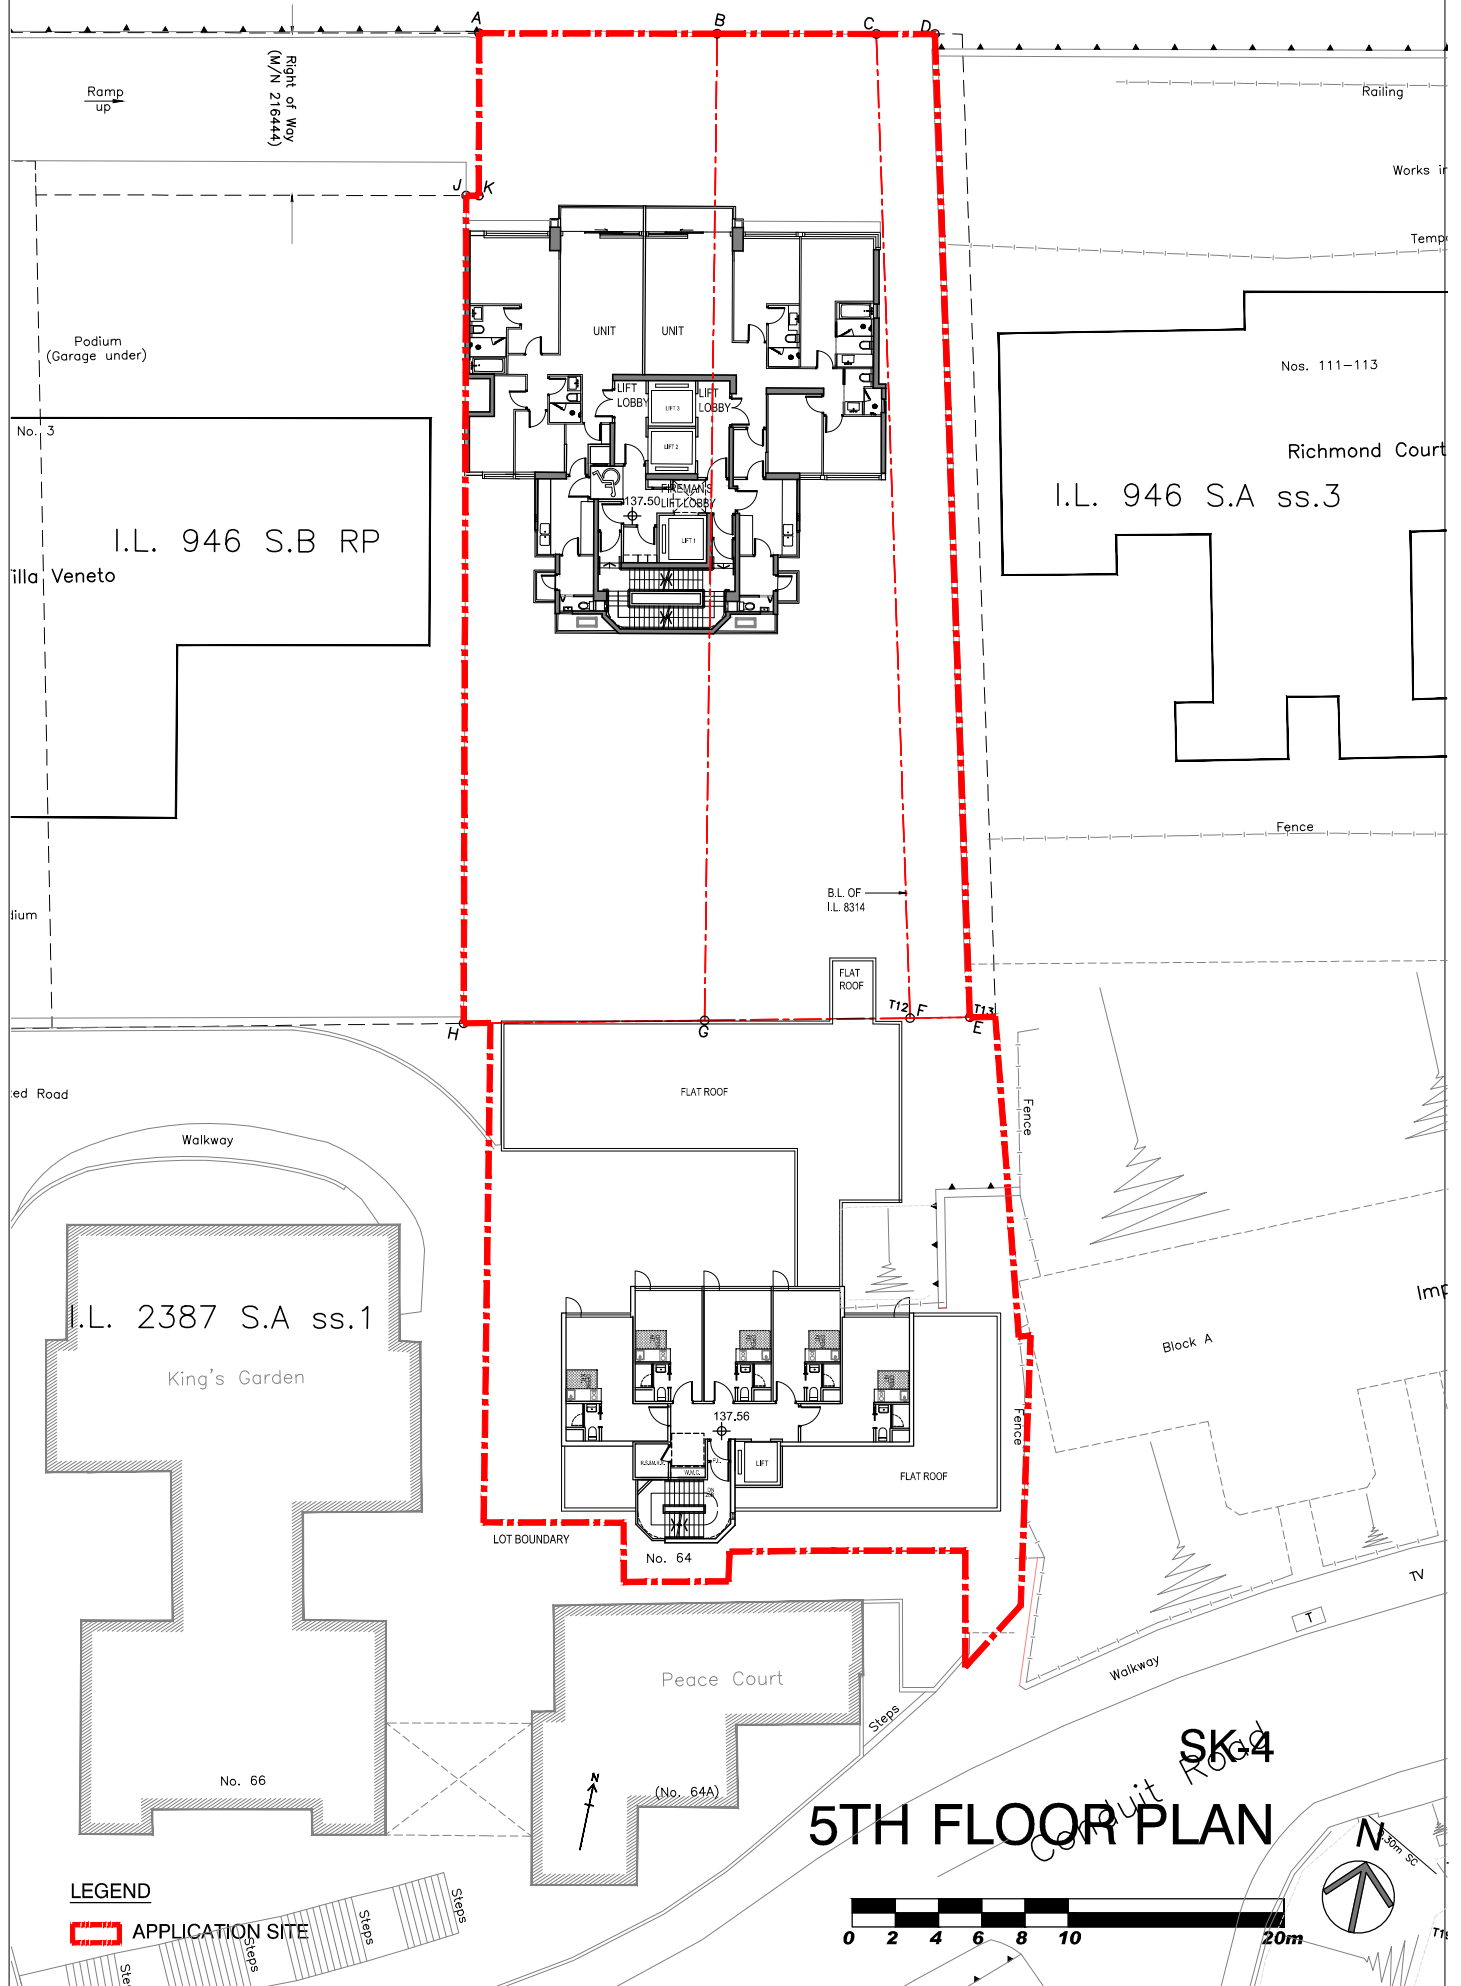

Kotewall Road


Robinson Road

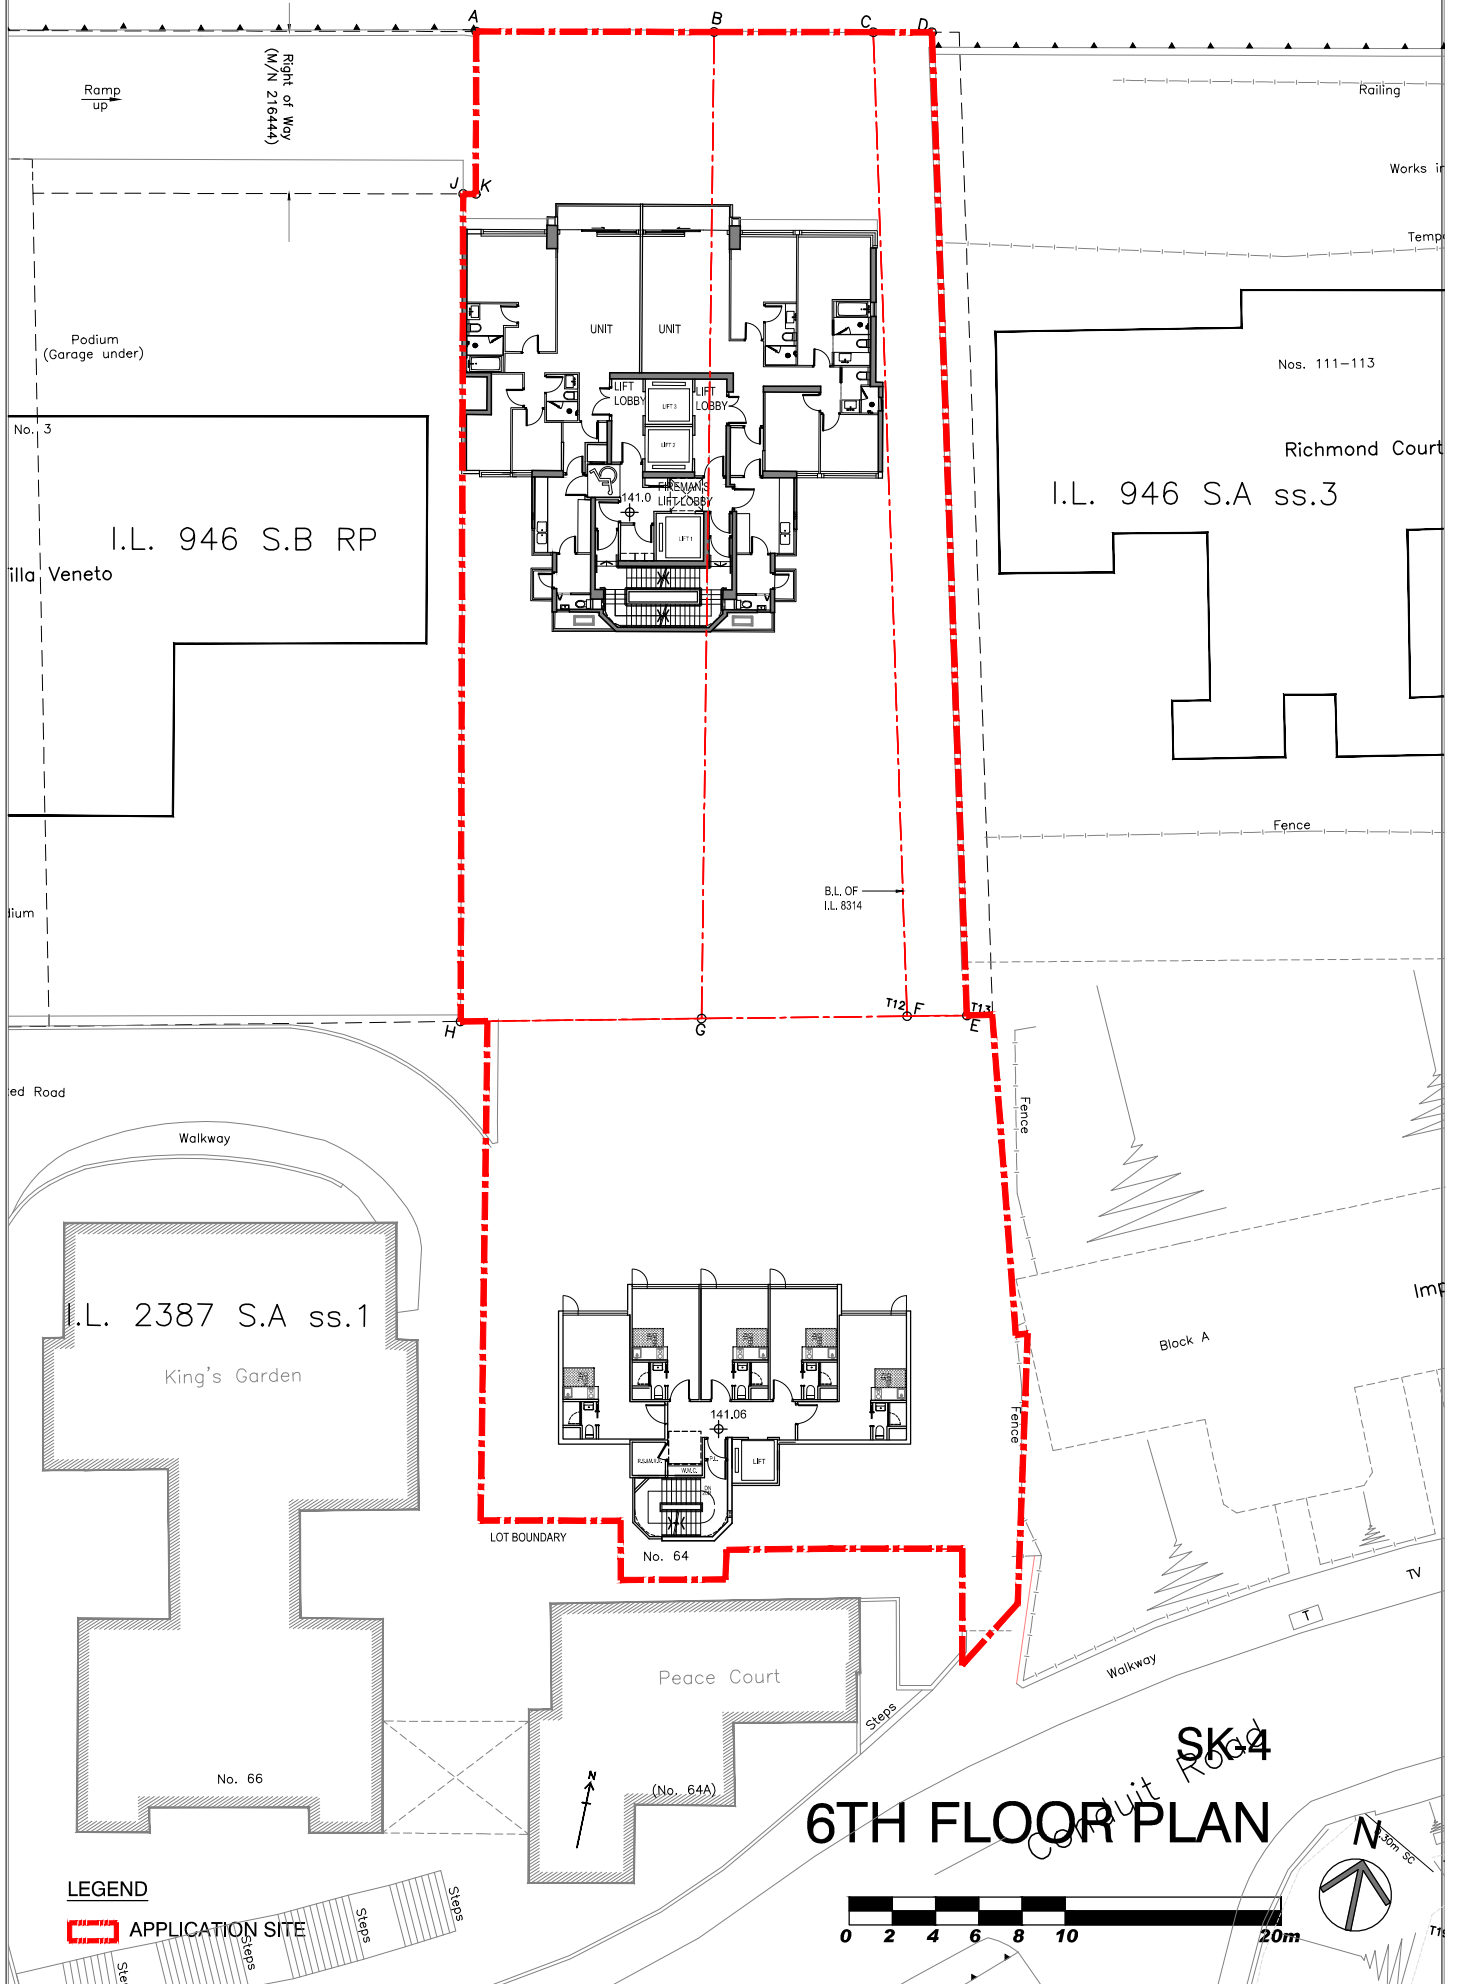


SK-4
6TH FLOOR PLAN

Kotewall Road

Robinson Road

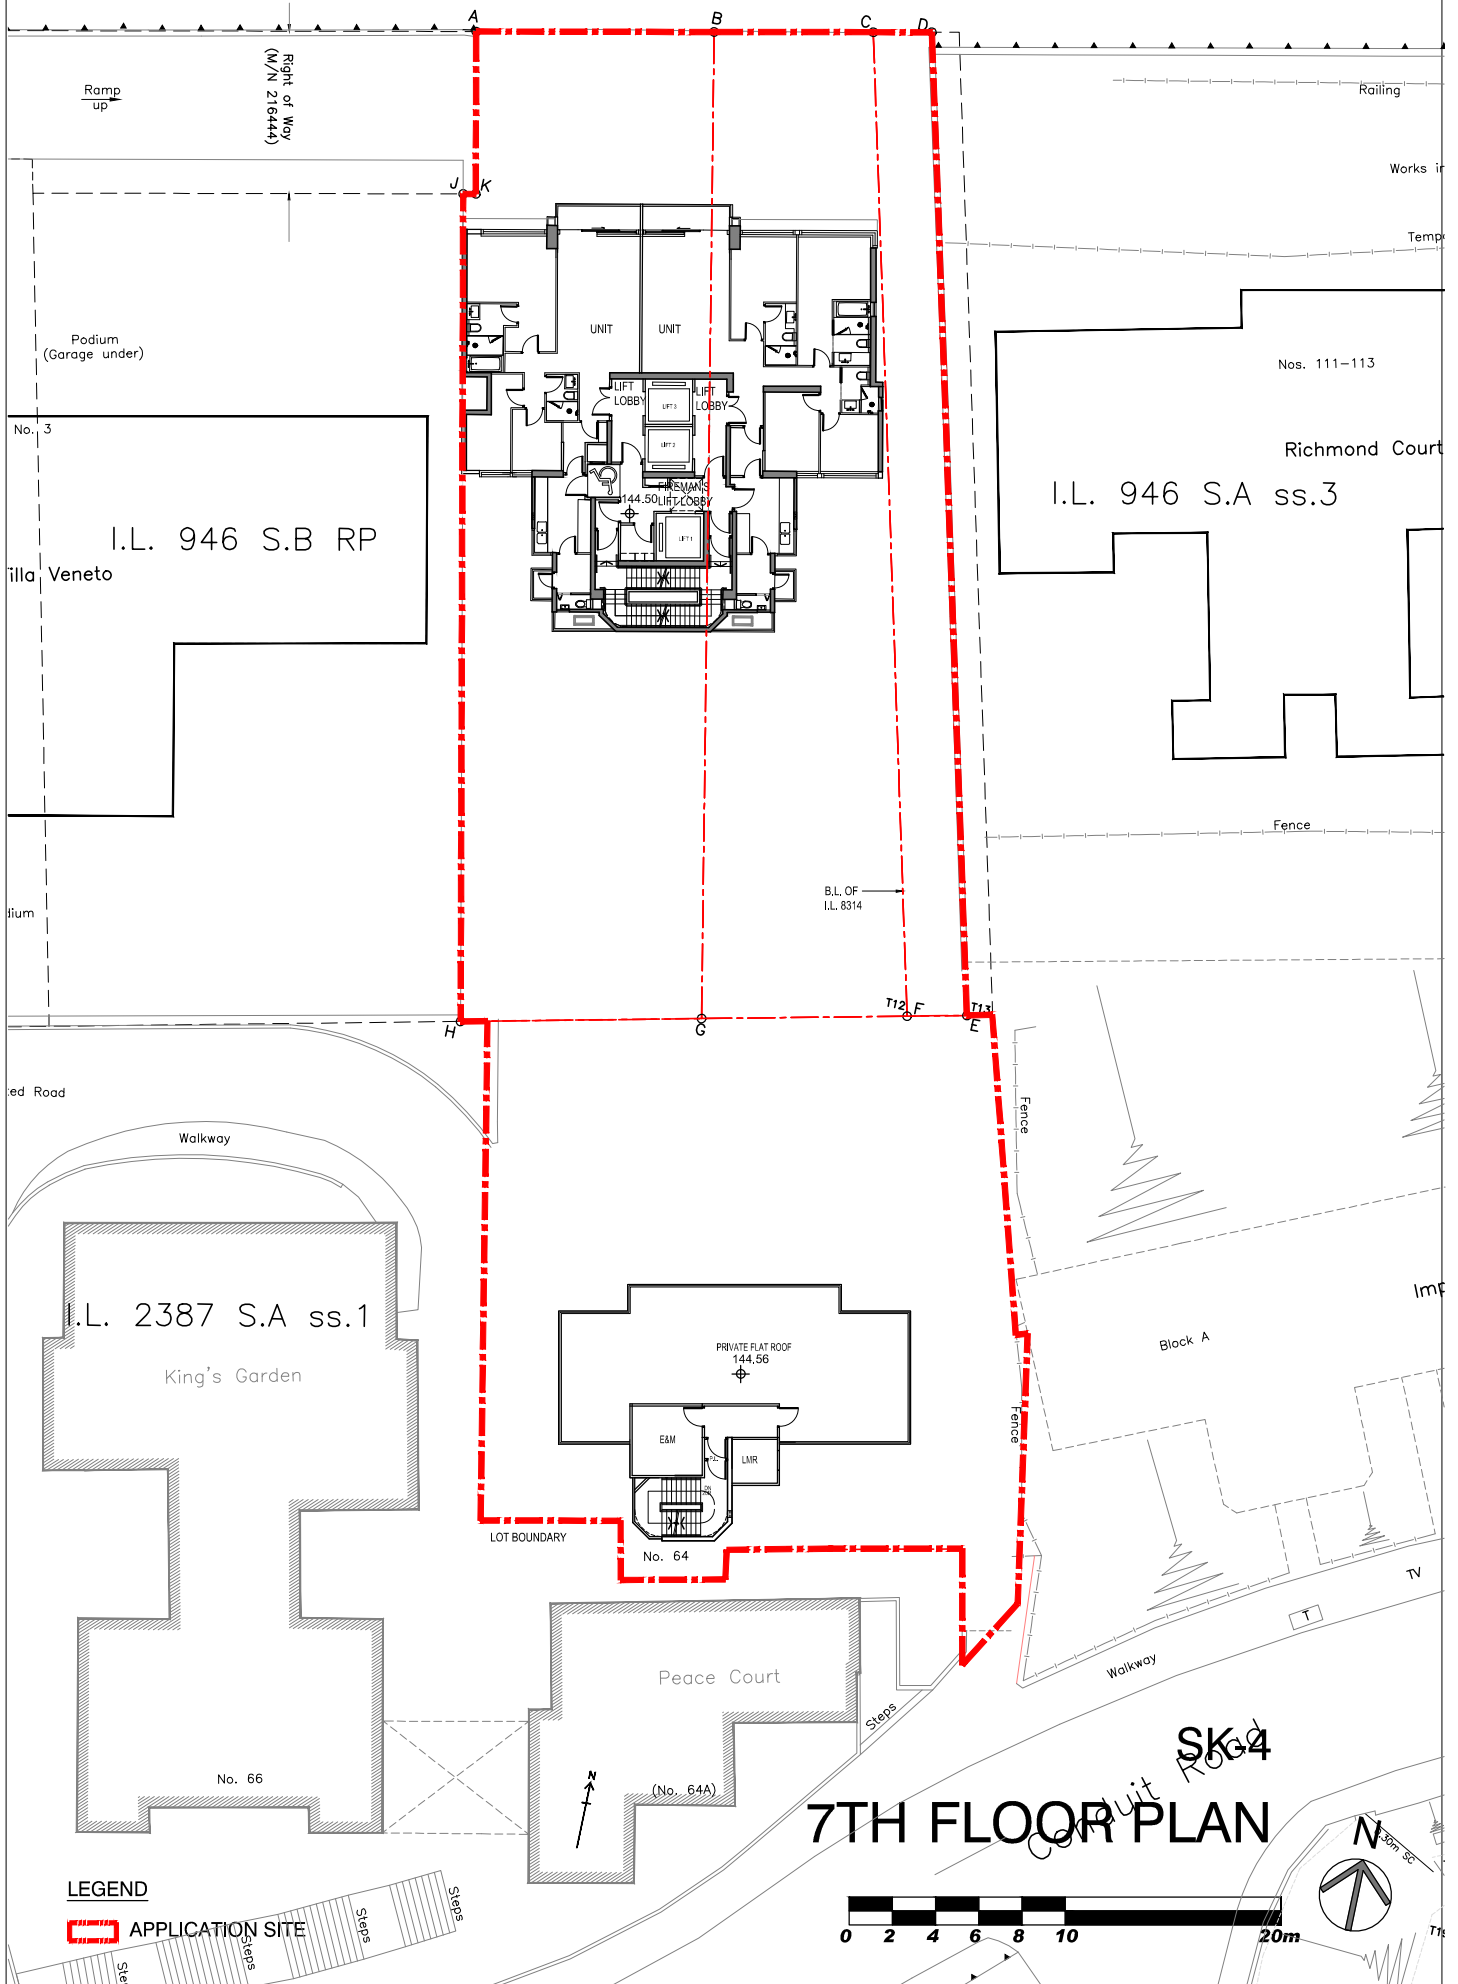

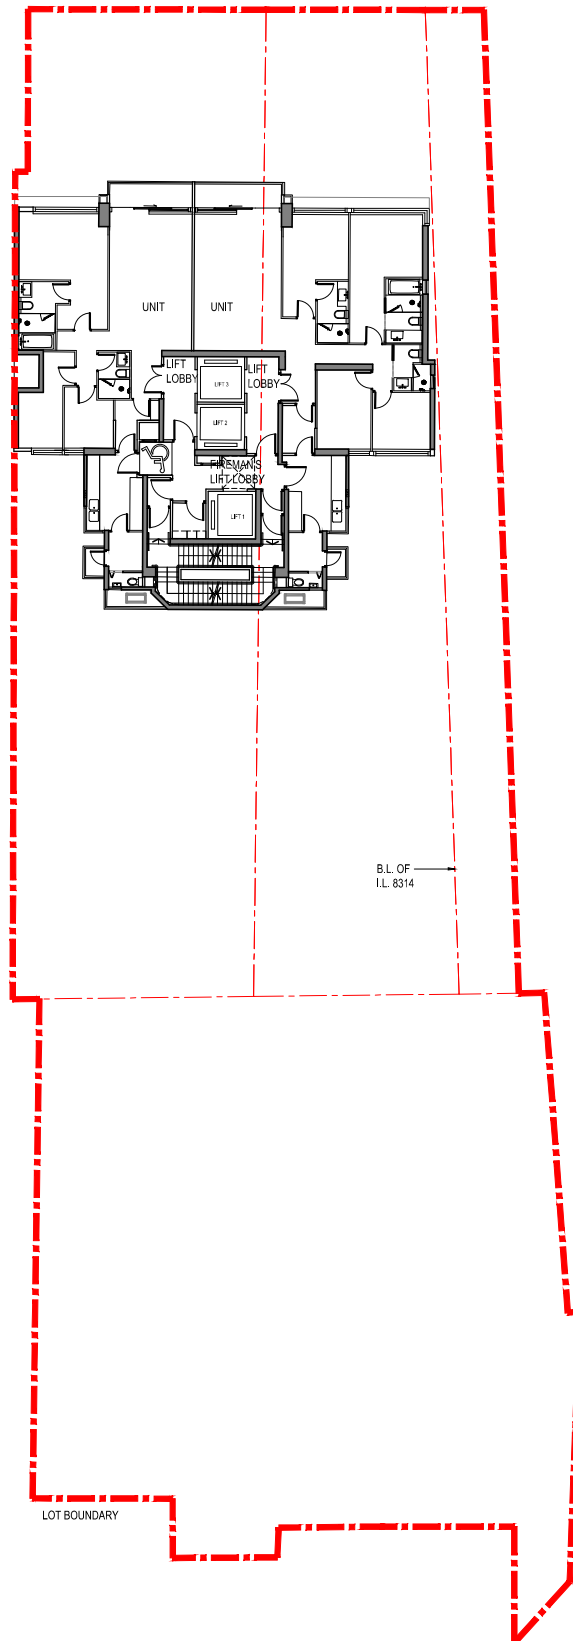


SK-4


8-12TH FLOOR PLAN



LEGEND

 APPLICATION SITE

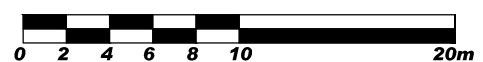

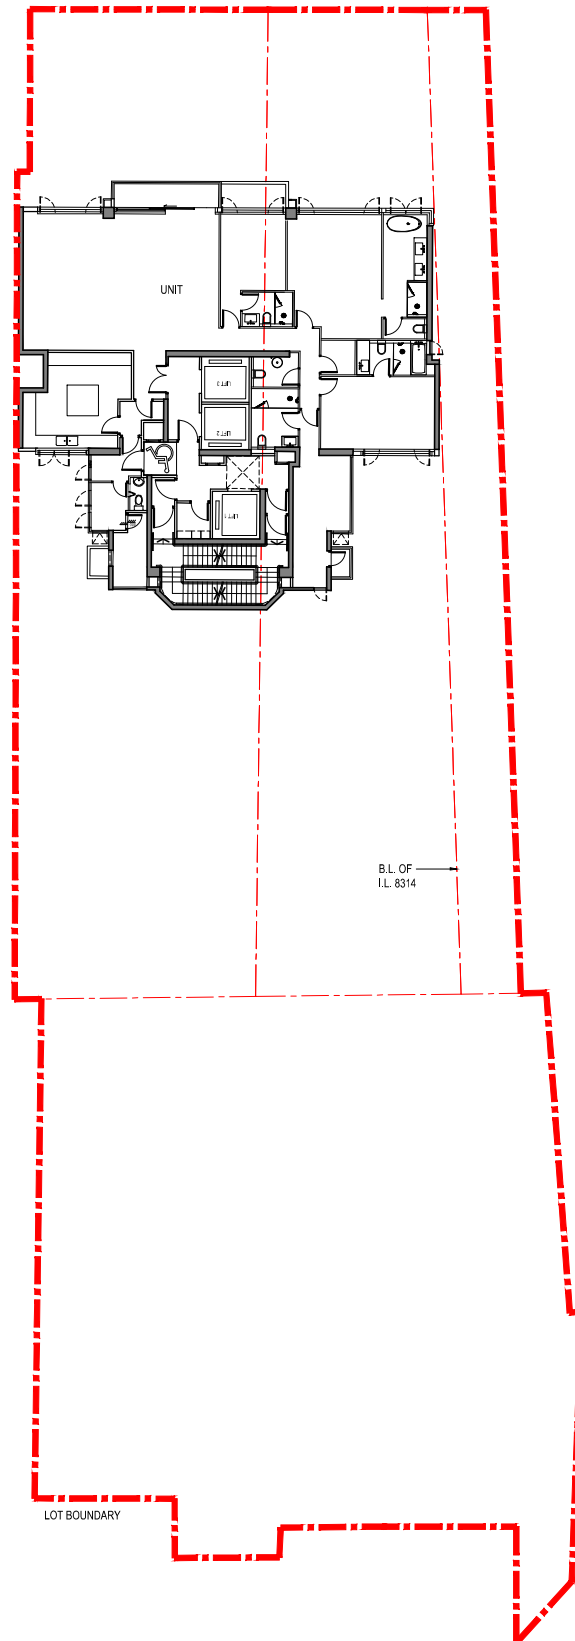


SK-4


15-30TH FLOOR PLAN



LEGEND

 APPLICATION SITE

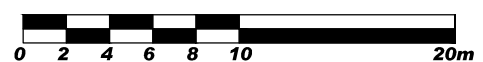

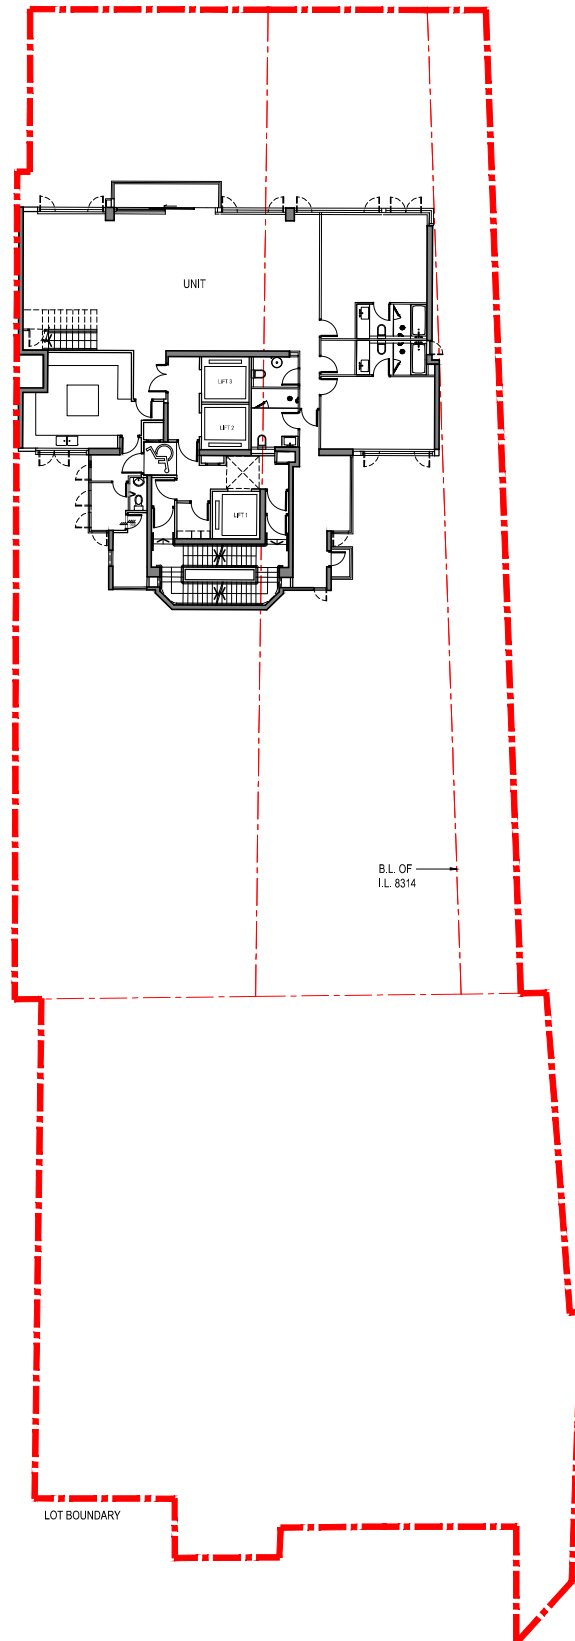


SK-4


31st FLOOR PLAN



LEGEND

 APPLICATION SITE

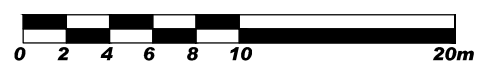

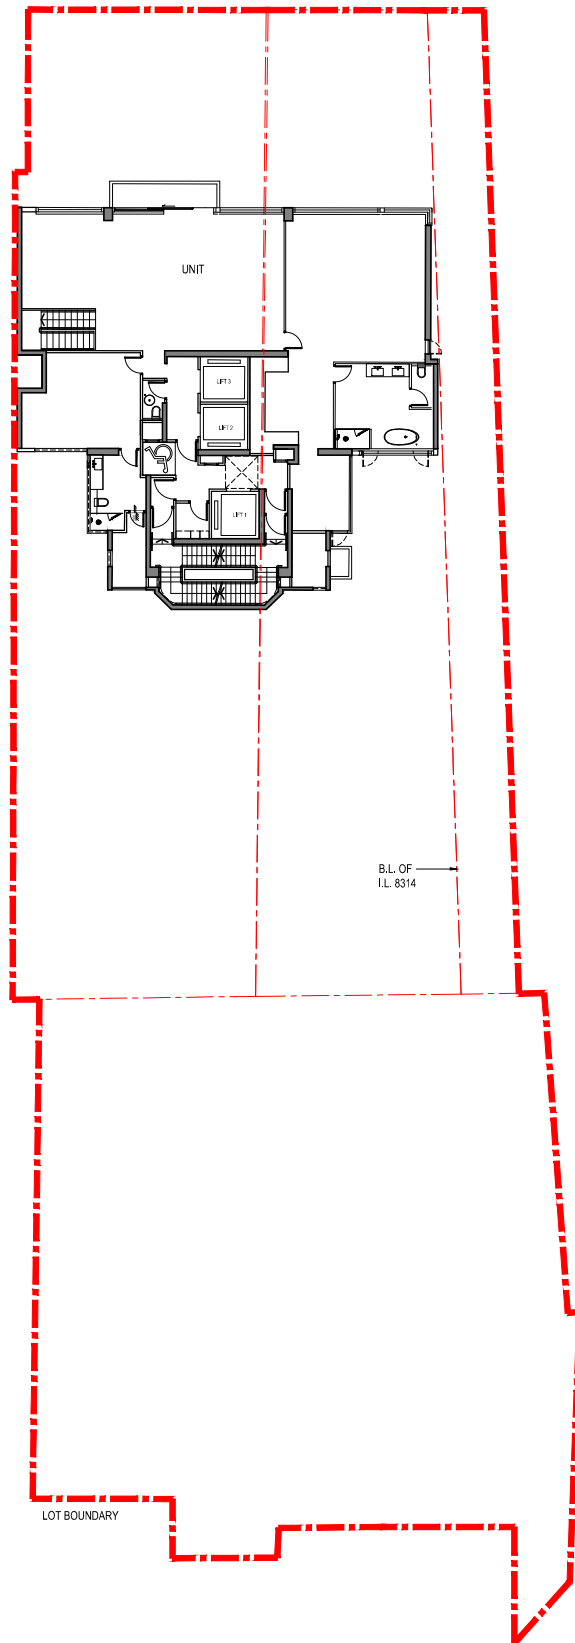


SK-4


32nd FLOOR PLAN



LEGEND

 APPLICATION SITE

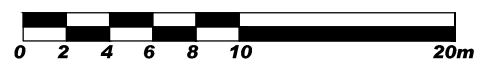

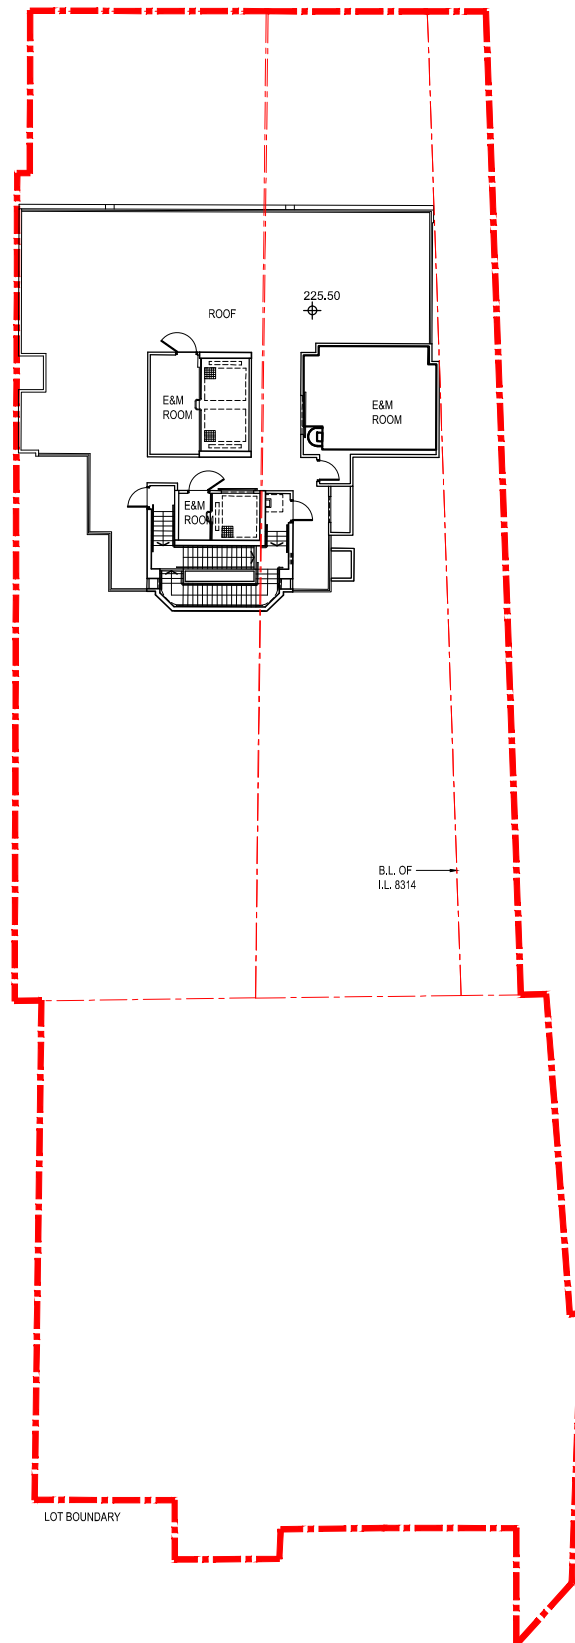


SK-4

ROOF FLOOR PLAN


LEGEND

 APPLICATION SITE

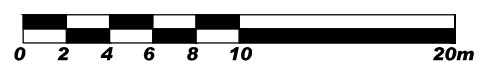

Appendix 2

OZP-Compliant Scheme

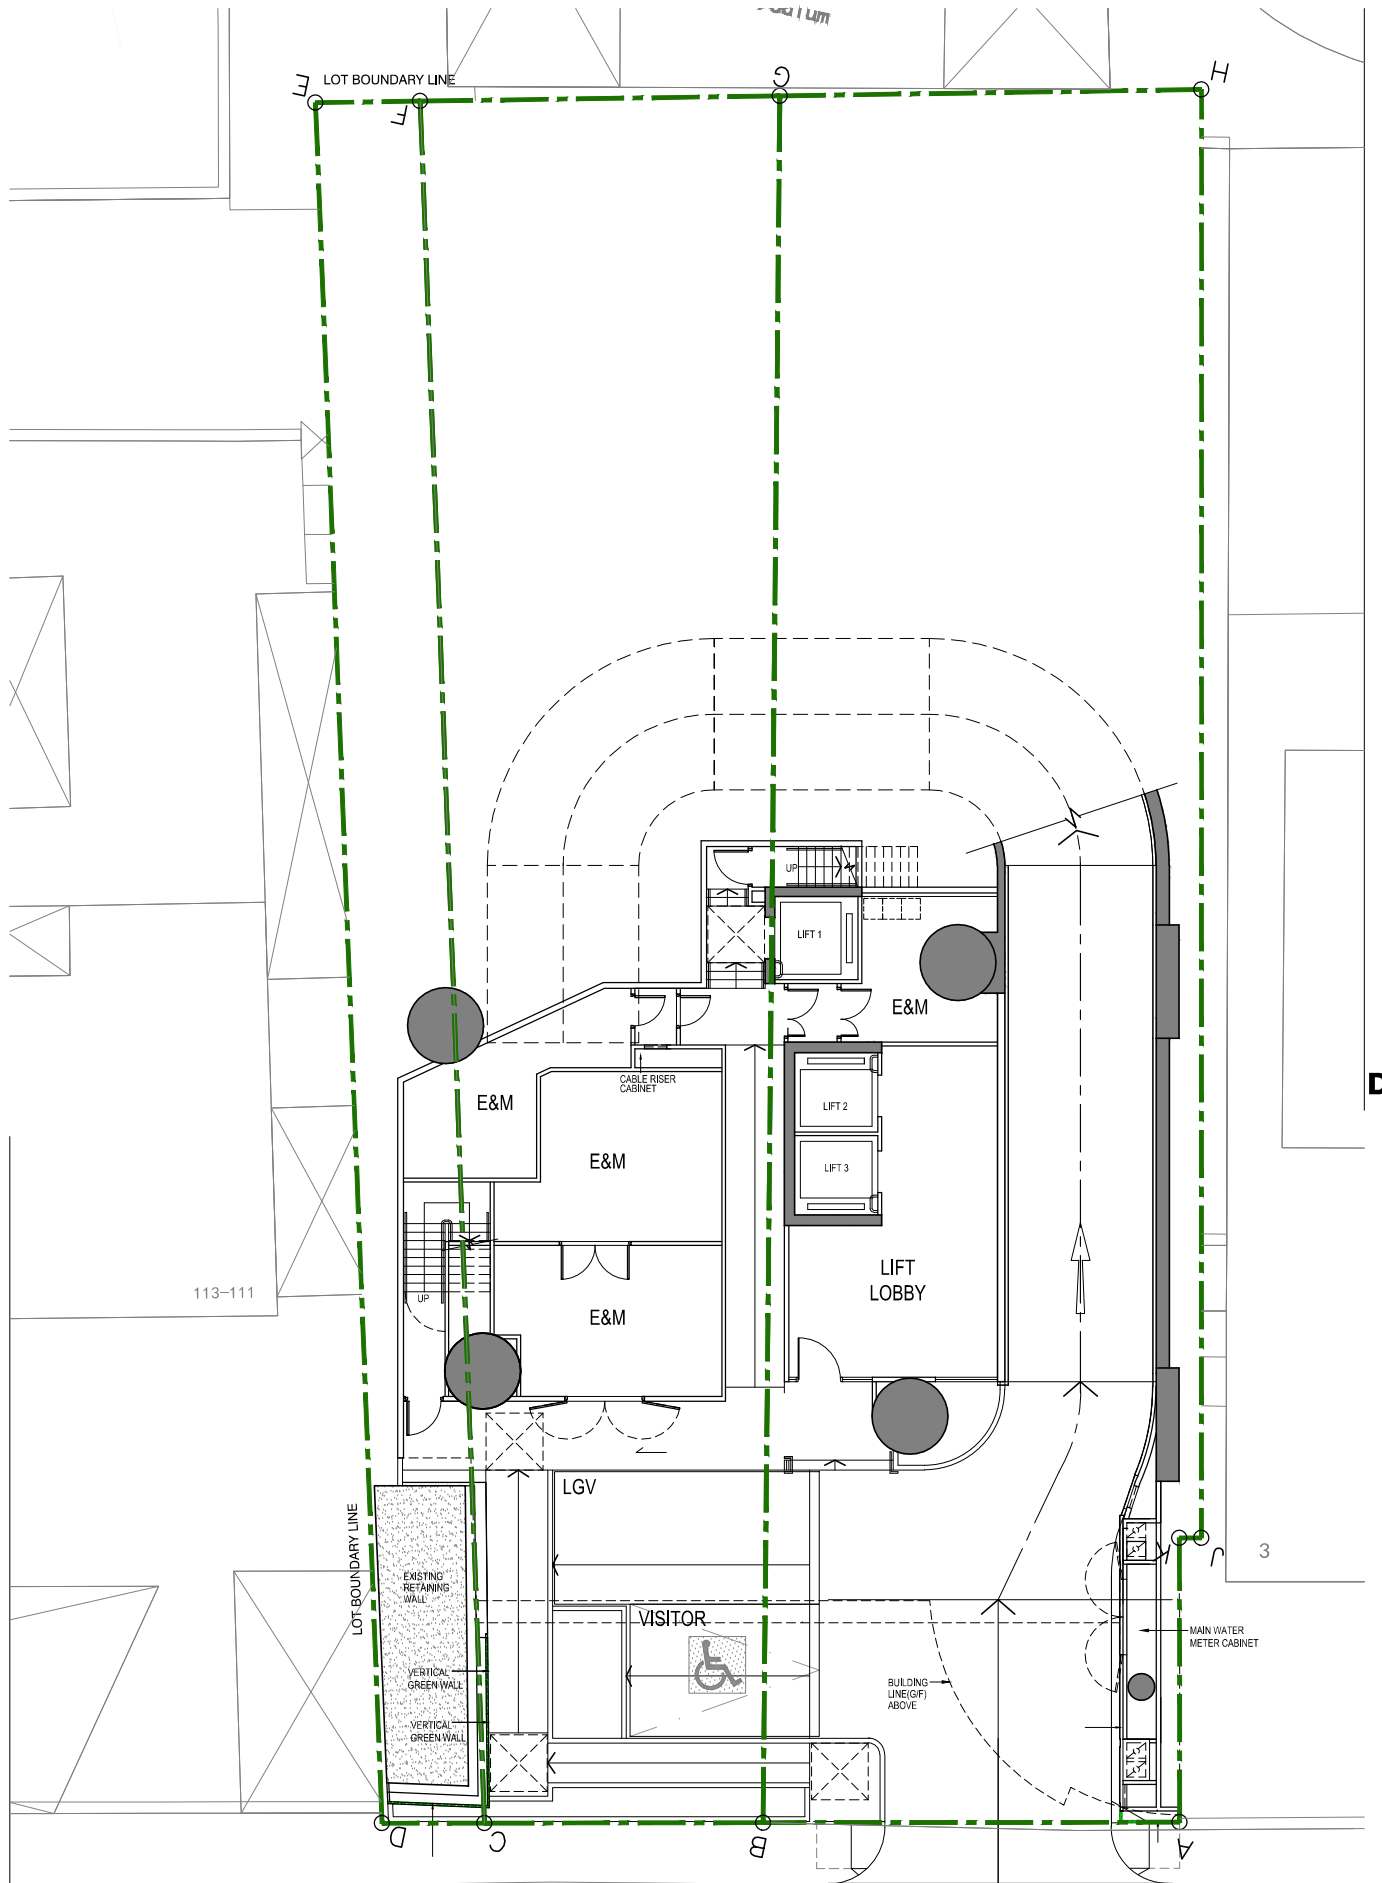

DLN

SK-01

LEGEND


 APPLICATION SITE

LOWER GROUND 2 FLOOR PLAN

RESIDENTIAL DEVELOPMENT AT 1 & 1A, KOTEWALL ROAD, MID-LEVELS WEST.
2025-12-29

1:200 (A4)

COPYRIGHT RESERVED BY DLN Architects Limited

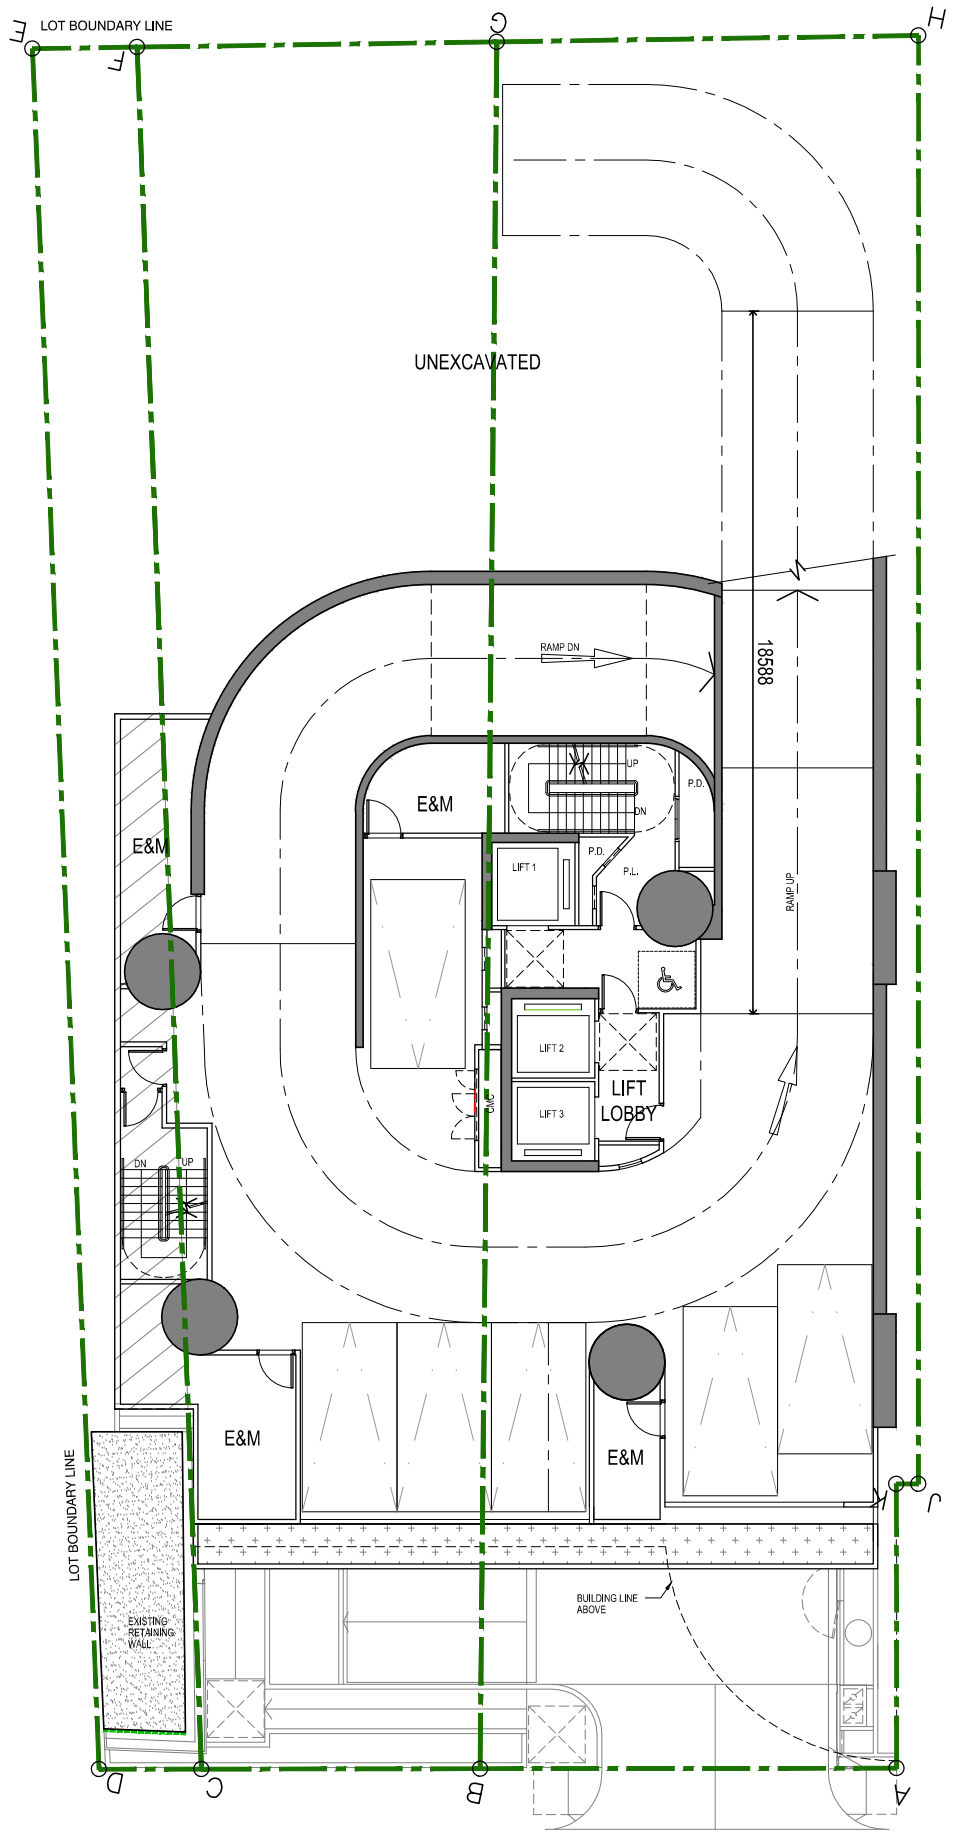


DLN

SK-01


LOWER GROUND 1 FLOOR PLAN

LEGEND

APPLICATION SITE

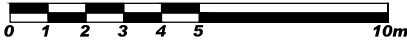

1:200 (A4)

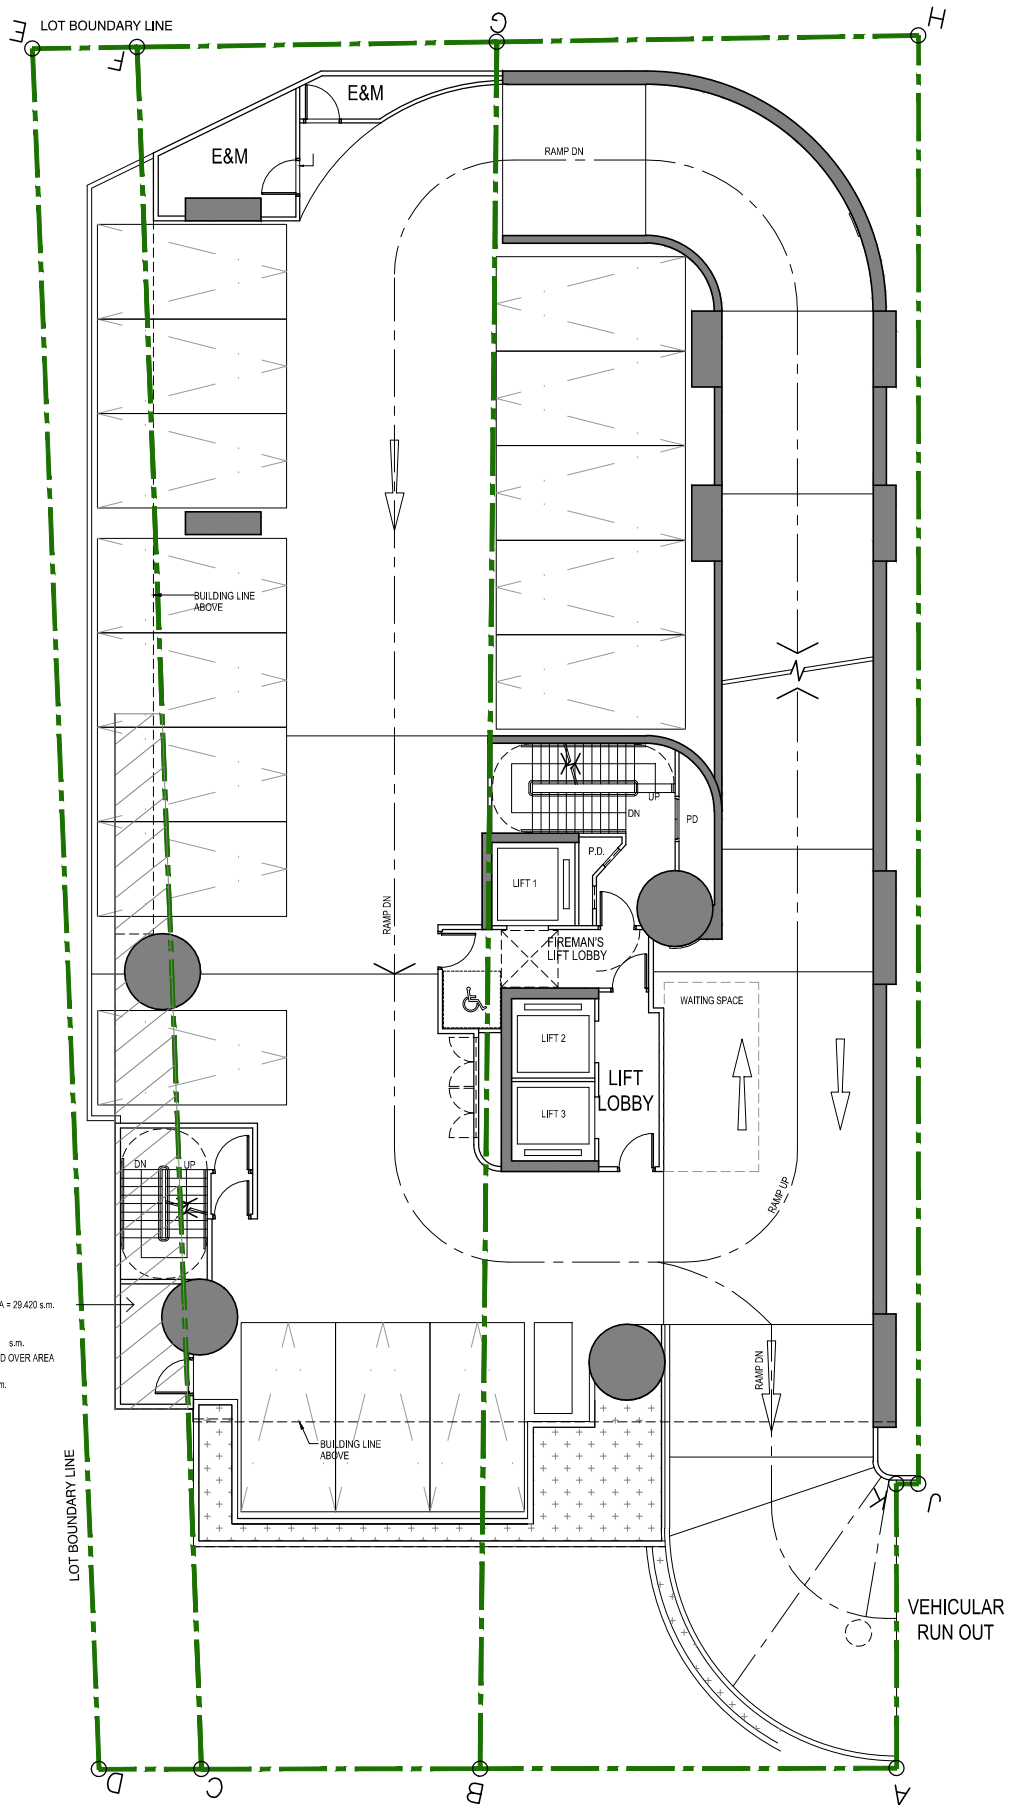


AREA = 29,420 s.m.
 LEGEND : (FOR DLO ONLY)
 1:1. 8314 SITE AREA = s.m.
 MAX. 27.5% OF ROOFED OVER AREA
 = 29,420 s.m. < 34,33 s.m.
 (PROVIDED)

DLN

SK-01

GROUND FLOOR PLAN

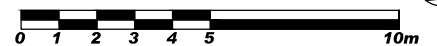


1:200 (A4)

LEGEND

APPLICATION SITE

RESIDENTIAL DEVELOPMENT AT 1 & 1A, KOTEWALL ROAD, MID-LEVELS WEST.
 2025-12-29

COPYRIGHT RESERVED BY DLN Architects Limited

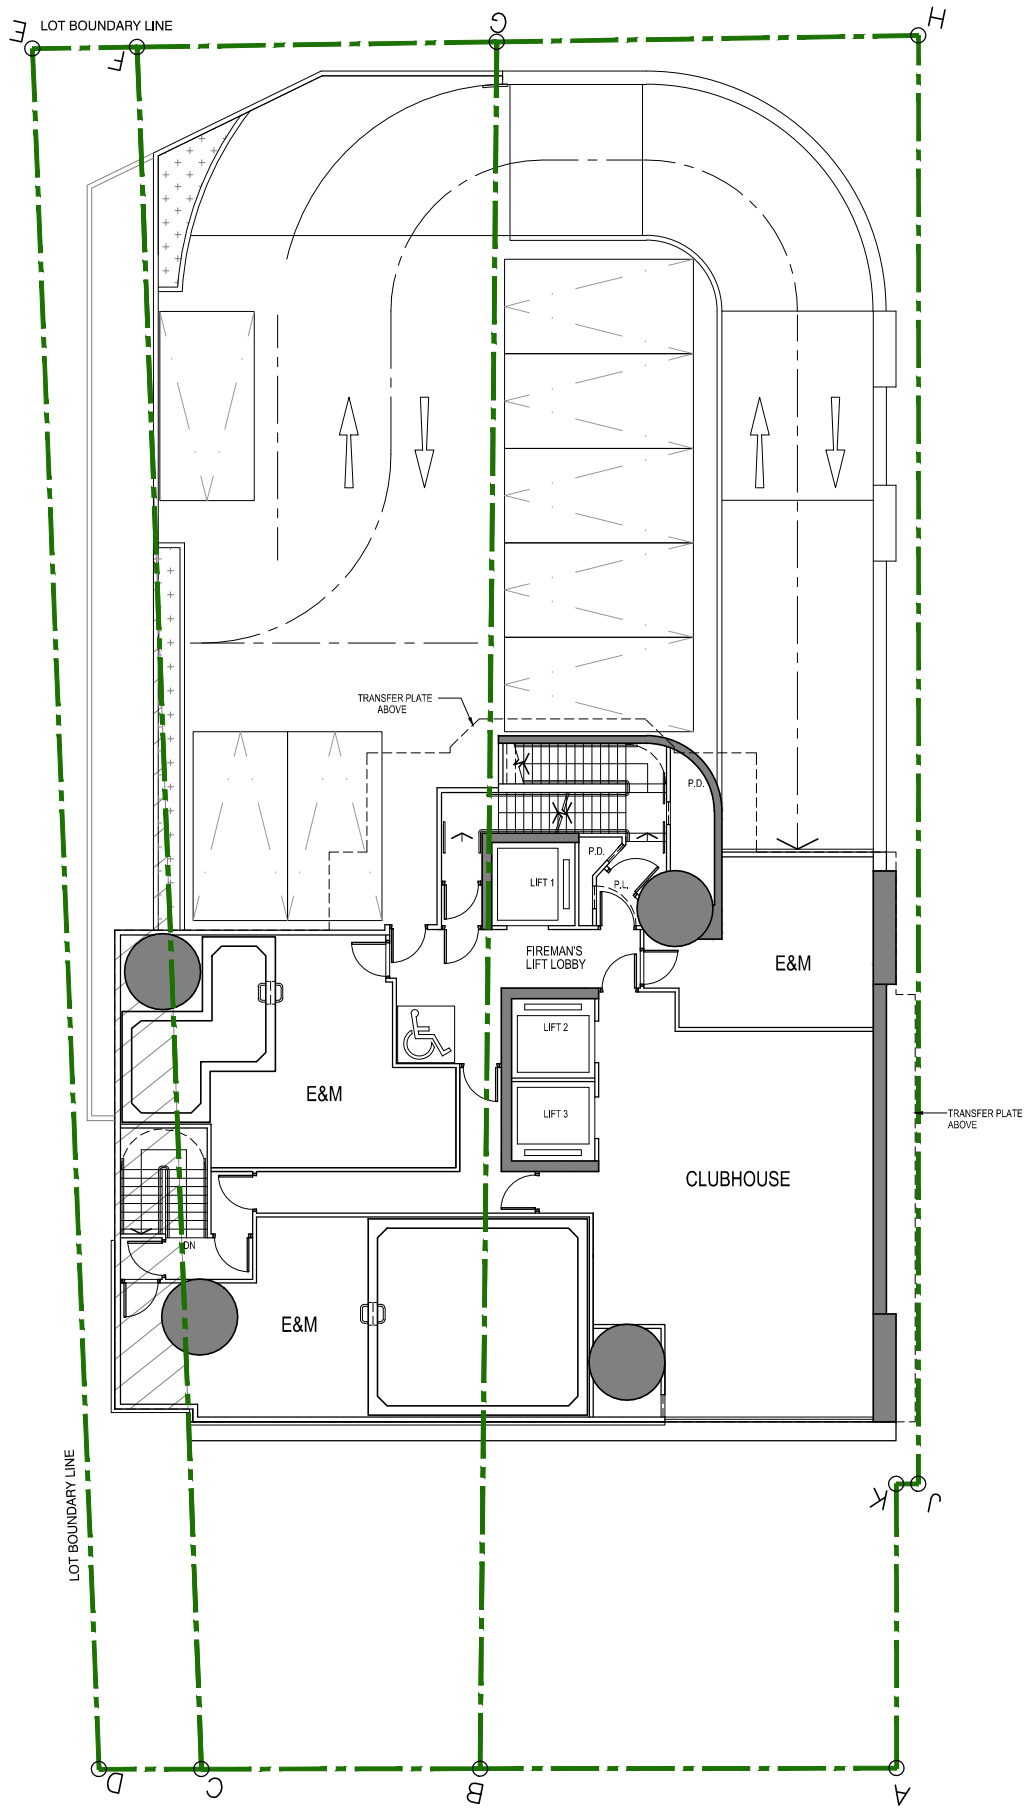

DLN

SK-01

FIRST FLOOR PLAN

LEGEND


 APPLICATION SITE



1:200 (A4)

RESIDENTIAL DEVELOPMENT AT 1 & 1A, KOTEWALL ROAD, MID-LEVELS WEST.
2025-12-29


COPYRIGHT RESERVED BY DLN Architects Limited

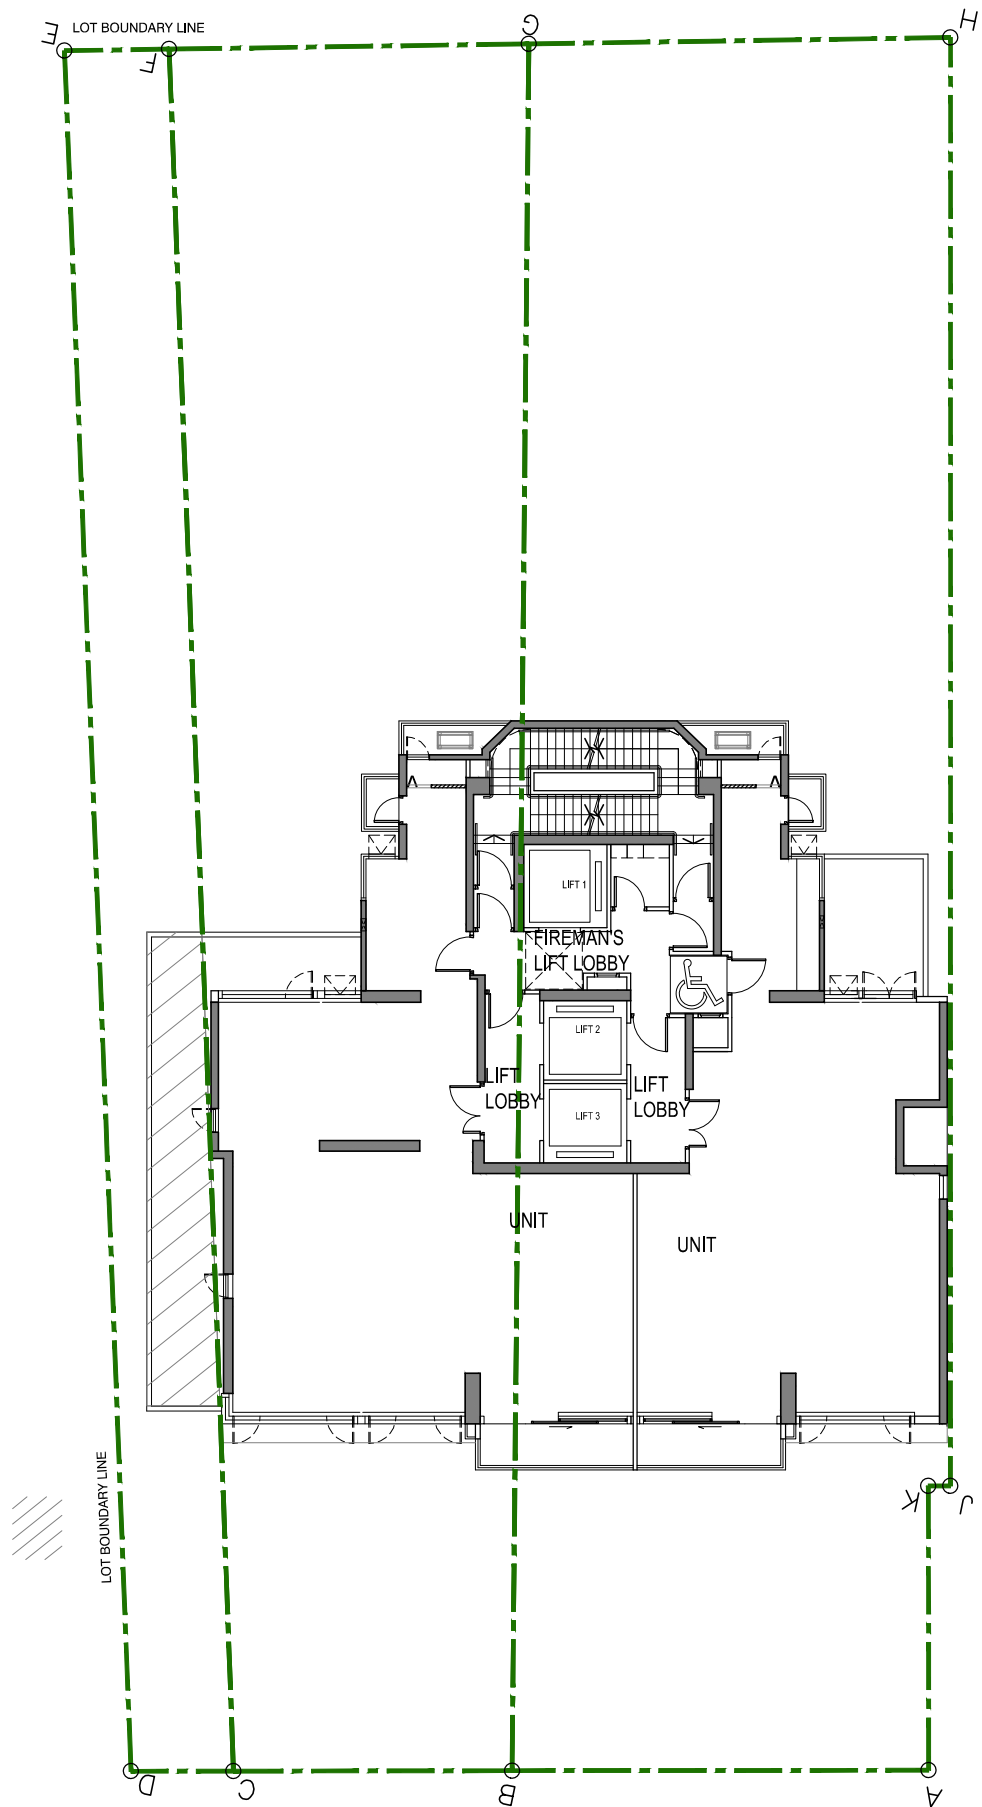

DLN

SK-01

TYPICAL FLOOR PLAN (2/F-12/F)

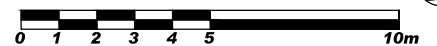

1:200 (A4)

LEGEND


APPLICATION SITE

RESIDENTIAL DEVELOPMENT AT 1 & 1A, KOTEWALL ROAD, MID-LEVELS WEST.
2025-12-29

COPYRIGHT RESERVED BY DLN Architects Limited



COPYRIGHT RESERVED BY DLN Architects Limited

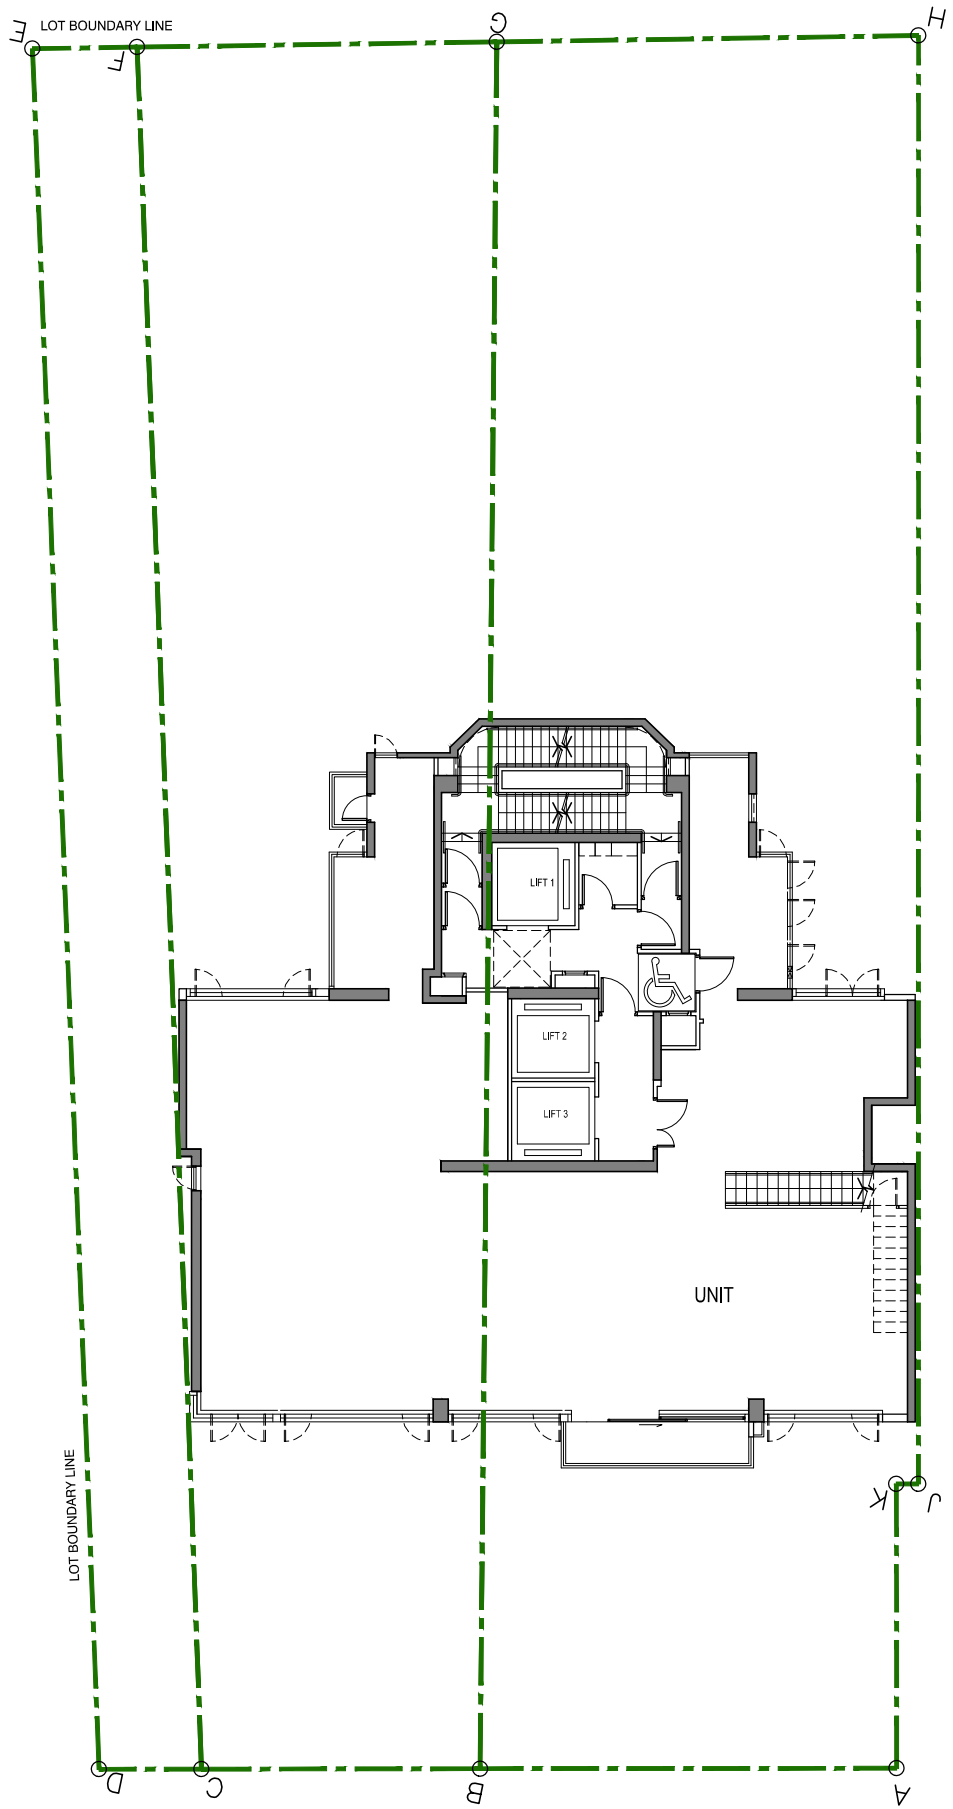

DLN

SK-01

SIMPLEX FLOOR PLAN (21/F)




1:200 (A4)

LEGEND

 APPLICATION SITE

RESIDENTIAL DEVELOPMENT AT 1 & 1A, KOTEWALL ROAD, MID-LEVELS WEST.
2025-12-29

COPYRIGHT RESERVED BY DLN Architects Limited

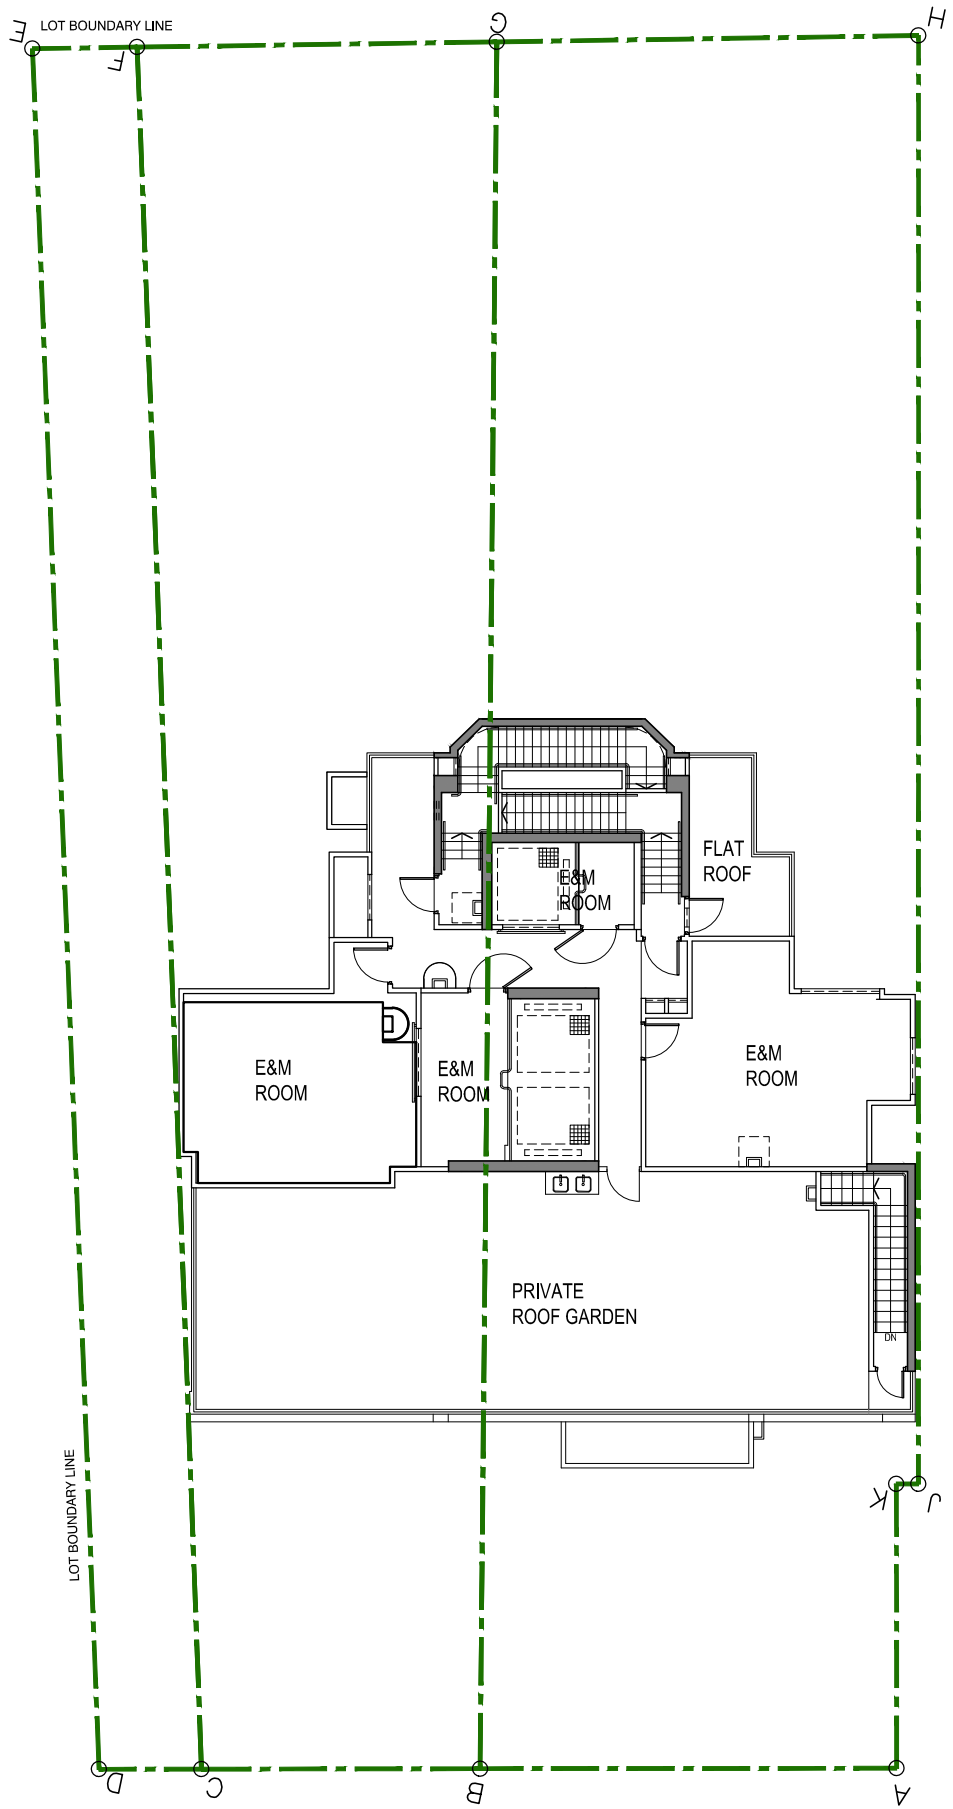

DLN


SK-01


ROOF FLOOR PLAN

LEGEND


 APPLICATION SITE



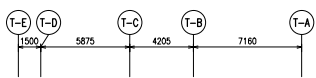

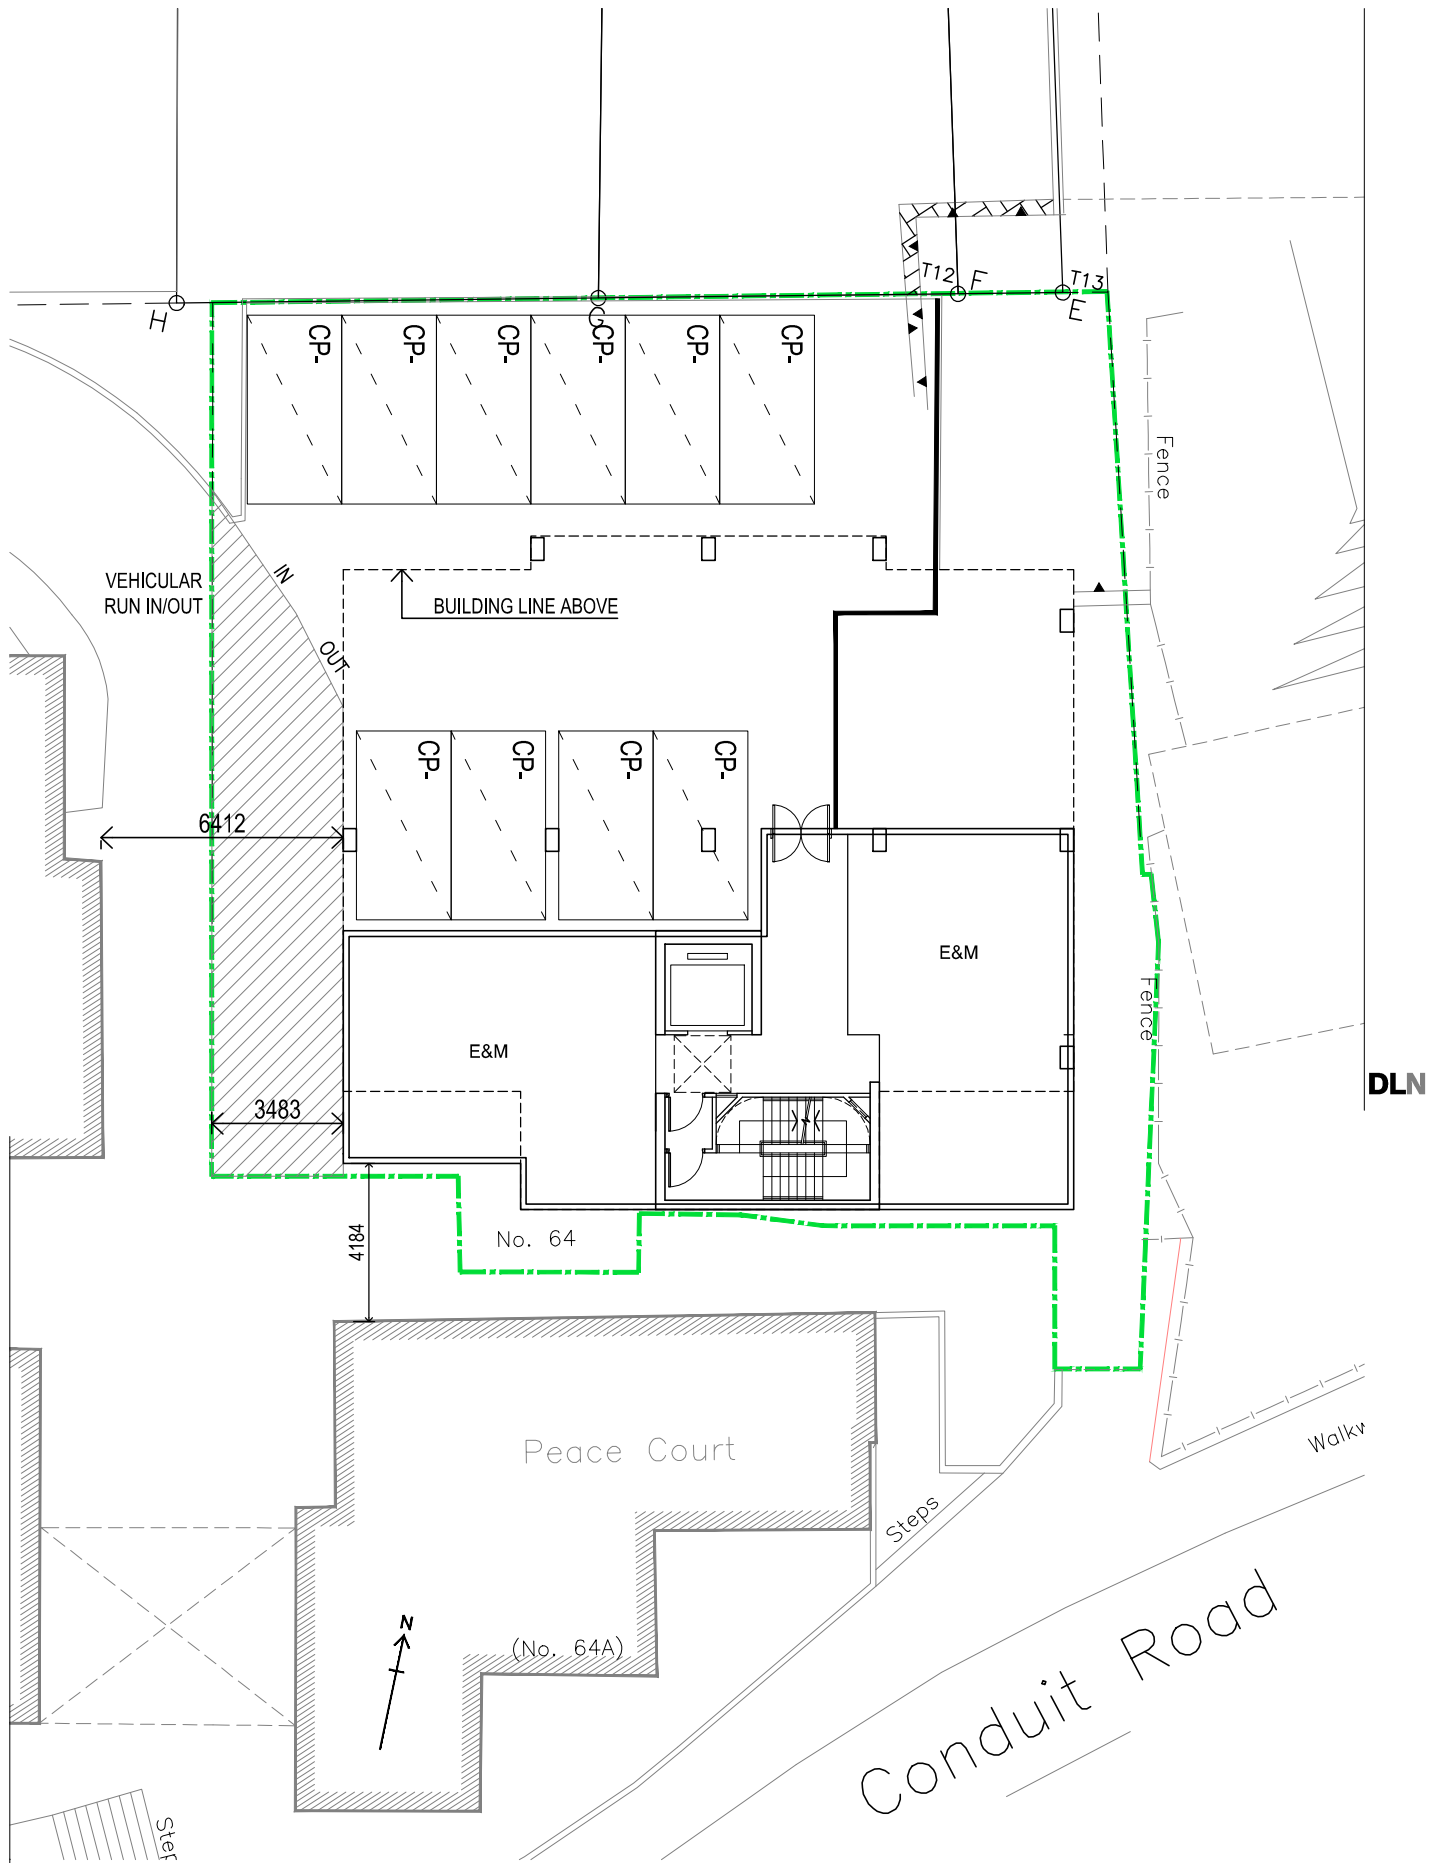


RESIDENTIAL DEVELOPMENT AT 64 CONDUIT ROAD, MID-LEVELS WEST.
2025-12-19

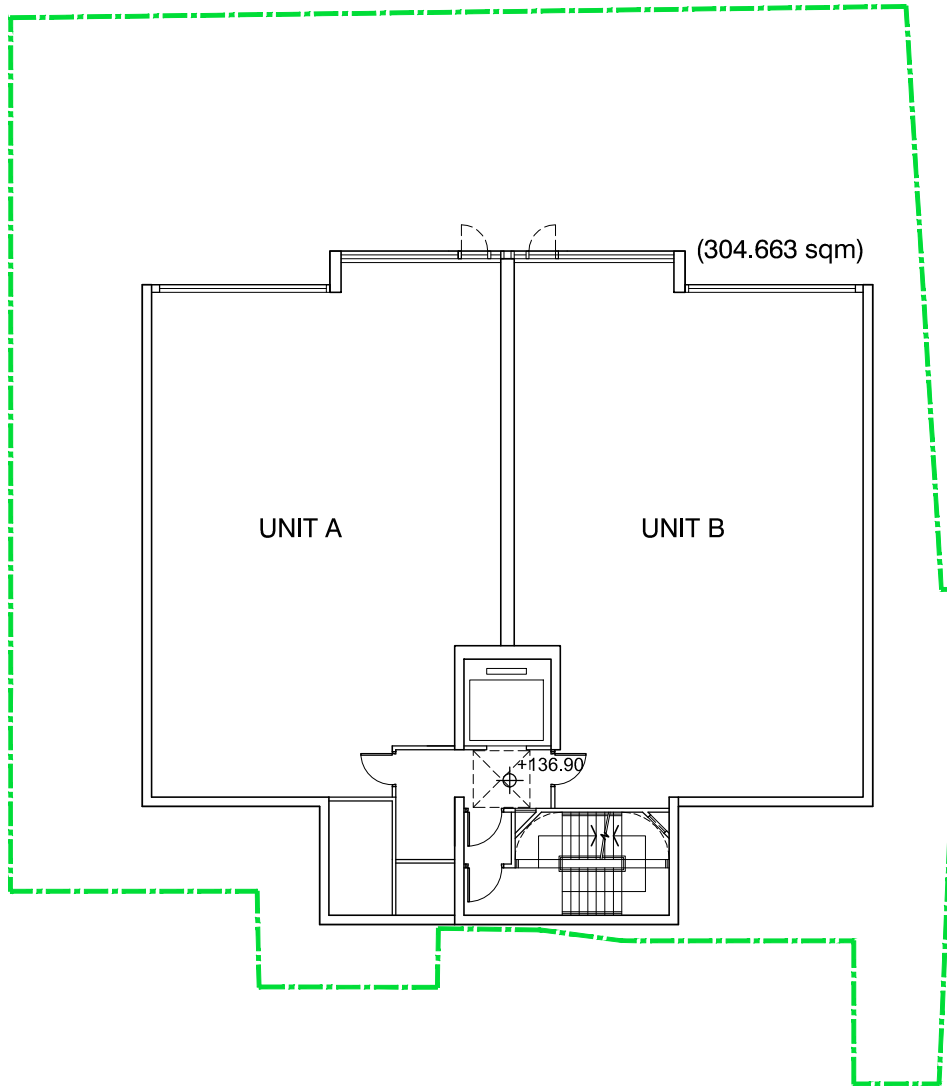

DLN

SK-01

1ST, 3-6TH FLOOR PLAN

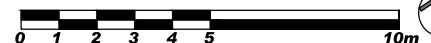


1:200 (A4)

LEGEND


APPLICATION SITE

RESIDENTIAL DEVELOPMENT AT 64 CONDUIT ROAD, MID-LEVELS WEST.
2025-12-19

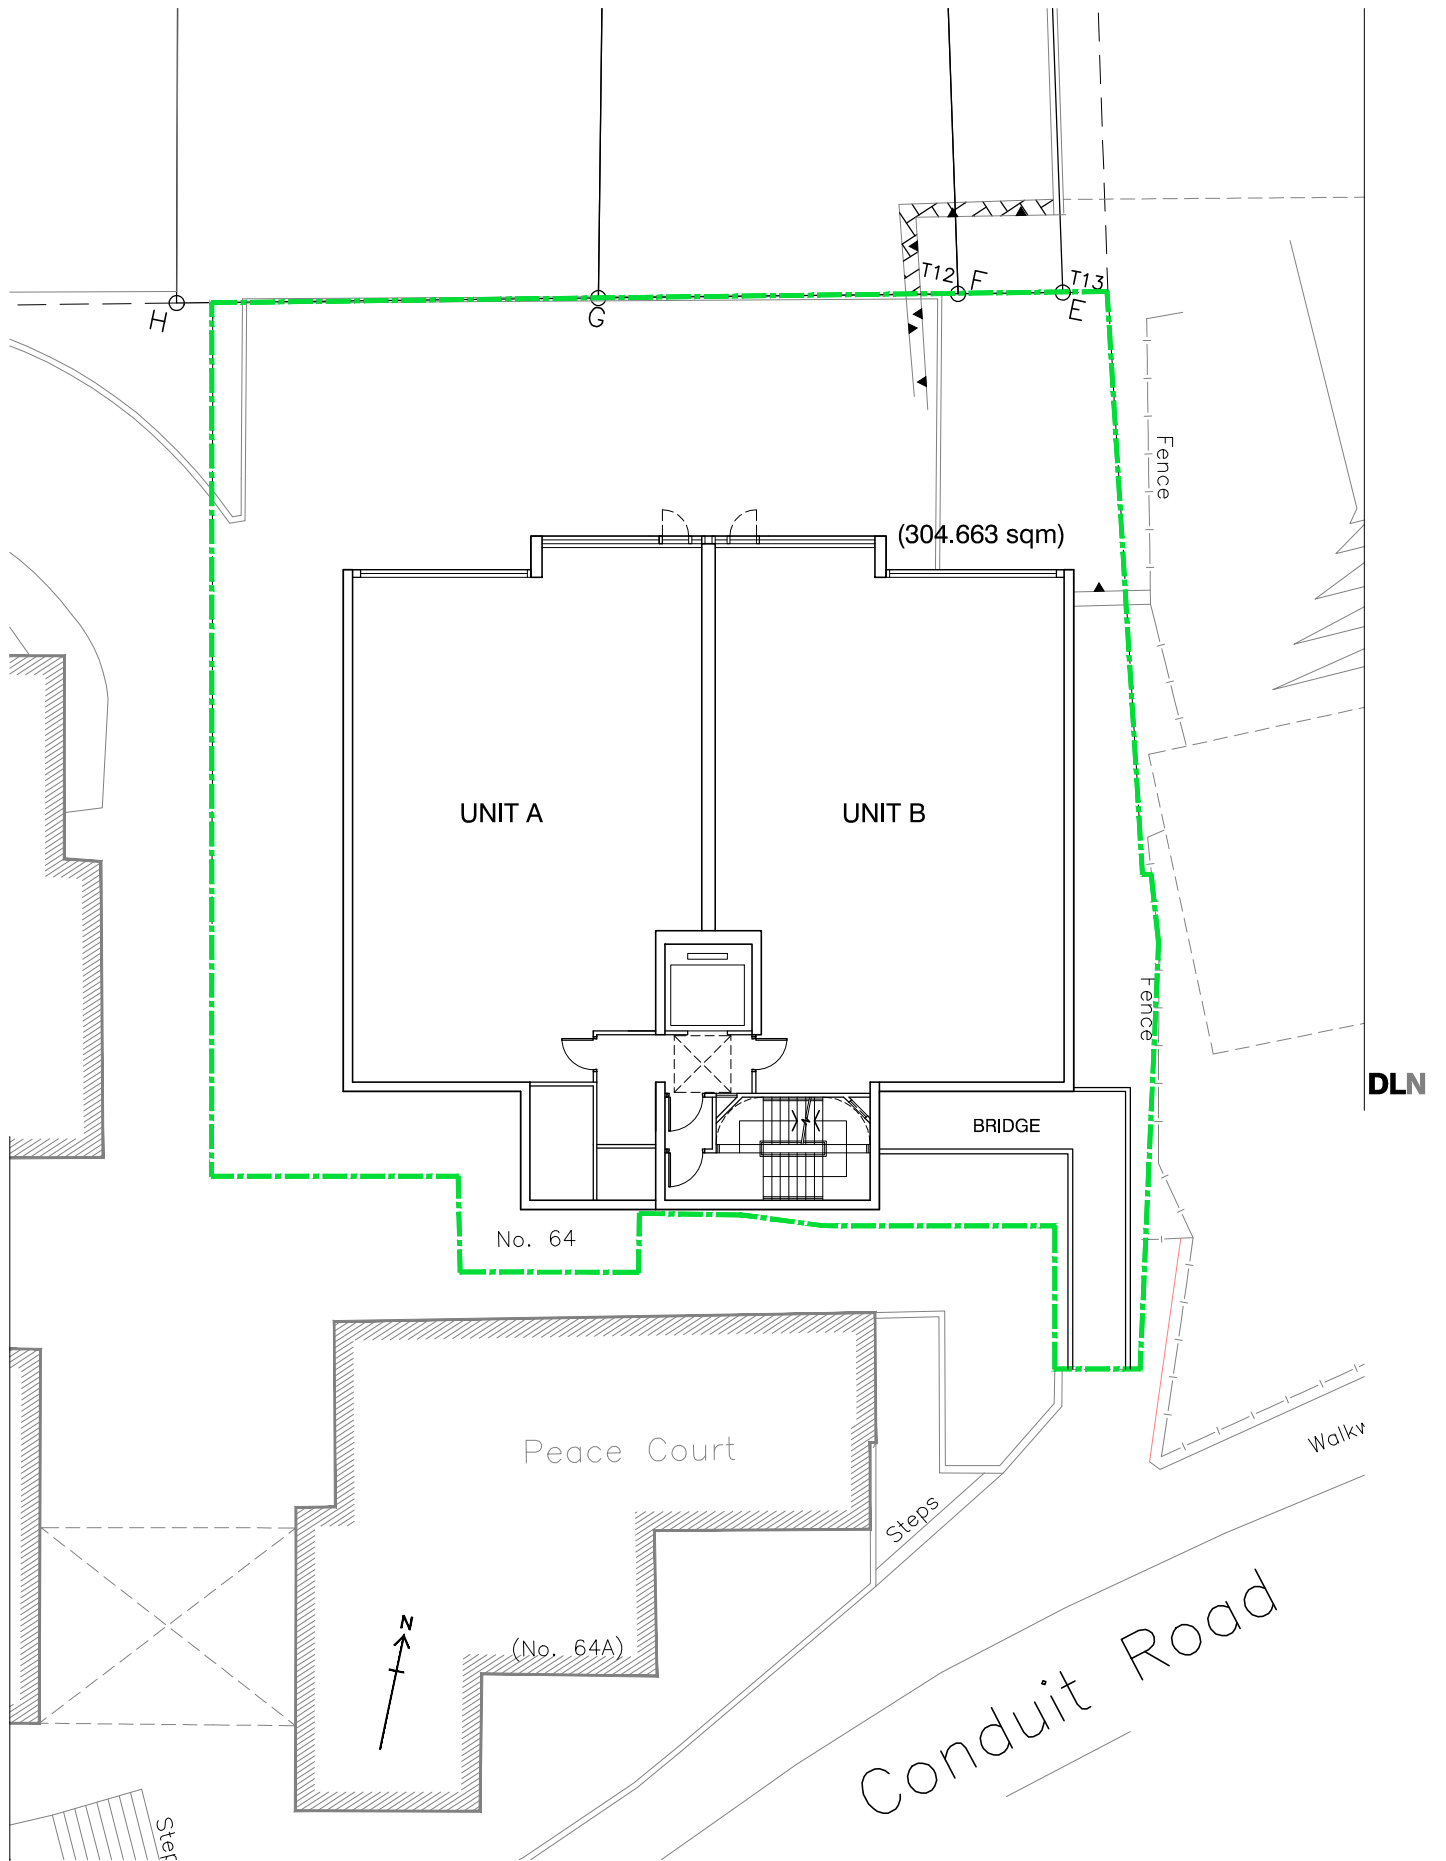


SK-01

2ND FLOOR PLAN

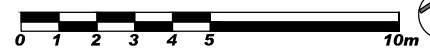


1:200 (A4)

RESIDENTIAL DEVELOPMENT AT 64 CONDUIT ROAD, MID-LEVELS WEST.
2025-12-19

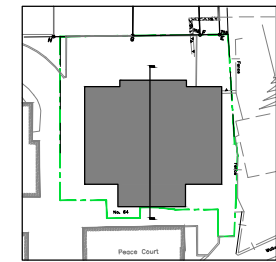

KEY PLAN

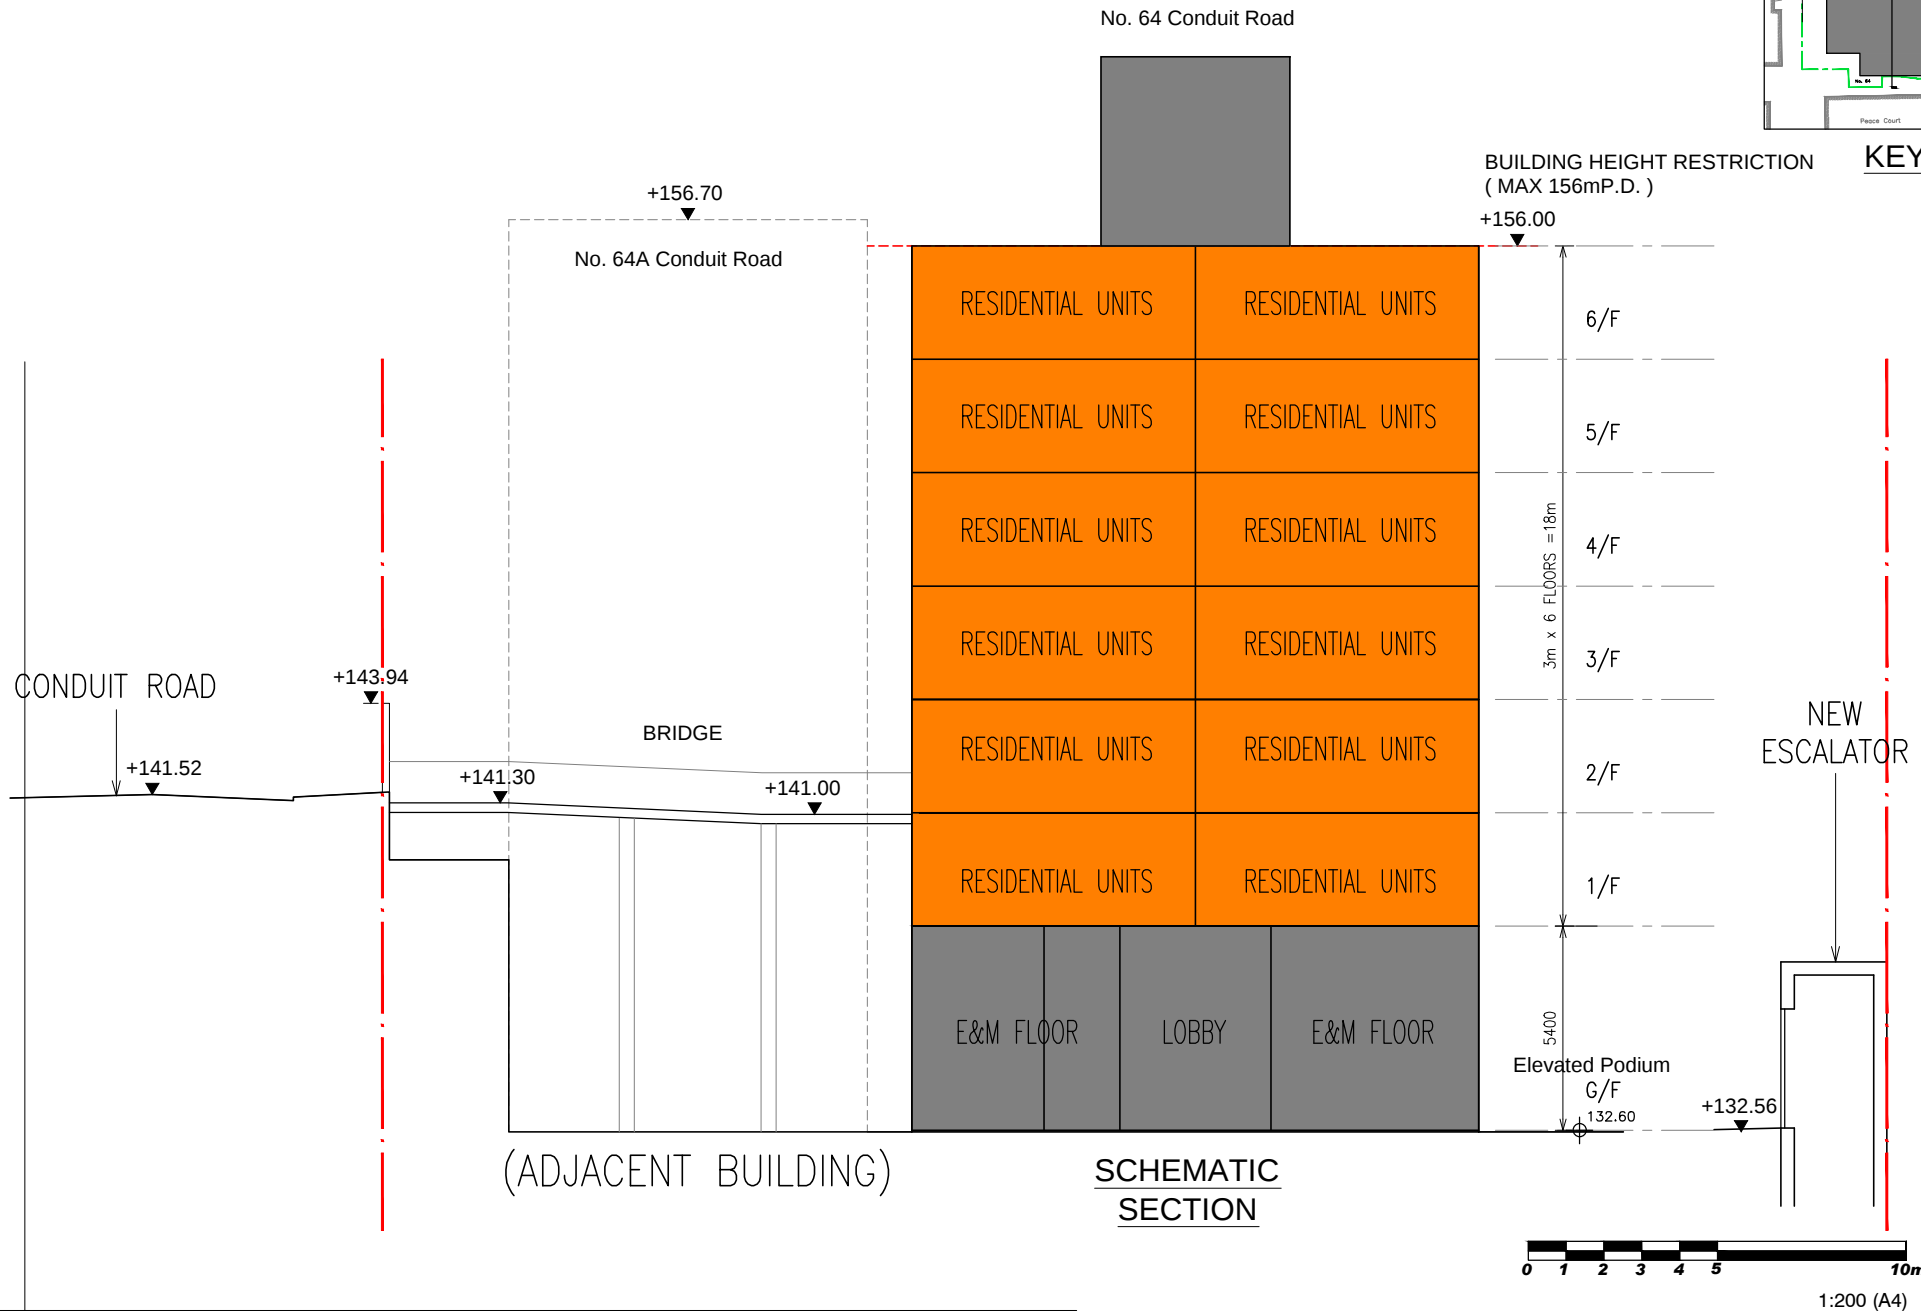

DLN