

Appendix 2

Updated Architectural Drawings




MASTER LAYOUT PLAN

1:200 IN A4

LEGEND


- HOUSE 1
- HOUSE 2

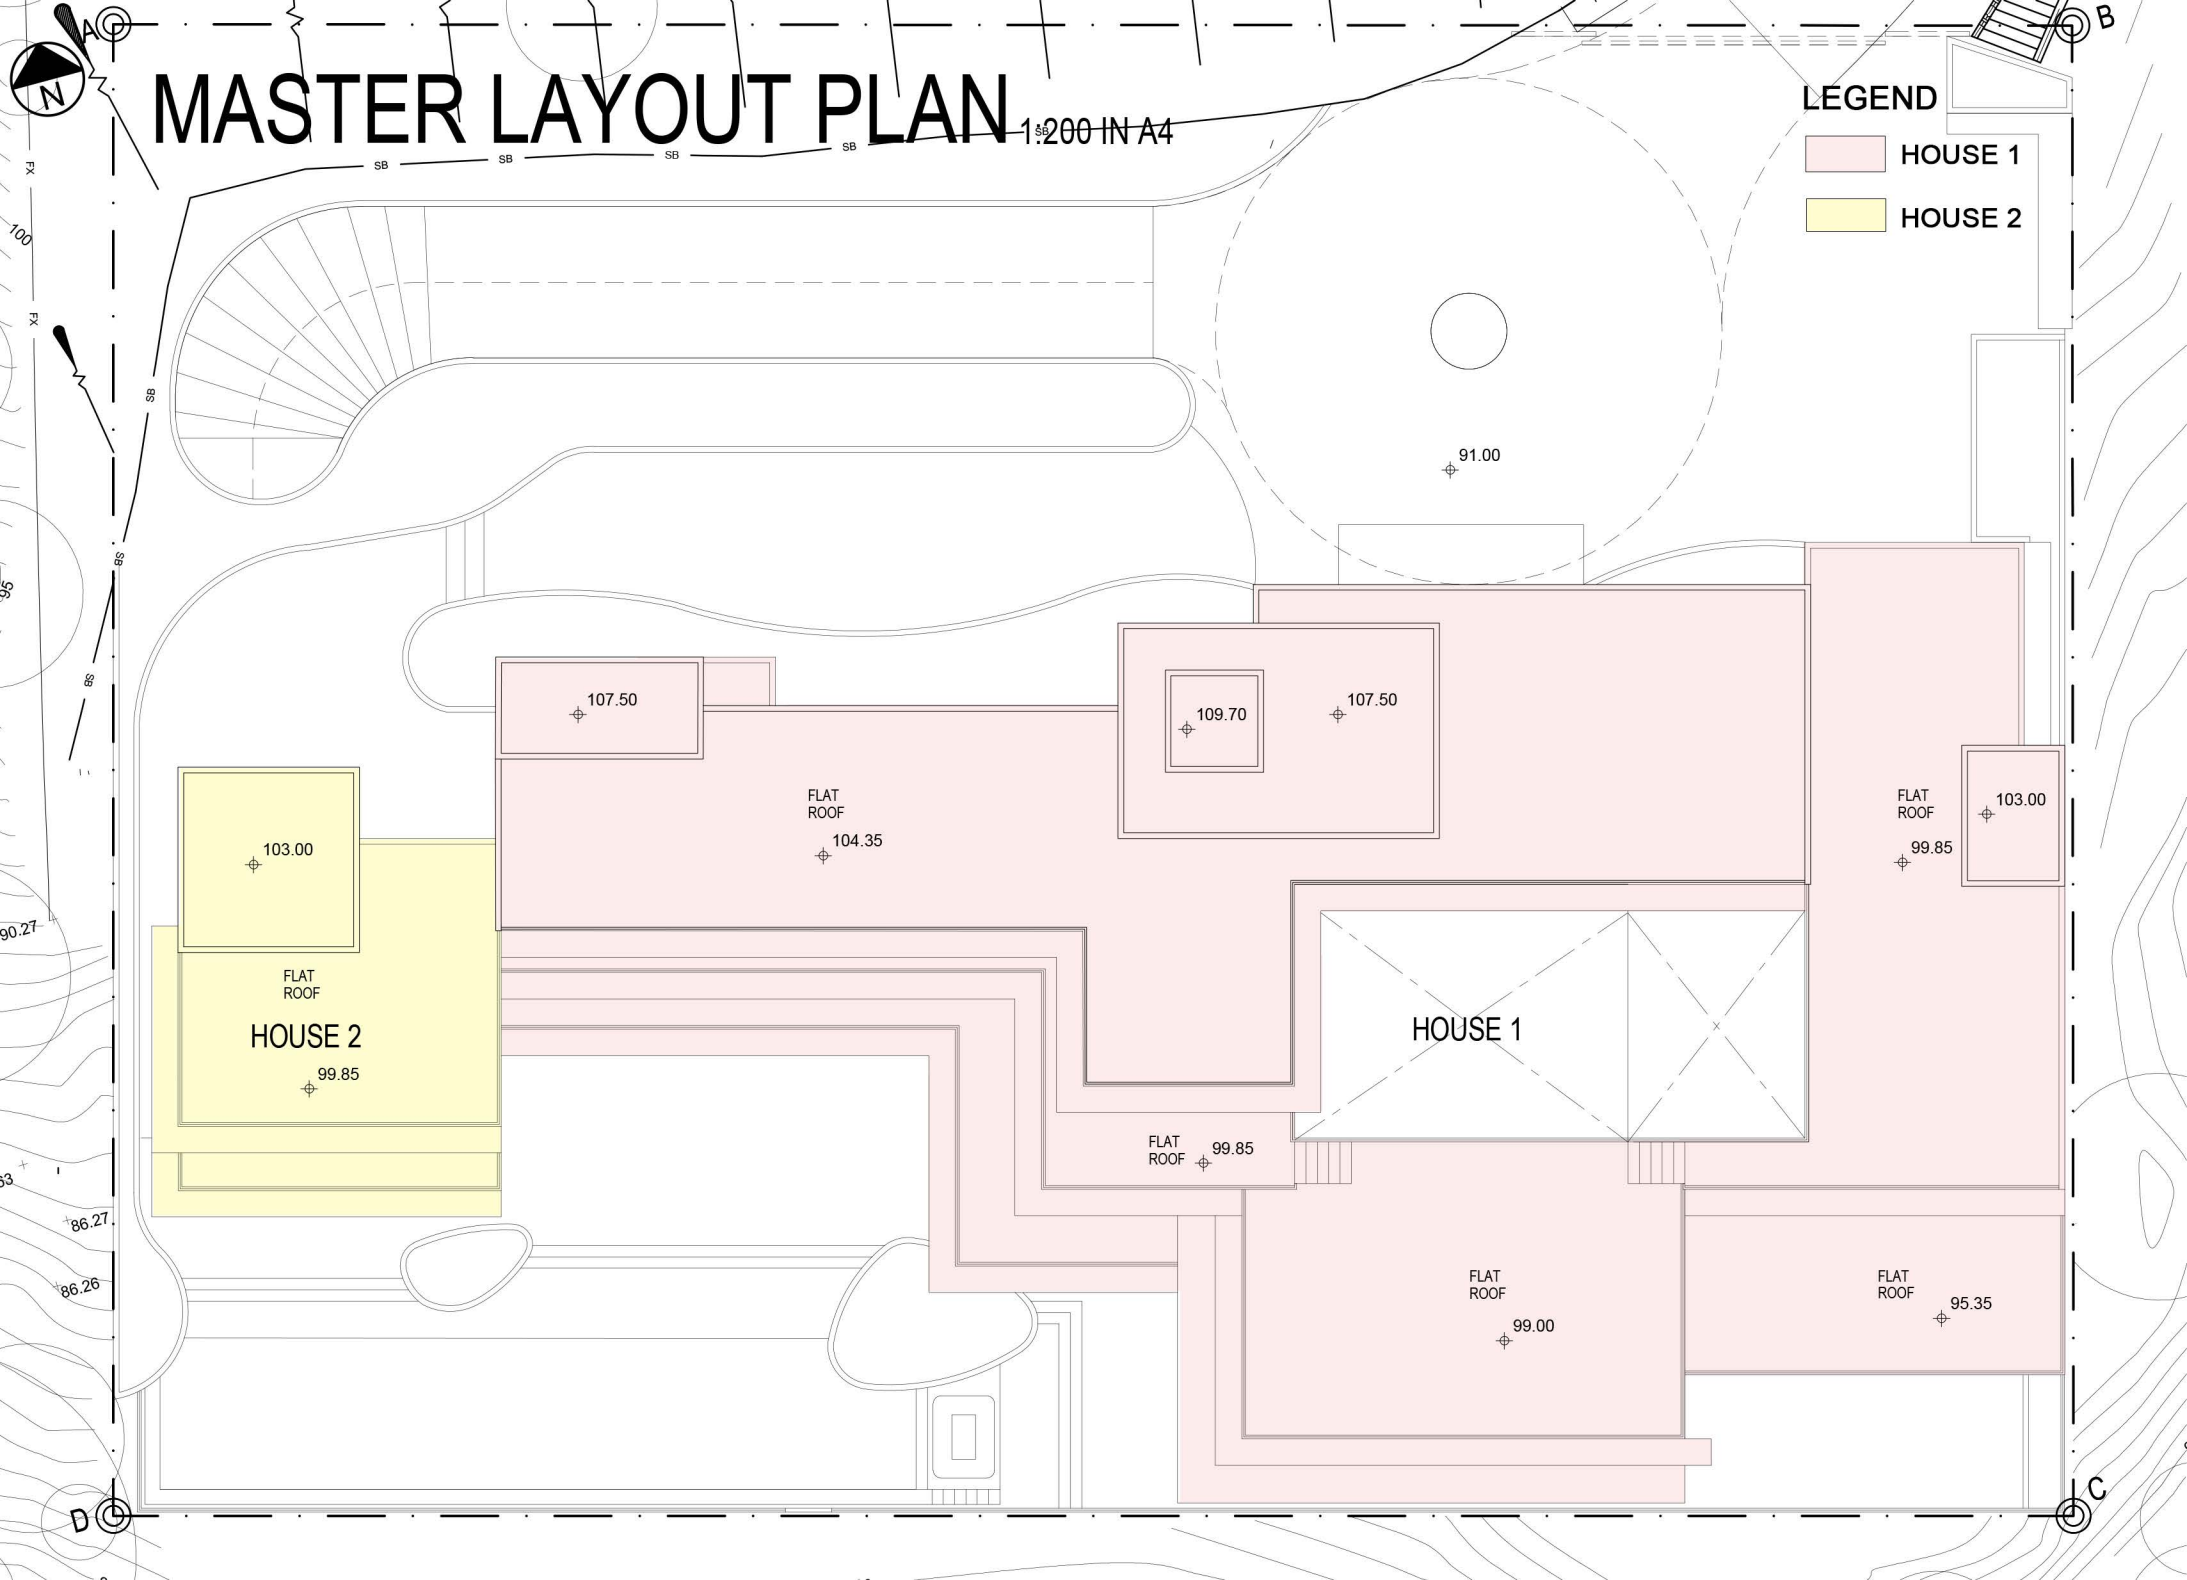




LEGEND

☐ CARPARK/E&M

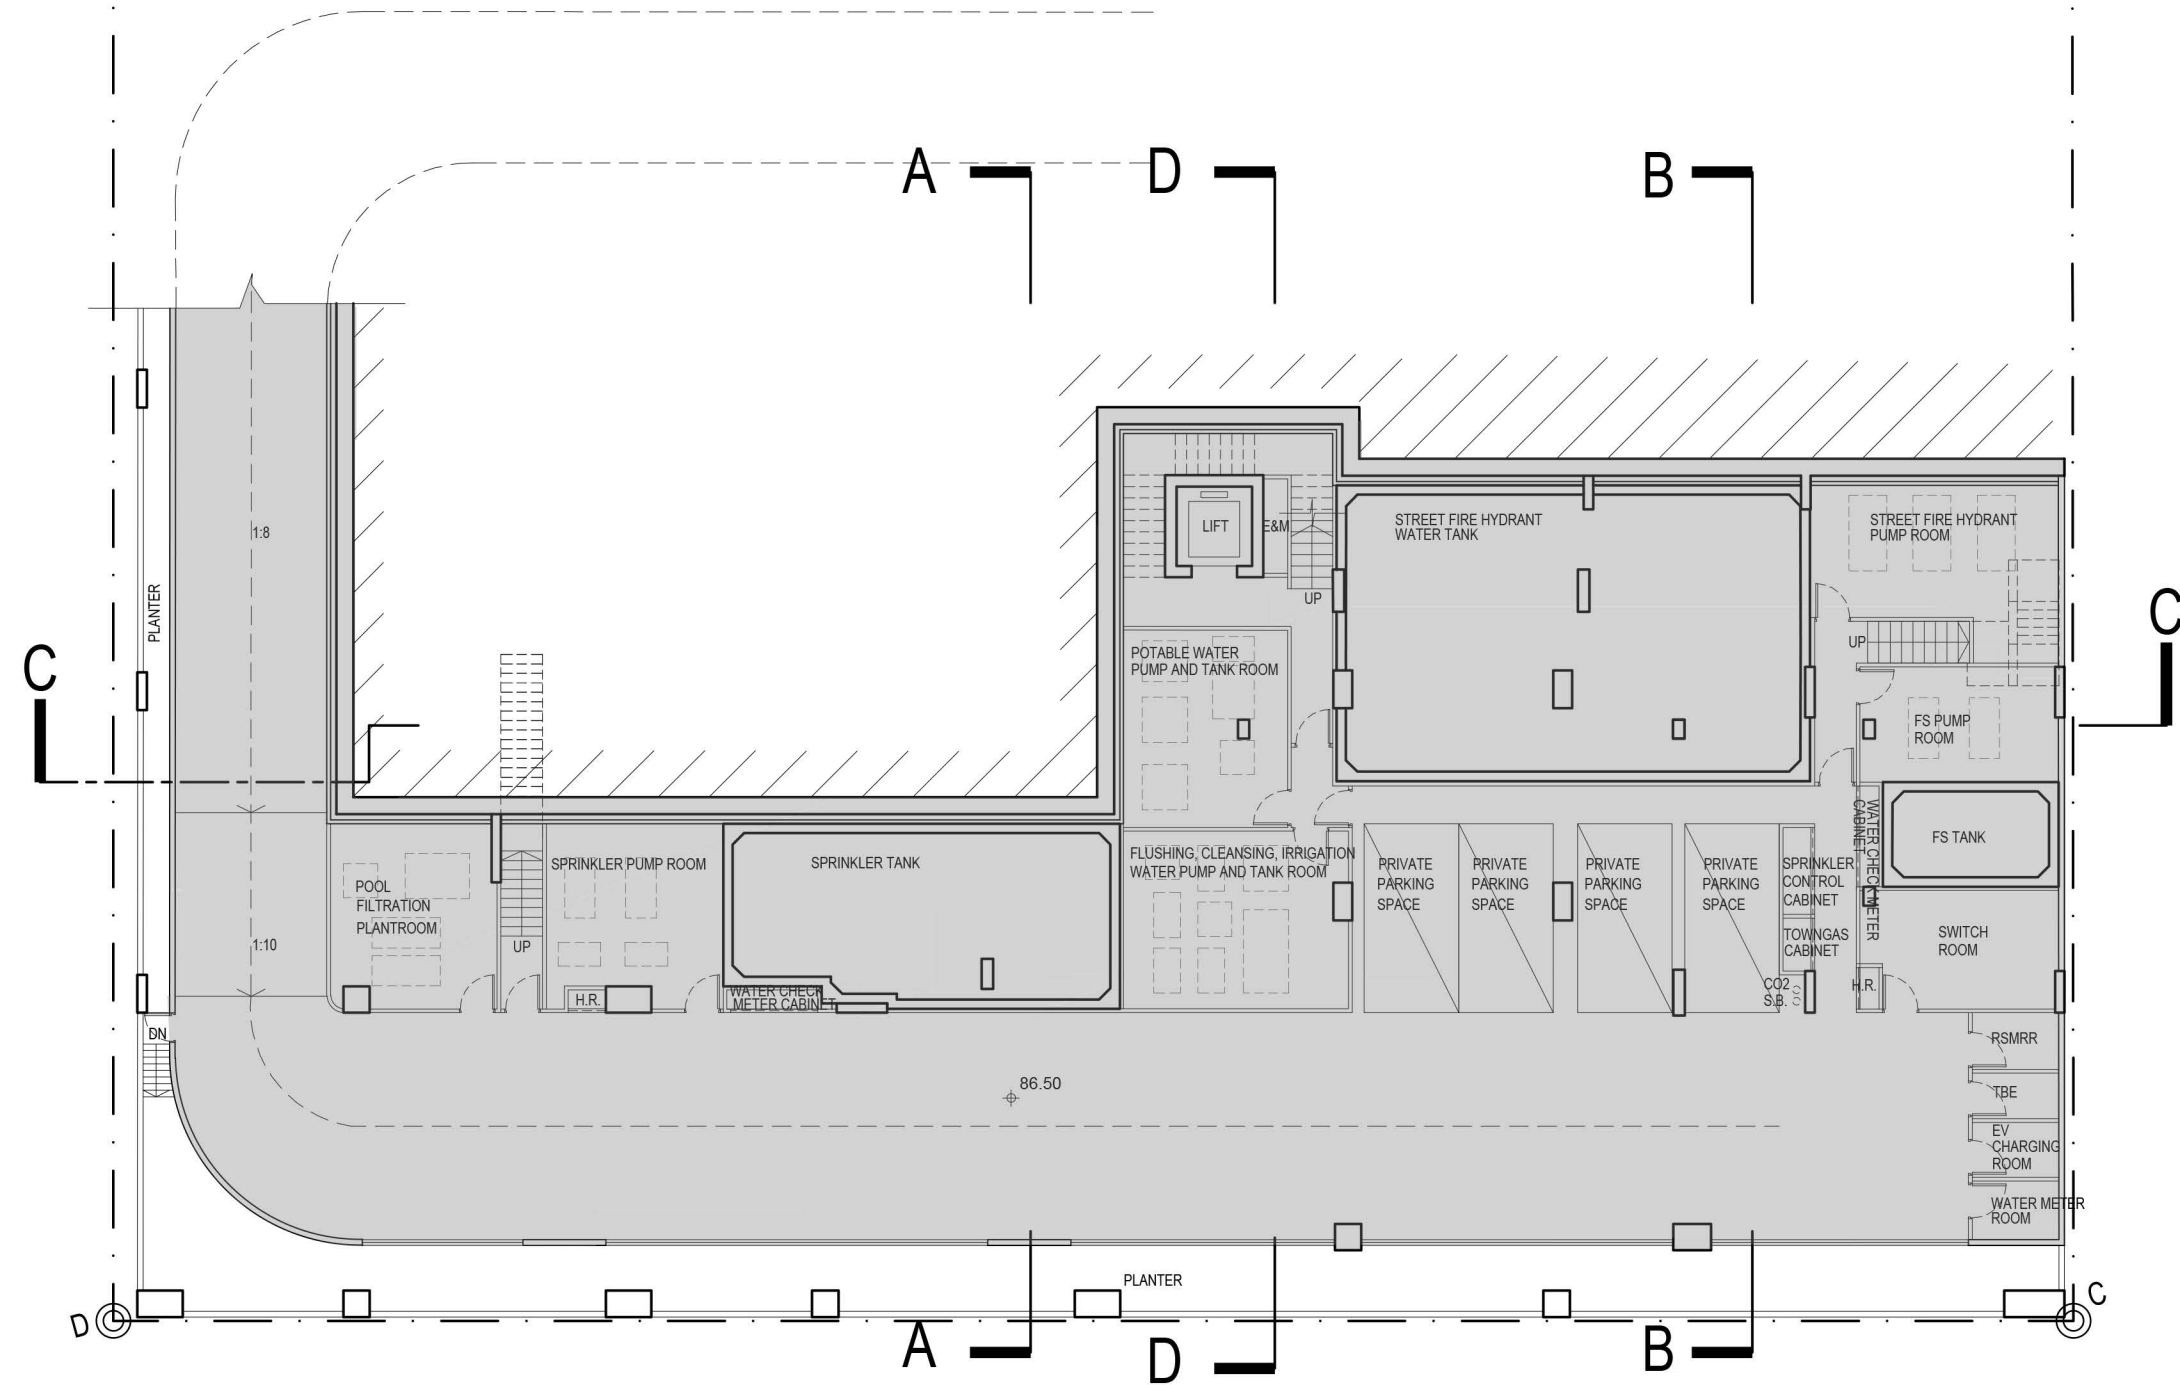

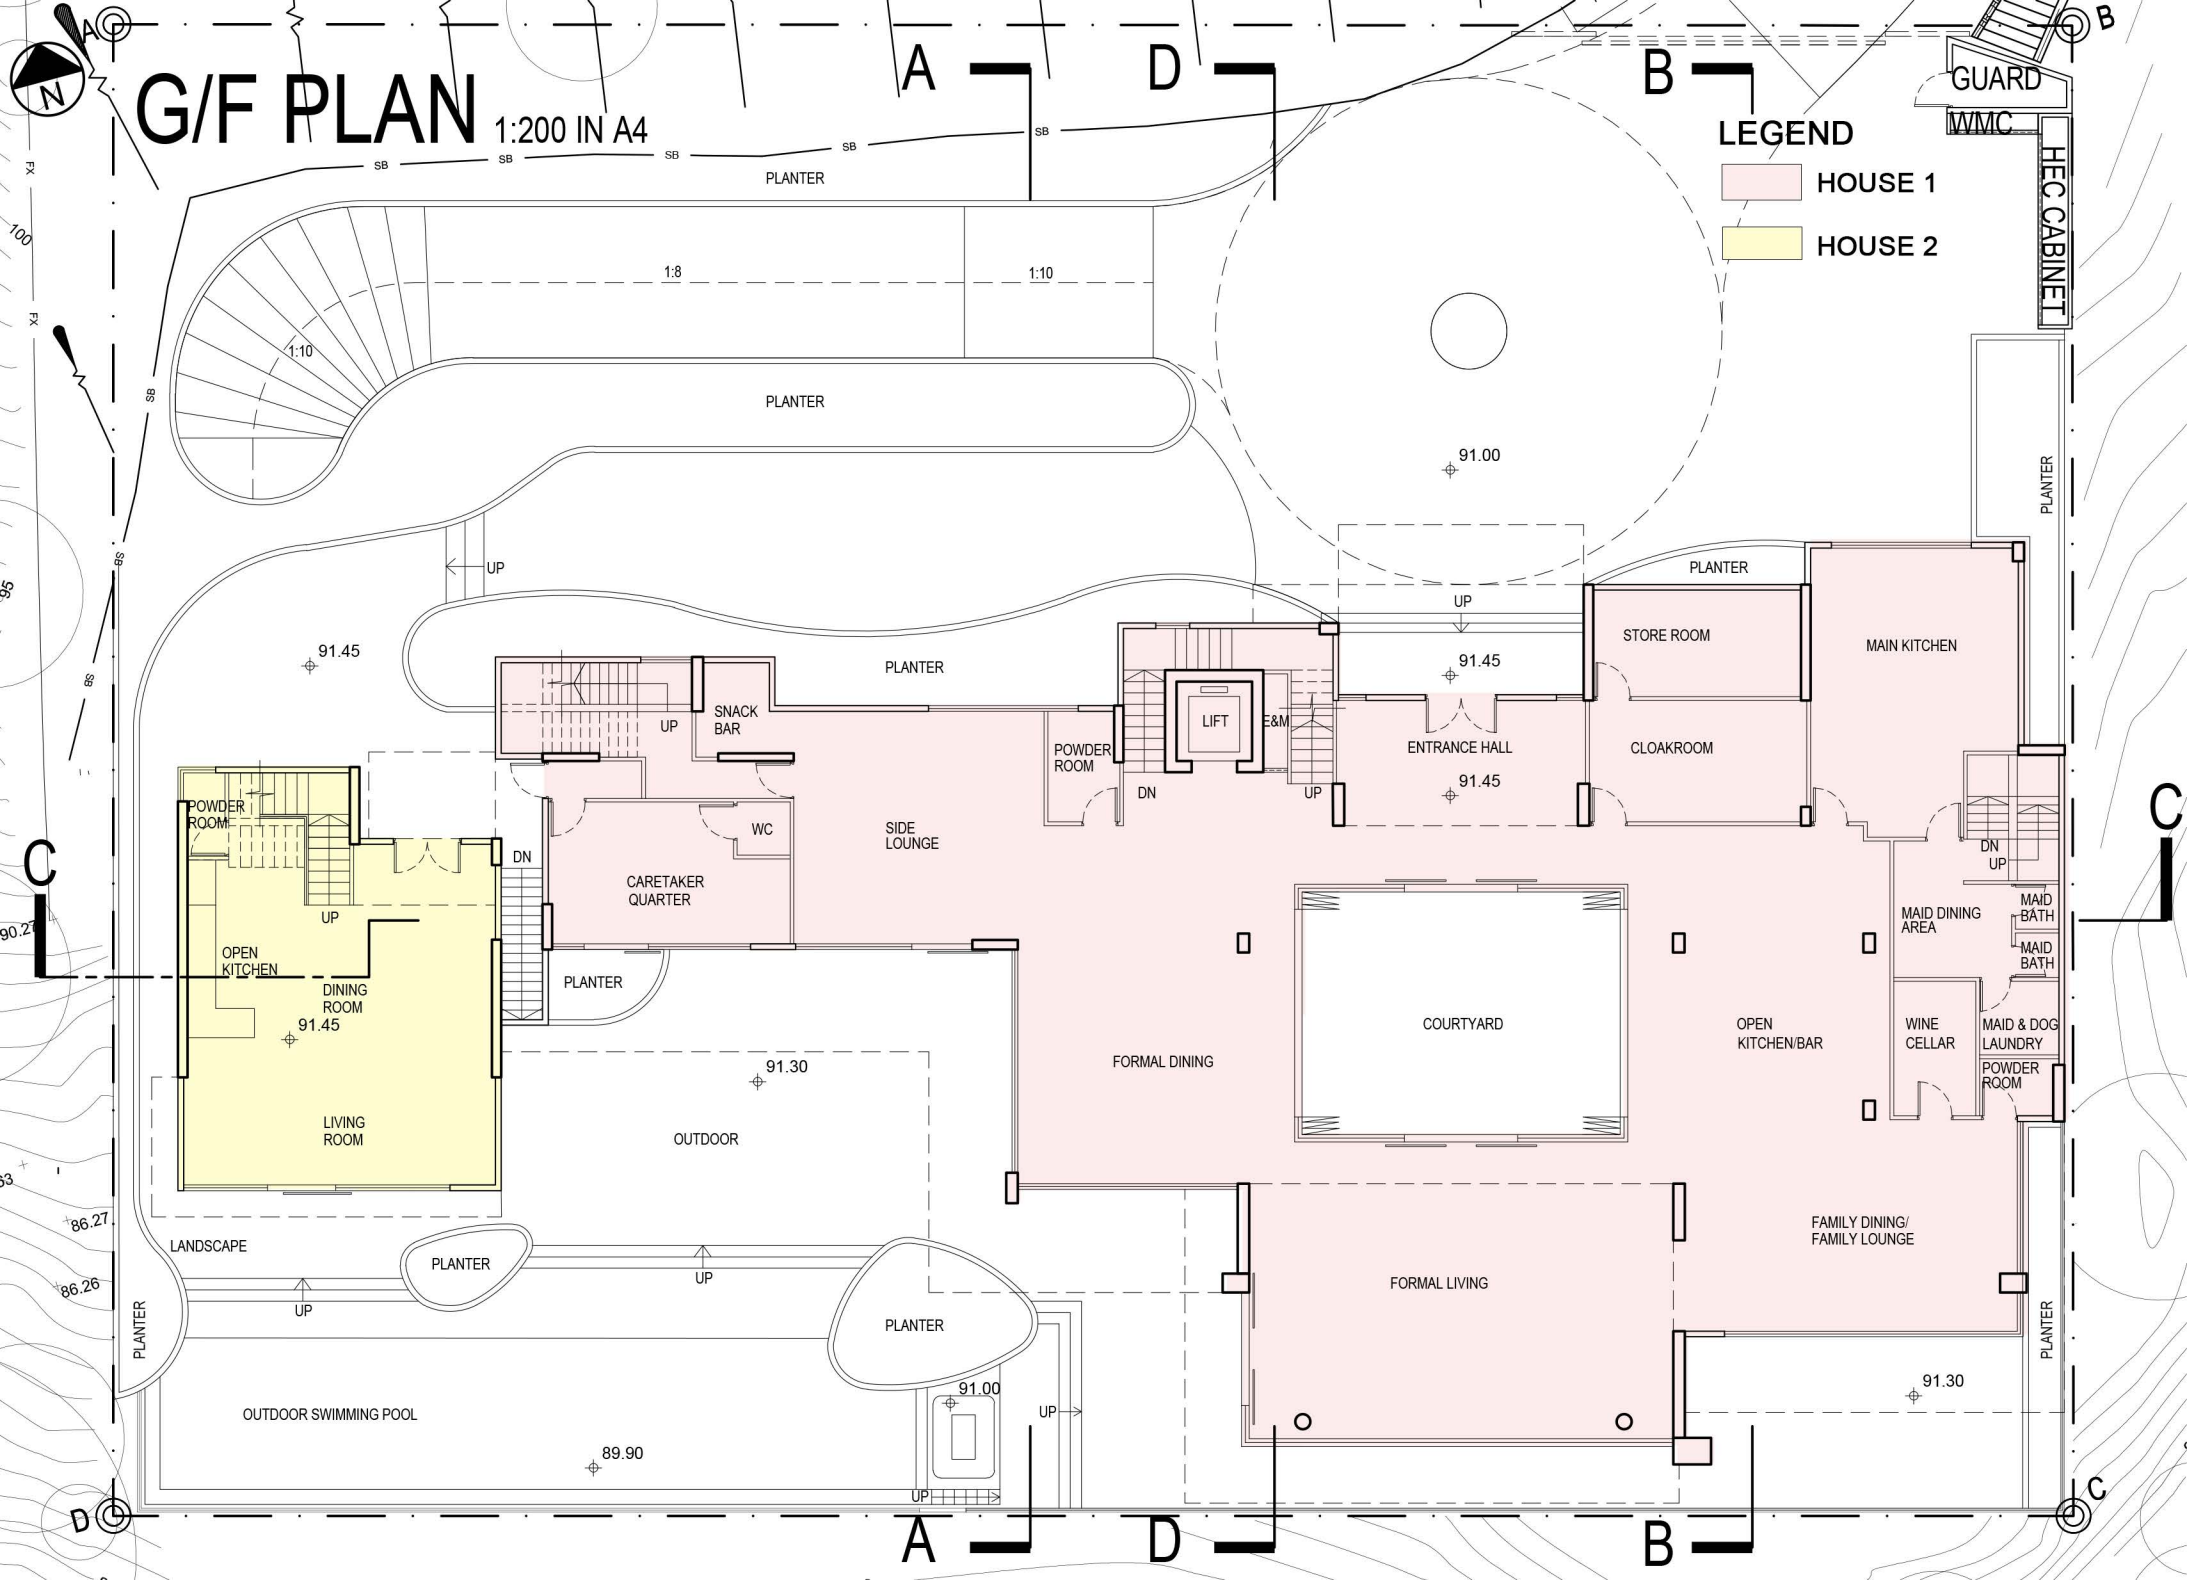




1/F PLAN 1:200 IN A4

DEVELOPMENT SCHEDULE	
SITE AREA	2,043.869 s.m.
PLOT RATIO	0.75
GFA	NOT MORE THAN 1,532.902 s.m.
NO. OF STOREY	3
BUILDING HEIGHT	104.5 mPD
SITE COVERAGE	NOT MORE THAN 37%

LEGEND

- HOUSE 1
- HOUSE 2

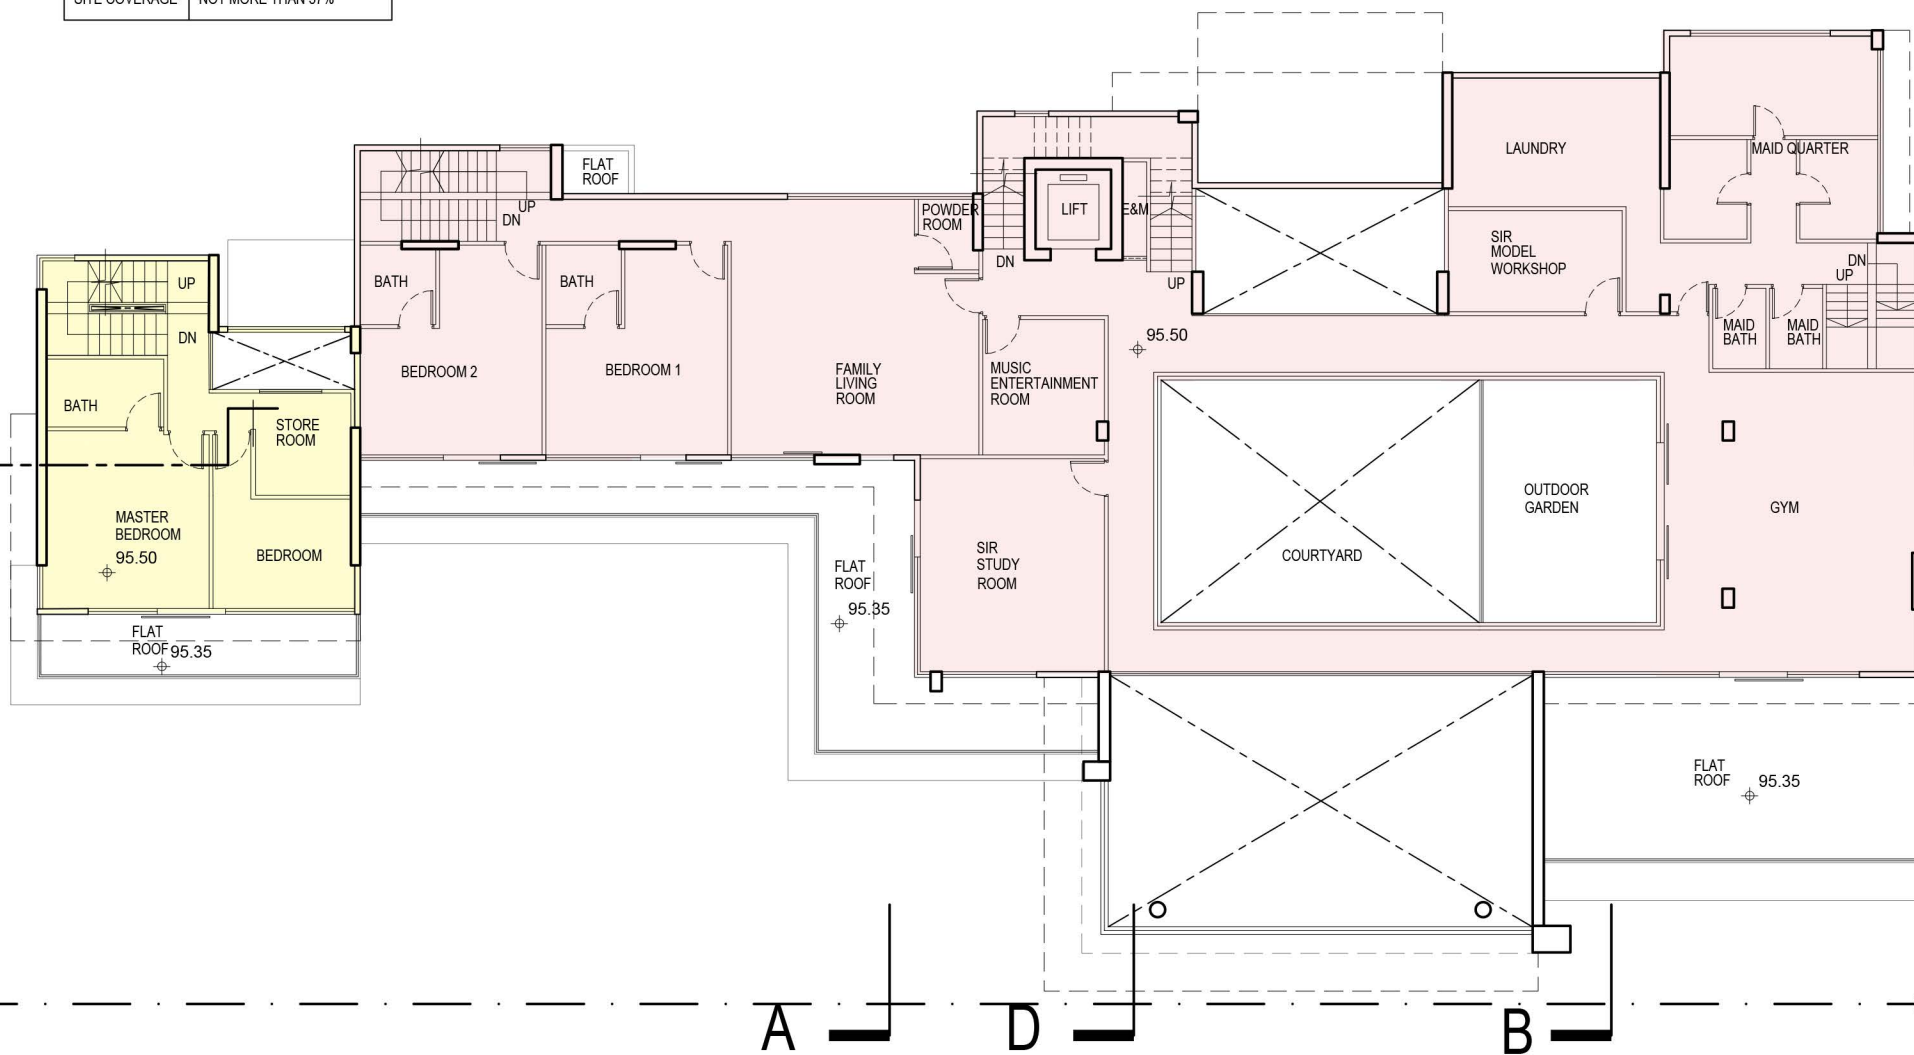




2/F PLAN

1:200 IN A4

LEGEND

- HOUSE 1
- HOUSE 2

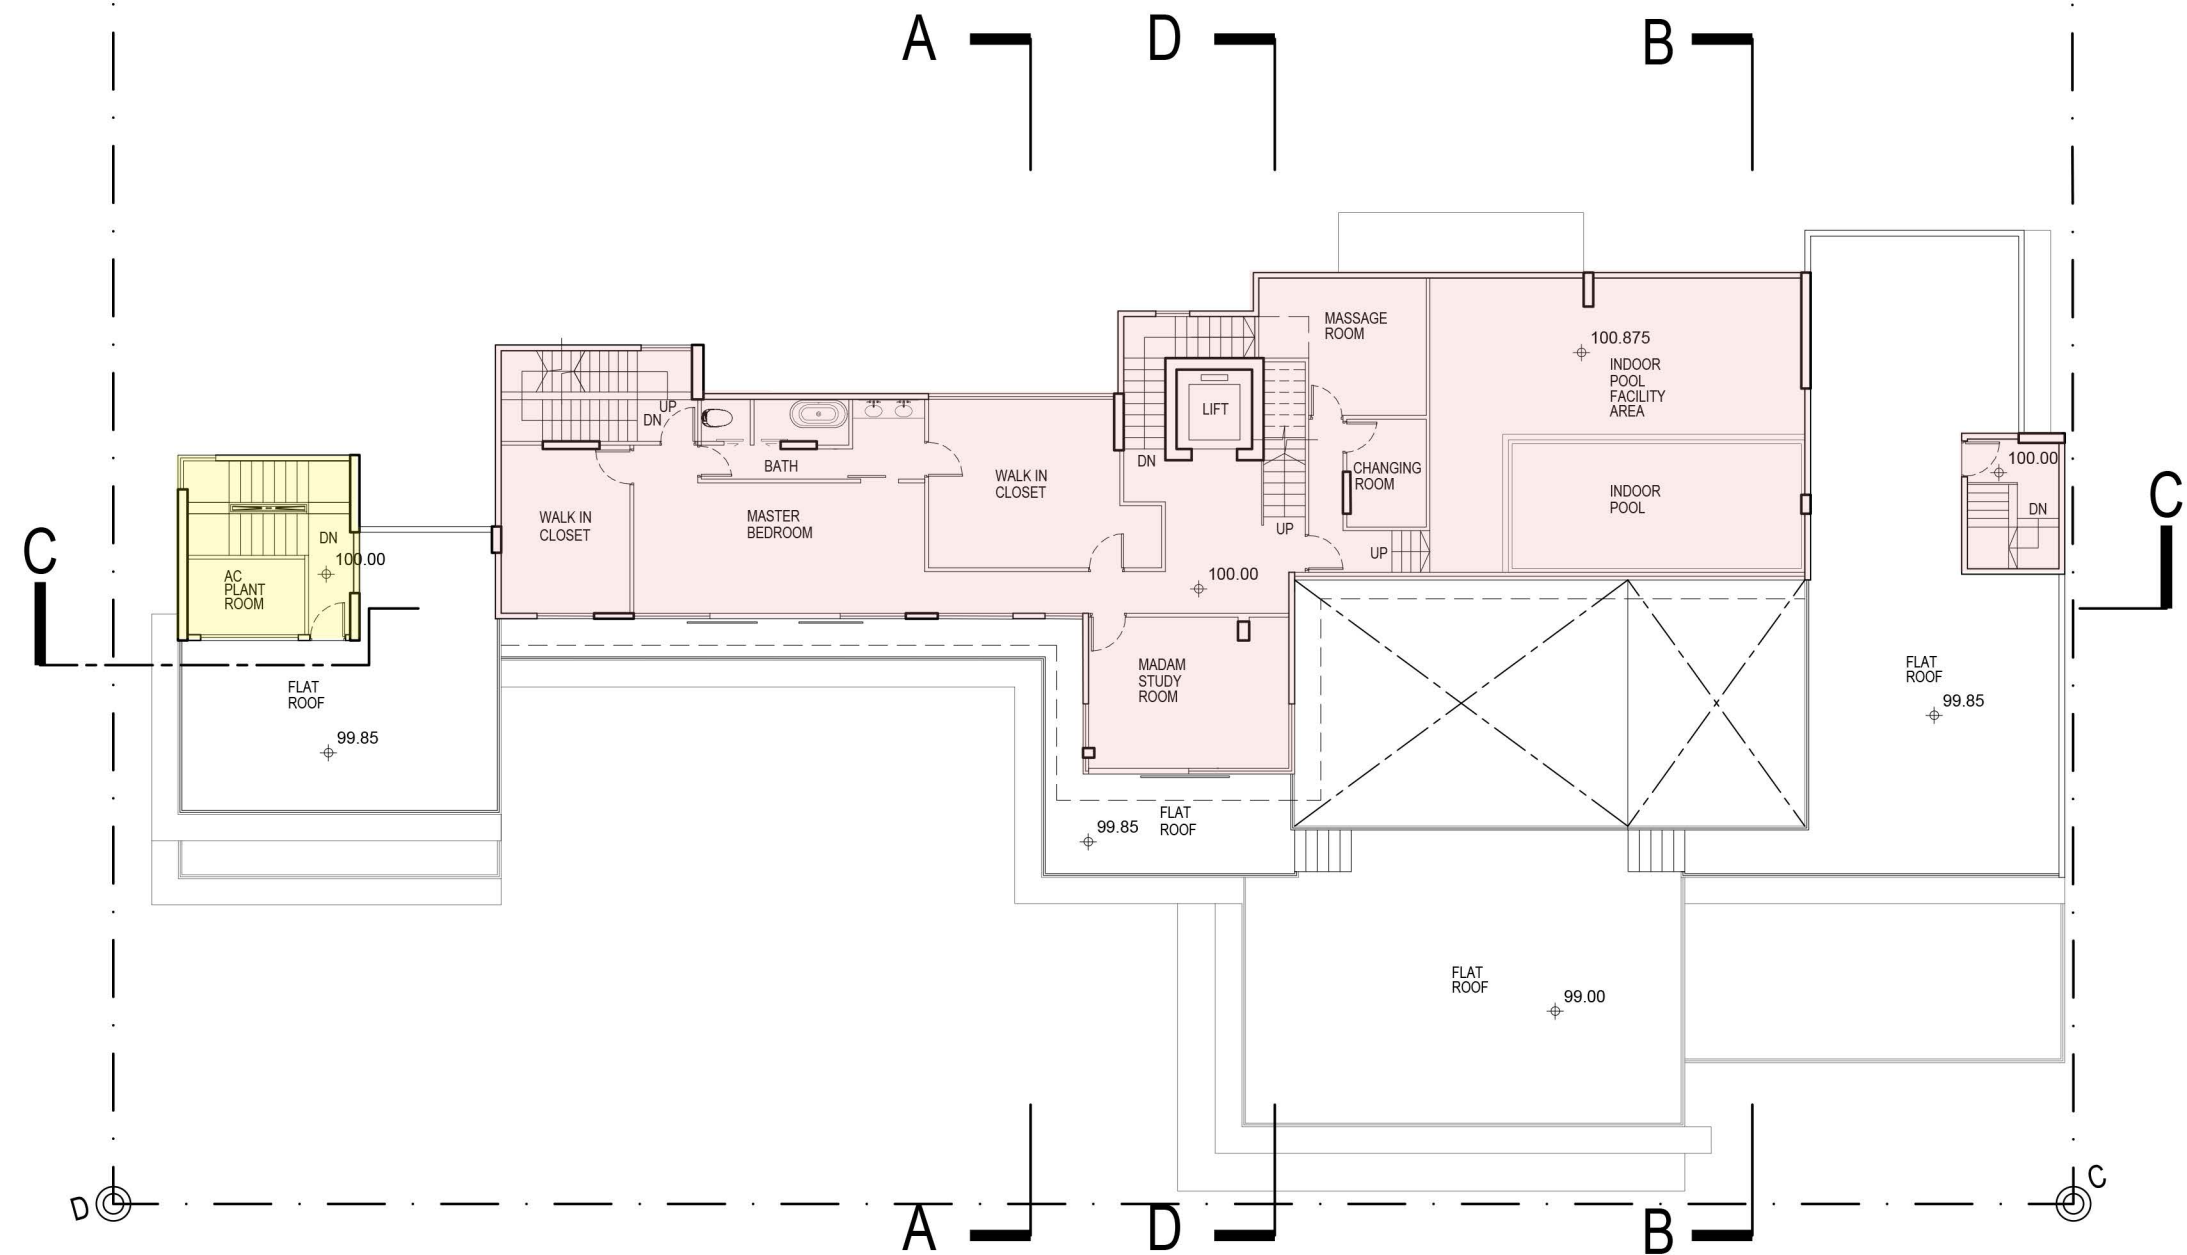





R/F PLAN 1:200 IN A4

LEGEND

- HOUSE 1
- HOUSE 2

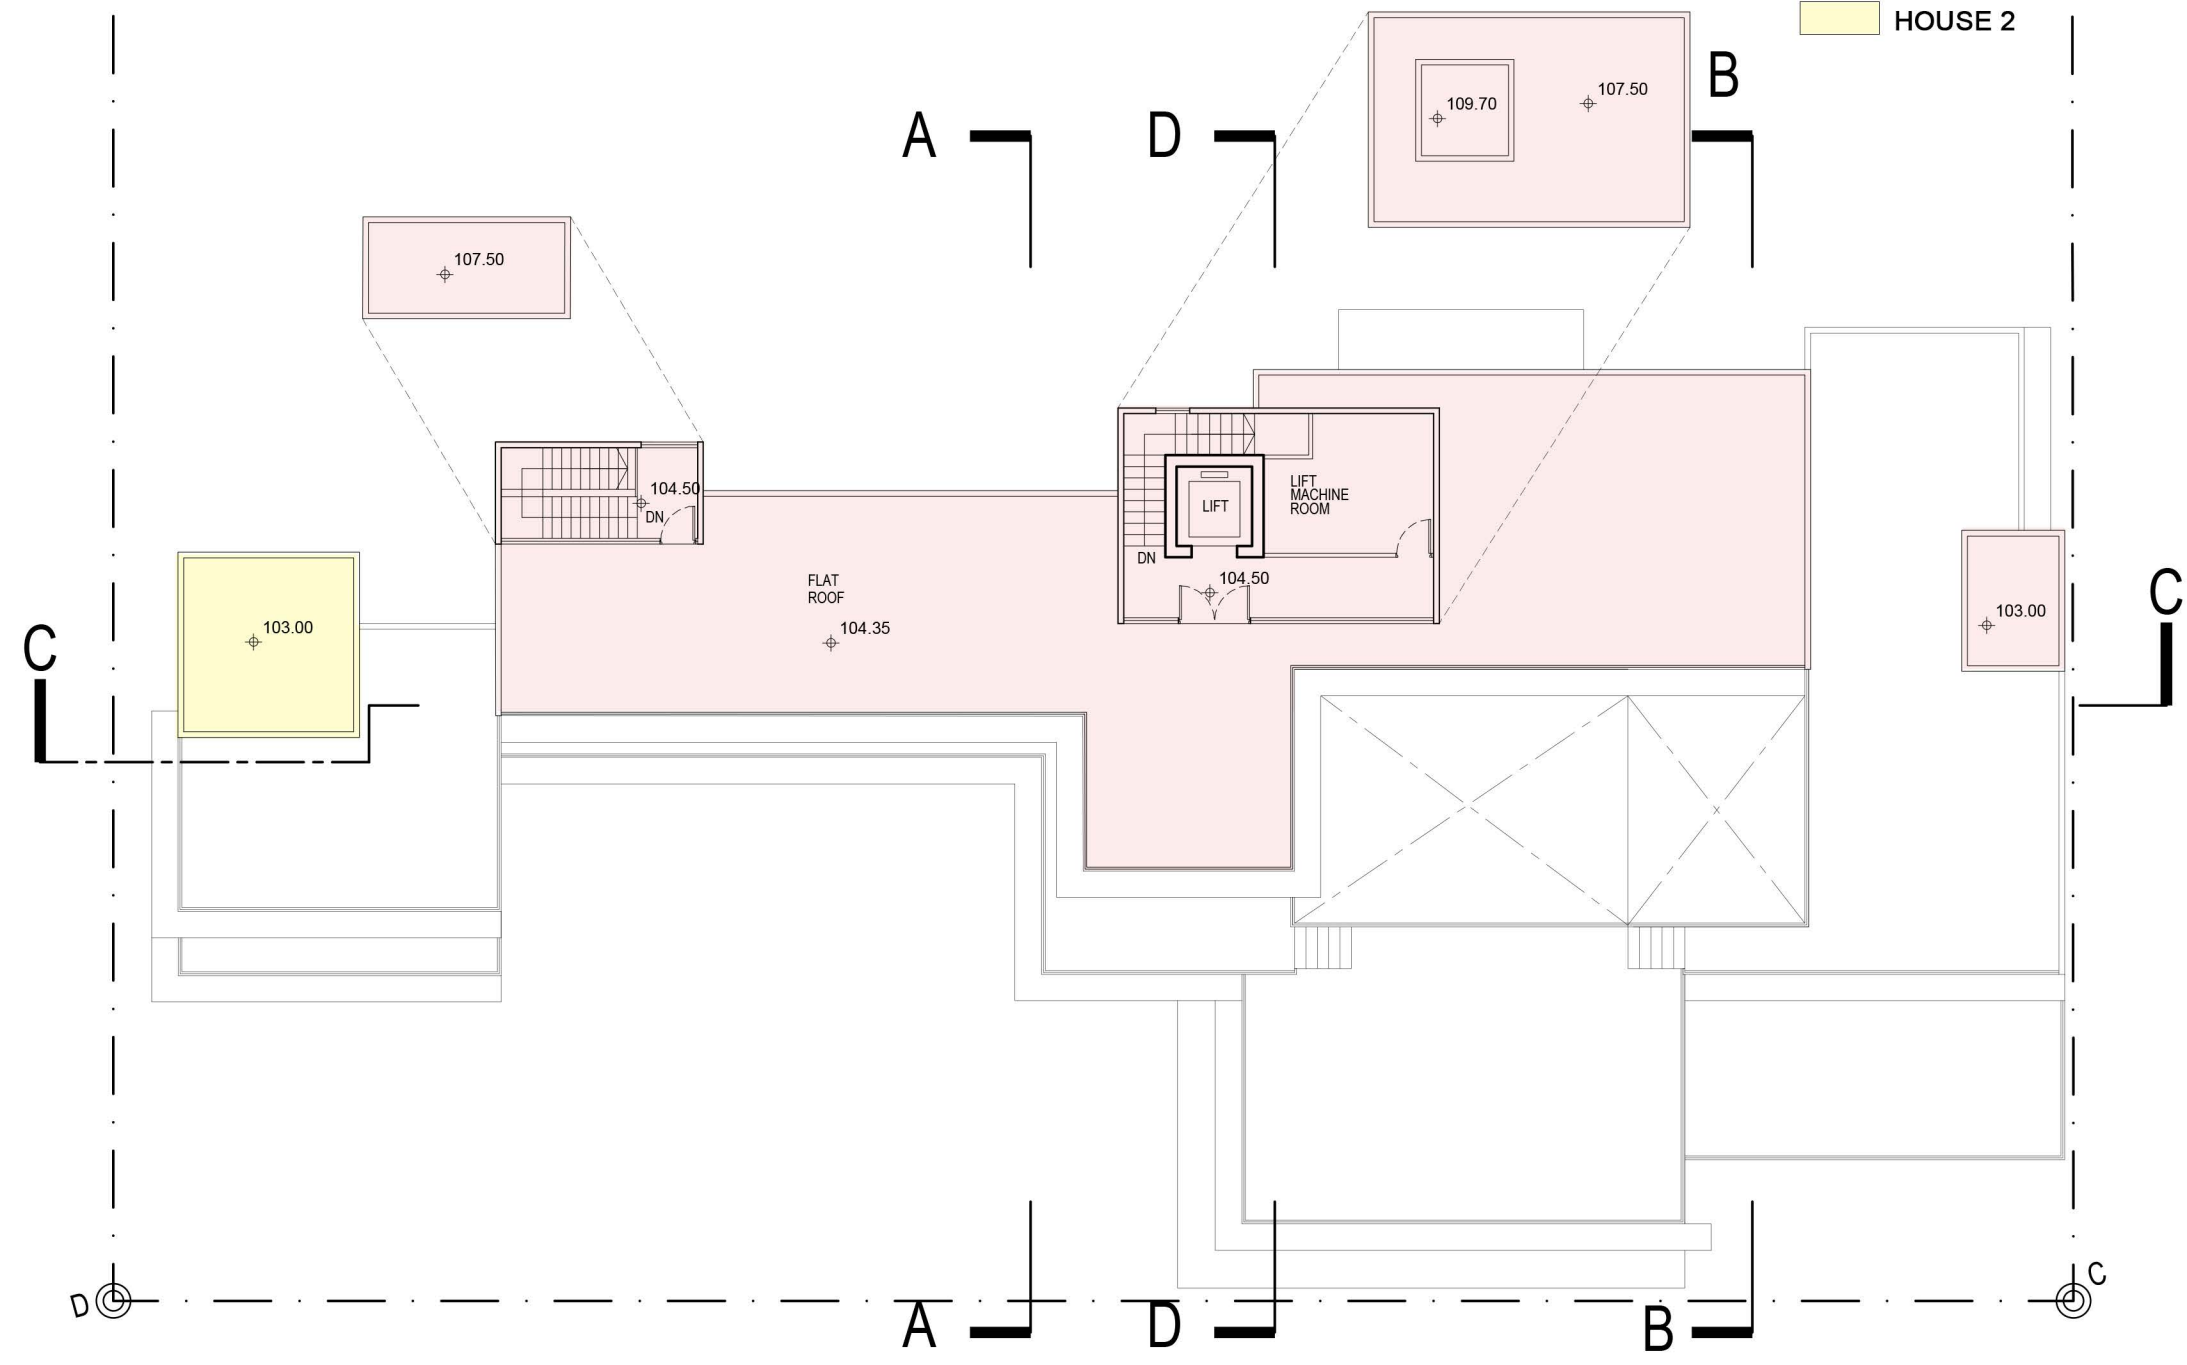

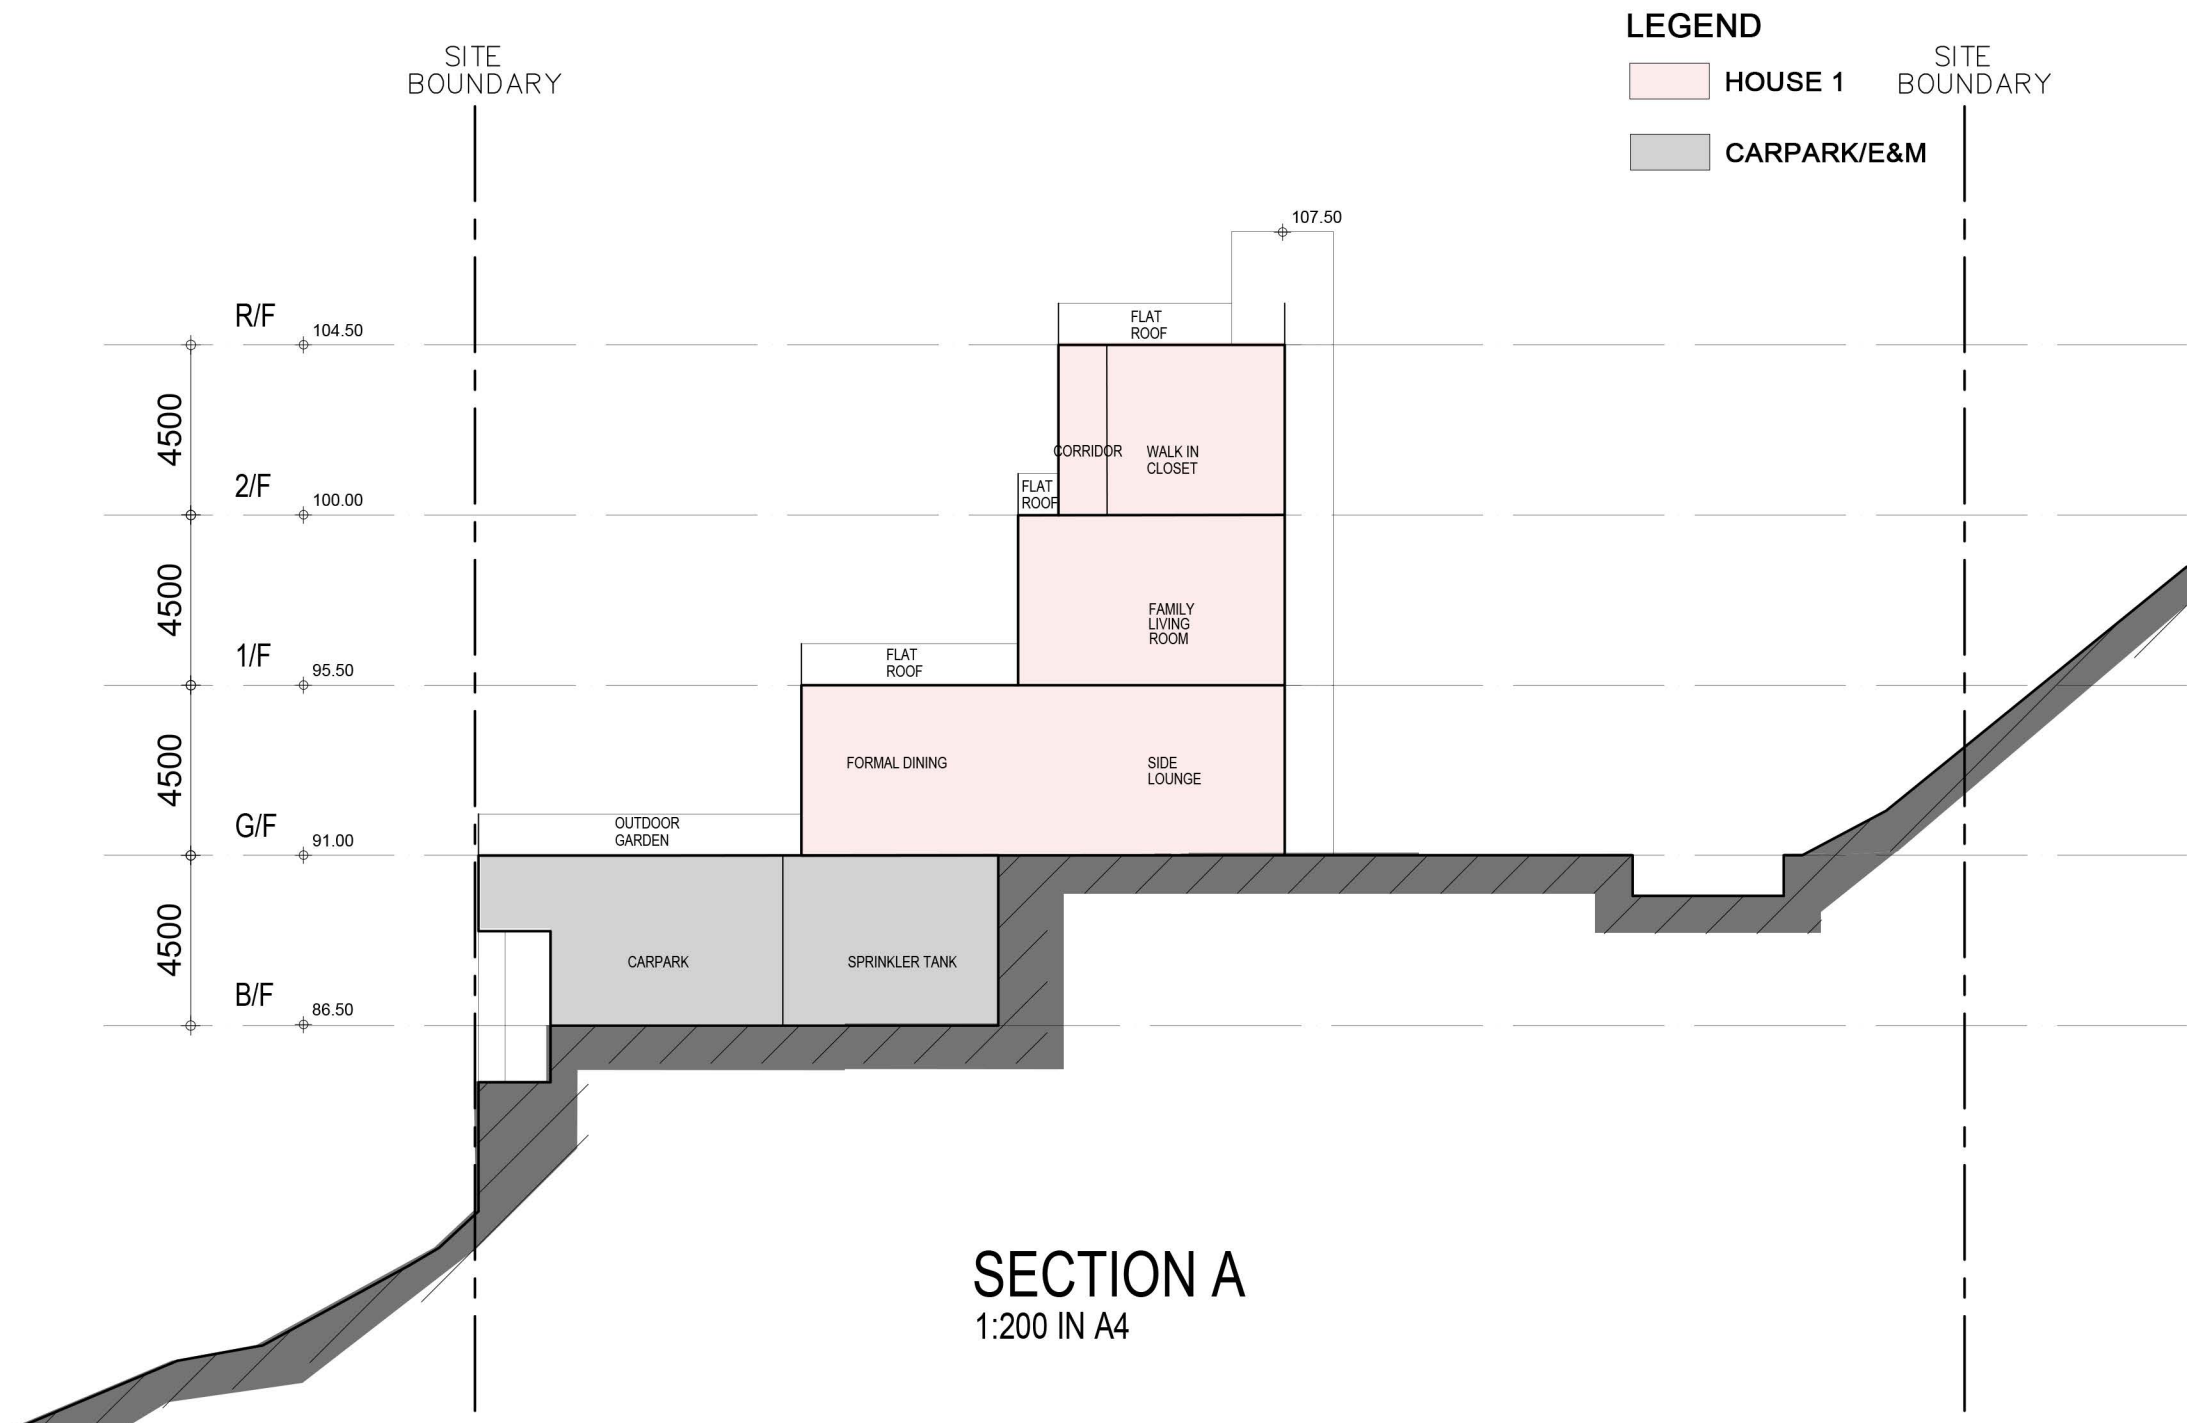


LEGEND

HOUSE 1


CARPARK/E&M

SITE
BOUNDARY

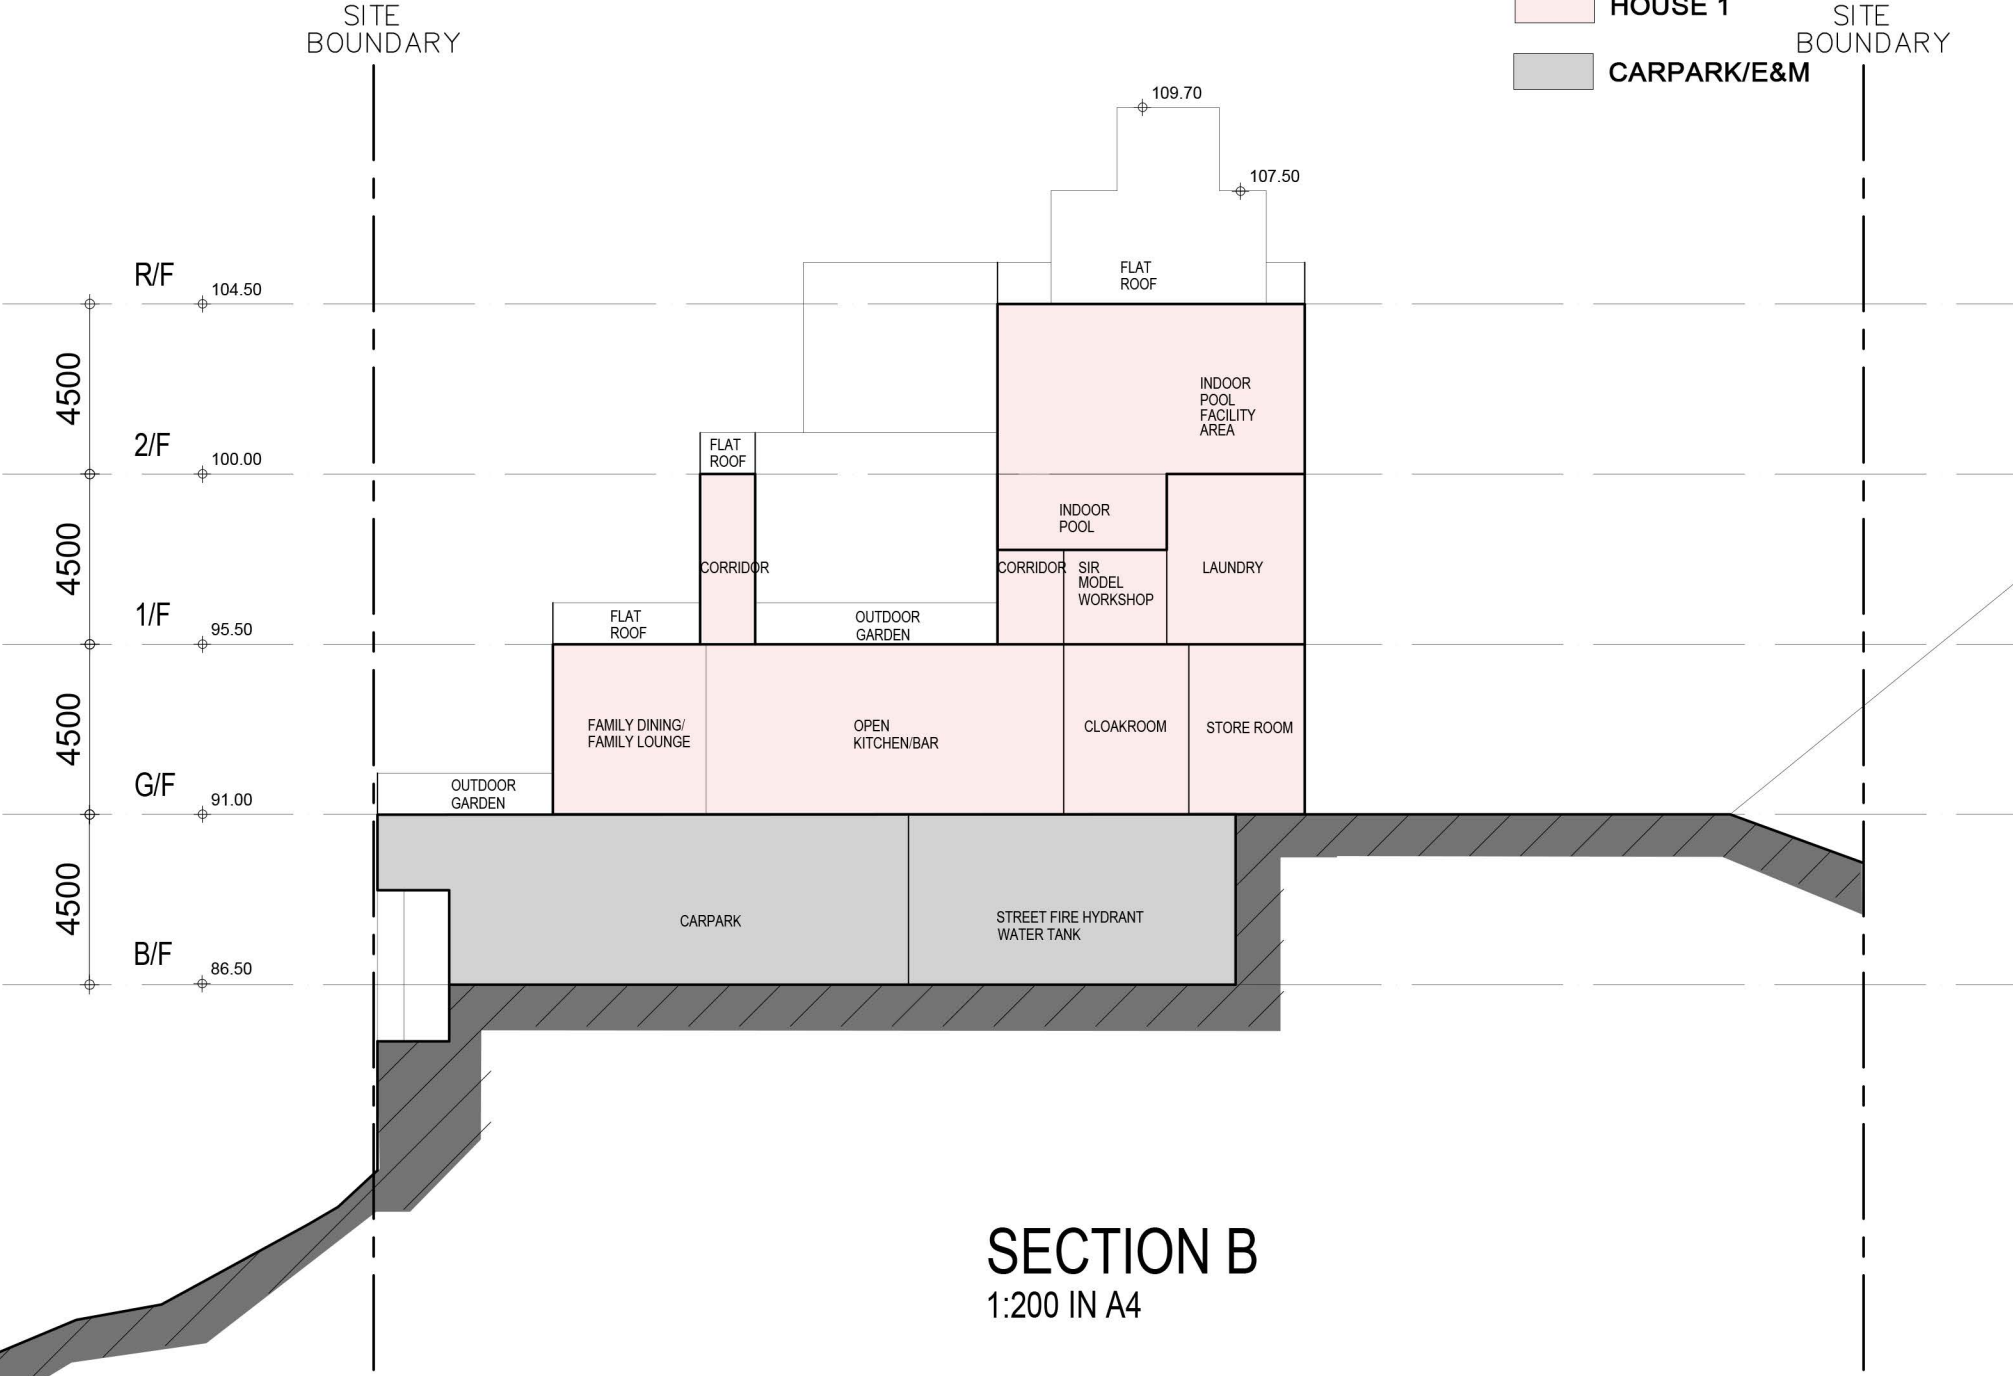

LEGEND

- HOUSE 1
- HOUSE 2
- CARPARK/E&M

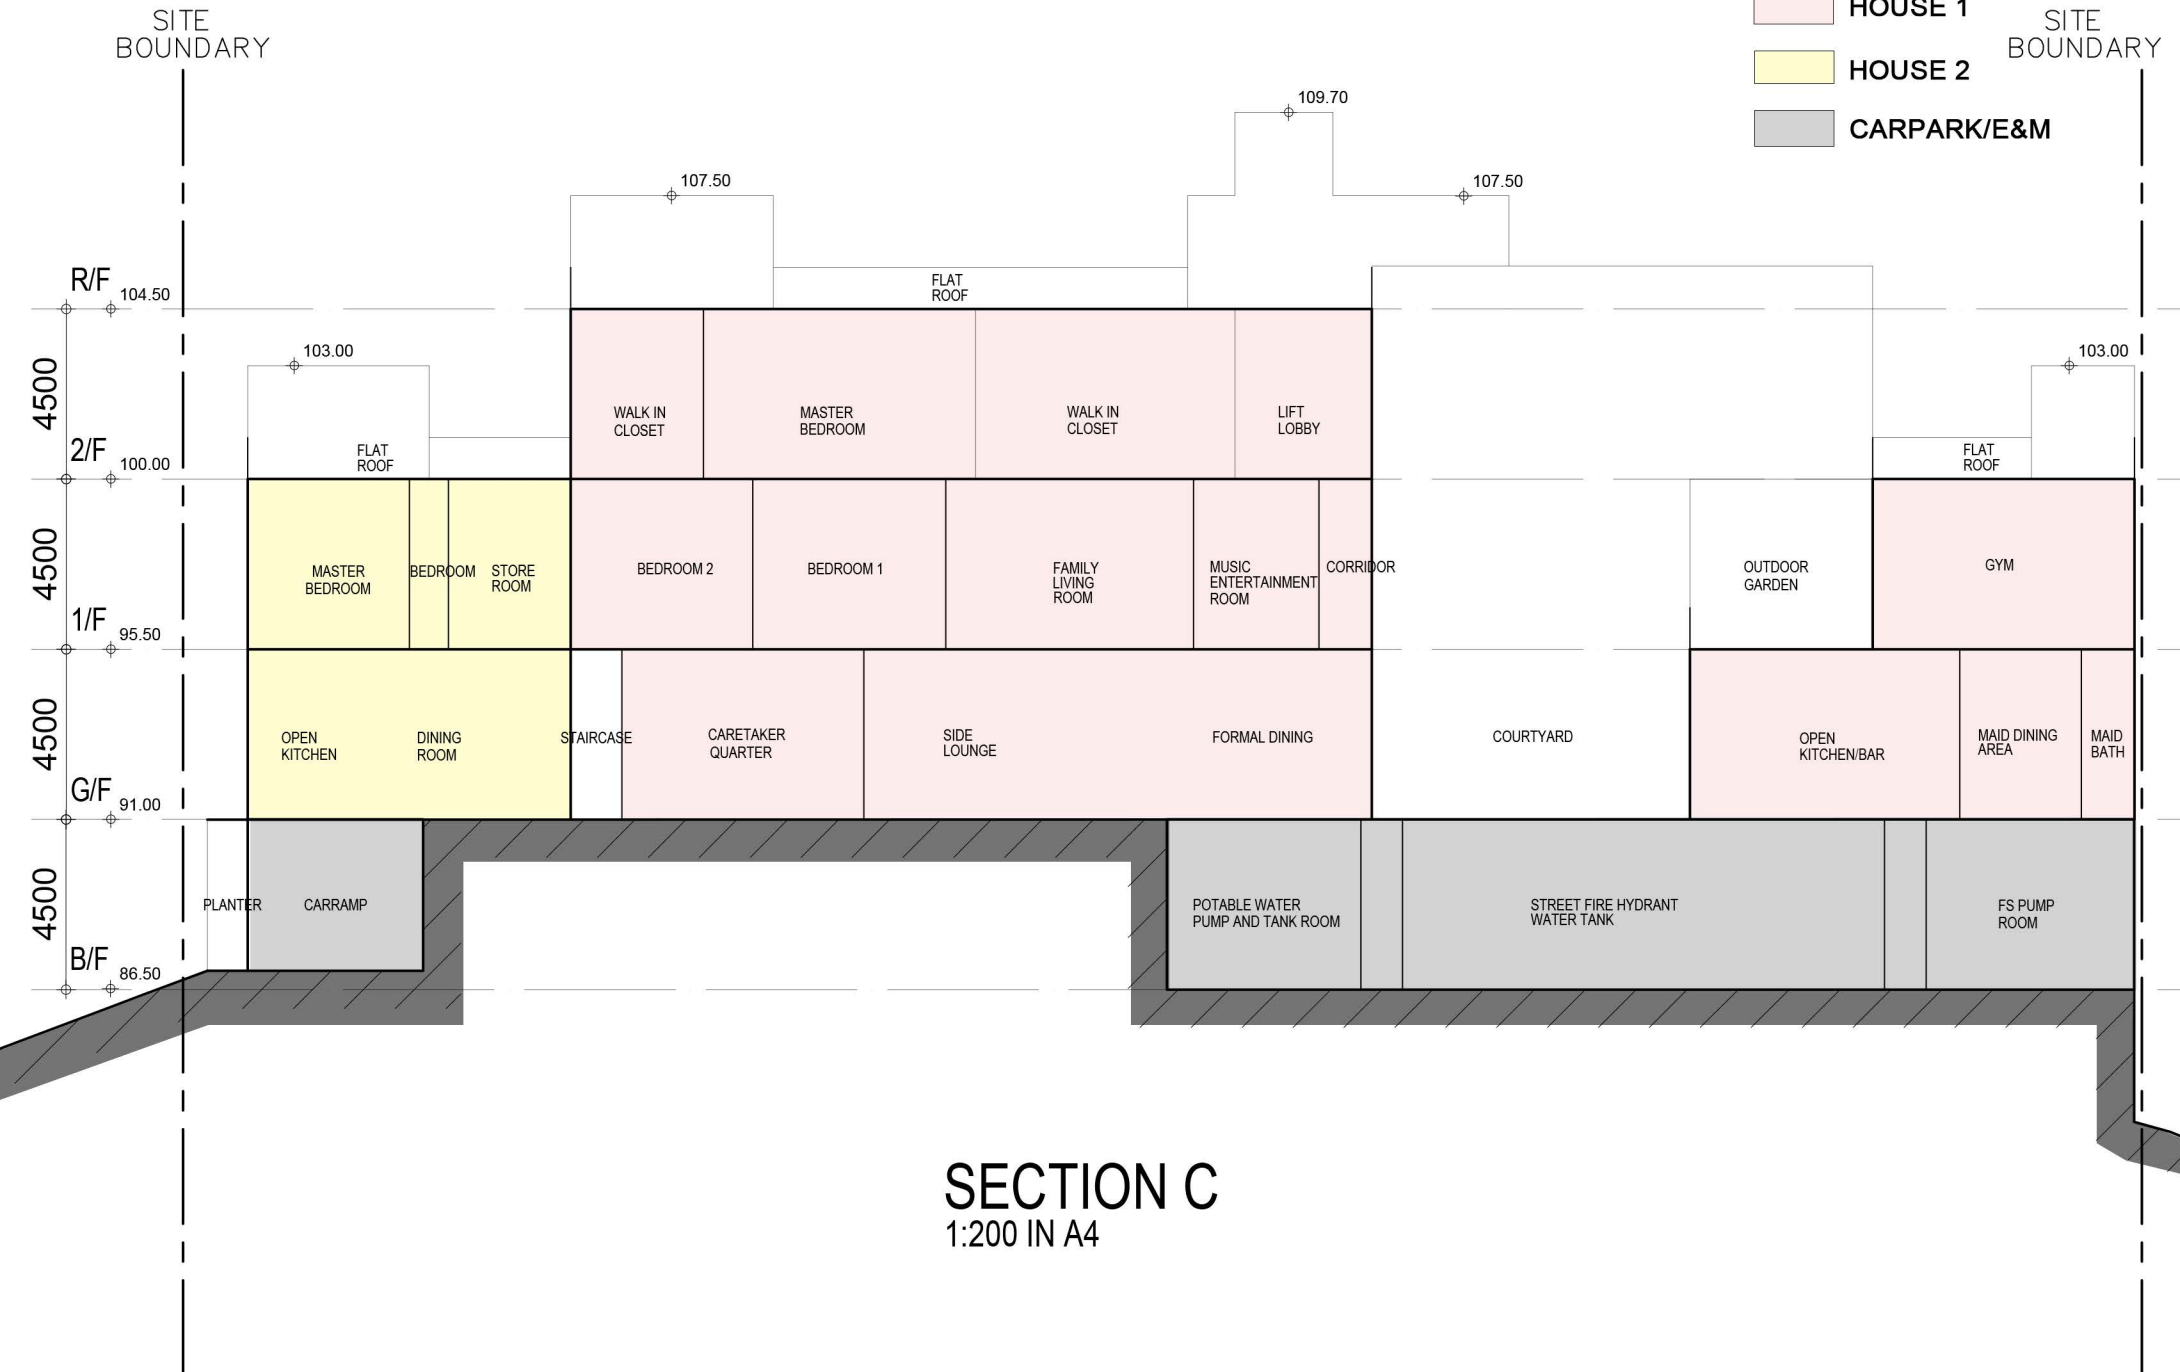


LEGEND

HOUSE 1

CARPARK/E&M

SITE
BOUNDARY

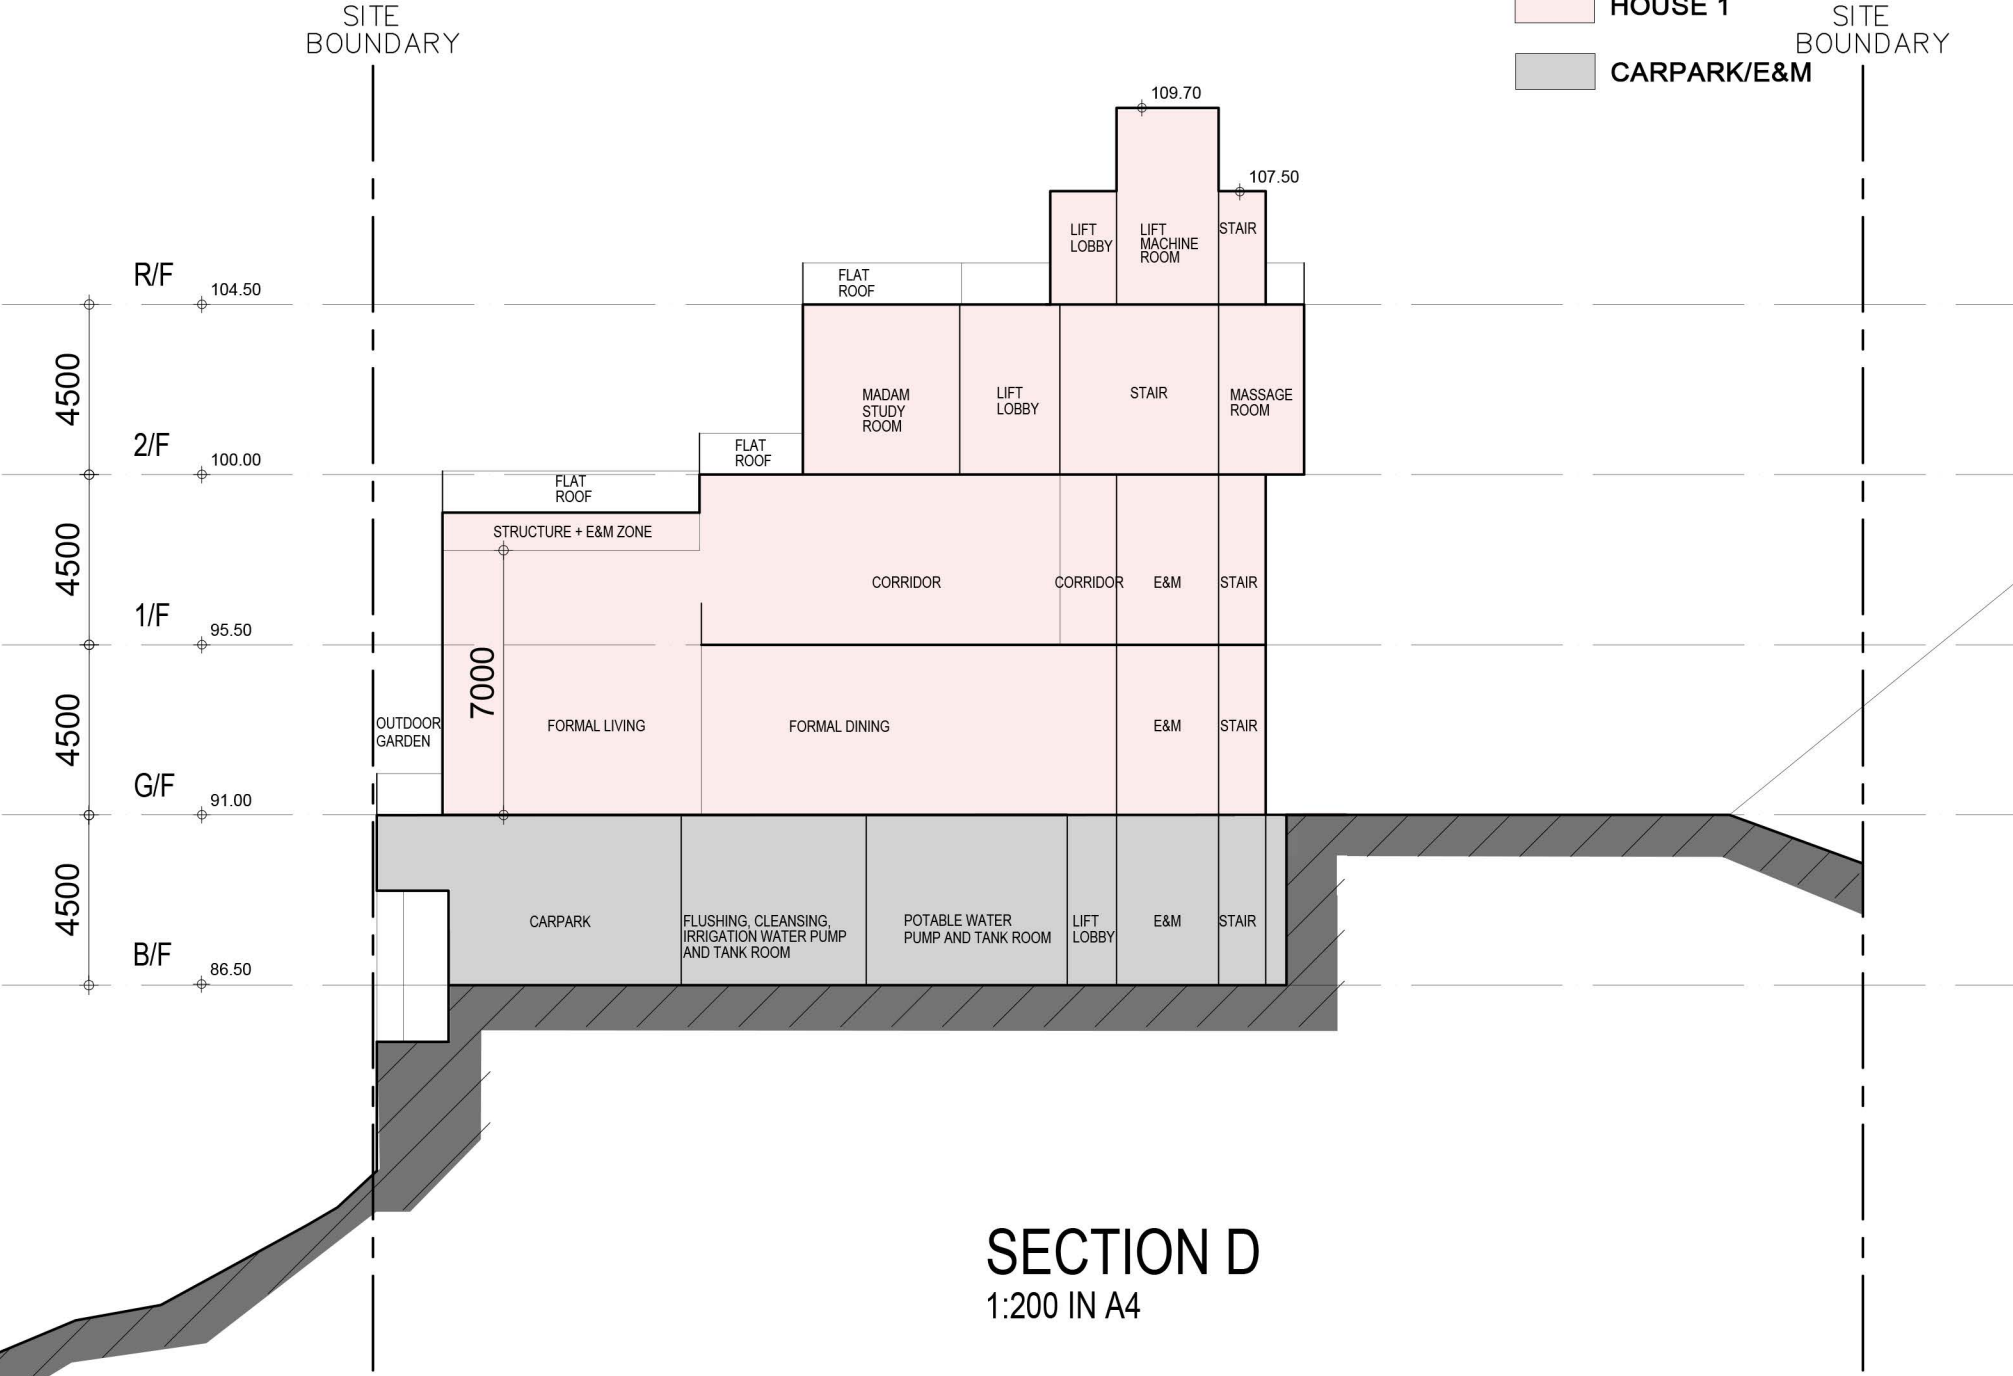

SECTION D
1:200 IN A4

[illegible]

 AREA OF CAR PARKING USE
 AREA OF CARPORT