


Annex B

Revised Drawings for the Proposed Utility Installations

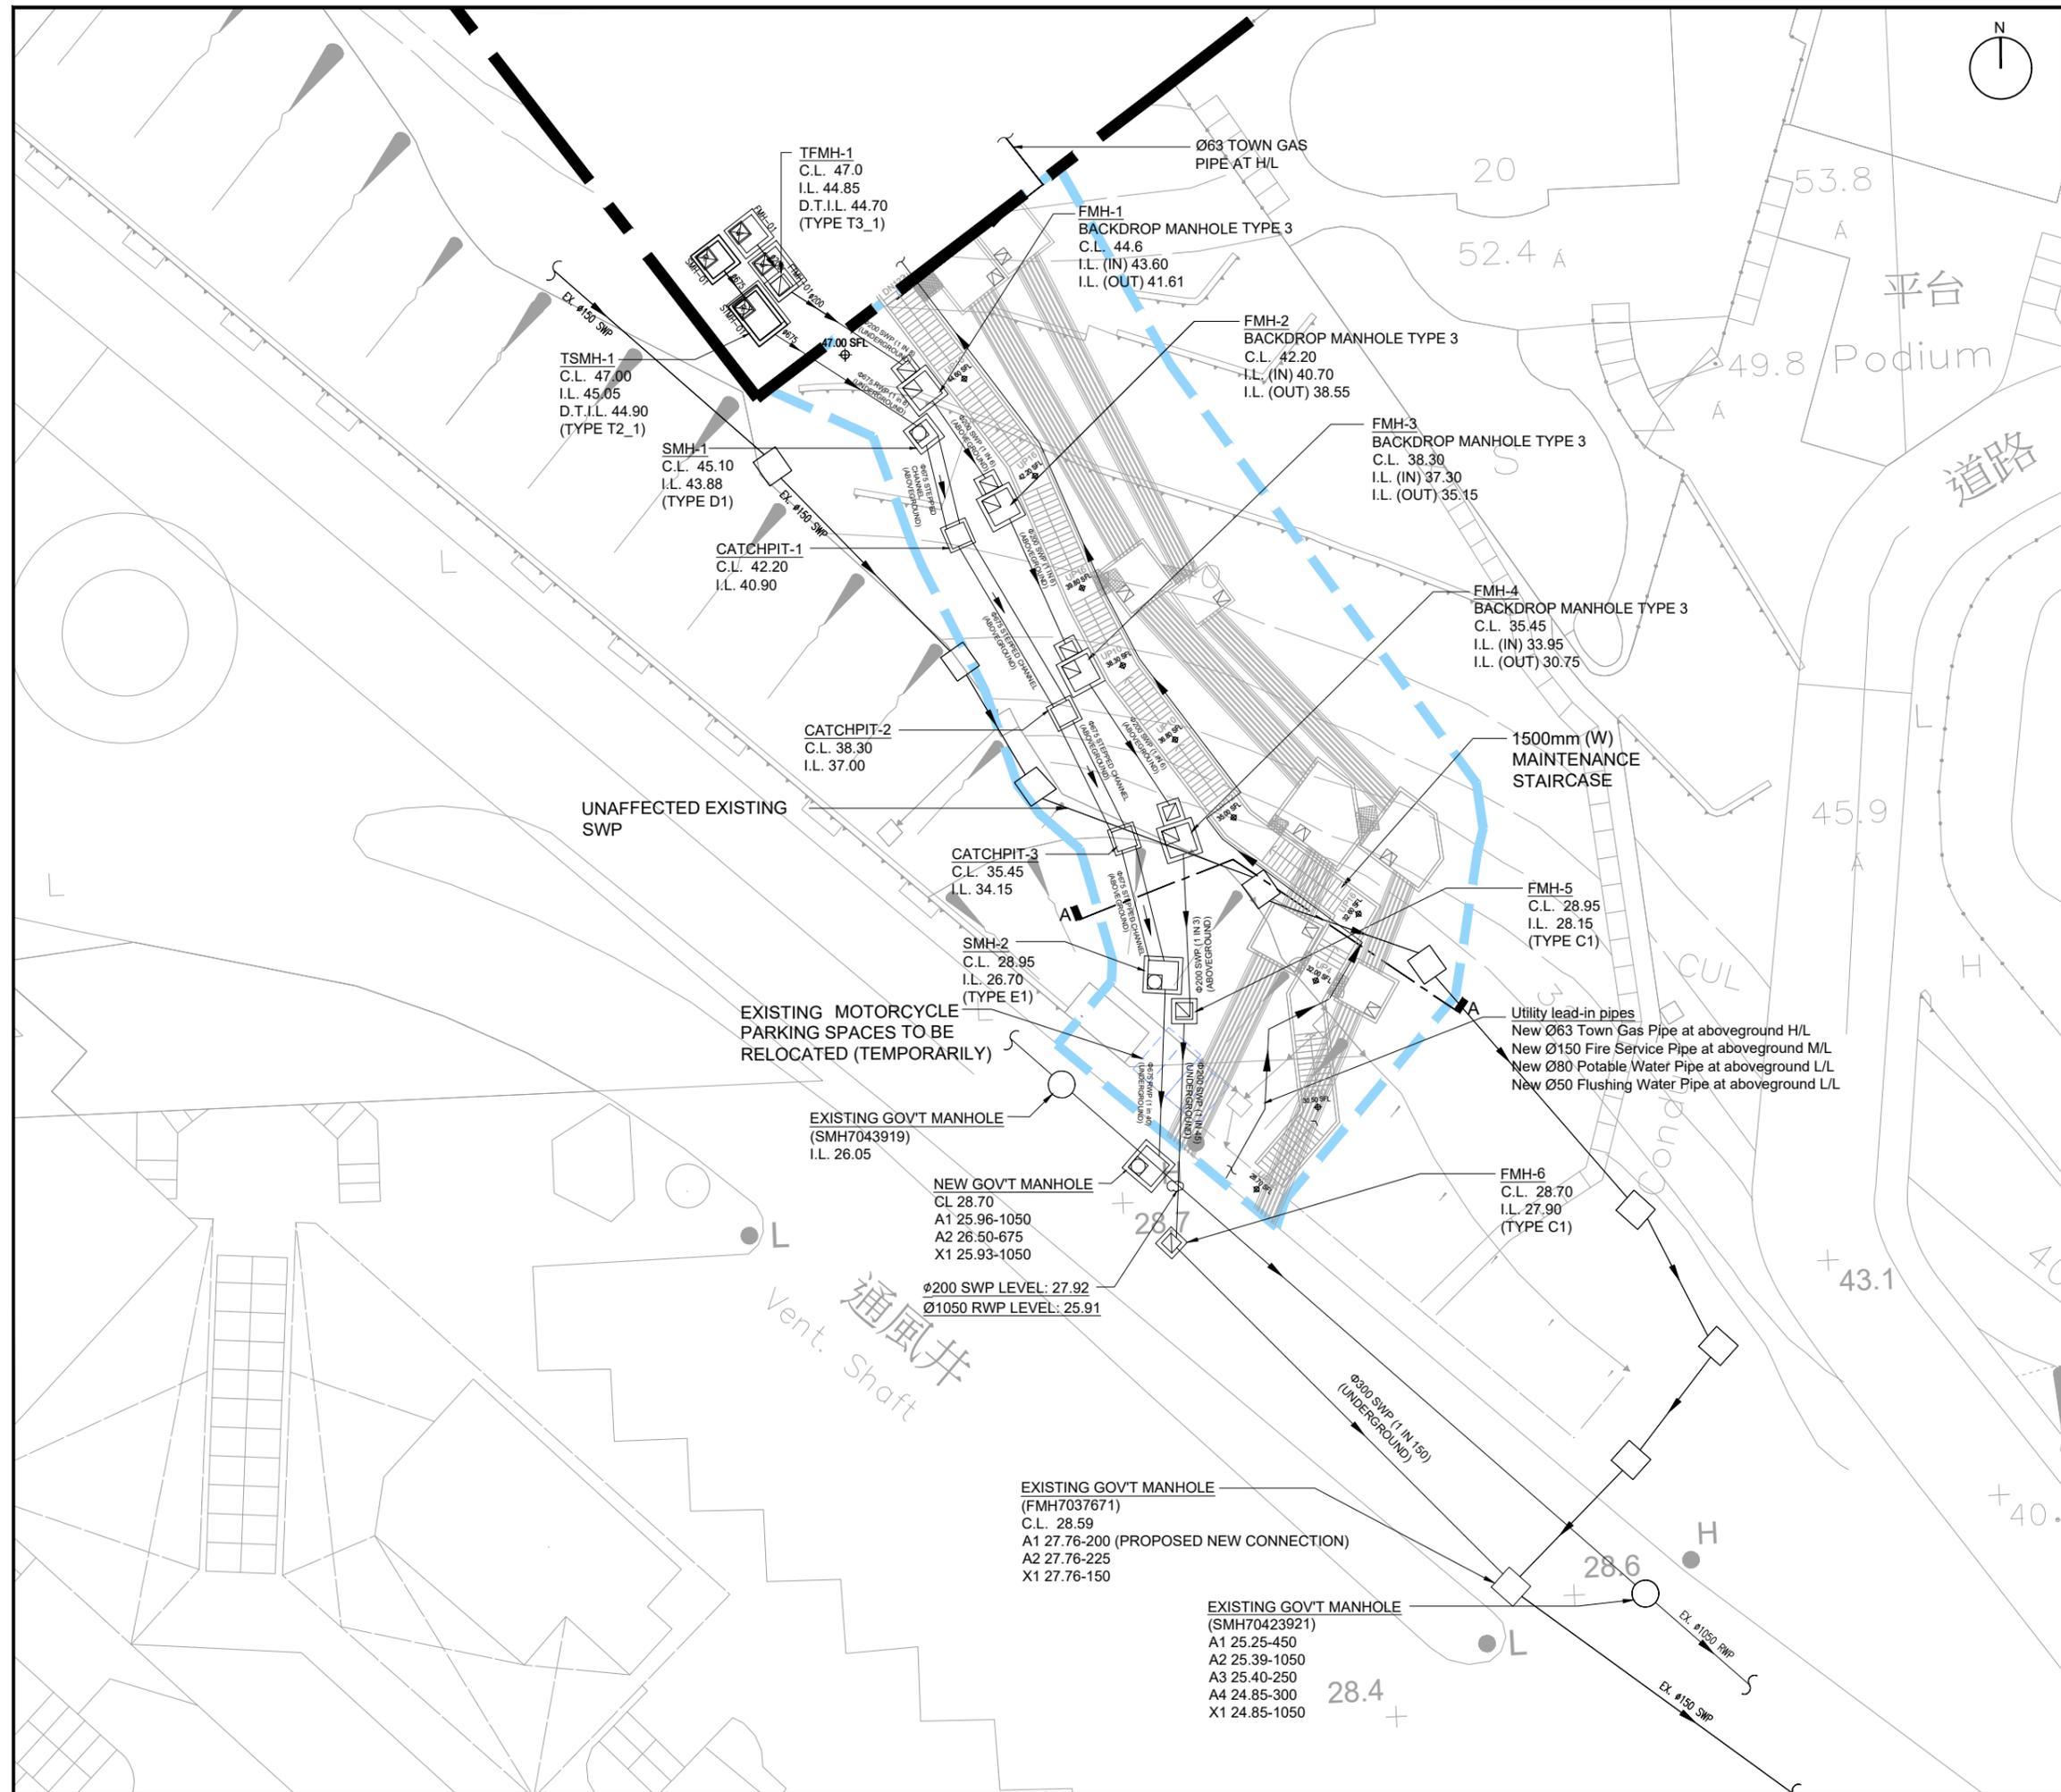

 APPLICATION SITE

- This drawing and the contents herein are the copyright of LWK & Partners (HK) Ltd.
 - No part of the drawing and the design contained herein may be reproduced without the prior written consent of a director of LWK & Partners (HK) Ltd.
 - Do not take measurements directly from this drawing.
 - Check and verify all dimensions on site.
 - Read this drawing in conjunction with the specifications and all other related drawings.
 - Notify the Architect immediately of any discrepancy found herein.

Client
NEA SEASON GLOBAL LIMITED

Project
PROPOSED RESIDENTIAL DEVELOPMENT AT MARYKNOLL HOUSE 44 STANLEY VILLAGE ROAD, STANLEY, HONG KONG

Drawing Title
INSTALLATION OF DRAINAGE SERVICES AND ANCILLARY SERVICES

Job No.	Drawing No.	Revision No.
1269	MS-002	-
Scale	Date	CAD Ref.
1:300 (A3)	05/2023	-
Drawn	Checked	Approved
-	-	-

LWK + PARTNERS

15/F, North Tower, World Finance Centre, Harbour City, Tsim Sha Tsui, Kowloon.
 T: 852-2574 1633 F: 852-2572 4908 E: lwk@lwk.com
 梁黃顯建築師(香港)事務所有限公司
 九龍尖沙咀海港城環球金融中心北座15樓



 APPROVED PRESERVATION-CUM-RESIDENTIAL DEVELOPMENT UNDER APPLICATION NO. A/H19/88

 APPLICATION SITE

- This drawing and the contents herein are the copyright of LWK & Partners (HK) Ltd.
 - No part of the drawing and the design contained herein may be reproduced without the prior written consent of a director of LWK & Partners (HK) Ltd.
 - Do not take measurements directly from this drawing.
 - Check and verify all dimensions on site.
 - Read this drawing in conjunction with the specifications and all other related drawings.
 - Notify the Architect immediately of any discrepancy found herein.

Client
NEW SEASON GLOBAL LIMITED

Project
PROPOSED RESIDENTIAL DEVELOPMENT AT MARYKNOLL HOUSE 44 STANLEY VILLAGE ROAD, STANLEY, HONG KONG

Drawing Title
INSTALLATION OF DRAINAGE SERVICES AND ANCILLARY SERVICES


Job No.	Drawing No.	Revision No.
1269	MS-002.1	-
Scale	Date	CAD Ref.
1:500 (A3)	05/2023	
Drawn	Checked	Approved
--	--	--

LWK + PARTNERS

15/F, North Tower, World Finance Centre, Harbour City, Tsim Sha Tsui, Kowloon.
 T: 852-2574 1633 F: 852-2572 4908 E: lwk@lwk.com
 梁黃顯建築師(香港)事務所有限公司
 九龍尖沙咀海港城環球金融中心北座15樓



Rev.	Date	Amendment	Purpose
-	01/2026	First Issue	S16 Submission

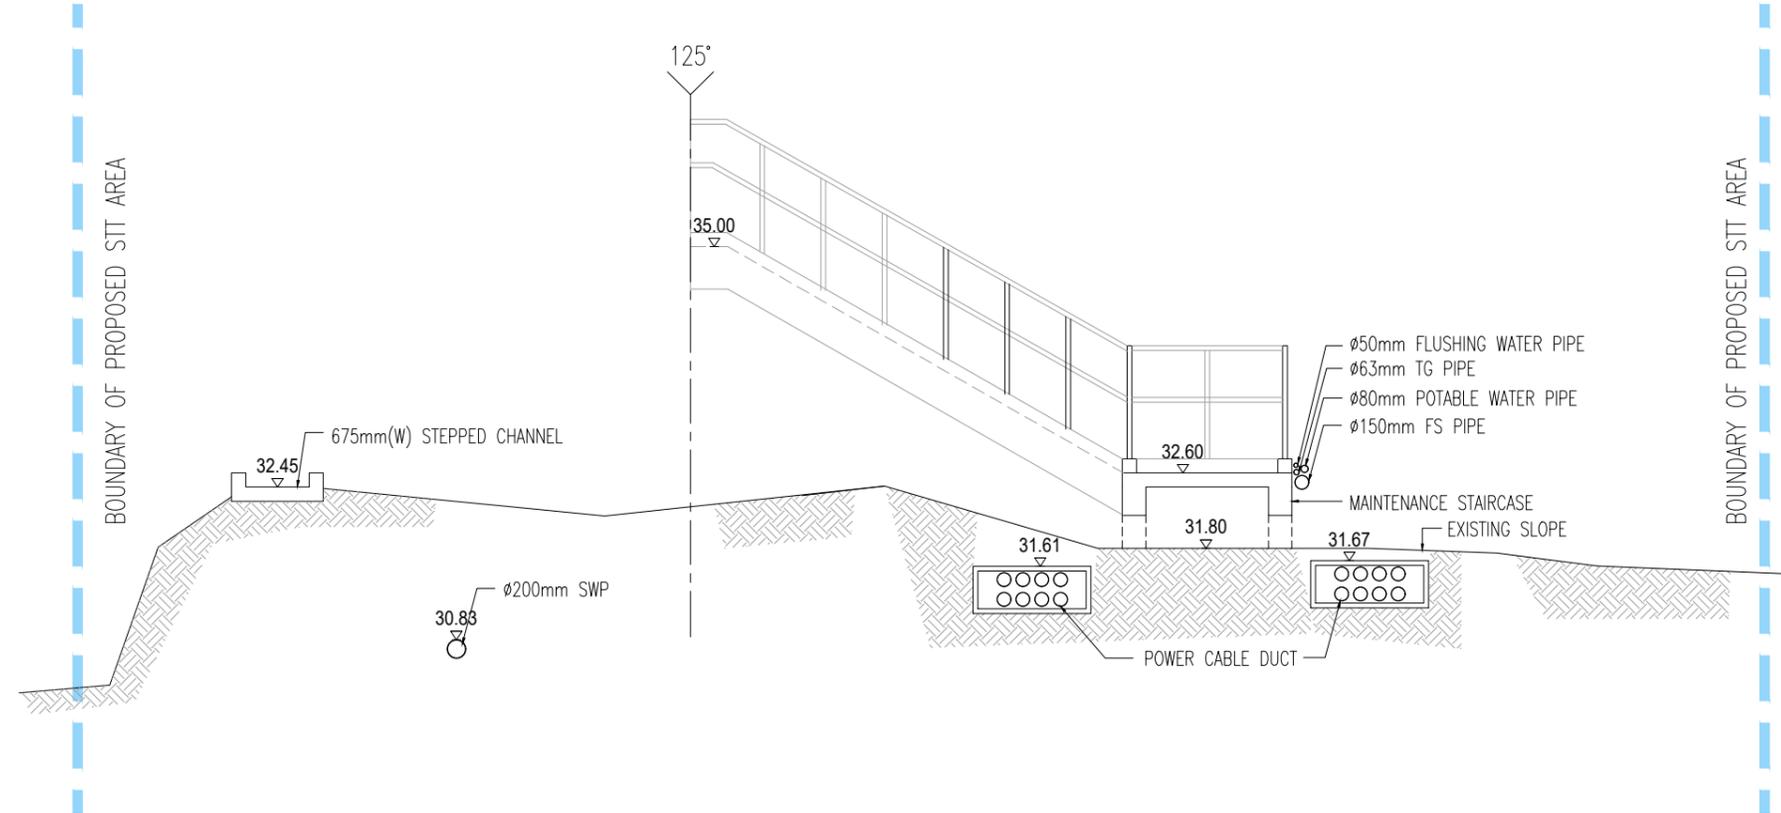

- This drawing and the contents herein are the copyright of LWK & Partners (HK) Ltd.
- No part of the drawing and the design contained herein may be reproduced without the prior written consent of a director of LWK & Partners (HK) Ltd.
- Do not take measurements directly from this drawing.
- Check and verify all dimensions on site.
- Read this drawing in conjunction with the specifications and all other related drawings.
- Notify the Architect immediately of any discrepancy found herein.

Client
NEW SEASON GLOBAL LIMITED

Project
PROPOSED RESIDENTIAL DEVELOPMENT AT MARYKNOLL HOUSE 44 STANLEY VILLAGE ROAD, STANLEY, HONG KONG

Drawing Title
SECTION A - A

Job No.	Drawing No.	Revision No.
1269	MS-003	-
Scale	Date	CAD Ref.
1:75 (A3)	01/2026	
Drawn	Checked	Approved
--	--	--

LWK + PARTNERS

15/F, North Tower, World Finance Centre, Harbour City, Tsim Sha Tsui, Kowloon.
 T: 852-2574 1633 F: 852-2572 4908 E: lwk@lwk.com
 梁黃顯建築師(香港)事務所有限公司
 九龍尖沙咀海港城環球金融中心北座15樓