

Application Site




+ +
Aedas
+ +

Title

Indicative Ground Floor Plan

Checked	DH	Drawn	PW
Rev	0	Date	Nov 2025
Scale		Figure 3.2	

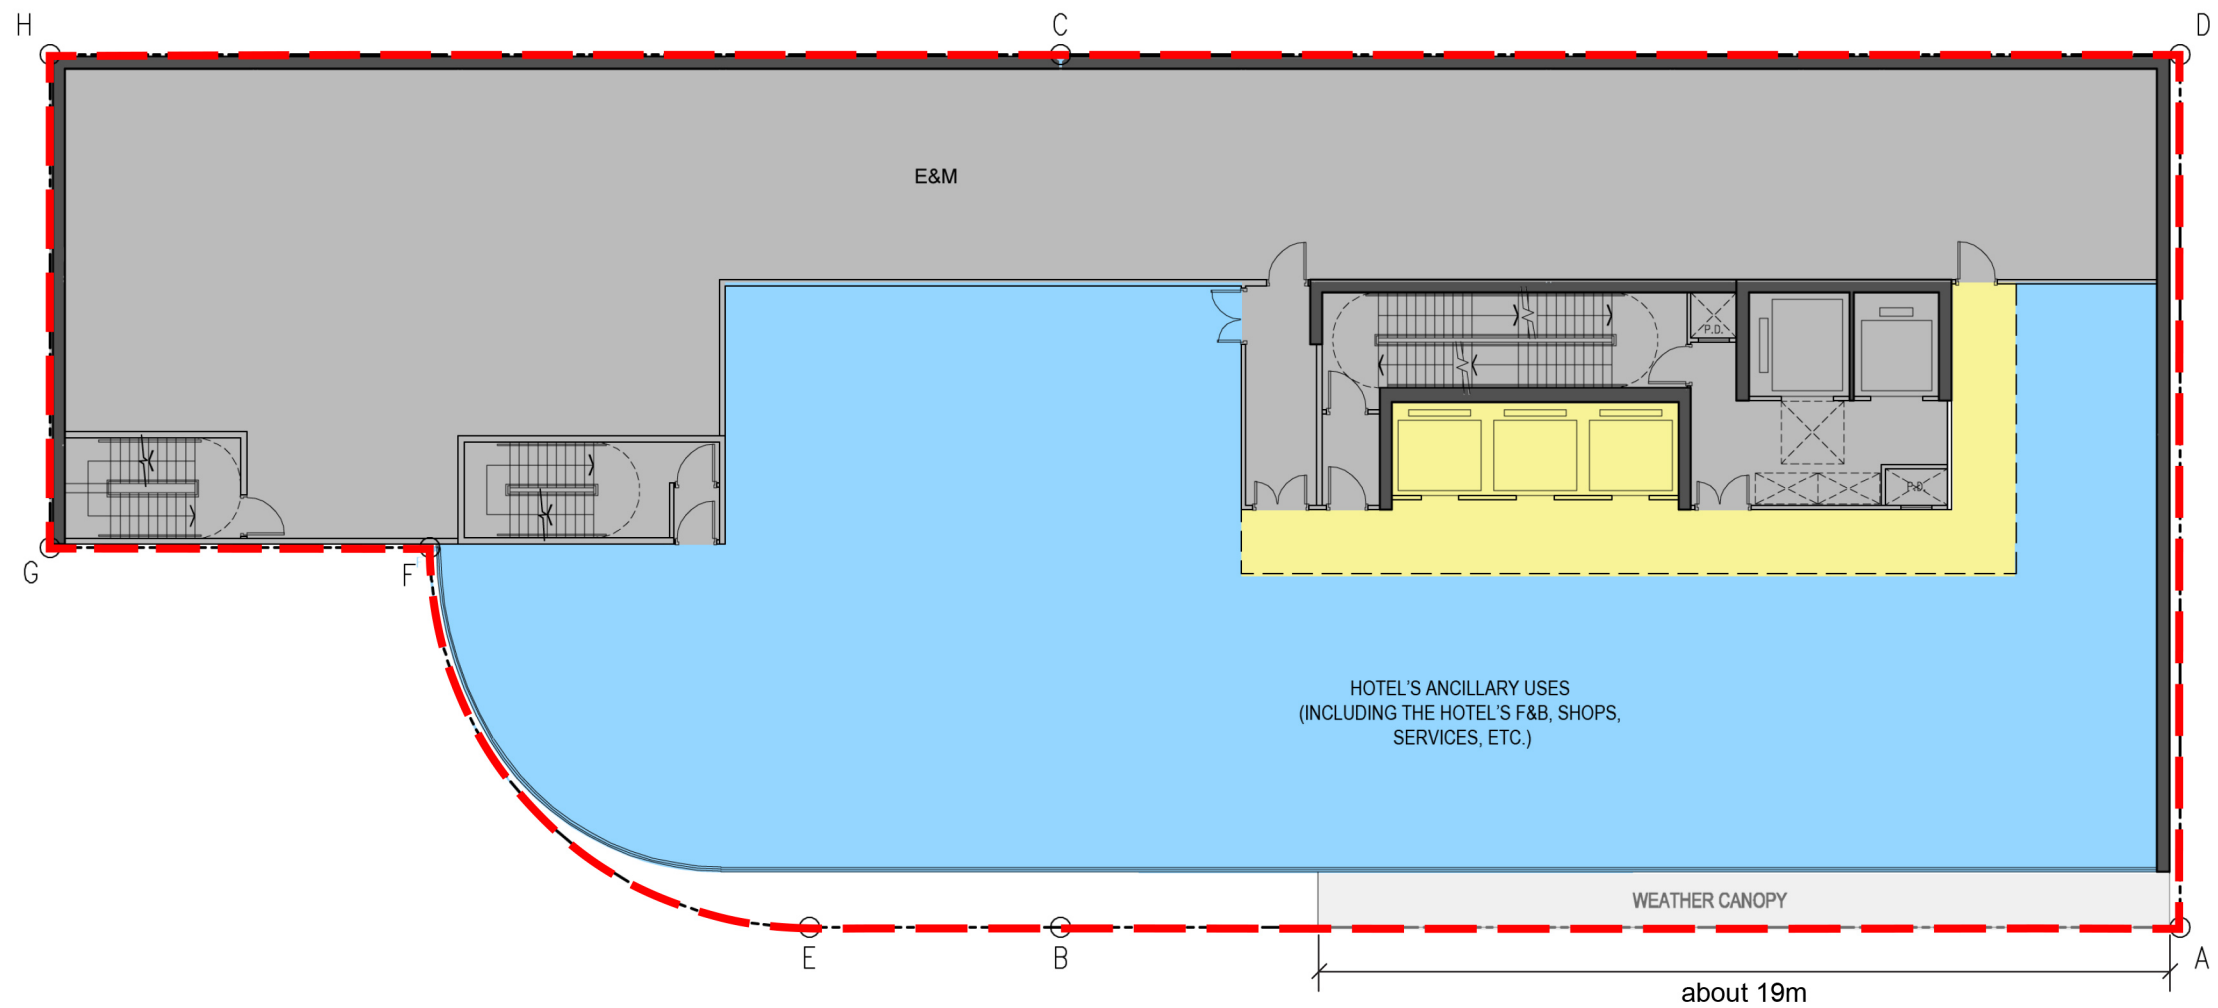

Application Site



Remark:

The extent, height and projection of the proposed weather canopy will be subject to further review taking into consideration the requirements as stipulated under Building (Planning) Regulations (B(P)R) at subsequent detailed design stage for approval of relevant Government departments



+ +
Aedas
+ +

Title

Indicative 1/F Plan

Checked	DH	Drawn	PW
Rev	0	Date	Nov 2025
Scale		Figure 3.3	