

Attachment 3
Supplementary Figures


LEGEND (FOR PROPOSED NEW FLOORS ONLY)

- OFFICE
- E&M / BACK OF HOUSE AREA
- REFUGE FLOOR-CUM-SKY GARDEN

1111 KING'S ROAD
COMMERCIAL

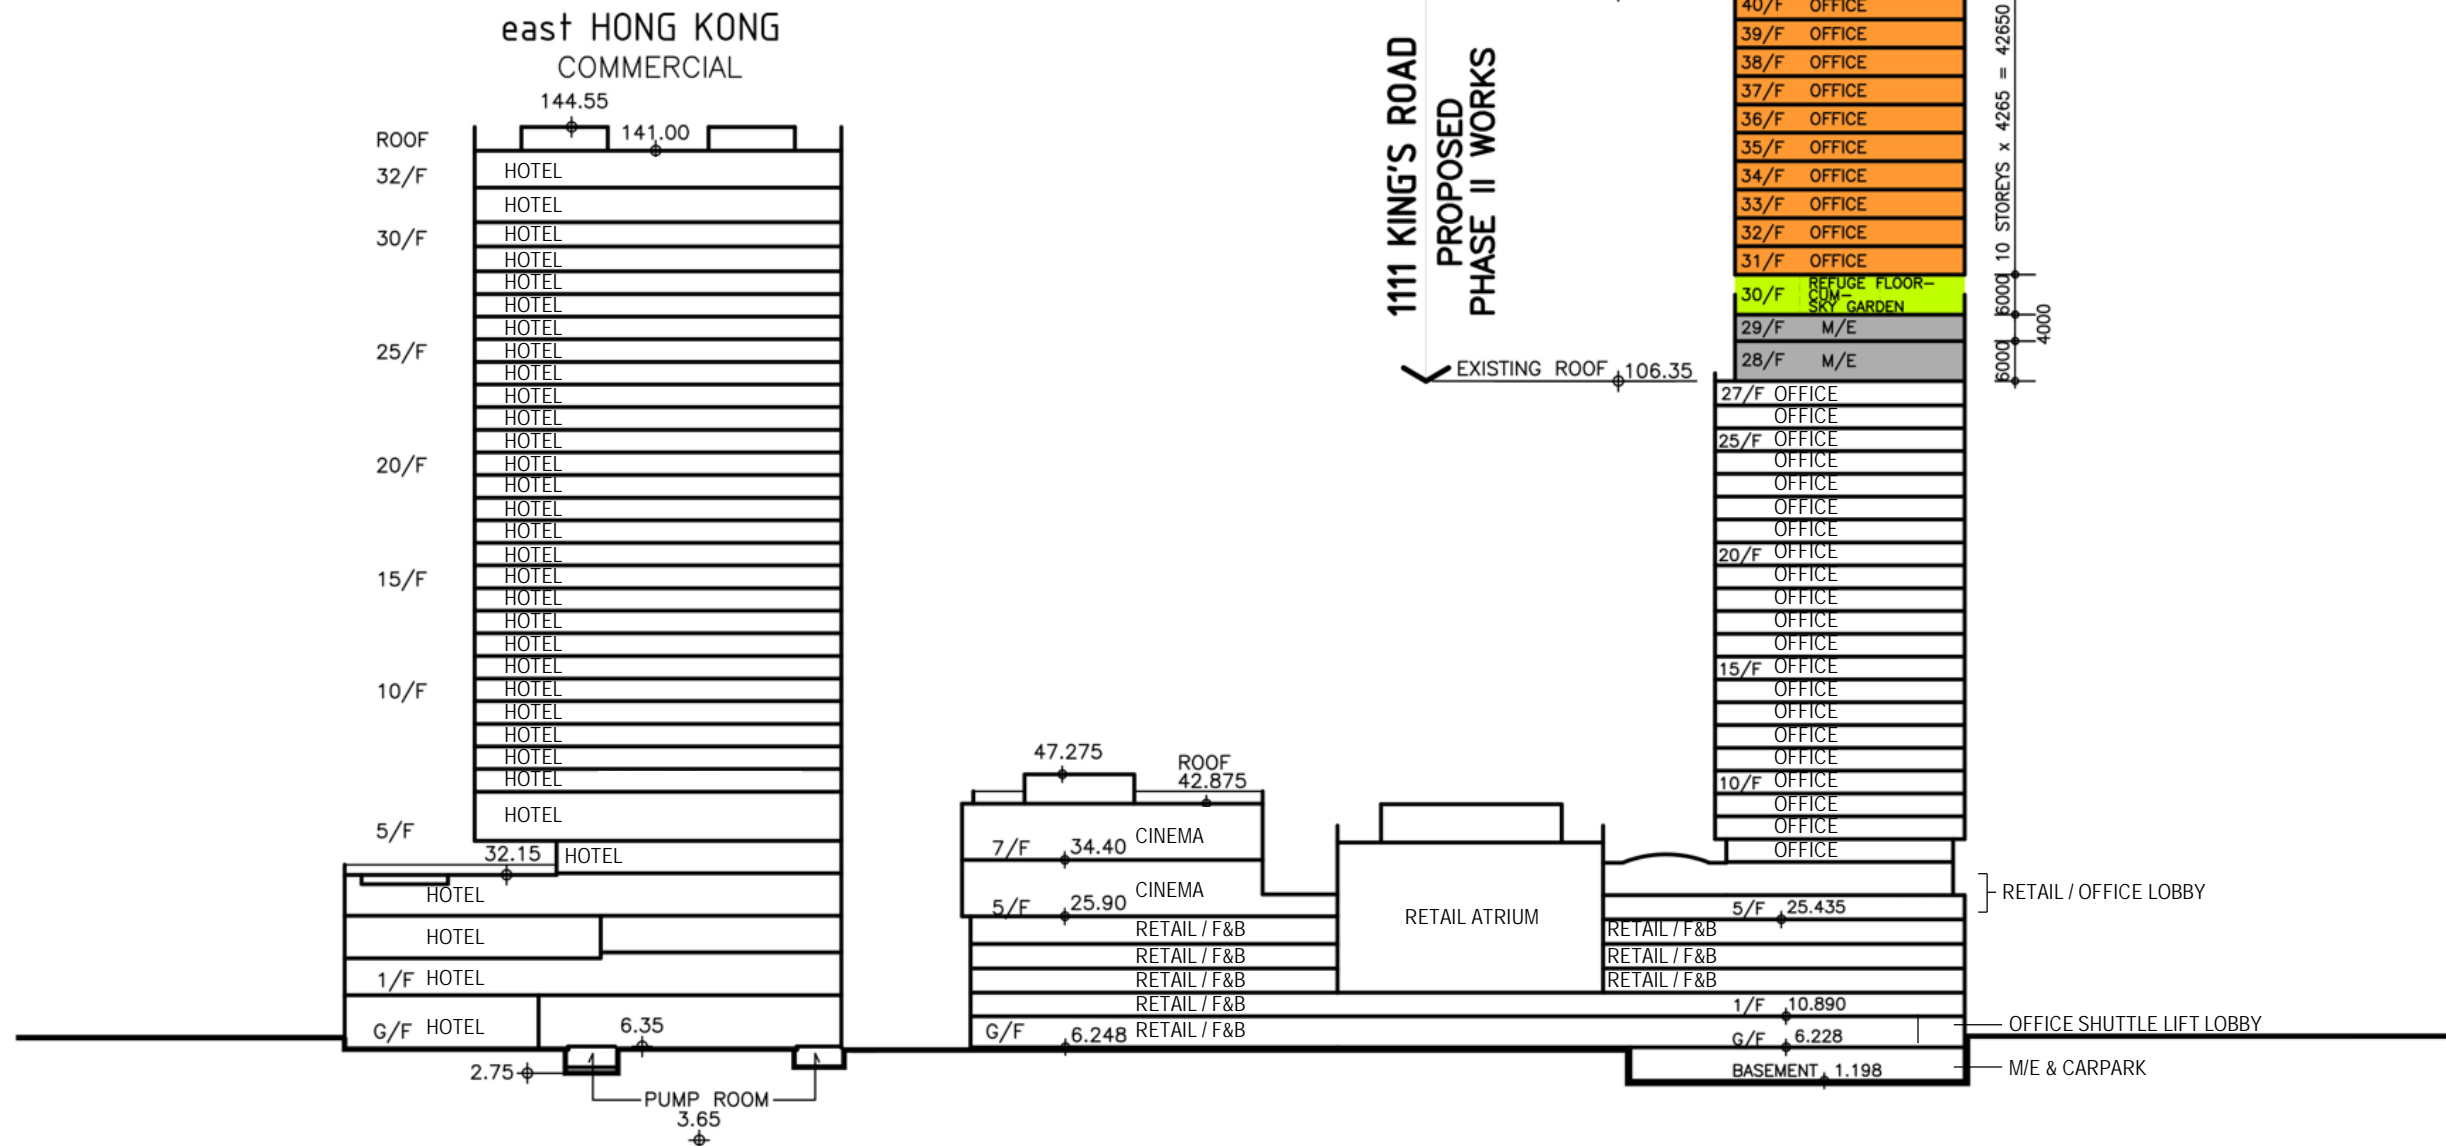


PLAN 1 - EXISTING USES BY FLOOR WITHIN "C(7)" ZONE

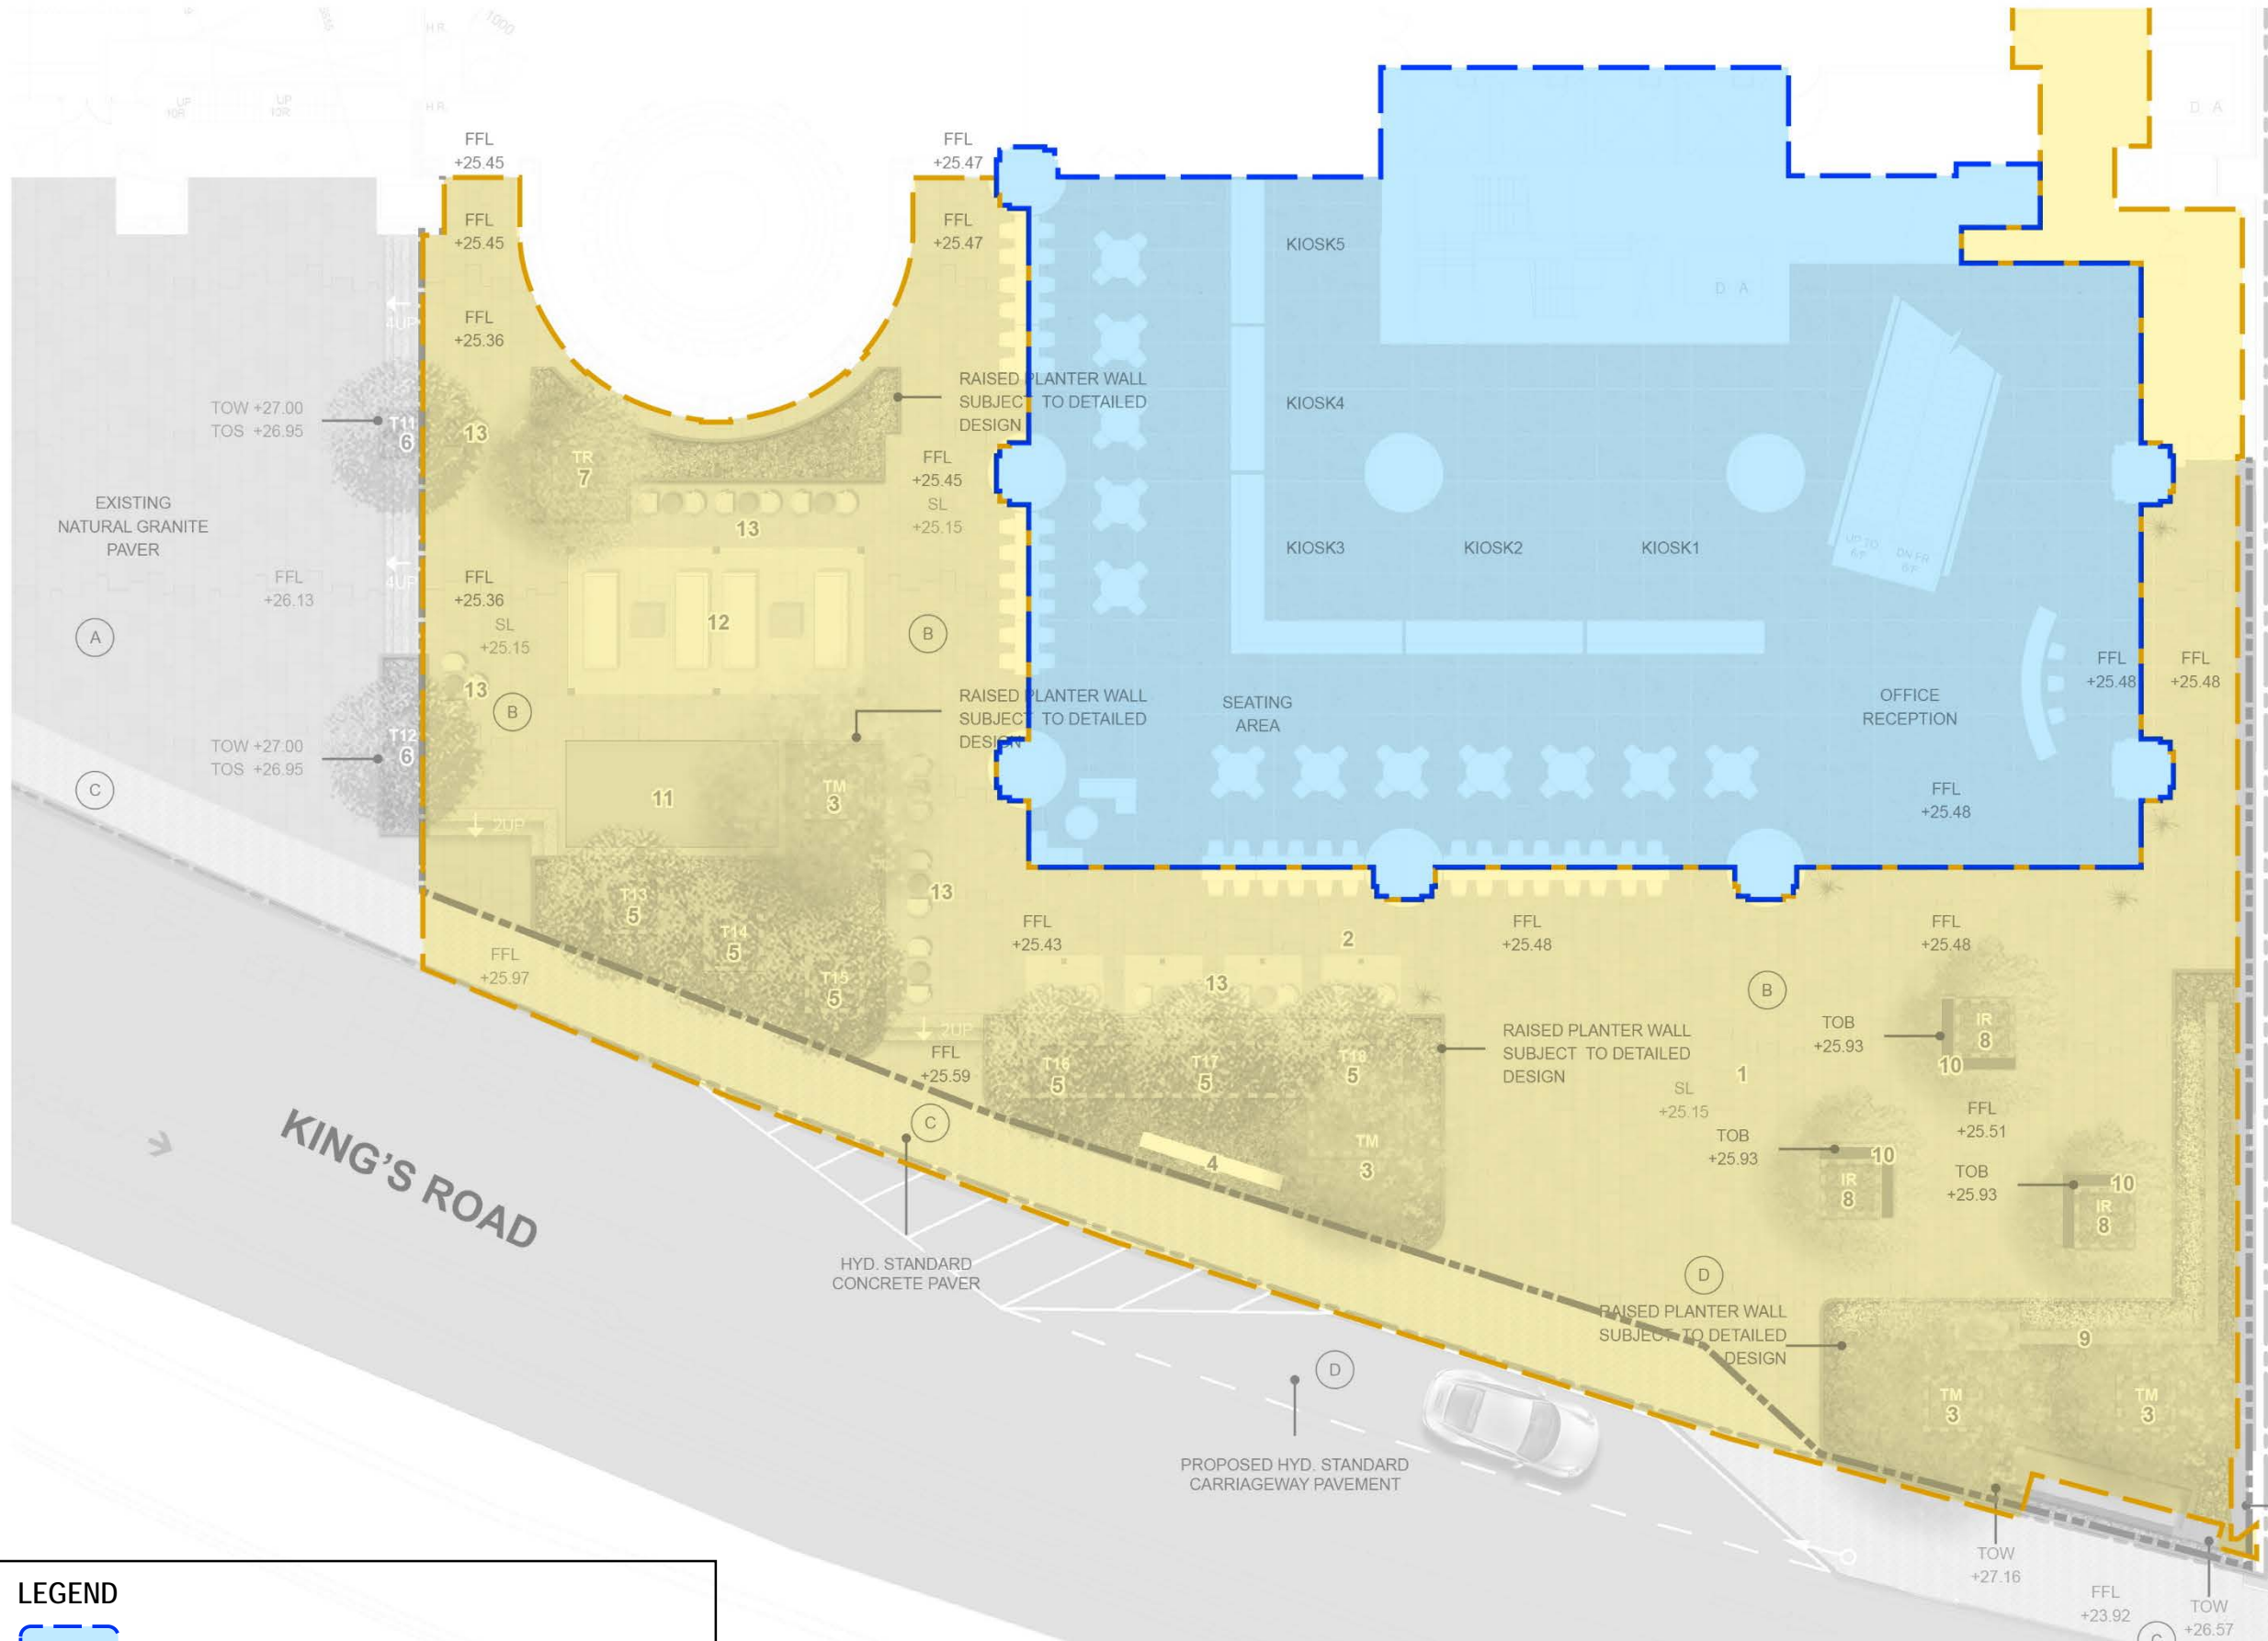



LEGEND

- Area Under the Applicants' Ownership
- Common Areas and Facilities

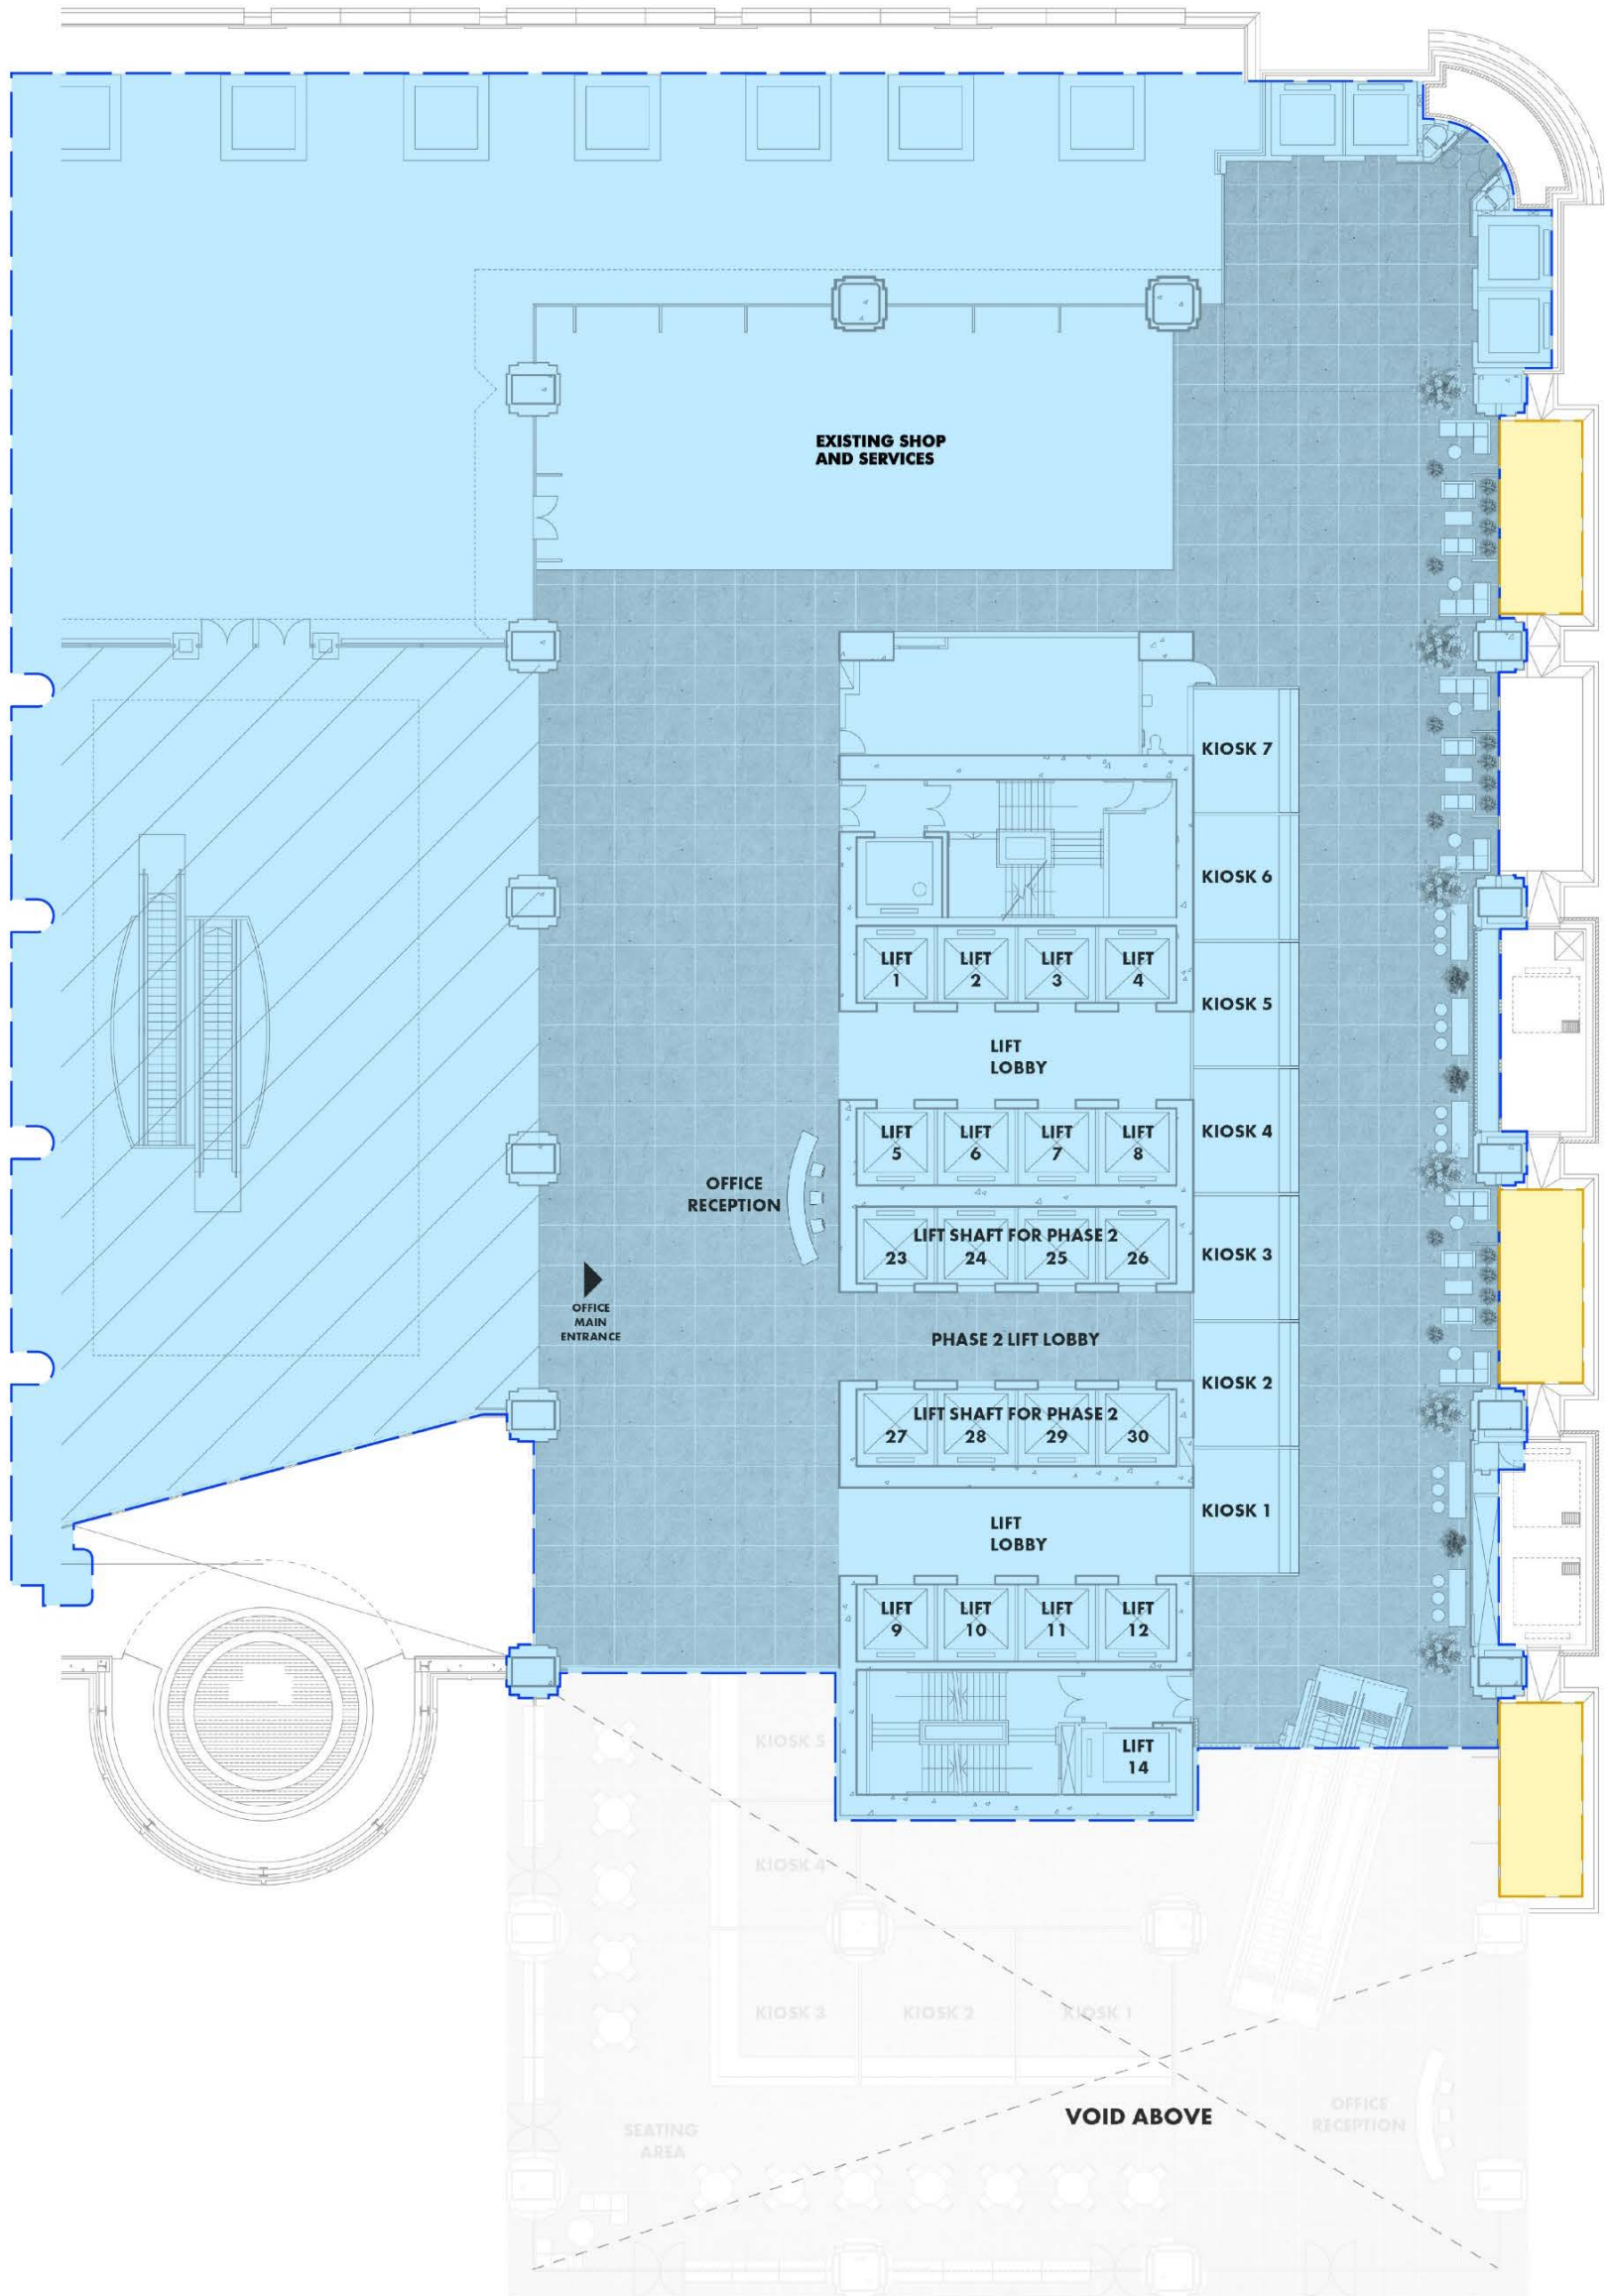PLAN 2 – LAND OWNERSHIP ON 5/F



LEGEND

-  Area Under the Applicants' Ownership
-  Common Areas and Facilities

PLAN 3 – LAND OWNERSHIP ON 6/F