



Appendix 2

Landscape Plans

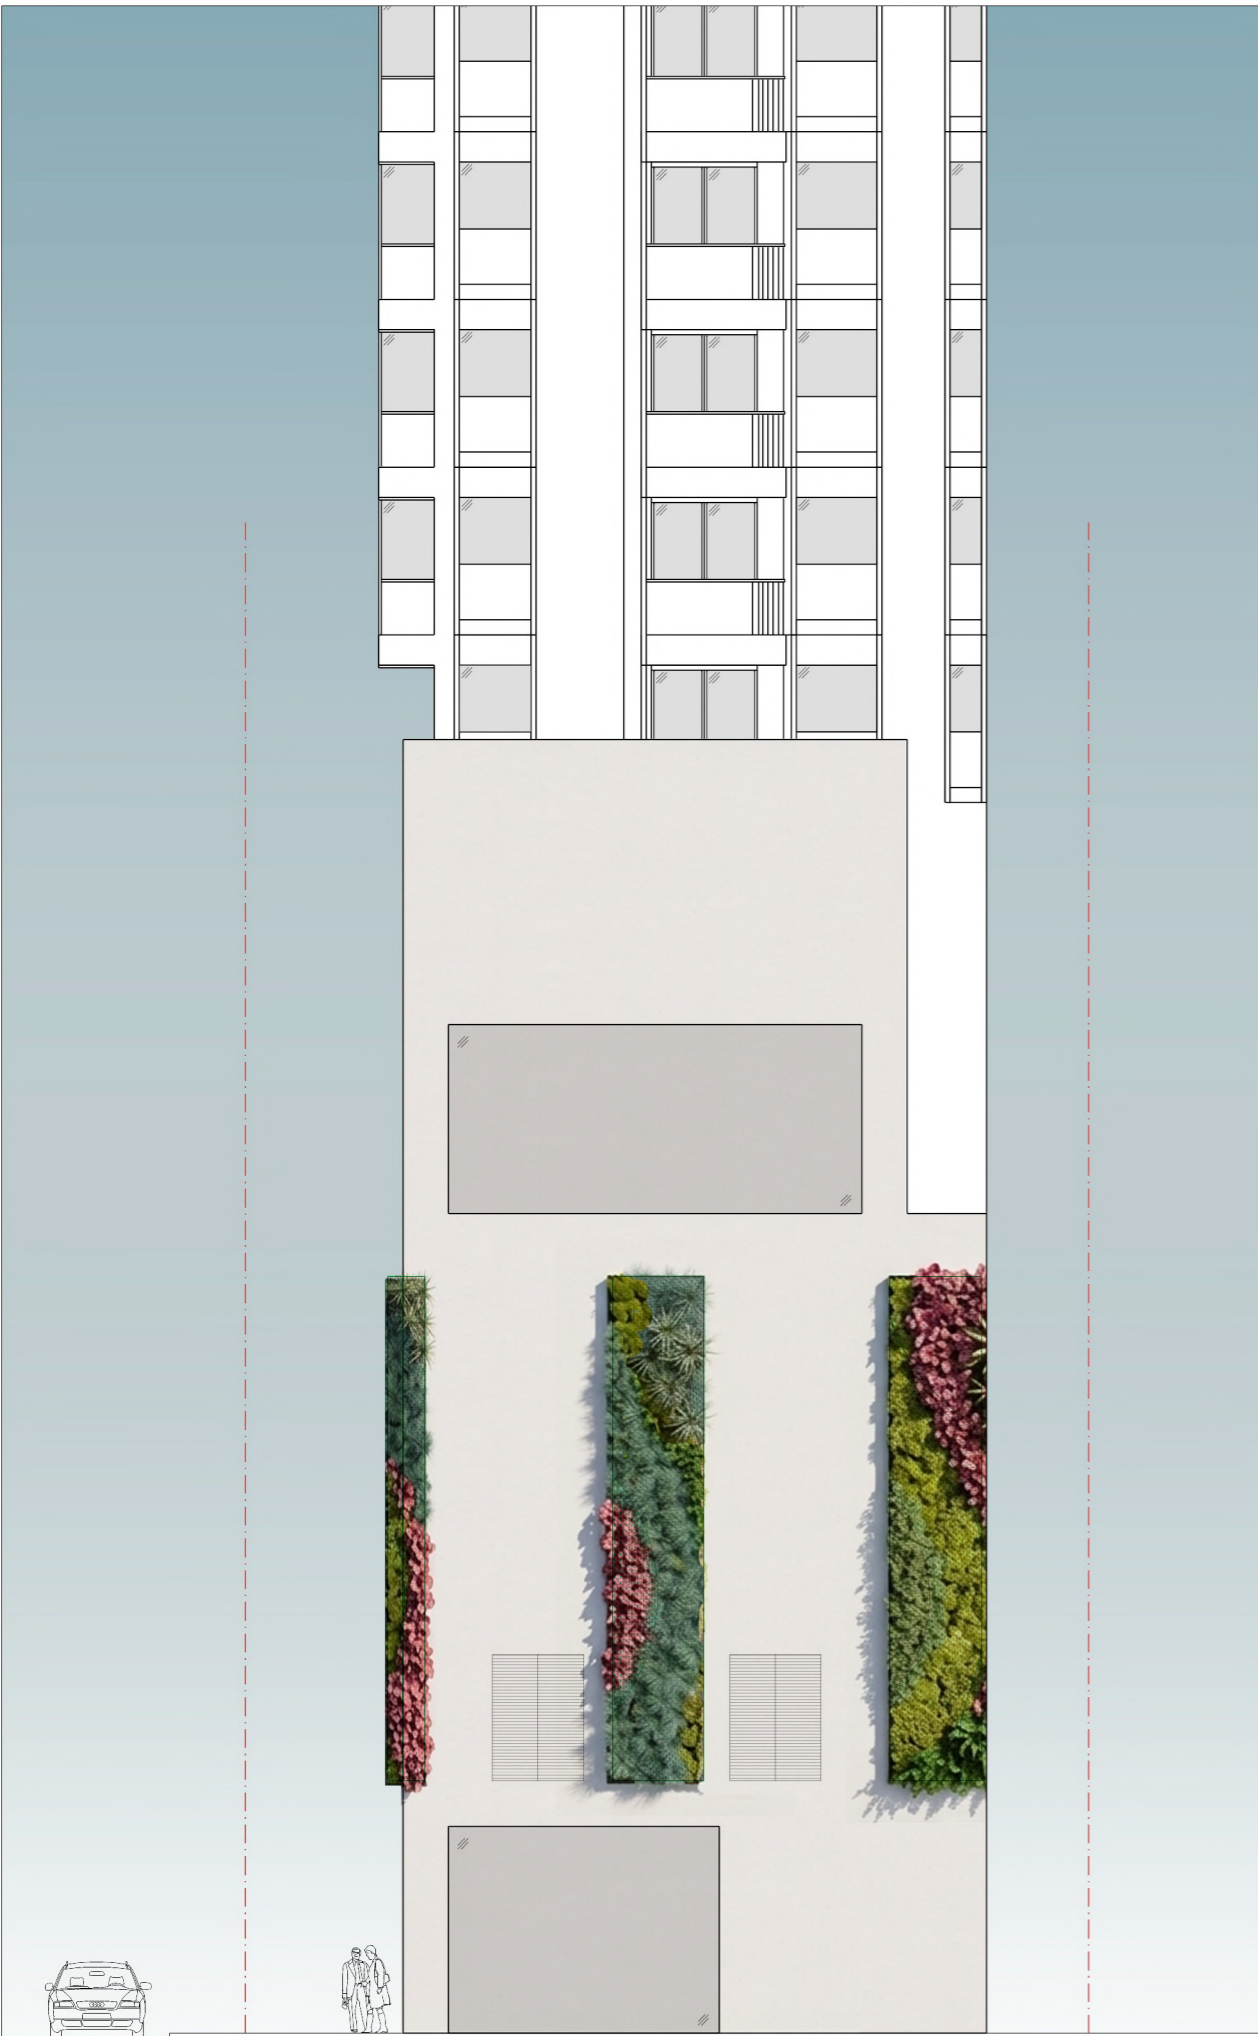


1 ELEVATION 1 (FACING CANAL ROAD EAST)
1:150 @A3

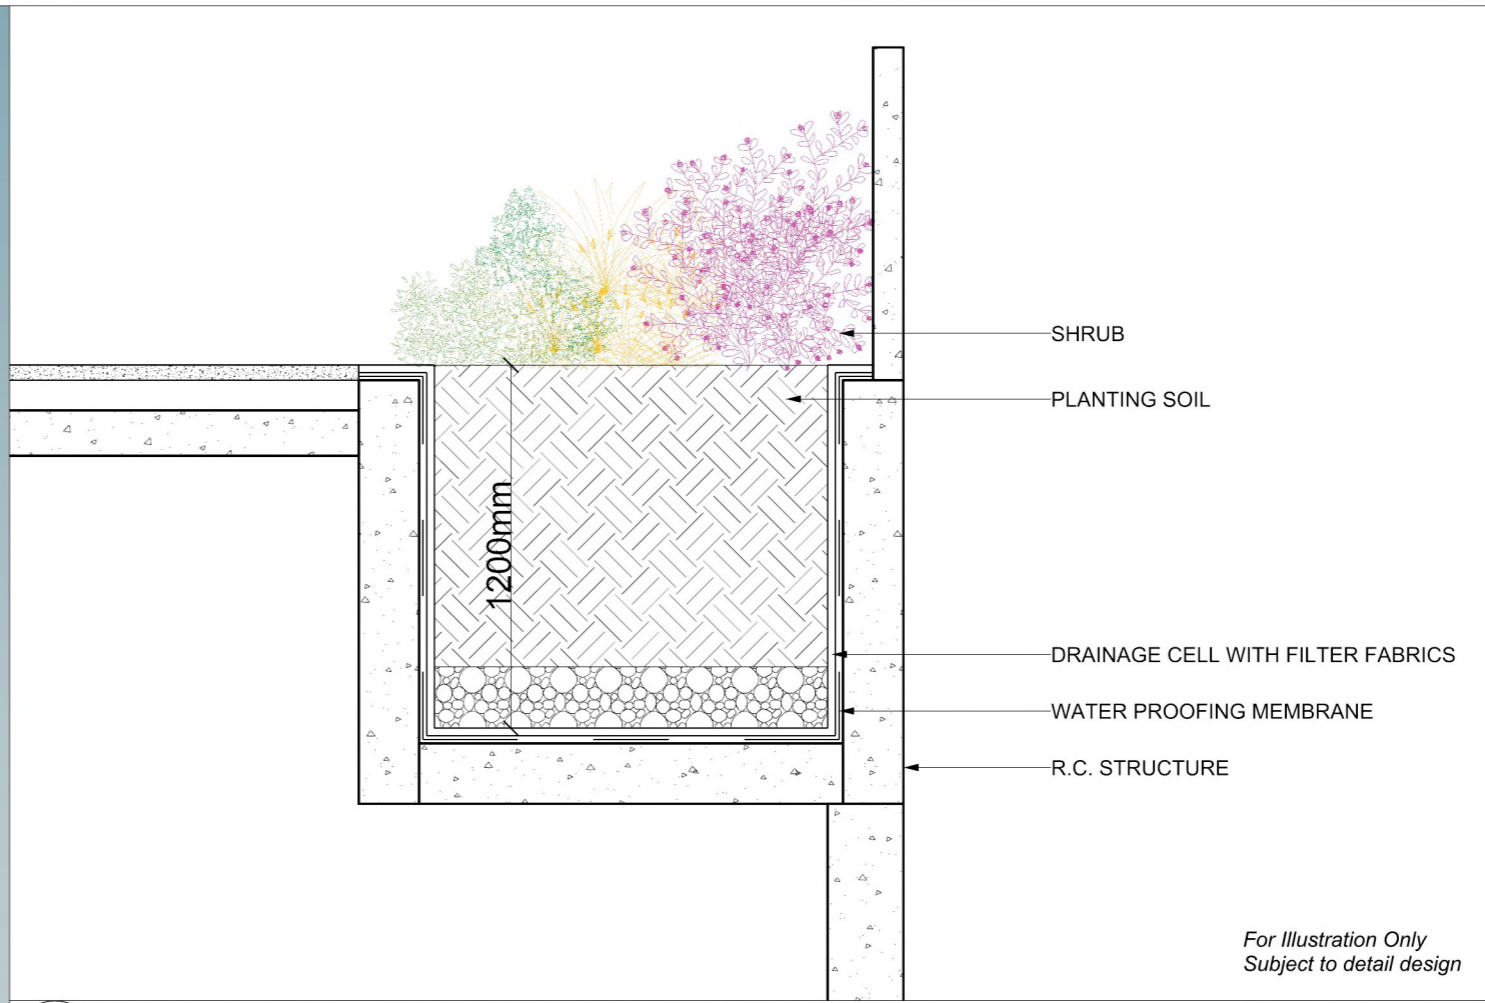

2 3F SKY GARDEN SHRUB DETAIL SECTION
1:25 @A3

SHRUB
PLANTING SOIL
DRAINAGE CELL WITH FILTER FABRICS
WATER PROOFING MEMBRANE
R.C. STRUCTURE

*For Illustration Only
Subject to detail design*

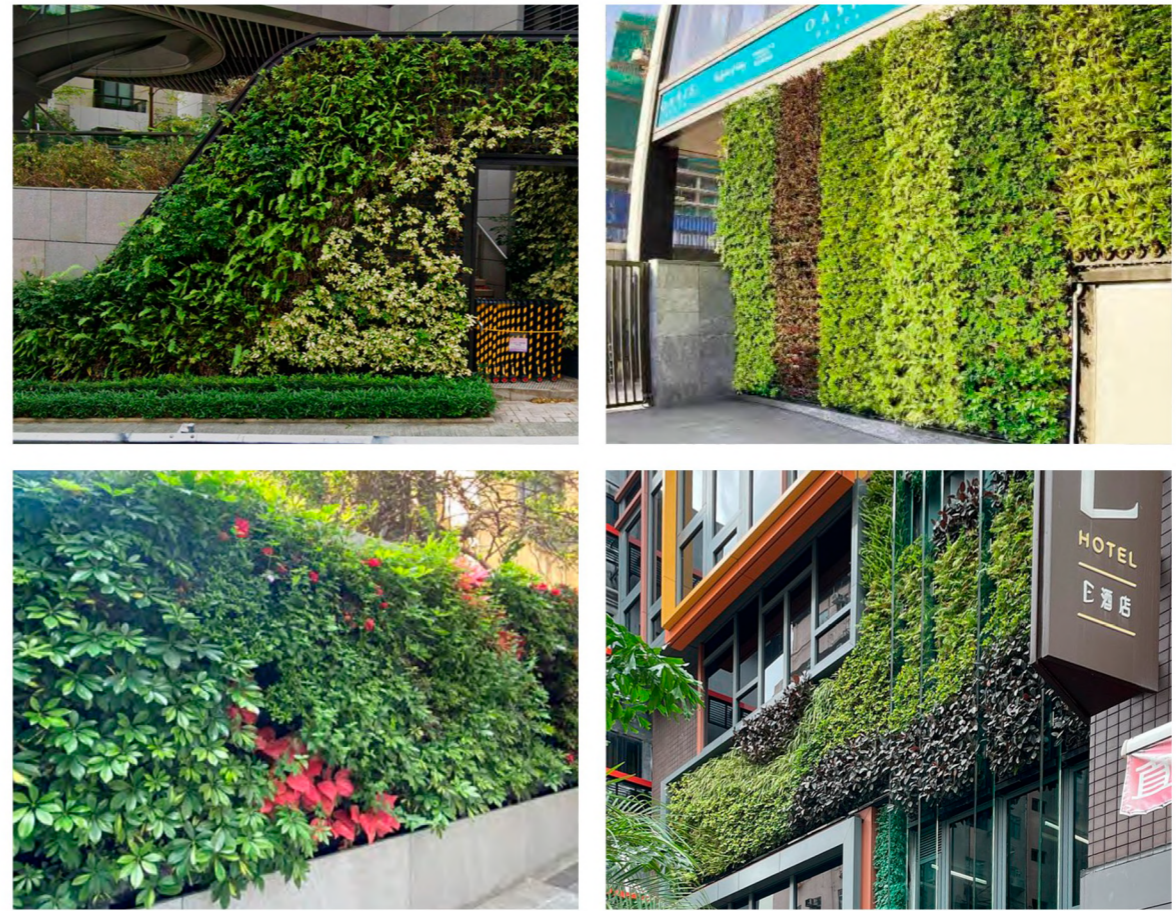

3 VERTICAL GREEN WALL VISUAL REFERENCE

*For Reference Only
Subject to detail design*

THE OWNERSHIP OF THE COPYRIGHT IN THIS DRAWING IS RETAINED BY THE EMPLOYER. ANY UNAUTHORIZED USE, DISCLOSURE, DISSEMINATION OR DUPLICATION OF ANY INFORMATION CONTAINED HEREIN MAY RESULT IN LIABILITY UNDER APPLICABLE LAW

DO NOT SCALE DRAWINGS AND DIMENSIONS. ALL DIMENSIONS SHOULD BE VERIFIED ON SITE BY THE CONTRACTORS BEFORE PROCEEDING AND ANY DISCREPANCIES SHOULD BE REPORTED TO PROJECT MANAGER & ARCHITECT IMMEDIATELY.

1 15/04/2025 FOR INFORMATION

AUTHORIZED PERSON
T.K. TSUI & ACCOSIATES LIMITED
TEL 2541-8330 FAX 2541-8189

PLANNER
DeSPACE (International) Limited

DESIGN CONSULTANT
LEO DESIGN LIMITED

PROJECT
42-44 YIU WAH STREET
PROPOSED COMPOSITE BUILDING

DRAWING TITLE
LP-03
ELEVATION 2

A.S. @ A3
DRAWN BY

