


---

**Appendix A –**

**Approved Scheme (under Application No. A/H6/91)**

---

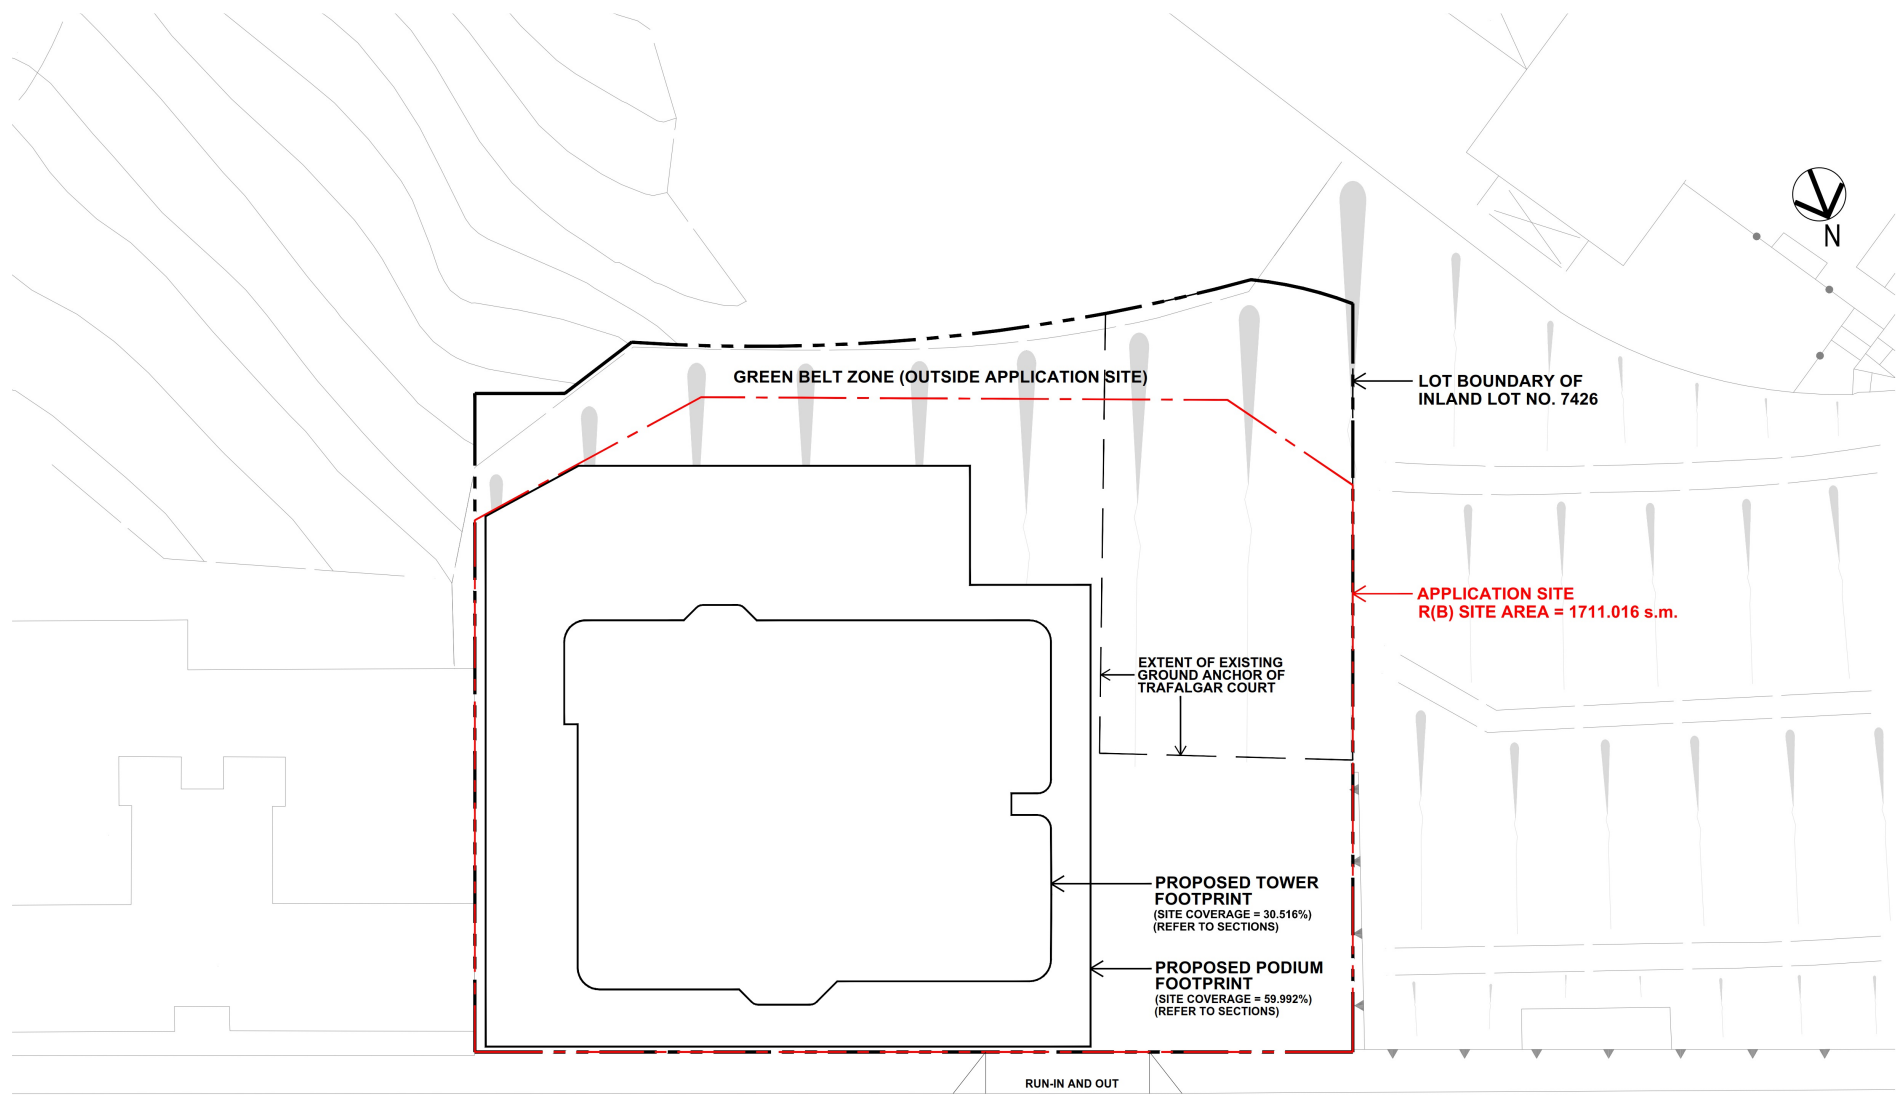


COMBINED PLAN

(LOWER) TAI HANG ROAD

(資料來源：由申請人於2022年1月7日提交的進一步資料)  
 (Source: Further information submitted by the applicant on 7.1.2022)

參考編號 REFERENCE No. A/H6/91	繪圖 DRAWING A - 1
----------------------------------	------------------------

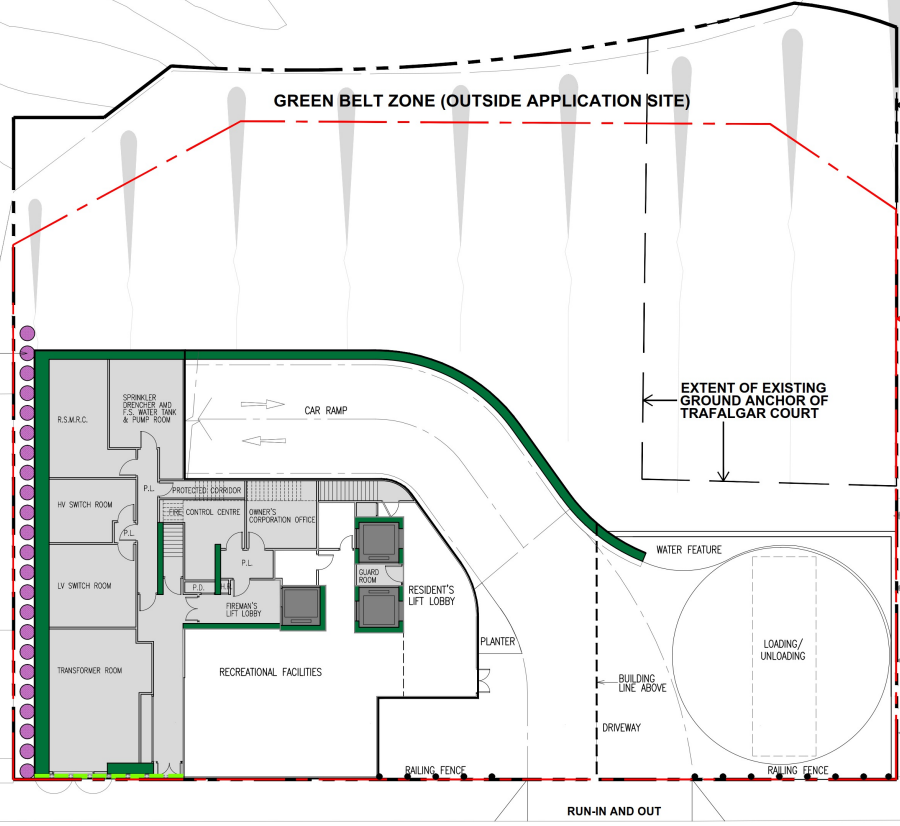

PROPOSED PIPE PILE LAYOUT

GREEN BELT ZONE (OUTSIDE APPLICATION SITE)

LOT BOUNDARY OF INLAND LOT NO. 7426

APPLICATION SITE  
R(B) SITE AREA = 1711.016 s.m.

EXTENT OF EXISTING GROUND ANCHOR OF TRAFALGAR COURT

WATER FEATURE

LOADING/UNLOADING

BUILDING LINE ABOVE

DRIVEWAY

RAILING FENCE




RAILING FENCE

RUN-IN AND OUT

GROUND FLOOR PLAN


(LOWER) TAI HANG ROAD

LEGEND

-  PROPOSED LIFT CORE
-  PROPOSED ANCILLARY FACILITIES
-  PROPOSED VERTICAL GREEN WALL SYSTEM

(資料來源：由申請人於2022年1月7日提交的進一步資料)  
(Source: Further information submitted by the applicant on 7.1.2022)

參考編號 REFERENCE No. A/H6/91	繪圖 DRAWING A-2
----------------------------------	----------------------

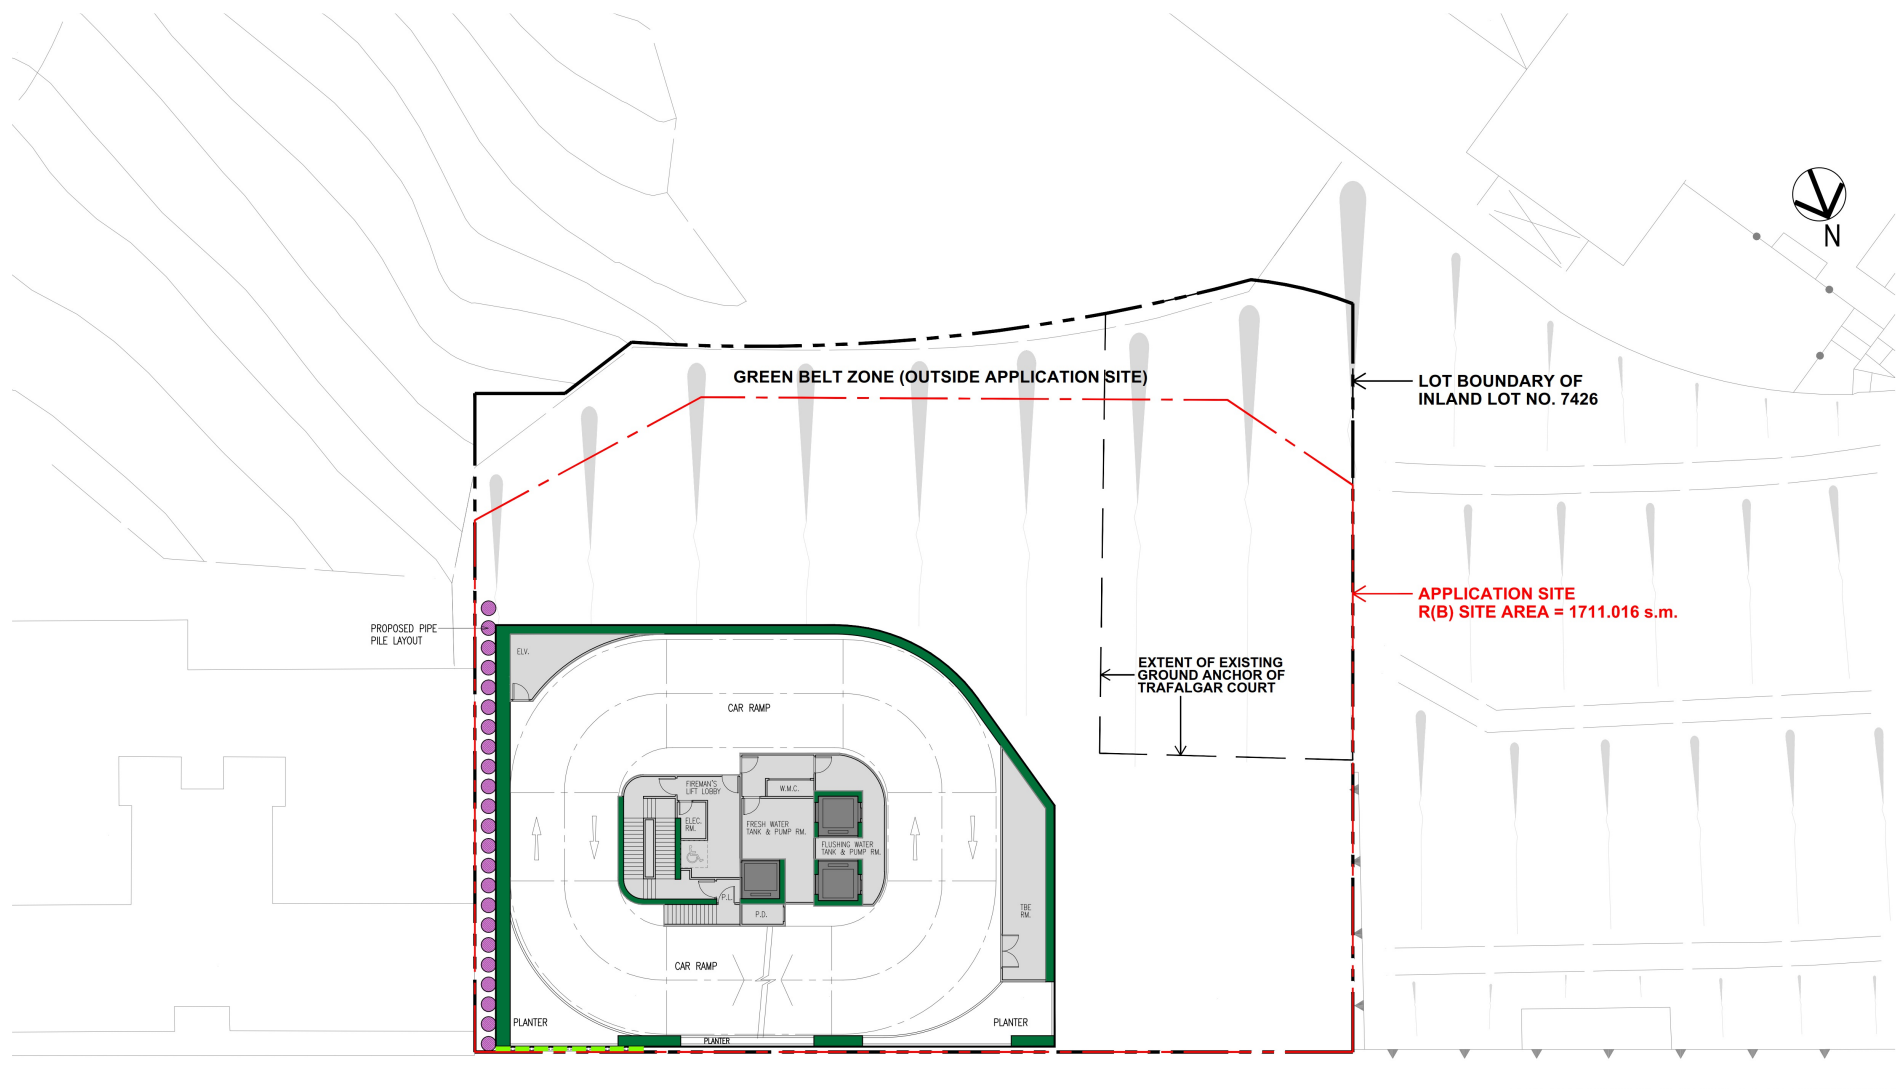

1ST FLOOR PLAN (CAR RAMP FLOOR)


(LOWER) TAI HANG ROAD

LEGEND

- PROPOSED LIFT CORE
- PROPOSED ANCILLARY FACILITIES
- PROPOSED VERTICAL GREEN WALL SYSTEM

(資料來源：由申請人於2022年1月7日提交的進一步資料)  
 (Source: Further information submitted by the applicant on 7.1.2022)

參考編號 REFERENCE No. <b>A/H6/91</b>	繪圖 <b>DRAWING</b> <b>A - 3</b>
---	--------------------------------------

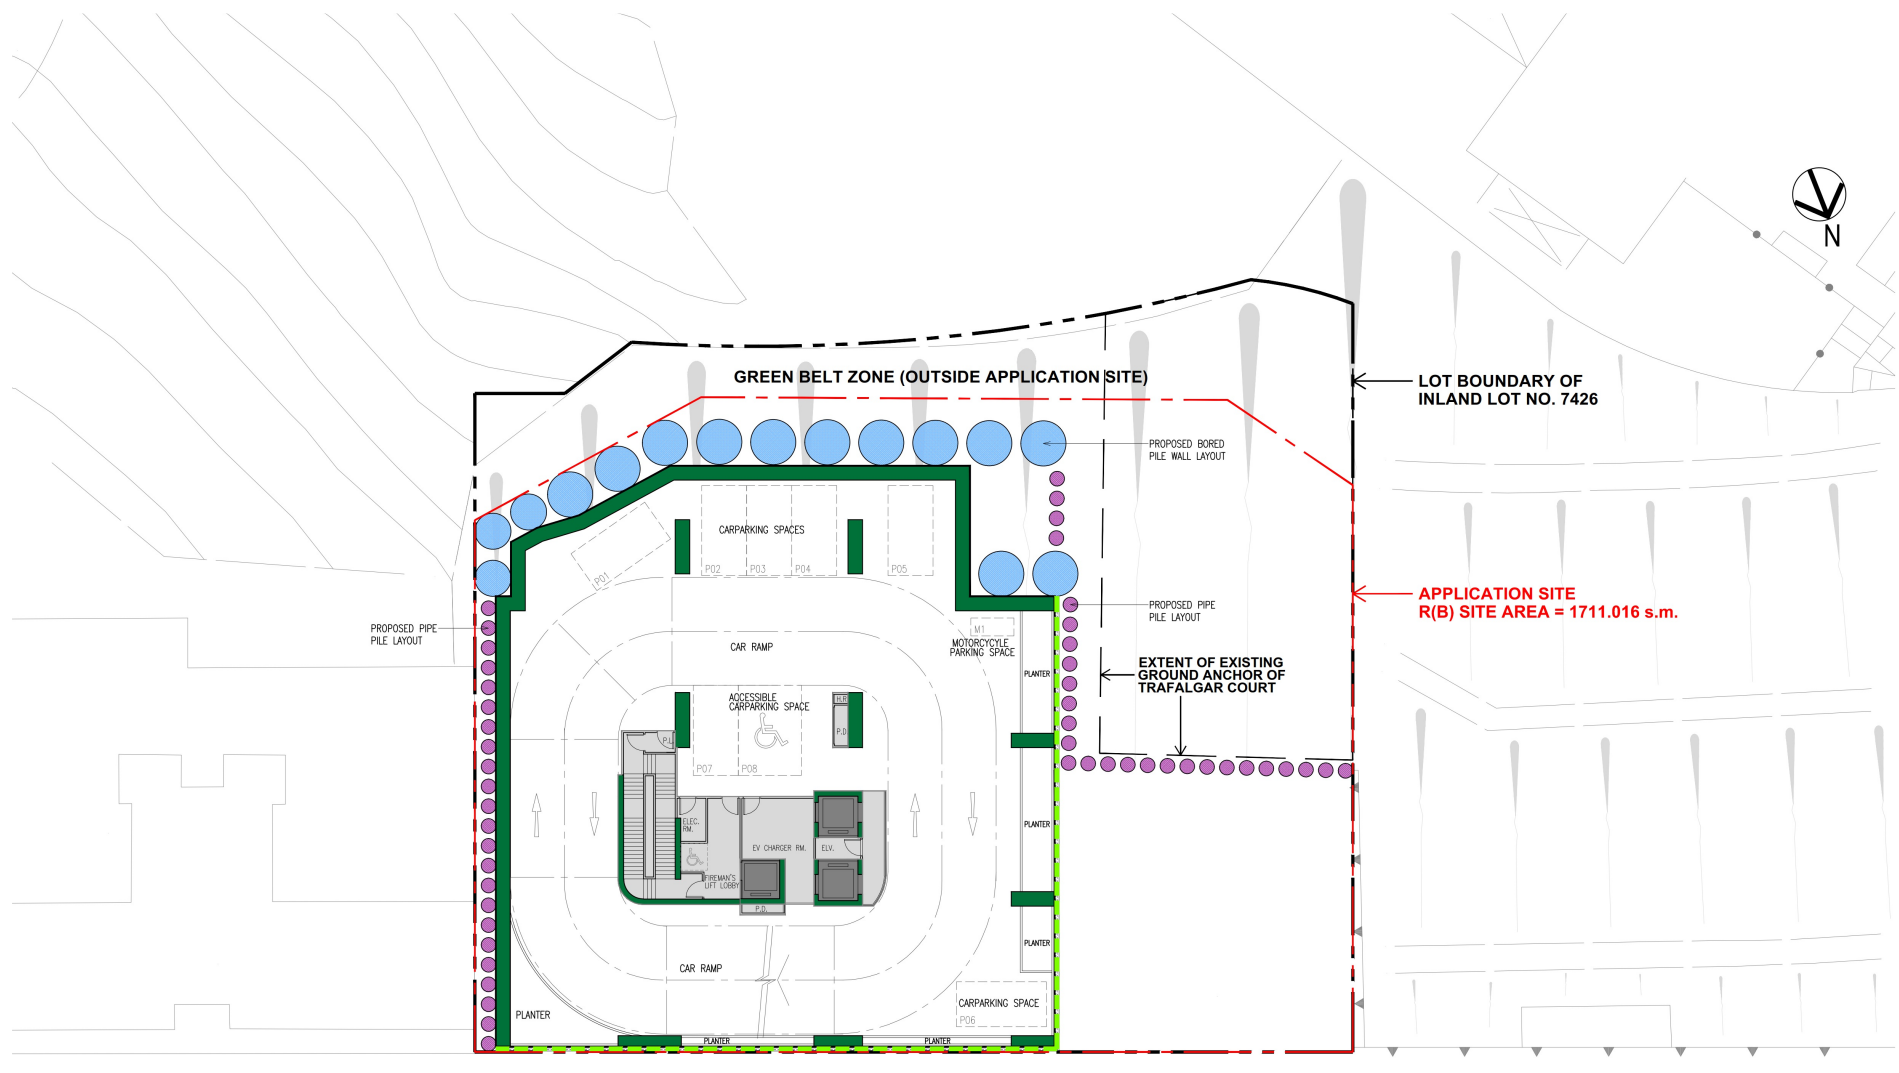


2ND FLOOR PLAN (CAR PARK FLOOR)  
 CARPARKING SPACE PROVISION:  
 P01 TO P08 = 8 NOS.  
 M1 = 1 NO.

(LOWER) TAI HANG ROAD

- LEGEND**
- PROPOSED LIFT CORE
  - PROPOSED ANCILLARY FACILITIES
  - PROPOSED VERTICAL GREEN WALL SYSTEM

(資料來源：由申請人於2022年1月7日提交的進一步資料)  
 (Source: Further information submitted by the applicant on 7.1.2022)

參考編號 REFERENCE No. A/H6/91	繪圖 DRAWING A - 4
----------------------------------	------------------------

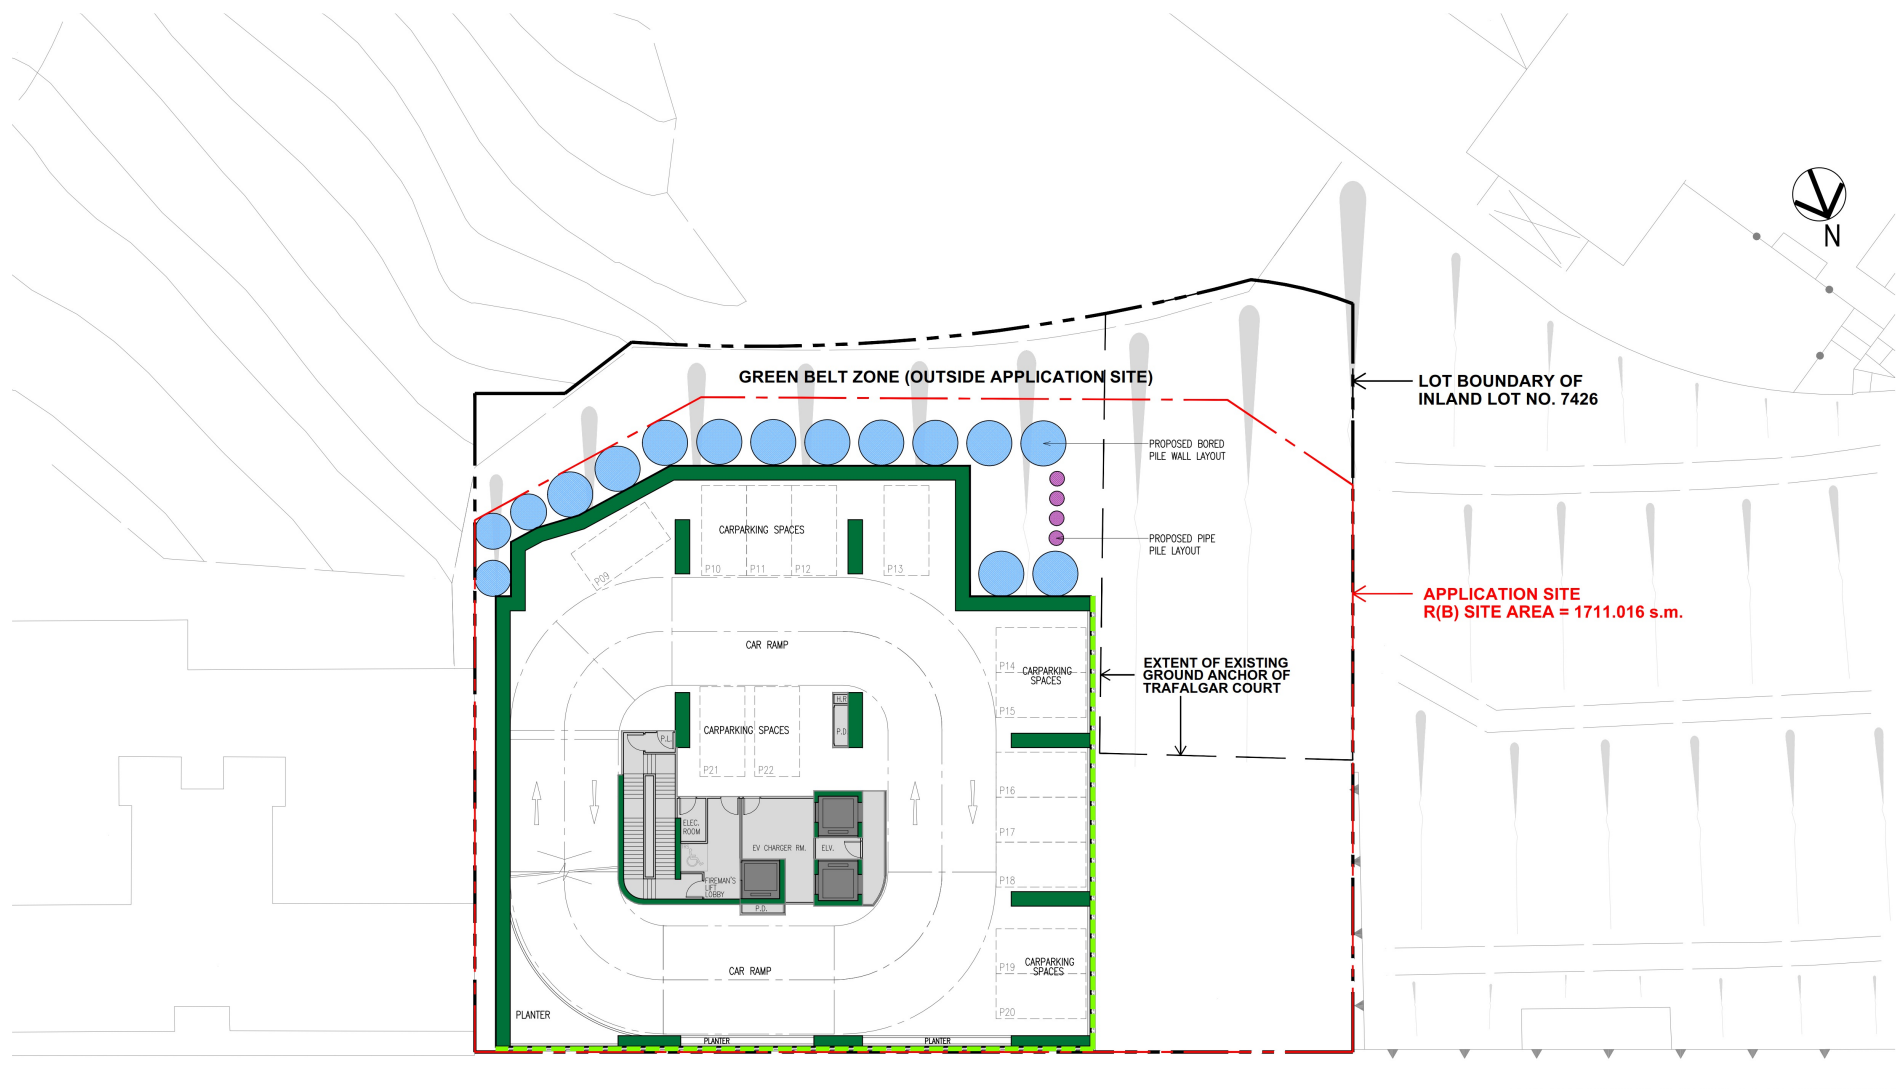

**3RD & 5TH FLOOR PLAN (CAR PARK FLOOR)**  
 (DESIGNATION OF 4TH FLOOR IS OMITTED)  
 CARPARKING SPACE PROVISION:  
 3/F: P09 TO P22 = 14 NOS.  
 5/F: P23 TO P36 = 14 NOS.


(LOWER) TAI HANG ROAD

**LEGEND**

- PROPOSED LIFT CORE
- PROPOSED ANCILLARY FACILITIES
- PROPOSED VERTICAL GREEN WALL SYSTEM

(資料來源：由申請人於2022年1月7日提交的進一步資料)  
 (Source: Further information submitted by the applicant on 7.1.2022)

參考編號 REFERENCE No. <b>A/H6/91</b>	繪圖 DRAWING <b>A - 5</b>
---	-------------------------------

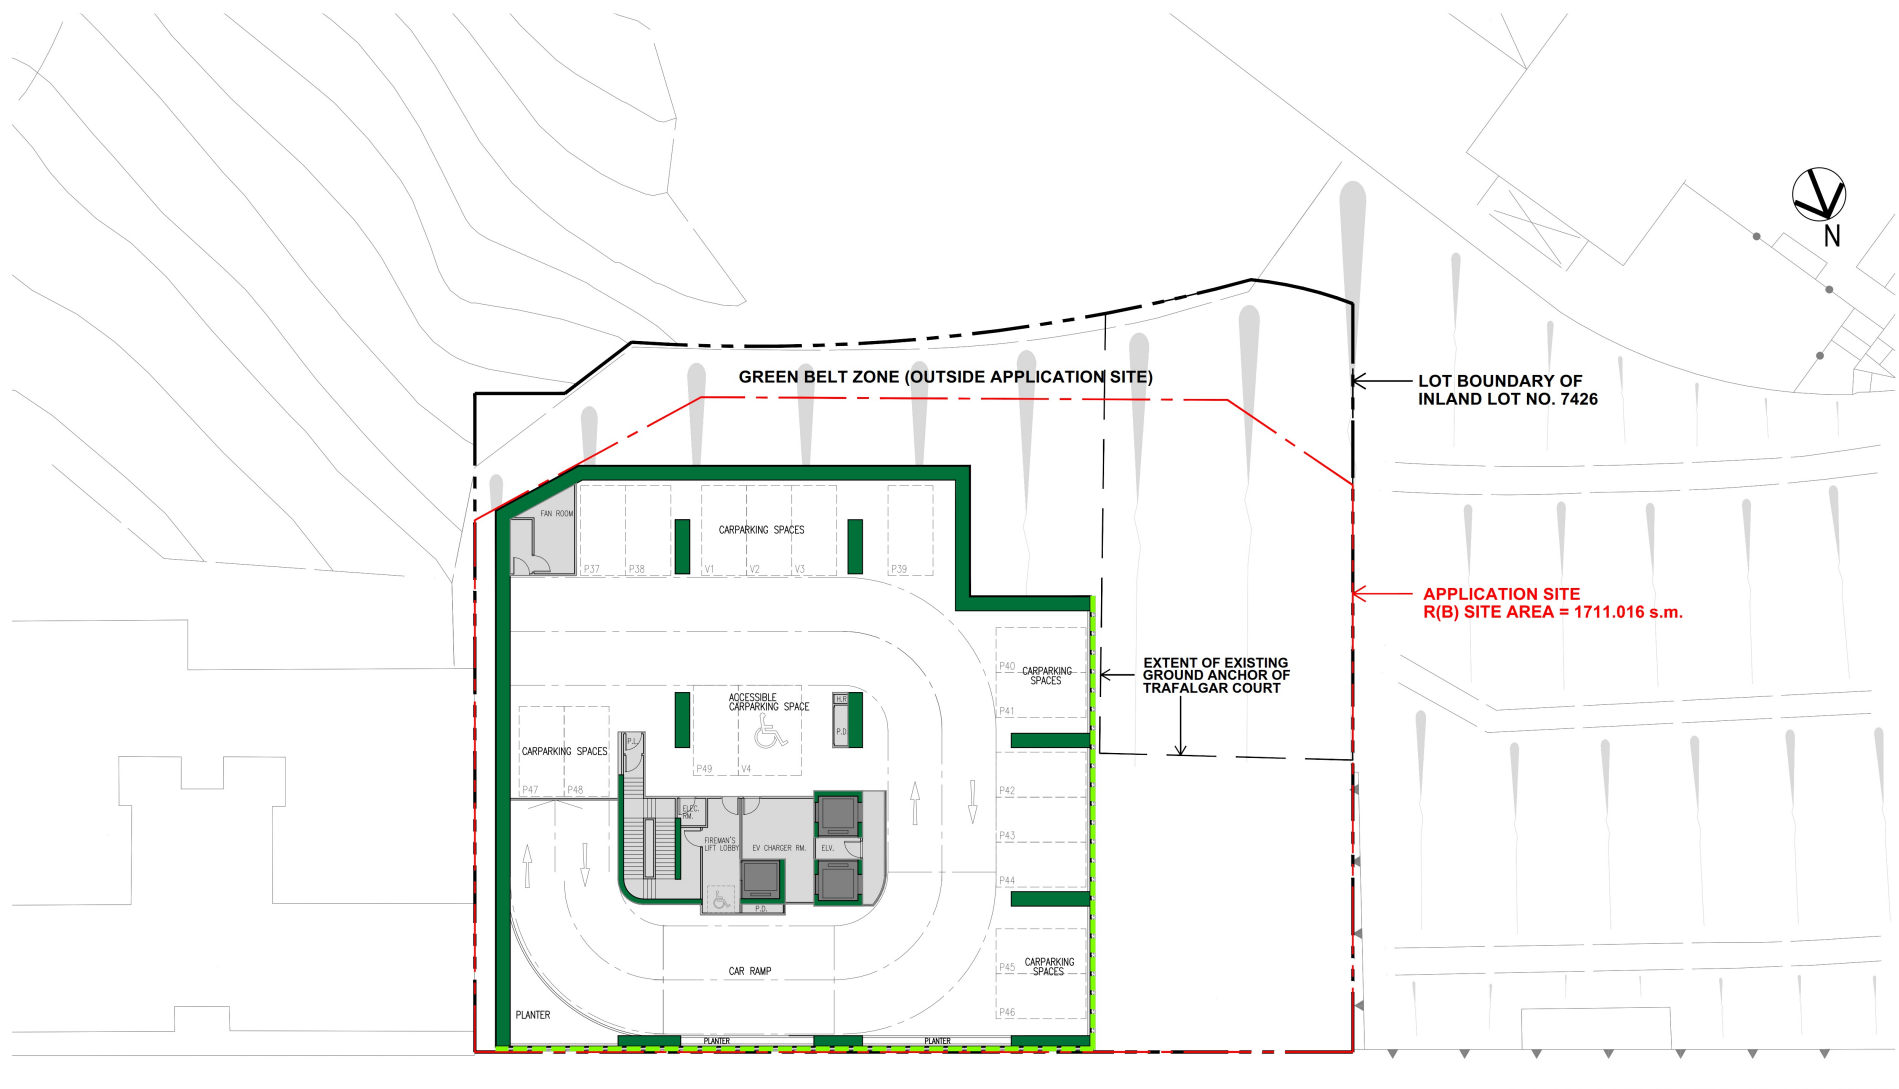


**6TH FLOOR PLAN (CAR PARK FLOOR)**  
 CARPARKING SPACE PROVISION:  
 P37 TO P49 = 13 NOS.  
 V1 TO V4 = 4 NOS.

(LOWER) TAI HANG ROAD

- LEGEND**
- PROPOSED LIFT CORE
  - PROPOSED ANCILLARY FACILITIES
  - PROPOSED VERTICAL GREEN WALL SYSTEM

(資料來源：由申請人於2022年1月7日提交的進一步資料)  
 (Source: Further information submitted by the applicant on 7.1.2022)

參考編號 REFERENCE No. A/H6/91	繪圖 DRAWING A - 6
----------------------------------	------------------------

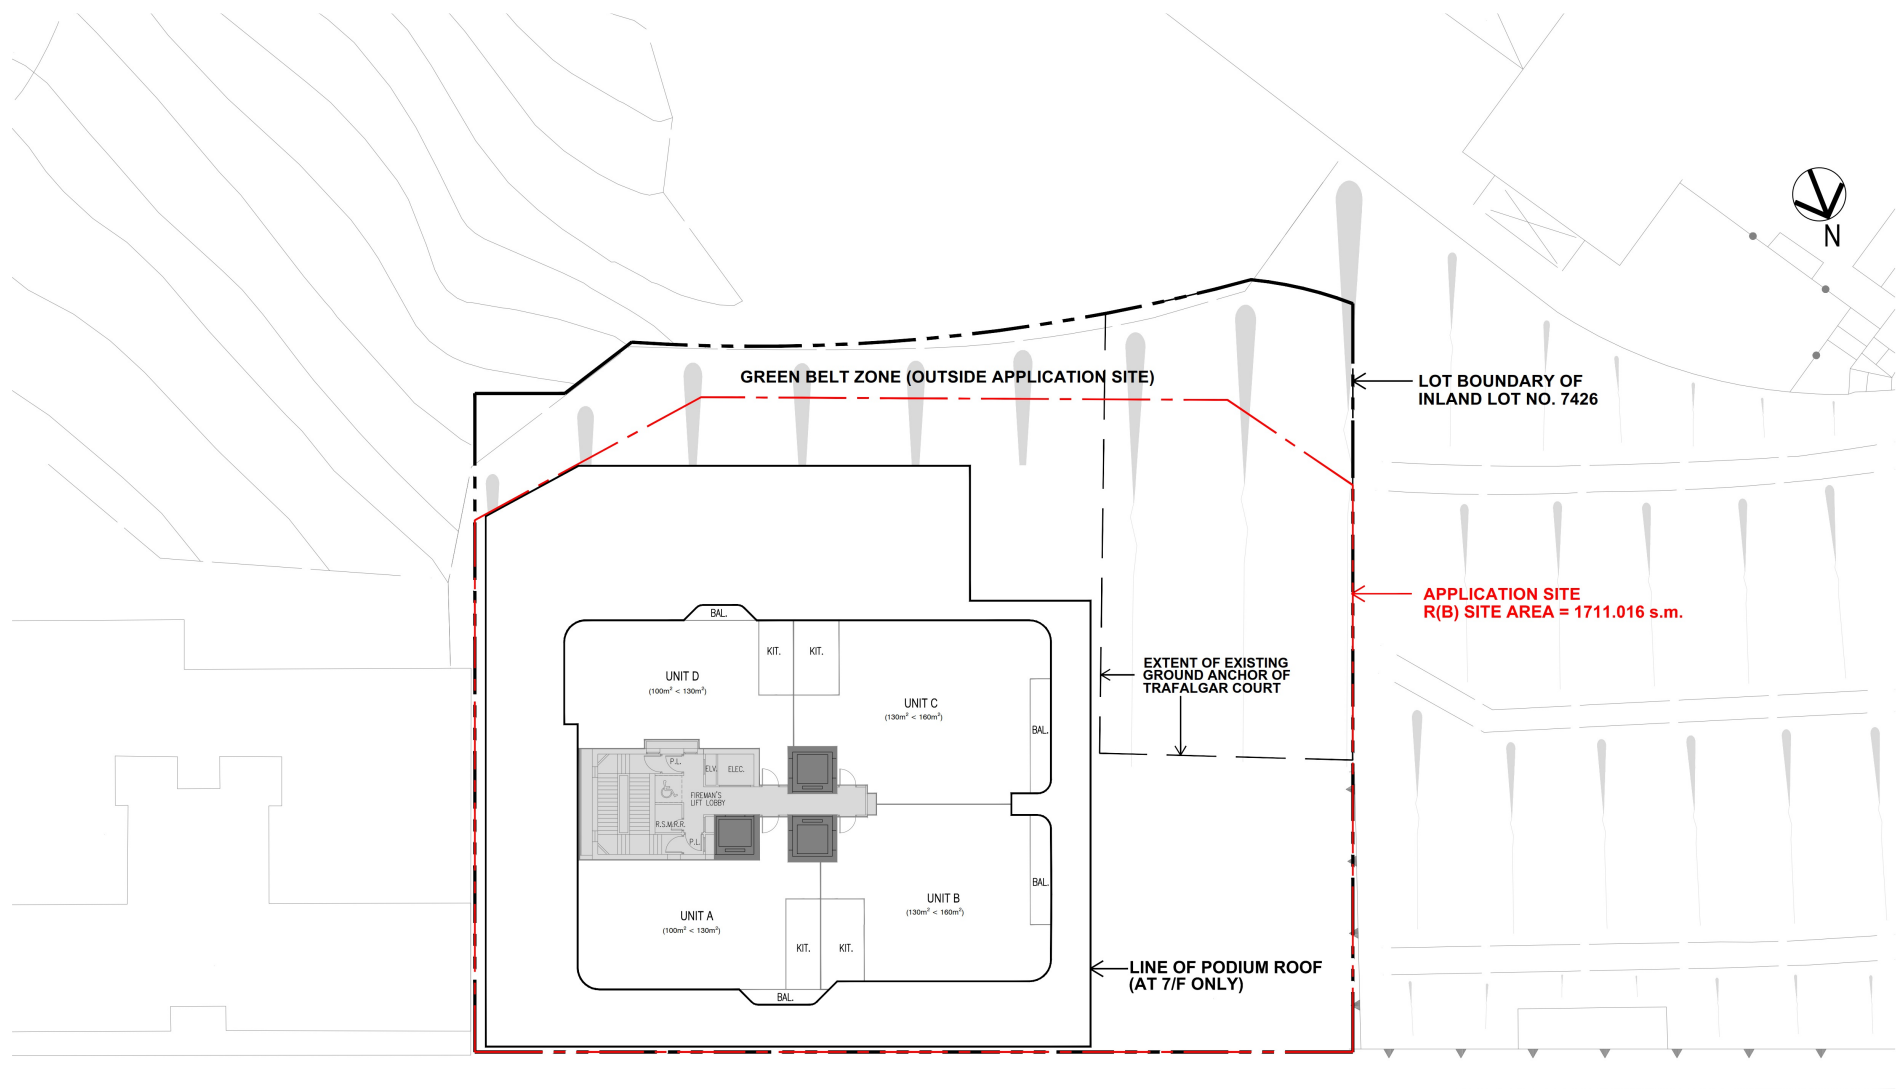


7TH TO 20TH (LOW ZONE) FLOOR PLAN  
 (DESIGNATION OF 13TH AND 14TH FLOOR ARE OMITTED)  
 4 UNITS PER STOREY (LOWER) TAI HANG ROAD

LEGEND  
 ■ PROPOSED LIFT CORE  
 ■ PROPOSED ANCILLARY FACILITIES

(資料來源：由申請人於2022年1月7日提交的進一步資料)  
 (Source: Further information submitted by the applicant on 7.1.2022)

參考編號 REFERENCE No. A/H6/91	繪圖 DRAWING A-7
----------------------------------	----------------------

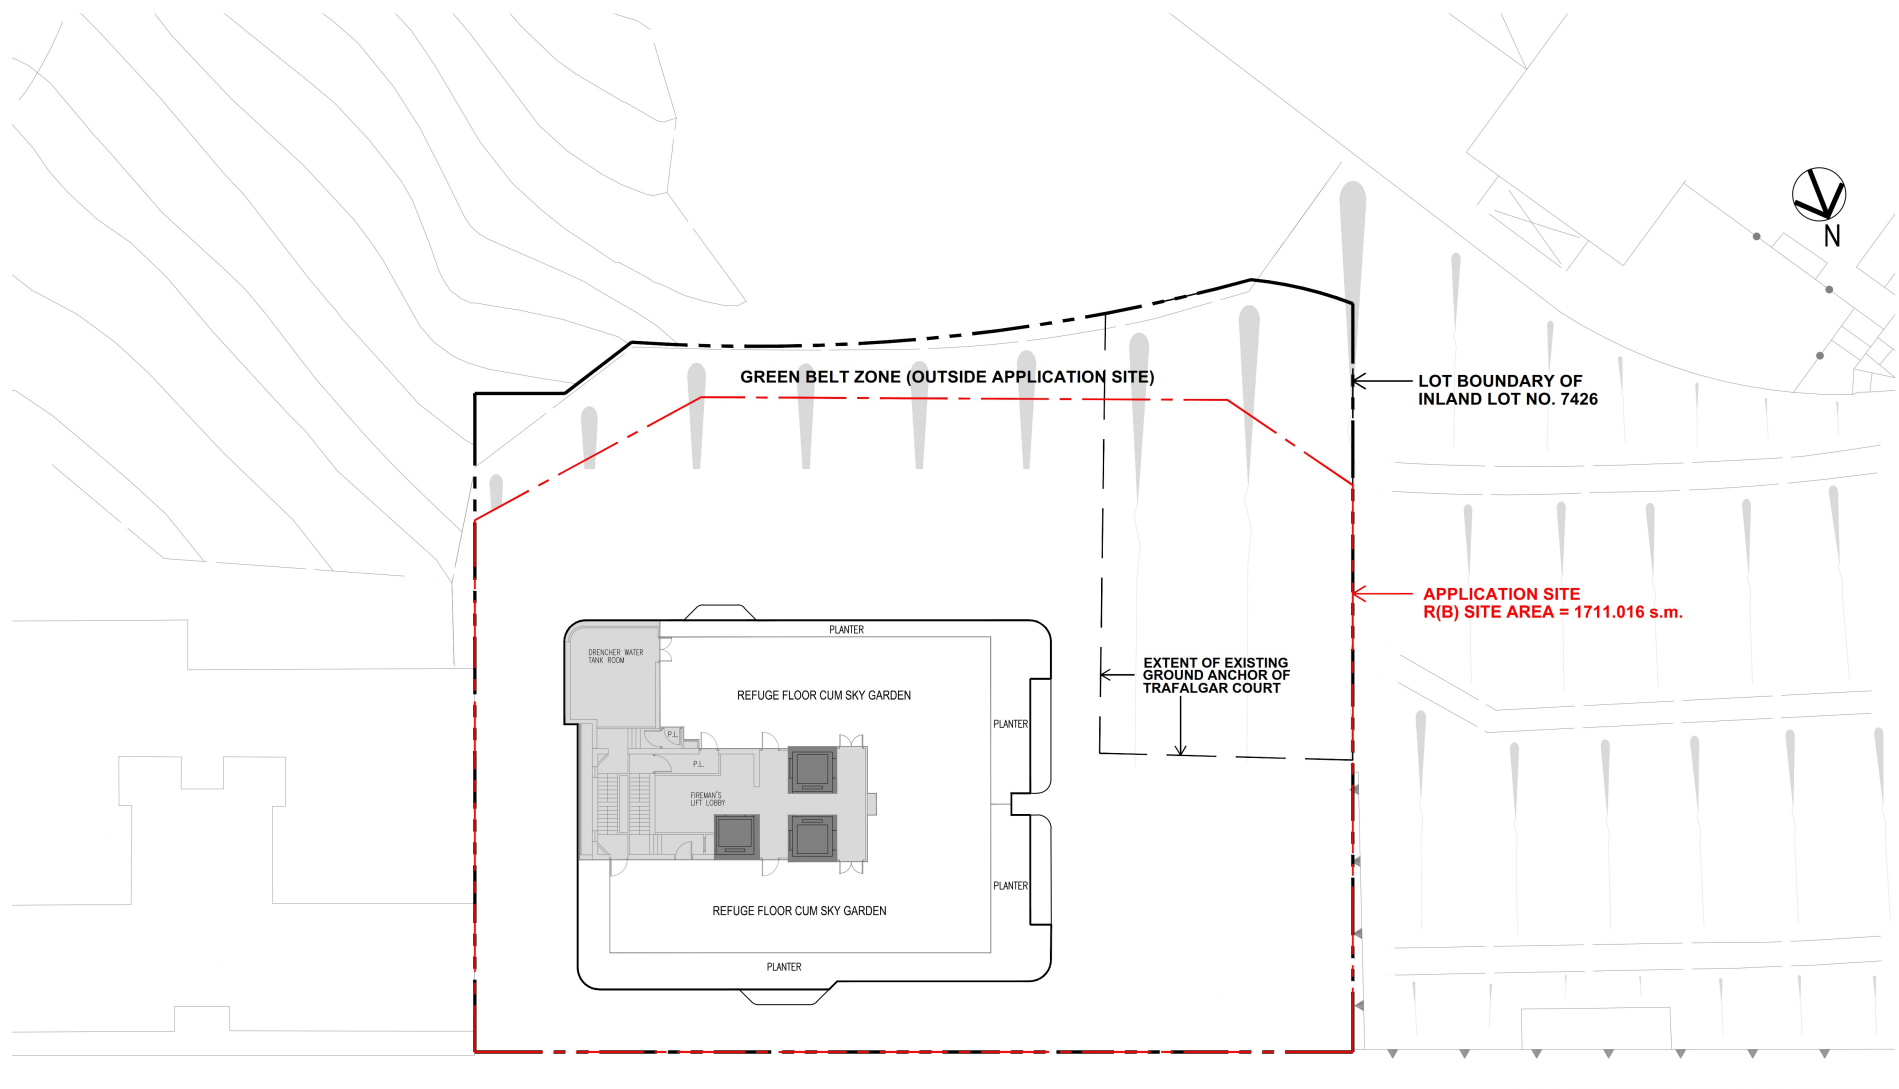


21ST REFUGE CUM SKY GARDEN FLOOR PLAN

(LOWER) TAI HANG ROAD

**LEGEND**  
 ■ PROPOSED LIFT CORE  
 ■ PROPOSED ANCILLARY FACILITIES

(資料來源：由申請人於2022年1月7日提交的進一步資料)  
 (Source: Further information submitted by the applicant on 7.1.2022)

參考編號 REFERENCE No. A/H6/91	繪圖 DRAWING A - 8
----------------------------------	------------------------

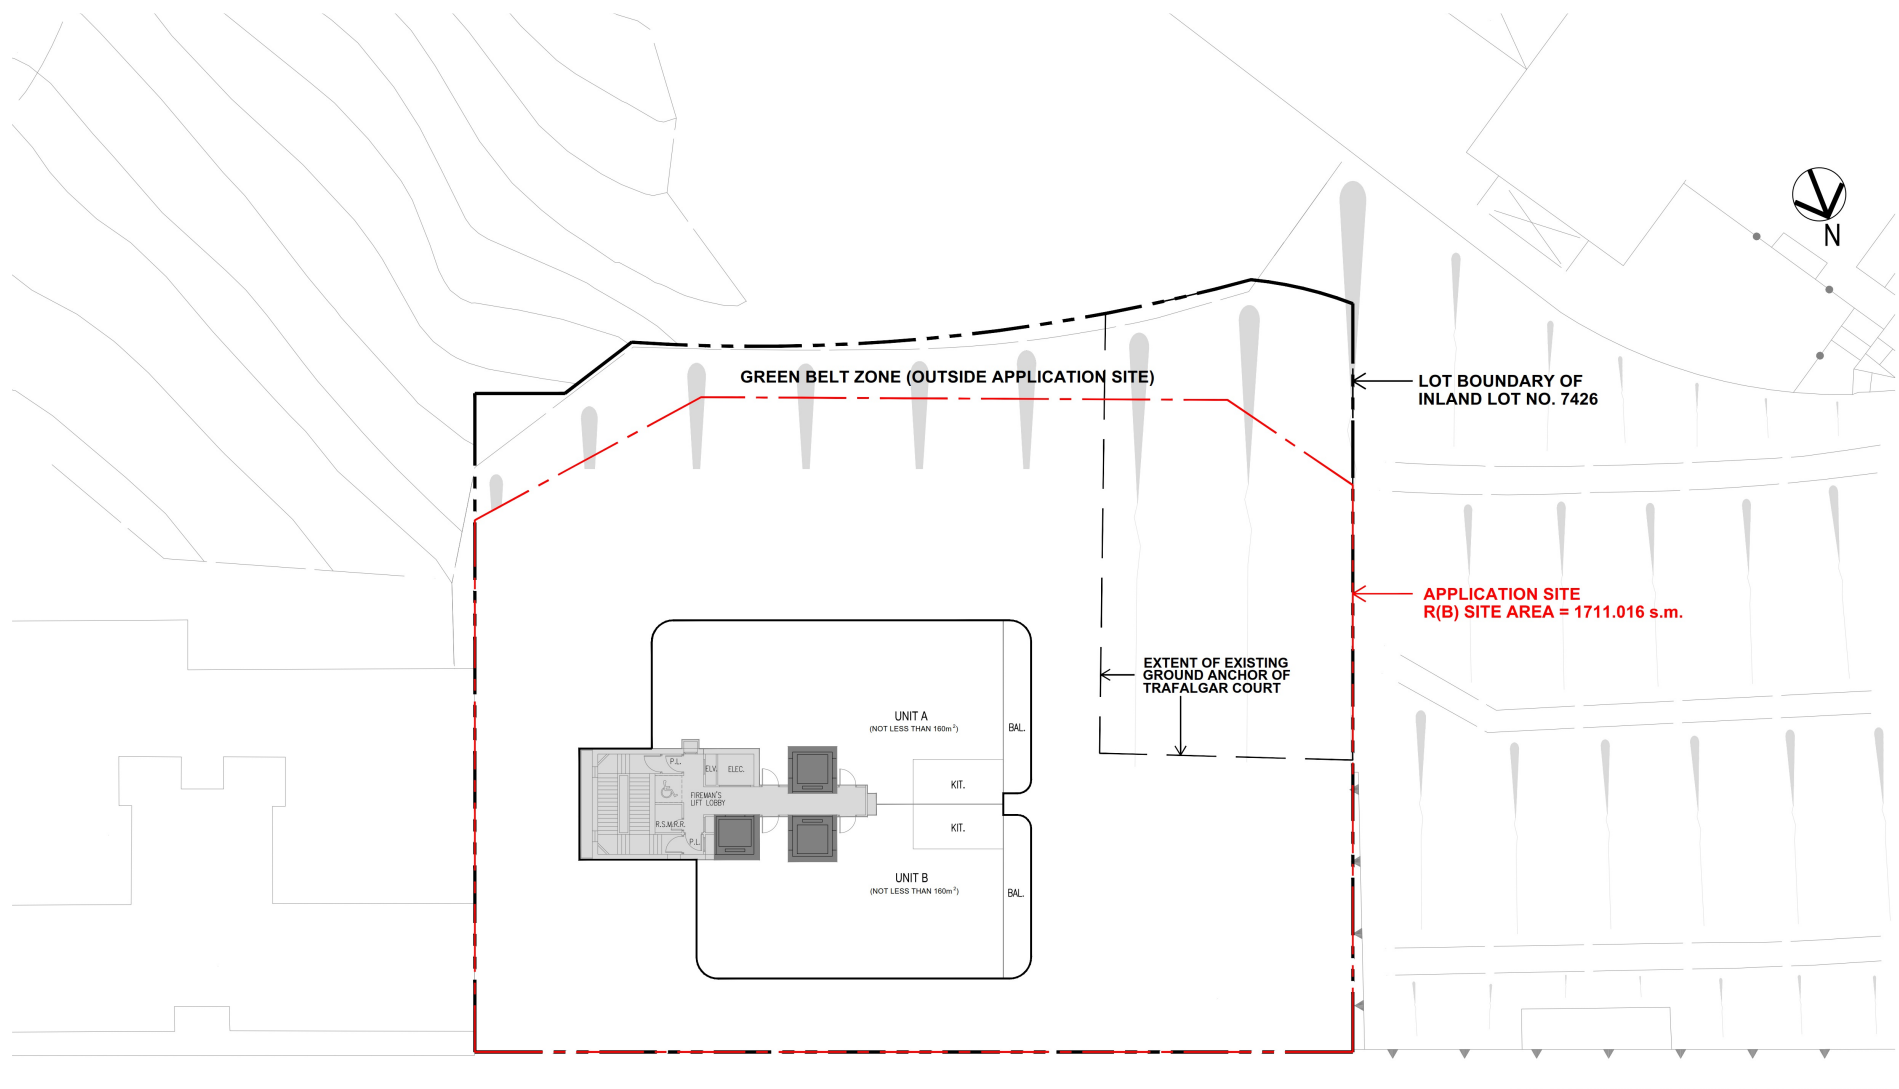

22ND TO 26TH (HIGH ZONE) FLOOR PLAN  
 (DESIGNATION OF 24TH FLOOR IS OMITTED)  
 2 UNITS PER STOREY


(LOWER) TAI HANG ROAD

LEGEND

- PROPOSED LIFT CORE
- PROPOSED ANCILLARY FACILITIES

(資料來源：由申請人於2022年1月7日提交的進一步資料)  
 (Source: Further information submitted by the applicant on 7.1.2022)

參考編號 REFERENCE No. A/H6/91	繪圖 DRAWING A - 9
----------------------------------	------------------------

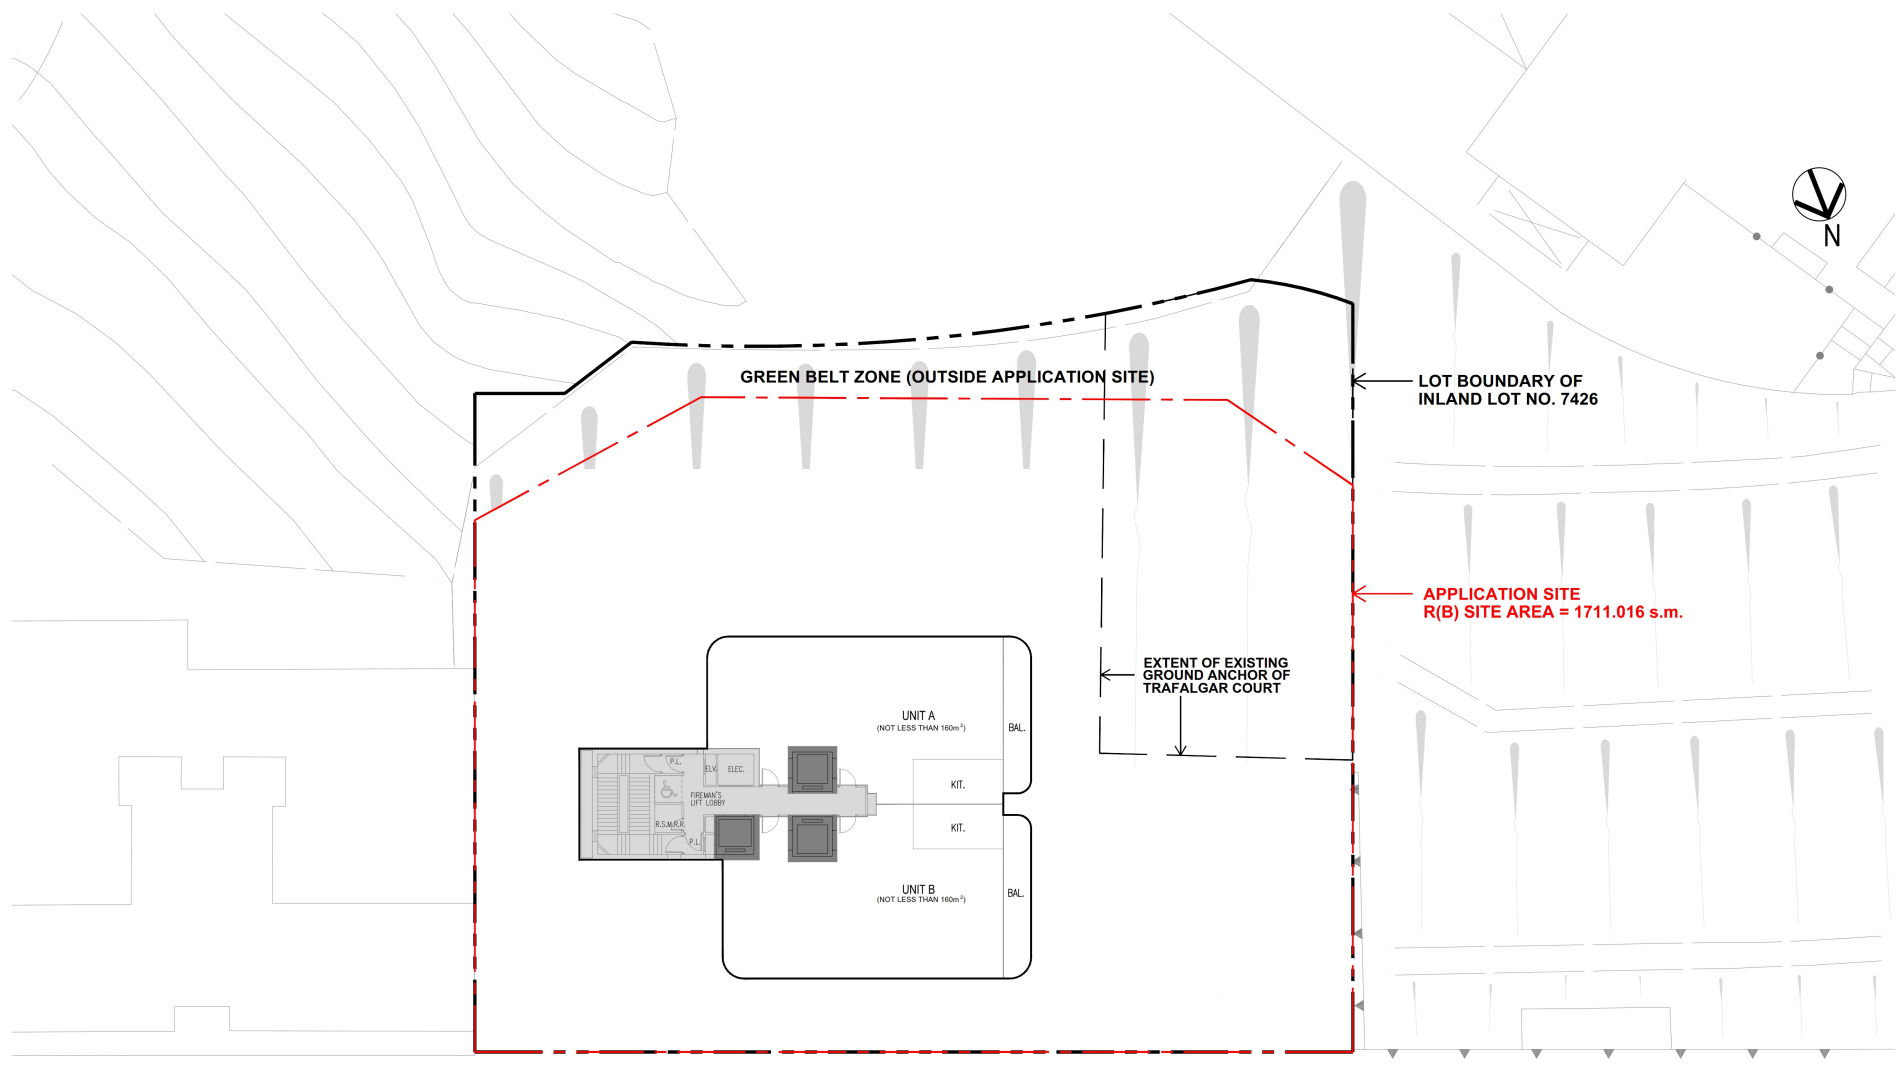

27TH & 29TH FLOOR PLAN (DUPLEX - LOWER LEVEL)  
2 DUPLEX UNITS PER STOREY


(LOWER) TAI HANG ROAD

LEGEND

- PROPOSED LIFT CORE
- PROPOSED ANCILLARY FACILITIES

(資料來源：由申請人於2022年1月7日提交的進一步資料)  
(Source: Further information submitted by the applicant on 7.1.2022)

參考編號 REFERENCE No. A/H6/91	繪圖 DRAWING A - 10
----------------------------------	-------------------------

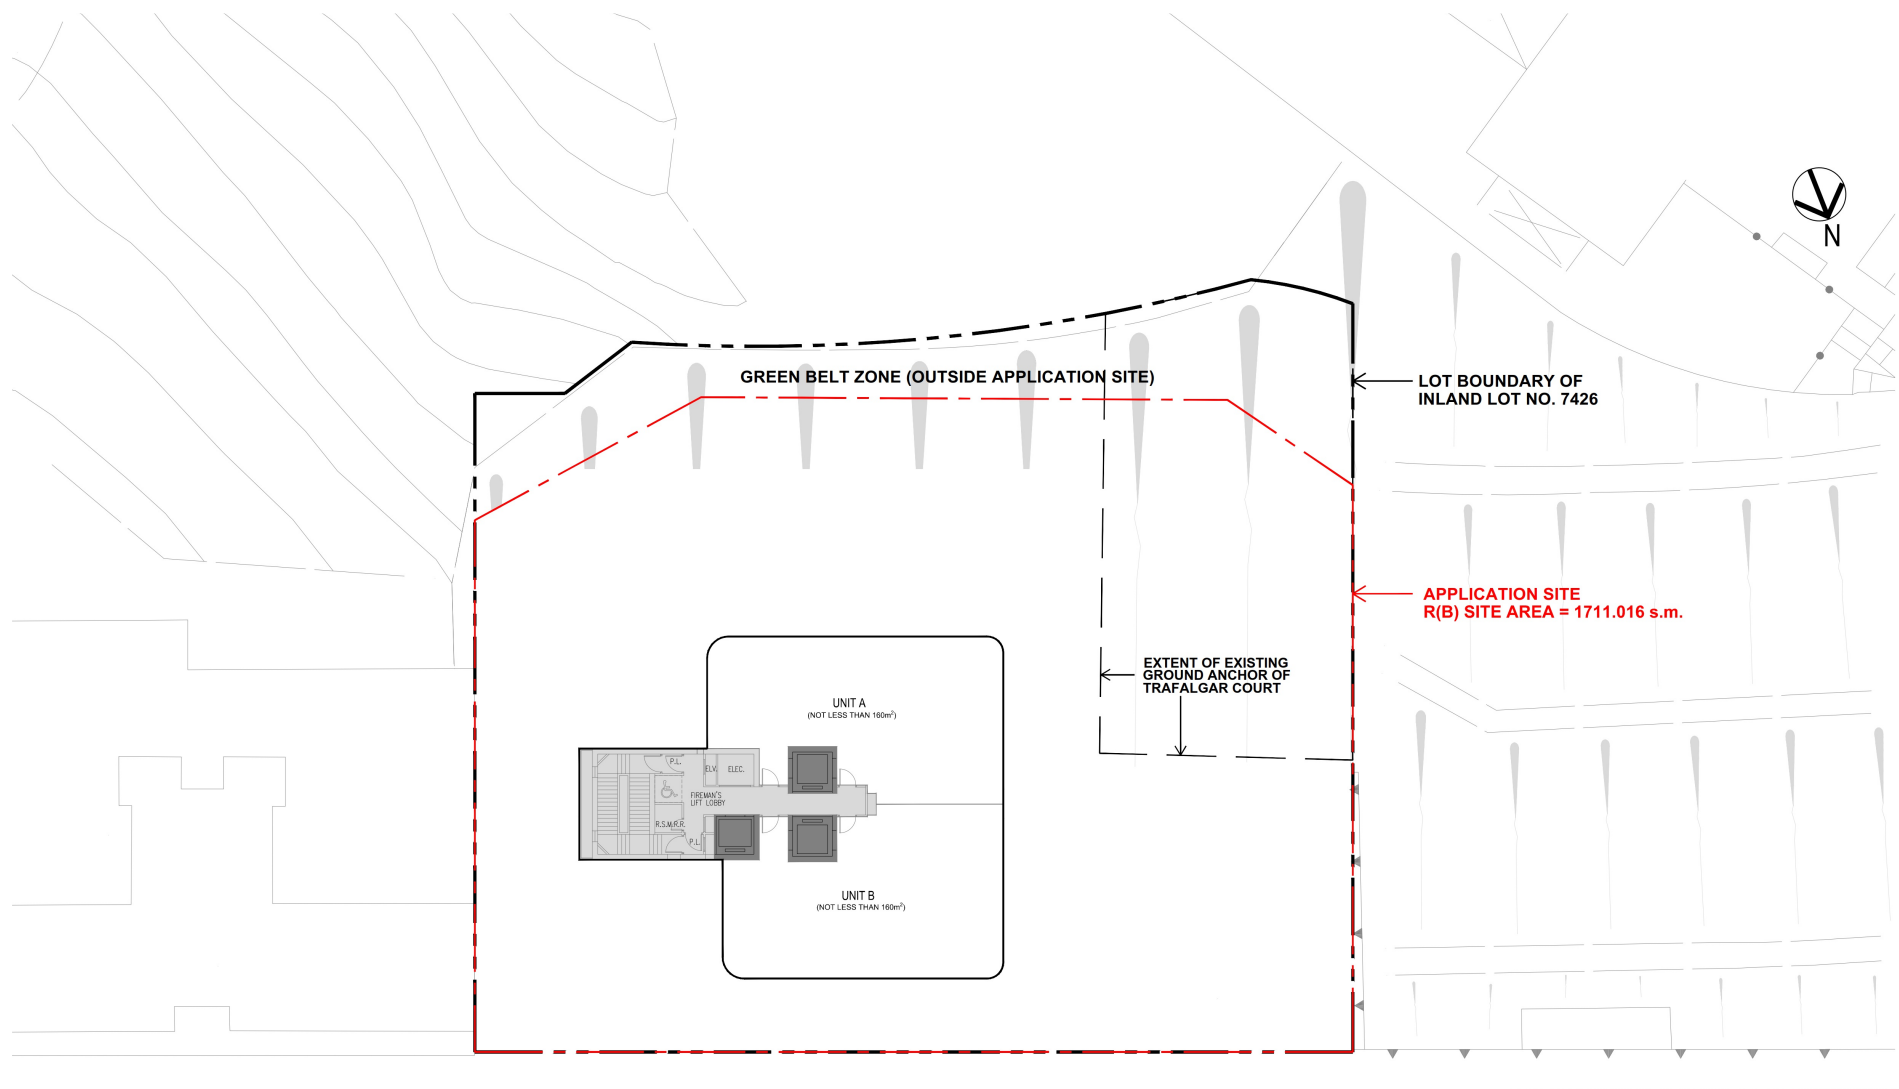

28TH & 30TH FLOOR PLAN (DUPLEX - UPPER LEVEL)


(LOWER) TAI HANG ROAD

LEGEND

- PROPOSED LIFT CORE
- PROPOSED ANCILLARY FACILITIES

(資料來源：由申請人於2022年1月7日提交的進一步資料)  
 (Source: Further information submitted by the applicant on 7.1.2022)

參考編號 REFERENCE No. A/H6/91	繪圖 DRAWING A - 11
----------------------------------	-------------------------

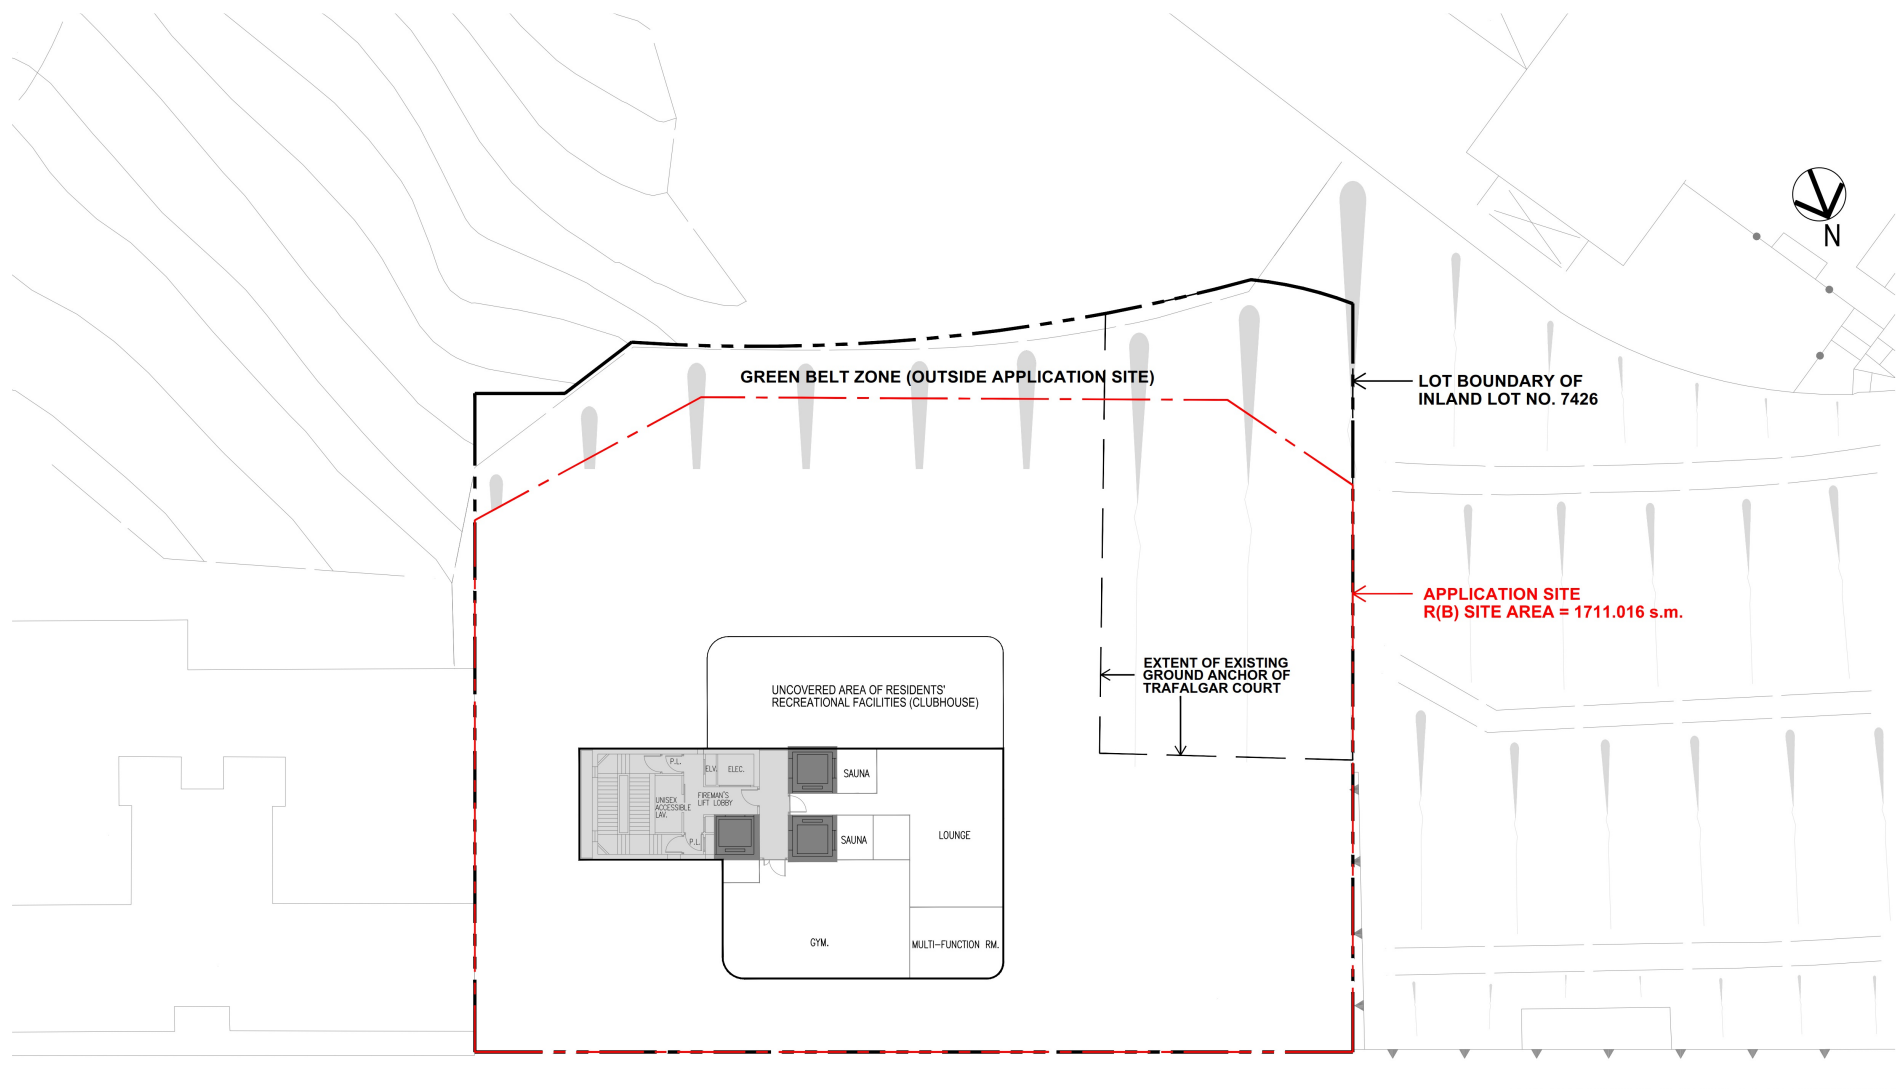

31ST RESIDENTS' RECREATIONAL FACILITIES FLOOR PLAN


(LOWER) TAI HANG ROAD

LEGEND

- PROPOSED LIFT CORE
- PROPOSED ANCILLARY FACILITIES

(資料來源：由申請人於2022年1月7日提交的進一步資料)  
(Source: Further information submitted by the applicant on 7.1.2022)

參考編號 REFERENCE No. A/H6/91	繪圖 DRAWING A - 12
----------------------------------	-------------------------

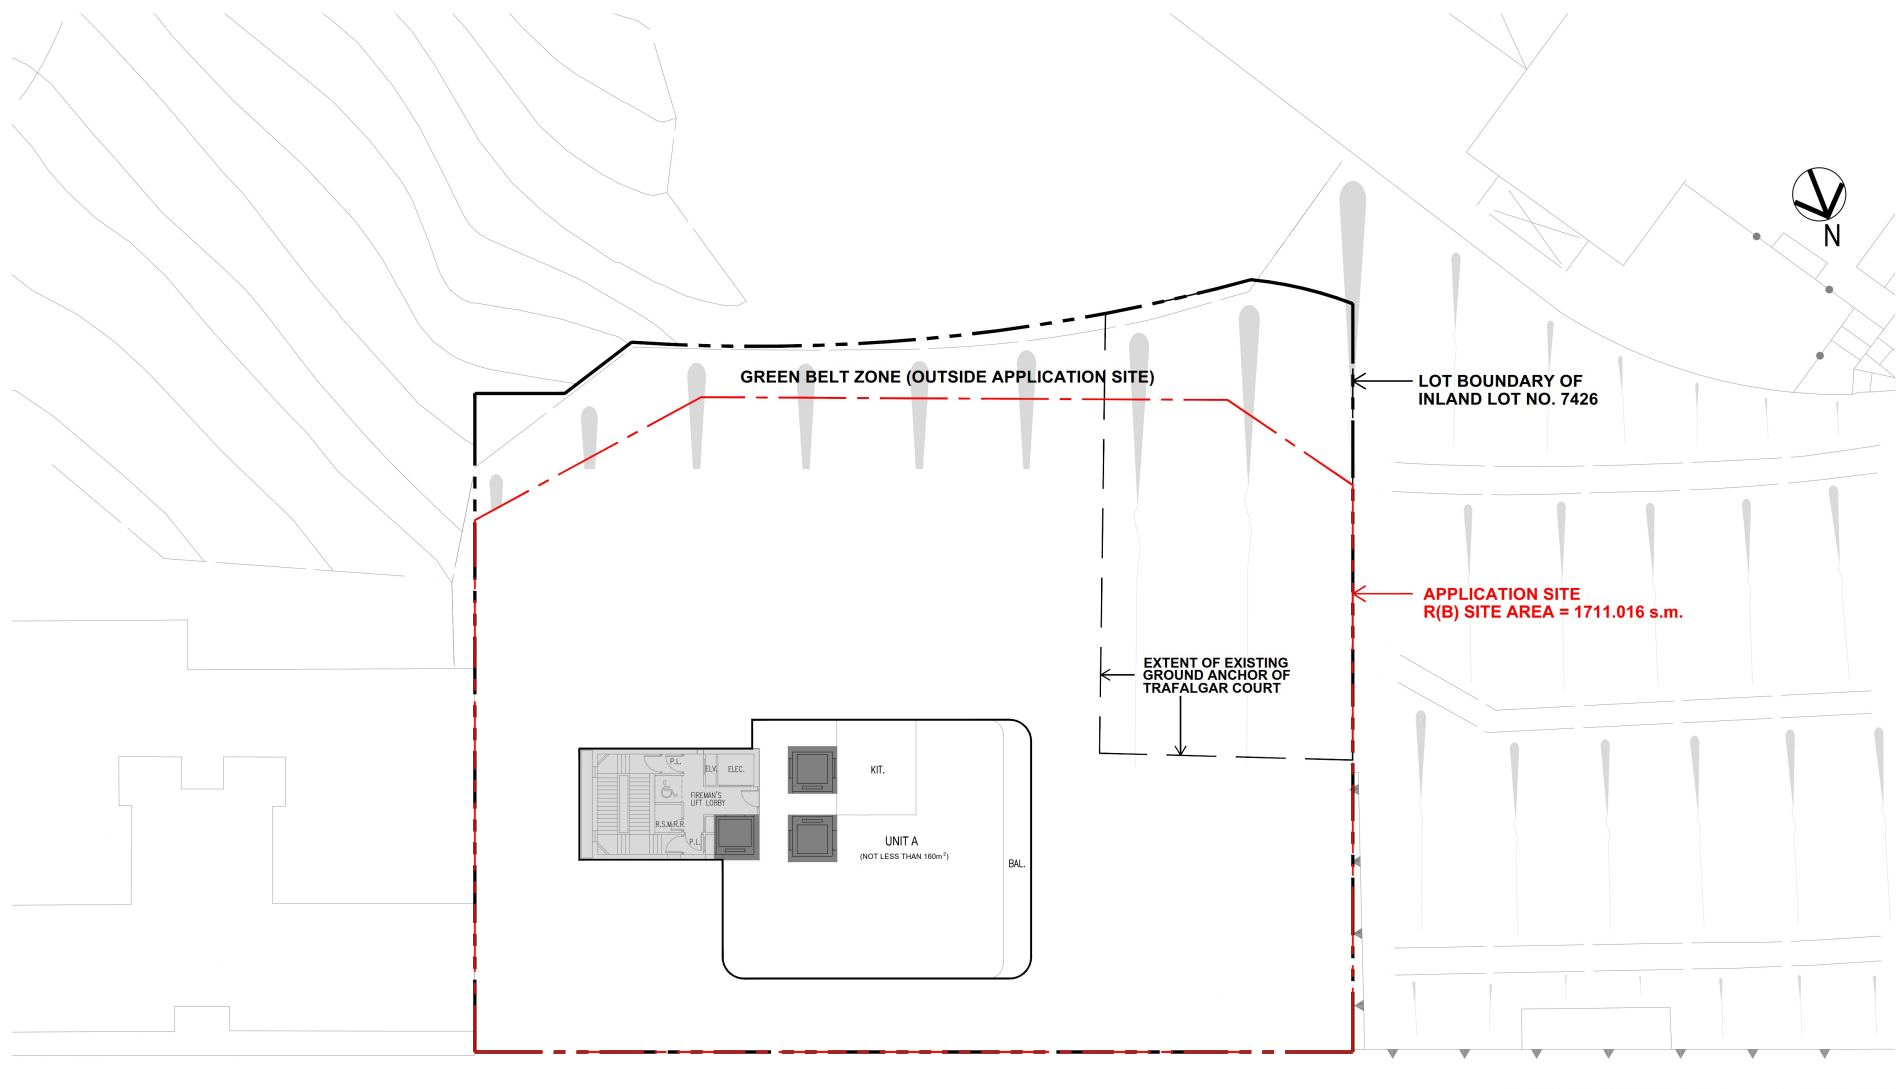

32ND (PENTHOUSE) LOWER FLOOR PLAN


(LOWER) TAI HANG ROAD

LEGEND

- PROPOSED LIFT CORE
- PROPOSED ANCILLARY FACILITIES

(資料來源：由申請人於2022年1月7日提交的進一步資料)  
(Source: Further information submitted by the applicant on 7.1.2022)

參考編號 REFERENCE No. A/H6/91	繪圖 DRAWING A - 13
----------------------------------	-------------------------

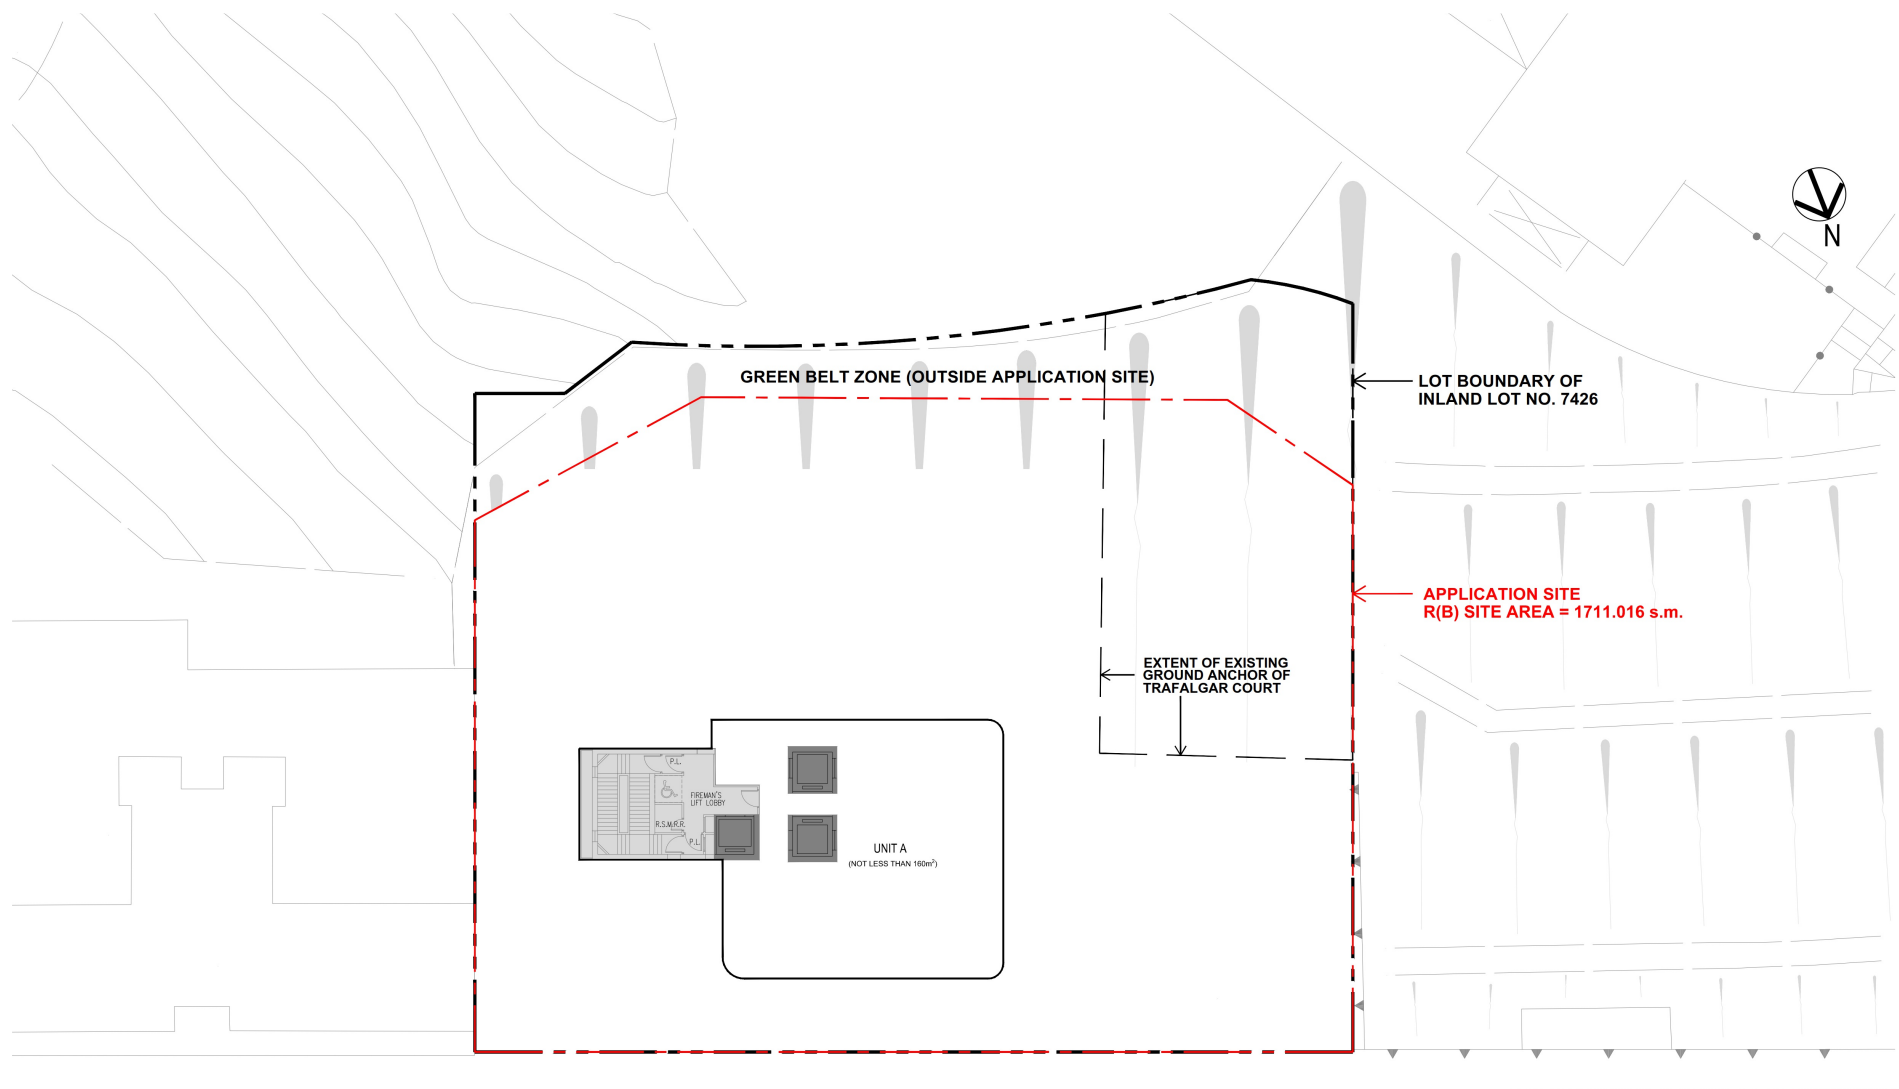

33ND (PENTHOUSE) UPPER FLOOR PLAN


(LOWER) TAI HANG ROAD

LEGEND

- PROPOSED LIFT CORE
- PROPOSED ANCILLARY FACILITIES

(資料來源：由申請人於2022年1月7日提交的進一步資料)  
 (Source: Further information submitted by the applicant on 7.1.2022)


參考編號 REFERENCE No. A/H6/91	繪圖 DRAWING A - 14
----------------------------------	-------------------------

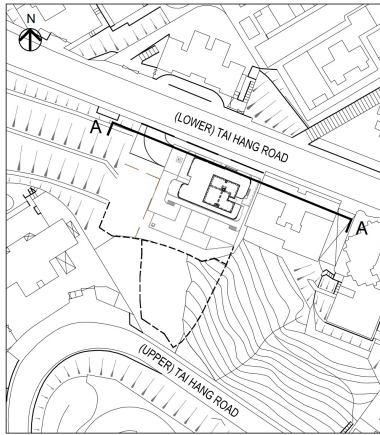

KEY PLAN


**SECTION A-A**

(DESIGNATION OF 4/F, 13/F,  
14/F & 24/F ARE NOT USED)

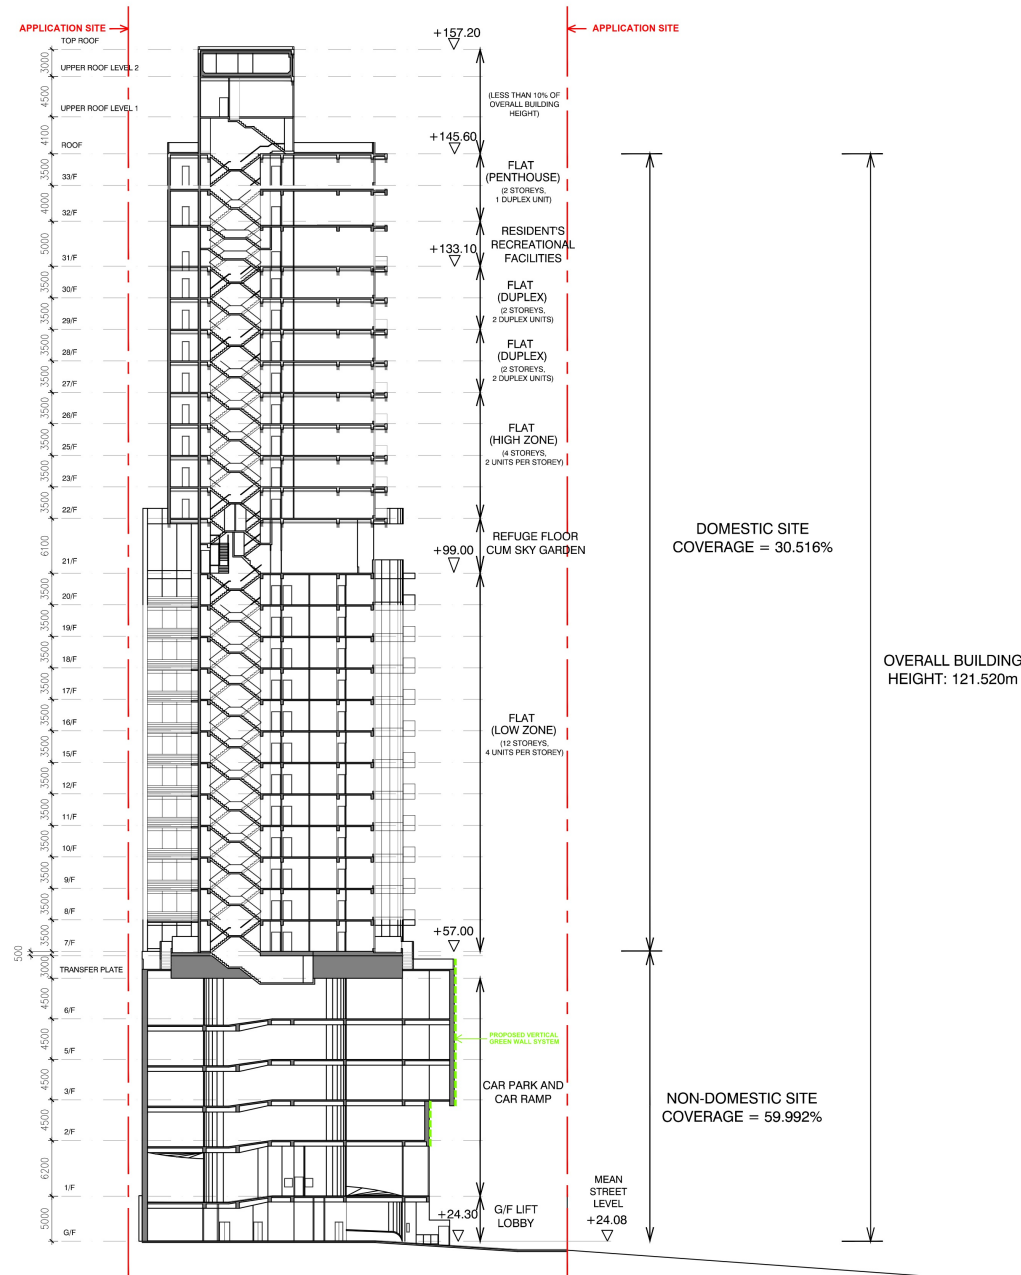


(資料來源：由申請人於2022年1月7日提交的進一步資料)  
(Source: Further information submitted by the applicant on 7.1.2022)

參考編號 REFERENCE No. A/H6/91	繪圖 DRAWING A - 15
----------------------------------	-------------------------

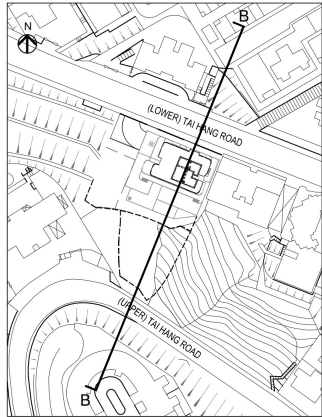

KEY PLAN

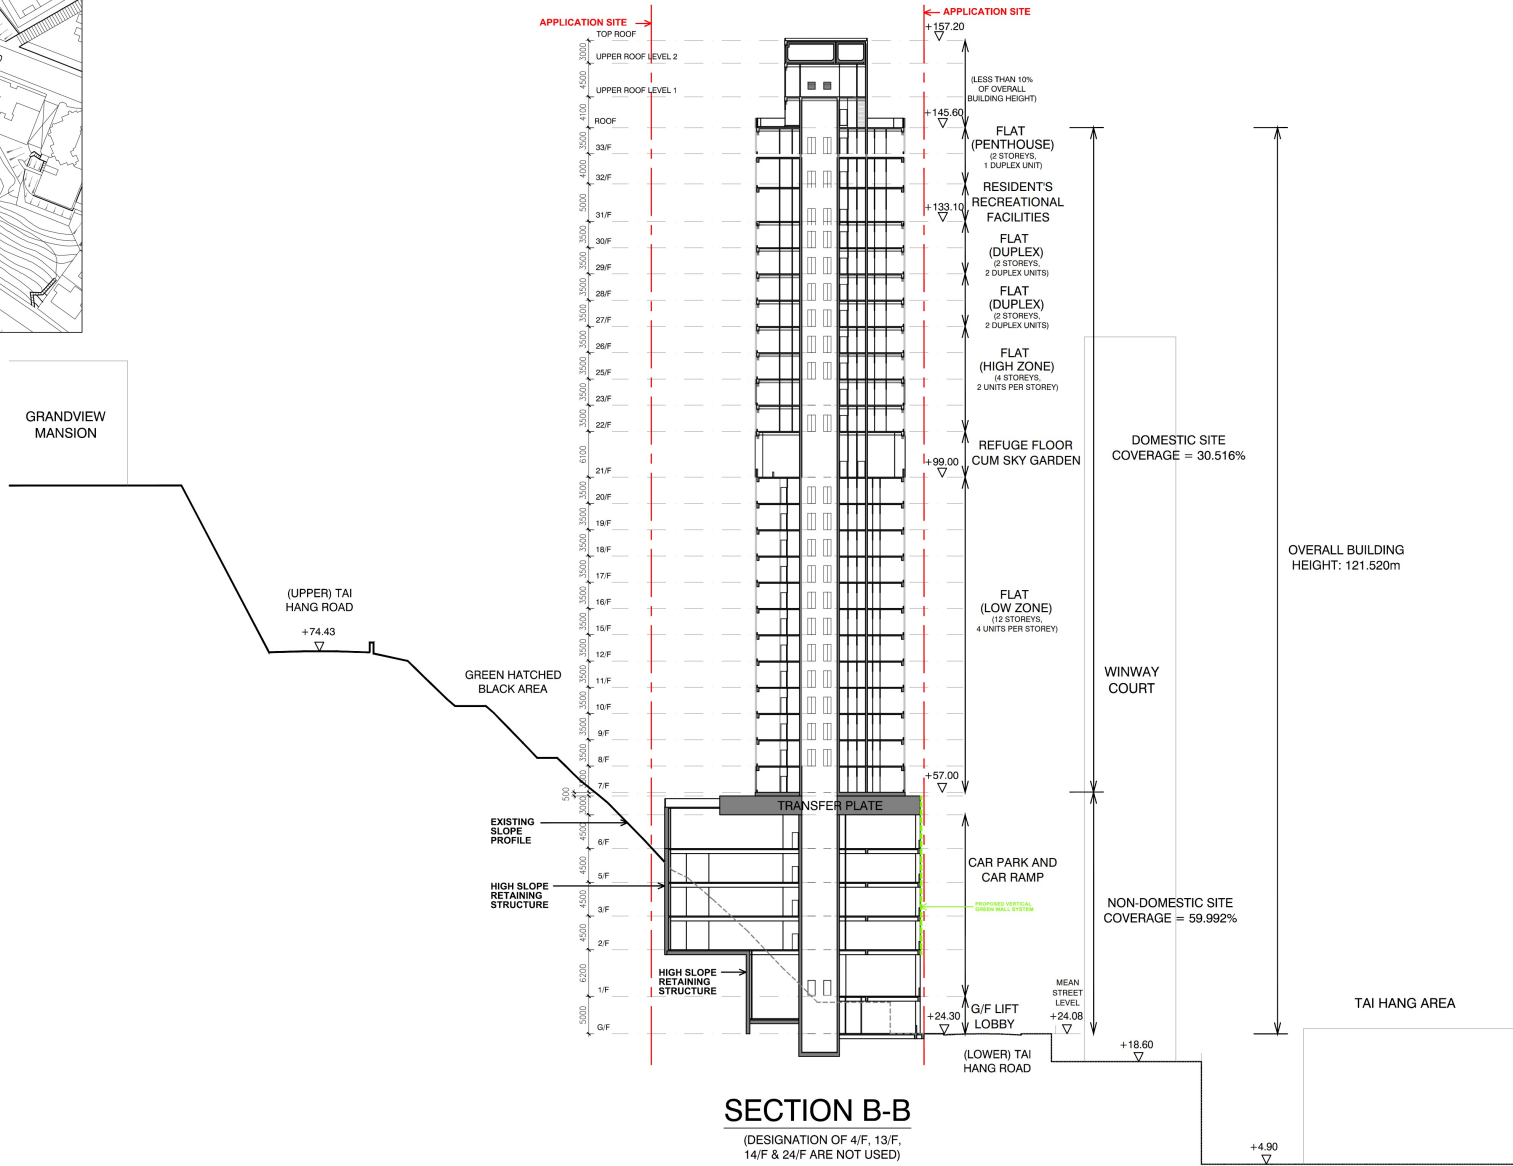

**SECTION B-B**

(DESIGNATION OF 4/F, 13/F, 14/F & 24/F ARE NOT USED)

(資料來源：由申請人於2022年1月7日提交的進一步資料)  
(Source: Further information submitted by the applicant on 7.1.2022)

參考編號 <b>REFERENCE No.</b> <b>A/H6/91</b>	繪圖 <b>DRAWING</b> <b>A - 16</b>
--	---------------------------------------