

LEGEND	
	EXISTING FULL HT BLOCK WALL
	1000MM HT BLOCK WALL
	S.16 APPLICATION AREA



Hilton Mo & Co.

E-MAIL: info@hiltonmo.com
Tel: (852) 26826630 (Mob) 97229770
Fax: (852) 26828226
Room 1602, 16/F, Kwong Kin Trade Centre, 5 Kin Fat Street,
Tuen Mun, New Territories.



PROJECT:

LOCATION PLAN FOR PLANNING
APPLICATION - CHANGE IN USE AT G/F., NO.
14 TSUN YUEN STREET, HAPPY VALLEY,
HONG KONG

DATE: 090525 (J)

FUEL: ELECTRICITY

SCALE 1 : 75 (A4)

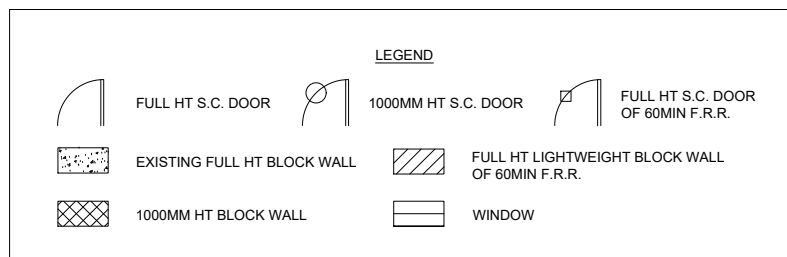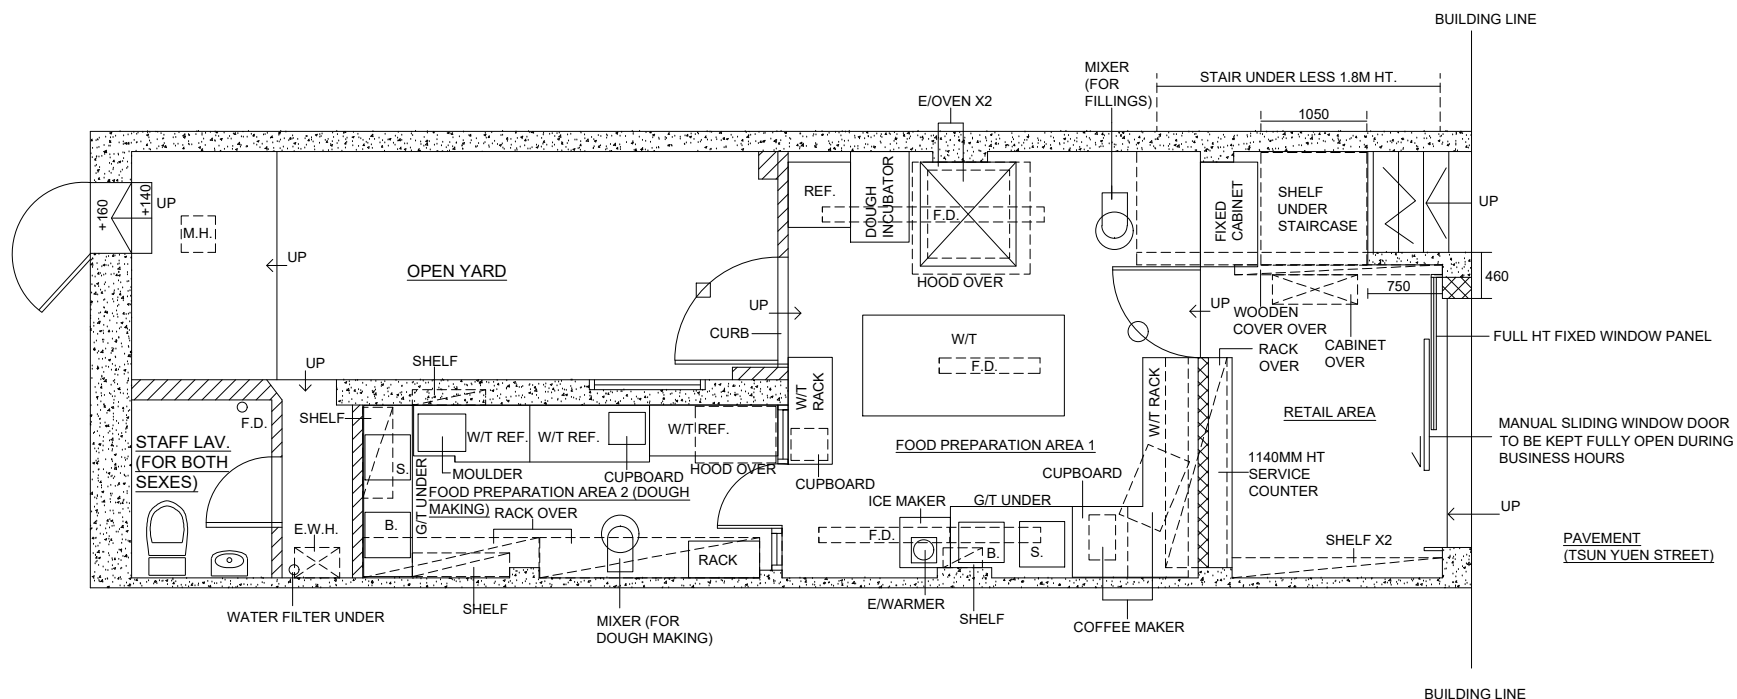

LAND USE ZONE INVOLVED: RESIDENTIAL (GROUP B)
 PROPOSED USE: SHOP AND SERVICES
 GROSS FLOOR AREA: 62.06 SQM

HAM Hilton Mo & Co.

E-MAIL: info@hiltonmo.com
 Tel: (852) 26826630 (Mob) 97229770
 Fax: (852) 26828226
 Room 1602, 16/F, Kwong Kin Trade Centre, 5 Kin Fat Street,
 Tuen Mun, New Territories.

PROJECT:

FLOOR PLAN FOR PLANNING APPLICATION -
 CHANGE IN USE AT G/F., NO. 14 TSUN YUEN
 STREET, HAPPY VALLEY, HONG KONG

DATE: 090525 (J)

FUEL: ELECTRICITY

SCALE 1 : 75 (A4)



Powered by GeoInfo Map: <https://www.map.gov.hk>

Note: The use of this map is subject to the Terms and Conditions and the IP Rights Notice of GeoInfo Map.