

☐Urgent ☐Return receipt ☐Expand Group ☐Restricted ☐Prevent Copy

Ivan Sze Yuet FUNG/PLAND

---


寄件者: Justin Chun [REDACTED]  
寄件日期: 2025年06月12日星期四 15:18  
收件者: Fred Ming Yeung LI/PLAND  
副本: Ivan Sze Yuet FUNG/PLAND; Jerome Mo; Jacquelyn mo  
主旨: Updated plans regarding S16 application of G/F, 14 Tsun Yuen Street  
附件: 14 TSUN YUEN STREET FLOOR PLAN DD120625-Model.pdf; 14 TSUN YUEN STREET LOCATION PLAN DD120625-Model.pdf; 14 TSUN YUEN STREET BLOCK PLAN DD120625.pdf  
  
類別: Internet Email




Dear Sir,

As per our telephone conversation, please find the attached updated block plan, floor plan & location plan for your review, please note that the block plan is the same while the floor plan and location plan area are now updated which would be the same as the area stated in the application form. Please feel free to contact the undersign for any enquiries.

Thank you.

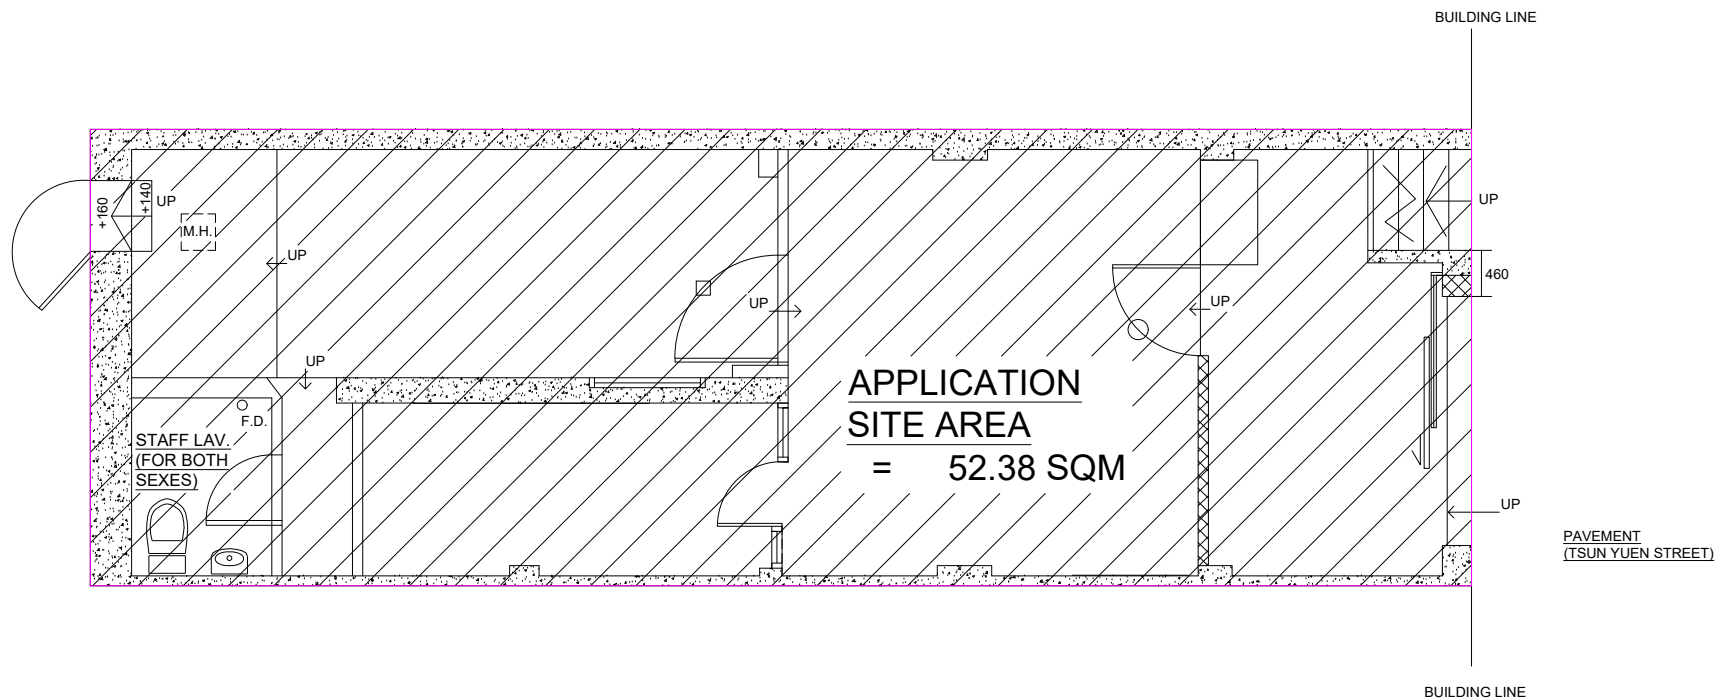Regards,  
Justin Chun  
Project Manager  
Hilton Mo & Co. Limited  
[REDACTED]

 

LEGEND	
	EXISTING FULL HT BLOCK WALL
	S.16 APPLICATION AREA
	1000MM HT BLOCK WALL



E-MAIL: info@hiltonmo.com  
 Tel: (852) 26826630 (Mob) 97229770  
 Fax: (852) 26828226  
 Room 1602, 16/F, Kwong Kin Trade Centre, 5 Kin Fat Street,  
 Tuen Mun, New Territories.

#### PROJECT:

LOCATION PLAN FOR PLANNING  
 APPLICATION - CHANGE IN USE AT G/F., NO.  
 14 TSUN YUEN STREET, HAPPY VALLEY,  
 HONG KONG

DATE: 120625 (JC)

FUEL: ELECTRICITY

SCALE 1 : 75 (A4)





Powered by GeoInfo Map: <https://www.map.gov.hk>

Note: The use of this map is subject to the Terms and Conditions and the IP Rights Notice of GeoInfo Map.