


Revised Figures

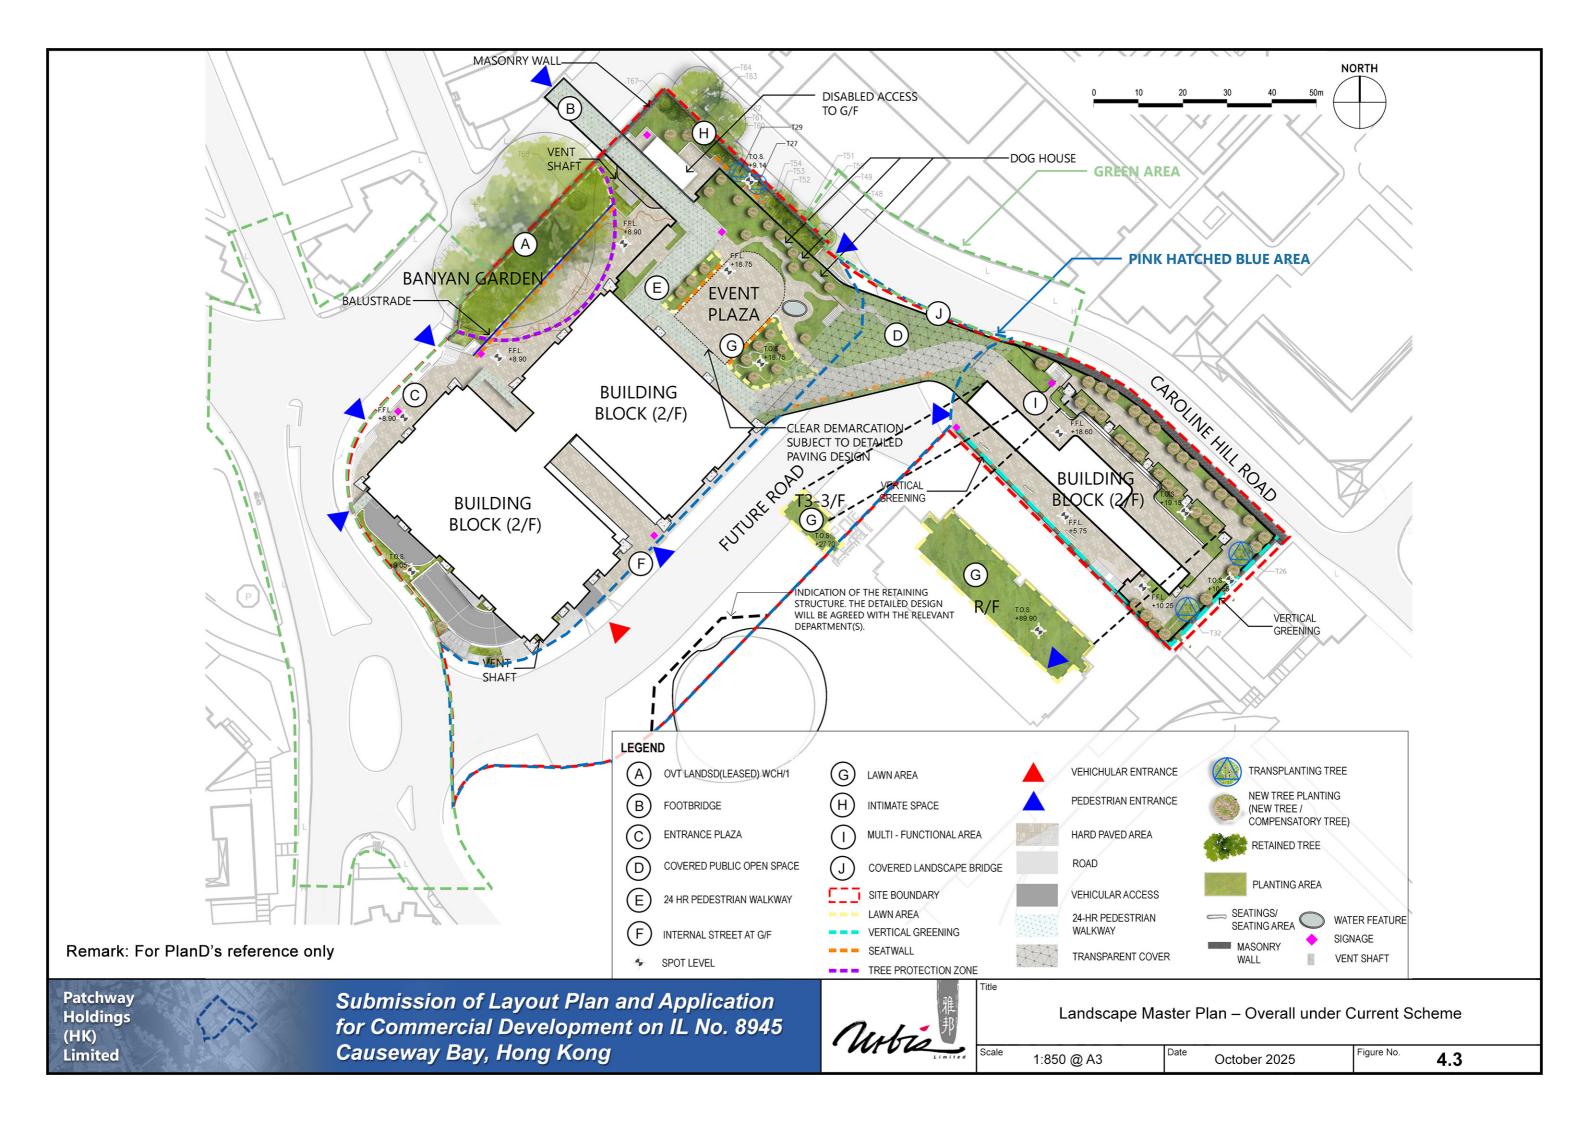





* IMAGE FOR REFERENCE ONLY, SUBJECT TO DETAIL DESIGN





Submission of Layout Plan and Application for Commercial Development on IL No. 8945 Causeway Bay, Hong Kong



Artist's Impression of G/F Banyan Garden 1/2

Scale N.T.S. Date October 2025 Figure No.

4.6a



* IMAGE FOR REFERENCE ONLY, SUBJECT TO DETAIL DESIGN

Patchway Holdings (HK) Limited



Submission of Layout Plan and Application for Commercial Development on IL No. 8945 Causeway Bay, Hong Kong



liti

Artist's Impression of G/F Banyan Garden 2/2

N.T.S.

October 2025

Figure No.

4.6b

