


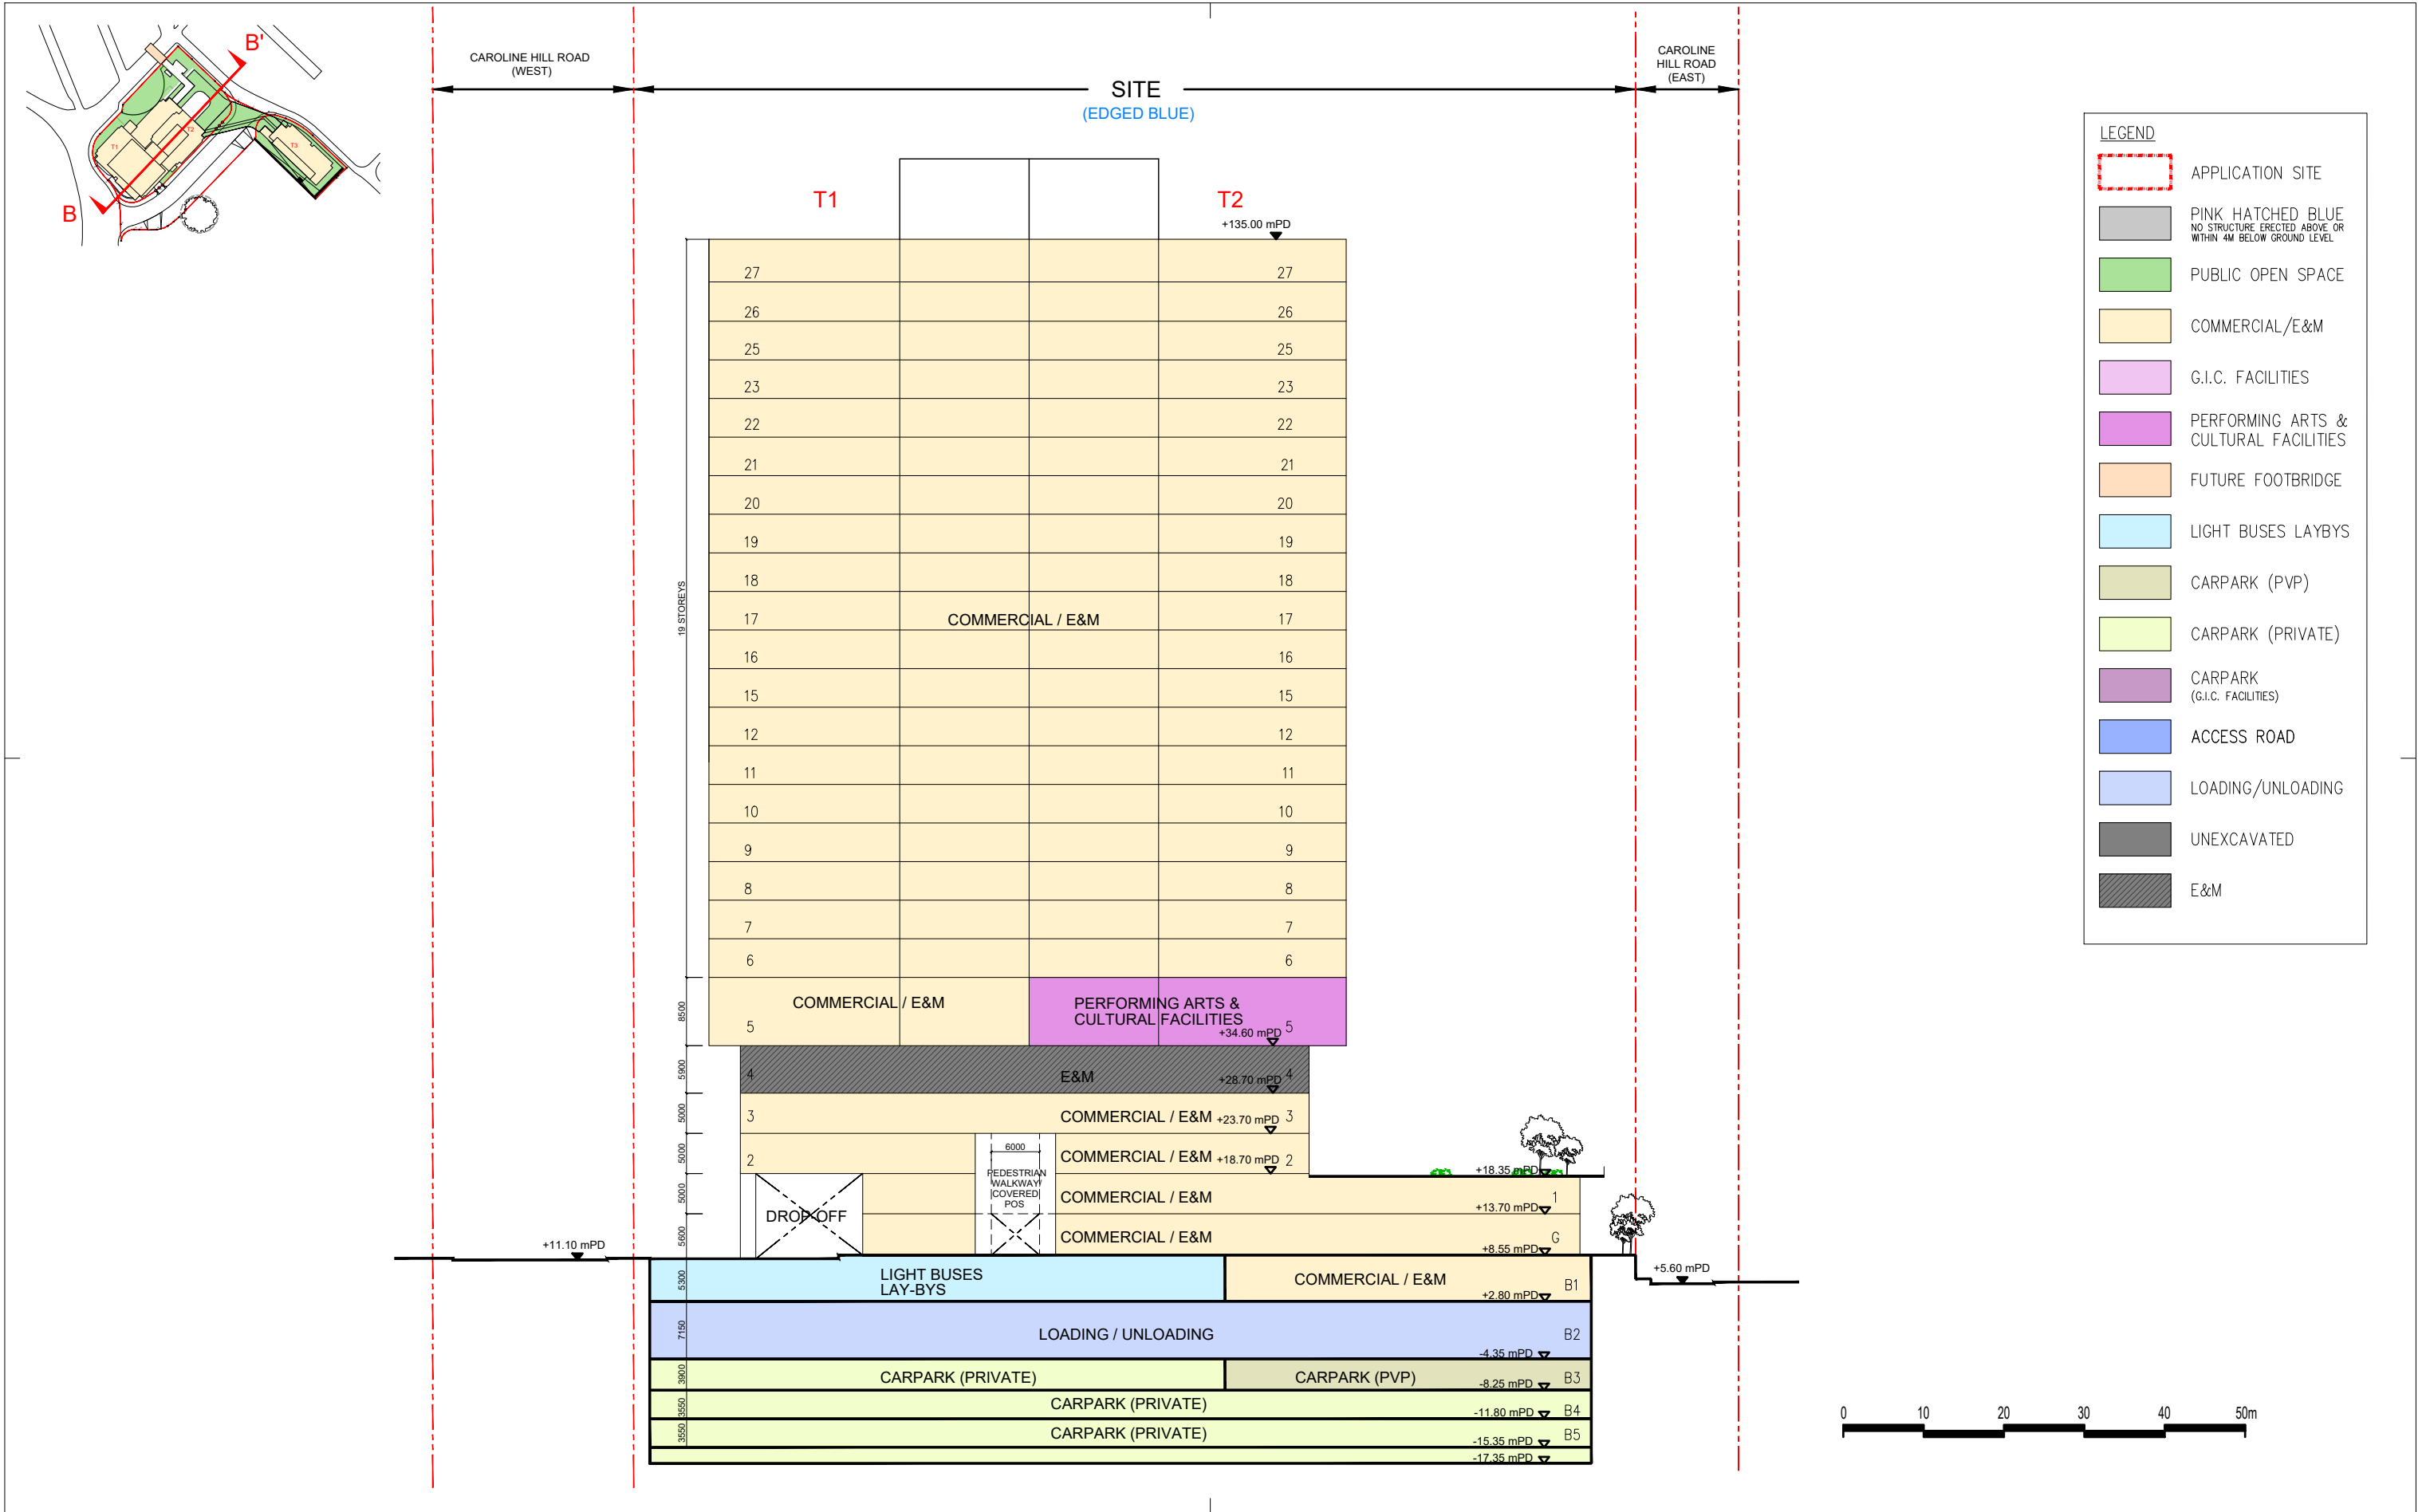

Rev.	Description	Drawn	Checked	Approved	Date
—	11st SUBMISSION				3-2022
A	11st AMENDMENT				9-2023
B	12nd AMENDMENT				1-2024

Rev.	Description	Drawn	Checked	Approved	Date

Check all measurements on site.
Do not scale off drawings.

This drawing is to be read in conjunction with the specification and any discrepancies are to be immediately reported to the Architect.

This drawing remains the copyright property of the Architect and is not to be reproduced in whole or in part without permission of the Architect.

B.D. Ref.	
F.S.D. Ref.	
D.L.O. Ref.	
Drawn	Date 1-2024
Checked	Date 1-2024
Approved	Date 1-2024
Cad File No.	



呂元祥建築師事務所

Project Title
PROPOSED COMMERCIAL
DEVELOPMENT ON IL NO.8945
AT CAROLINE HILL ROAD,
CAUSEWAY BAY, HONG KONG

Drawing Title	SECTION BB'
Project No.	21105HK
Scale	1:750 (A3)
Issue Date	Sept 2024
Drawing No.	MLP-013

Drawing Purpose