




Appendix I


Architectural Drawings

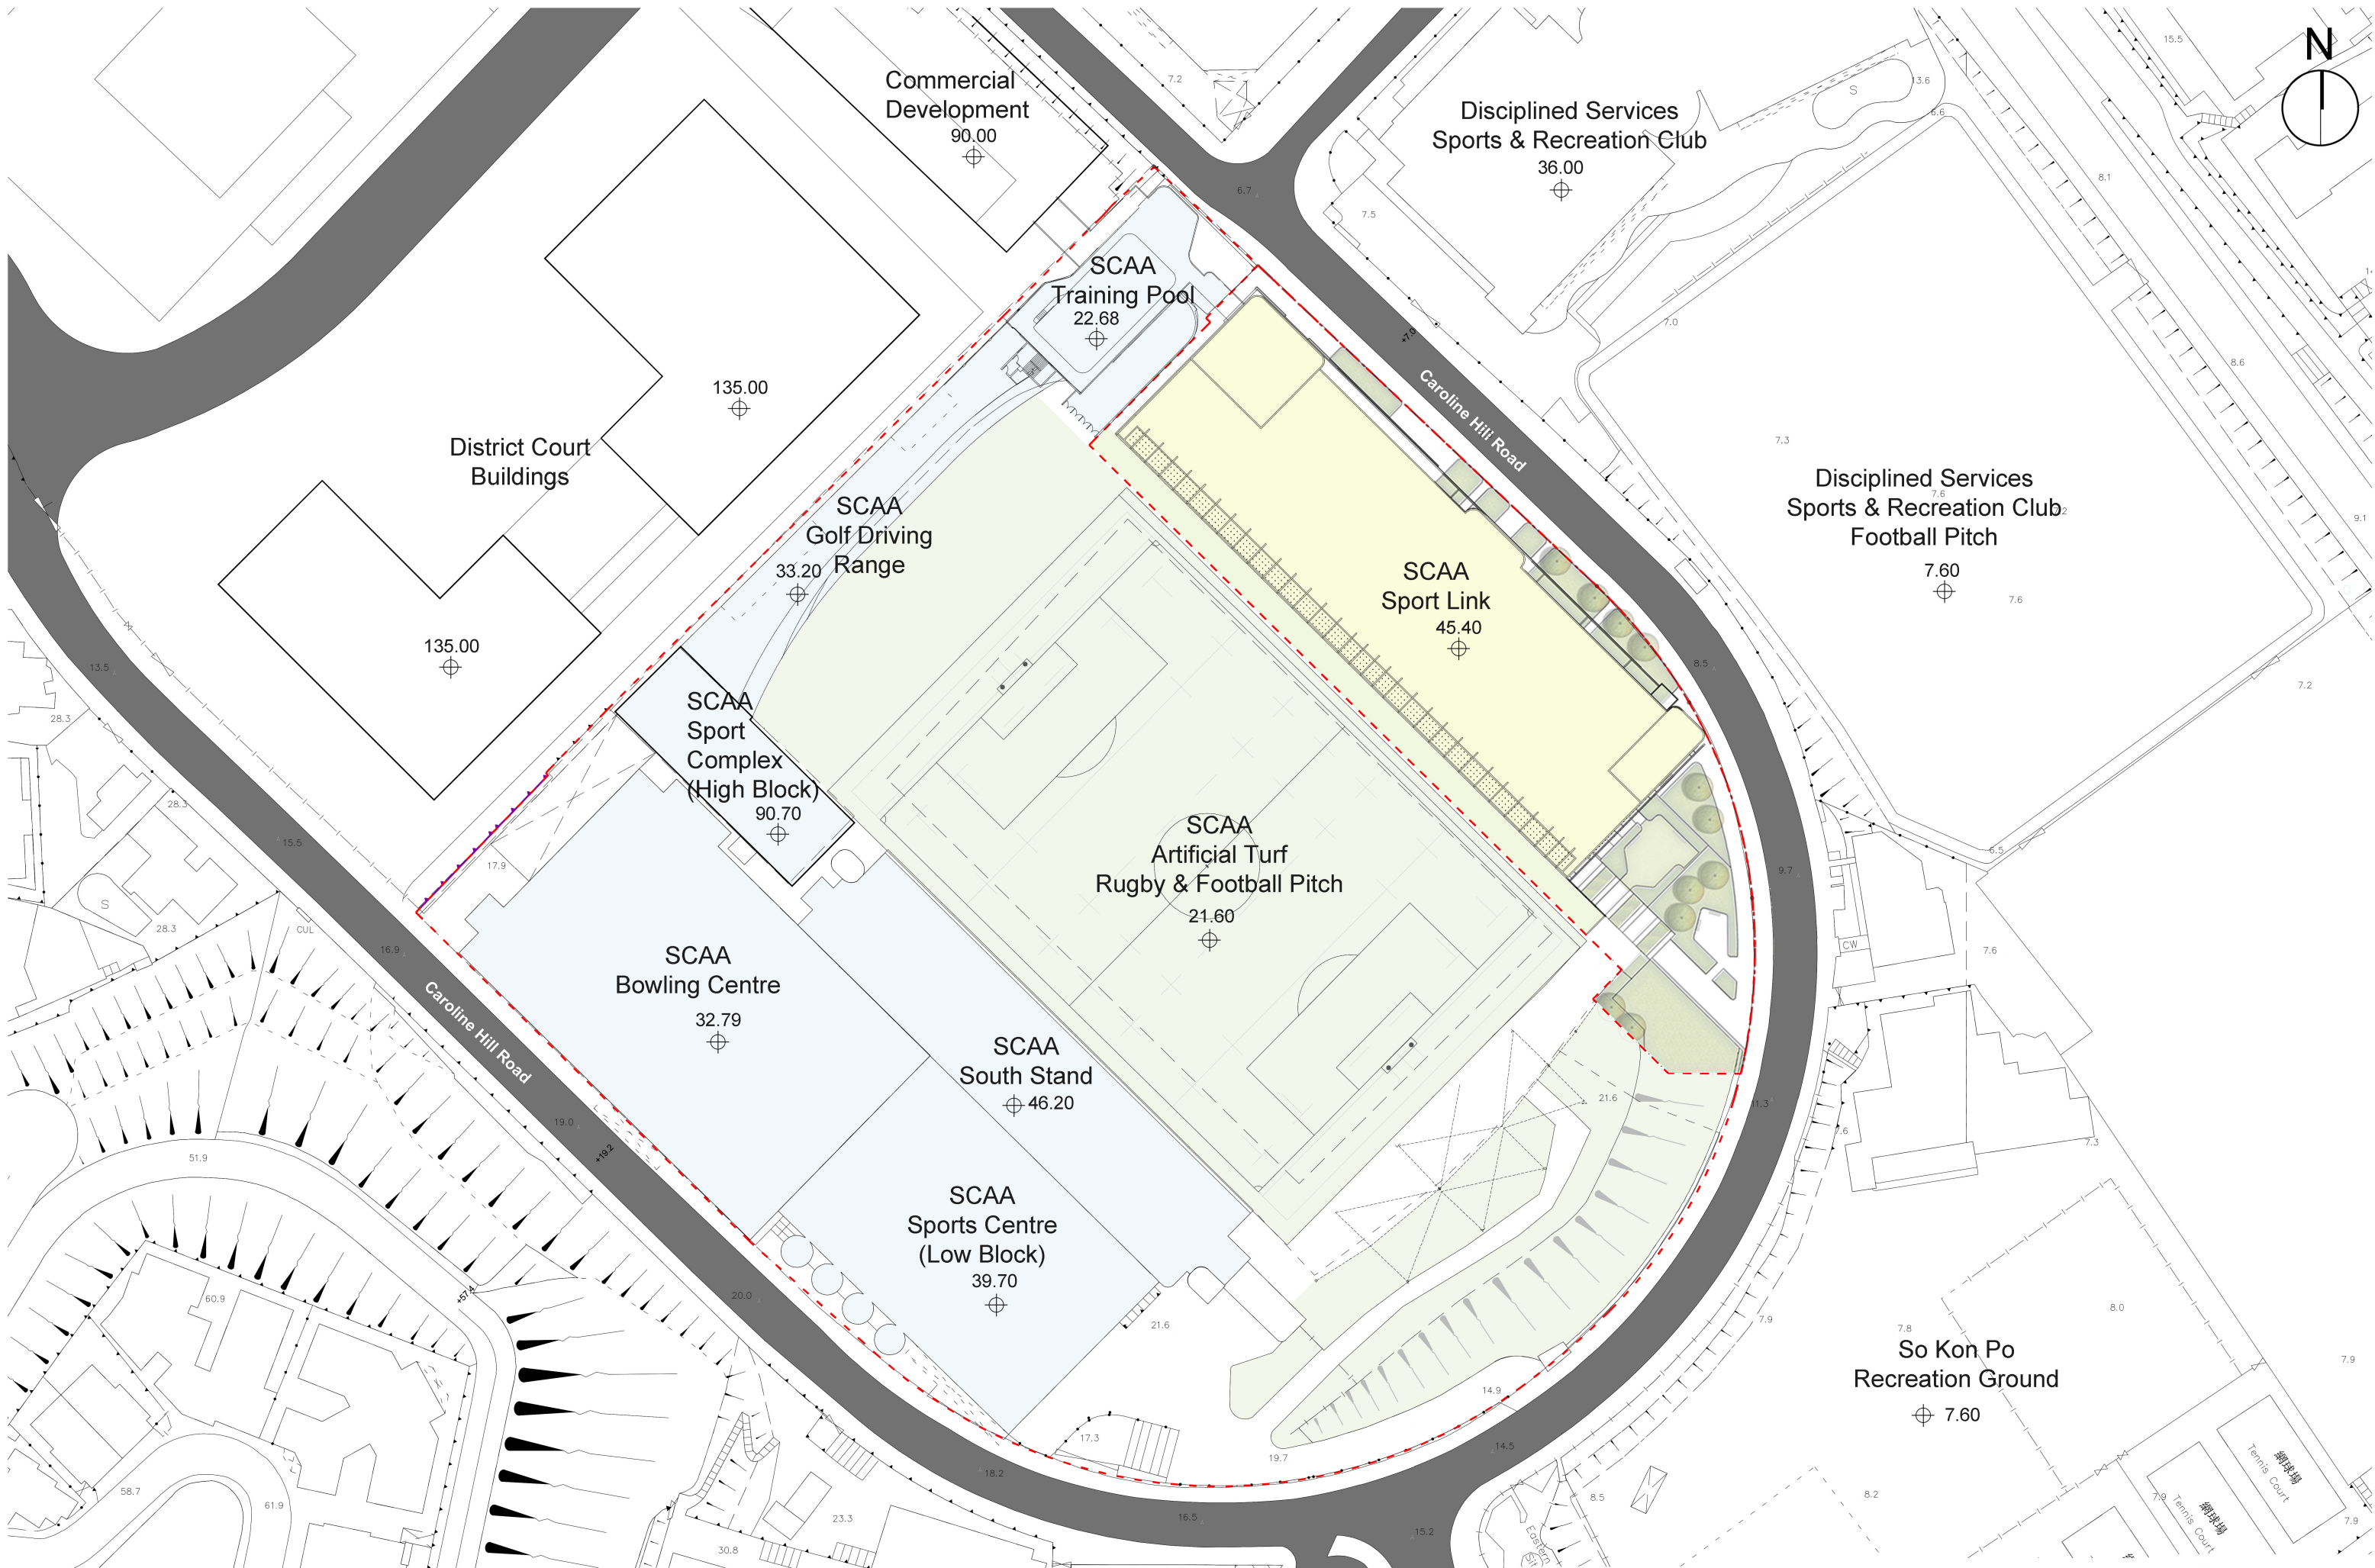



Proposed SCAA Sports Link at South China Athletic Association, 88 Caroline Hill Road, Hong Kong
Master Layout Plan ◦ 1:1000 (A3) ◦ 13 Oct 2025

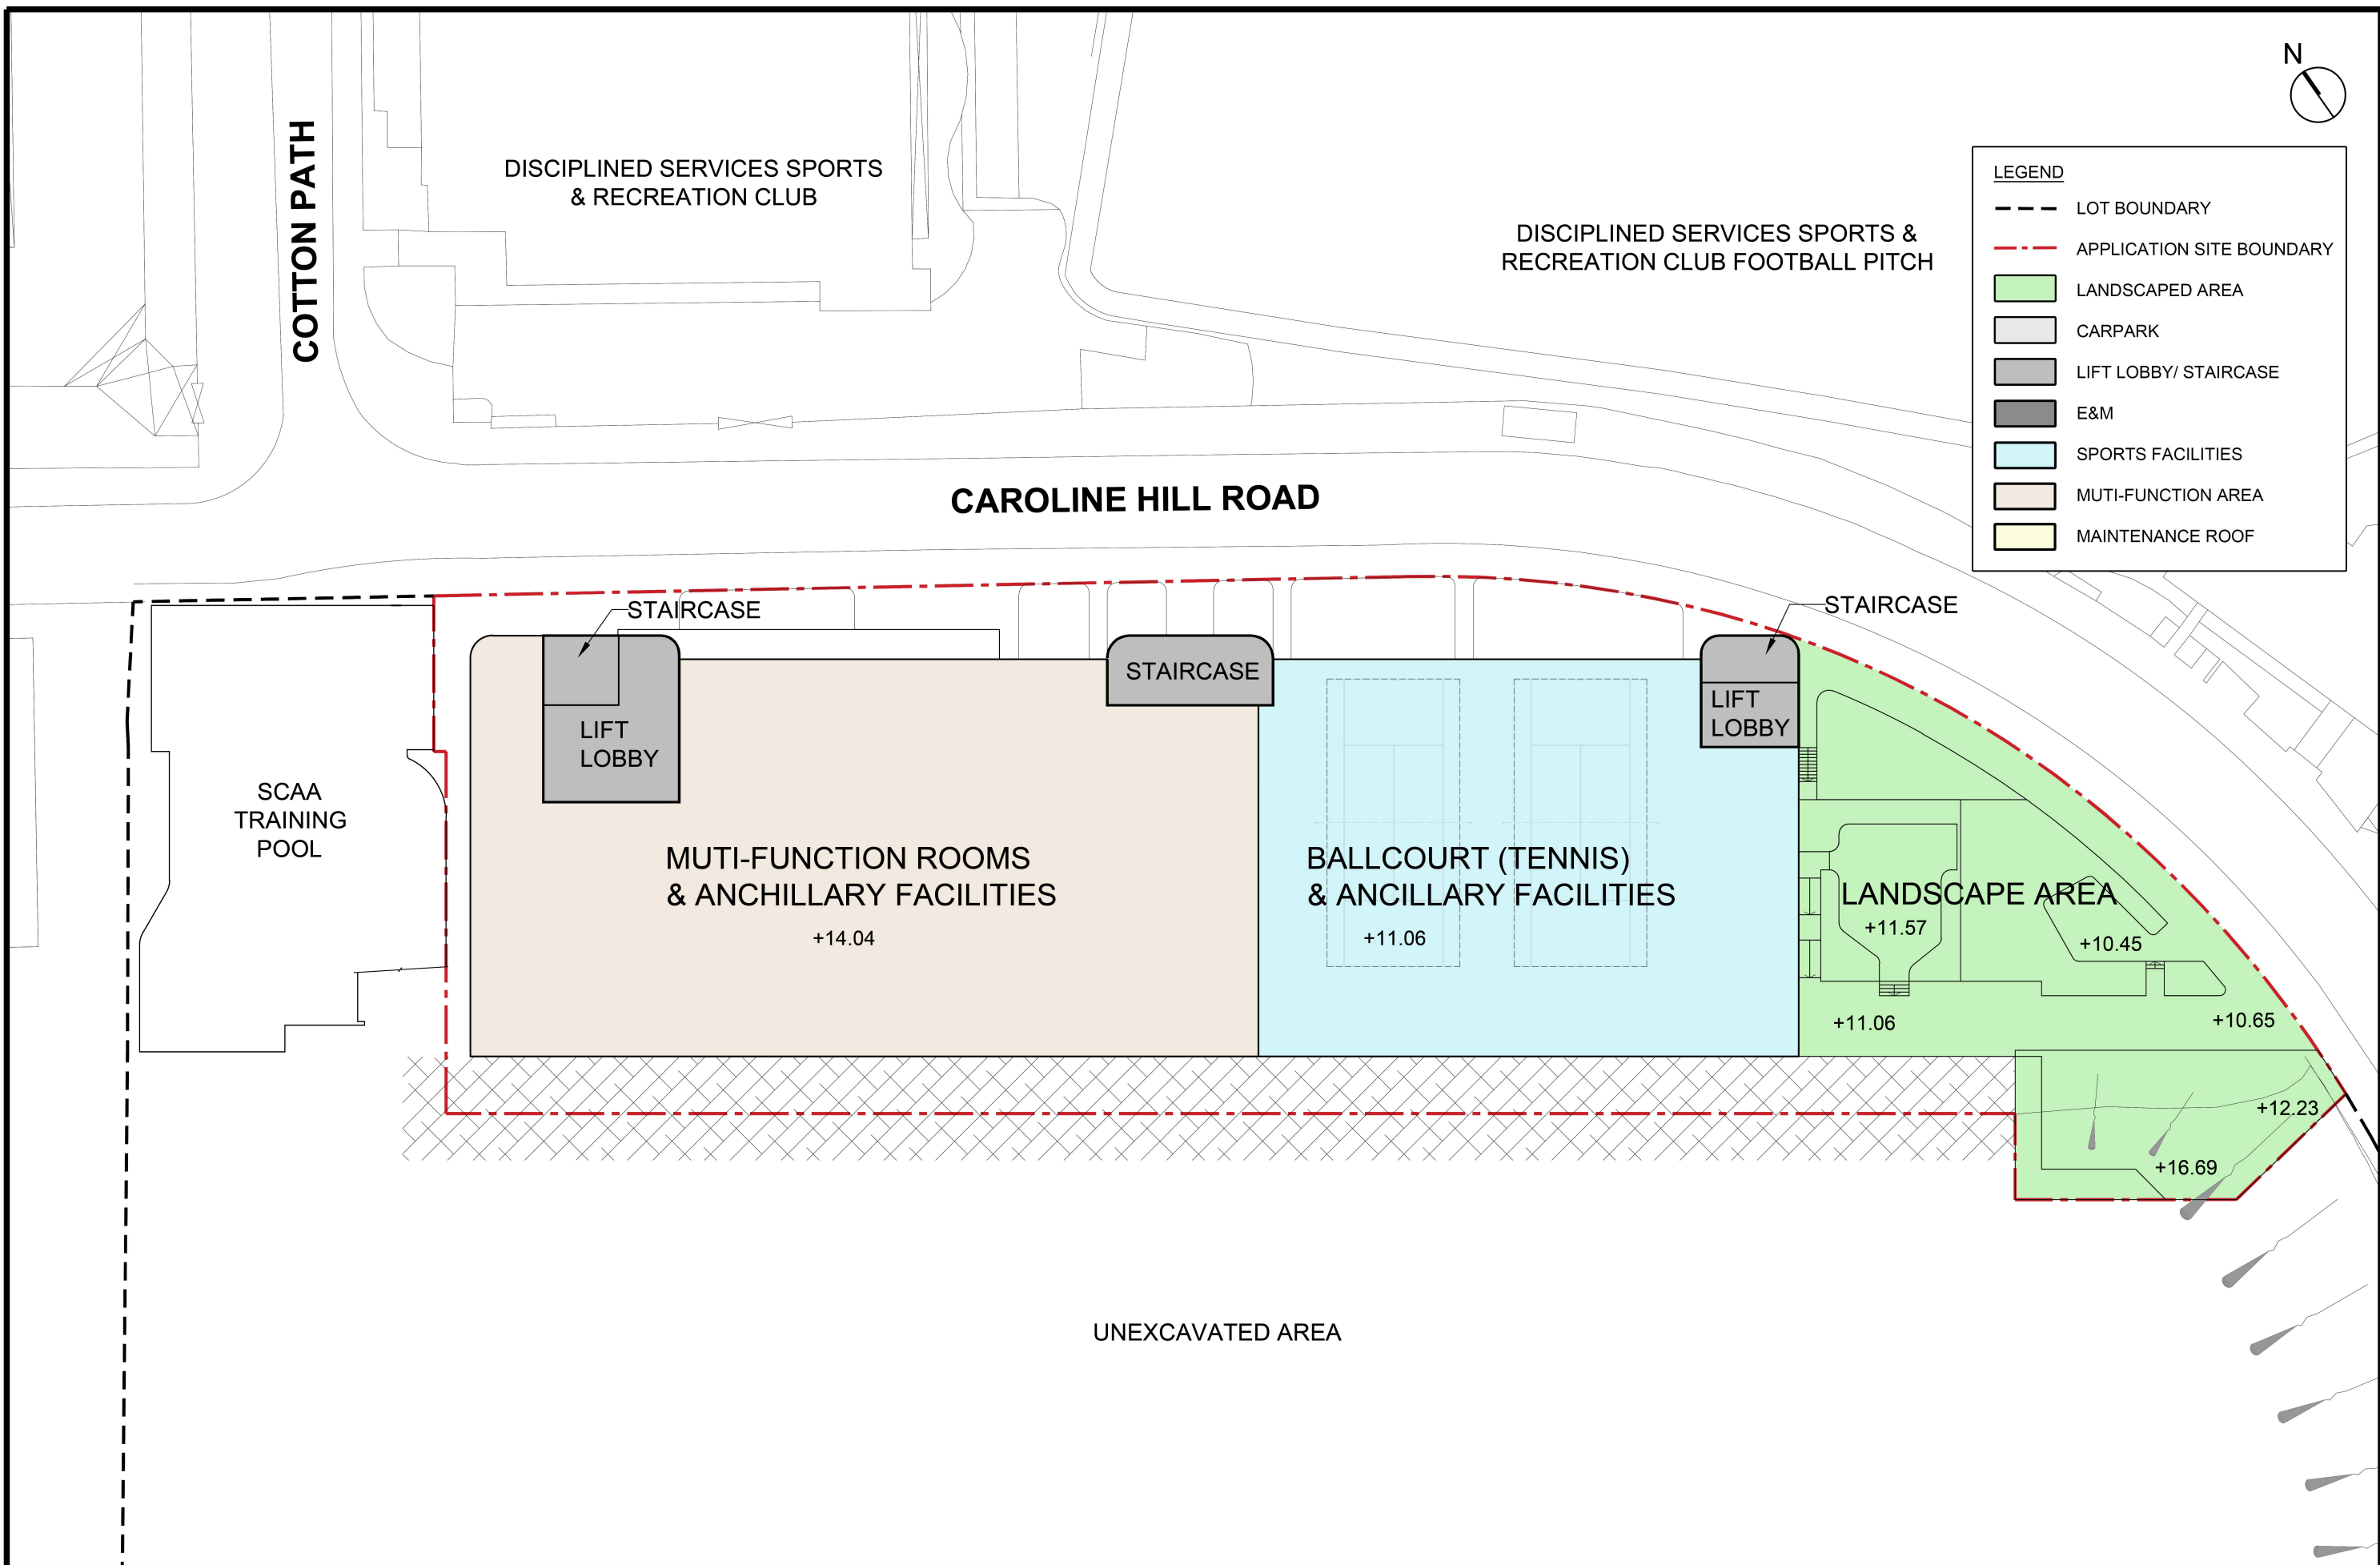

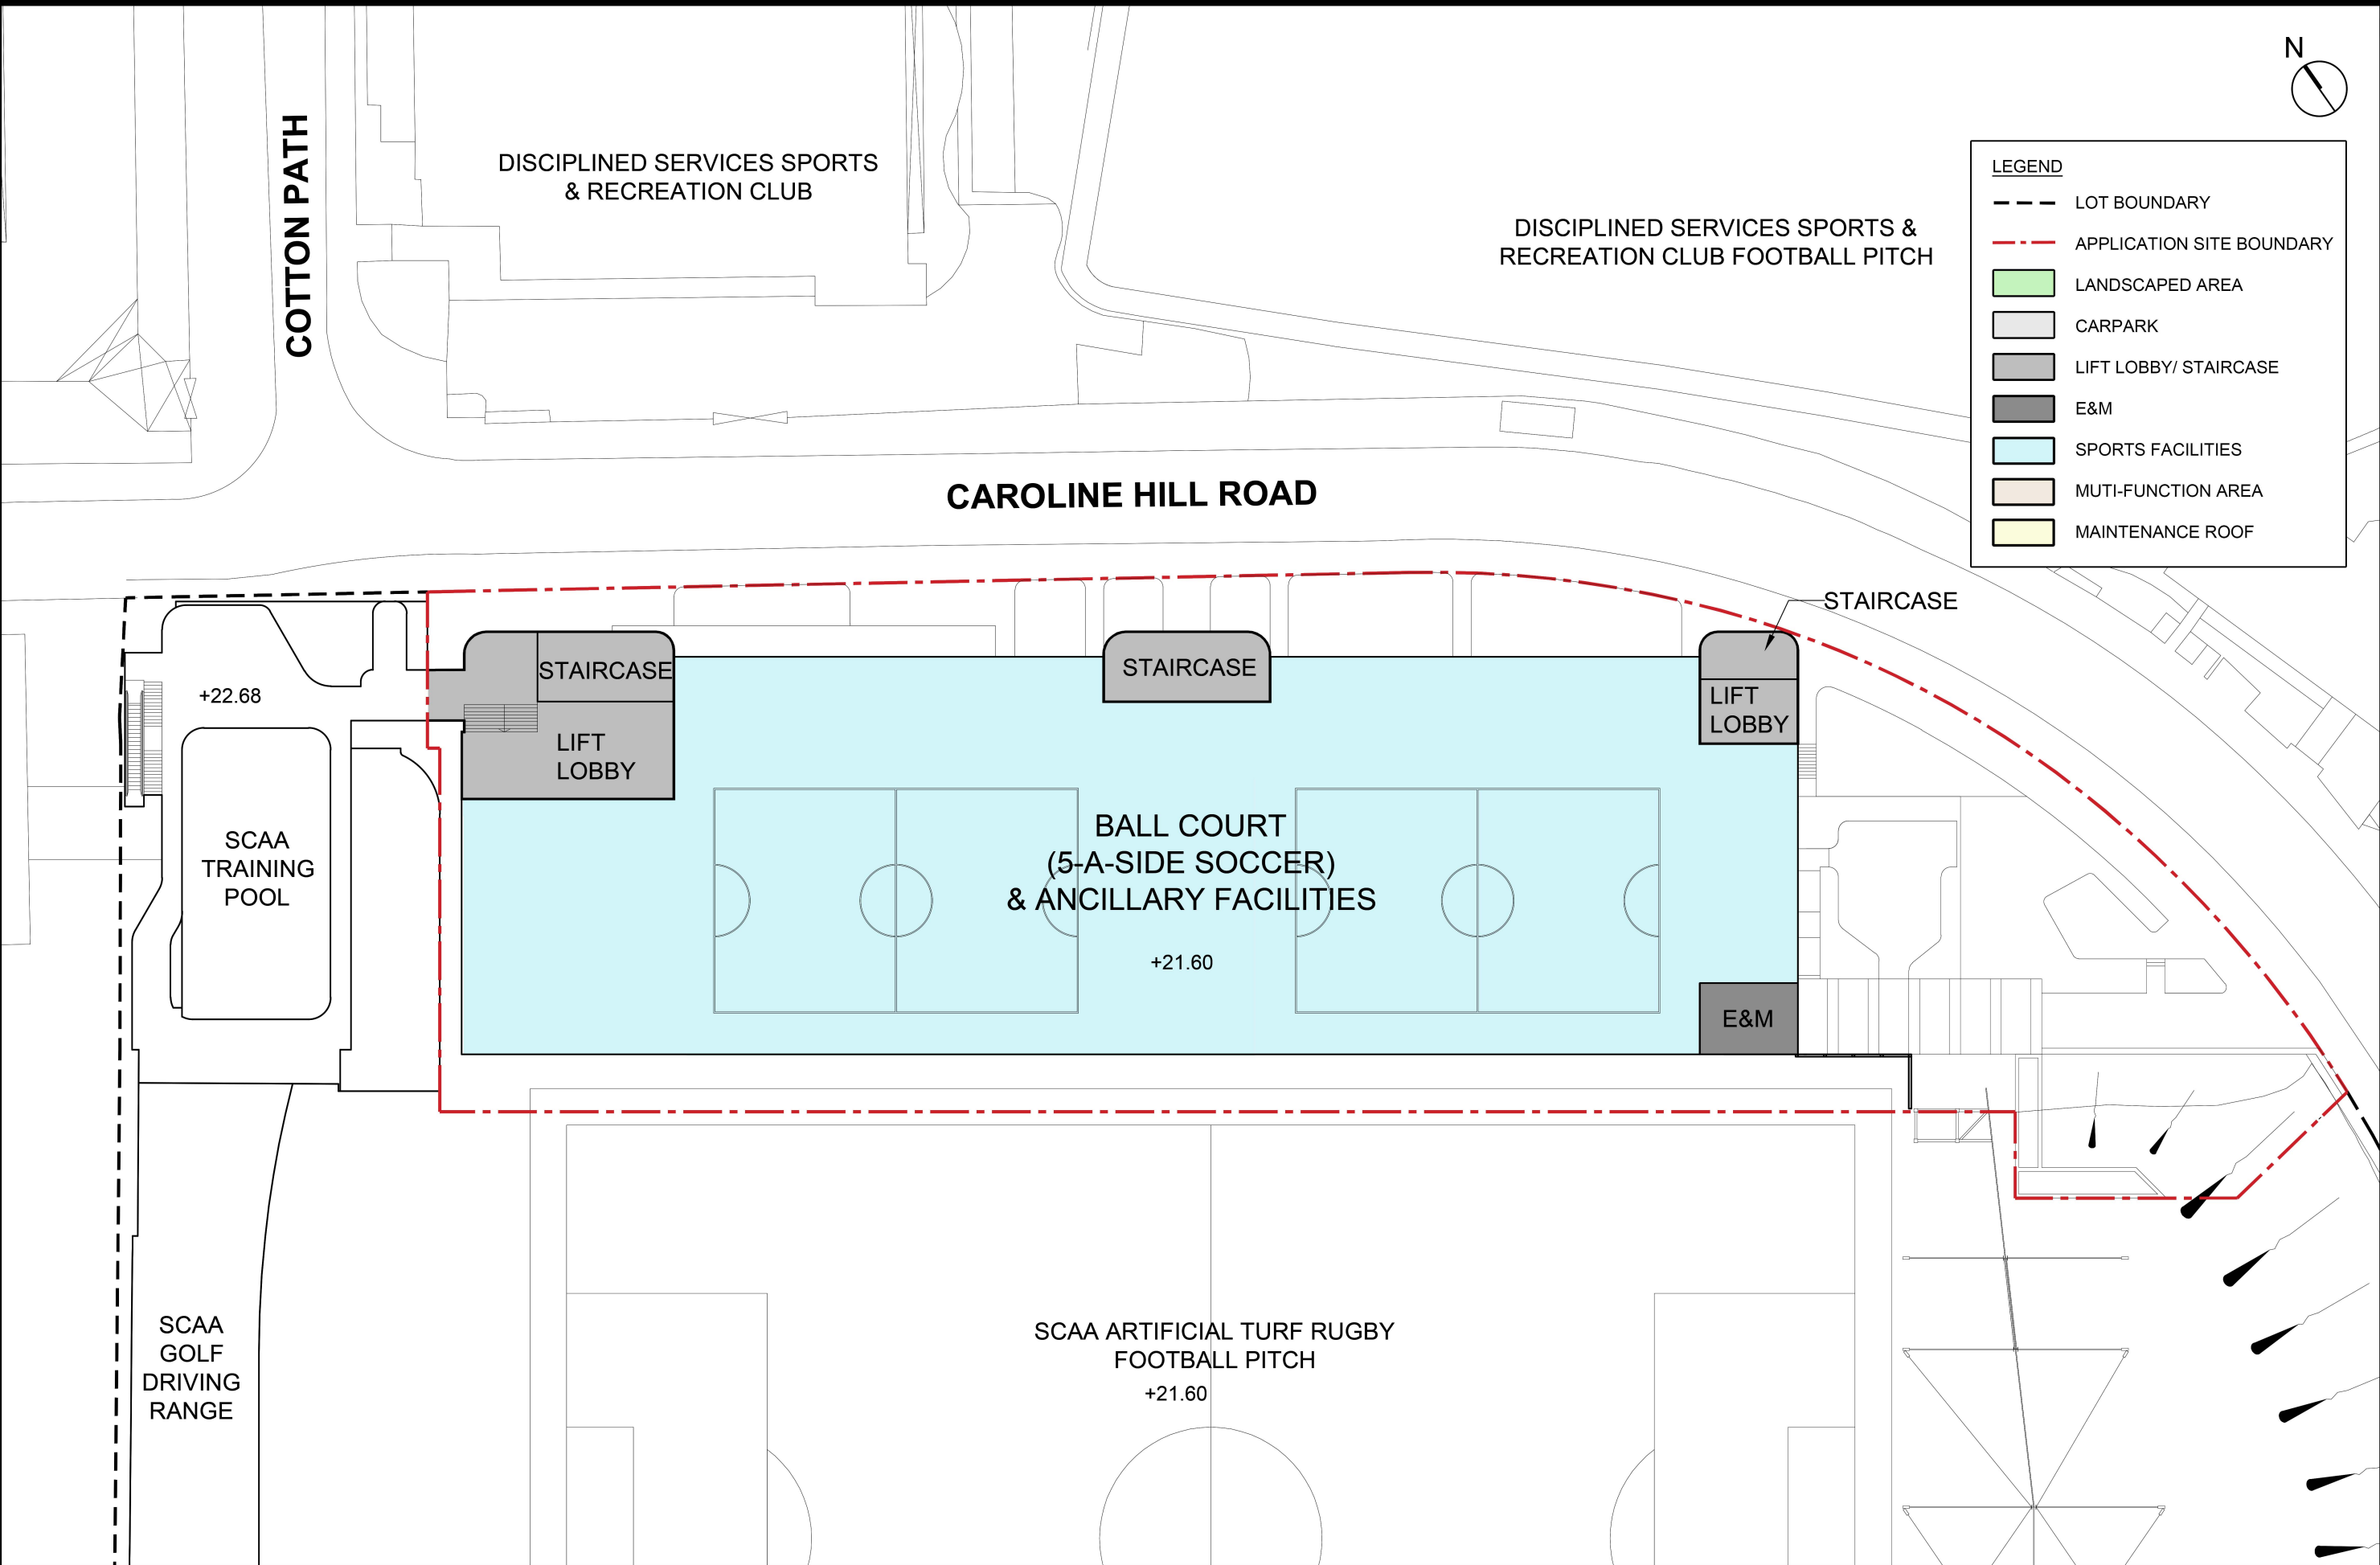


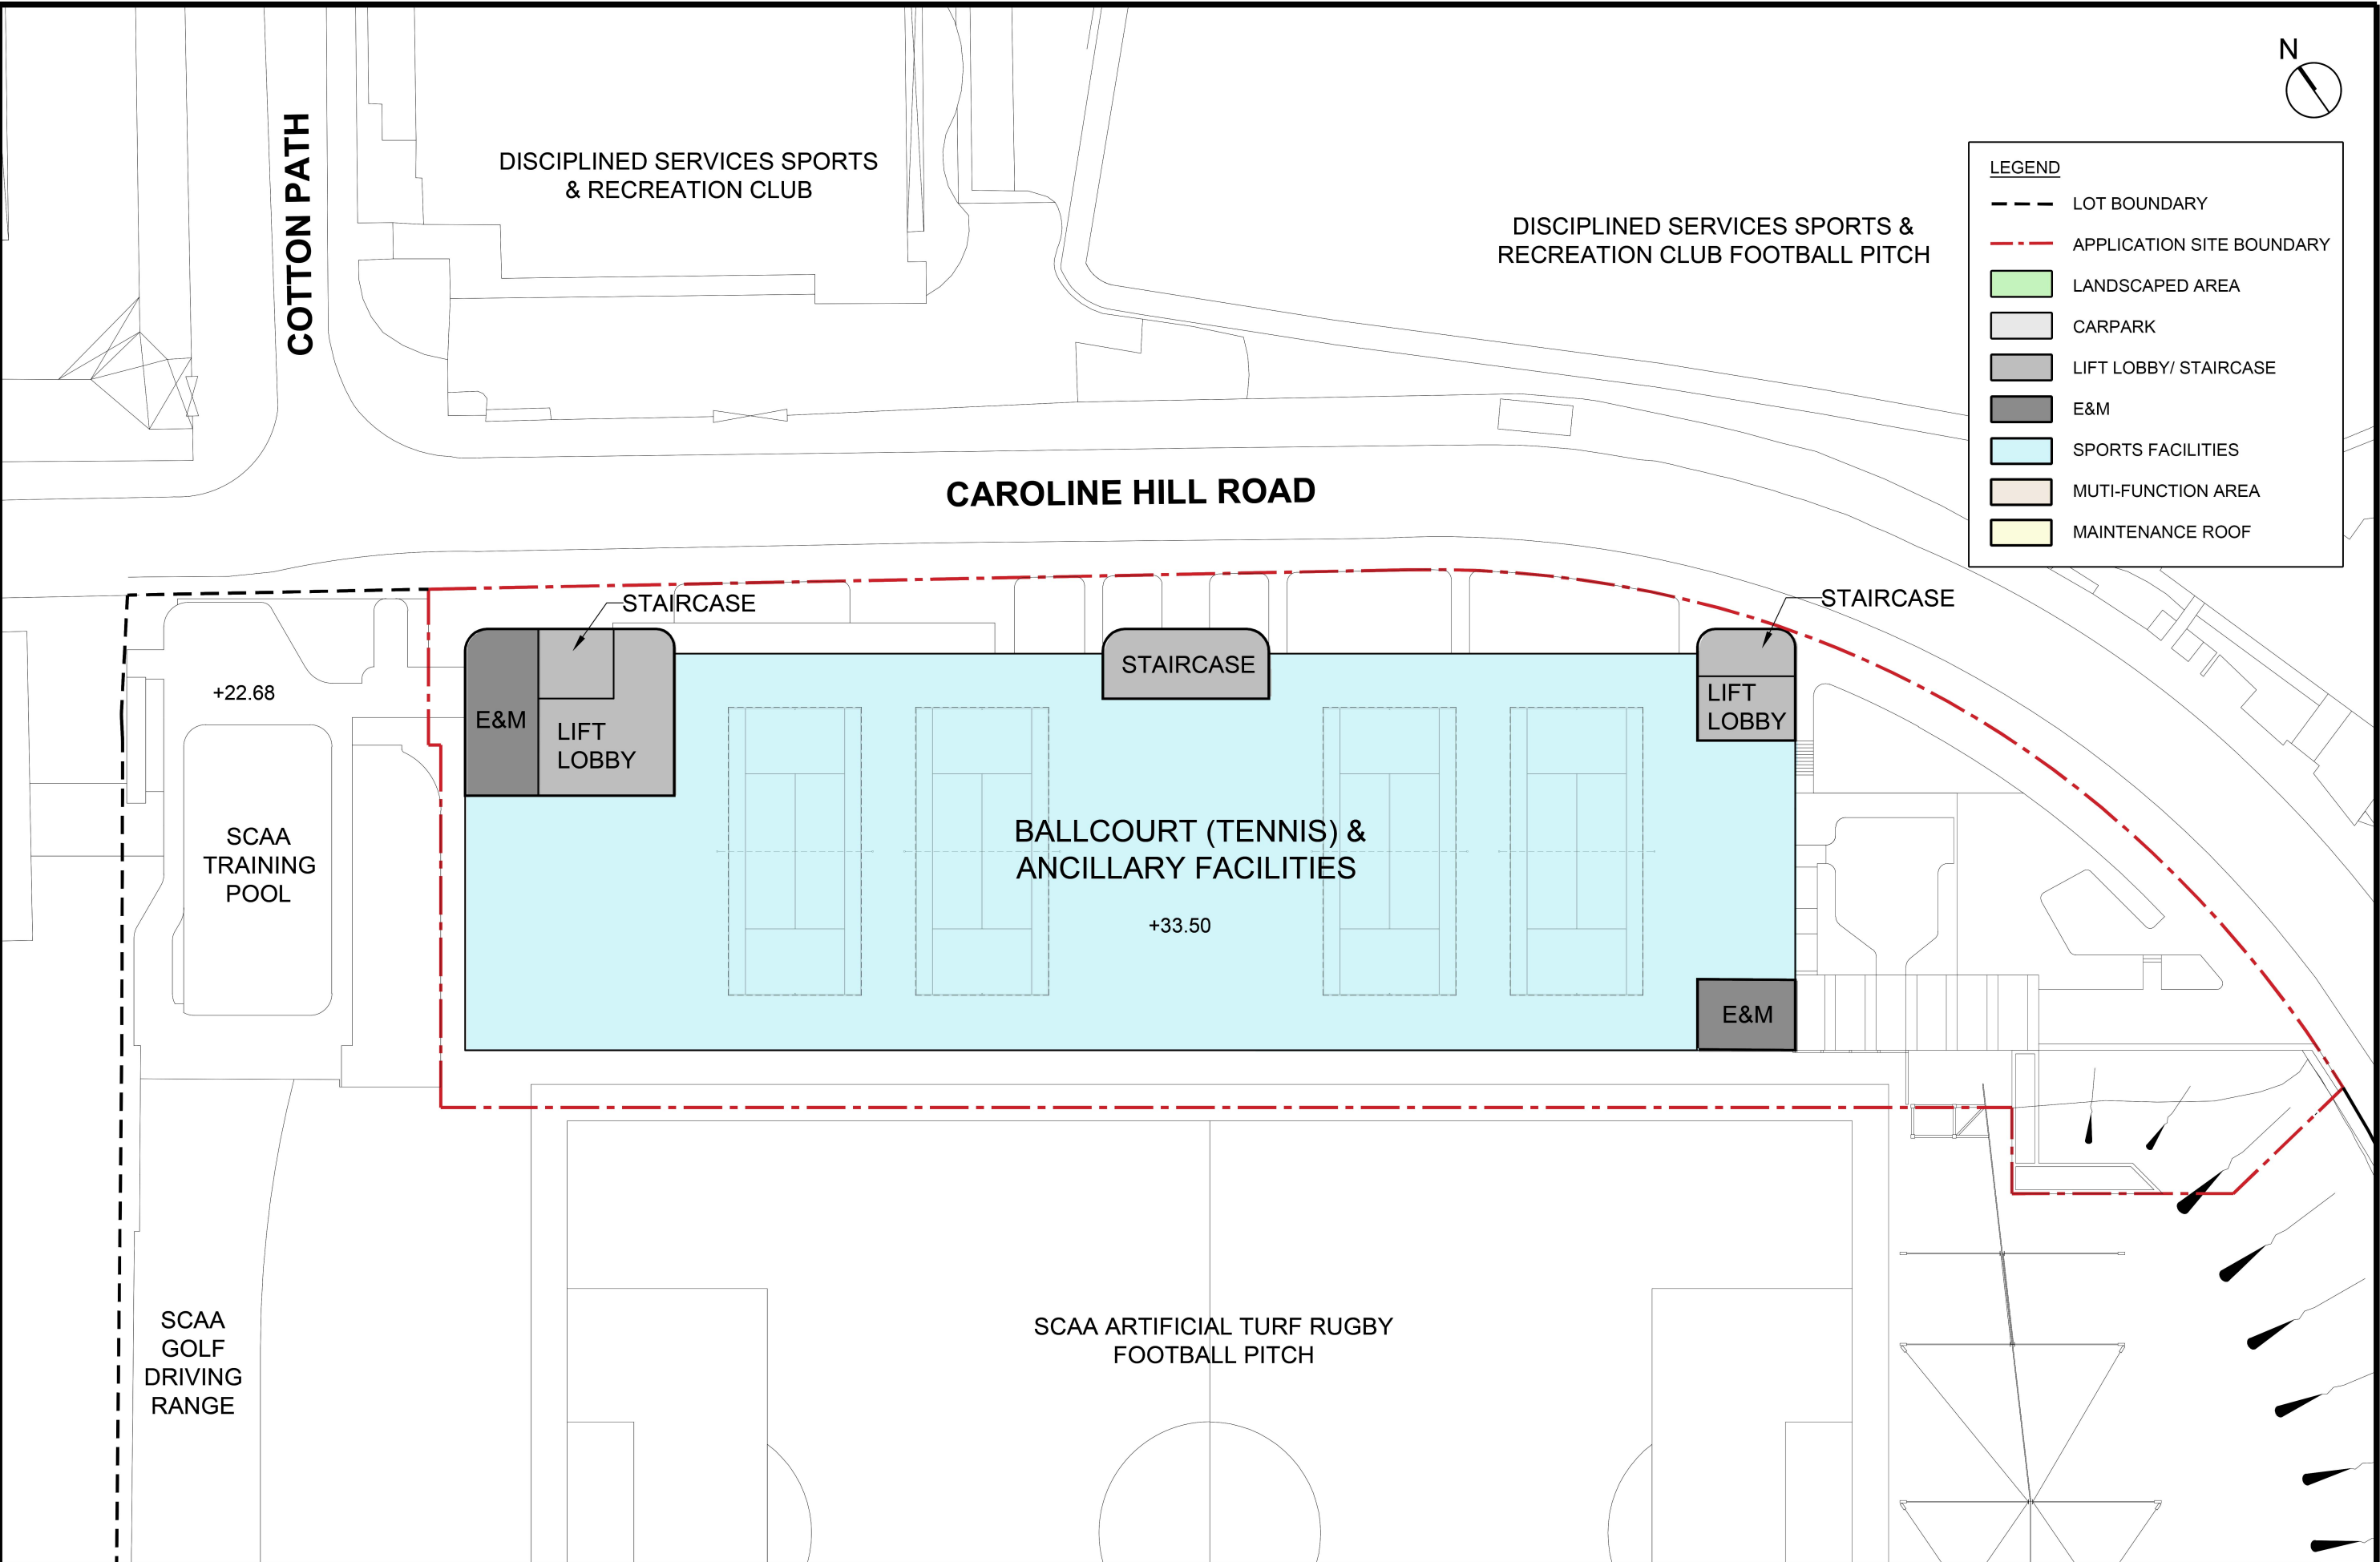

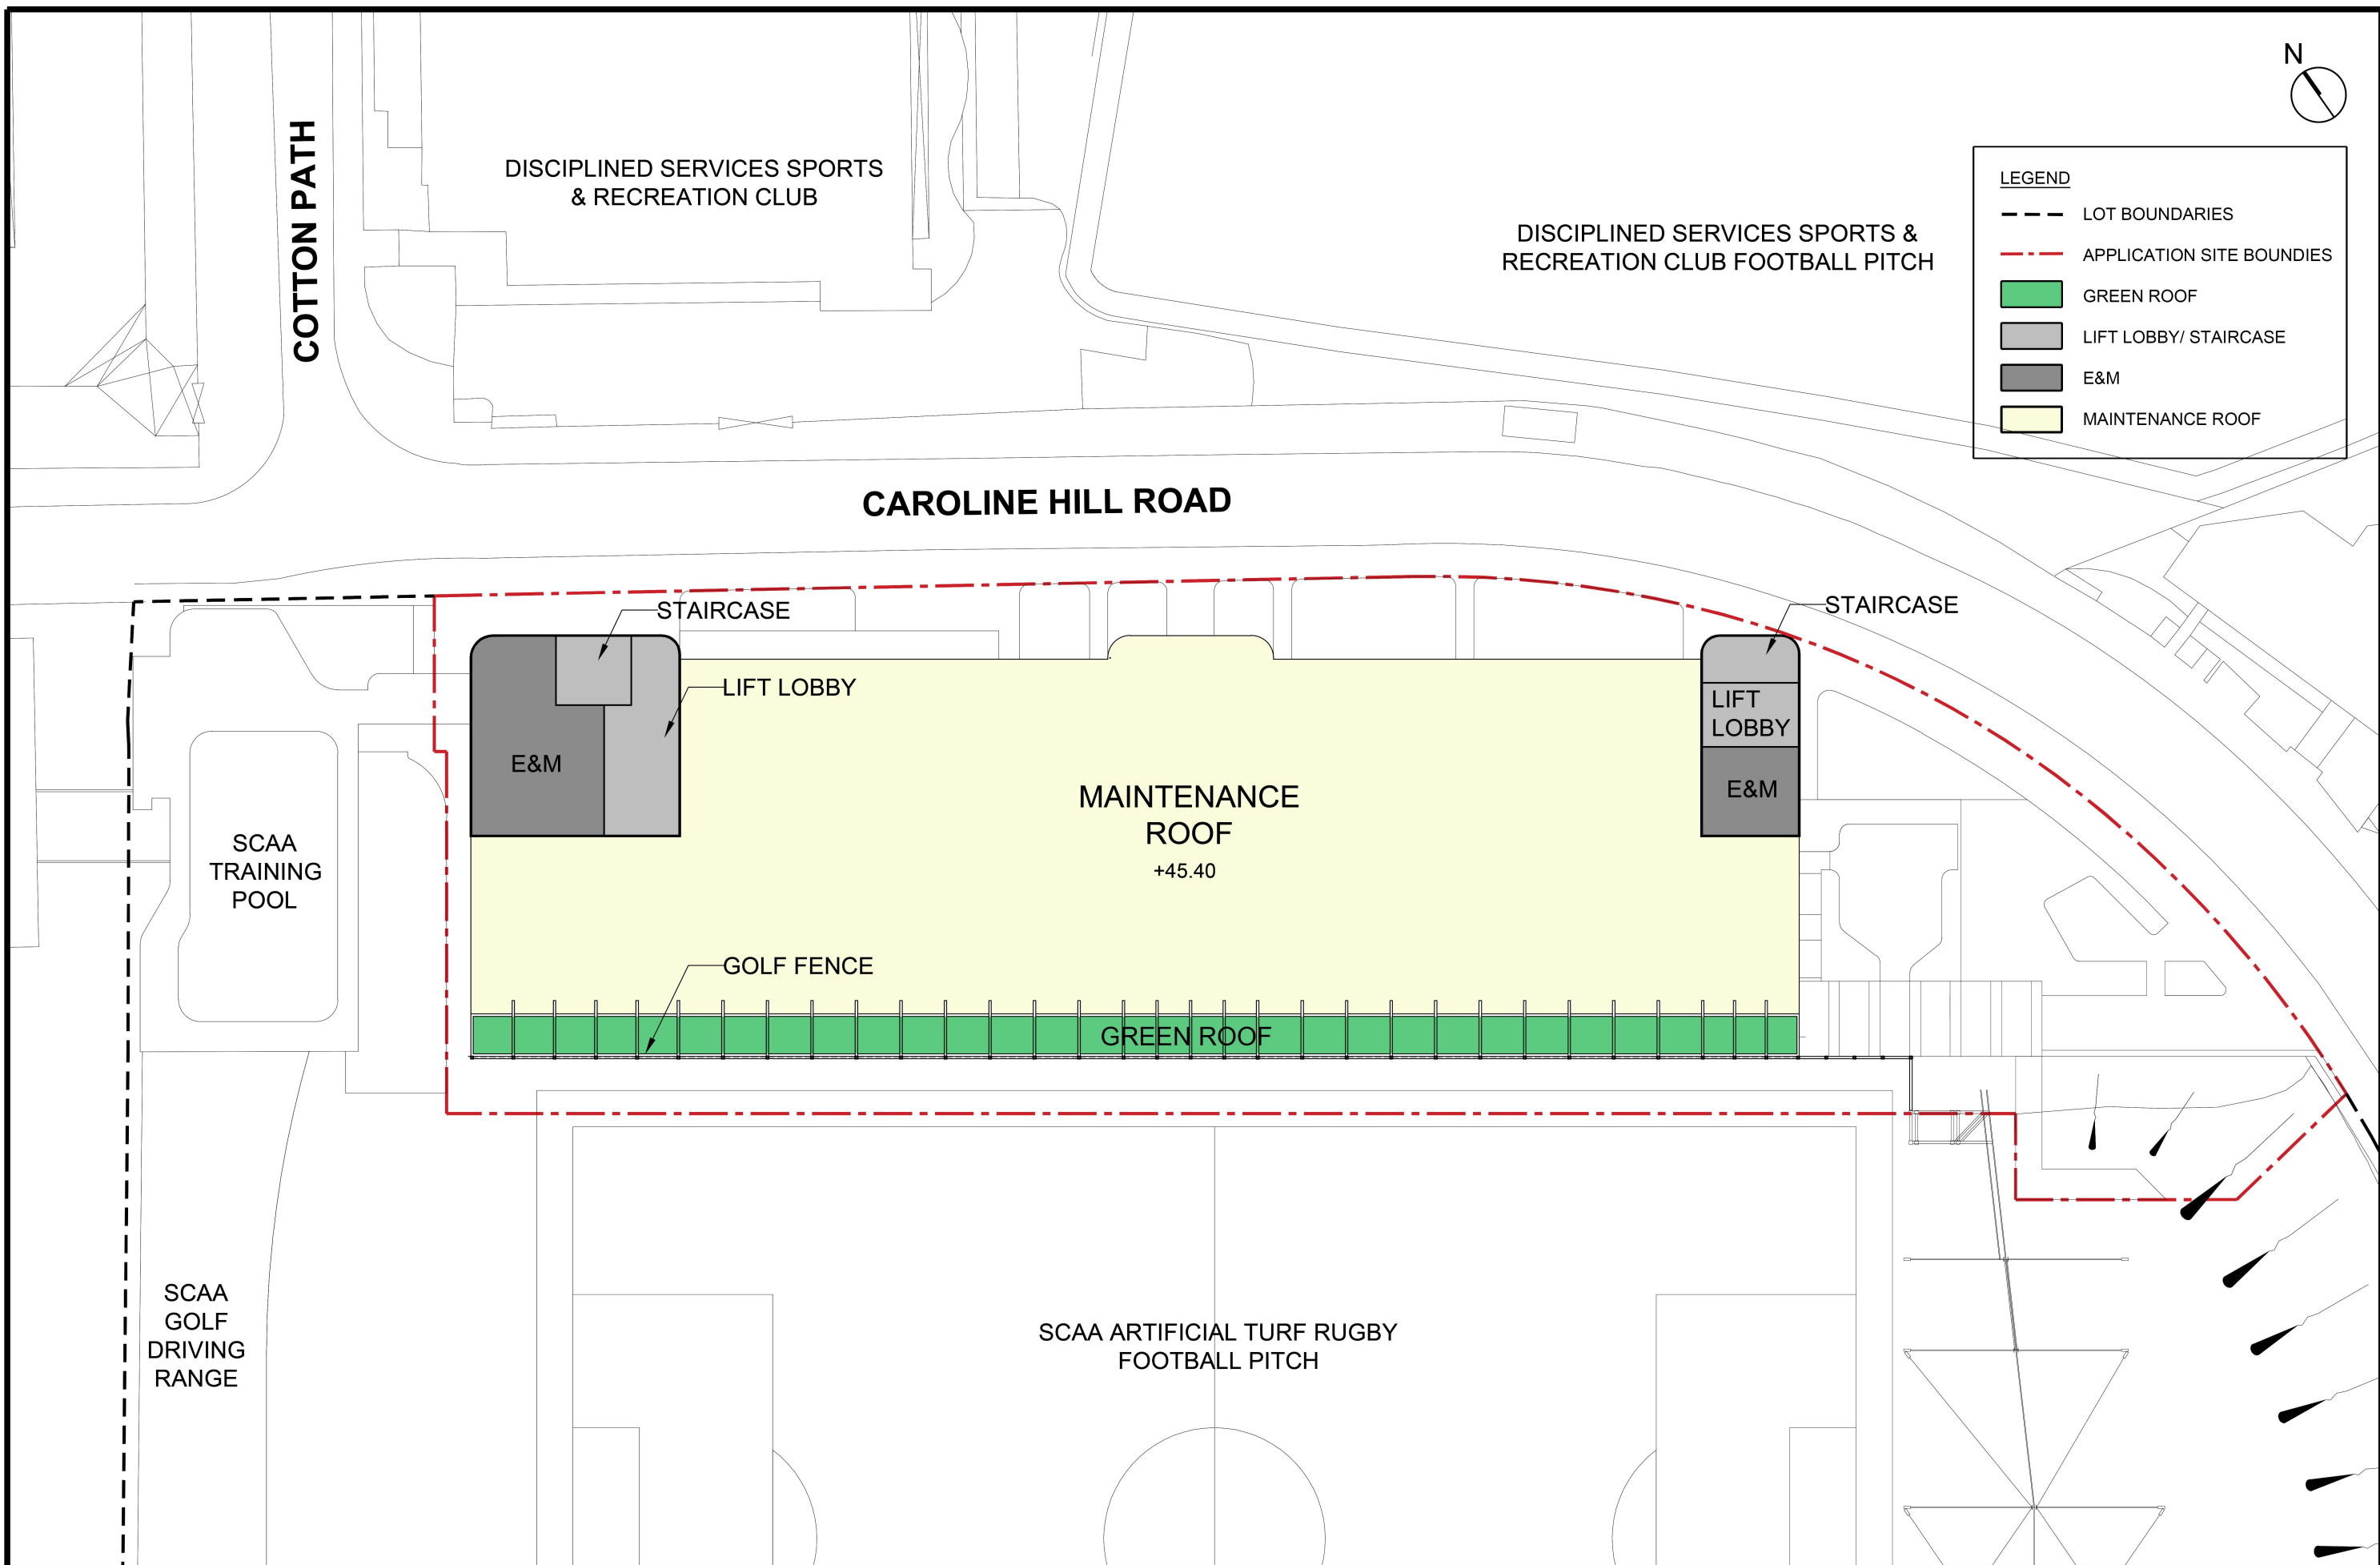

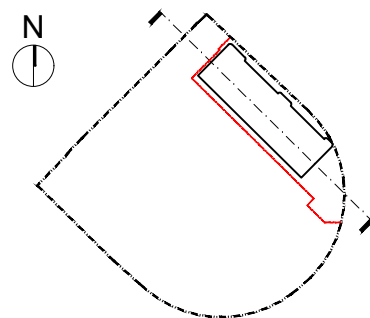

- LEGEND**
- | | |
|---|---------------------------|
|  | LOT BOUNDARY |
|  | APPLICATION SITE BOUNDARY |
|  | LANDSCAPE AREA |
|  | CARPARK |
|  | LIFT LOBBY |
|  | E/M |
|  | SPORT FACILITIES |
|  | MULTI-FUNCTION AREAS |
|  | MAINTENANCE ROOF |

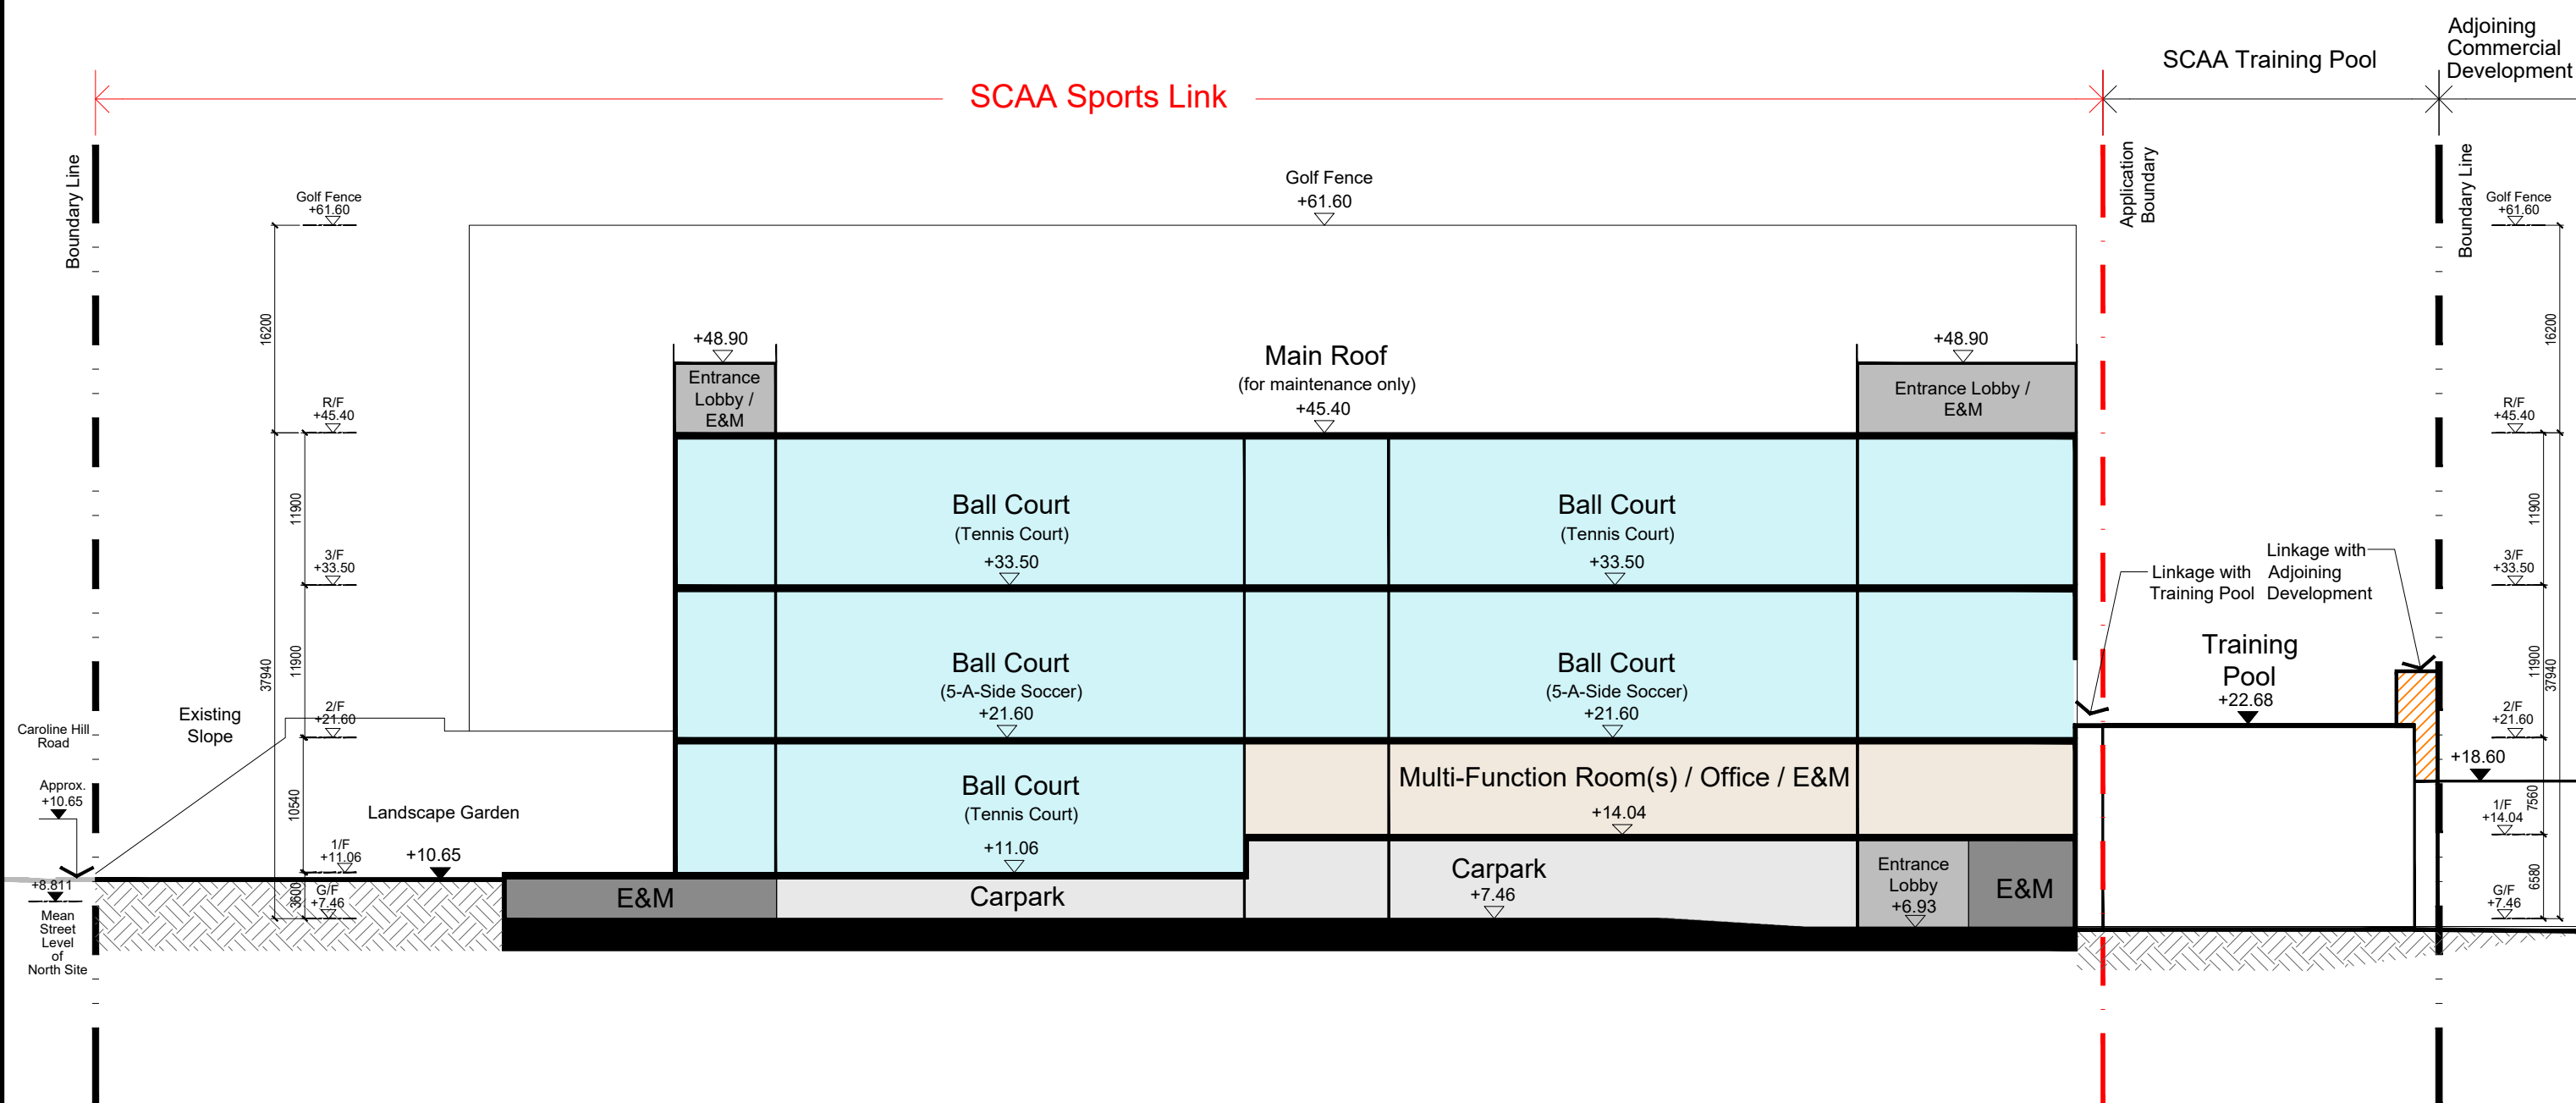

Proposed SCAA Sports Link at South China Athletic Association, 88 Caroline Hill Road, Hong Kong
Section A-A ◦ 1 : 500 (A3) ◦ 13 Oct 2025

Design 2 (HK) Limited

