


**Proposed SCAA Sports Link (“Place of Recreation, Sports or Culture”)**  
**at South China Athletic Association**  
**88 Caroline Hill Road in Wong Nai Chung**  
**S16 Planning Application**

**(Planning Application No: A/H7/189)**

## **Appendix I**

Updated Car Park Layout Plan

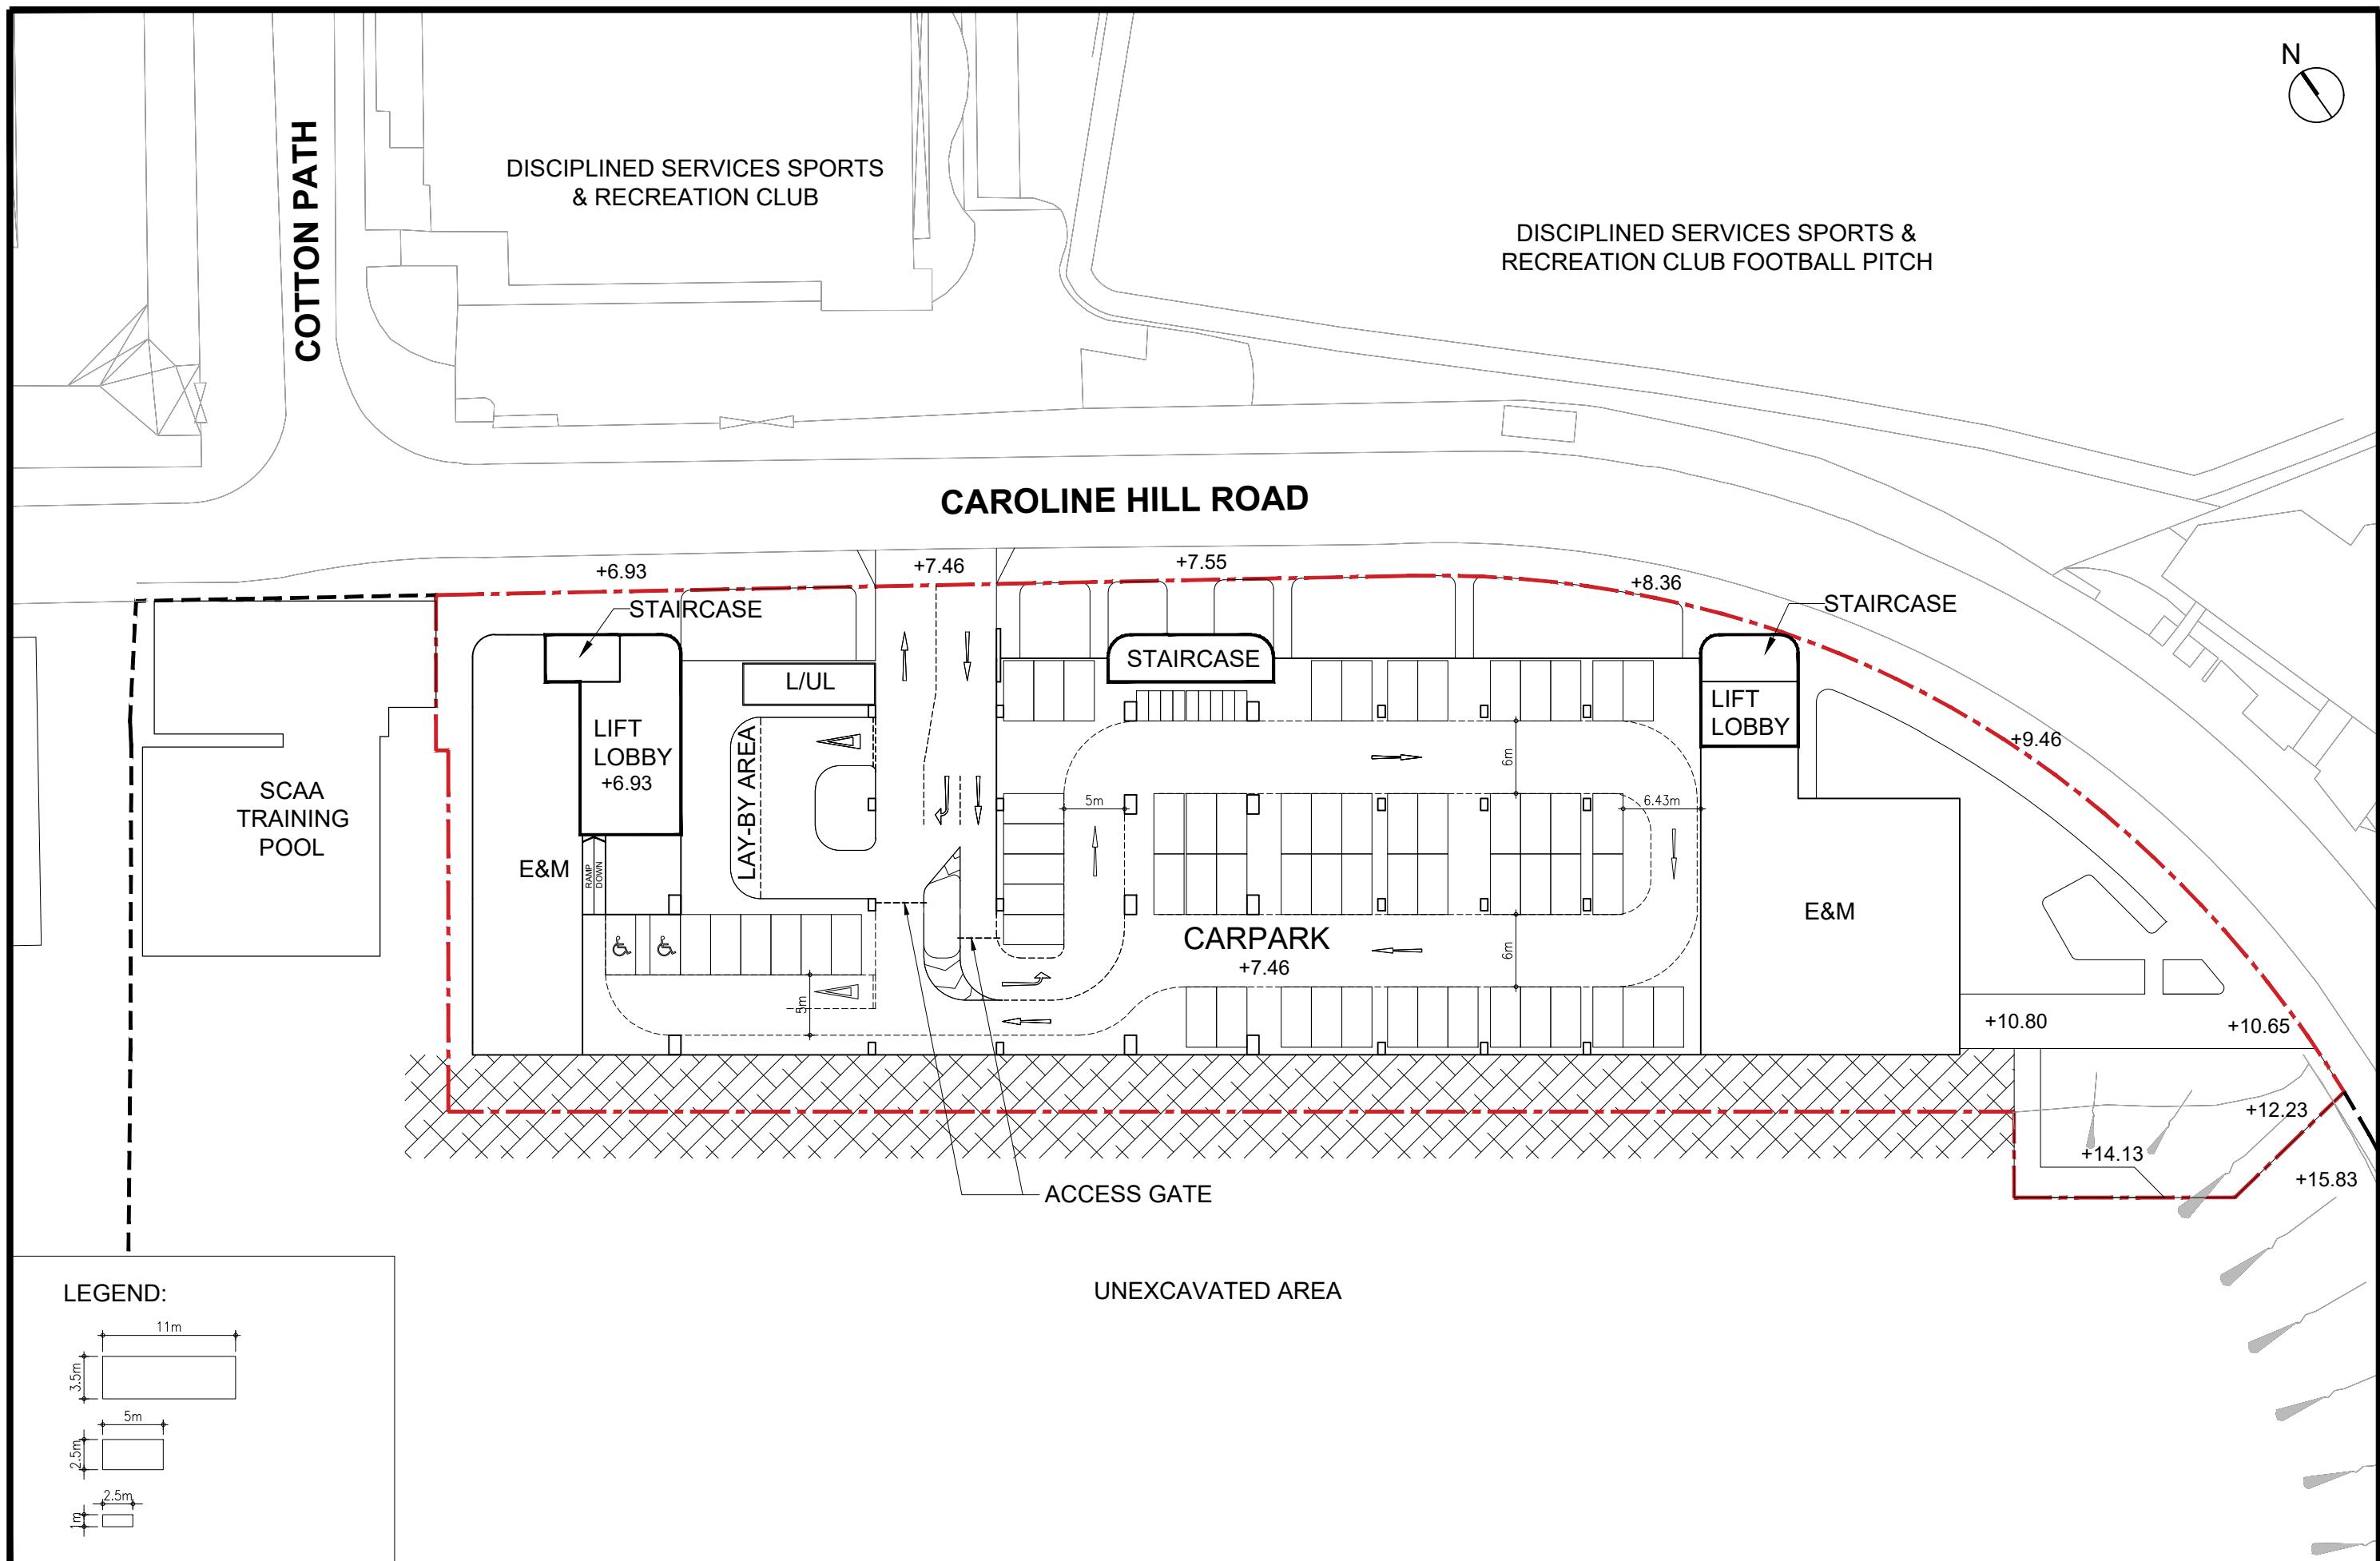

Proposed SCAA Sports Link at South China Athletic Association, 88 Caroline Hill Road, Hong Kong  
Car Park Layout ◦ 1 : 500 (A3) ◦ 07 Jan 2026

Design 2 (HK) Limited