



Proposed SCAA Sports Link (“Place of Recreation, Sports or Culture”)
at South China Athletic Association
88 Caroline Hill Road in Wong Nai Chung
S16 Planning Application


(Planning Application No: A/H7/189)


Appendix I

Updated Architectural Drawings

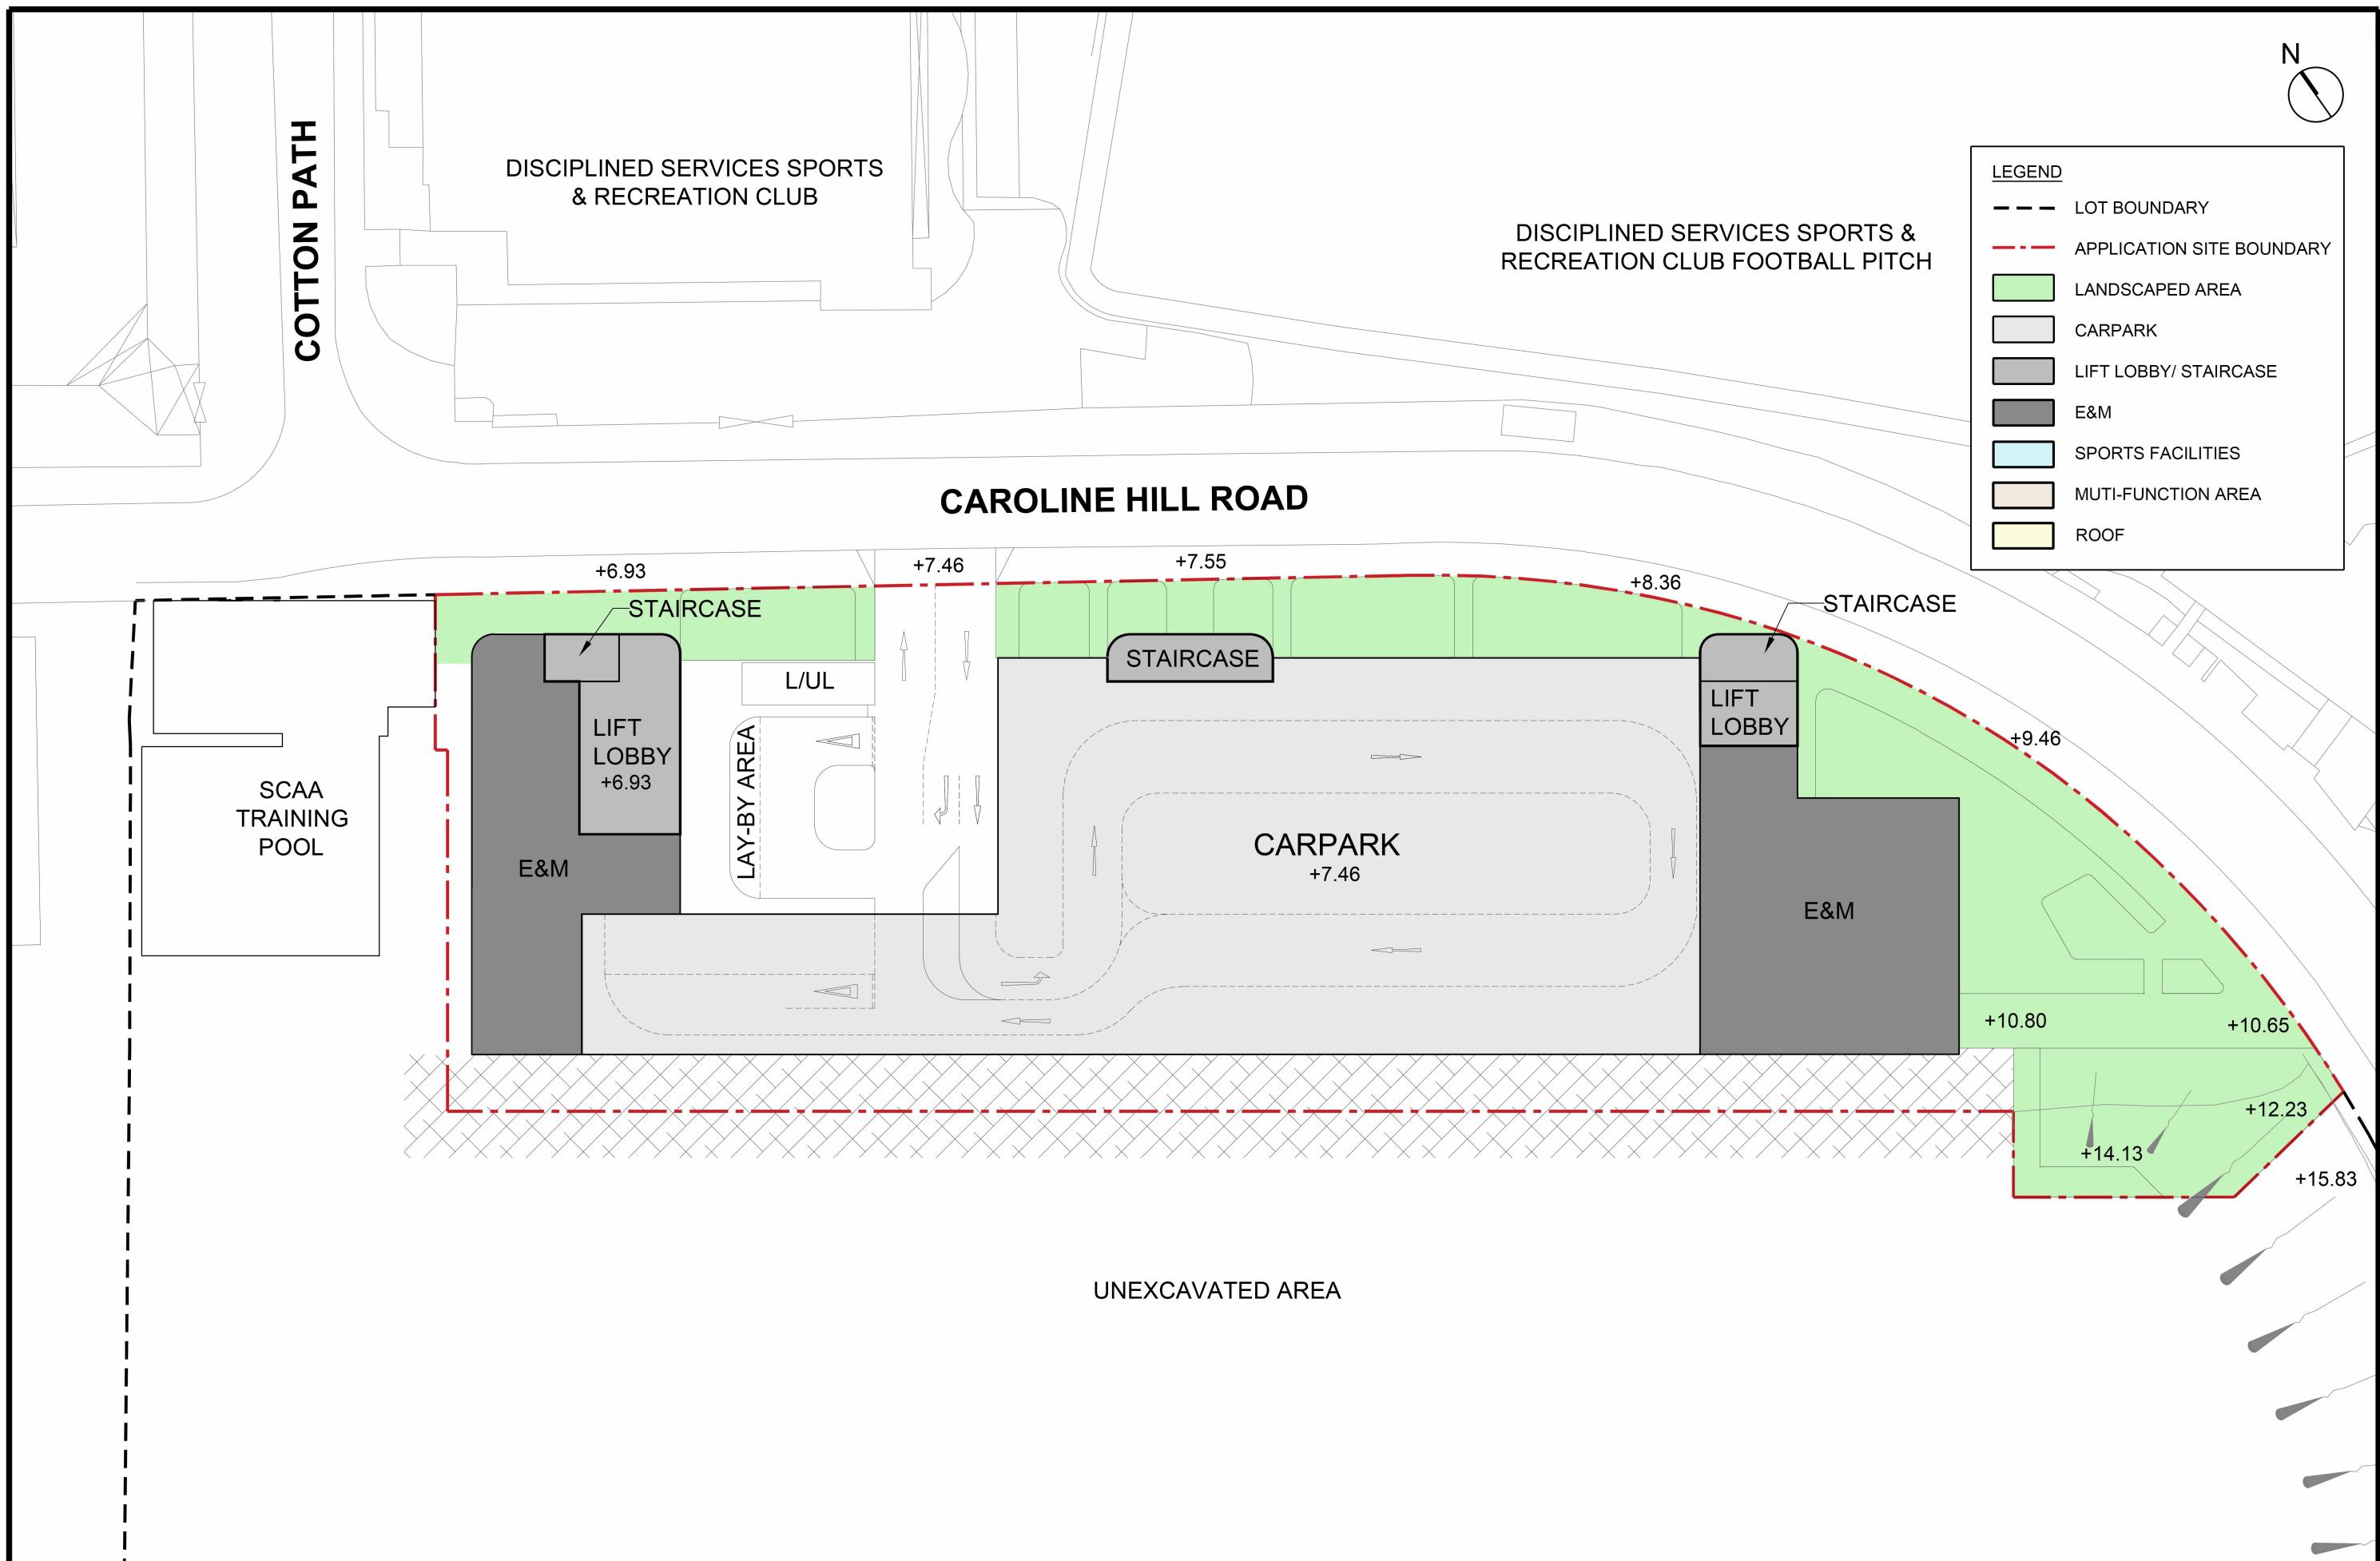

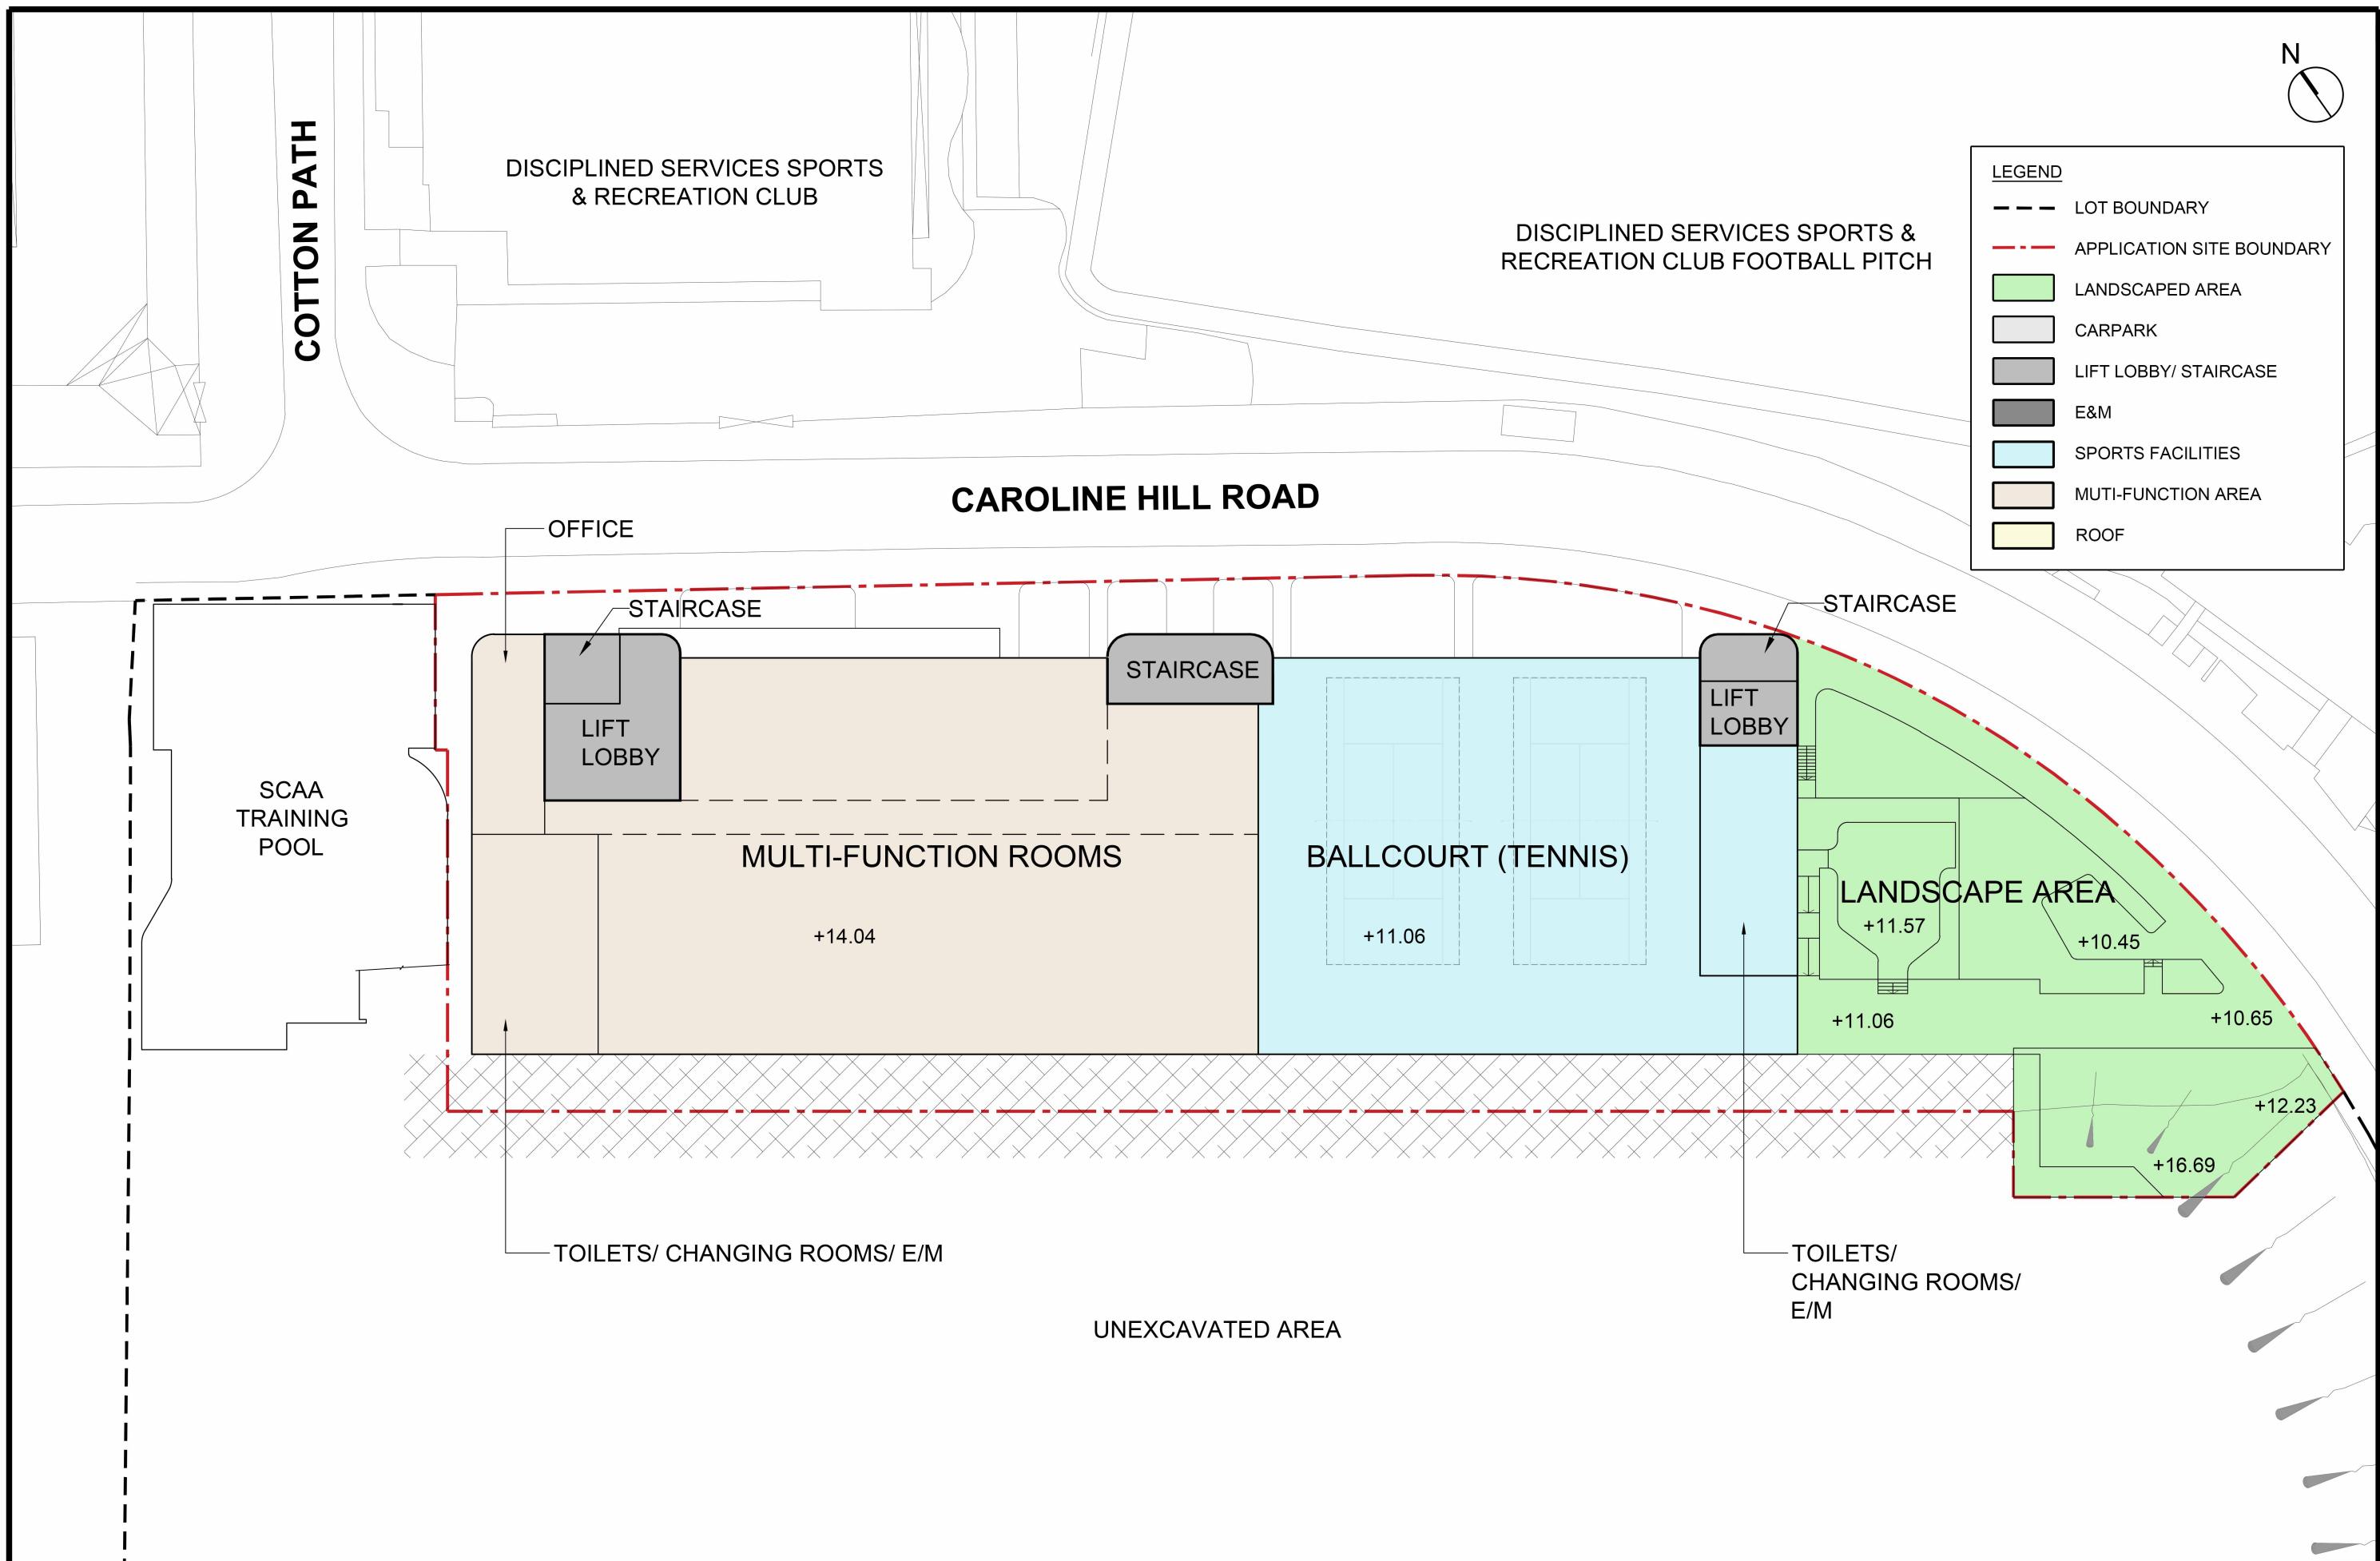


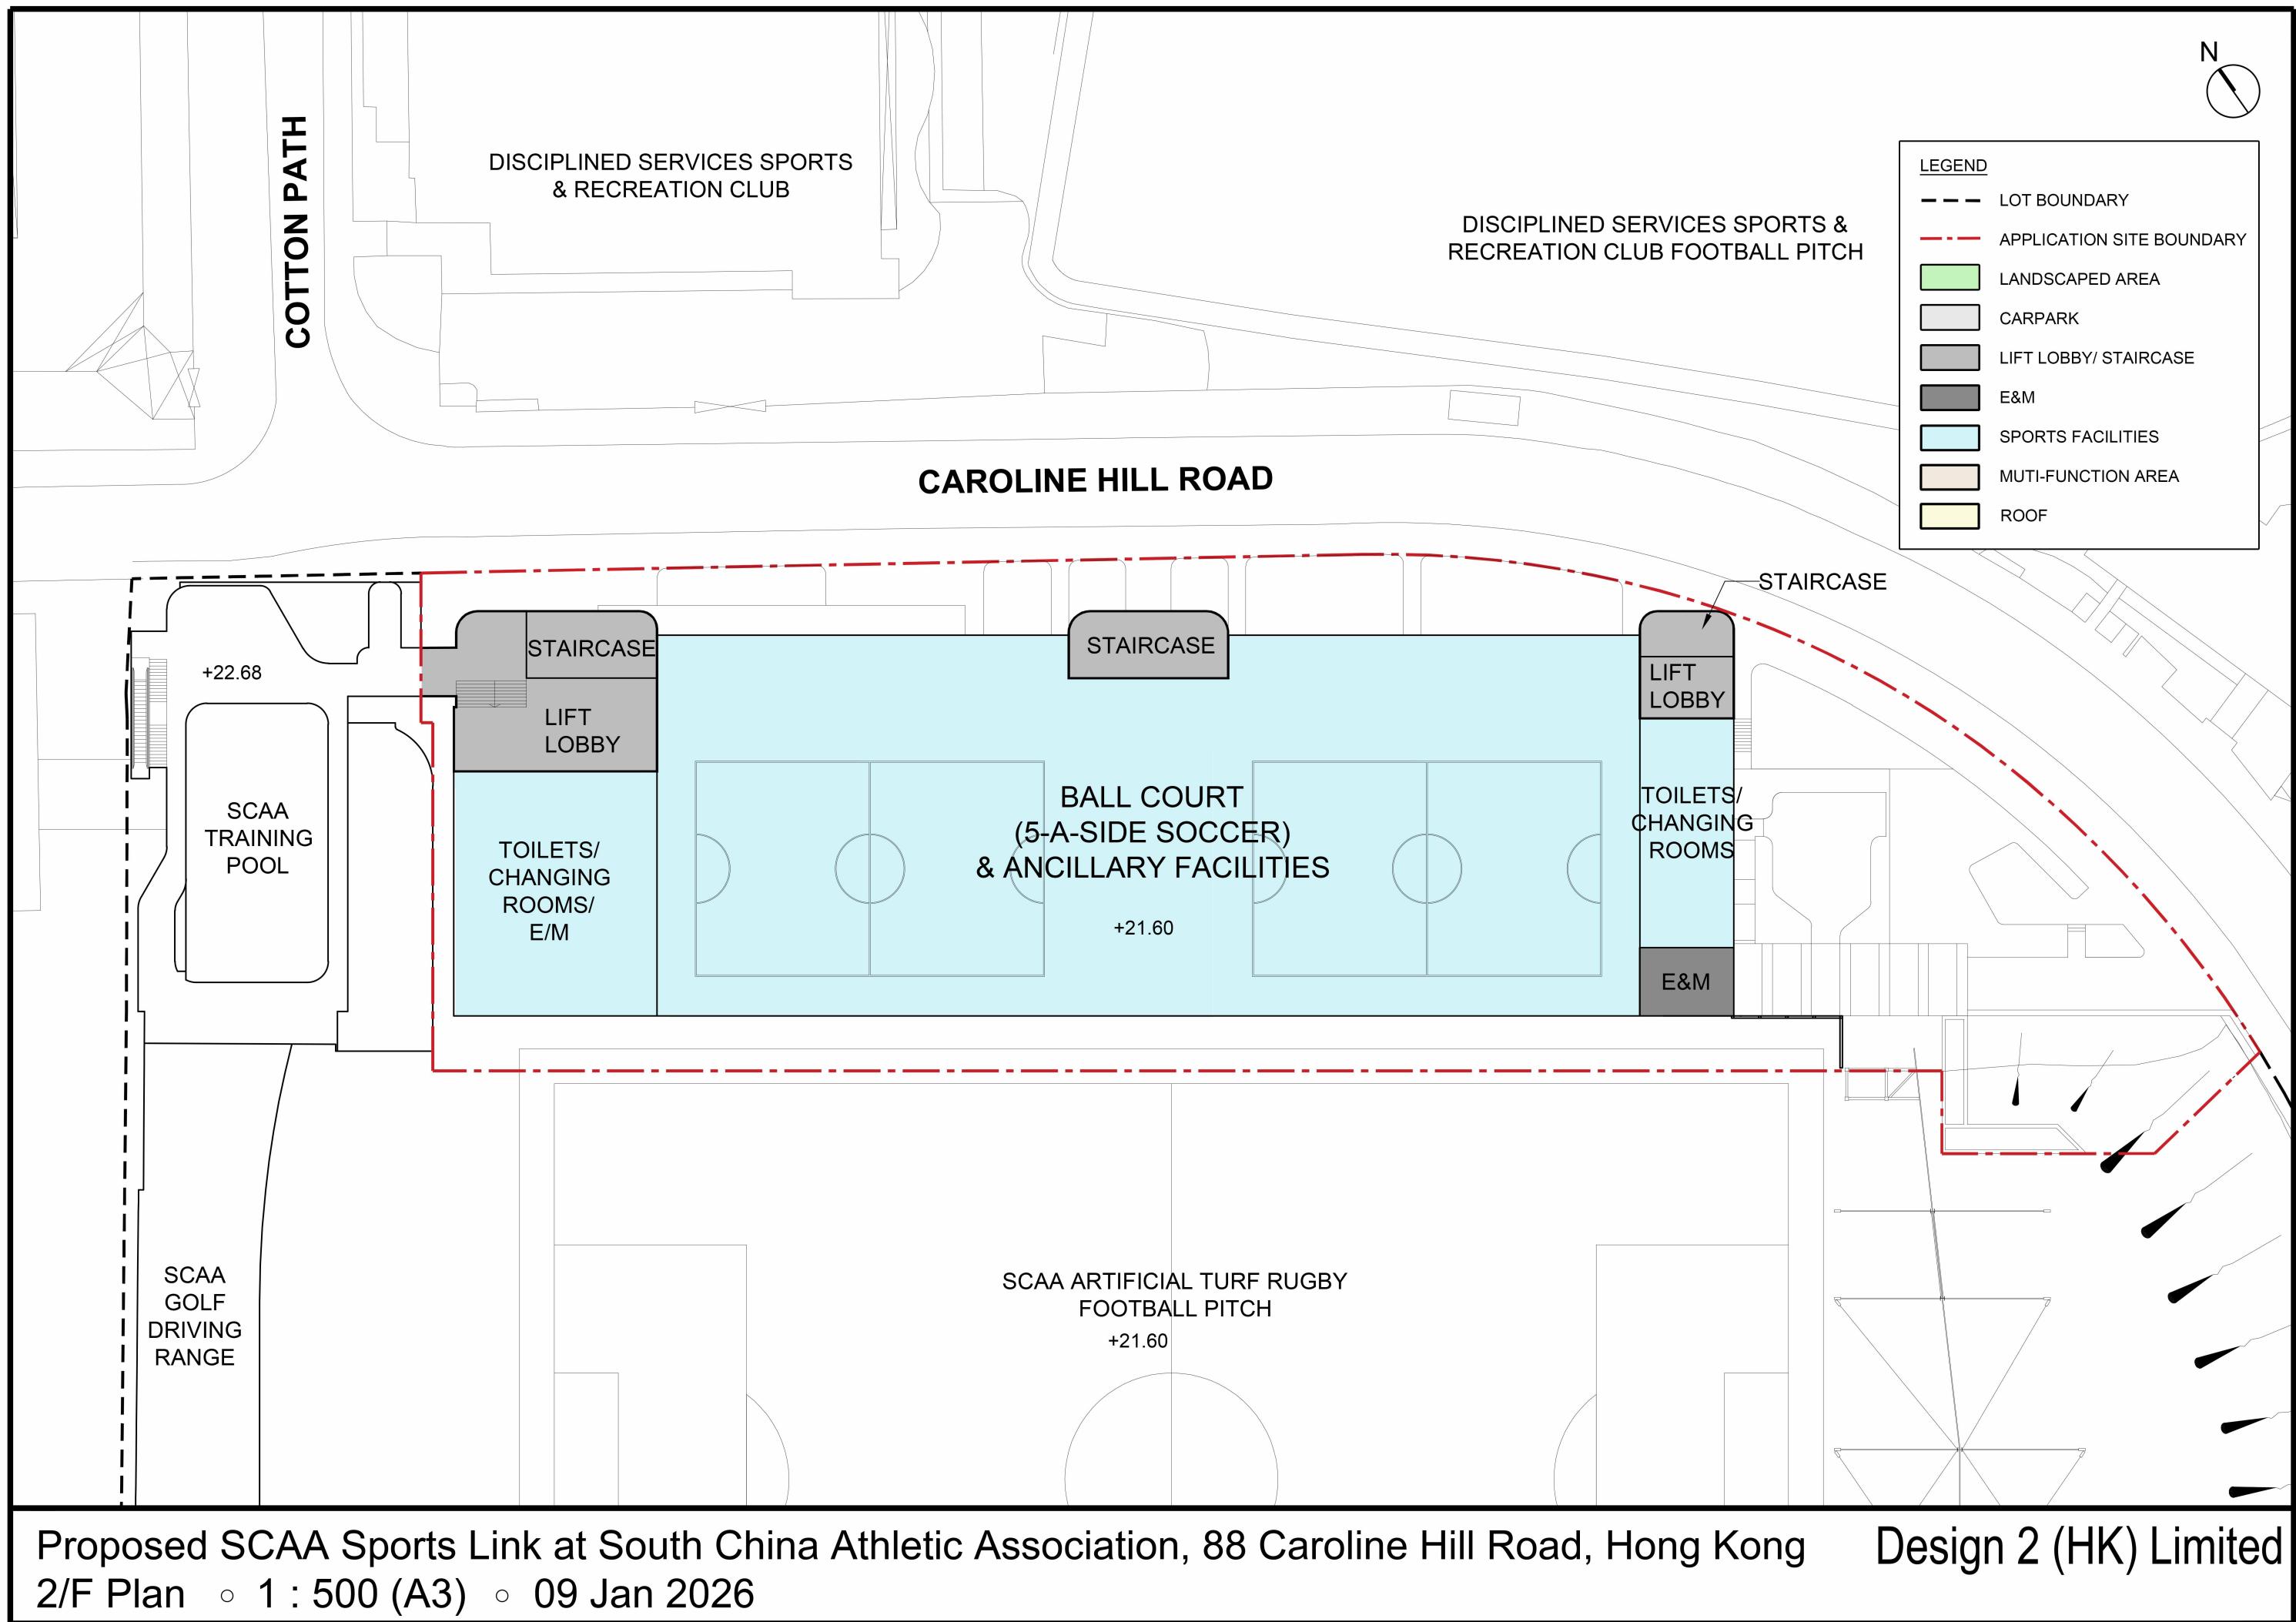


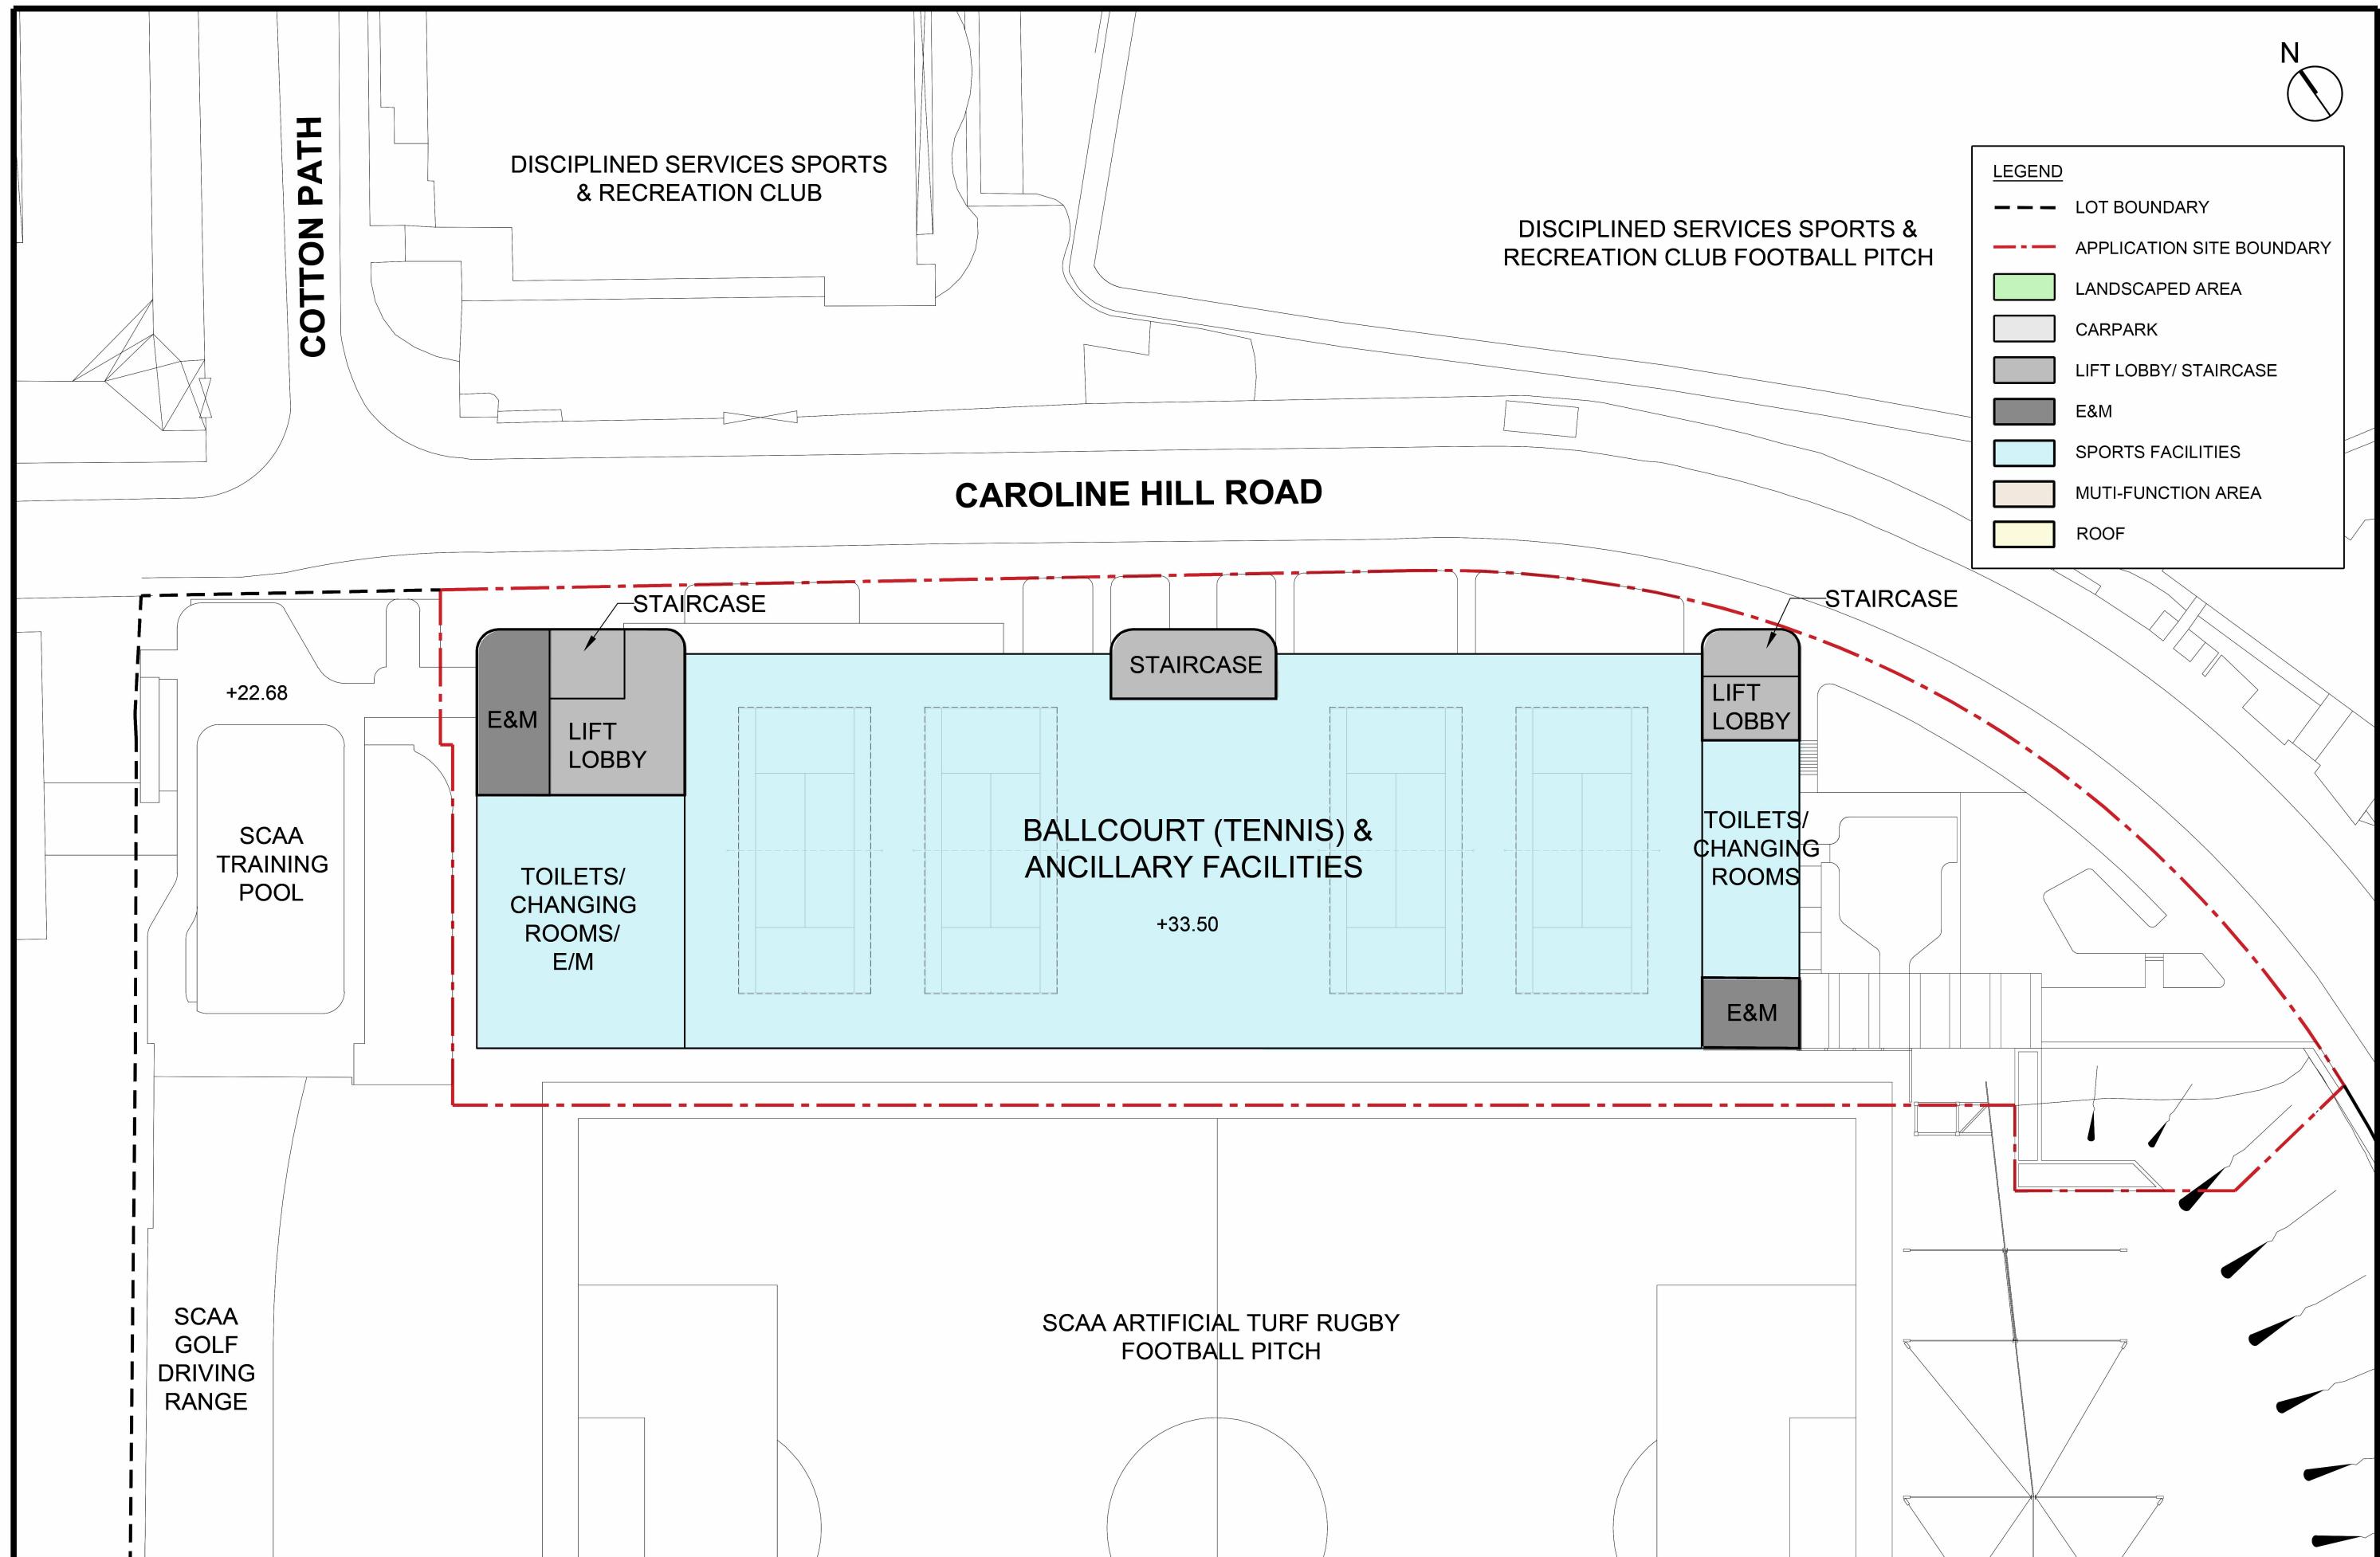

Proposed SCAA Sports Link at South China Athletic Association, 88 Caroline Hill Road, Hong Kong
3/F Plan ◦ 1 : 500 (A3) ◦ 09 Jan 2026


Design 2 (HK) Limited

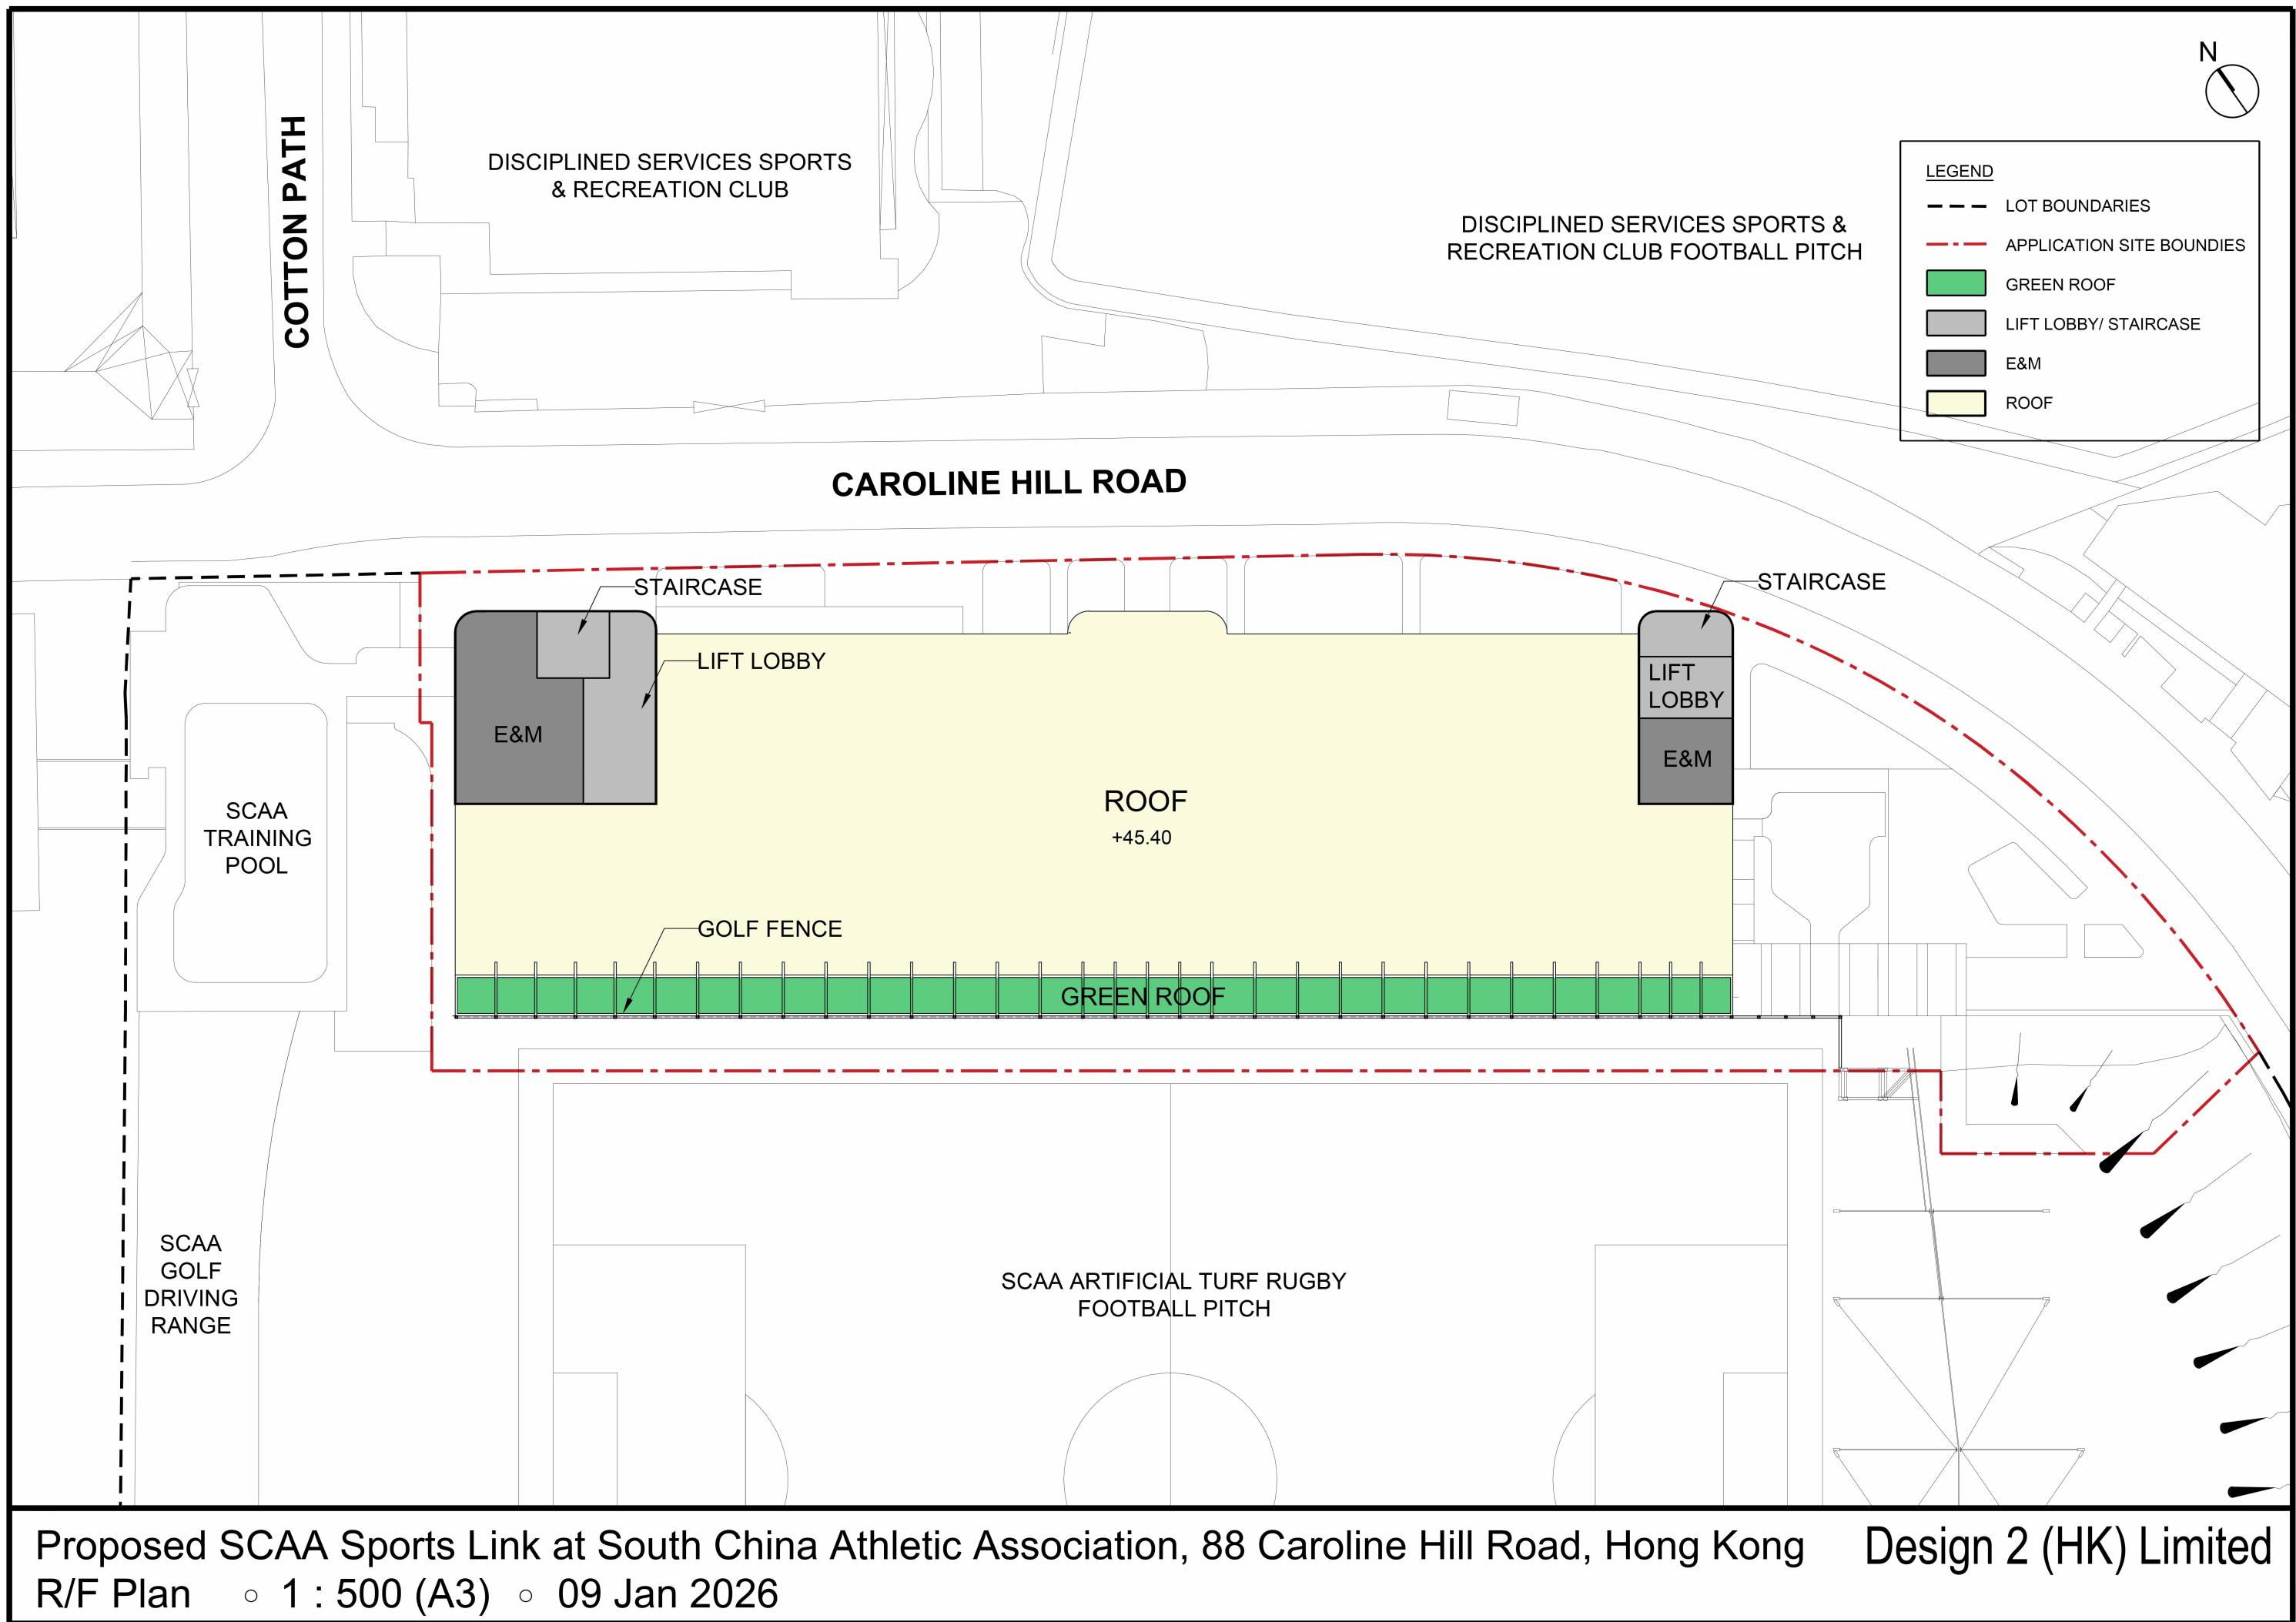

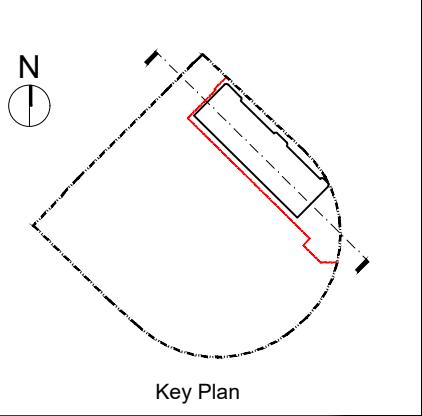

LEGEND

The legend consists of nine entries, each with a colored square followed by a label. The entries are: 'LOT BOUNDARY' (black dashed line), 'APPLICATION SITE BOUNDARY' (red dashed line), 'LANDSCAPE AREA' (light green), 'CARPARK' (light gray), 'LIFT LOBBY' (medium gray), 'E/M' (dark gray), 'SPORT FACILITIES' (light blue), 'MULTI-FUNCTION AREAS' (tan), and 'ROOF' (pale yellow).

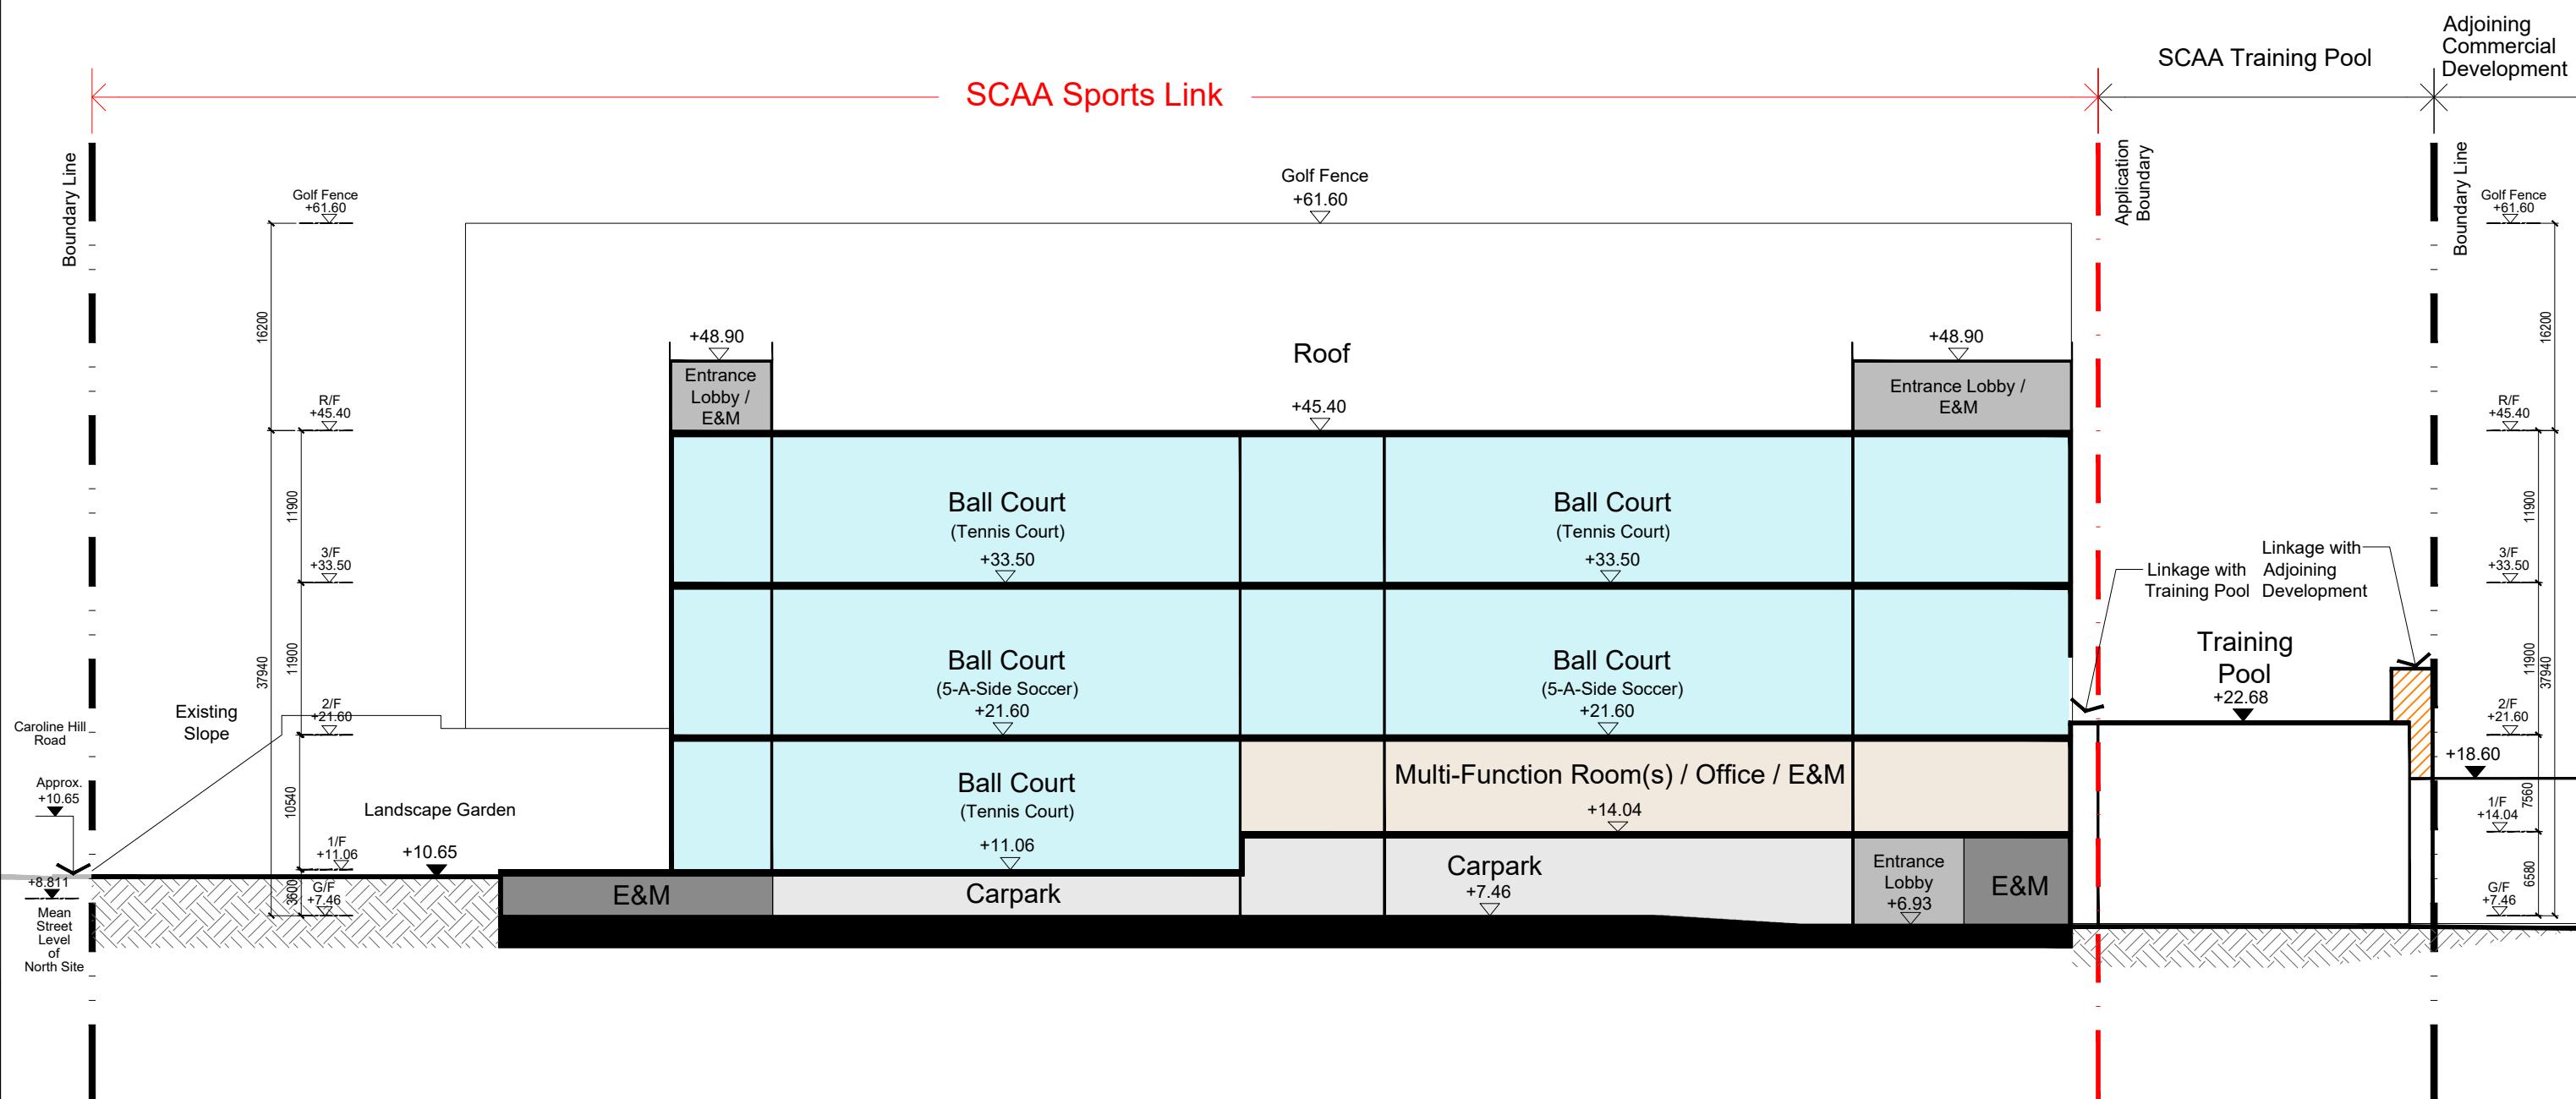

Proposed SCAA Sports Link at South China Athletic Association, 88 Caroline Hill Road, Hong Kong
Section A-A ◦ 1 : 500 (A3) ◦ 09 Jan 2026

Design 2 (HK) Limited

