



附頁 1：渠務建議計劃圖

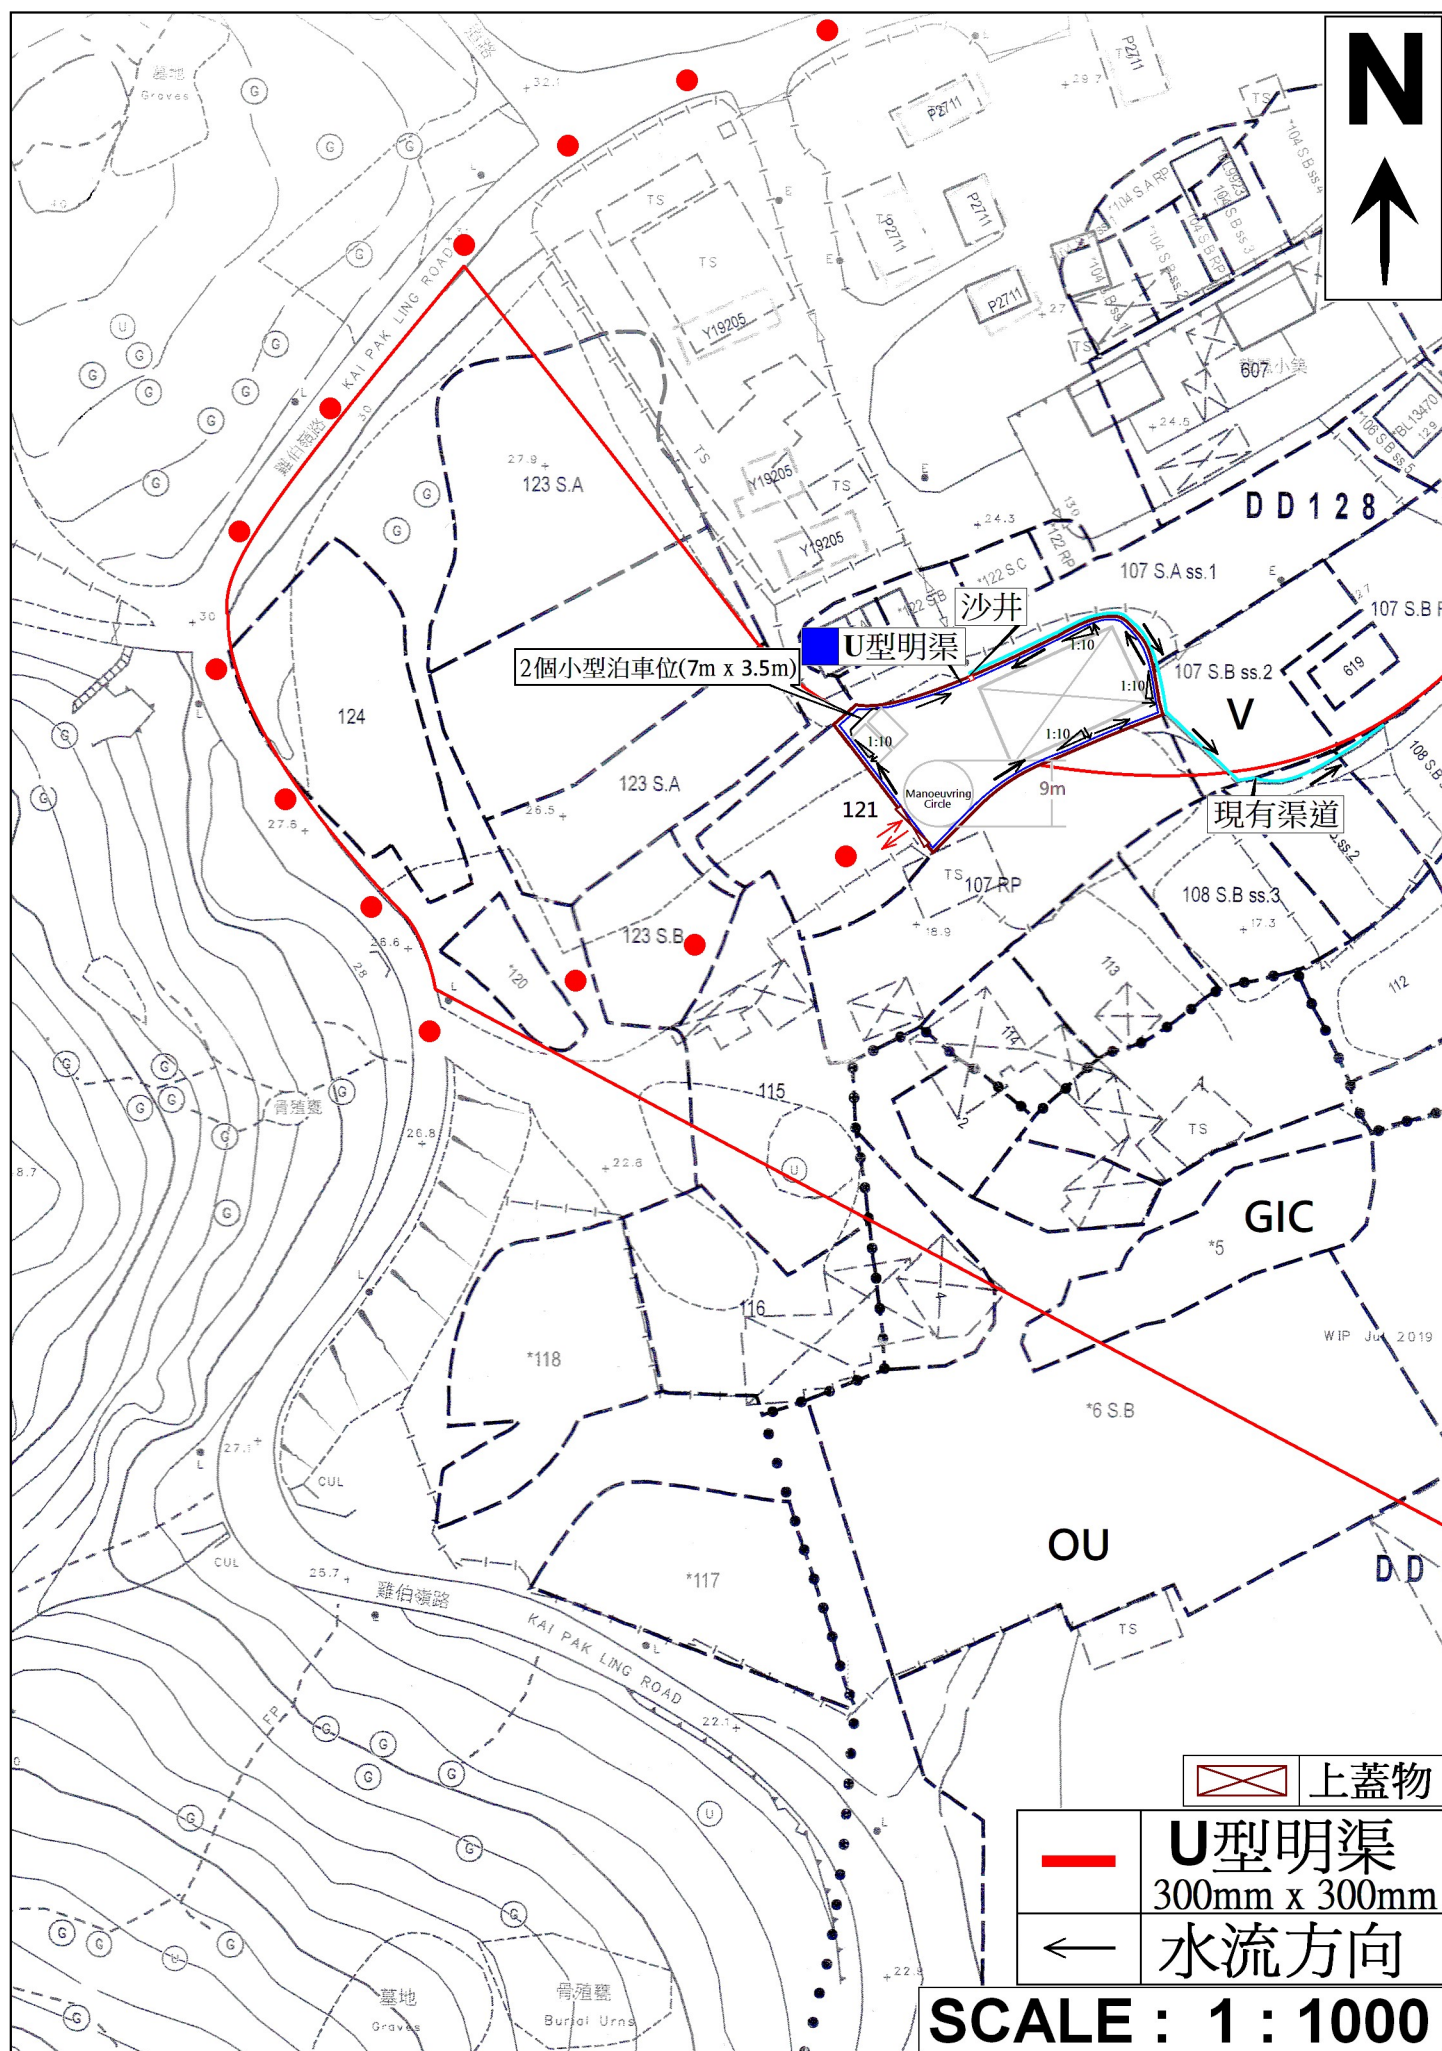

NOTES:

1. ALL DIMENSIONS ARE IN MILLIMETRES.
2. ALL CONCRETE SHALL BE GRADE 20 / 20.
3. CONCRETE SURFACE FINISH SHALL BE CLASS U2 OR F2 AS APPROPRIATE.
4. FOR DETAILS OF JOINT, REFER TO STD. DRG. NO. C2413.
5. ONLY TO BE CONSTRUCTED AT TOE OF SLOPE WHERE APPROPRIATE. 20 x 20 CH
6. CONCRETE TO BE COLOURED AS SPECIFIED. STEPPED

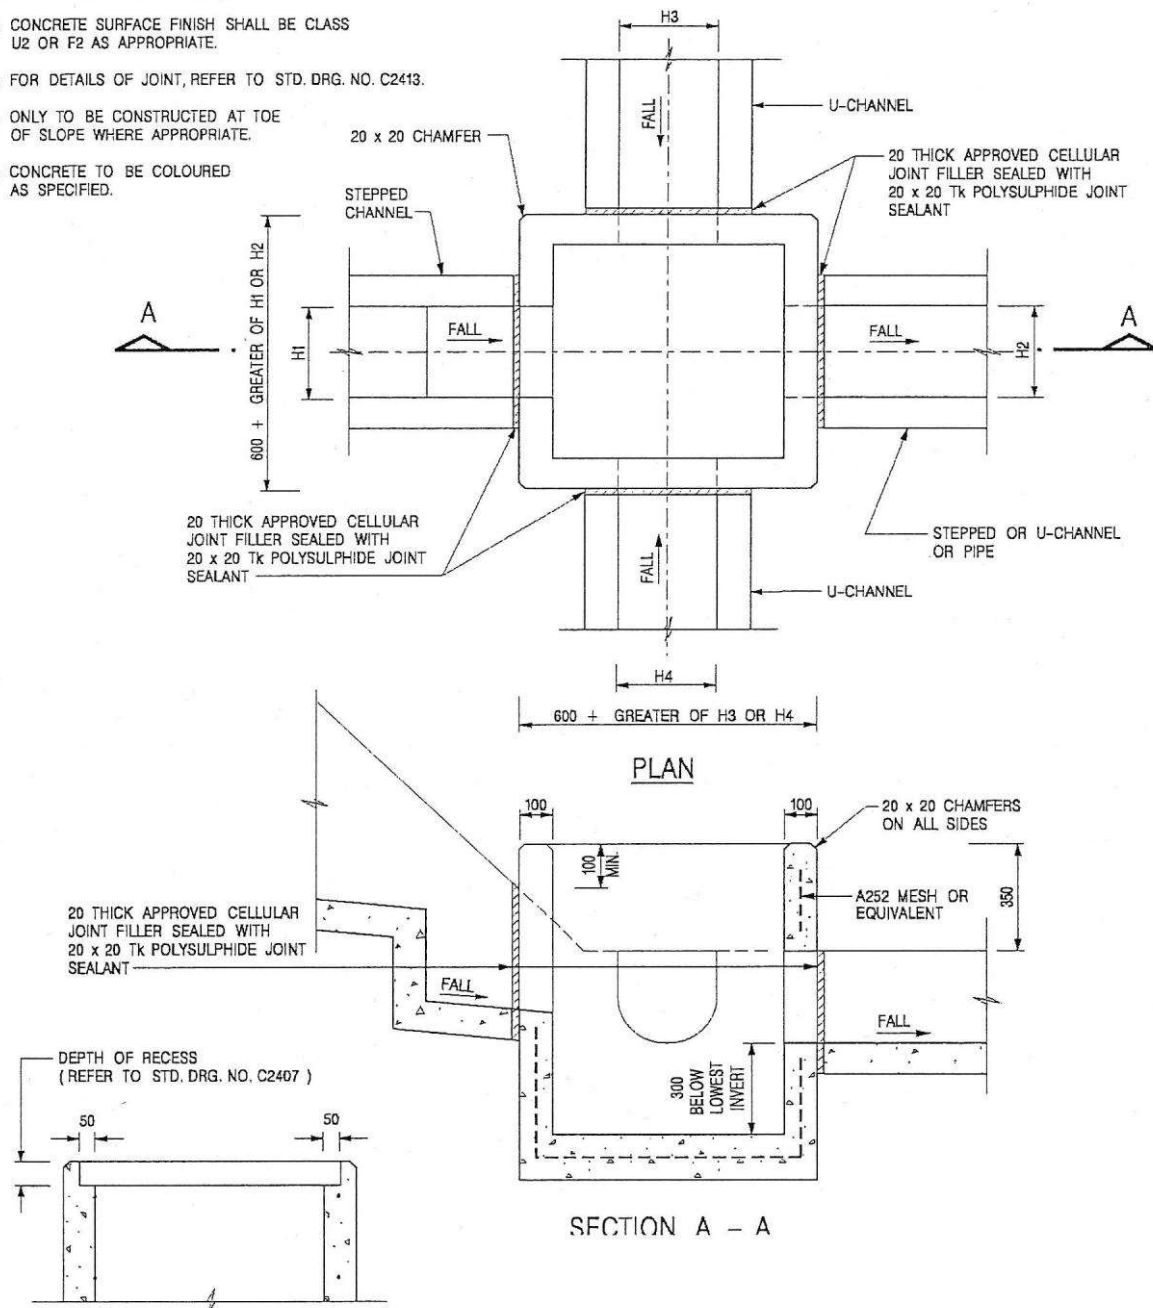

ALTERNATIVE TOP SECTION
FOR PRECAST CONCRETE COVER

DETAILS OF DESILTING CATCHPIT