
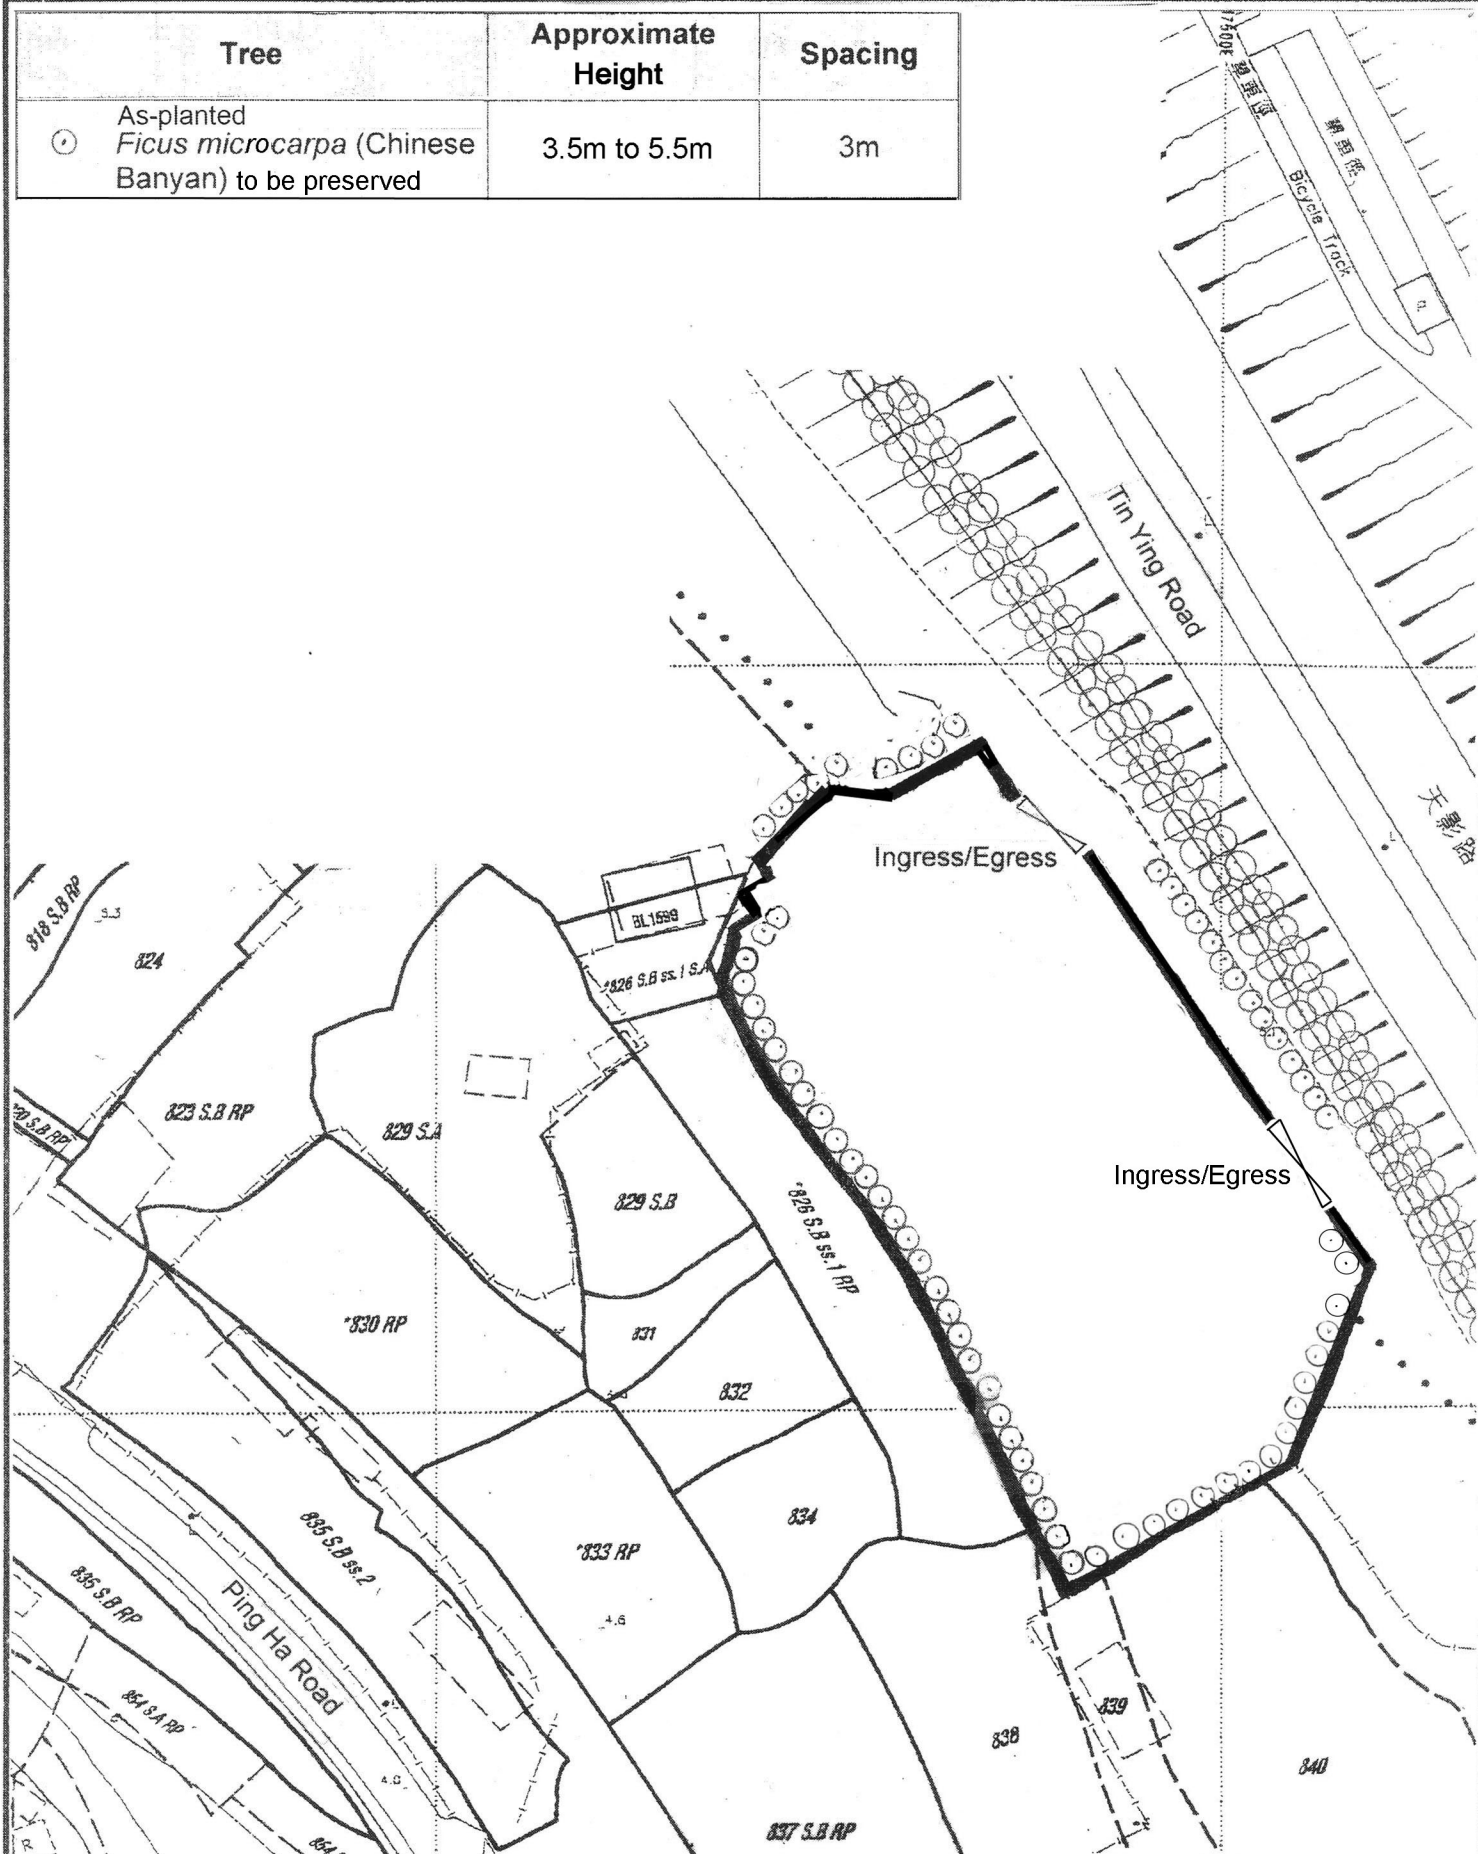


Tree	Approximate Height	Spacing
 As-planted <i>Ficus microcarpa</i> (Chinese Banyan) to be preserved	3.5m to 5.5m	3m



Project 項目名稱:

Proposed Temporary Public Vehicle Park for Private Cars, Light Goods Vehicles, Heavy Goods Vehicles & Container Trailers for a Period of 3 Years at Lots 826S.A(Part), 828, 839(Part), 840(Part) & Adjoining Government Land in D.D. 125, Ha Tsuen, Yuen Long, N.T.

Drawing Title 圖名:

Proposed Tree Preservation & Landscape Plan

Drawing No. 圖號:

Figure 4

Remarks 備註:

Scale 比例:

1:1000