


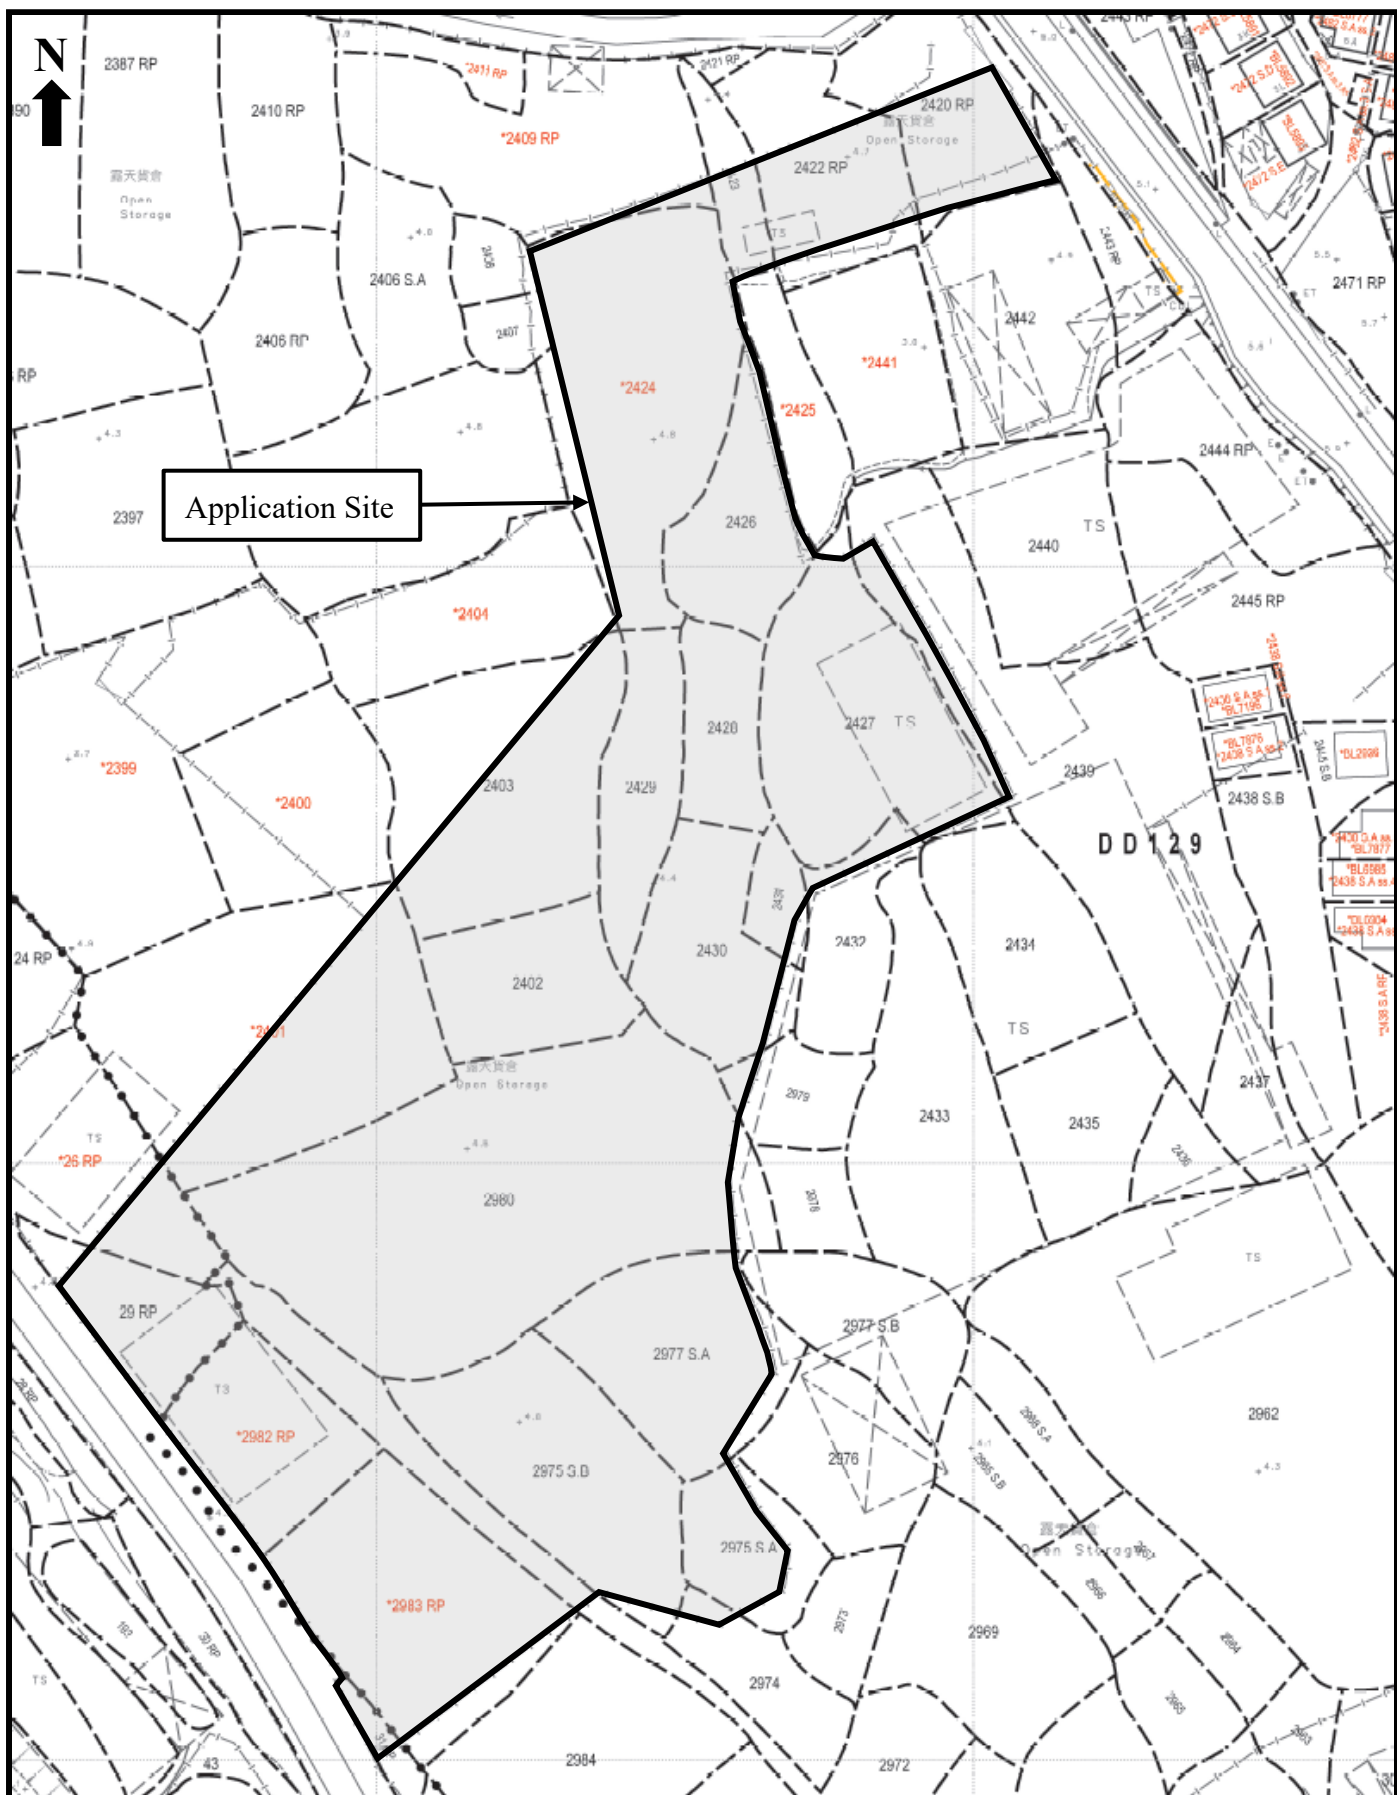


Proposed Development:

Renewal of Planning Approval for Temporary Open Storage of Containers for a Period of 3 Years at Lots 26 RP (Part), 29 RP (Part), 31 RP (Part) in D.D.128 and Lots 2401 (Part), 2402, 2403 (Part), 2404 (Part), 2409 RP (Part), 2420 RP (Part), 2422 RP (Part), 2423 (Part), 2424 (Part), 2426, 2427 (Part), 2428, 2429, 2430 (Part), 2431 (Part), 2432 (Part), 2439 (Part), 2974 (Part), 2975 S.A (Part), 2975 S.B (Part), 2977 S.A (Part), 2979 (Part), 2980 (Part), 2982 RP, 2983 RP (Part) in D.D. 129 and Adjoining Government Land, Ha Tsuen, Yuen Long, N.T.

Figure 1:
Site Plan

Scale:
1:1200

Remarks:

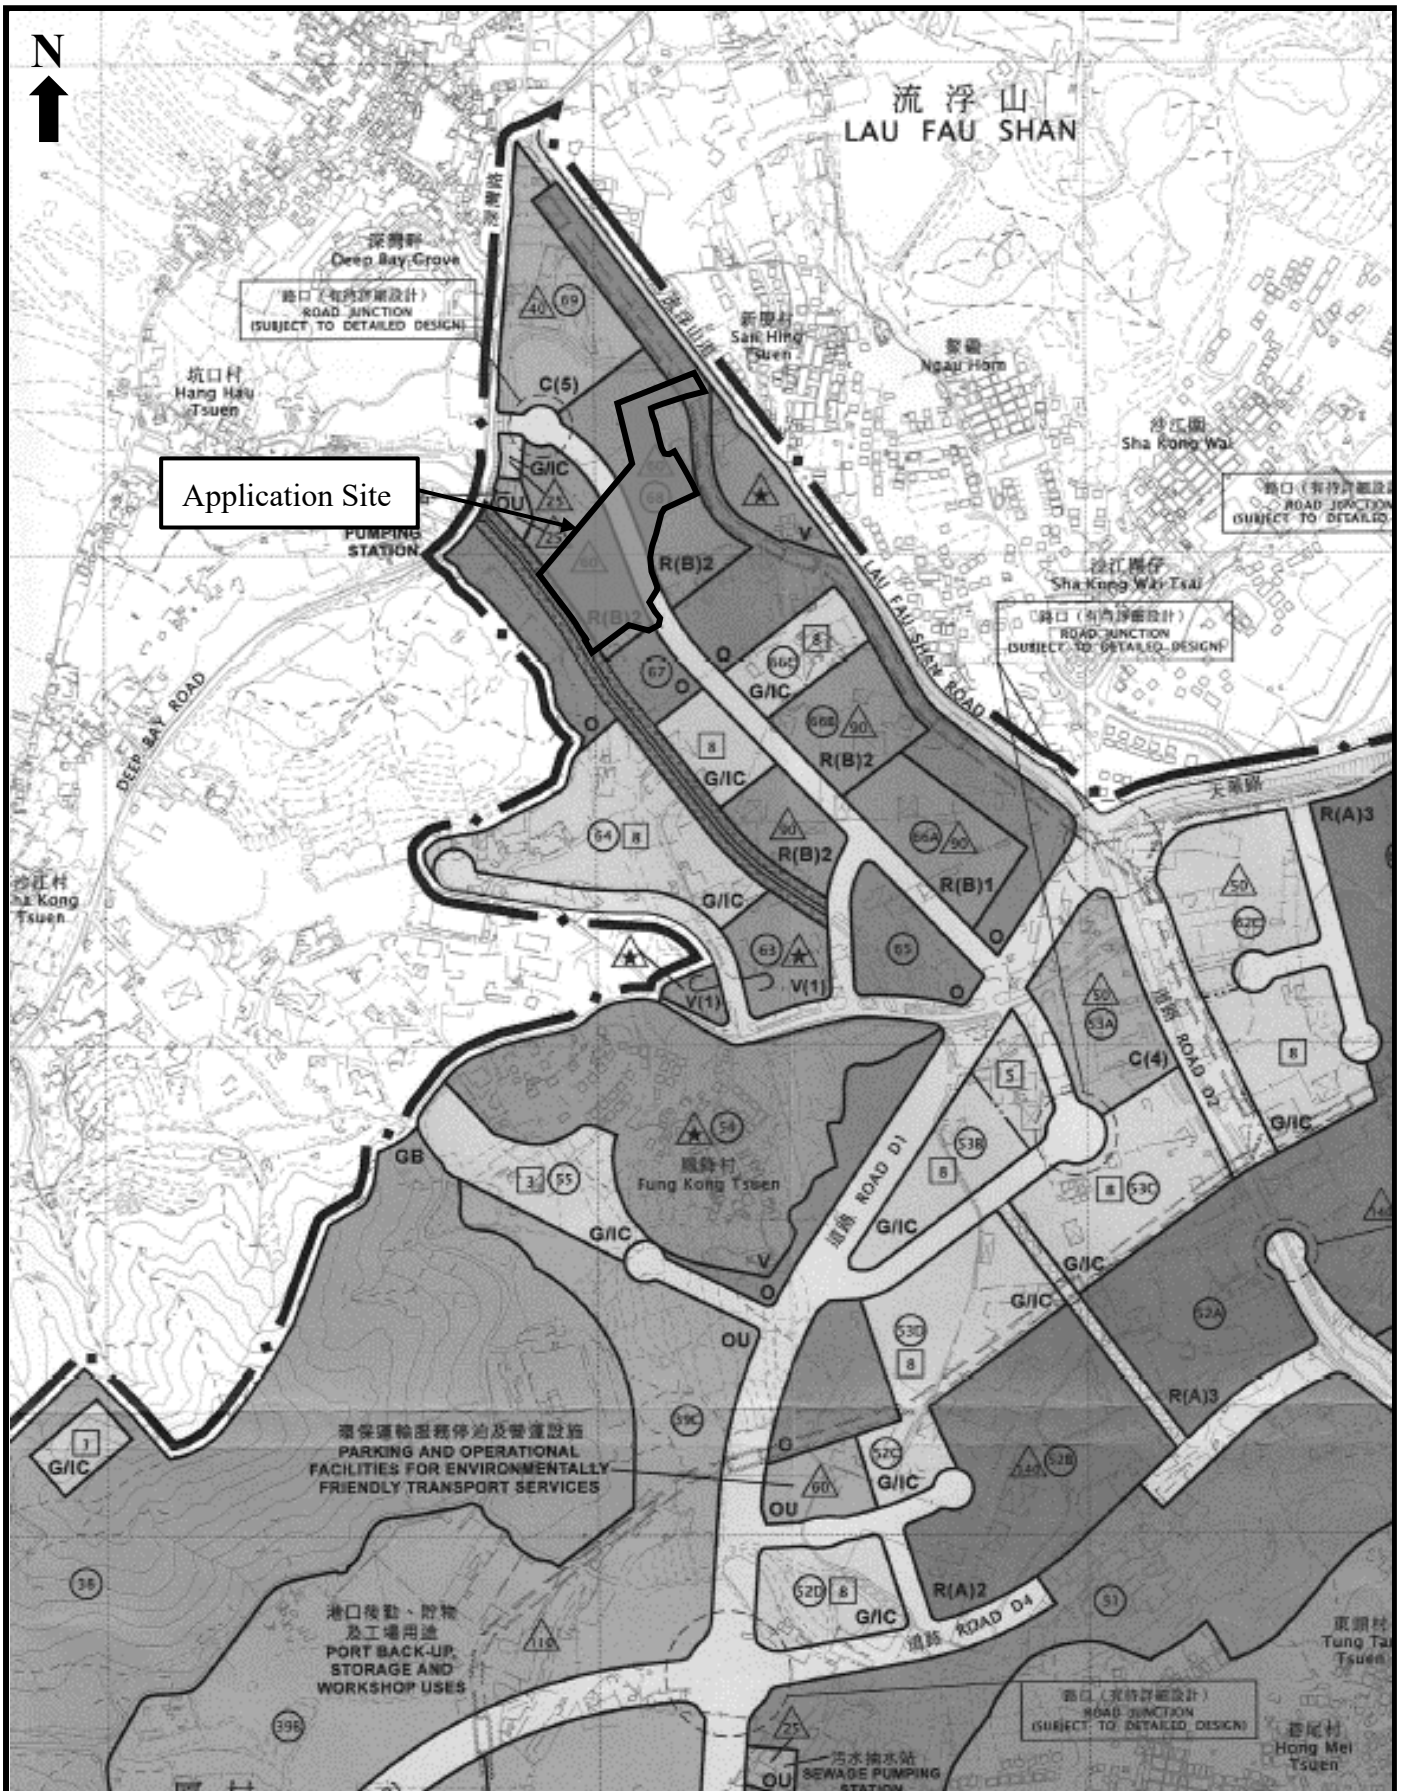


Proposed Development:

Renewal of Planning Approval for Temporary Open Storage of Containers for a Period of 3 Years at Lots 26 RP (Part), 29 RP (Part), 31 RP (Part) in D.D.128 and Lots 2401 (Part), 2402, 2403 (Part), 2404 (Part), 2409 RP (Part), 2420 RP (Part), 2422 RP (Part), 2423 (Part), 2424 (Part), 2426, 2427 (Part), 2428, 2429, 2430 (Part), 2431 (Part), 2432 (Part), 2439 (Part), 2974 (Part), 2975 S.A (Part), 2975 S.B (Part), 2977 S.A (Part), 2979 (Part), 2980 (Part), 2982 RP, 2983 RP (Part) in D.D. 129 and Adjoining Government Land, Ha Tsuen, Yuen Long, N.T.

Figure 2:
Extract from OZP
No. S/HSK/2


Scale:
1:7500

Remarks:

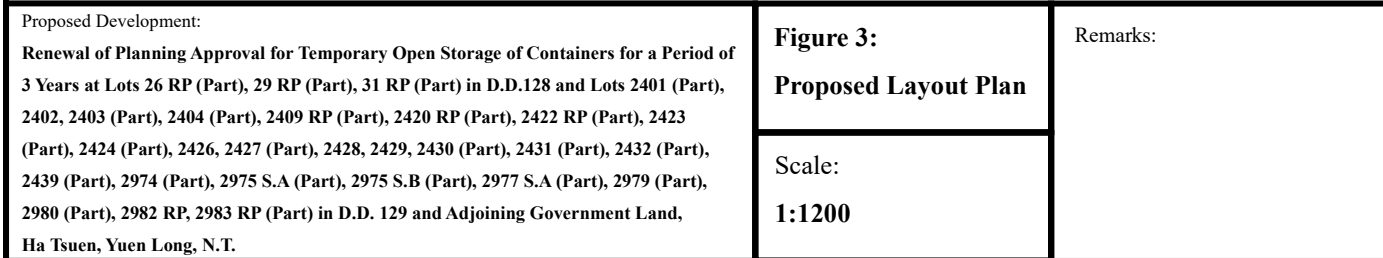

Scale:
1:1200

Remarks:

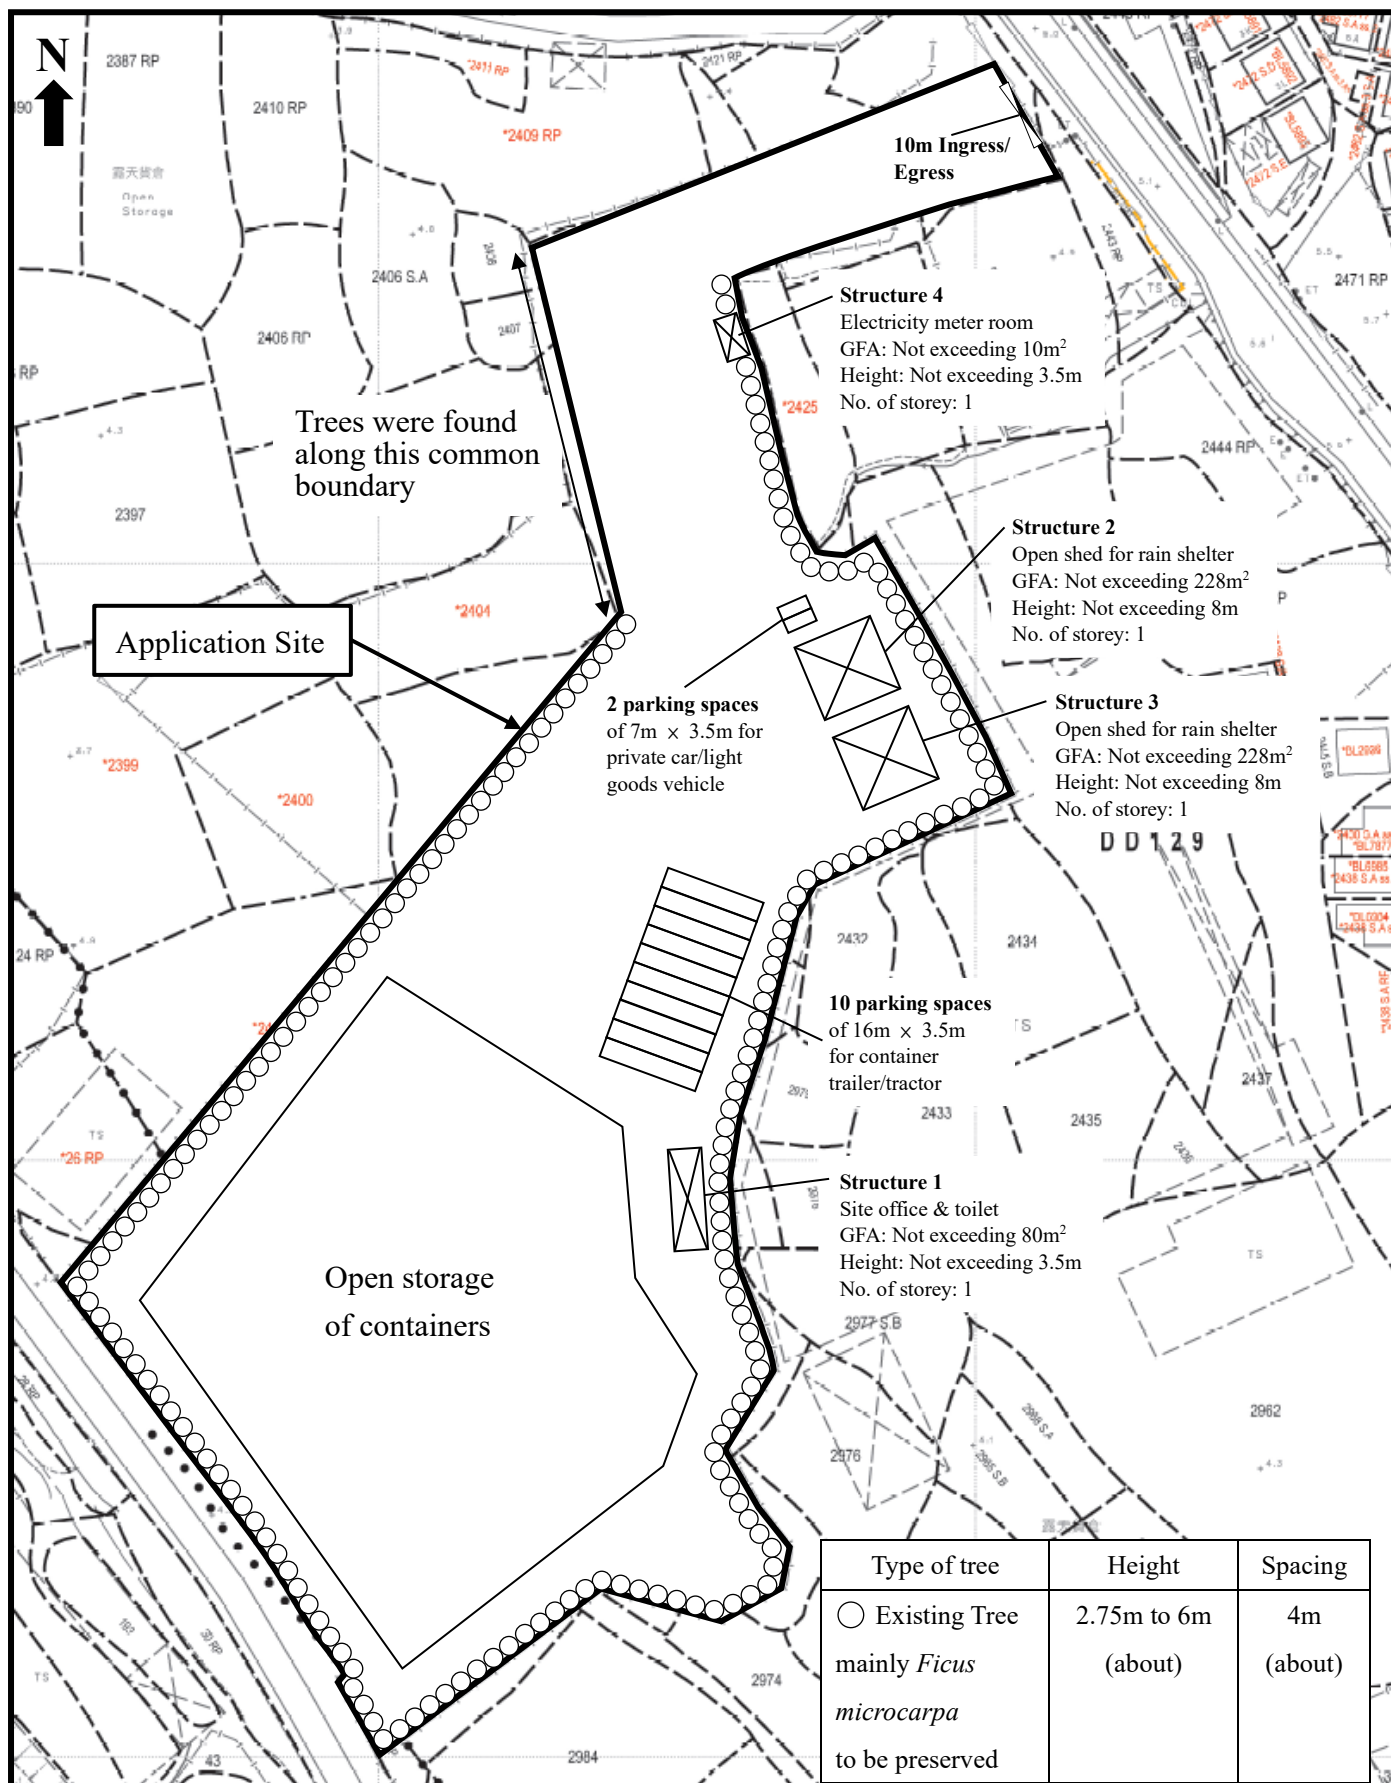


Proposed Development:

Renewal of Planning Approval for Temporary Open Storage of Containers for a Period of 3 Years at Lots 26 RP (Part), 29 RP (Part), 31 RP (Part) in D.D.128 and Lots 2401 (Part), 2402, 2403 (Part), 2404 (Part), 2409 RP (Part), 2420 RP (Part), 2422 RP (Part), 2423 (Part), 2424 (Part), 2426, 2427 (Part), 2428, 2429, 2430 (Part), 2431 (Part), 2432 (Part), 2439 (Part), 2974 (Part), 2975 S.A (Part), 2975 S.B (Part), 2977 S.A (Part), 2979 (Part), 2980 (Part), 2982 RP, 2983 RP (Part) in D.D. 129 and Adjoining Government Land, Ha Tsuen, Yuen Long, N.T.

Figure 4:
As-planted Landscape & Tree Preservation Plan

Scale:
1:1200

Remarks:

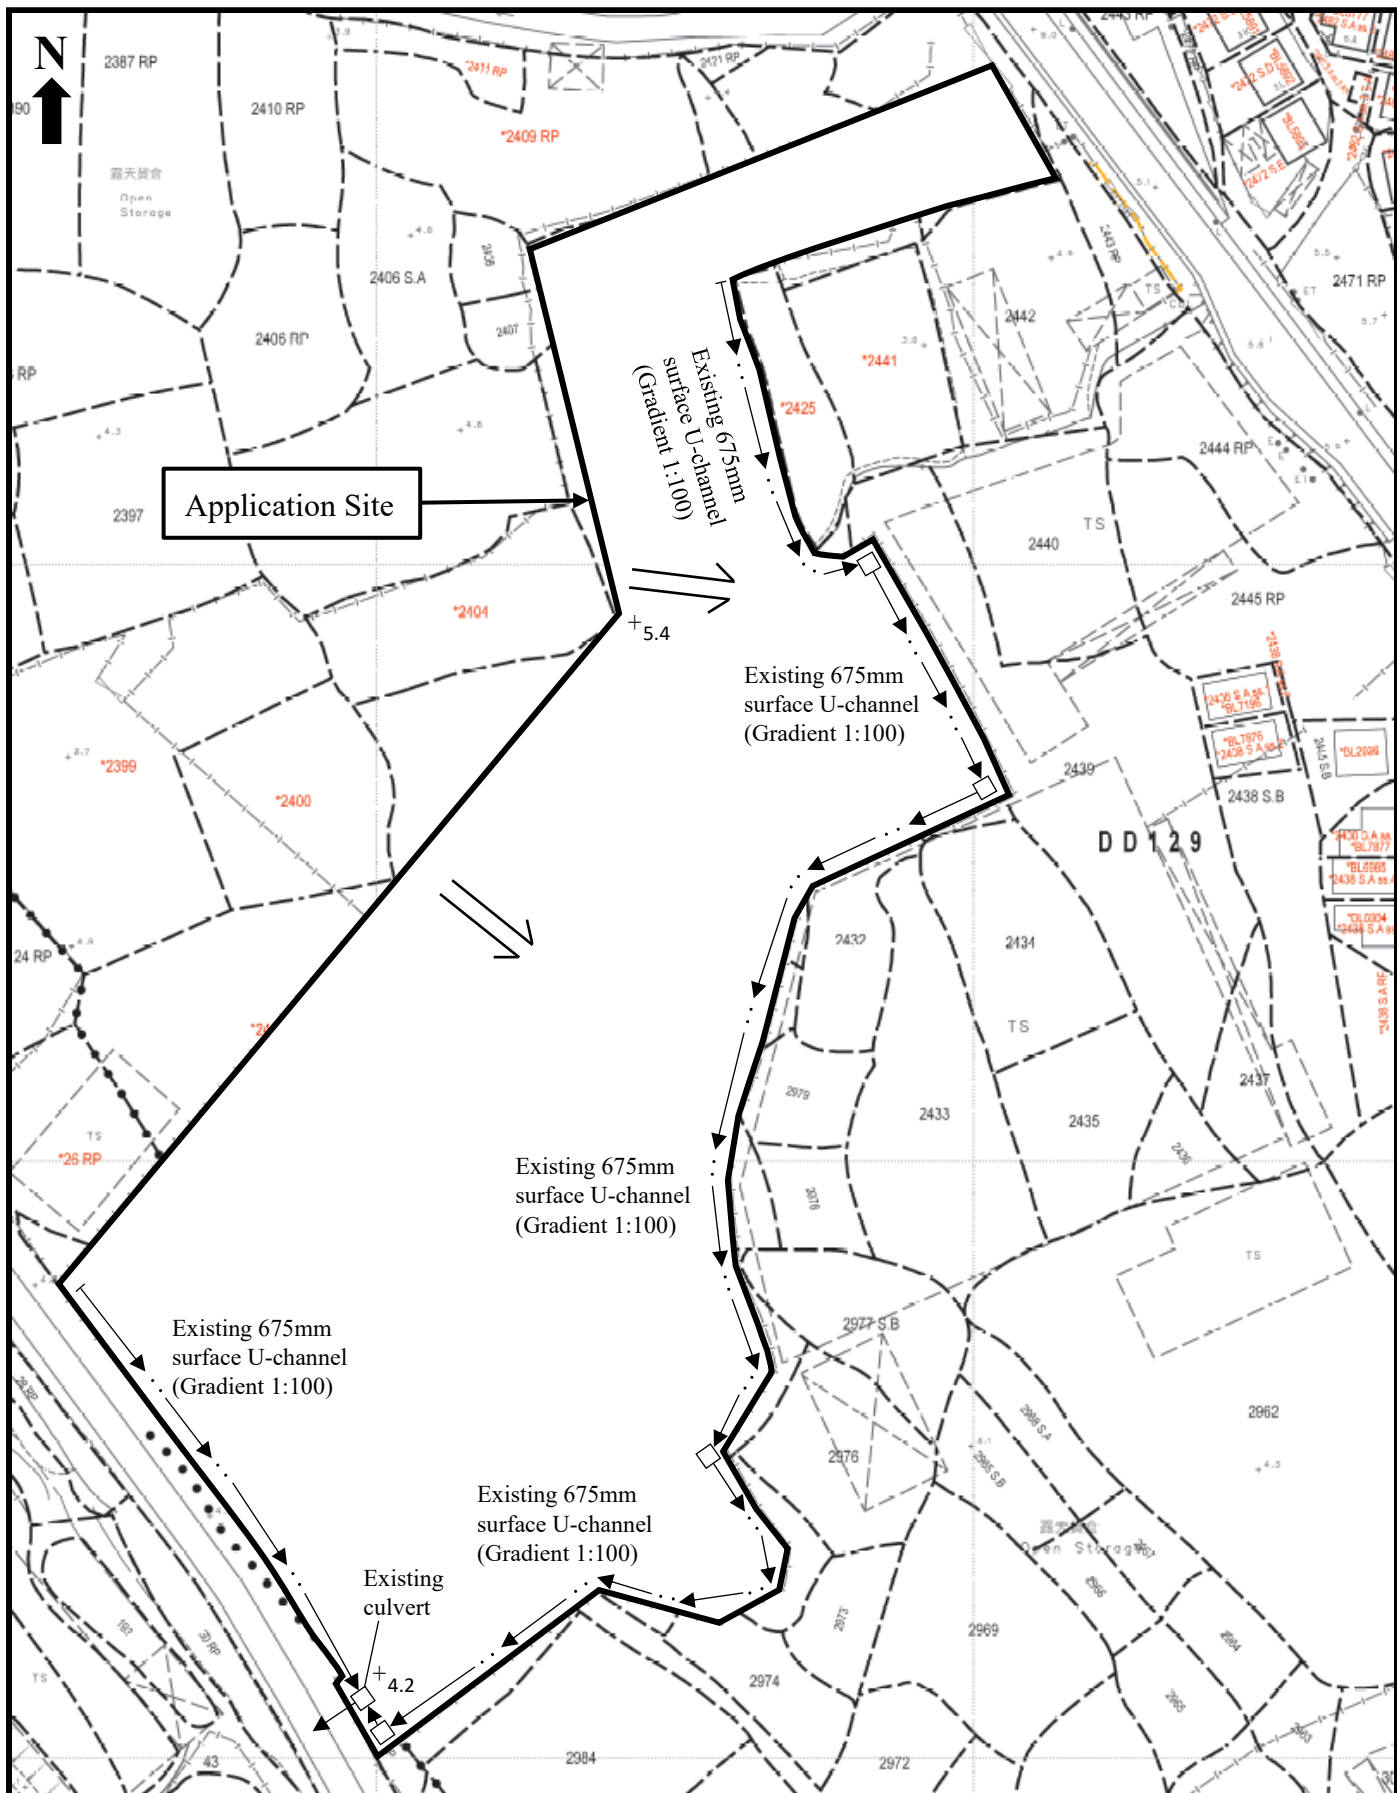

Proposed Development:

Renewal of Planning Approval for Temporary Open Storage of Containers for a Period of 3 Years at Lots 26 RP (Part), 29 RP (Part), 31 RP (Part) in D.D.128 and Lots 2401 (Part), 2402, 2403 (Part), 2404 (Part), 2409 RP (Part), 2420 RP (Part), 2422 RP (Part), 2423 (Part), 2424 (Part), 2426, 2427 (Part), 2428, 2429, 2430 (Part), 2431 (Part), 2432 (Part), 2439 (Part), 2974 (Part), 2975 S.A (Part), 2975 S.B (Part), 2977 S.A (Part), 2979 (Part), 2980 (Part), 2982 RP, 2983 RP (Part) in D.D. 129 and Adjoining Government Land, Ha Tsuen, Yuen Long, N.T.

Figure 5:
As-built Drainage Plan


Scale:
1:1200

Remarks:

+5.4 Spot Level (mPD)

Flow of surface runoff

Existing Catchpit

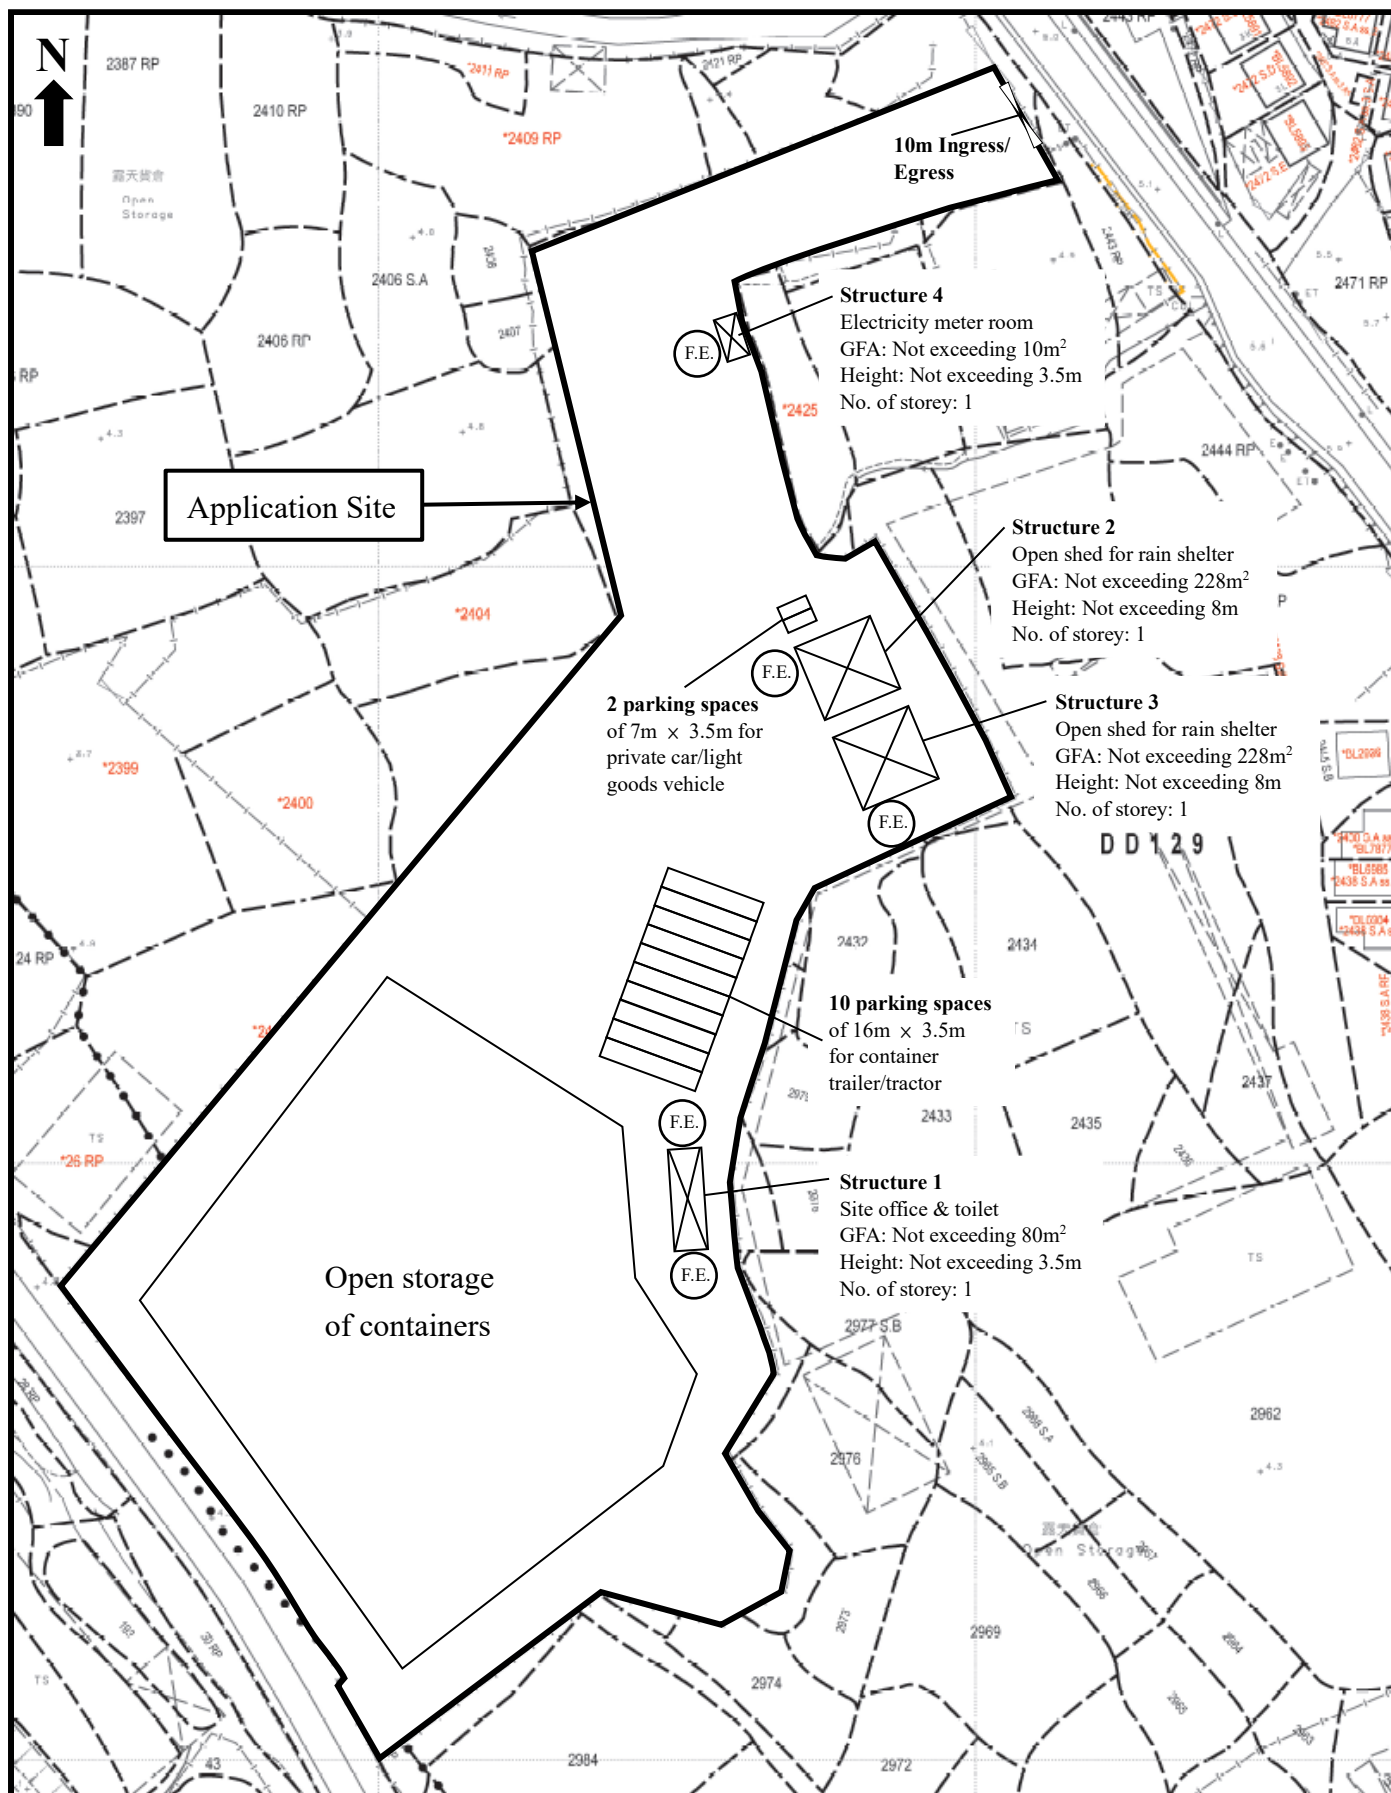

Proposed Development:

Renewal of Planning Approval for Temporary Open Storage of Containers for a Period of 3 Years at Lots 26 RP (Part), 29 RP (Part), 31 RP (Part) in D.D.128 and Lots 2401 (Part), 2402, 2403 (Part), 2404 (Part), 2409 RP (Part), 2420 RP (Part), 2422 RP (Part), 2423 (Part), 2424 (Part), 2426, 2427 (Part), 2428, 2429, 2430 (Part), 2431 (Part), 2432 (Part), 2439 (Part), 2974 (Part), 2975 S.A (Part), 2975 S.B (Part), 2977 S.A (Part), 2979 (Part), 2980 (Part), 2982 RP, 2983 RP (Part) in D.D. 129 and Adjoining Government Land, Ha Tsuen, Yuen Long, N.T.

Figure 6:

Fire Service Installations Plan

Scale:

1:1200

Remarks:

(F.E.) 9 litre water type fire extinguisher