


Tree	Approximate Height	Spacing	Quantity
① Existing <i>Ficus microcarpa</i> to be preserved	3m to 6m	3m	73
● Existing Trees outside Application Site	3m to 5m	Vary	Vary
⊕ Existing <i>Macaranga tanarius</i> to be preserved	4m to 6m	3m	3

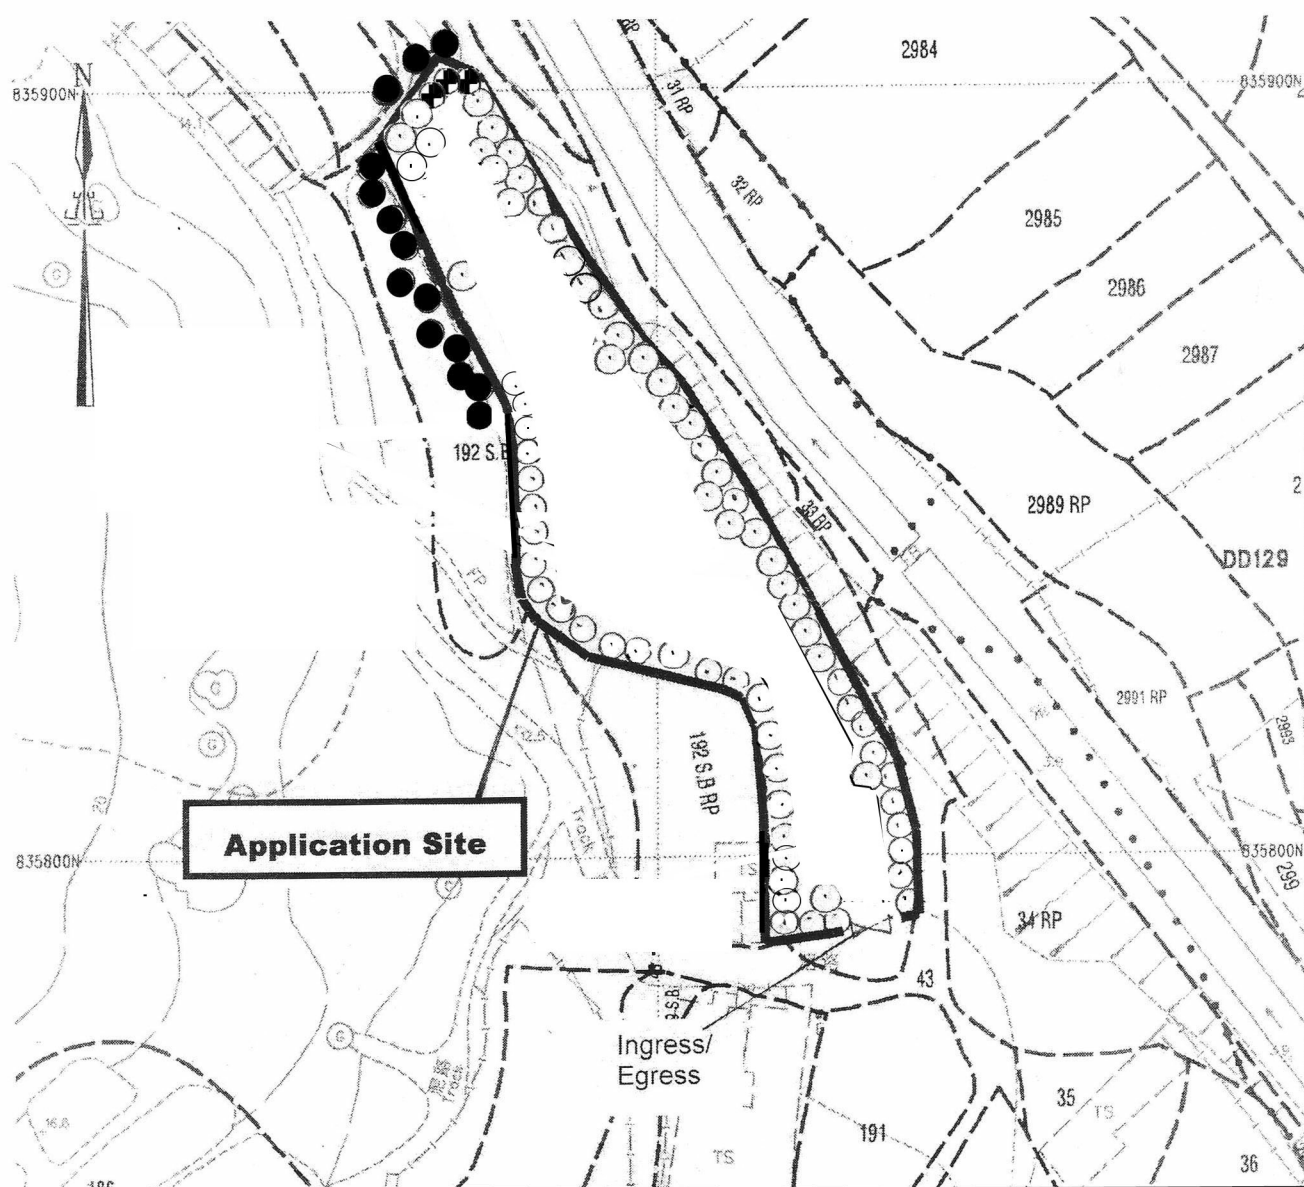

Project 項目名稱:

Proposed Temporary Open Storage of Construction Machinery and Construction Materials for a Period of 3 Years at Lots 43(Part), 192 S.A ss.1 (Part), 192 S.A RP (Part), 192 S.B ss.1 (Part) and 192 S.B RP (Part) in D.D. 128 and Adjoining Government Land, Ha Tsuen, Yuen Long, N.T.

Drawing Title 圖目:

Proposed Landscape & Tree Preservation Plan

Drawing No. 圖號:

Figure 5

Remarks 備註:

Scale 比例:

1:1000