
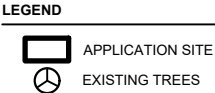





LANDSCAPE PROPOSAL

APPLICATION SITE AREA	: 1,348 m <sup>2</sup>	(ABOUT)
NO. OF EXISTING TREES	: 5	(T1 TO T5)
TREE SPECIES	: <i>MUSA PARADISIACA</i> (T1, T3 TO T5) : <i>MACARANGA TANARIUS</i> (L.) (T2)	
NO. OF TREES TO BE FELLED	: 5	(T1 TO T5)

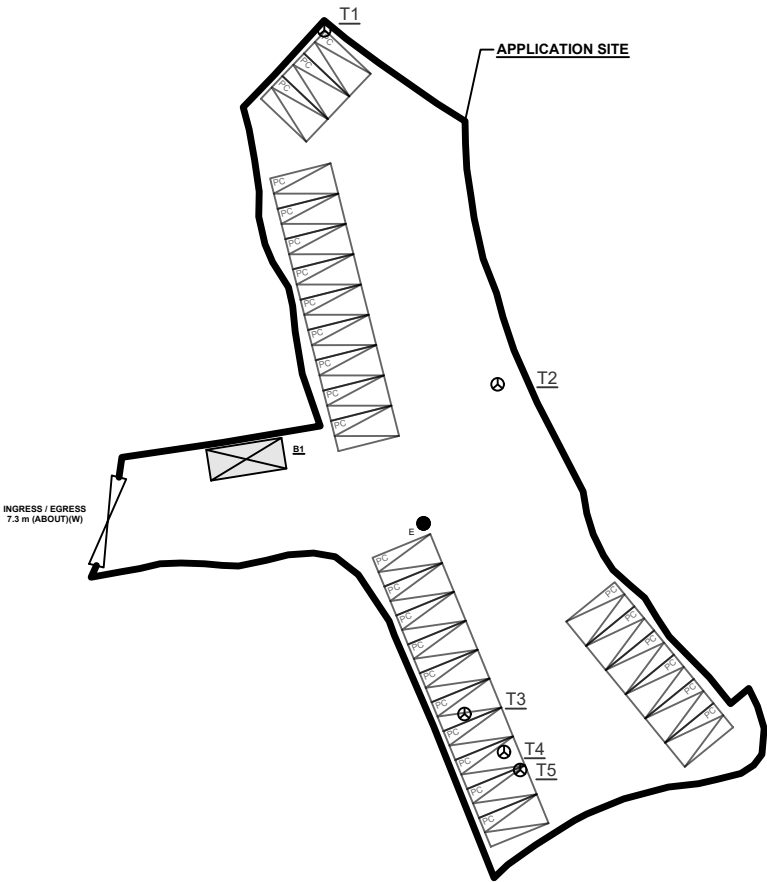


LANDSCAPE PROPOSAL

APPLICATION SITE AREA	: 1,348 m <sup>2</sup>	(ABOUT)
COVERED AREA	: 15 m <sup>2</sup>	(ABOUT)
UNCOVERED AREA	: 1,333 m <sup>2</sup>	(ABOUT)
NO. OF NEW TREES TO BE PLANTED	: 5	(N1 TO N5)
SPECIES OF NEW TREES	: <i>BAUHINIA BLAKEANA</i>	
HEIGHT OF NEW TREES	: NO LESS THAN 2.75 m	
SPACING OF NEW TREES	: NOT LESS THAN 3 m	
DIMENSION OF PLANTING STRIP	: 1 m (W) 1 m X (L) X 1.2 m (D)	

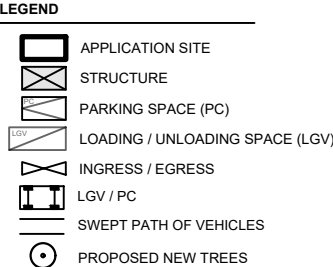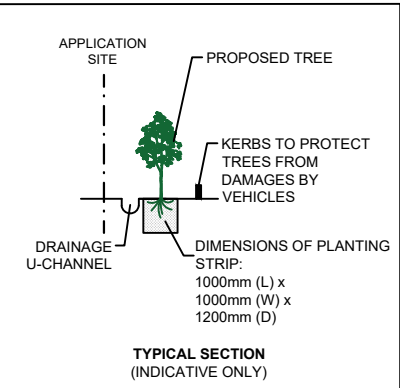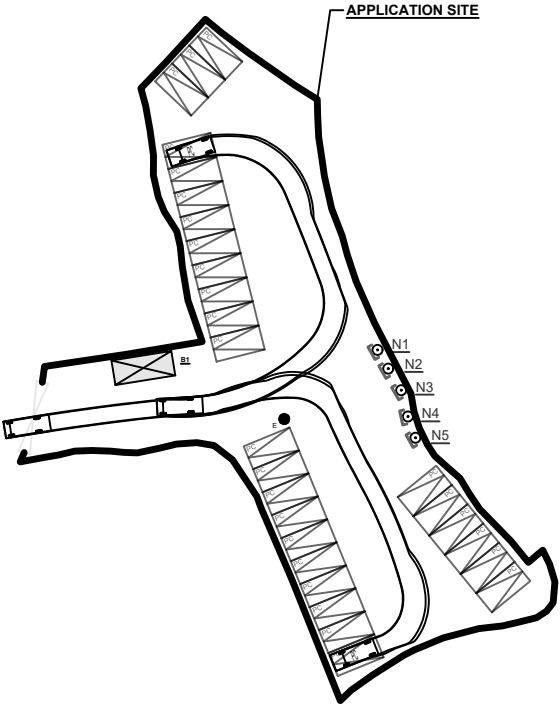

- NOTES:**
- 1) THE APPLICANT WILL MAINTAIN TREES IN GOOD CONDITION DURING THE PLANNING APPROVAL PERIOD.
  - 2) THE APPLICANT WILL REPLACE TREES WHICH ARE DYING OR DEAD DURING THE PLANNING APPROVAL PERIOD.
  - 3) THE APPLICANT WILL PROVIDE ADEQUATE IRRIGATION FOR TREES.

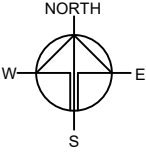

PROJECT

PROPOSED TEMPORARY  
PUBLIC VEHICLE PARK  
(EXCLUDING CONTAINER  
VEHICLE) FOR A PERIOD OF 5  
YEARS

SITE LOCATION

LOTS 78 RP AND 80 (PART) IN  
D.D. 124, SAN SANG TSUEN, HA  
TSUEN, YUEN LONG, NEW  
TERRITORIES

SCALE 1 : 600 @ A4	
DRAWN BY DN	DATE 21.8.2025
REVISED BY	DATE
APPROVED BY	DATE
DWG. TITLE LANDSCAPE PROPOSAL	
DWG NO. APPENDIX II	VER. 001