




Application Site

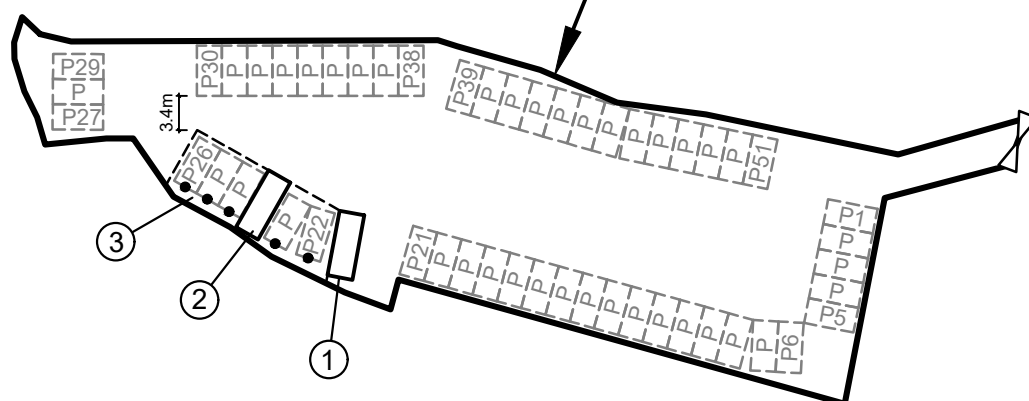

Legend

-  Covered Parking Space
-  Vehicular Ingress / Egress
-  Parking space for private cars
(5m (L) x 2.5m (W))
-  Charging Pole for electric vehicle

Site Area(about) : 1,850m²

No.	Uses	Floor Area (about)	Covered Area (about)	Storeys	Height
1	Ancillary Office with meter box	16 m ²	16 m ²	1	3.5m
2	Storeroom with meter box	under structure 3	under structure 3	1	3.5m
3	Covered Parking Space	<u>122 m²</u>	<u>122 m²</u>	1	4.5m
Total		<u>138 m²</u>	<u>138 m²</u>		

1:750


Layout Plan

**Goldrich Planners &
Surveyors Ltd.**

September 2025

**Lots 136RP(part), 137RP(part)
and adjoining government land in DD.127**

**Plan 3a
(P 25047)**

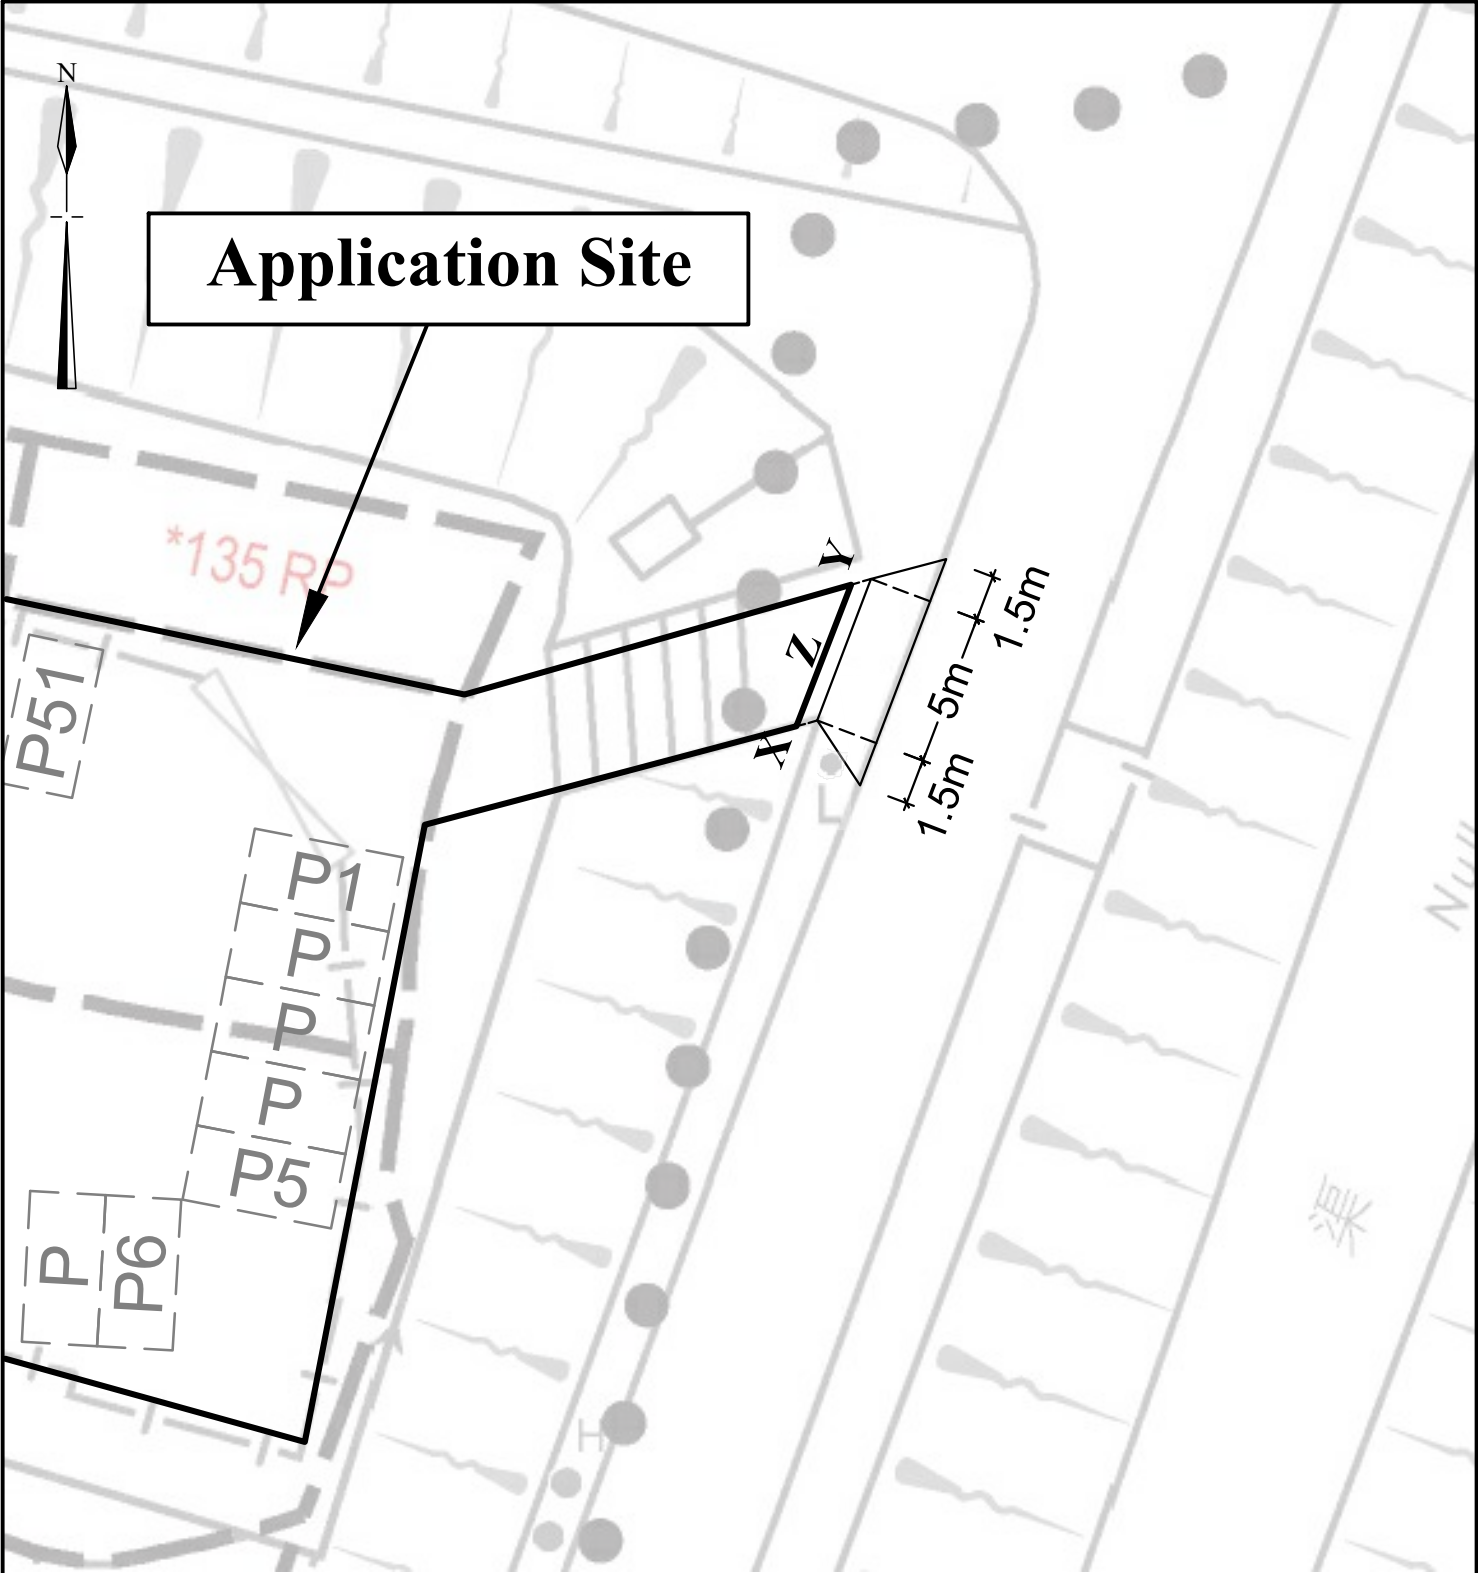

Legend

X and Y
through Z

Proposed Run-in & out

1:250	Run-in / out Proposal	Goldrich Planners & Surveyors Ltd.
September 2025	Lots 136RP(part), 137RP(part) and adjoining government land in DD.127	Plan 6 (P 25047)