
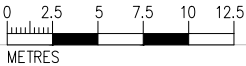


# Appendix A

## Indicative Architectural Scheme

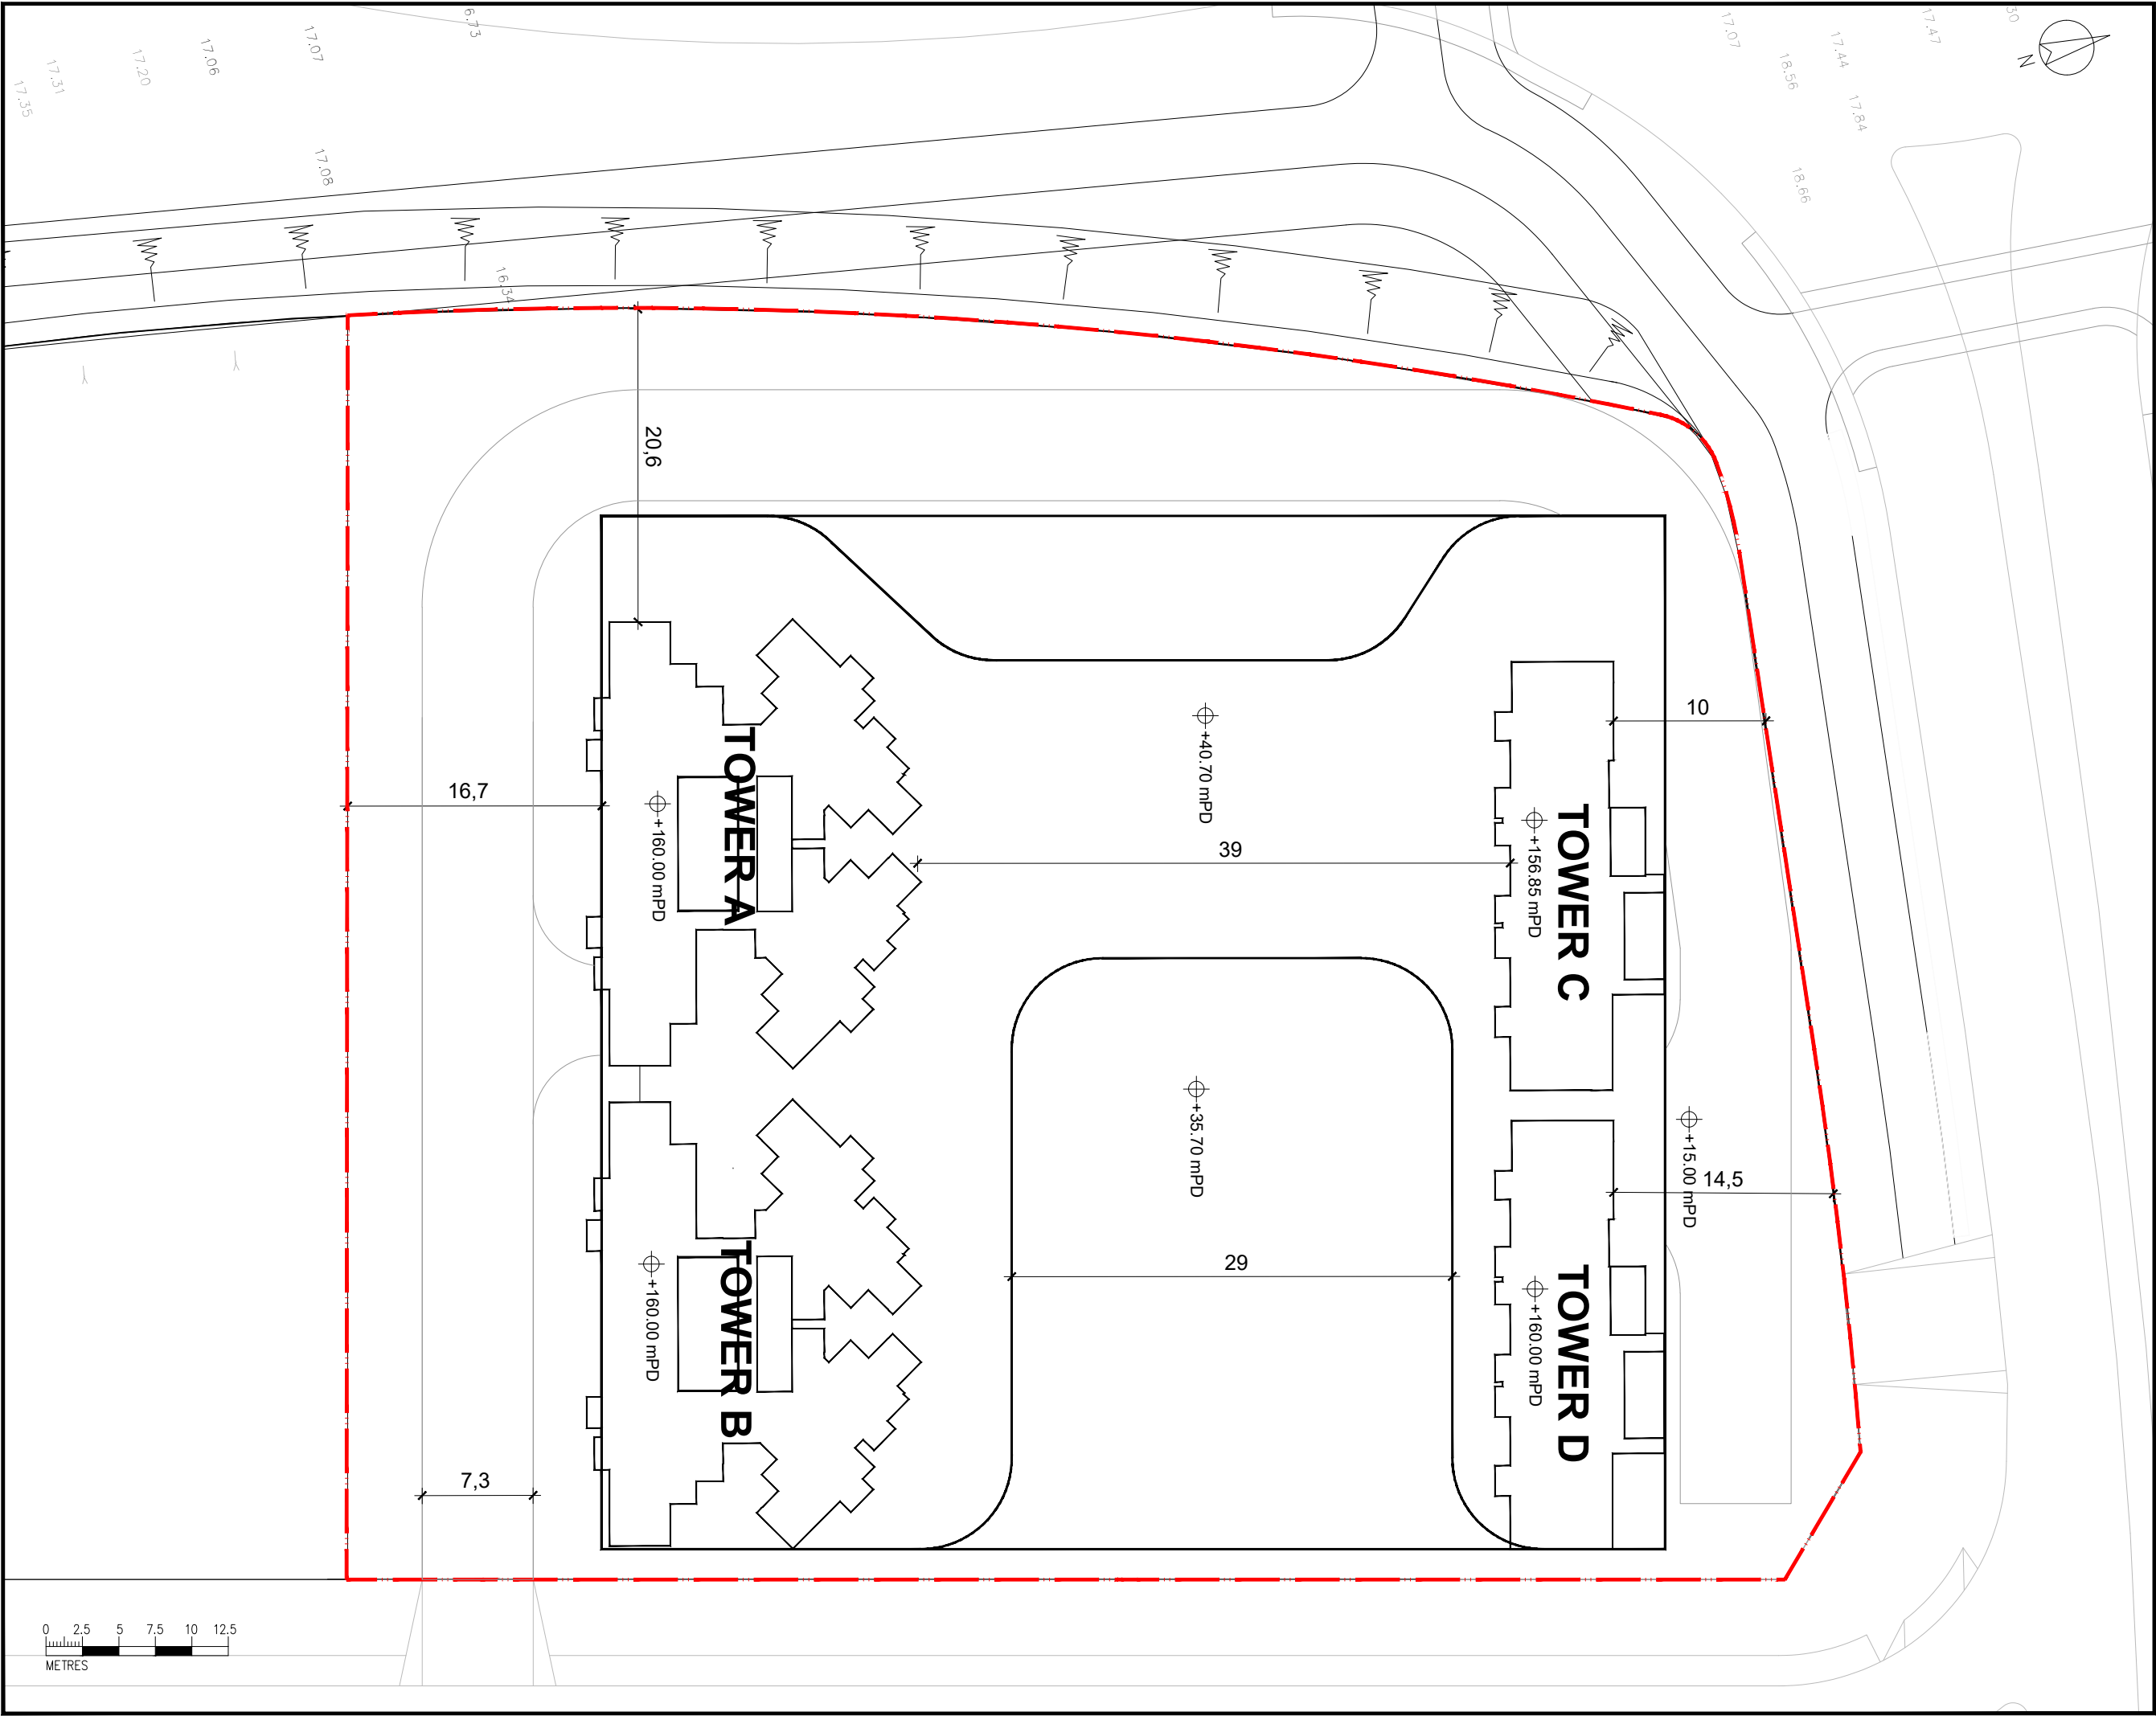

Rev.	Date	Description	Drawn

GENERAL NOTES:

1.DO NOT SCALE DRAWING. FIGURED DIMENSIONS ARE TO BE FOLLOWED.

2.ALL DIMENSIONS ARE TO BE CHECKED AT SITE BY THE MAIN CONTRACTOR/FABRICATOR.

3.ALL RIGHT RESERVED. REPRODUCTION IN ANY FORM MUST BE APPROVED BY CLIENT/OWNER.

4.READ THIS DRAWING IN CONNECTION WITH GENERAL ARCHITECTURAL PLANS, STRUCTURAL PLANS, AND OTHER RELATED DRAWINGS.

 Application Site

CLIENT:

DESIGN CONSULTANT:

**ARUP**

CONTACT NO.:

PROJECT:

S16 Planning Application for Proposed Flat and Shop and Services and Eating Place at Non-Domestic Podium within "G/IC(1)" Zone of Planning Area 34E of HSK/HT NDA

DRAWING TITTLE:

MASTER LAYOUT PLAN

DRAWING NO:

AR-010

SCALE


1:400@A3

ISSUED DATE:

DRAWN BY: ES

REV.

CHECKED BY: FY

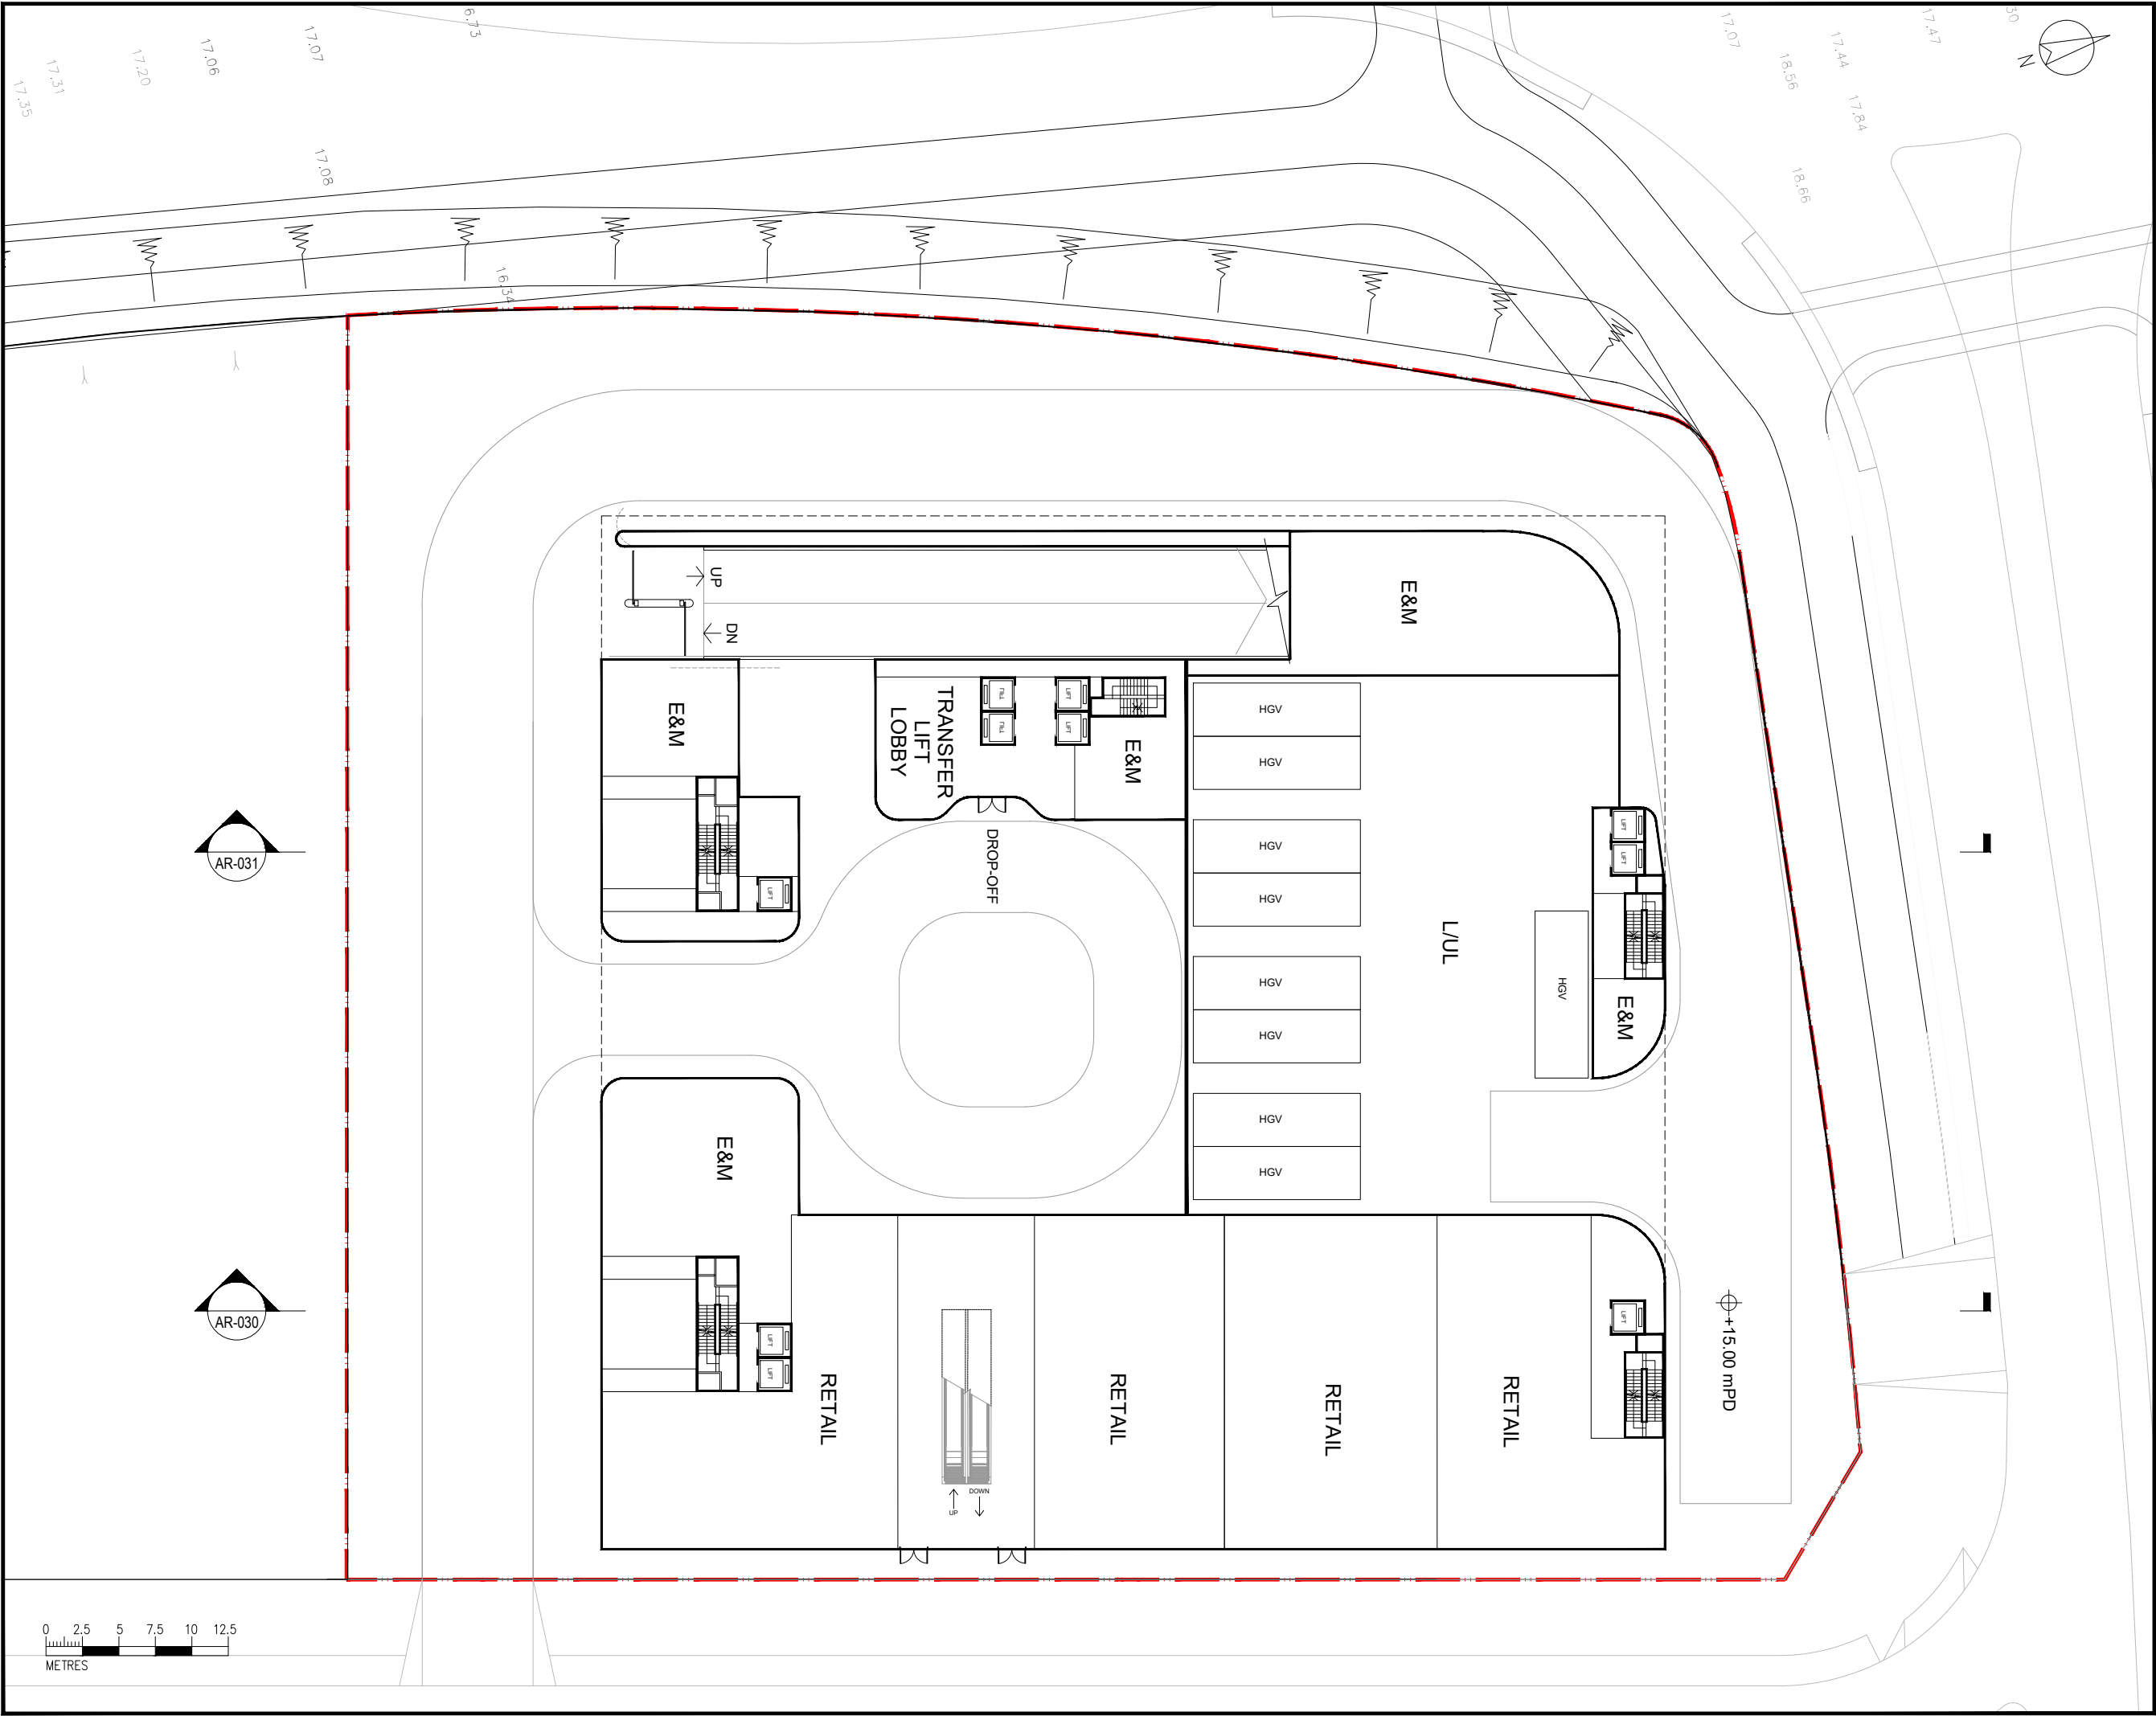

Rev.	Date	Description	Drawn

GENERAL NOTES:  
1.DO NOT SCALE DRAWING. FIGURED DIMENSIONS ARE TO BE FOLLOWED.  
2.ALL DIMENSIONS ARE TO BE CHECKED AT SITE BY THE MAIN CONTRACTOR/FABRICATOR.  
3.ALL RIGHT RESERVED. REPRODUCTION IN ANY FORM MUST BE APPROVED BY CLIENT/OWNER.  
4.READ THIS DRAWING IN CONNECTION WITH GENERAL ARCHITECTURAL PLANS, STRUCTURAL PLANS, AND OTHER RELATED DRAWINGS.

Application Site

CLIENT:

DESIGN CONSULTANT:  
**ARUP**

CONTACT NO.:

PROJECT:  
S16 Planning Application for Proposed Flat and Shop and Services and Eating Place at Non-Domestic Podium within "G/C(1)" Zone of Planning Area 34E of HSK/HT NDA

DRAWING TITTLE:  
GROUND FLOOR LAYOUT

DRAWING NO: AR-011	SCALE 1:400@A3
-----------------------	-------------------

ISSUED DATE:

DRAWN BY: ES	REV.
CHECKED BY: FY	



Rev.	Date	Description	Drawn

- GENERAL NOTES:
- 1.DO NOT SCALE DRAWING. FIGURED DIMENSIONS ARE TO BE FOLLOWED.
- 2.ALL DIMENSIONS ARE TO BE CHECKED AT SITE BY THE MAIN CONTRACTOR/FABRICATOR.
- 3.ALL RIGHT RESERVED. REPRODUCTION IN ANY FORM MUST BE APPROVED BY CLIENT/OWNER.
- 4.READ THIS DRAWING IN CONNECTION WITH GENERAL ARCHITECTURAL PLANS, STRUCTURAL PLANS, AND OTHER RELATED DRAWINGS.

 Application Site

CLIENT:

DESIGN CONSULTANT:

**ARUP**

CONTACT NO.:

PROJECT:

S16 Planning Application for Proposed Flat and Shop and Services and Eating Place at Non-Domestic Podium within "G/IC(1)" Zone of Planning Area 34E of HSK/HT NDA

DRAWING TITTLE:

FIRST FLOOR LAYOUT

DRAWING NO:  
AR-012



SCALE  
1:400@A3



ISSUED DATE:

DRAWN BY: ES

REV.

CHECKED BY: FY

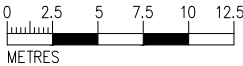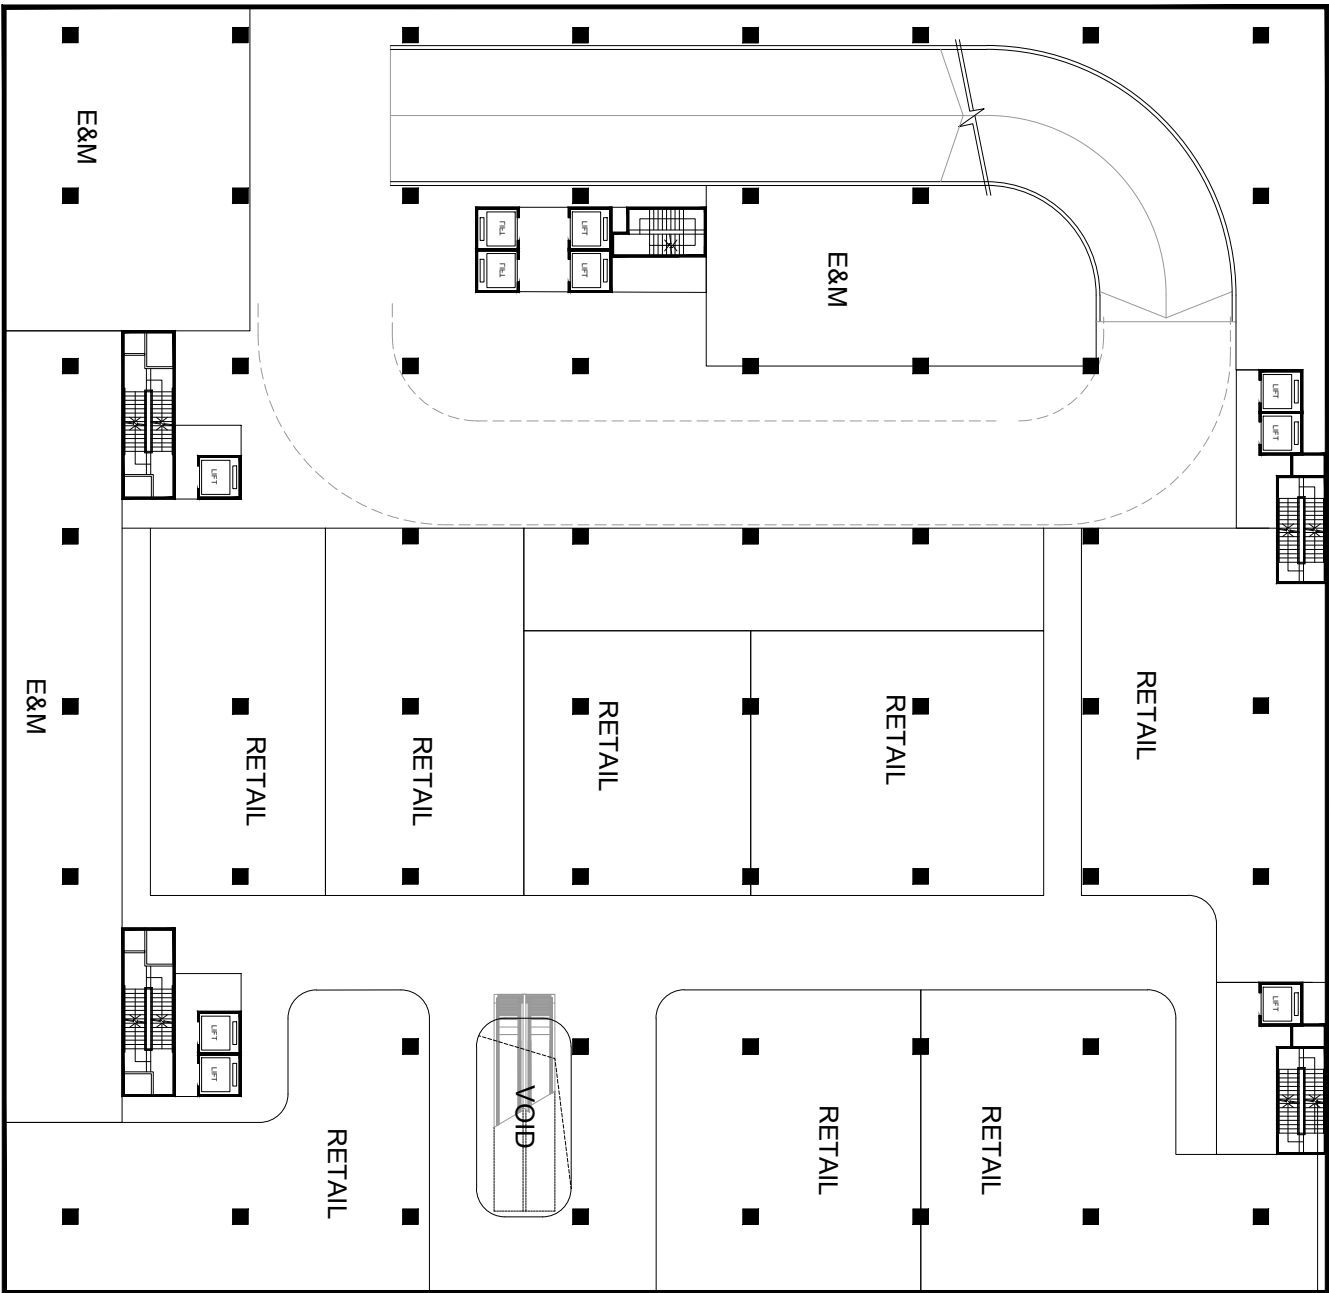

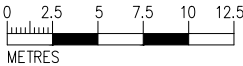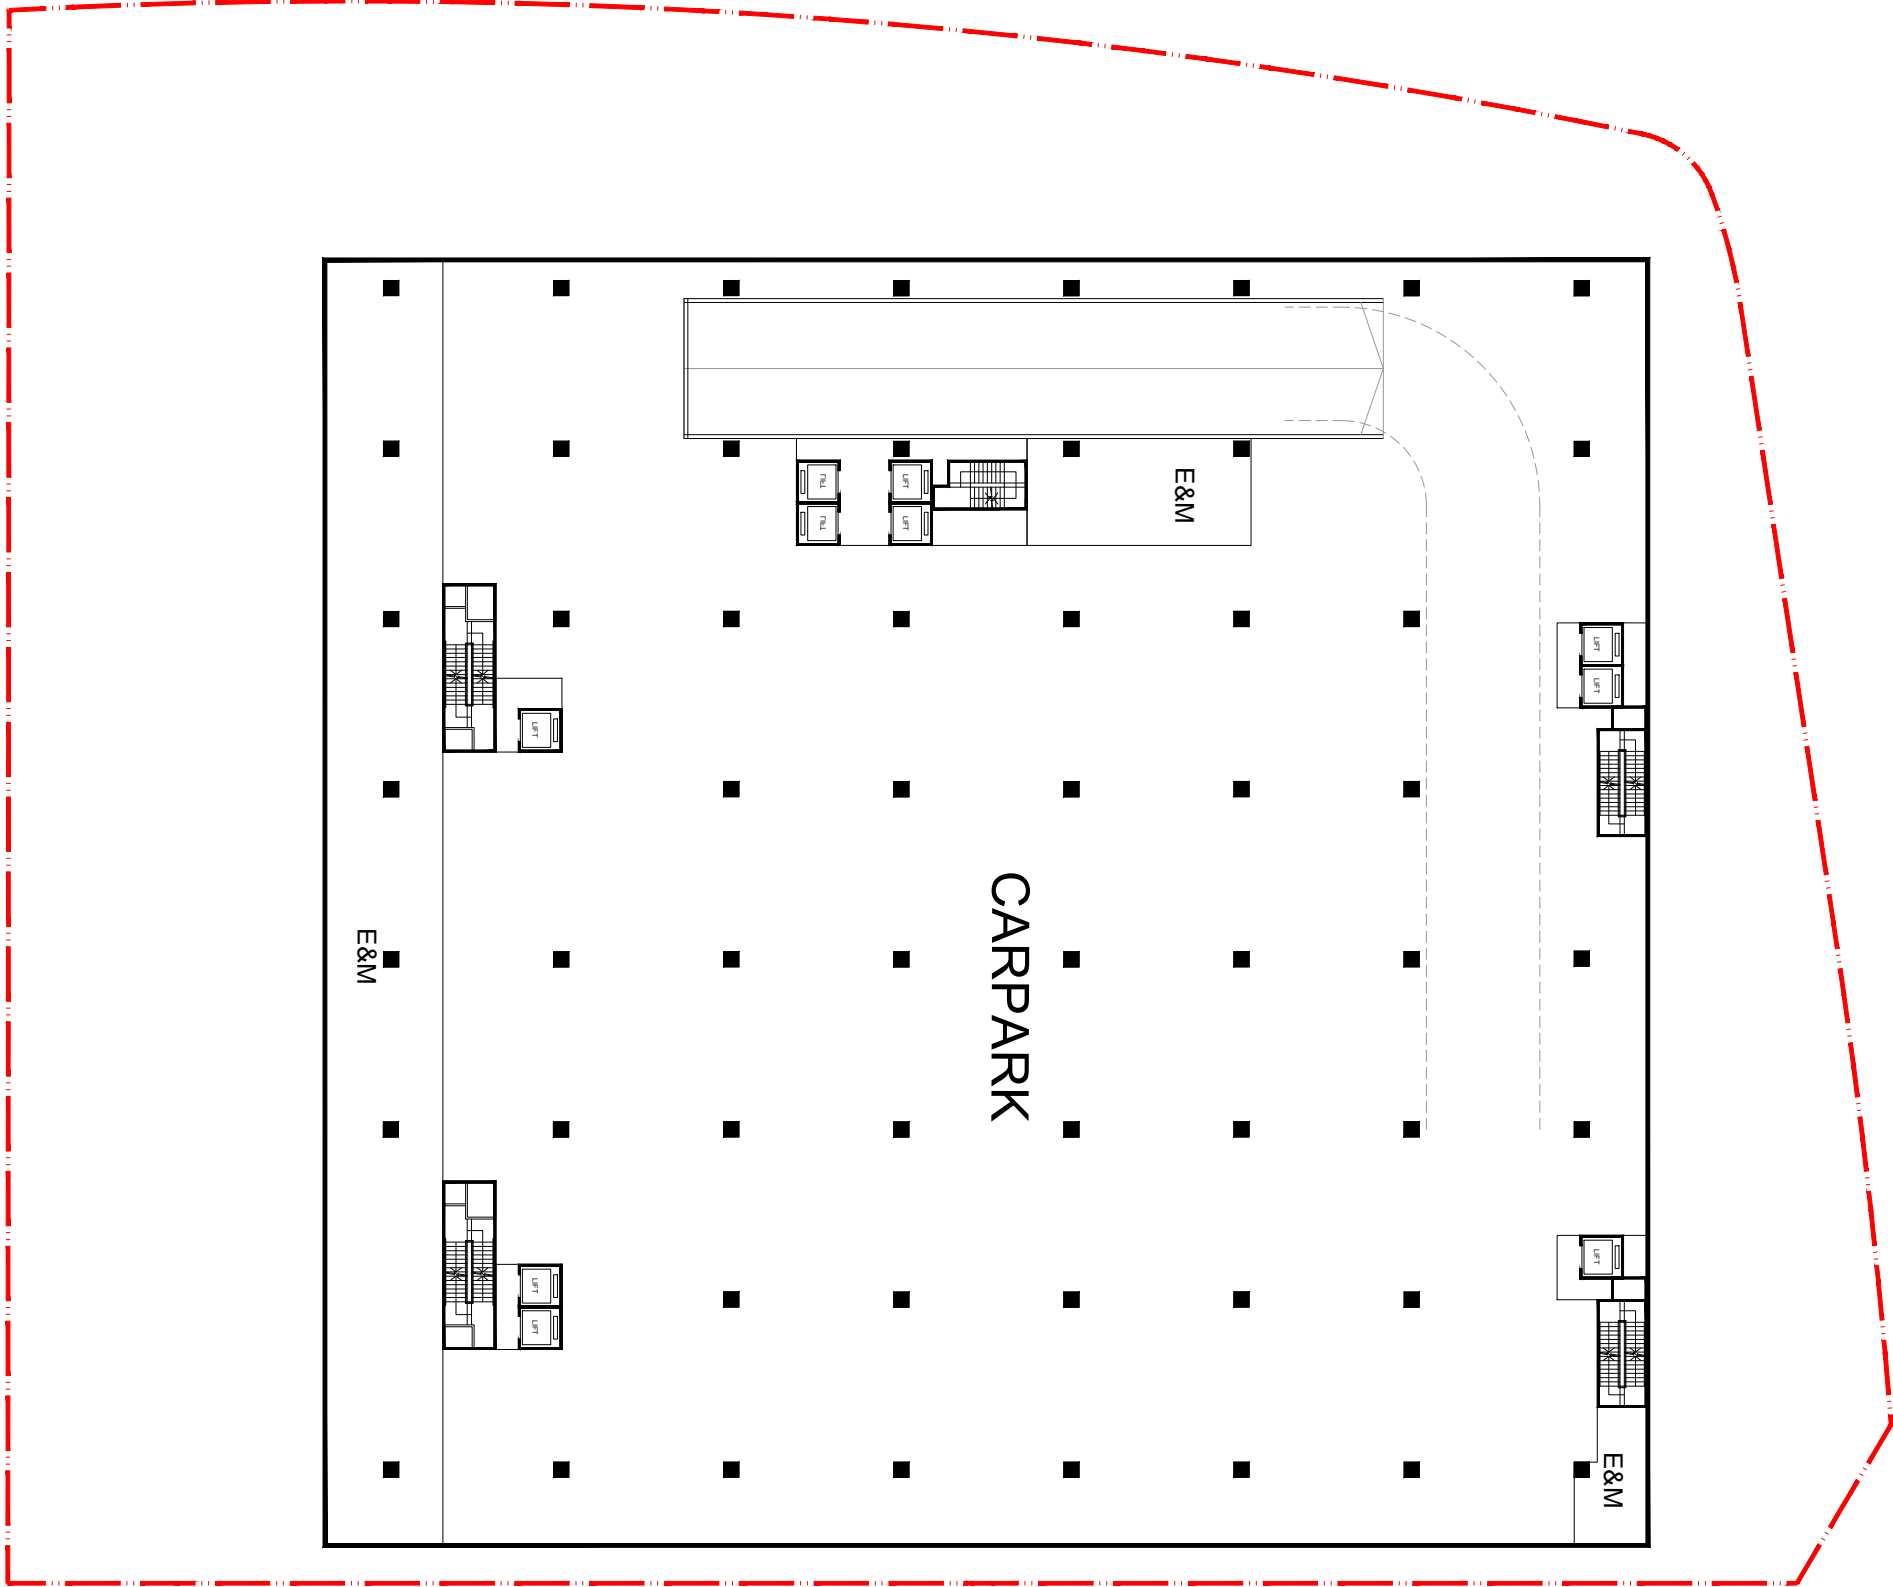

Rev.	Date	Description	Drawn

GENERAL NOTES:

1.DO NOT SCALE DRAWING. FIGURED DIMENSIONS ARE TO BE FOLLOWED.

2.ALL DIMENSIONS ARE TO BE CHECKED AT SITE BY THE MAIN CONTRACTOR/FABRICATOR.

3.ALL RIGHT RESERVED. REPRODUCTION IN ANY FORM MUST BE APPROVED BY CLIENT/OWNER.

4.READ THIS DRAWING IN CONNECTION WITH GENERAL ARCHITECTURAL PLANS, STRUCTURAL PLANS, AND OTHER RELATED DRAWINGS.

 Application Site

CLIENT:

DESIGN CONSULTANT:

**ARUP**

CONTACT NO.:

PROJECT:

S16 Planning Application for Proposed Flat and Shop and Services and Eating Place at Non-Domestic Podium within "G/IC(1)" Zone of Planning Area 34E of HSK/HT NDA

DRAWING TITTLE:

SECOND & THIRD FLOOR LAYOUT

DRAWING NO:	SCALE
AR-014	1:400@A3

ISSUED DATE:

DRAWN BY: ES	REV.
CHECKED BY: FY	



Rev.	Date	Description	Drawn

- GENERAL NOTES:
- 1.DO NOT SCALE DRAWING. FIGURED DIMENSIONS ARE TO BE FOLLOWED.
  - 2.ALL DIMENSIONS ARE TO BE CHECKED AT SITE BY THE MAIN CONTRACTOR/FABRICATOR.
  - 3.ALL RIGHT RESERVED. REPRODUCTION IN ANY FORM MUST BE APPROVED BY CLIENT/OWNER.
  - 4.READ THIS DRAWING IN CONNECTION WITH GENERAL ARCHITECTURAL PLANS, STRUCTURAL PLANS, AND OTHER RELATED DRAWINGS.



Application Site

CLIENT:

DESIGN CONSULTANT:

ARUP

CONTACT NO.:

PROJECT:  
S16 Planning Application for Proposed Flat and Shop and Services and Eating Place at Non-Domestic Podium within "G/IC(1)" Zone of Planning Area 34E of HSK/HT NDA



DRAWING TITTLE:  
FOURTH FLOOR LAYOUT


DRAWING NO: AR-015	SCALE 1:400@A3
-----------------------	-------------------

ISSUED DATE:

DRAWN BY: ES	REV.
--------------	------

CHECKED BY: FY	
----------------	--

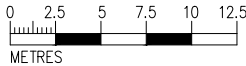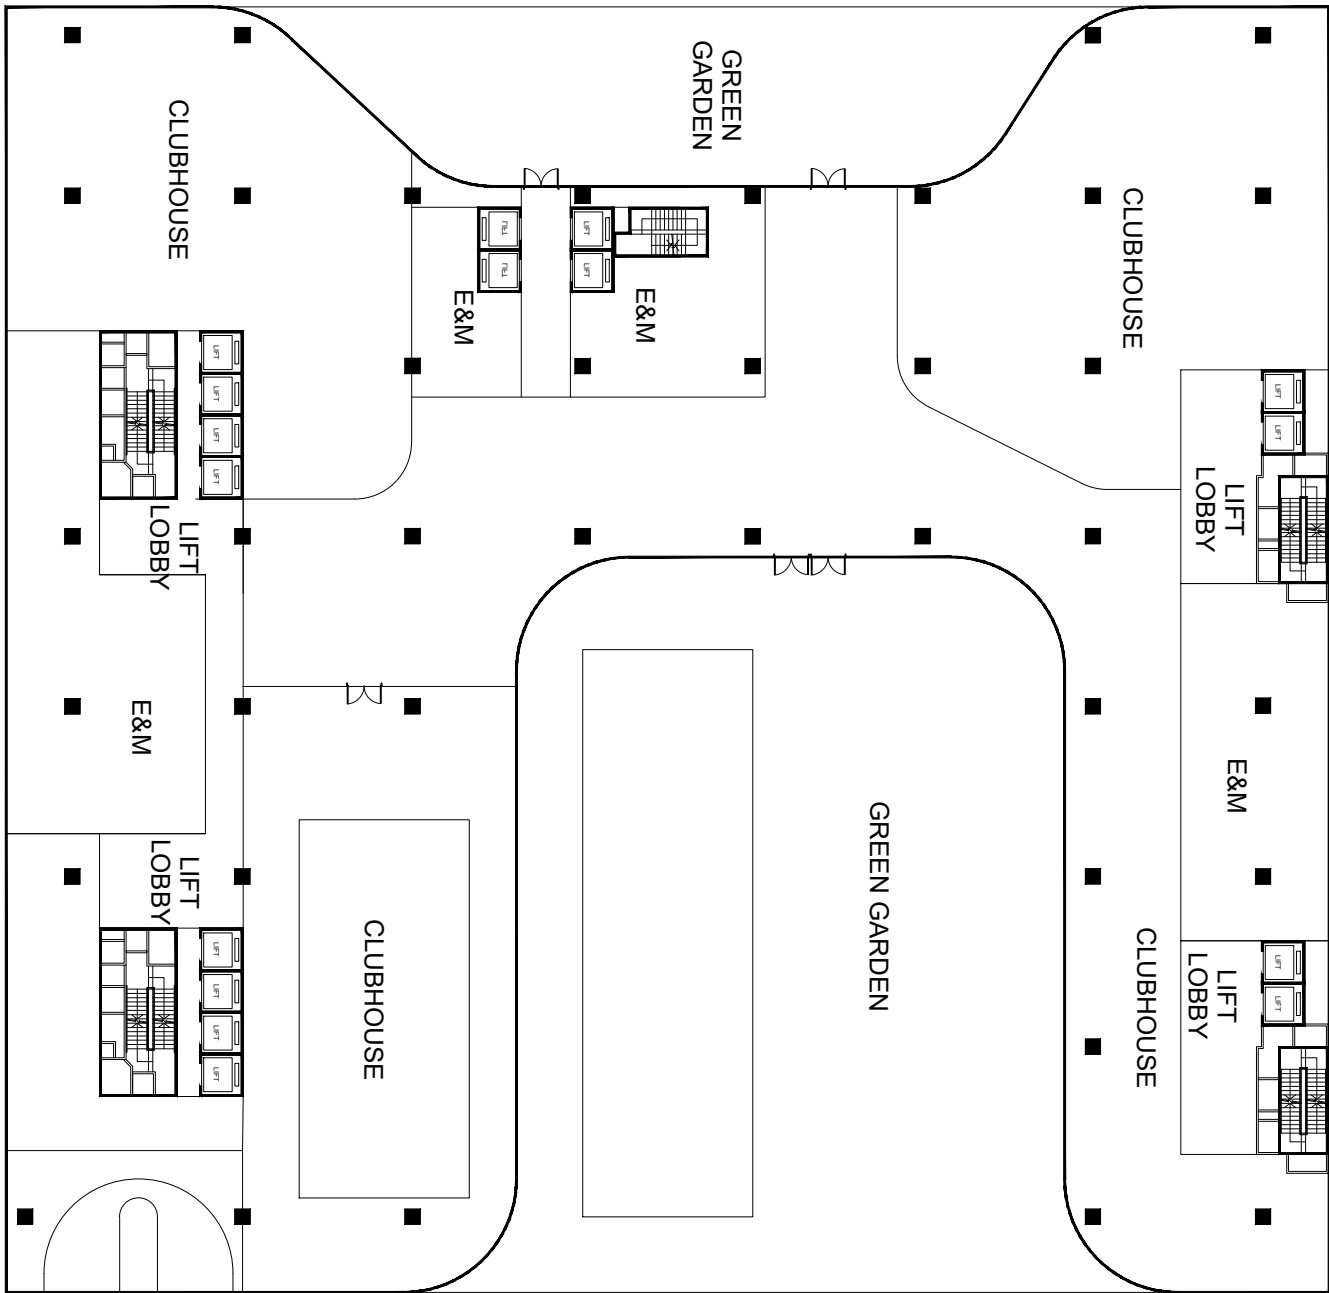


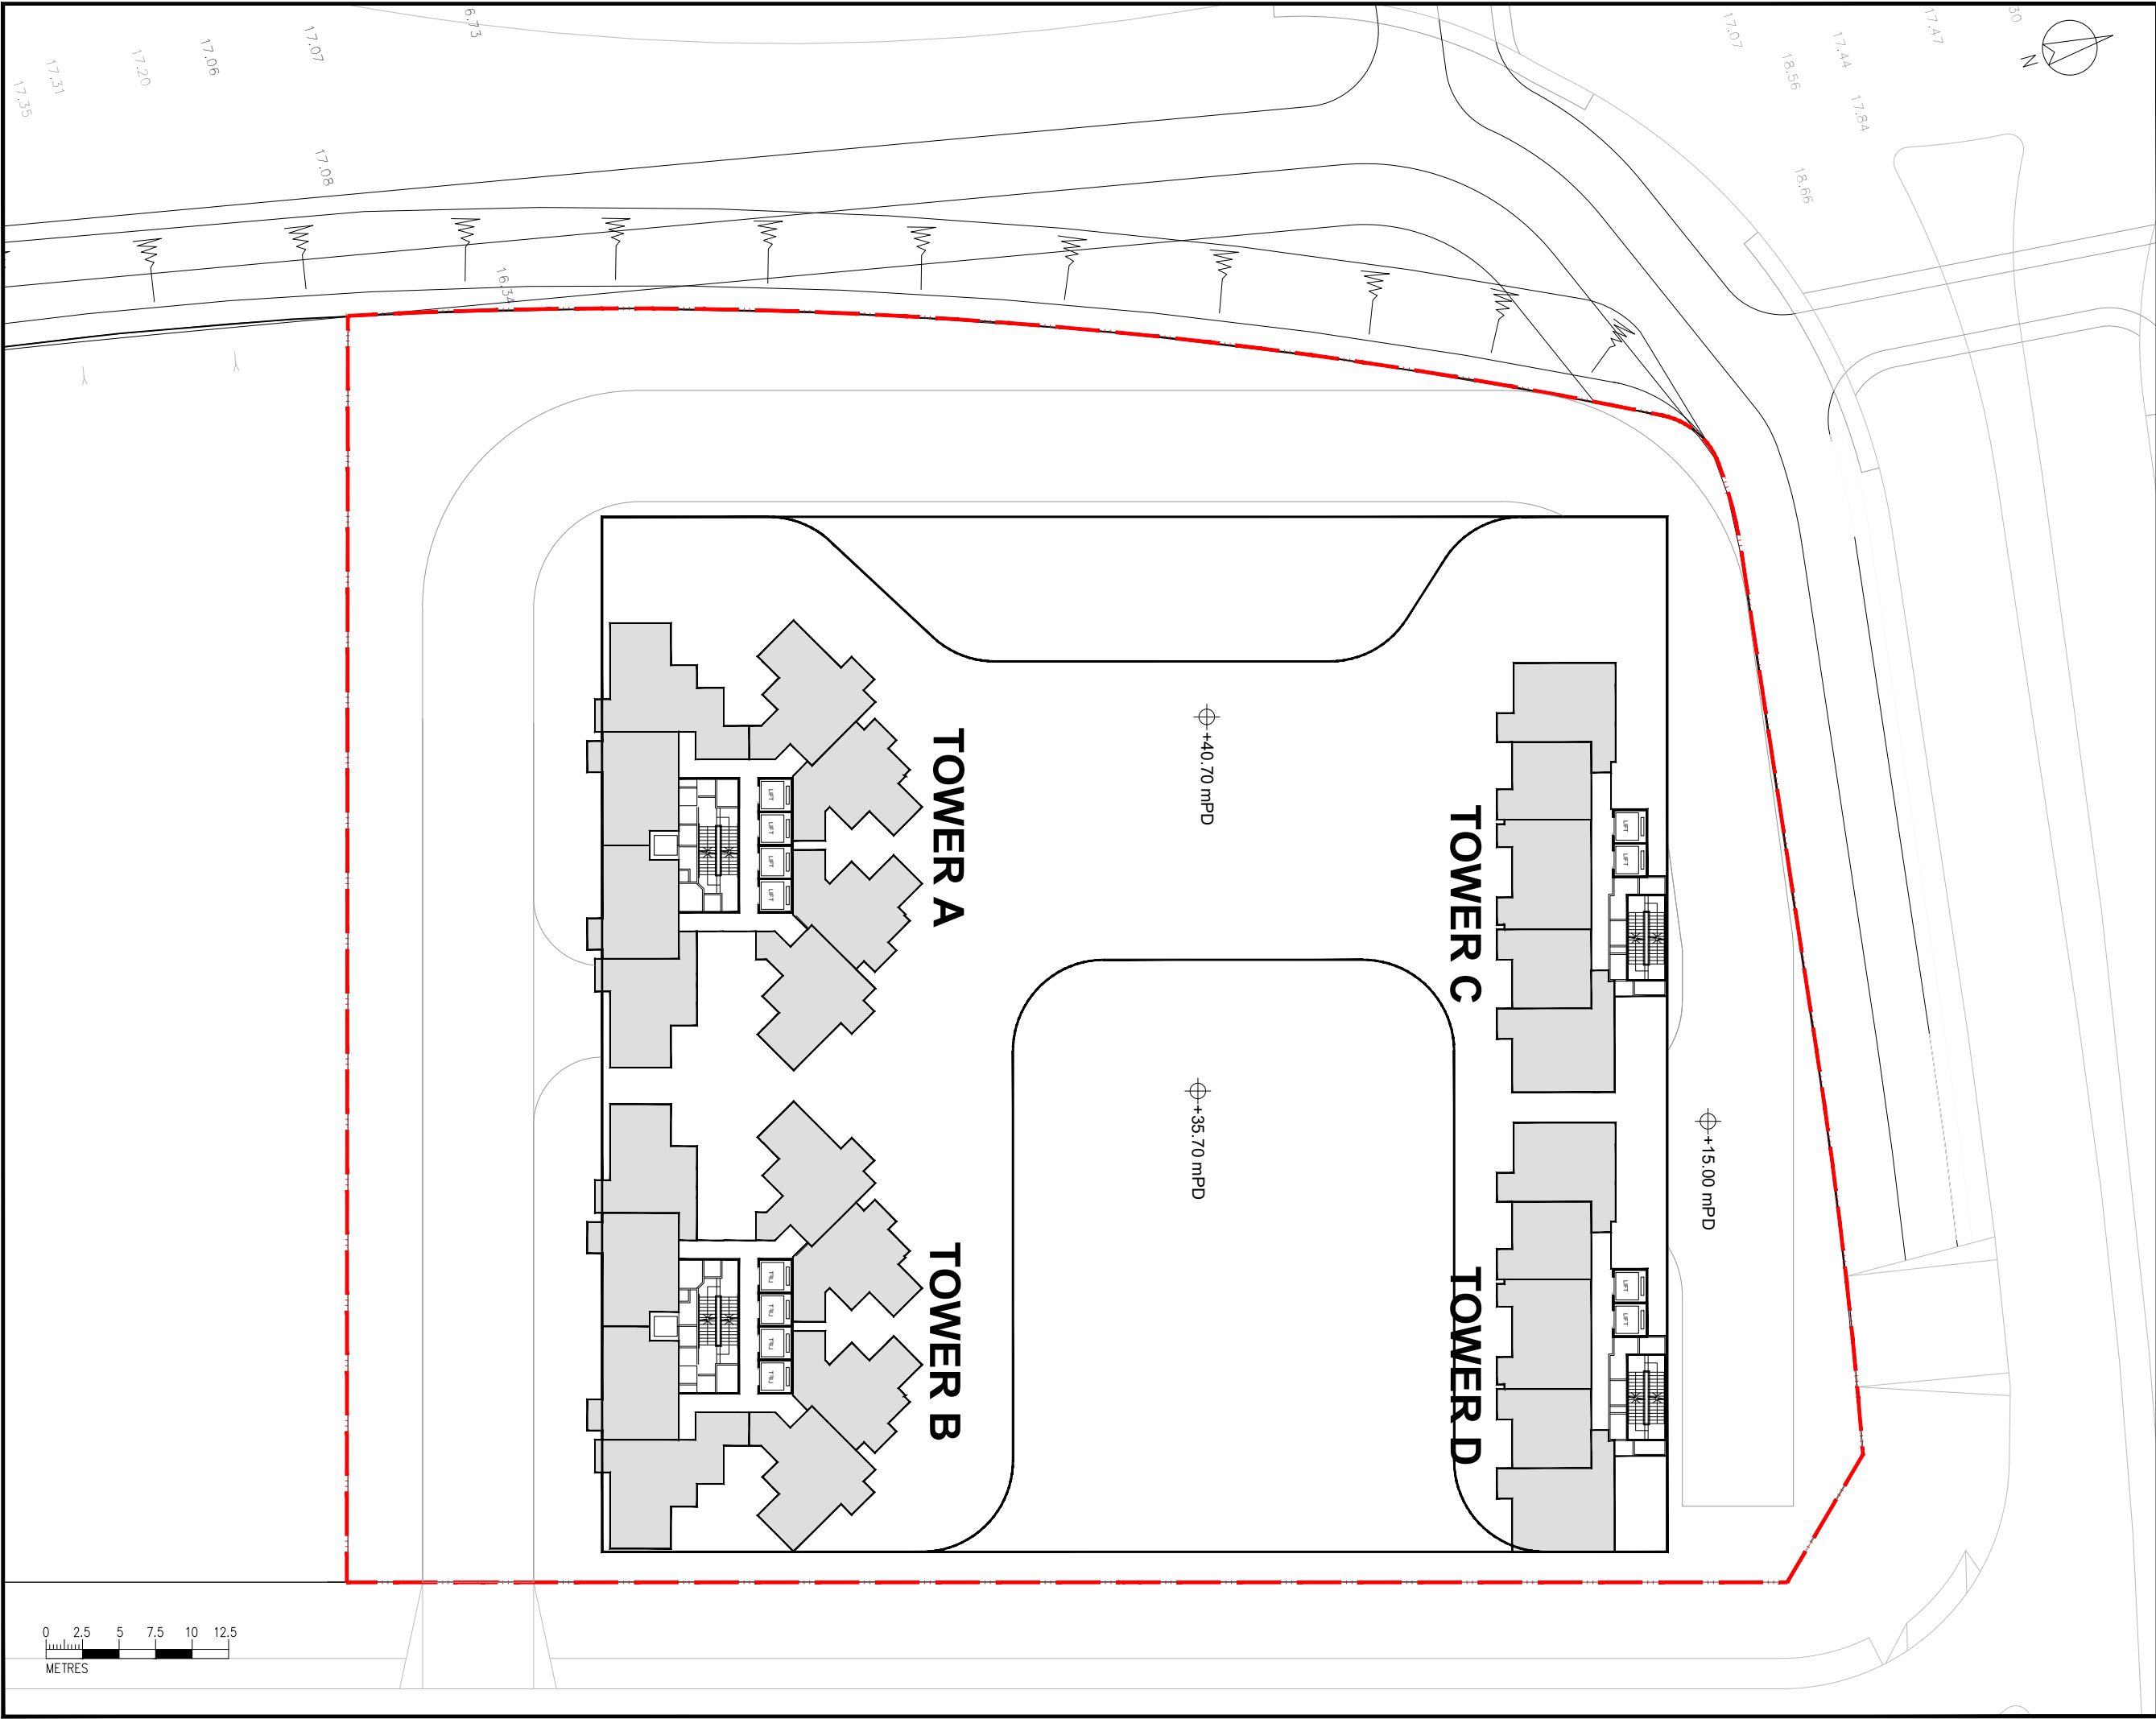

Rev.	Date	Description	Drawn
GENERAL NOTES:			
1.DO NOT SCALE DRAWING. FIGURED DIMENSIONS ARE TO BE FOLLOWED.			
2.ALL DIMENSIONS ARE TO BE CHECKED AT SITE BY THE MAIN CONTRACTOR/FABRICATOR.			
3.ALL RIGHT RESERVED. REPRODUCTION IN ANY FORM MUST BE APPROVED BY CLIENT/OWNER.			
4.READ THIS DRAWING IN CONNECTION WITH GENERAL ARCHITECTURAL PLANS, STRUCTURAL PLANS, AND OTHER RELATED DRAWINGS.			
<div><div></div>Application Site</div>			





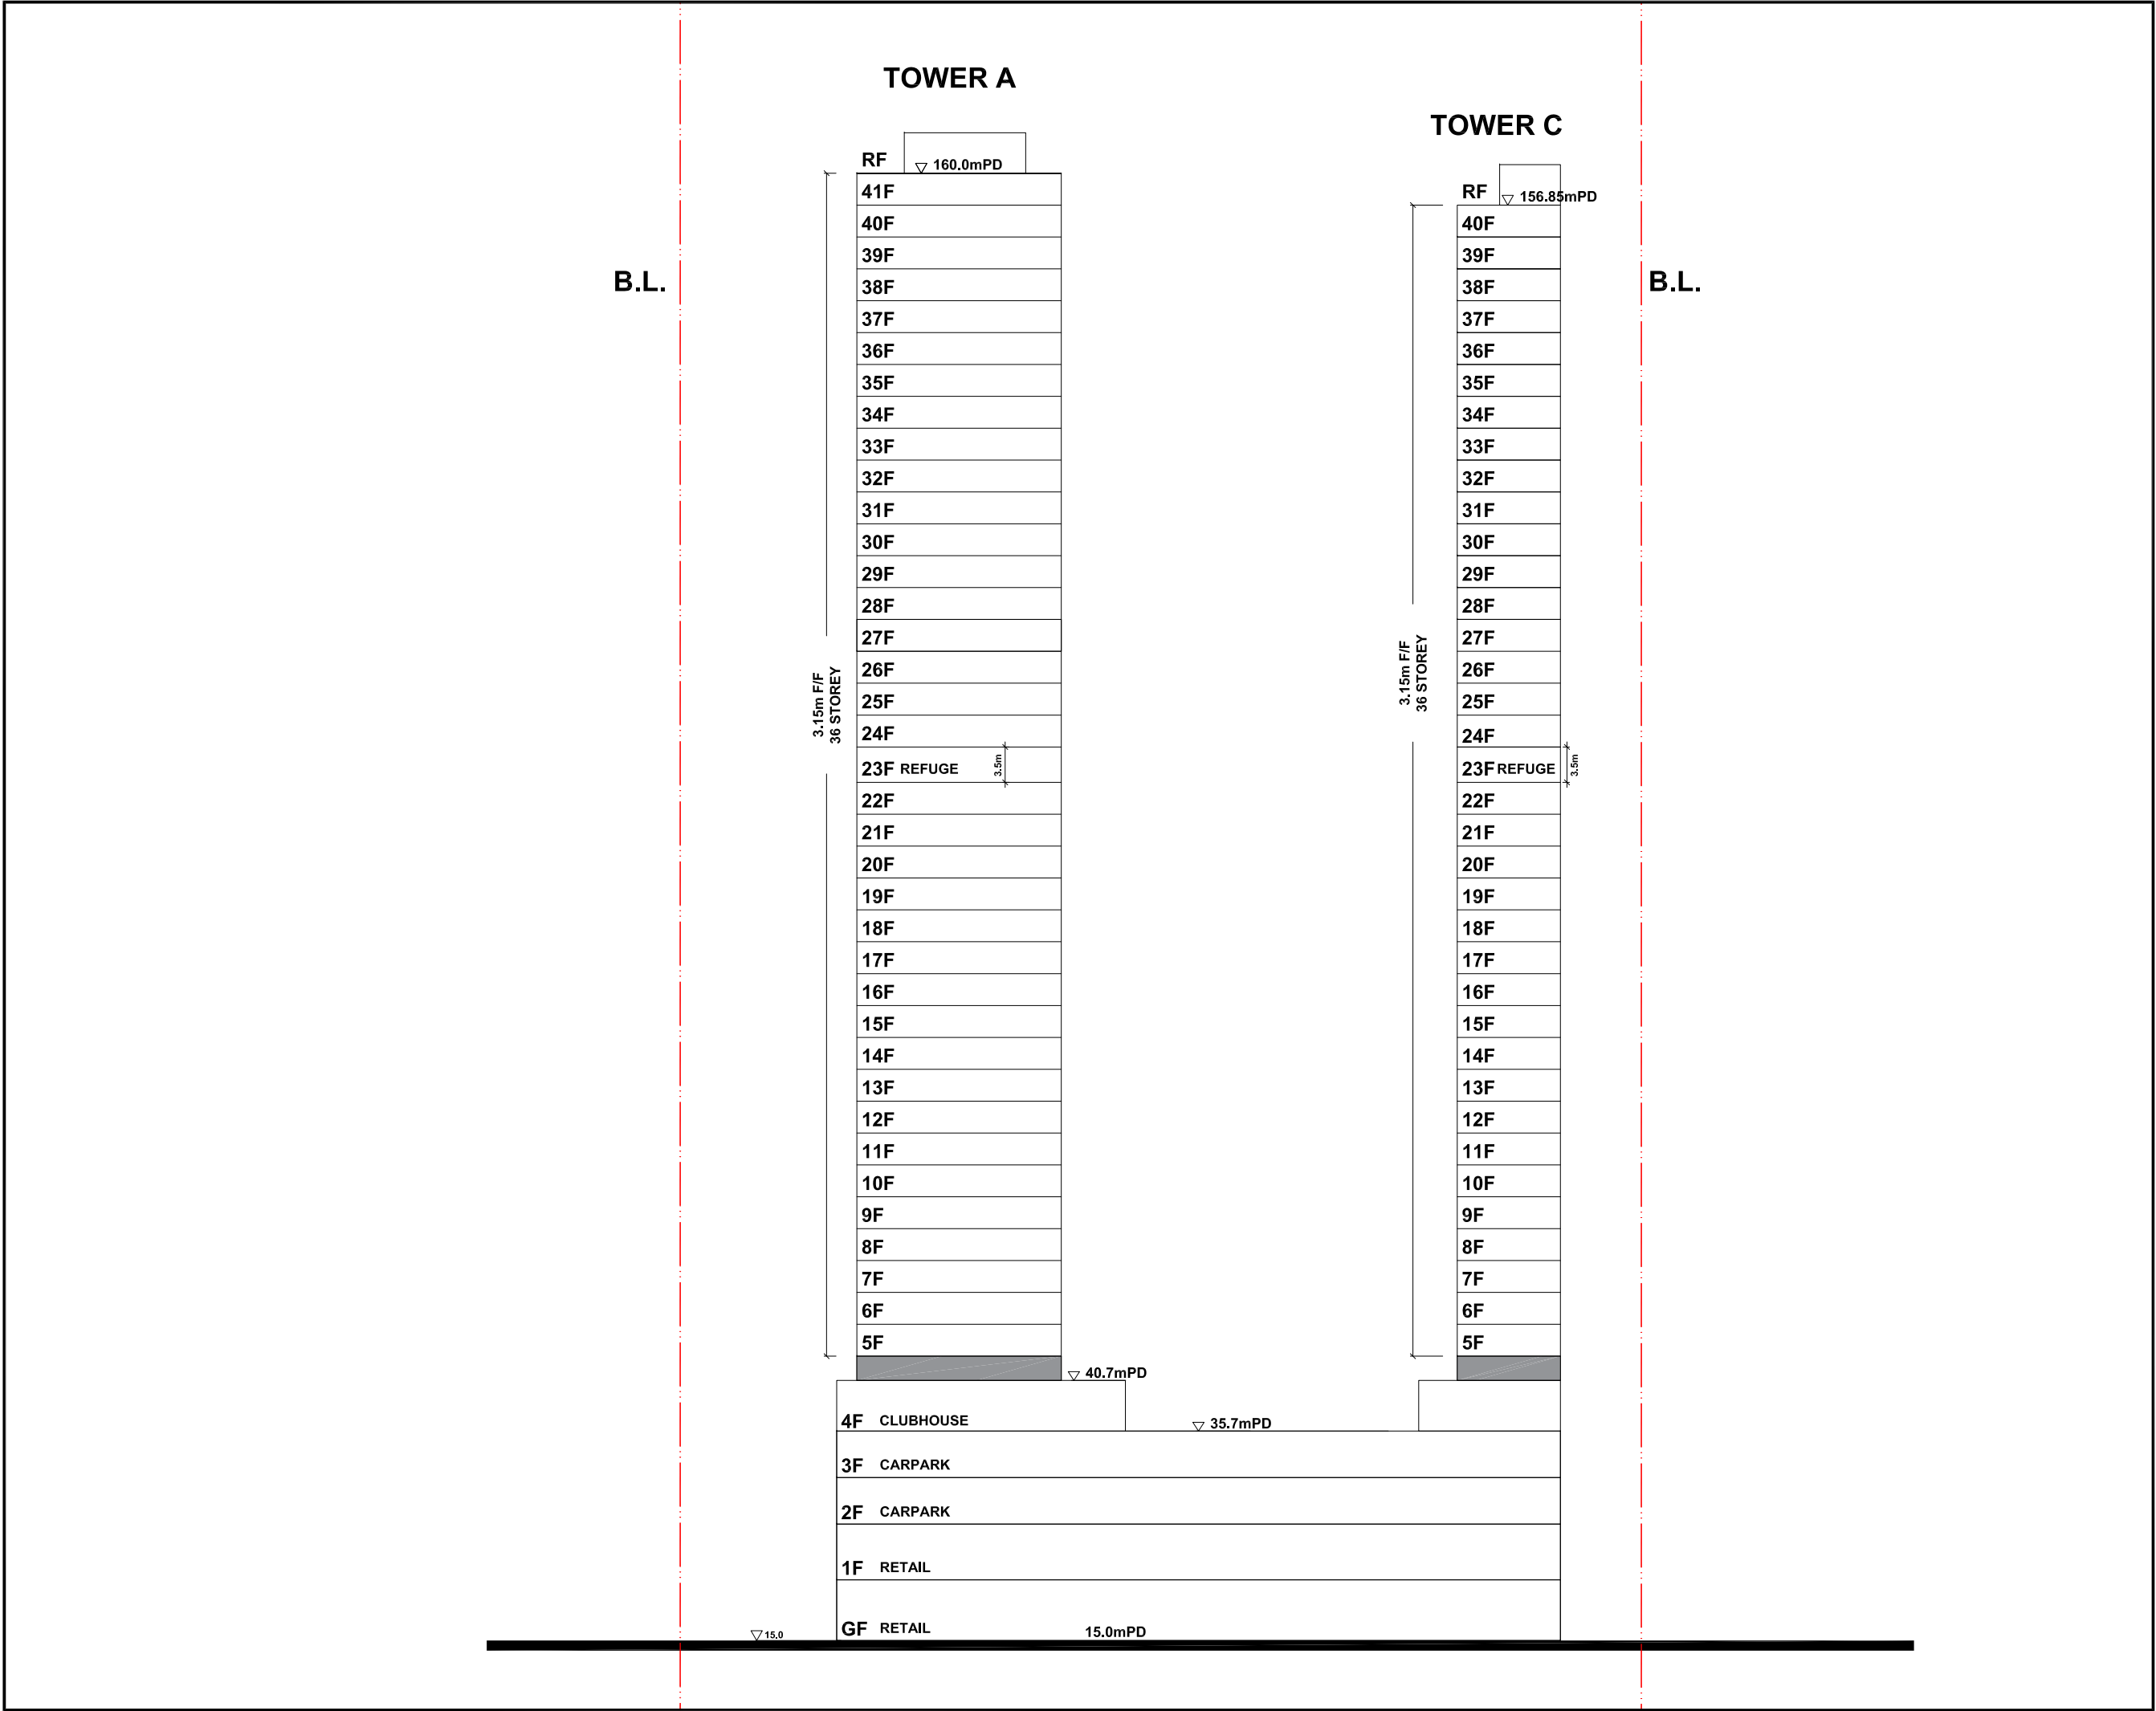

Rev.	Date	Description	Drawn
GENERAL NOTES:			
1.DO NOT SCALE DRAWING. FIGURED DIMENSIONS ARE TO BE FOLLOWED.			
2.ALL DIMENSIONS ARE TO BE CHECKED AT SITE BY THE MAIN CONTRACTOR/FABRICATOR.			
3.ALL RIGHT RESERVED, REPRODUCTION IN ANY FORM MUST BE APPROVED BY CLIENT/OWNER.			
4.READ THIS DRAWING IN CONNECTION WITH GENERAL ARCHITECTURAL PLANS, STRUCTURAL PLANS, AND OTHER RELATED DRAWINGS.			
<div><div></div>Application Site</div>			
CLIENT:			
DESIGN CONSULTANT:			
ARUP			
CONTACT NO.:			
PROJECT:			
S16 Planning Application for Proposed Flat and Shop and Services and Eating Place at Non-Domestic Podium within "G/IC(1)" Zone of Planning Area 34E of HSK/HT NDA			
DRAWING TITLE:			
DIAGRAMMATIC SECTION 2			
DRAWING NO:			SCALE
AR-031			1:600@A3
ISSUED DATE:			
DRAWN BY:		ES	REV.
CHECKED BY:		FY	