
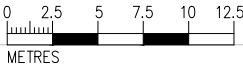


Appendix A

Replacement Pages of Indicative Architectural Scheme

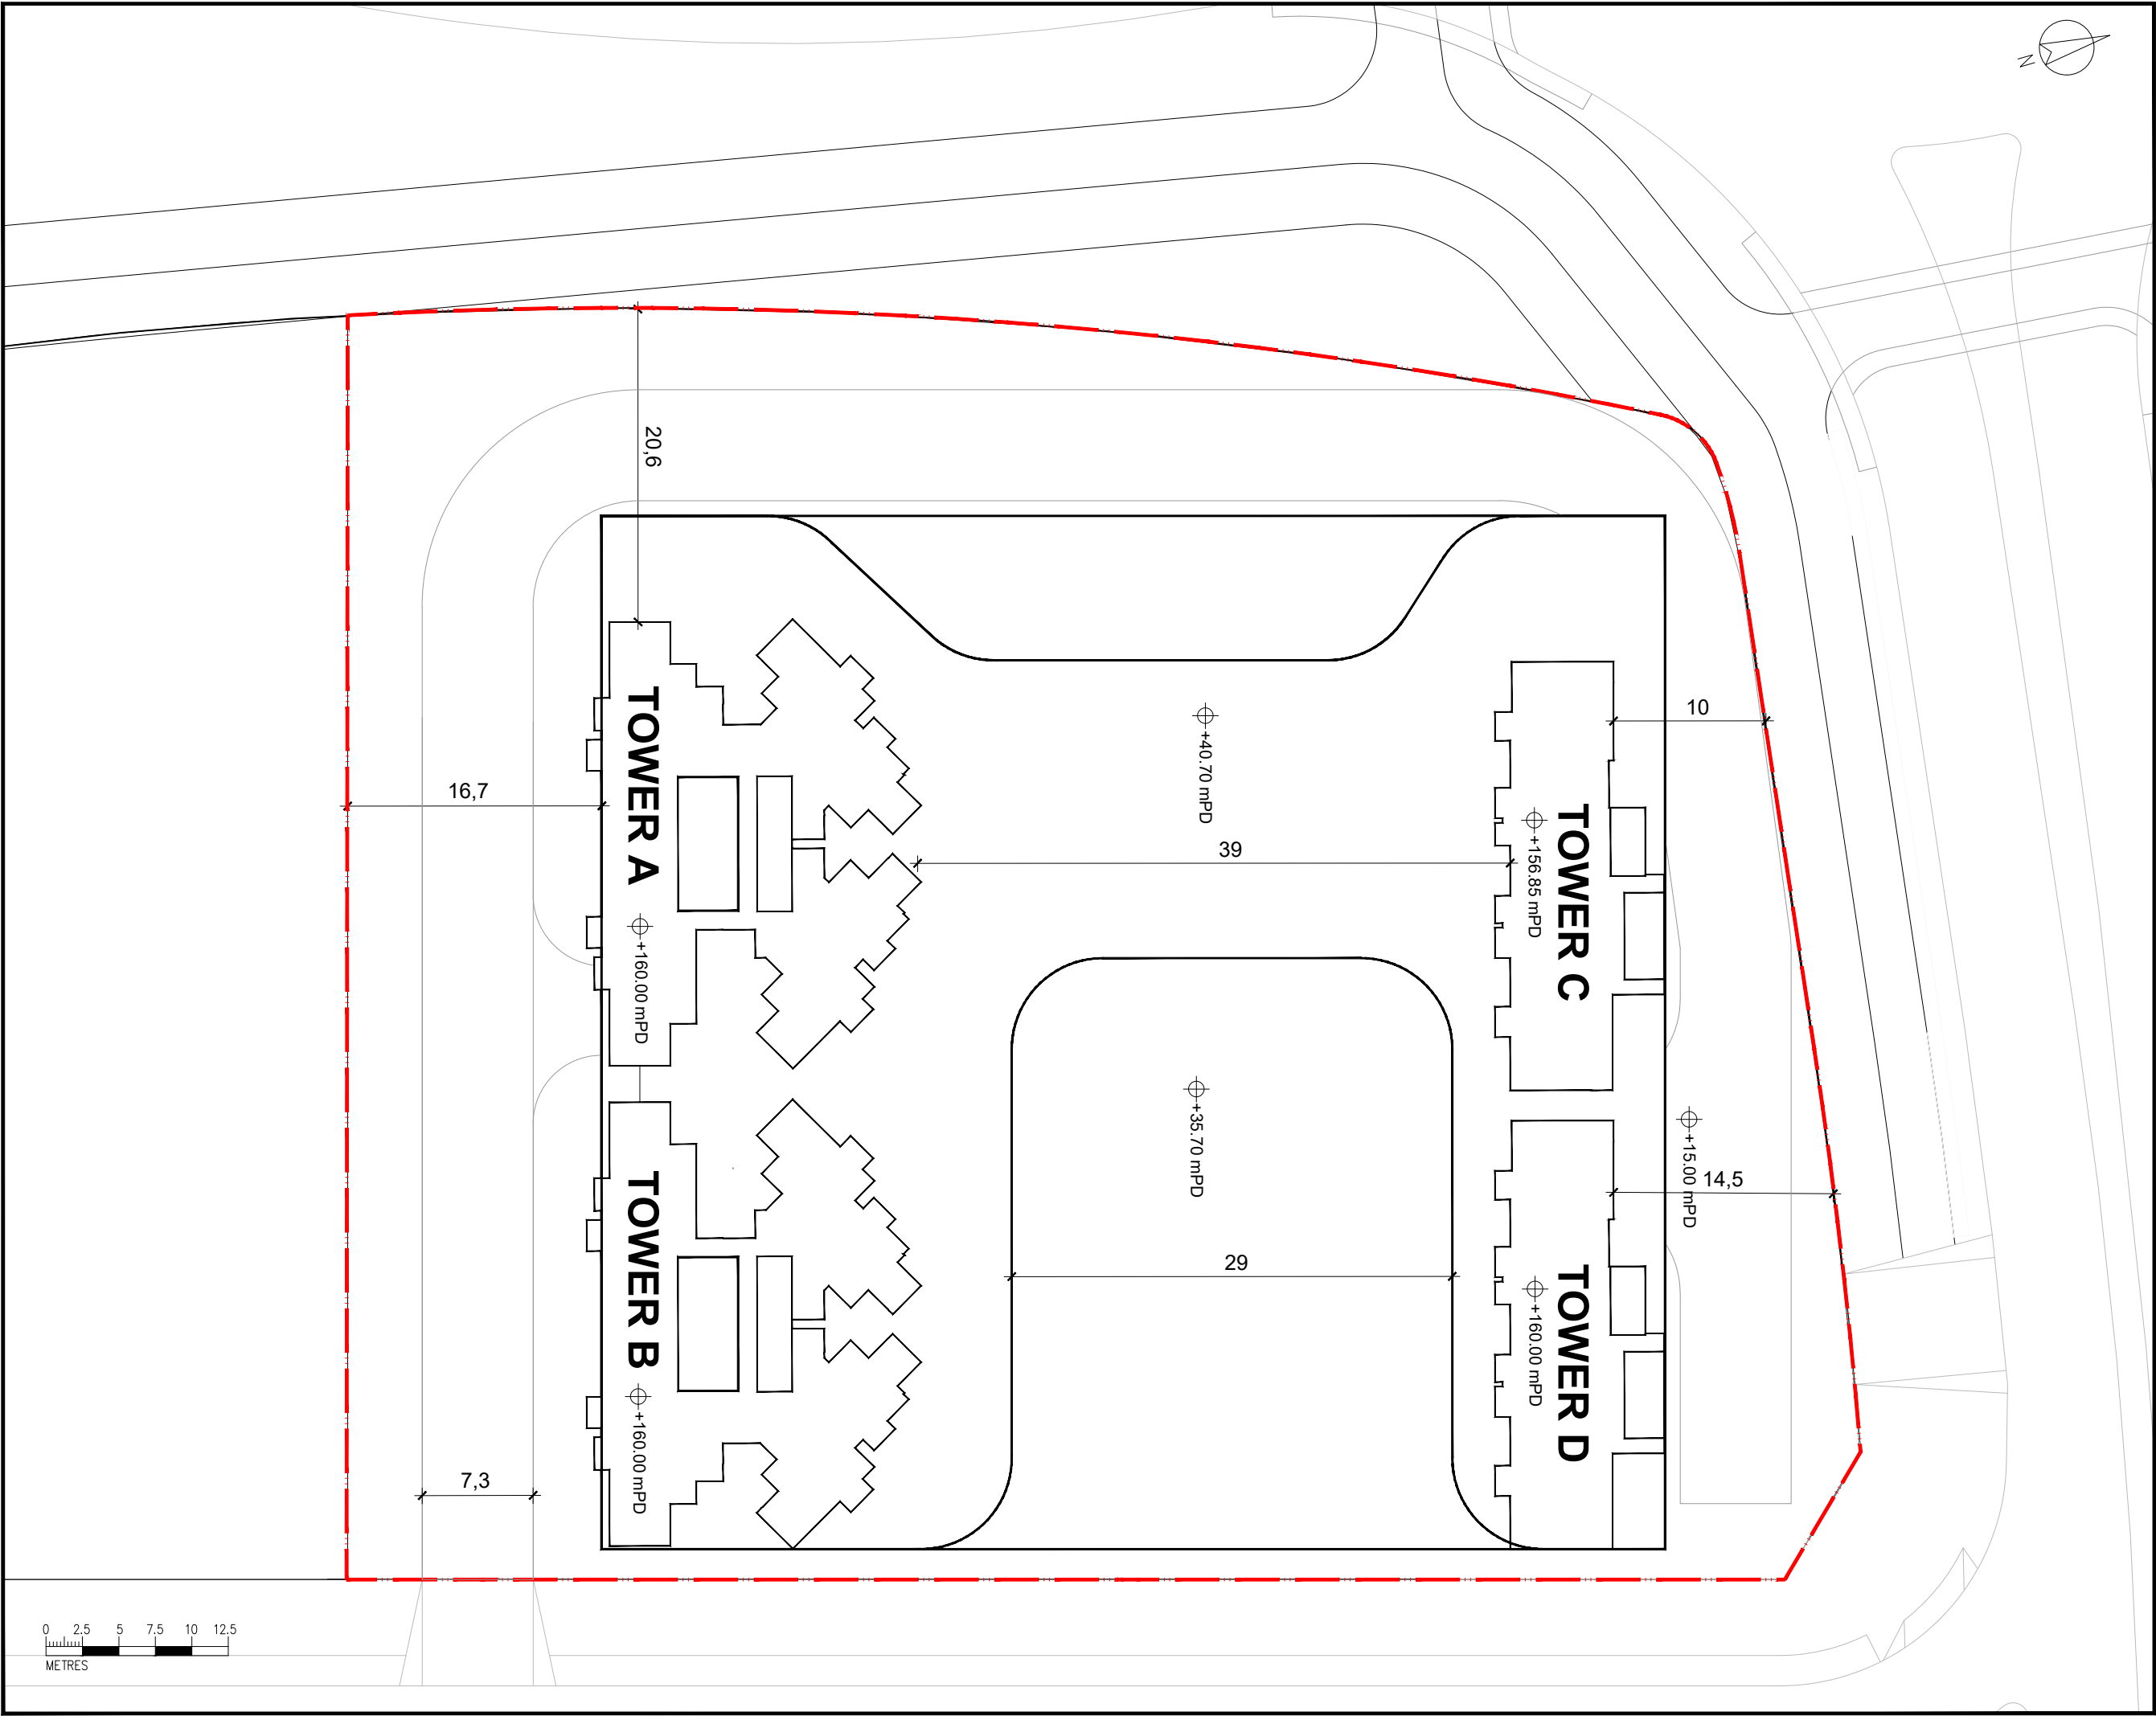

Rev.	Date	Description	Drawn

GENERAL NOTES:

1.DO NOT SCALE DRAWING. FIGURED DIMENSIONS ARE TO BE FOLLOWED.

2.ALL DIMENSIONS ARE TO BE CHECKED AT SITE BY THE MAIN CONTRACTOR/FABRICATOR.

3.ALL RIGHT RESERVED. REPRODUCTION IN ANY FORM MUST BE APPROVED BY CLIENT/OWNER.

4.READ THIS DRAWING IN CONNECTION WITH GENERAL ARCHITECTURAL PLANS, STRUCTURAL PLANS, AND OTHER RELATED DRAWINGS.

 Application Site

CLIENT:

DESIGN CONSULTANT:

ARUP

CONTACT NO.:

PROJECT:

S16 Planning Application for Proposed Flat and Shop and Services and Eating Place at Non-Domestic Podium within "G/C(1)" Zone of Planning Area 34E of HSK/HT NDA

DRAWING TITTLE:

MASTER LAYOUT PLAN

DRAWING NO:

AR-010

SCALE


1:400@A3

ISSUED DATE:

DRAWN BY: ES

REV.

CHECKED BY: FY

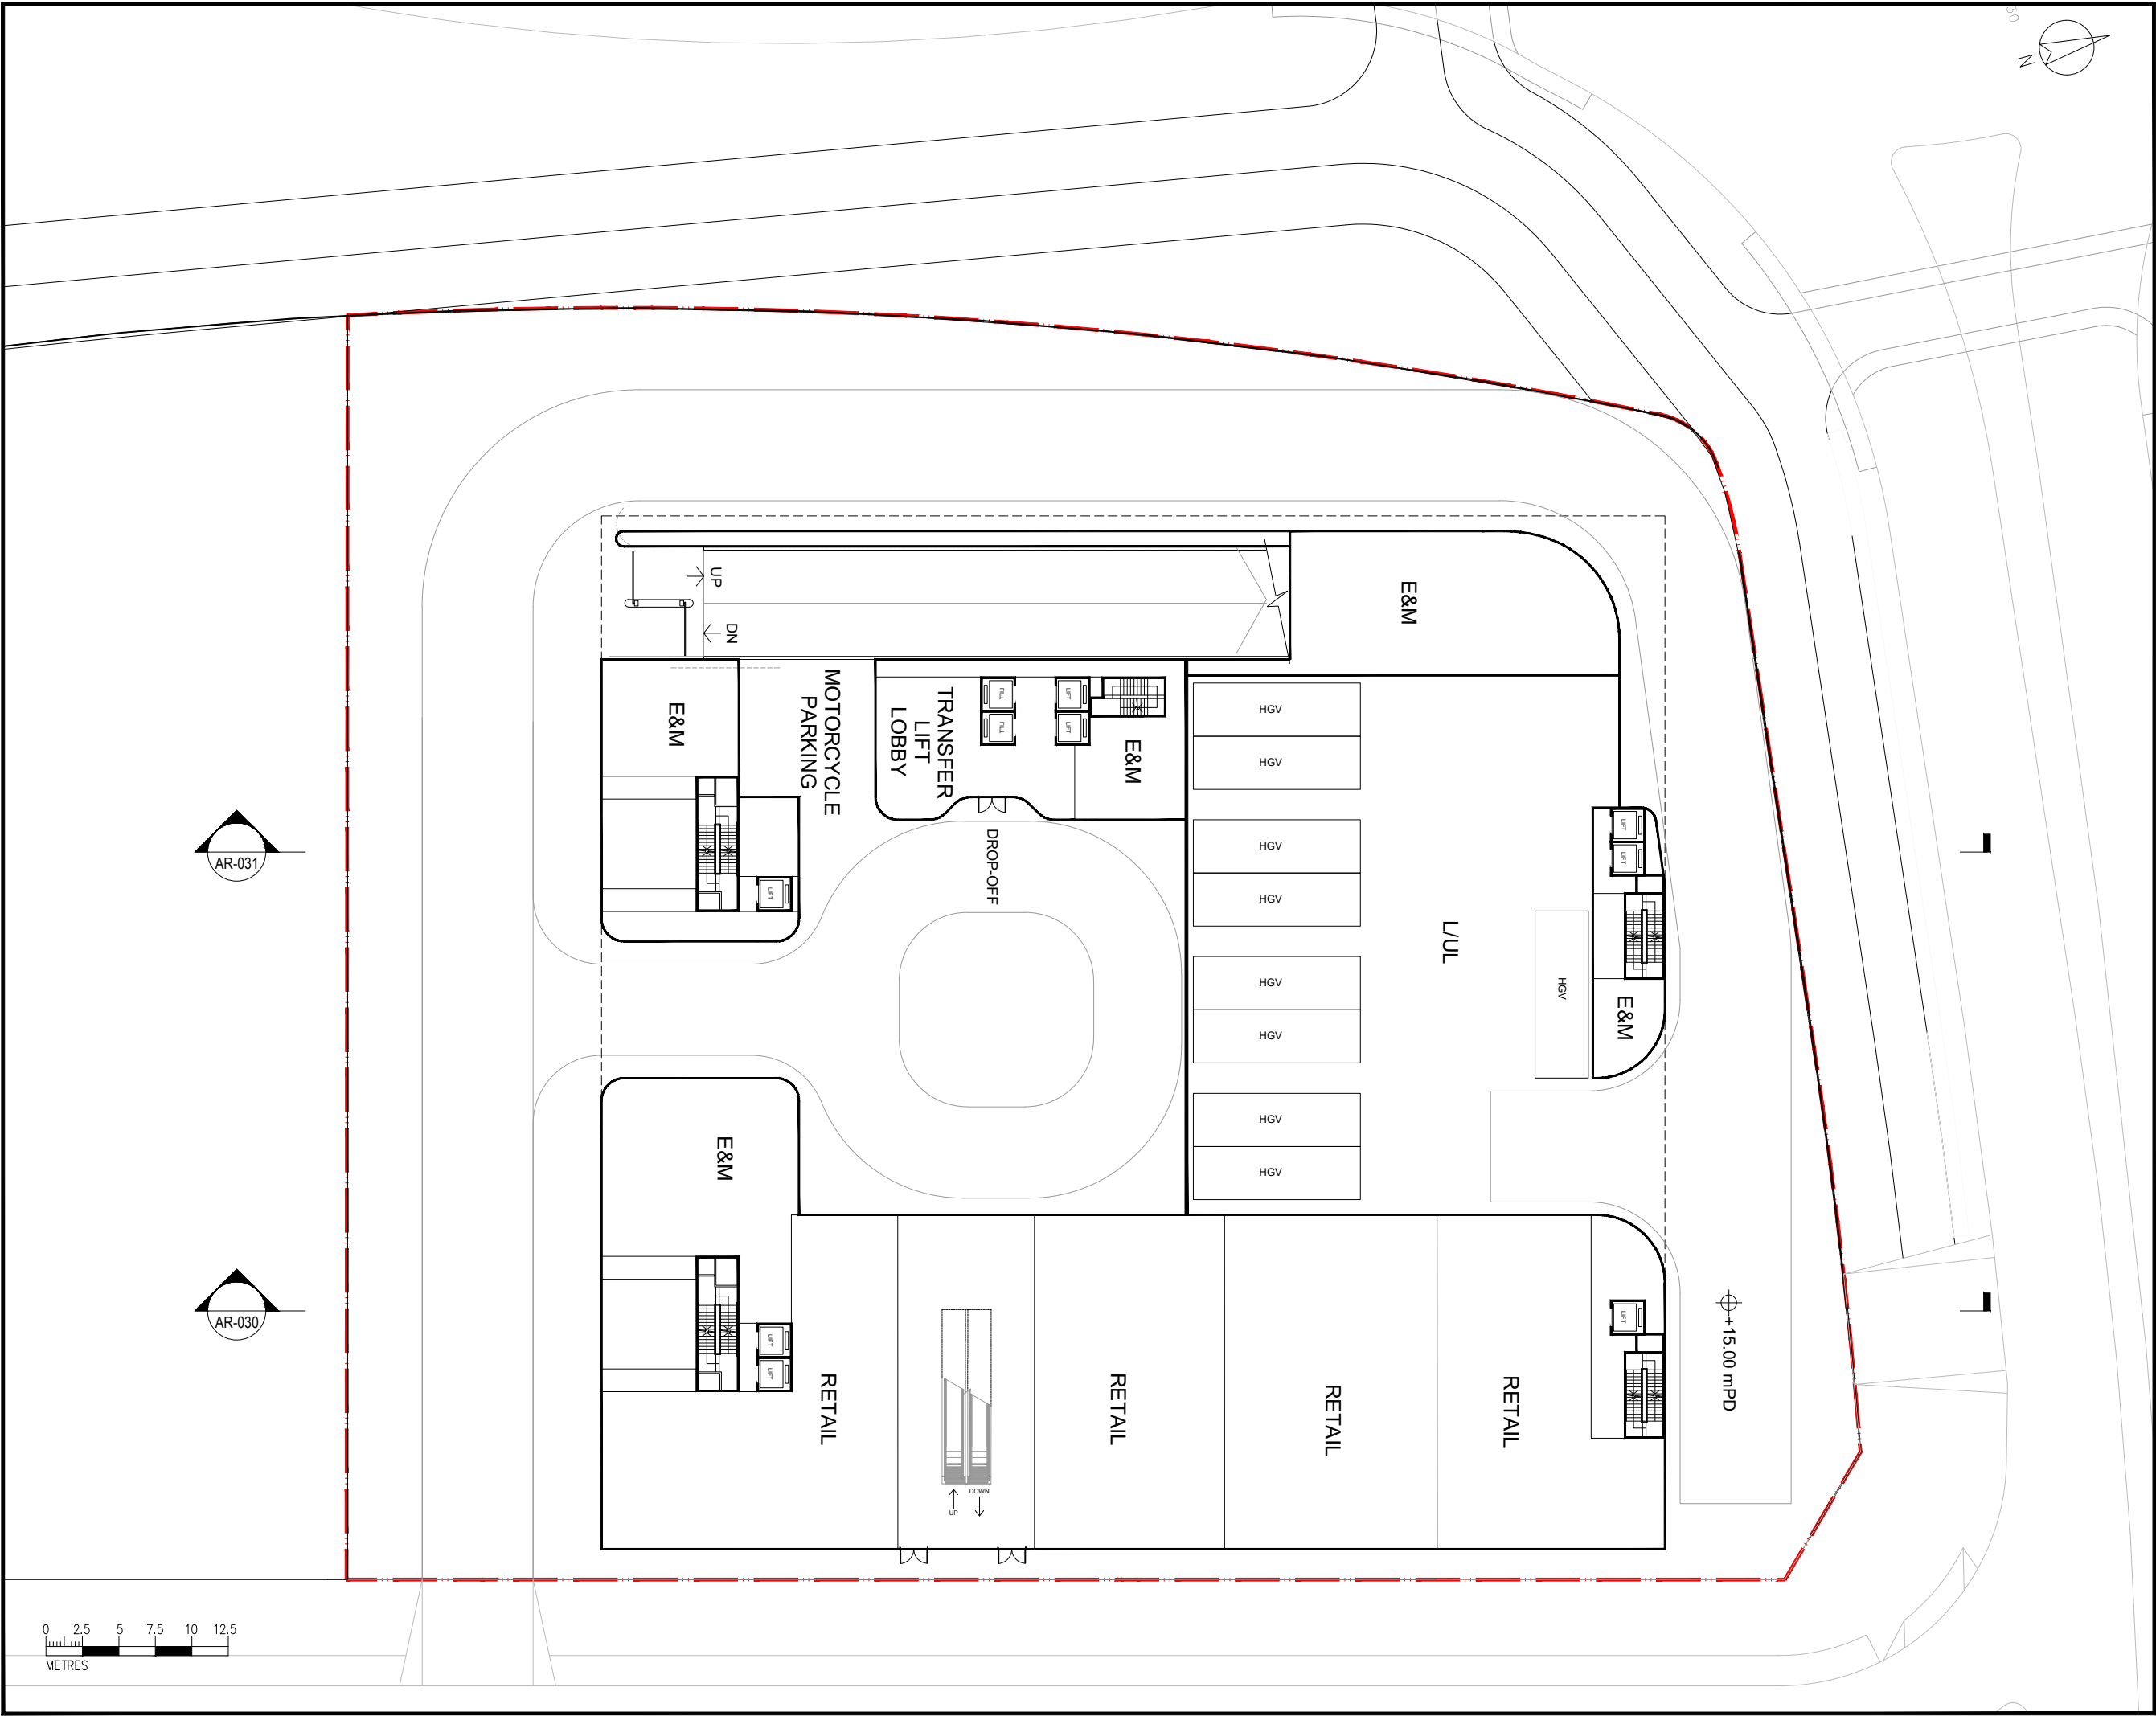

Rev.	Date	Description	Drawn

GENERAL NOTES:
1.DO NOT SCALE DRAWING. FIGURED DIMENSIONS ARE TO BE FOLLOWED.
2.ALL DIMENSIONS ARE TO BE CHECKED AT SITE BY THE MAIN CONTRACTOR/FABRICATOR.
3.ALL RIGHT RESERVED. REPRODUCTION IN ANY FORM MUST BE APPROVED BY CLIENT/OWNER.
4.READ THIS DRAWING IN CONNECTION WITH GENERAL ARCHITECTURAL PLANS, STRUCTURAL PLANS, AND OTHER RELATED DRAWINGS.

Application Site

CLIENT:

DESIGN CONSULTANT:
ARUP

CONTACT NO.:


PROJECT:
S16 Planning Application for Proposed Flat and Shop and Services and Eating Place at Non-Domestic Podium within "G/IC(1)" Zone of Planning Area 34E of HSK/HT NDA

DRAWING TITTLE:
GROUND FLOOR LAYOUT

DRAWING NO: AR-011	SCALE 1:400@A3
-----------------------	-------------------

ISSUED DATE:

DRAWN BY: ES	REV.
CHECKED BY: FY	

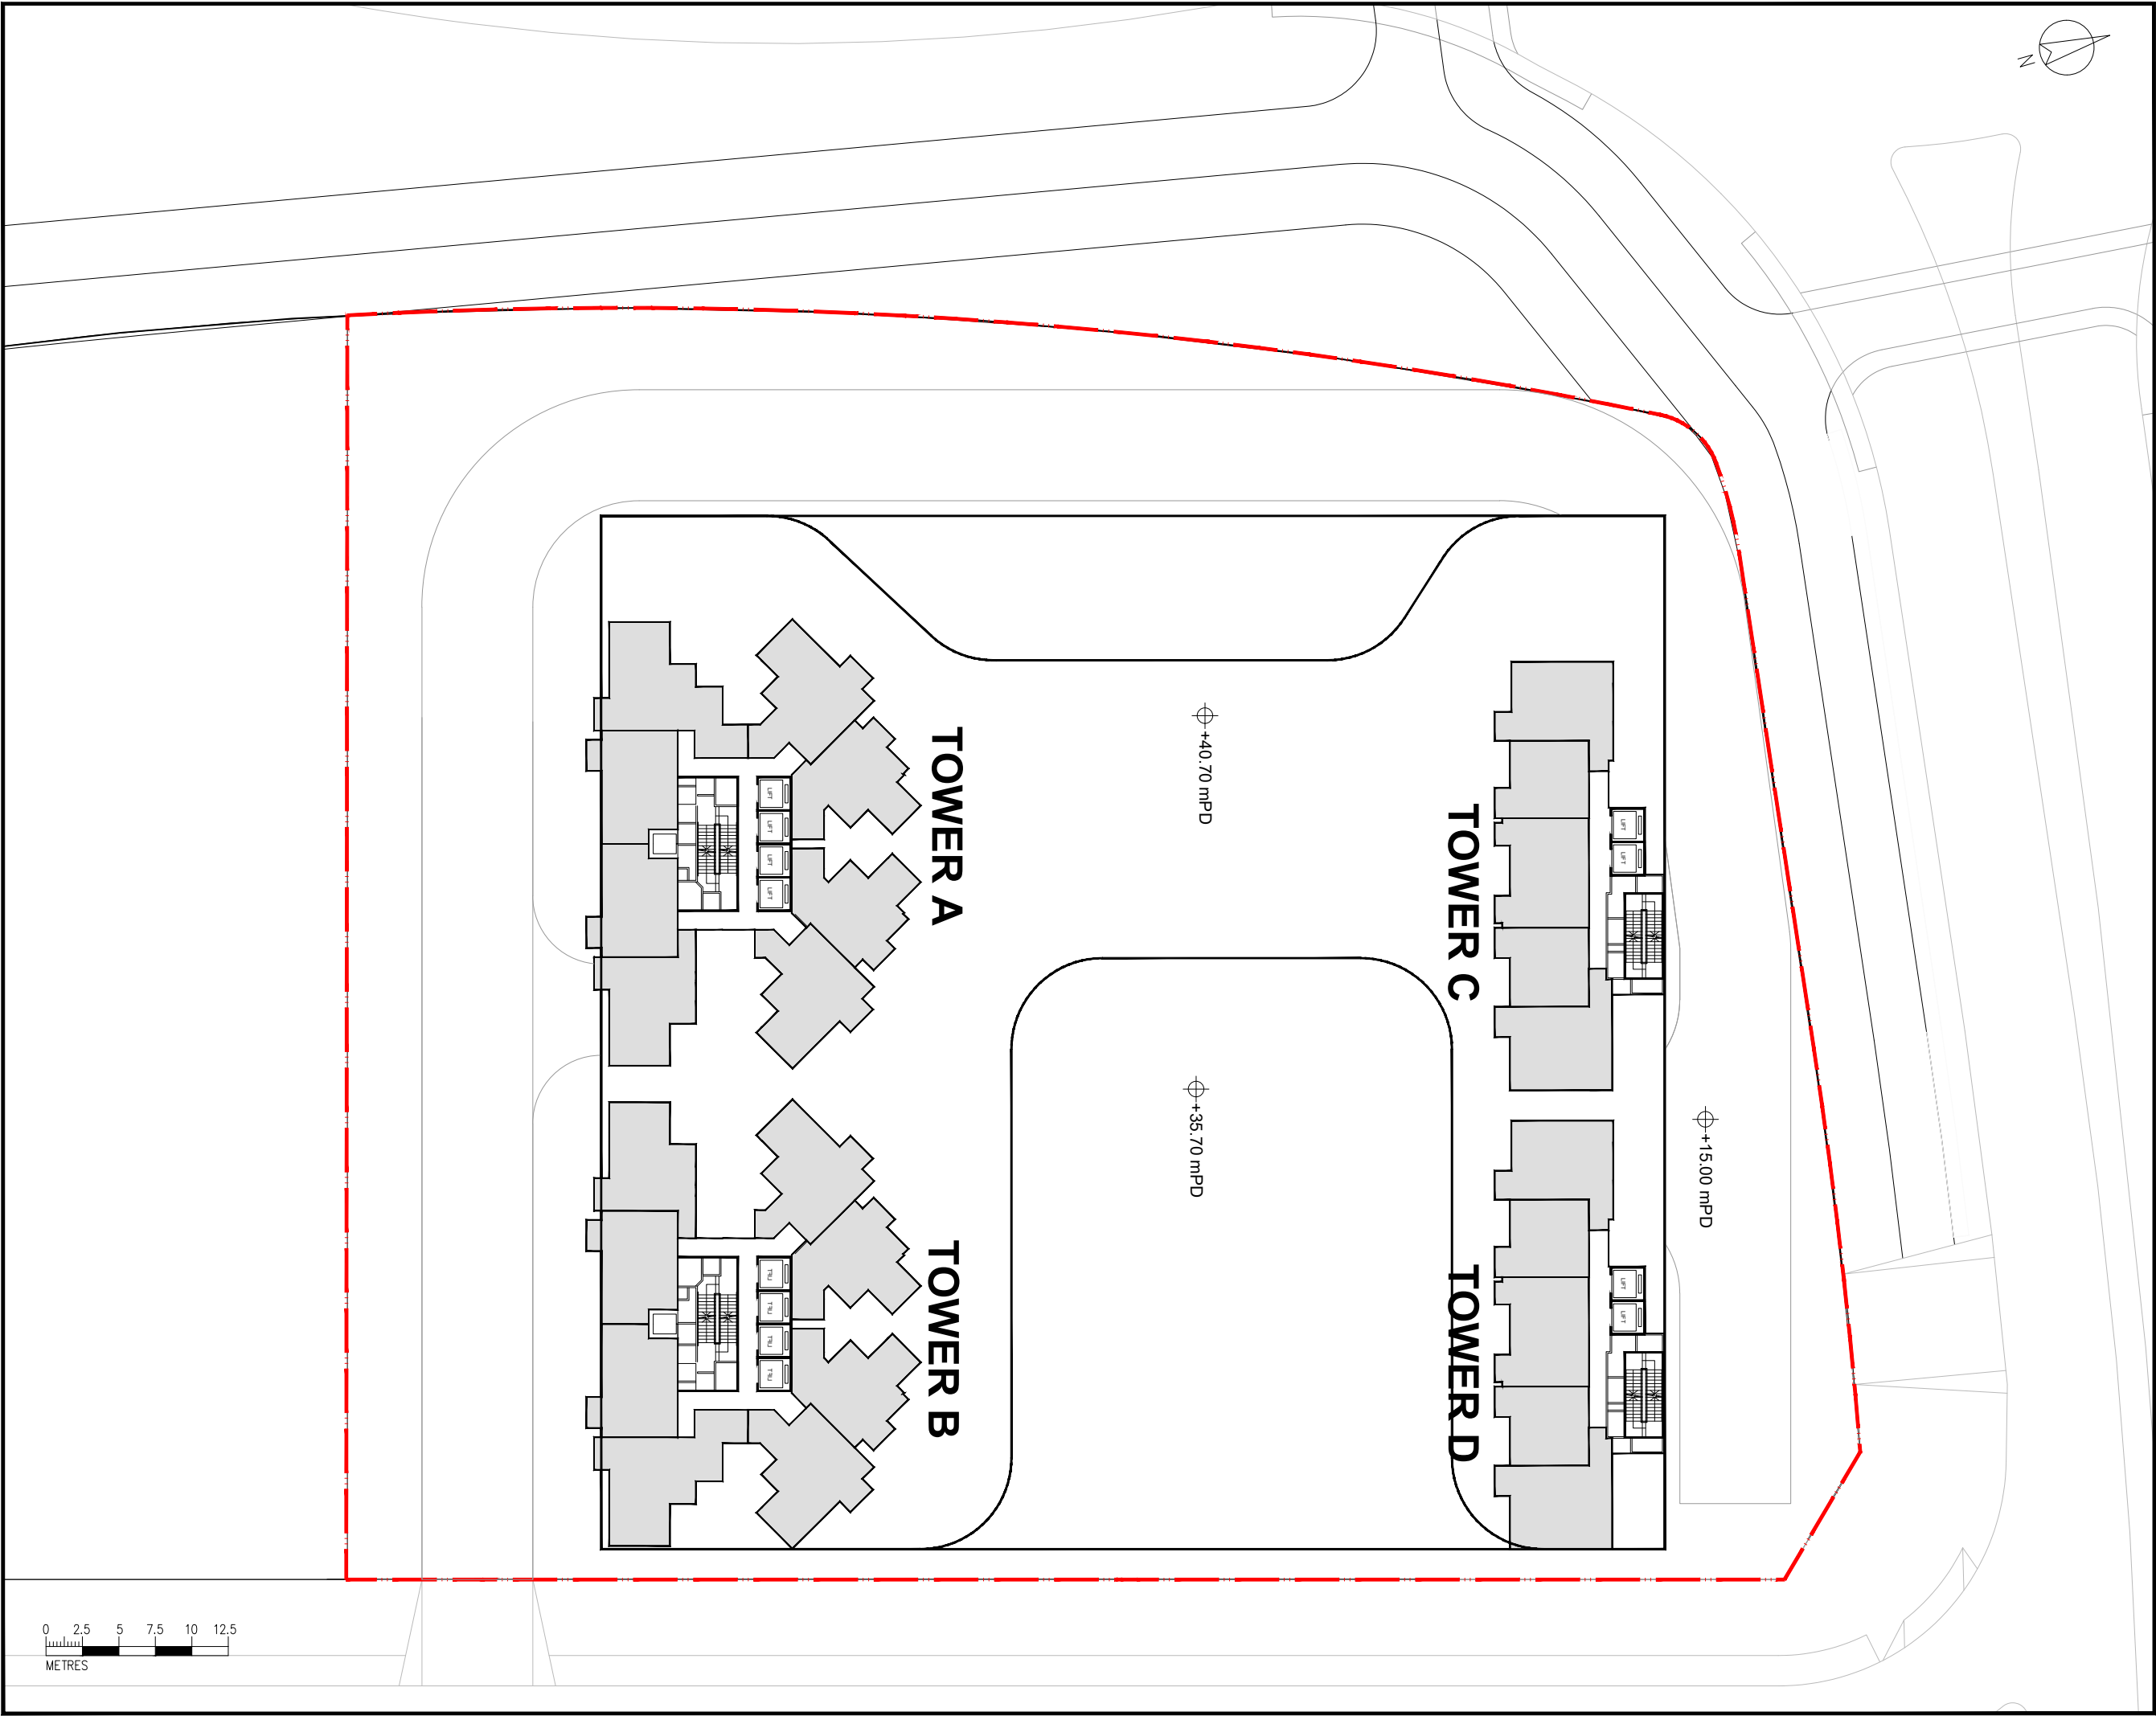

Rev.	Date	Description	Drawn

GENERAL NOTES:

1.DO NOT SCALE DRAWING. FIGURED DIMENSIONS ARE TO BE FOLLOWED.

2.ALL DIMENSIONS ARE TO BE CHECKED AT SITE BY THE MAIN CONTRACTOR/FABRICATOR.

3.ALL RIGHT RESERVED. REPRODUCTION IN ANY FORM MUST BE APPROVED BY CLIENT/OWNER.

4.READ THIS DRAWING IN CONNECTION WITH GENERAL ARCHITECTURAL PLANS, STRUCTURAL PLANS, AND OTHER RELATED DRAWINGS.

Application Site

CLIENT:

DESIGN CONSULTANT:

ARUP

CONTACT NO.:

PROJECT:

S16 Planning Application for Proposed Flat and Shop and Services and Eating Place at Non-Domestic Podium within "G/IC(1)" Zone of Planning Area 34E of HSK/HT NDA

DRAWING TITTLE:

TYPICAL FLOOR LAYOUT

DRAWING NO:	SCALE
AR-020	1:400@A3

ISSUED DATE:

DRAWN BY:	ES	REV.
-----------	----	------

CHECKED BY:	FY
-------------	----

