



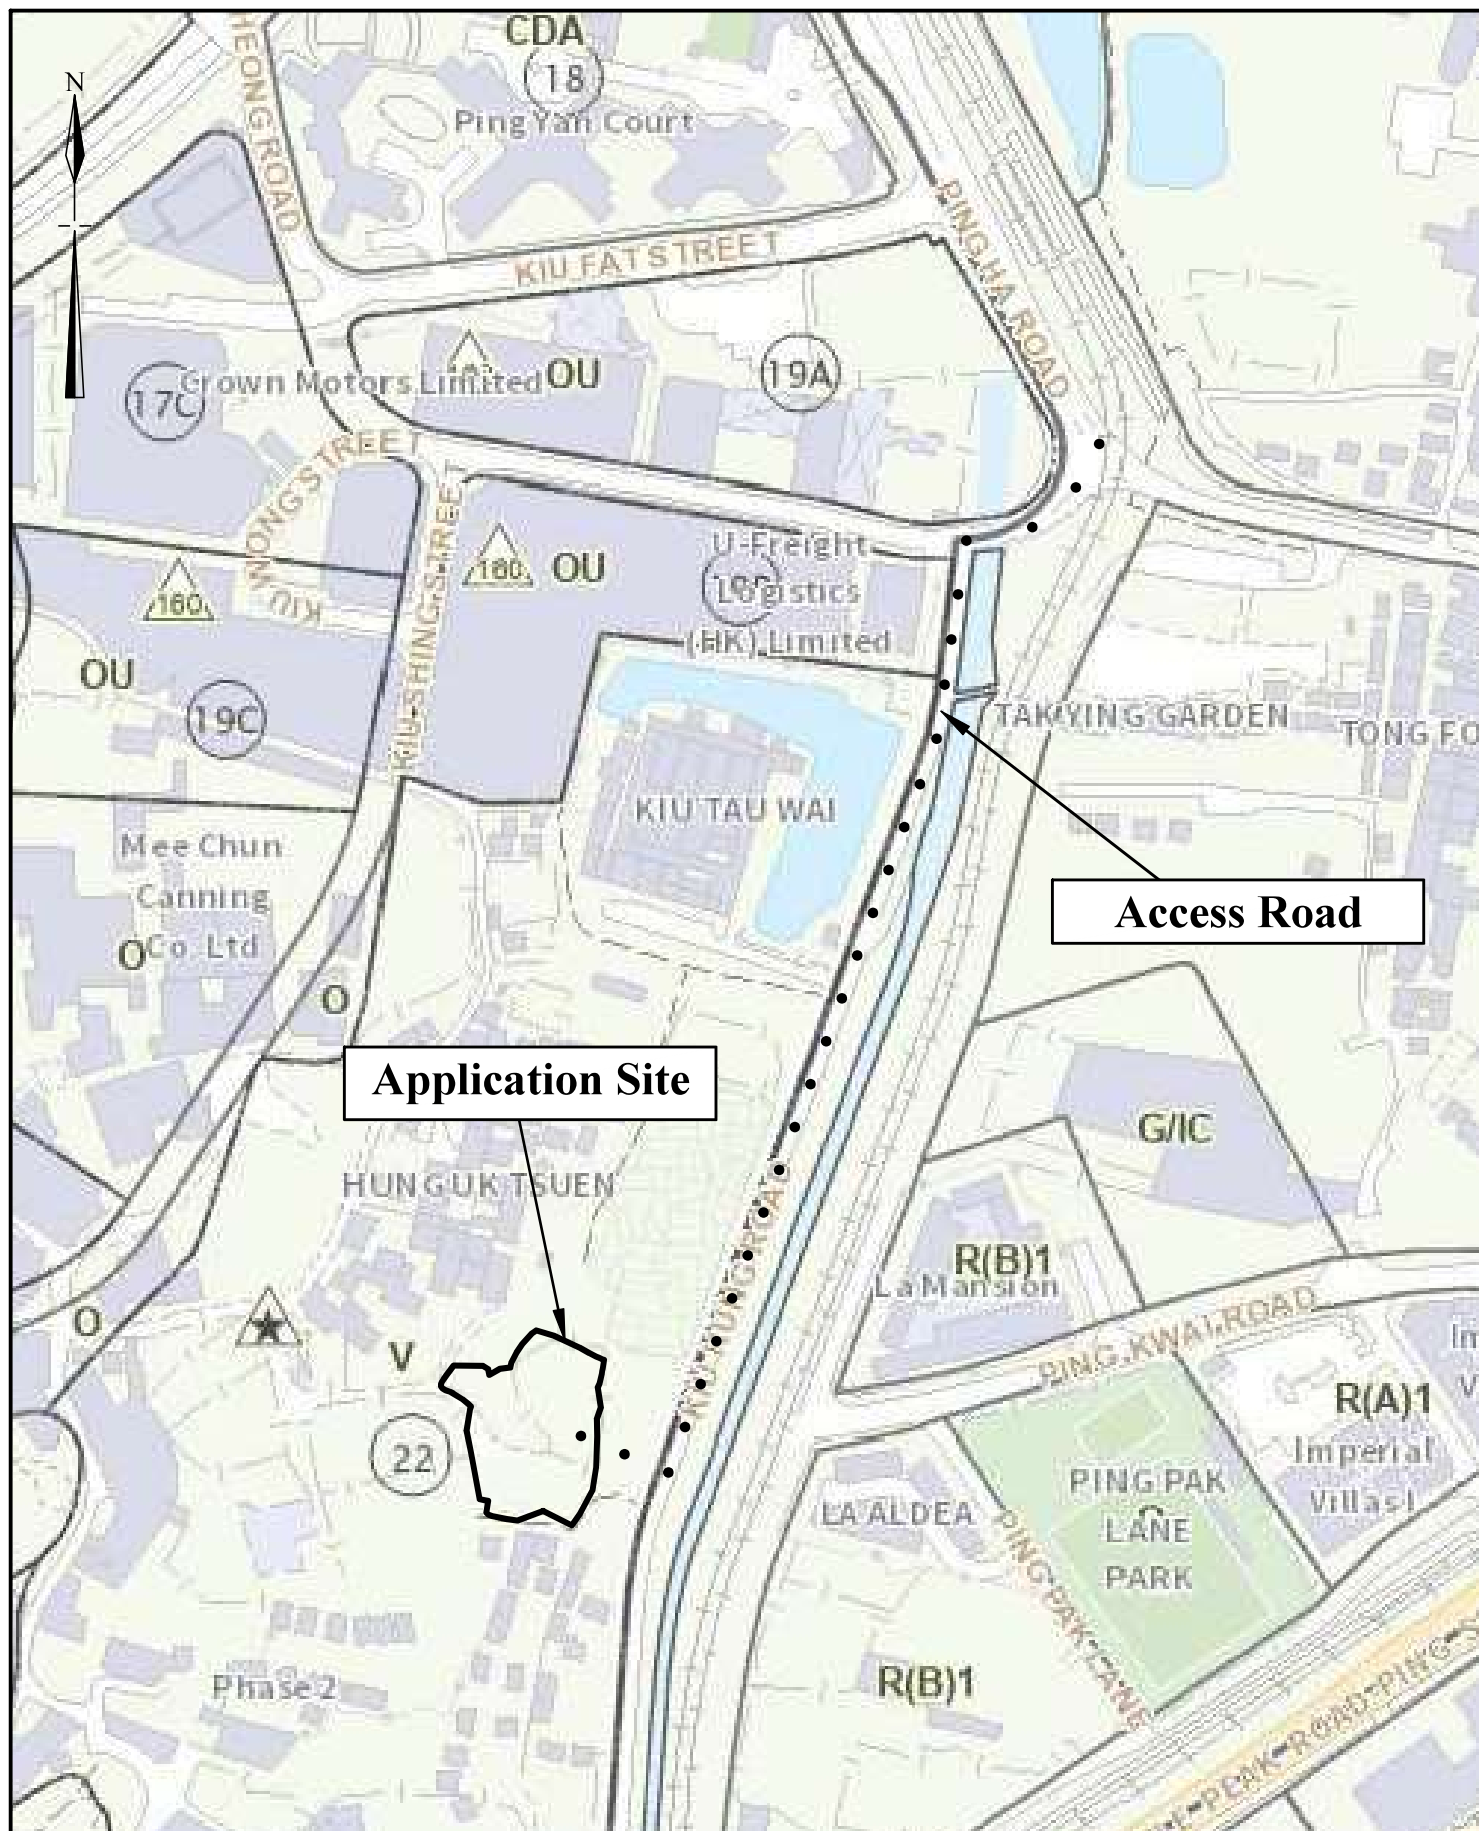

Extracted from Approved Hung Shui Kiu and Ha Tsuen Outline Zoning Plan no. S/HSK/2


1:1000	Location Plan Lots 147, 148 S.AA-AF, 148 S.P-S.Z, 148 RP and 150(part)in DD.127 Yuen Long, N.T.	Goldrich Planners & Surveyors Ltd.
July 2025		Plan 1 (P 25038)

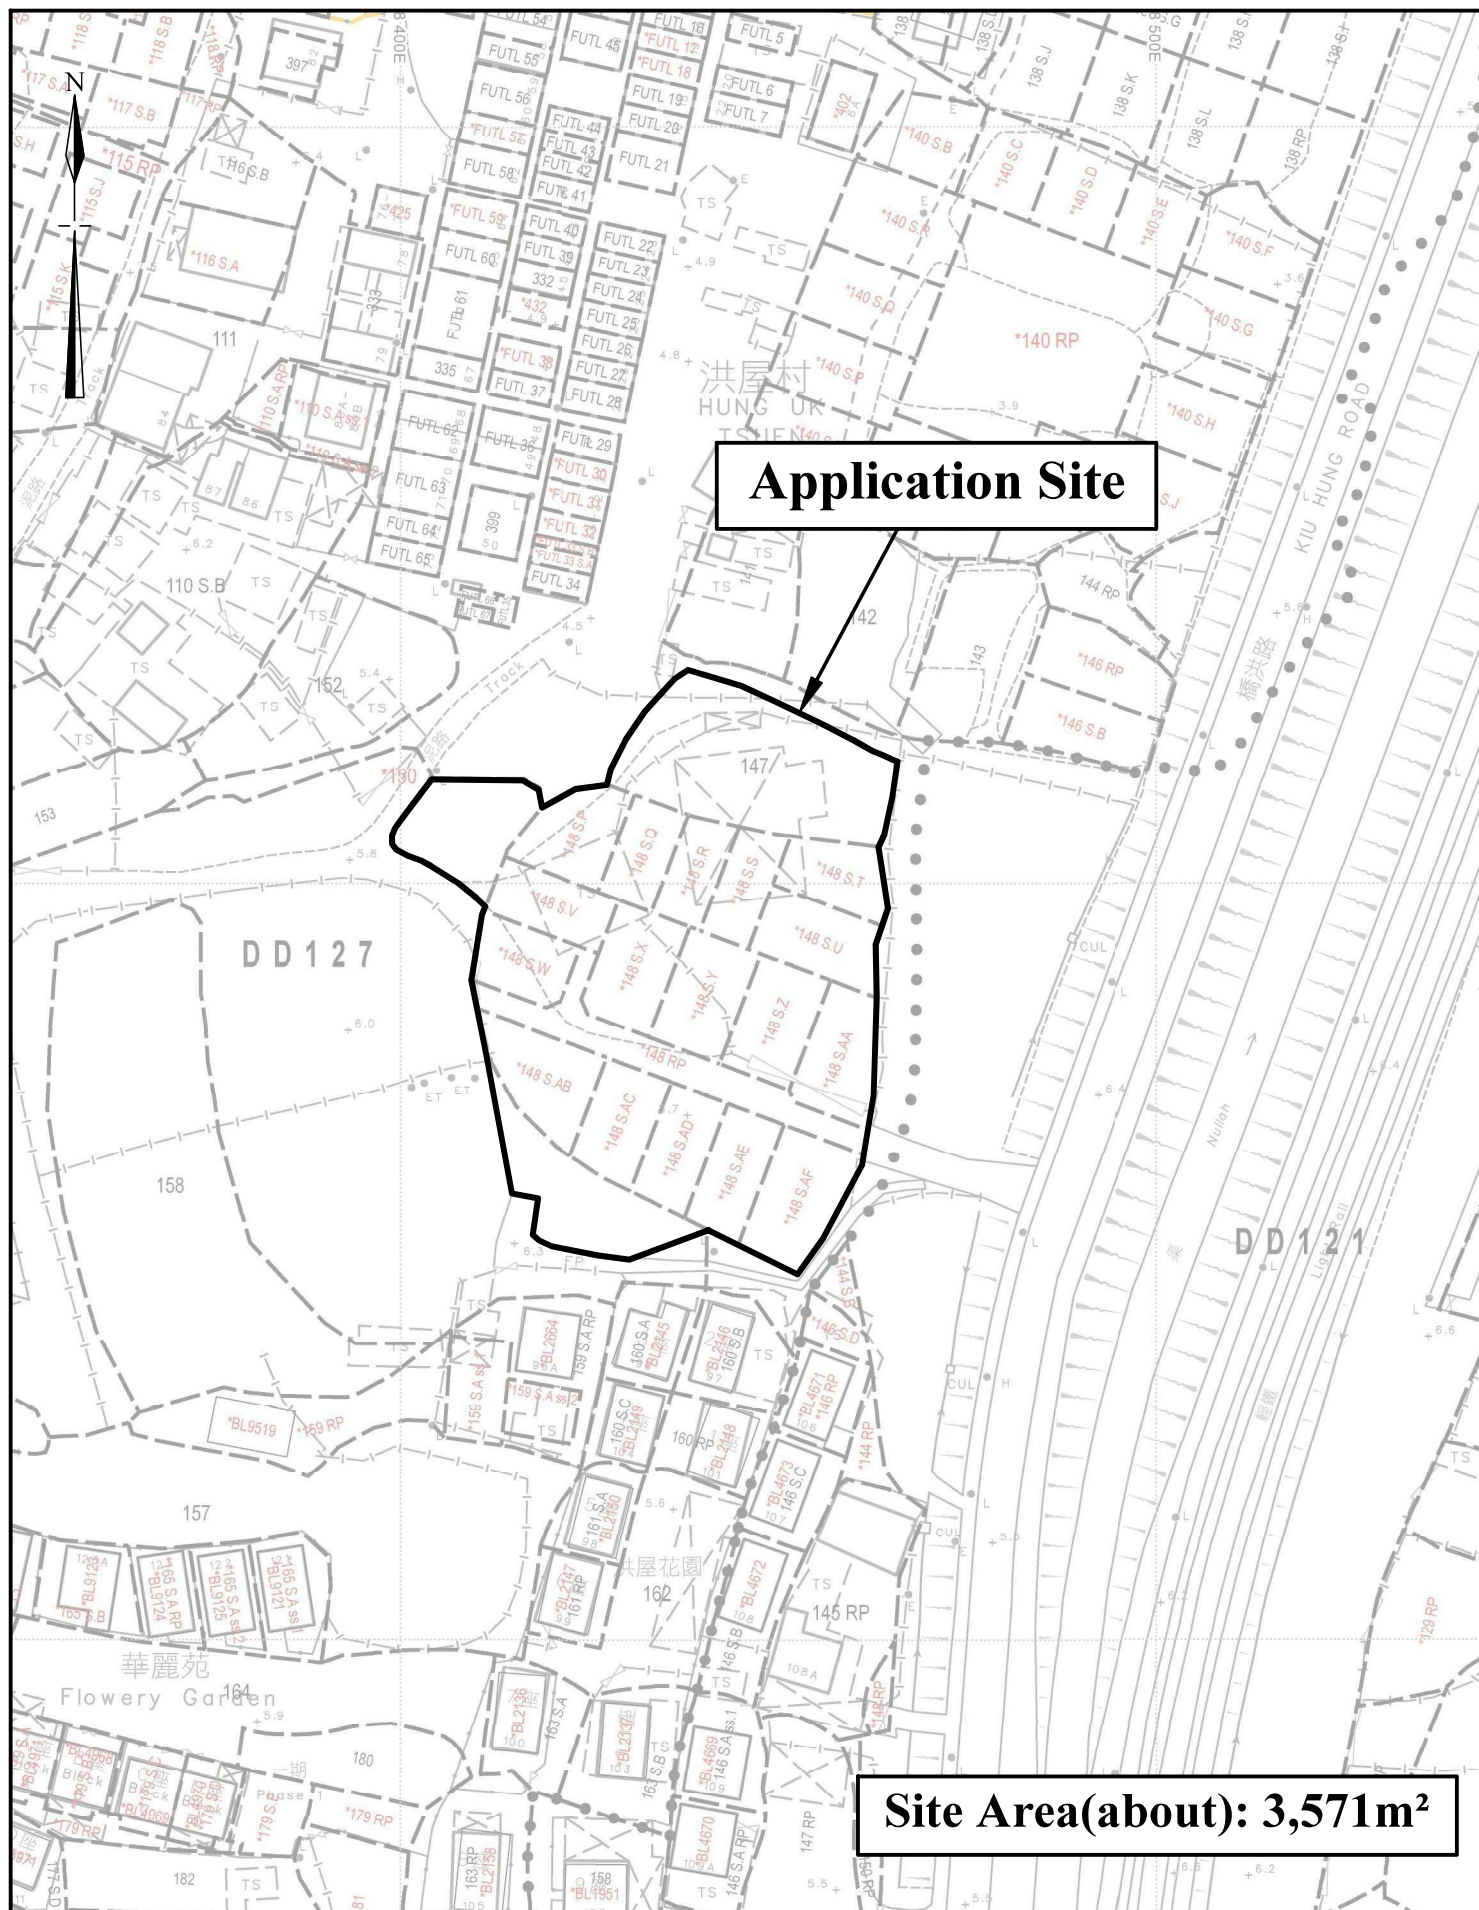


Application Site

Site Area(about): 3,571m²

1:1000	Lot Index Plan Lots 147, 148 S.AA-AF, 148 S.P-S.Z, 148 RP and 150(part)in DD.127 Yuen Long, N.T.	Goldrich Planners & Surveyors Ltd.
July 2025		Plan 2 (P 25038)

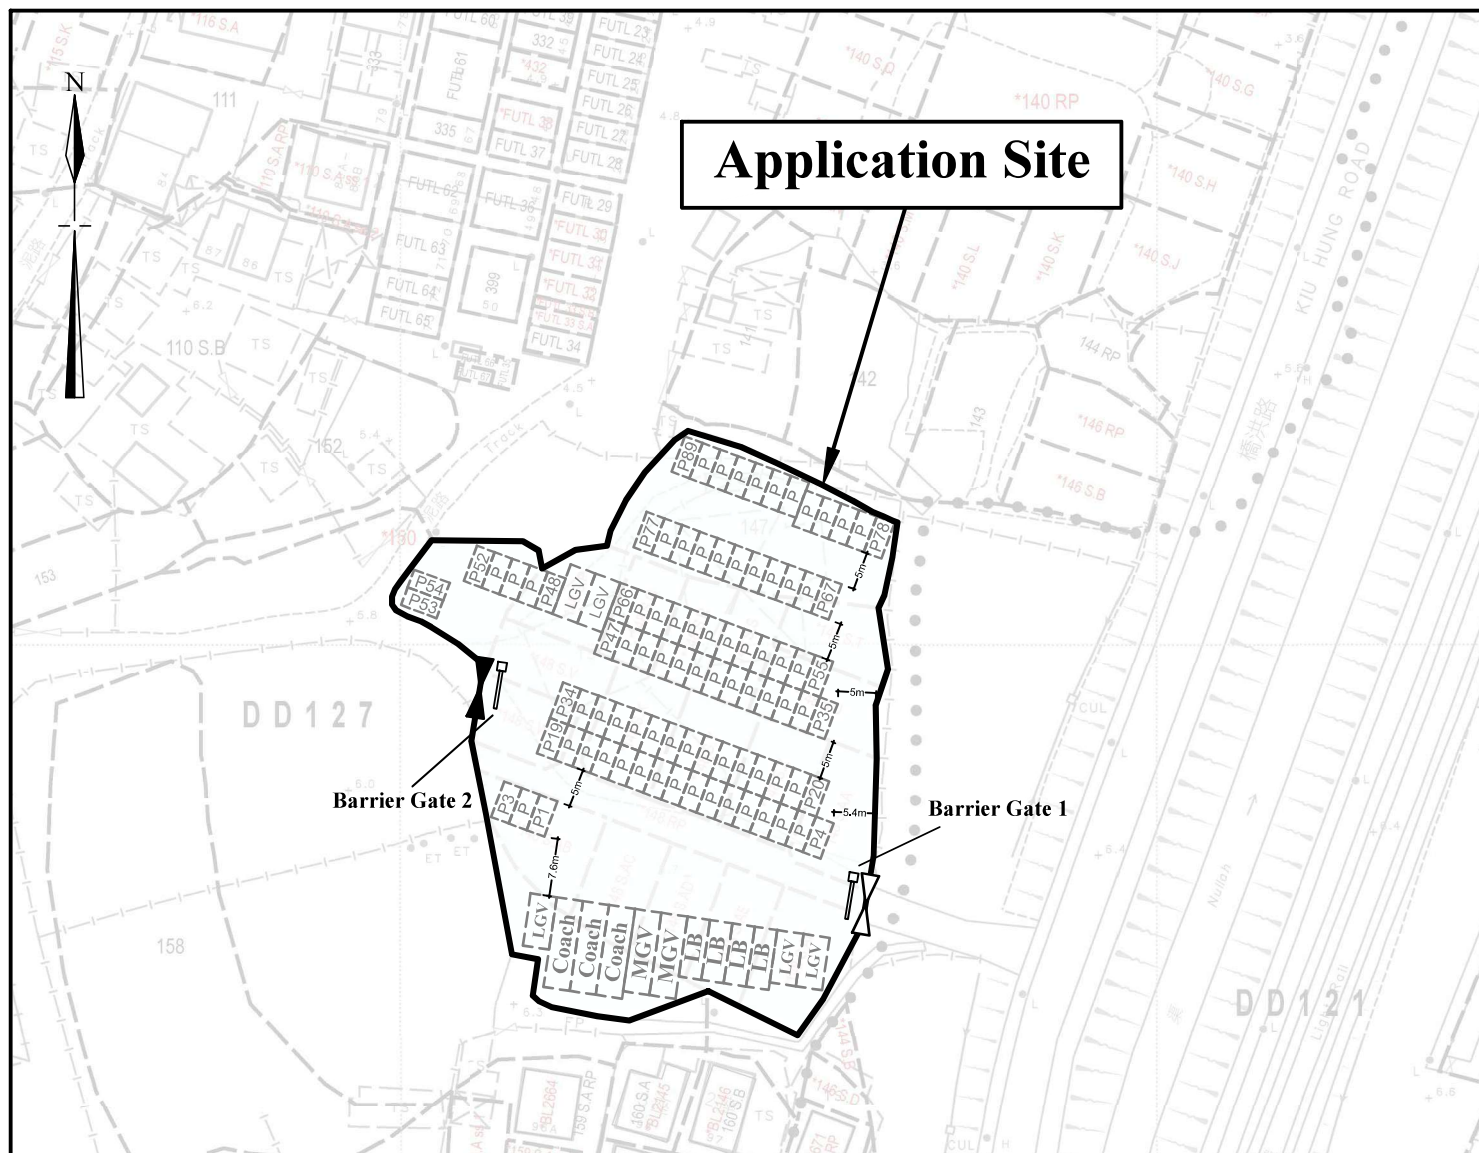


Legend

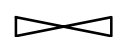

Vehicular Ingress / Egress



Emergency Exist

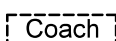

Parking space for coaches
(12m (L) x 3.5m (W))



Parking space for medium goods vehicles
(11m (L) x 3.5m (W))



Parking space for light bus
(8m (L) x 3m (W))



Parking space for light goods vehicles
(7m (L) x 3.5m (W))



Parking space for private cars
(5m (L) x 2.5m (W))



Barrier Gate
(400mm (L) x 400mm (W)) Stand with 6m(L) x 100mm (W) Bar

1:1000


Layout Plan

Goldrich Planners &
Surveyors Ltd.

July 2025

Lots 147, 148 S.AA-AF, 148 S.P-S.Z,
148 RP and 150(part)in DD.127
Yuen Long, N.T.

Plan 3
(P 25038)

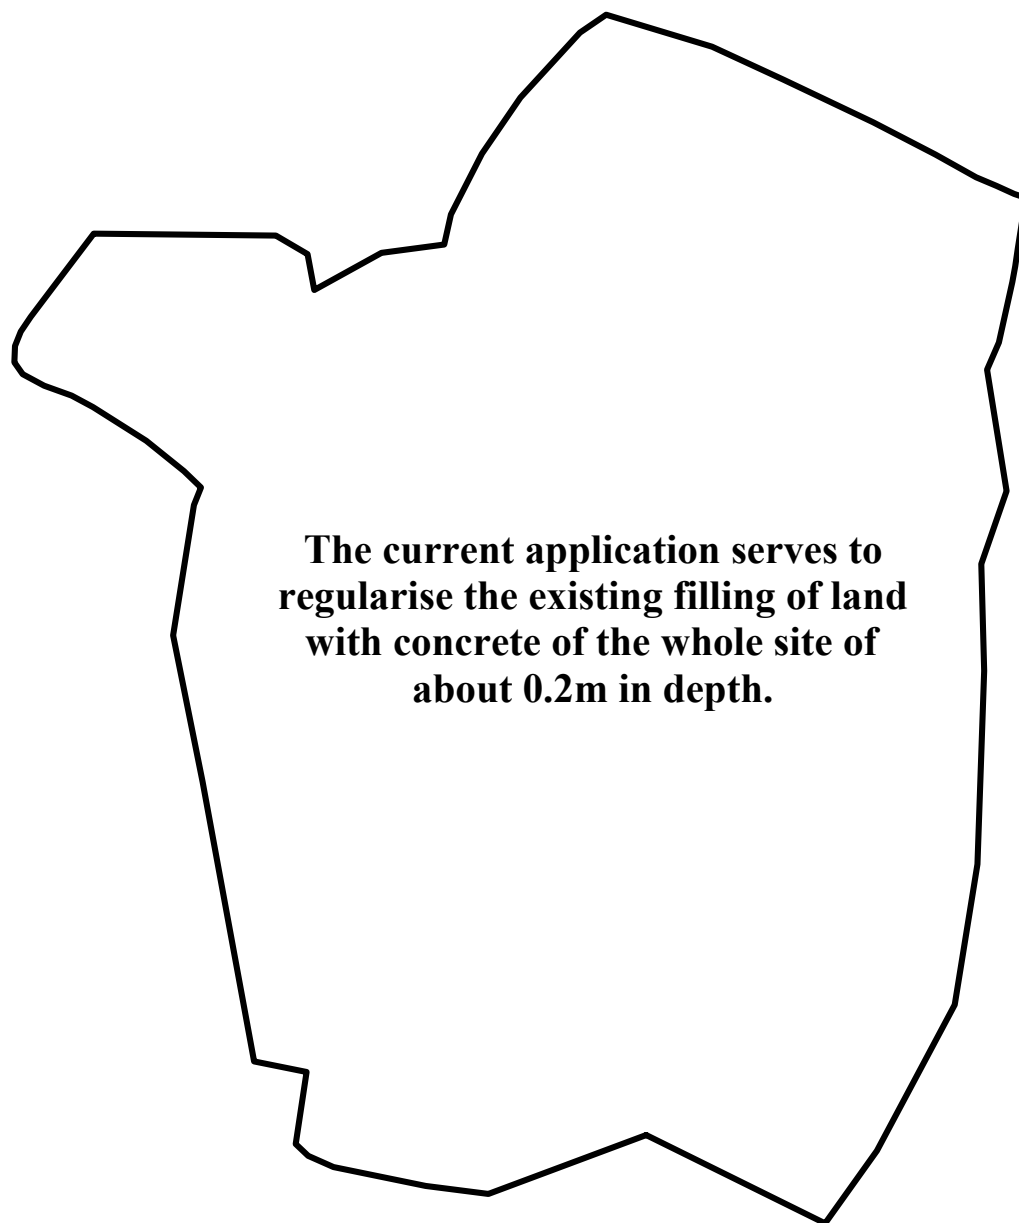

**The current application serves to
regularise the existing filling of land
with concrete of the whole site of
about 0.2m in depth.**

Site Area(about): 3,571m²

1:1000


Filling of Land

**Goldrich Planners &
Surveyors Ltd.**

November 2025

**Lots 147, 148 S.AA-AF, 148 S.P-S.Z,
148 RP and 150(part)in DD.127
Yuen Long, N.T.**

**Plan 4
(P 25038)**

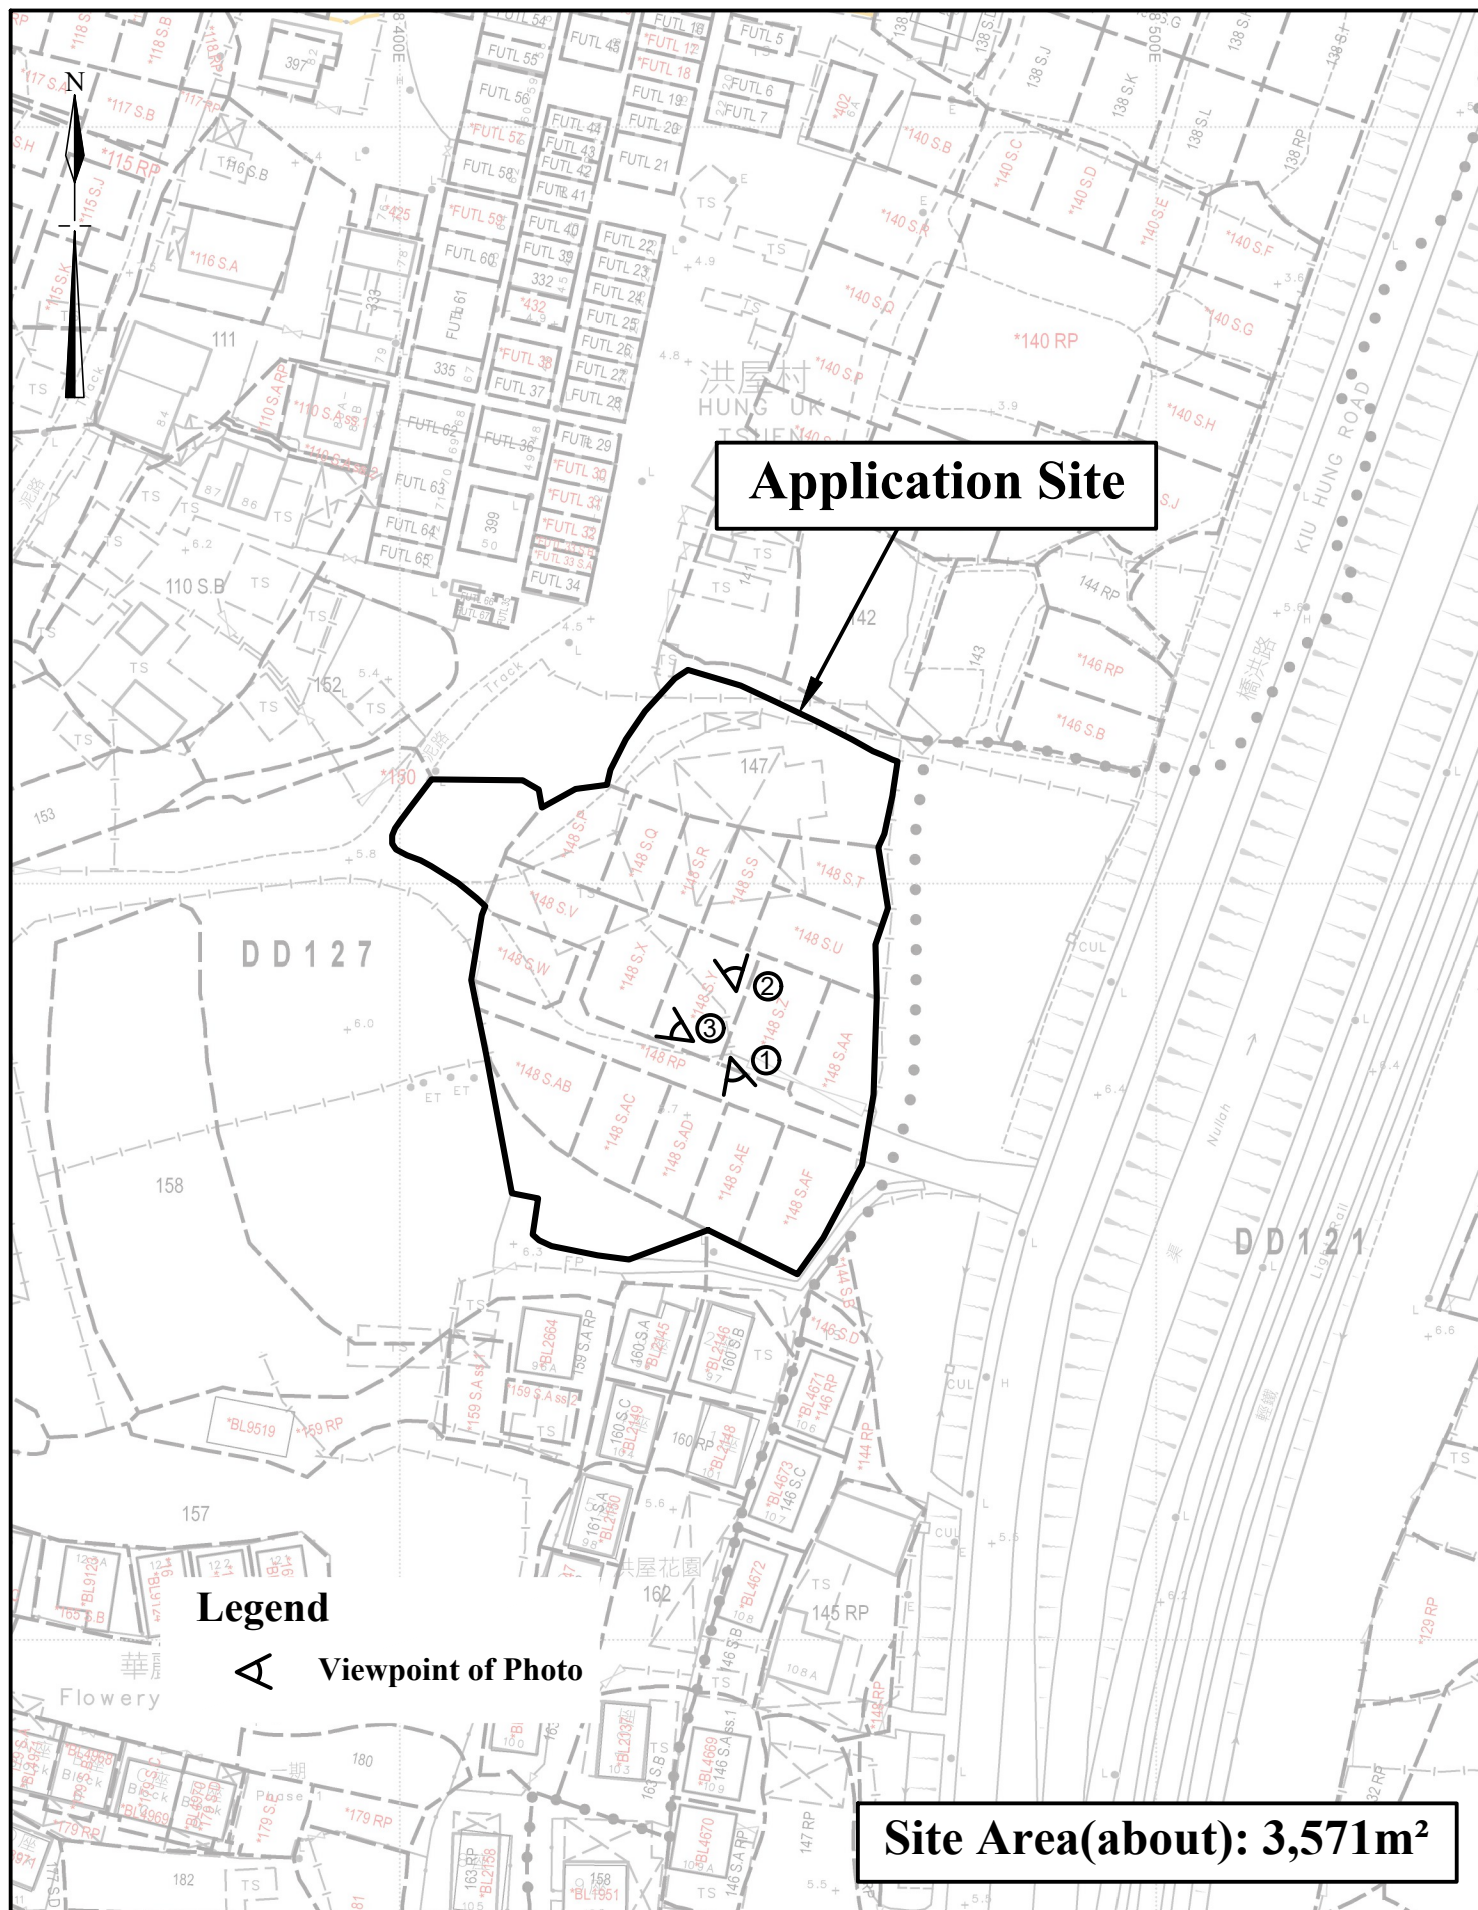

1:1000	Viewpoints of Site Photographs	Goldrich Planners & Surveyors Ltd.
November 2025	Lots 147, 148 S.AA-AF, 148 S.P-S.Z, 148 RP and 150(part)in DD.127 Yuen Long, N.T.	Plan 6 (P 25038)

Viewpoint 1



Viewpoint 2



Viewpoint 3

