


Figures

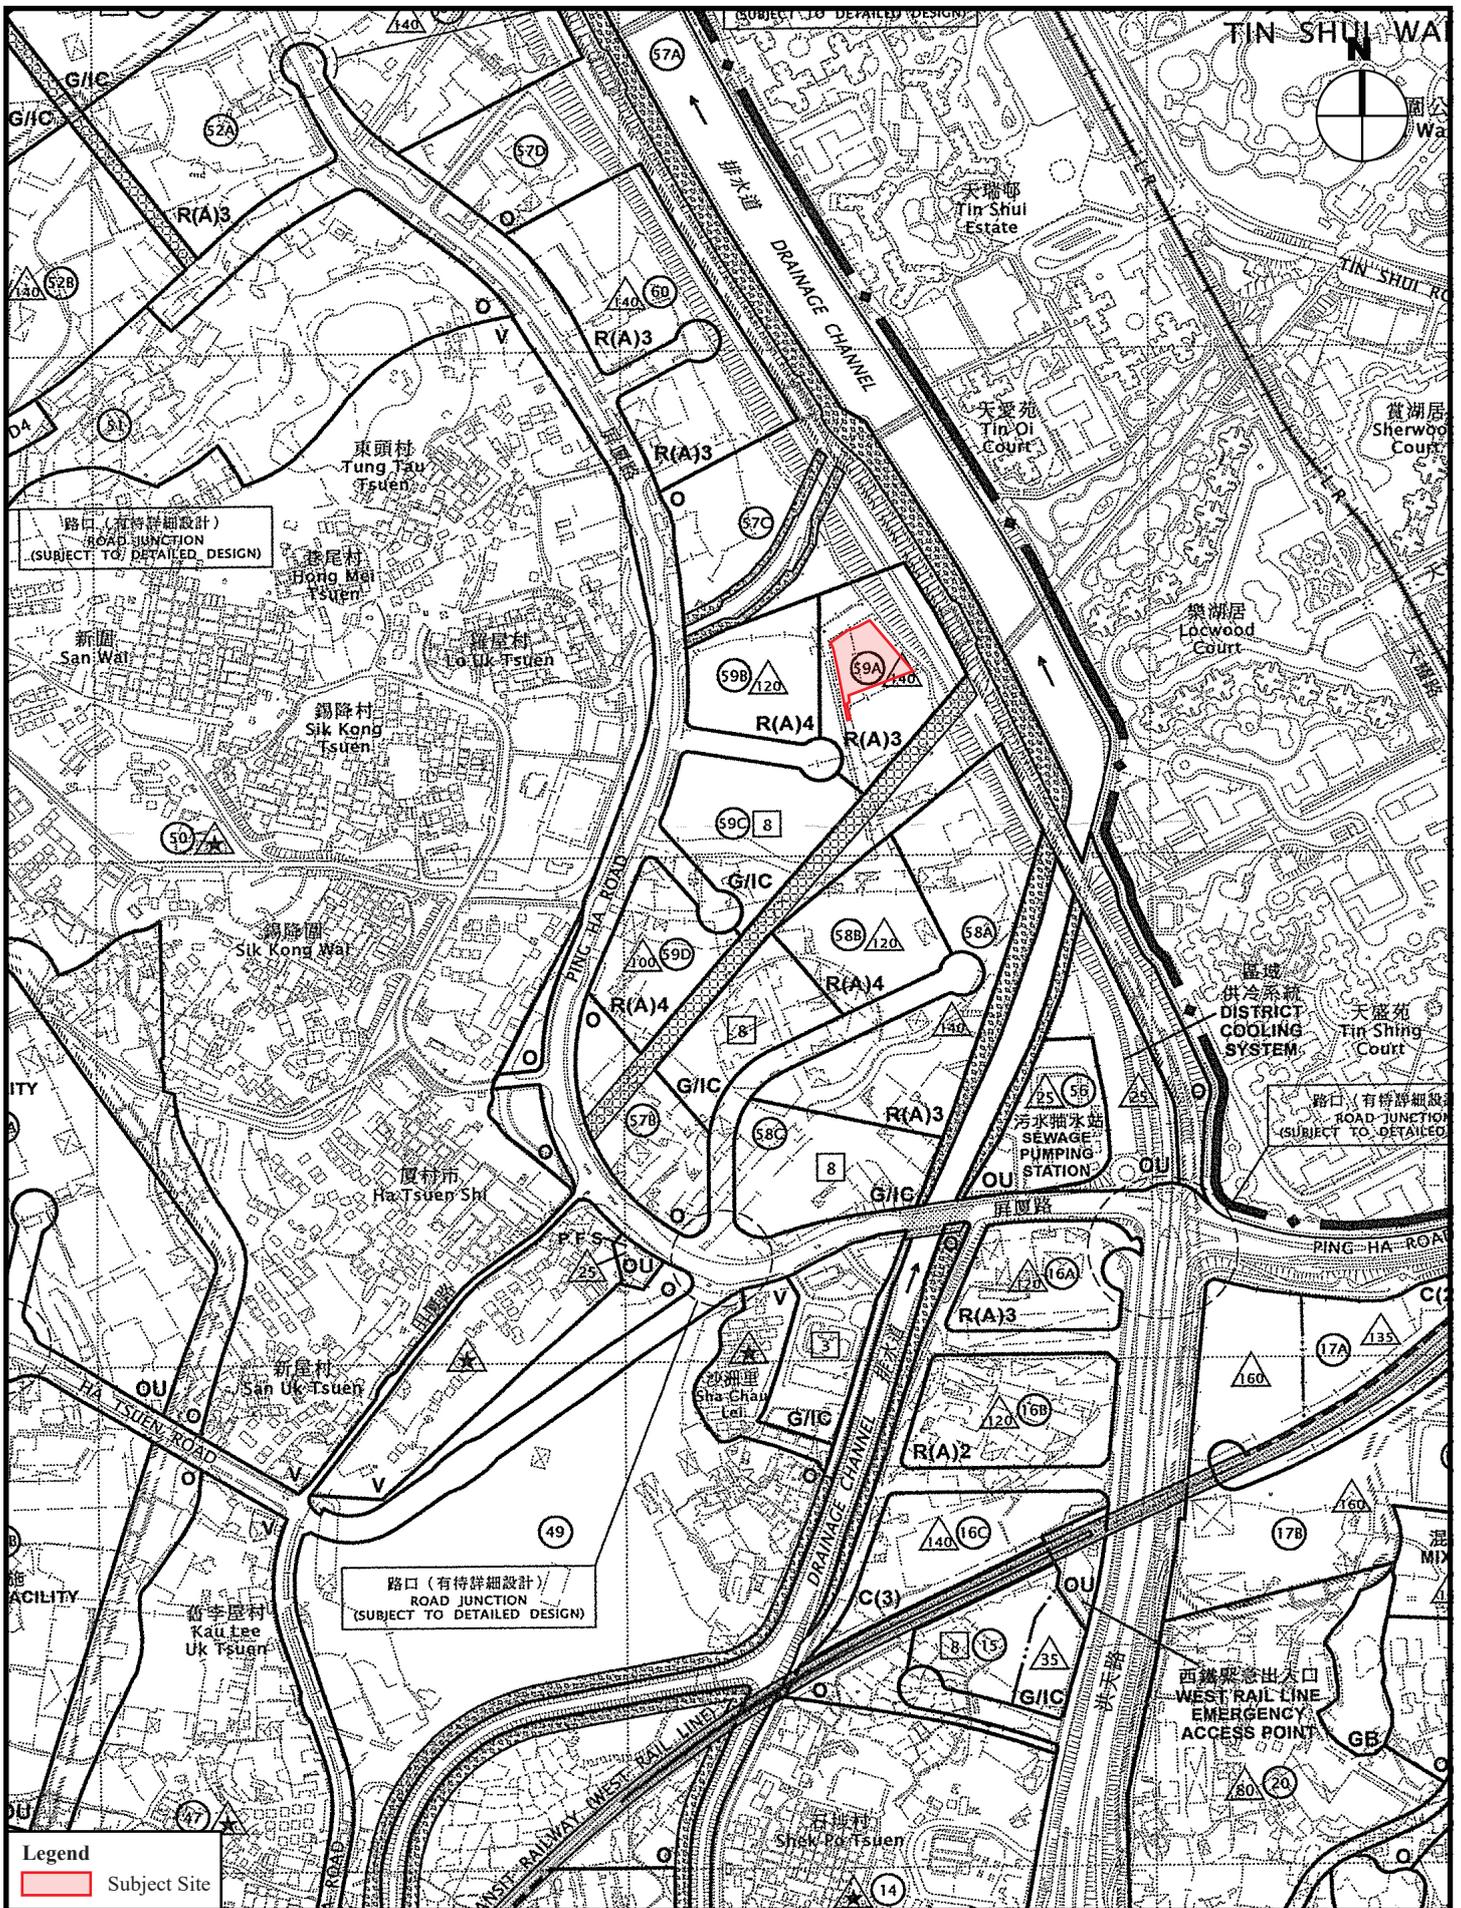

Location Plan of the Subject Site


(Extracted from Approved Hung Shui Kiu and Ha Tsuen Outline Zoning Plan No. S/HSK/2)

Figure 1

1 : 7 500



弘域城市規劃顧問有限公司
VISION PLANNING CONSULTANTS LTD.

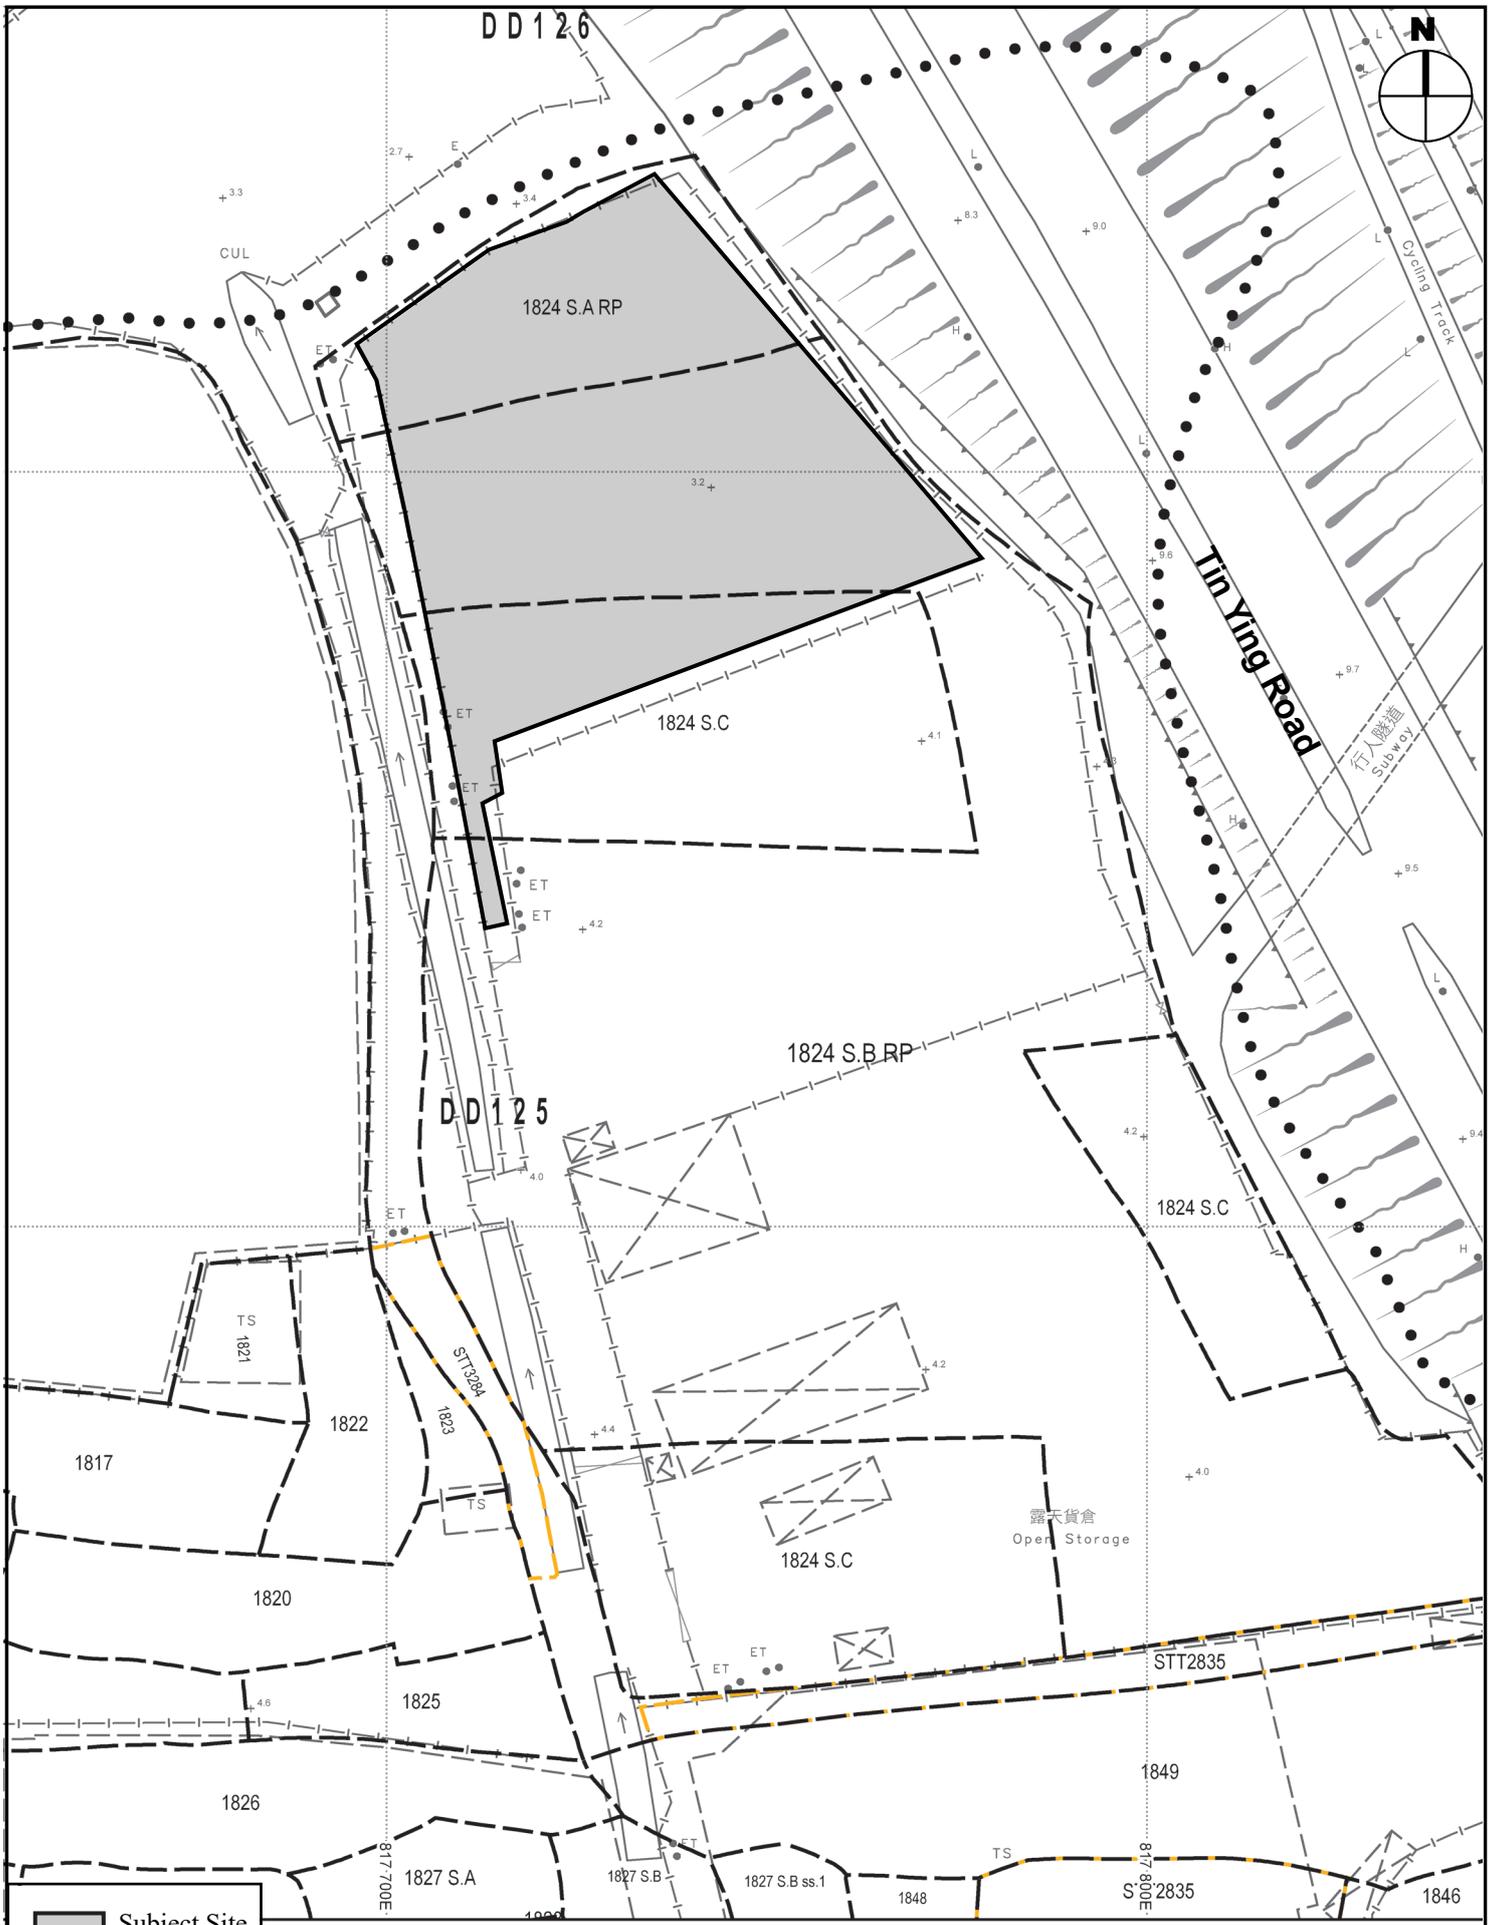


 Subject Site

Lot Index Plan
 (Base Plan Extracted from the Lot Index Plan
 No. LIP1647979P)

Figure 2

1 : 1 000

VISION
 弘域城市規劃顧問有限公司
 VISION PLANNING CONSULTANTS LTD.

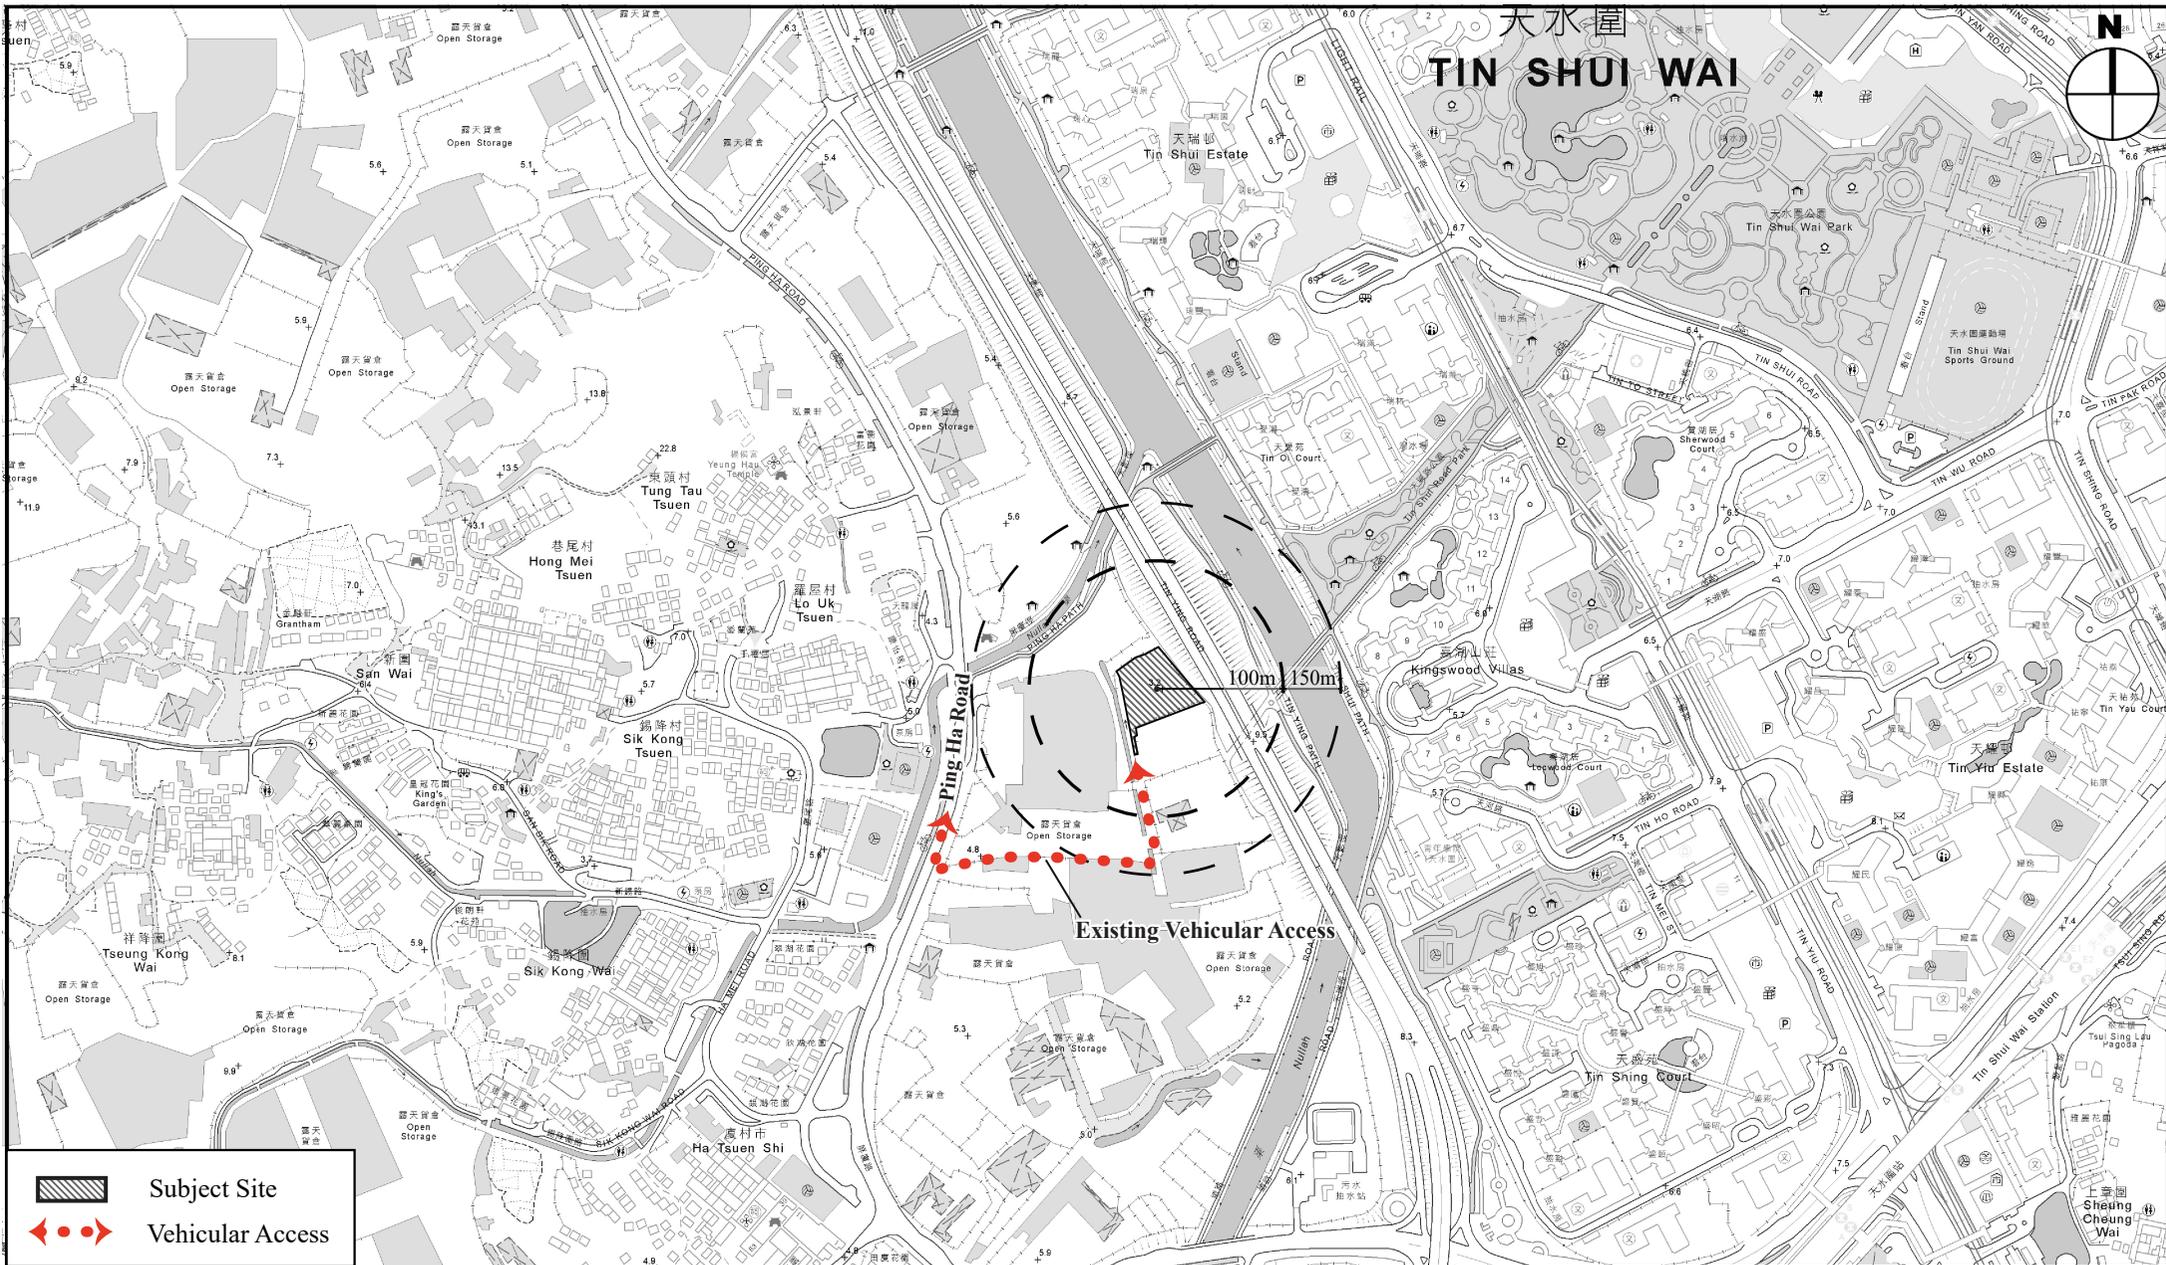

-  Subject Site
-  Vehicular Access

Subject Site and Its Surroundings

(Base Plan Extracted from the Topographic Map (1:5000))

No. 6-NW-A)

Figure 3

1 : 7 500

VISION

弘域城市規劃顧問有限公司
VISION PLANNING CONSULTANTS LTD.




Existing Vehicular Access
(Aerial Photo No. E257535C taken on 9 June 2025)

Figure 4

N.T.S

VISION

弘域城市規劃顧問有限公司
VISION PLANNING CONSULTANTS LTD.

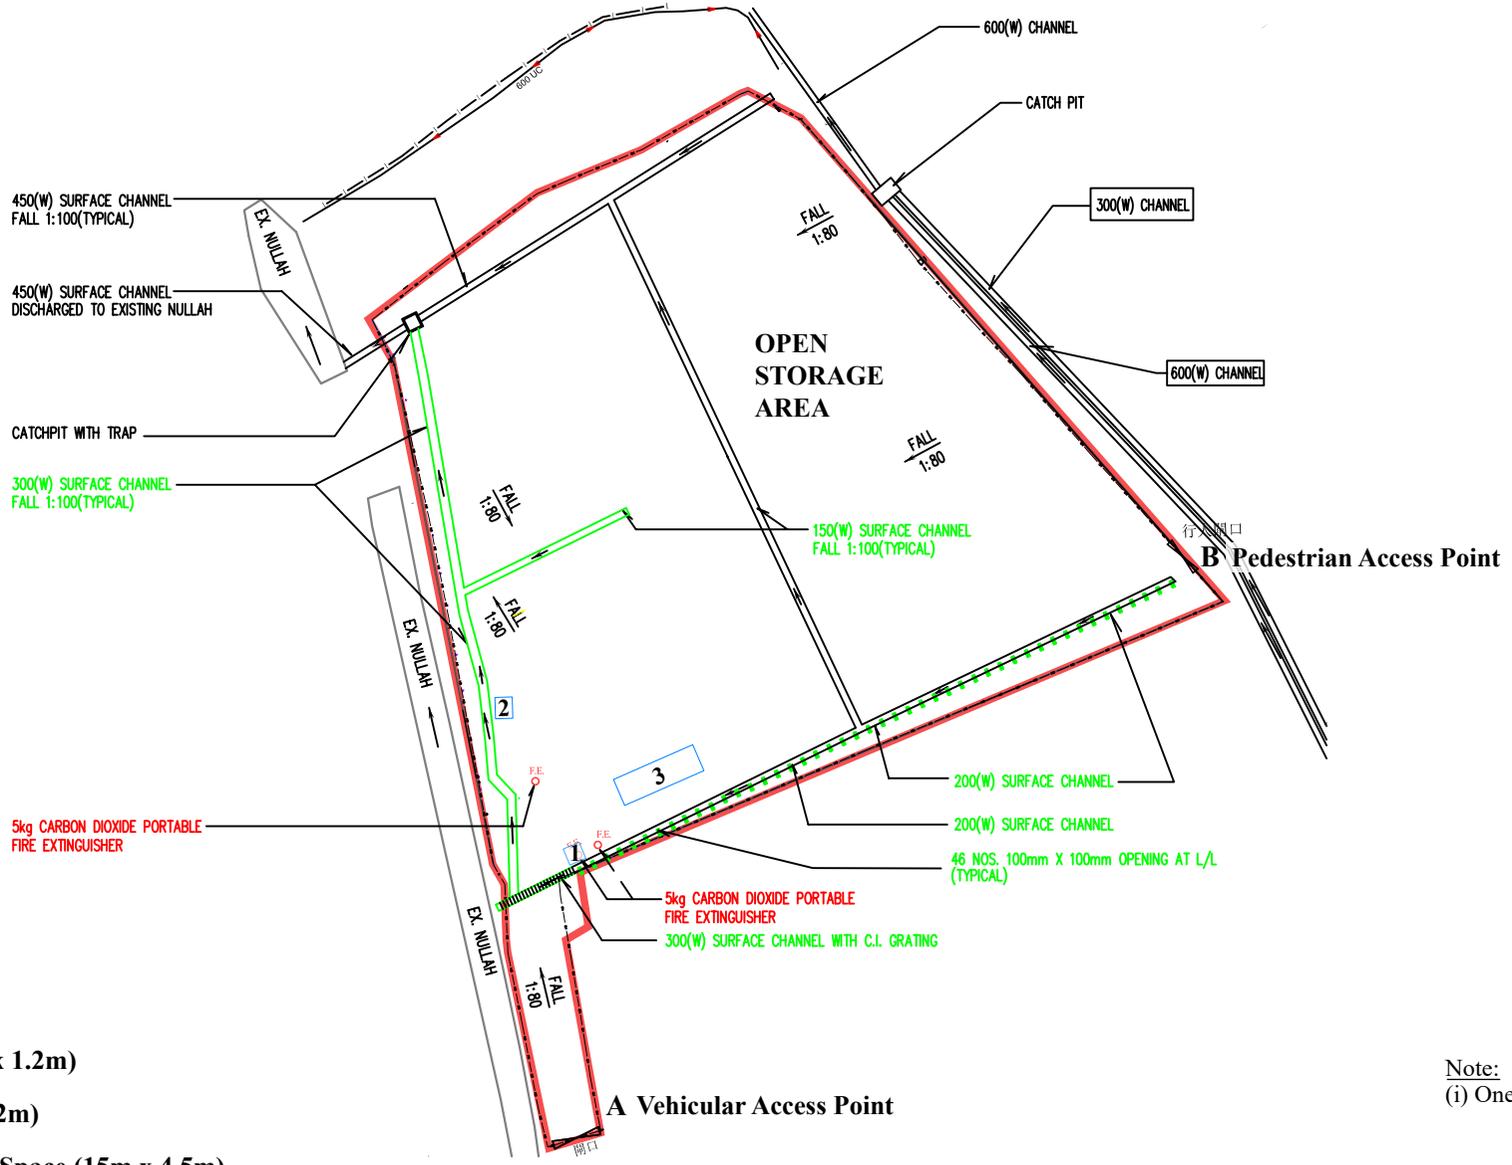

Legend

- Application Site
- Fencing
- 1 Guard room (1.5m x 1.2m)
- 2 Washroom (3m x 1.2m)
- 3 Loading/Unloading Space (15m x 4.5m)

Note:
(i) One L/UL space added

Proposed (Existing) Layout Plan

Figure 5

N.T.S



弘域城市規劃顧問有限公司
VISION PLANNING CONSULTANTS LTD.

