



**Figure 1:  
Site Plan**

Scale:  
**1:1000**

Proposed Development:  
**Proposed Temporary  
Public Vehicle Park  
(Private Car) for a  
Period of 3 Years at Lot  
1159 RP (Part) in D.D.  
125, Ha Tsuen, Yuen  
Long, N.T.**

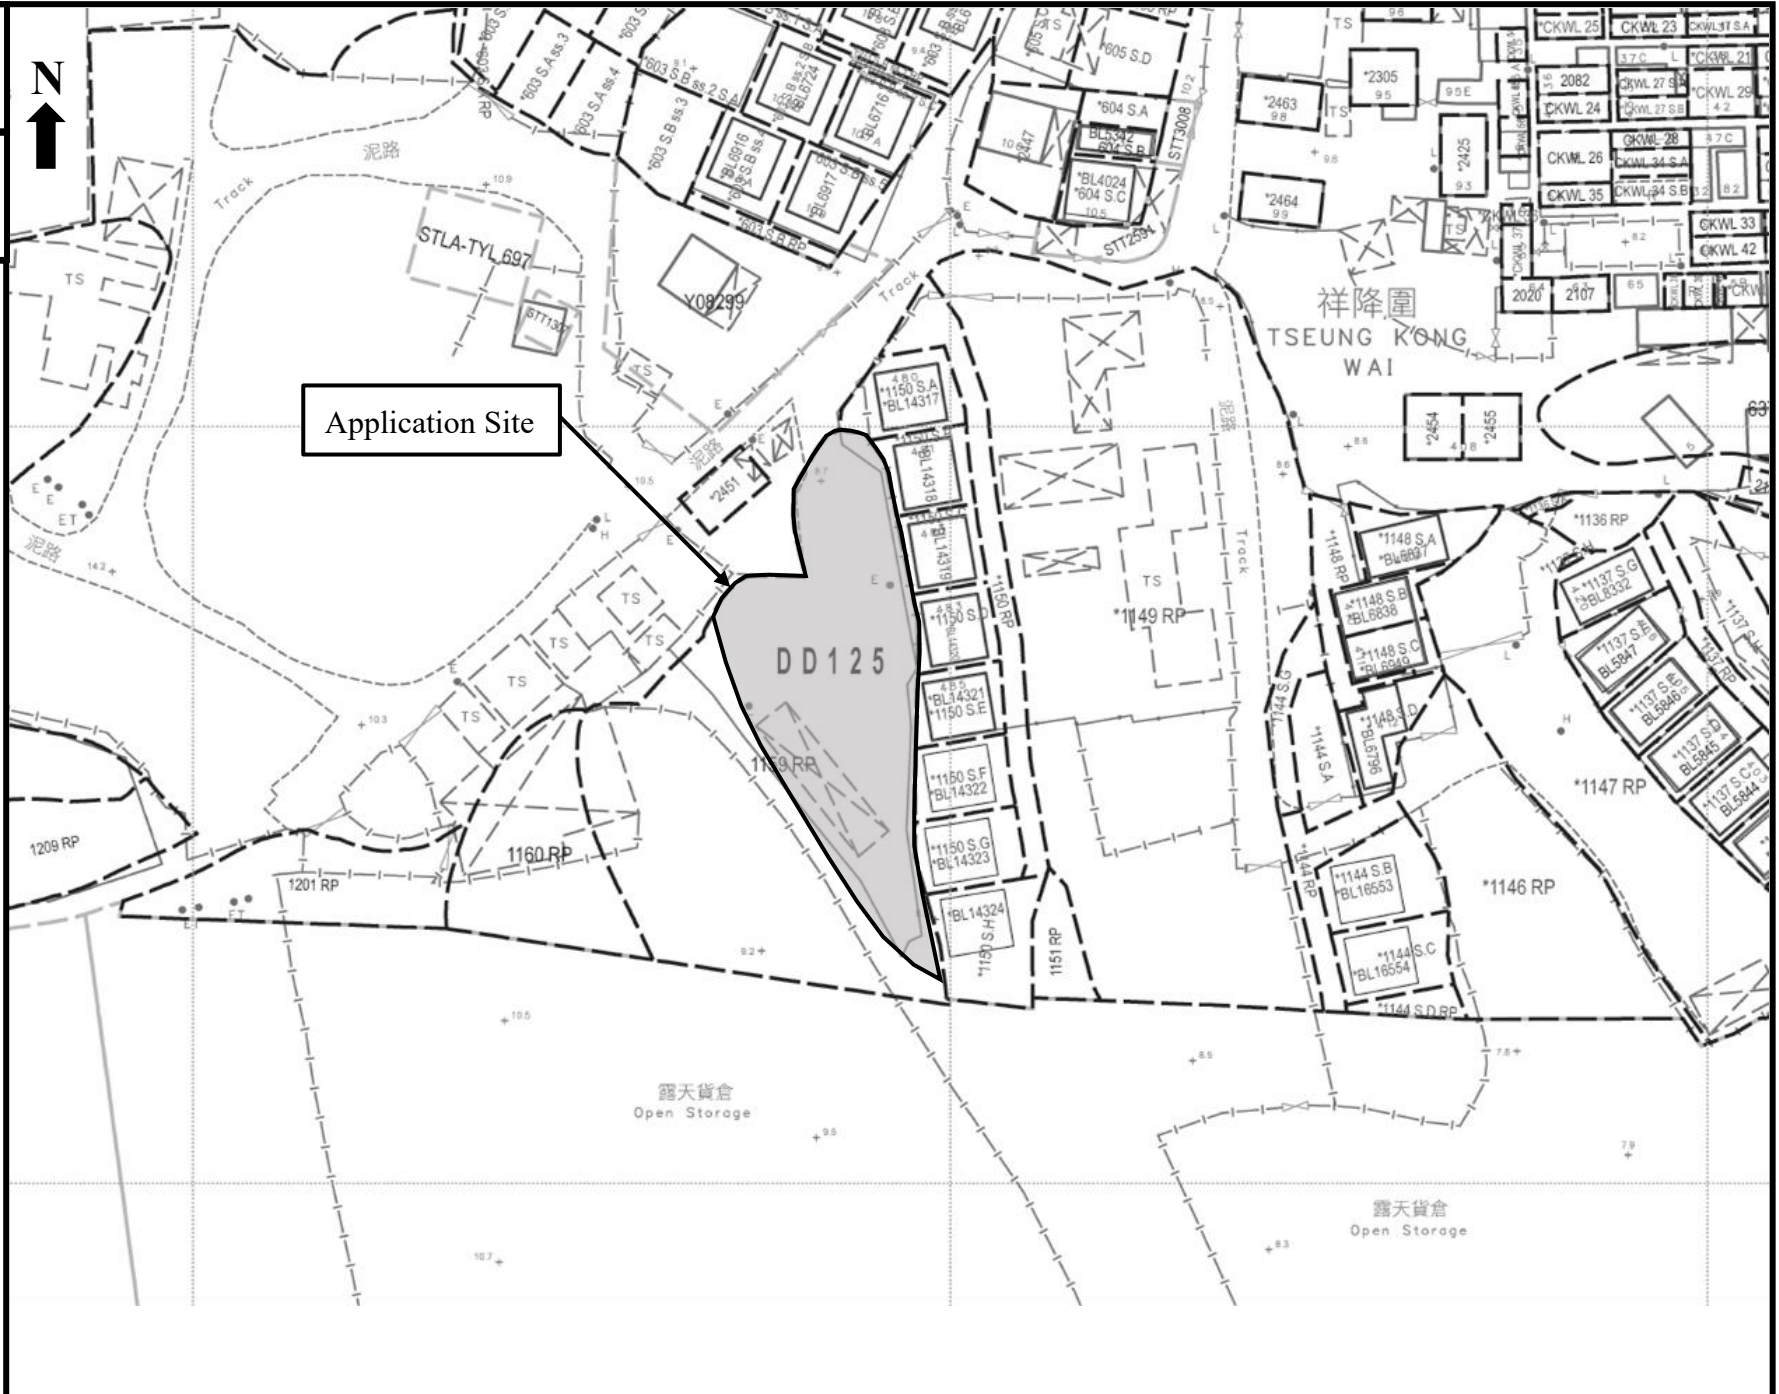

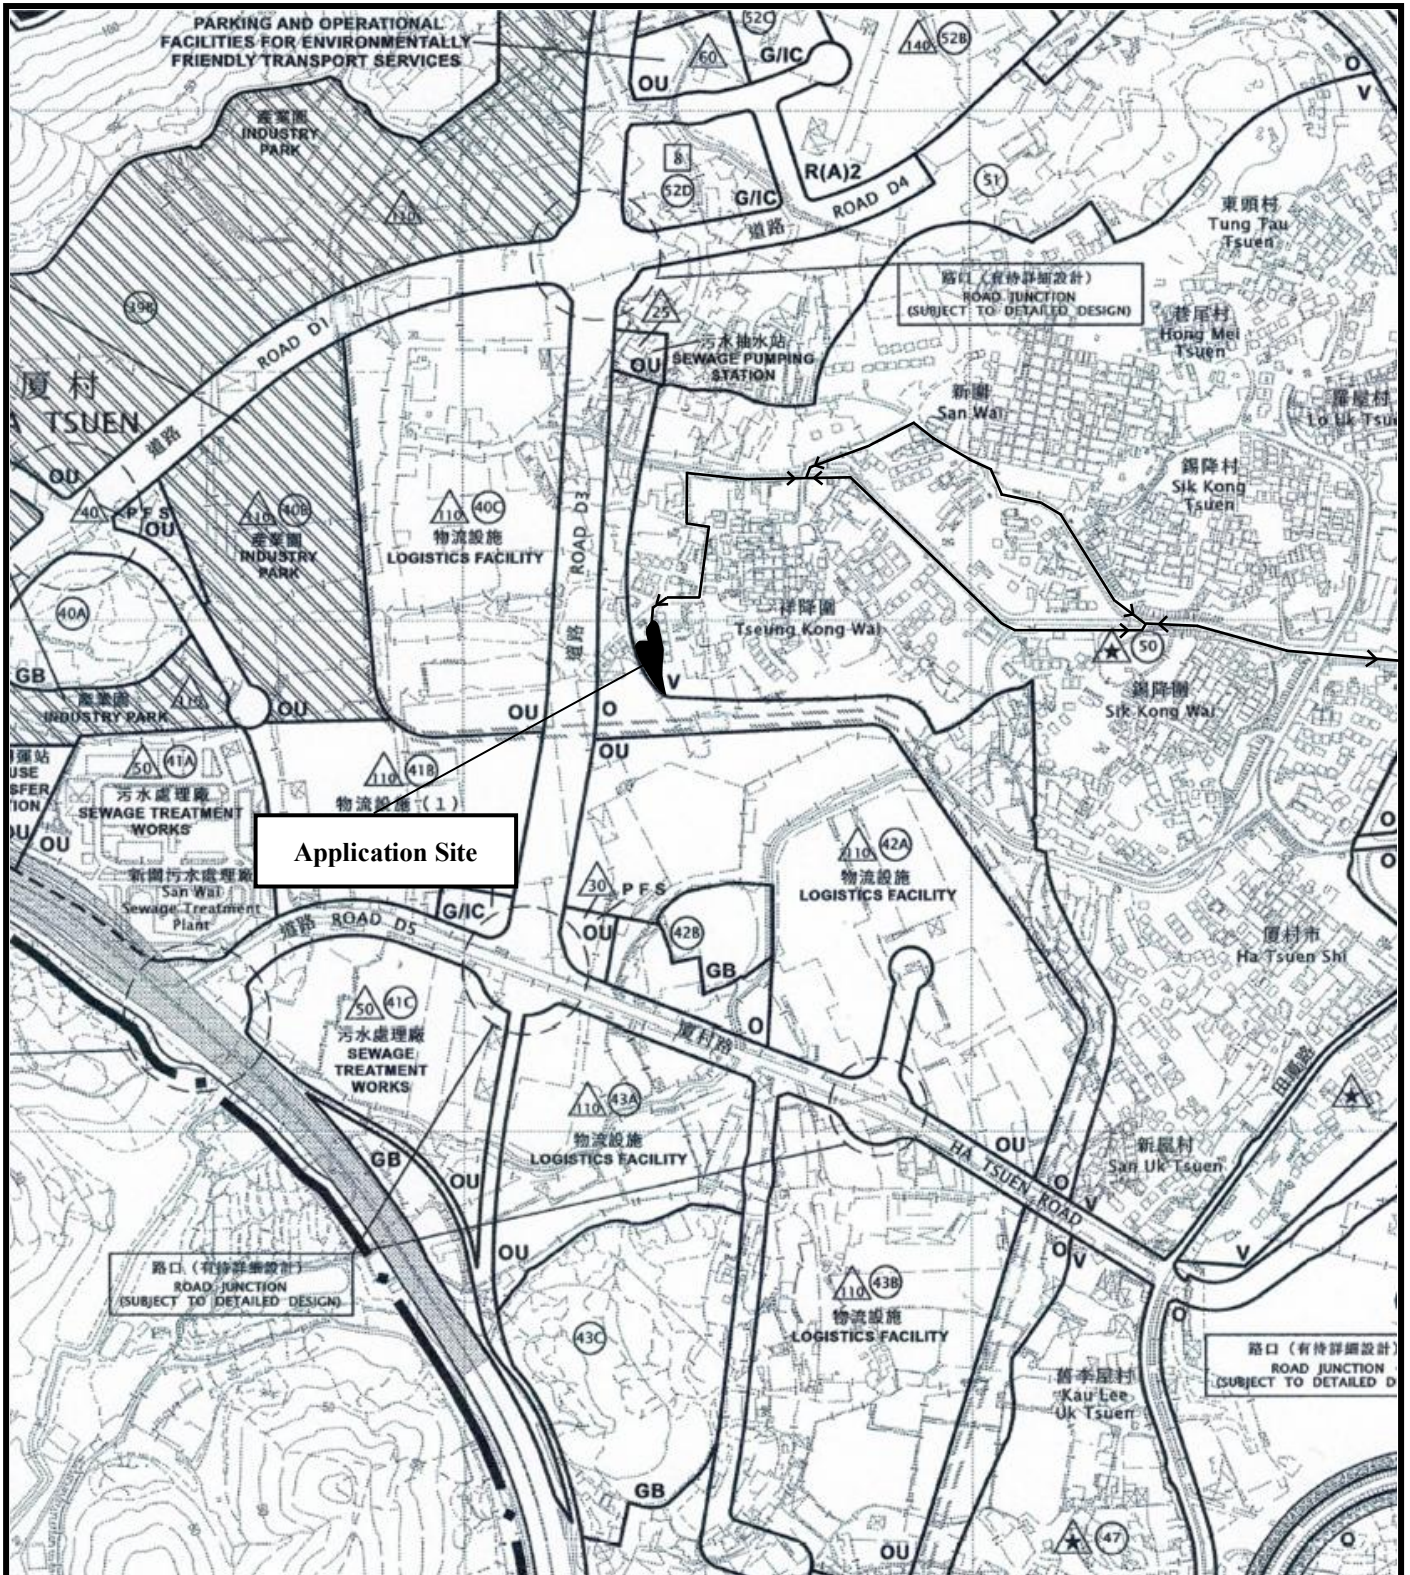

**Figure 2:**  
Extract from OZP No. S/HSK/3

Scale:  
1:7500

Proposed Development:  
Proposed Temporary Public Vehicle Park (Private Car) for a Period of 3 Years at Lot 1159 RP (Part) in D.D. 125, Ha Tsuen, Yuen Long, N.T.

Remarks:

←————→  
Vehicular Access Leading from San Sik Road




**Figure 4:**  
**As-built Drainage Plan**  
 (Approved under  
 previous planning  
 permission No.  
 A/HSK/226)

Scale:  
**1:1000**

Proposed Development:  
**Proposed Temporary  
 Public Vehicle Park  
 (Private Car) for a  
 Period of 3 Years at Lot  
 1159 RP (Part) in D.D.  
 125, Ha Tsuen, Yuen  
 Long, N.T.**

Remarks:

- +<sub>8.7</sub> Spot Level (mPD)
- ← Flow of surface runoff
- Catchpit with sand traps

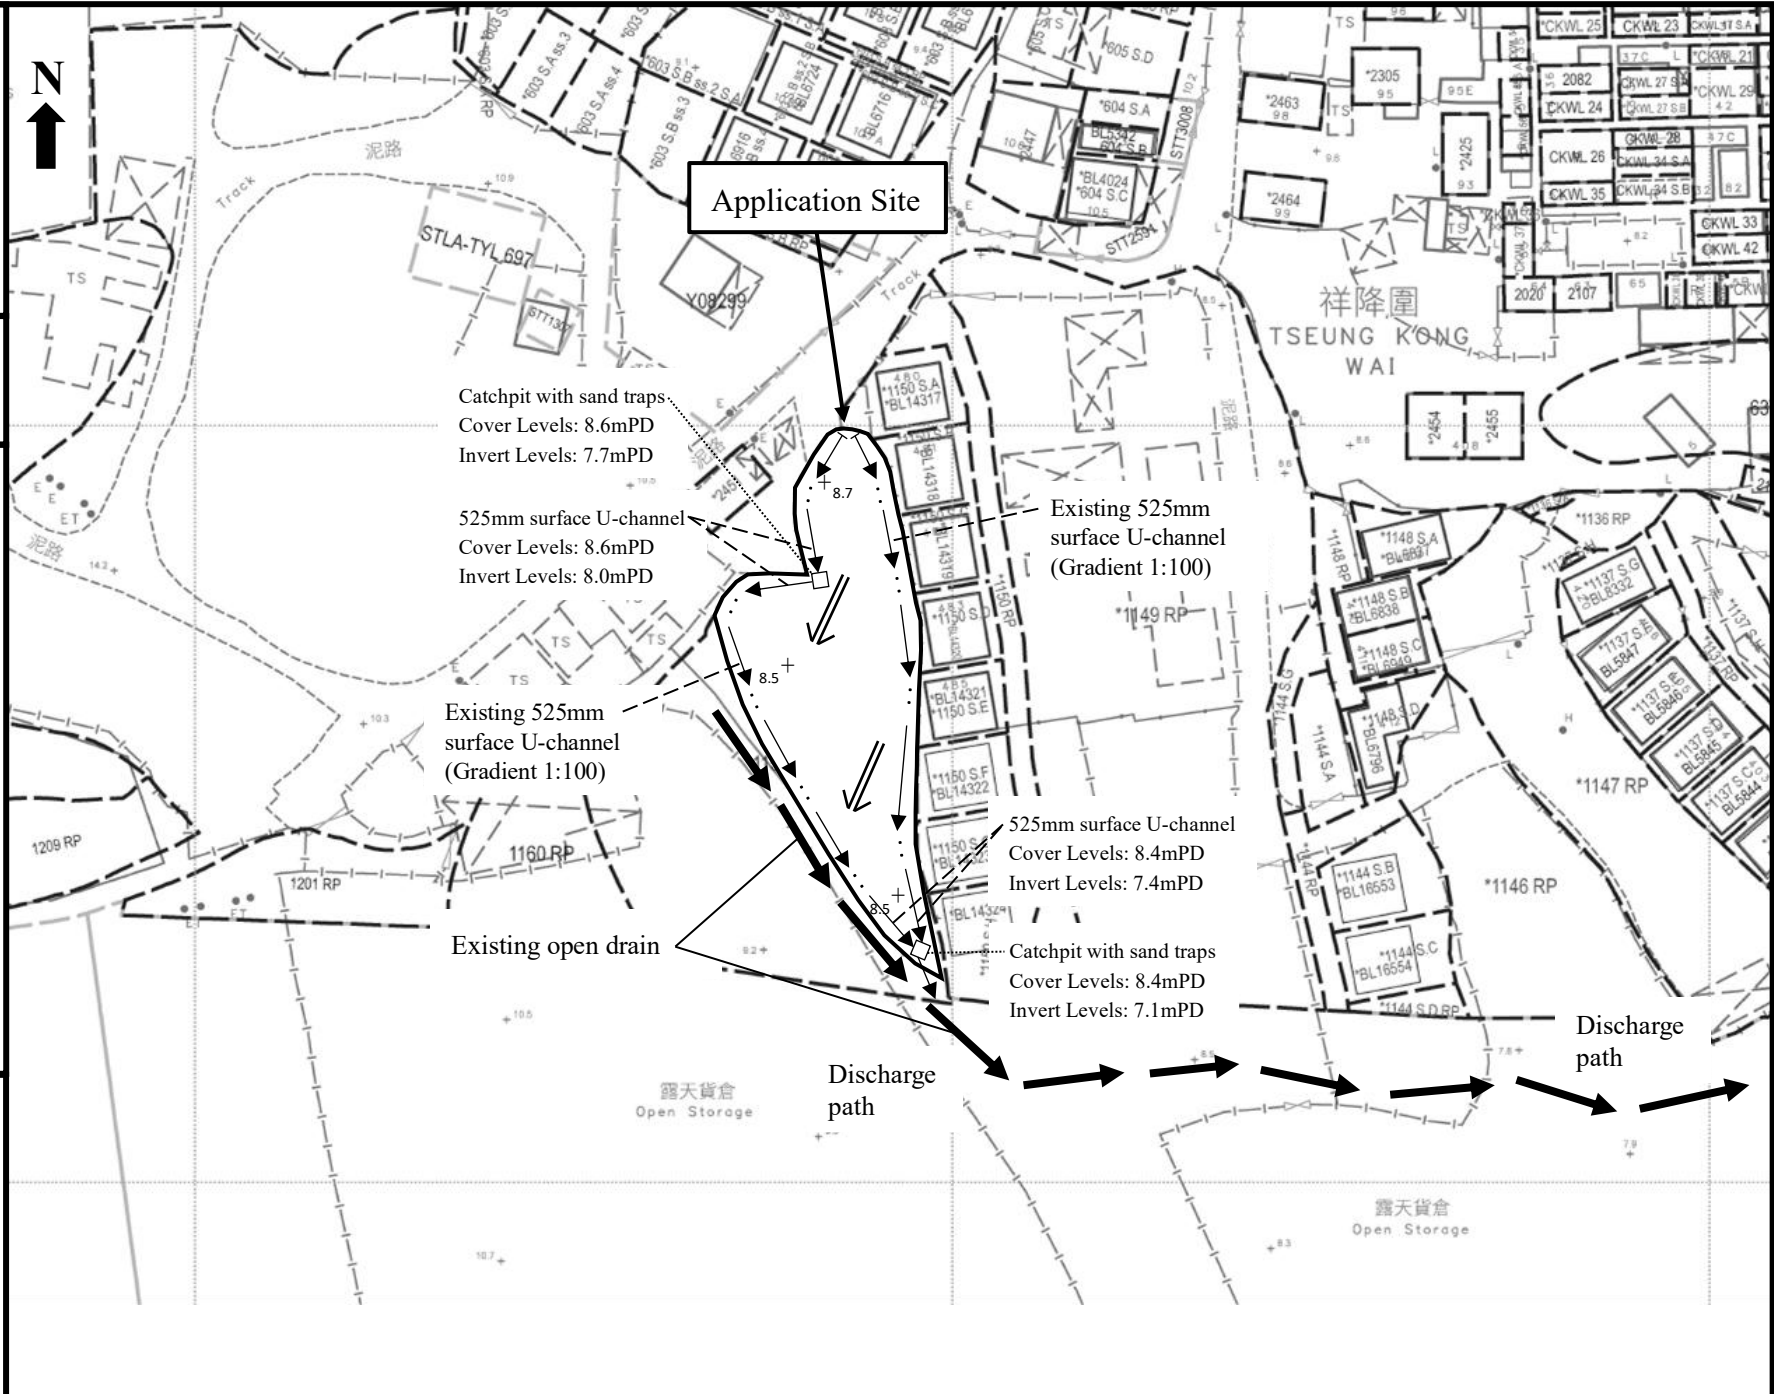

**Figure 5:**  
**Existing Fire Service**  
**Installations Plan**  
 (Approved under  
 previous planning  
 permission No.  
 A/HSK/226)

Scale:  
 1:1000

Proposed Development:  
**Proposed Temporary**  
**Public Vehicle Park**  
**(Private Car)** for a  
 Period of 3 Years at Lot  
 1159 RP (Part) in D.D.  
 125, Ha Tsuen, Yuen  
 Long, N.T.

Remarks:  
F.E. 4kg dry powder  
 fire extinguisher

