

Our Ref.: [REDACTED]
Your Ref.: TPB/A/HSK/615

The Secretary,
Town Planning Board,
15/F, North Point Government Offices,
333 Java Road,
North Point, Hong Kong

By Email

4 June 2026

Dear Sir,

Supplementary Information

**Temporary Open Storage of Construction Materials and Machinery with Ancillary Facilities
for a Period of 3 Years in "Government, Institution or Community" Zone,
Various Lots in D.D. 128, Fung Kong Tsuen, Hung Shui Kiu, Yuen Long, New Territories**

(S.16 Planning Application No. A/HSK/615)

We are writing to submit supplementary information in support of the subject application (enclosed).

Should you require more information regarding the application, please contact our Mr. Danny NG at [REDACTED] or the undersigned at your convenience. Thank you for your kind attention.

Yours faithfully,

For and on behalf of
R-riches Planning Limited



Louis TSE
Town Planner



Supplementary Information

**Temporary Open Storage of Construction Materials and Machinery with Ancillary Facilities
for a Period of 3 Years in “Government, Institution or Community” Zone,
Various Lots in D.D. 128, Fung Kong Tsuen, Hung Shui Kiu, Yuen Long, New Territories**

(Application No. A/HSK/615)

The applicant provides the following supplementary information for the application:

- (i) The applicant would like to revise the applied use to ‘**Temporary Open Storage of Construction Materials and Machinery with Ancillary Facilities for a Period of 3 Years**’. Revised pages of application form, plans and appendices are enclosed for the consideration of government departments (**Appendices I to III, Plans 1 to 8**).
- (ii) With reference to the implementation programme, the affected premises falls within the land resumption limit for the second phase development of the HSK/HT NDA (**Plan 5**).
- (iii) As no shopfront is proposed at the Site, visitor is not anticipated at the Site (**Plan 7**). No staff will be stationed within the Site. Only open storage activities will be carried out within the Site.



APPENDICES

Appendix I	Revised Application Form
Appendix II	Revised Details of the Affected Business Premises
Appendix III	Revised Details of Alternative Sites for Relocation

Appendix I
Revised Application Form



For Official Use Only 請勿填寫此欄	Application No. 申請編號	
	Date Received 收到日期	

- The completed form and supporting documents (if any) should be sent to the Secretary, Town Planning Board (the Board), 15/F, North Point Government Offices, 333 Java Road, North Point, Hong Kong.
申請人須把填妥的申請表格及其他支持申請的文件 (倘有), 送交香港北角渣華道 333 號北角政府合署 15 樓城市規劃委員會(下稱「委員會」)秘書收。
- Please read the "Guidance Notes" carefully before you fill in this form. The document can be downloaded from the Board's website at <http://www.tpb.gov.hk/>. It can also be obtained from the Secretariat of the Board at 15/F, North Point Government Offices, 333 Java Road, North Point, Hong Kong (Tel: 2231 4810 or 2231 4835), and the Planning Enquiry Counters of the Planning Department (Hotline: 2231 5000) (17/F, North Point Government Offices, 333 Java Road, North Point, Hong Kong and 14/F, Sha Tin Government Offices, 1 Sheung Wo Che Road, Sha Tin, New Territories).
請先細閱《申請須知》的資料單張, 然後填寫此表格。該份文件可從委員會的網頁下載 (網址: <http://www.tpb.gov.hk/>), 亦可向委員會秘書處 (香港北角渣華道 333 號北角政府合署 15 樓 - 電話: 2231 4810 或 2231 4835) 及規劃署的規劃資料查詢處 (熱線: 2231 5000) (香港北角渣華道 333 號北角政府合署 17 樓及新界沙田上禾輦路 1 號沙田政府合署 14 樓) 索取。
- This form can be downloaded from the Board's website, and obtained from the Secretariat of the Board and the Planning Enquiry Counters of the Planning Department. The form should be typed or completed in block letters. The processing of the application may be refused if the required information or the required copies are incomplete.
此表格可從委員會的網頁下載, 亦可向委員會秘書處及規劃署的規劃資料查詢處索取。申請人須以打印方式或以正楷填寫表格。如果申請人所提交的資料或文件副本不齊全, 委員會可拒絕處理有關申請。

1. Name of Applicant 申請人姓名/名稱
(<input type="checkbox"/> Mr. 先生 / <input type="checkbox"/> Mrs. 夫人 / <input type="checkbox"/> Miss 小姐 / <input type="checkbox"/> Ms. 女士 / <input checked="" type="checkbox"/> Company 公司 / <input type="checkbox"/> Organisation 機構)
Lead Rise International Limited 加興國際有限公司

2. Name of Authorised Agent (if applicable) 獲授權代理人姓名/名稱 (如適用)
(<input type="checkbox"/> Mr. 先生 / <input type="checkbox"/> Mrs. 夫人 / <input type="checkbox"/> Miss 小姐 / <input type="checkbox"/> Ms. 女士 / <input checked="" type="checkbox"/> Company 公司 / <input type="checkbox"/> Organisation 機構)
R-riches Planning Limited 盈卓規劃有限公司

3. Application Site 申請地點	
(a) Full address / location / demarcation district and lot number (if applicable) 詳細地址/地點/丈量約份及地段號碼 (如適用)	Lots 108 S.A (Part), 108 S.B ss.1 (Part), 108 S.B ss.2, 108 S.B ss.3 (Part), 110 (Part), 111 (Part) and 112 (Part) in D.D. 128, Fung Kong Tsuen, Hung Shui Kiu, Yuen Long, New Territories
(b) Site area and/or gross floor area involved 涉及的地盤面積及/或總樓面面積	<input checked="" type="checkbox"/> Site area 地盤面積 1,895 sq.m 平方米 <input checked="" type="checkbox"/> About 約 <input type="checkbox"/> Gross floor area 總樓面面積 N/A sq.m 平方米 <input type="checkbox"/> About 約
(c) Area of Government land included (if any) 所包括的政府土地面積 (倘有) N/A sq.m 平方米 <input type="checkbox"/> About 約

(d) Name and number of the related statutory plan(s) 有關法定圖則的名稱及編號	Draft Hung Shui Kiu and Ha Tsuen OZP No.: S/HSK/3
(e) Land use zone(s) involved 涉及的土地用途地帶	"Government, Institution or Community" Zone
(f) Current use(s) 現時用途	Hard-paved for open storage use (If there are any Government, institution or community facilities, please illustrate on plan and specify the use and gross floor area) (如有任何政府、機構或社區設施，請在圖則上顯示，並註明用途及總樓面面積)

4. "Current Land Owner" of Application Site 申請地點的「現行土地擁有人」

The applicant 申請人 –

- is the sole "current land owner"^{#&} (please proceed to Part 6 and attach documentary proof of ownership).
是唯一的「現行土地擁有人」^{#&} (請繼續填寫第 6 部分，並夾附業權證明文件)。
- is one of the "current land owners"^{#&} (please attach documentary proof of ownership).
是其中一名「現行土地擁有人」^{#&} (請夾附業權證明文件)。
- is not a "current land owner"[#].
並不是「現行土地擁有人」[#]。

- The application site is entirely on Government land (please proceed to Part 6).
申請地點完全位於政府土地上 (請繼續填寫第 6 部分)。

5. Statement on Owner's Consent/Notification

就土地擁有人的同意/通知土地擁有人的陳述

- (a) According to the record(s) of the Land Registry as at (DD/MM/YYYY), this application involves a total of "current land owner(s)"[#].
根據土地註冊處截至 年 月 日的記錄，這宗申請共牽涉 名「現行土地擁有人」[#]。

(b) The applicant 申請人 –

- has obtained consent(s) of "current land owner(s)"[#].
已取得 名「現行土地擁有人」[#]的同意。

Details of consent of "current land owner(s)" [#] obtained 取得「現行土地擁有人」 [#] 同意的詳情		
No. of 'Current Land Owner(s)' 「現行土地擁有人」數目	Lot number/address of premises as shown in the record of the Land Registry where consent(s) has/have been obtained 根據土地註冊處記錄已獲得同意的地段號碼/處所地址	Date of consent obtained (DD/MM/YYYY) 取得同意的日期 (日/月/年)

(Please use separate sheets if the space of any box above is insufficient. 如上列任何方格的空間不足，請另頁說明)


6. Type(s) of Application 申請類別	
(A) Temporary Use/Development of Land and/or Building Not Exceeding 3 Years in Rural Areas or Regulated Areas 位於鄉郊地區或受規管地區土地上及/或建築物內進行為期不超過三年的臨時用途/發展 (For Renewal of Permission for Temporary Use or Development in Rural Areas or Regulated Areas, please proceed to Part (B)) (如屬位於鄉郊地區或受規管地區臨時用途/發展的規劃許可續期，請填寫(B)部分)	
(a) Proposed use(s)/development 擬議用途/發展	Temporary Open Storage of Construction Materials and Machinery with Ancillary Facilities for a Period of 3 Years (Please illustrate the details of the proposal on a layout plan) (請用平面圖說明擬議詳情)
(b) Effective period of permission applied for 申請的許可有效期	<input checked="" type="checkbox"/> year(s) 年 3 <input type="checkbox"/> month(s) 個月
(c) Development Schedule 發展細節表	
Proposed uncovered land area 擬議露天土地面積 1,895 sq.m <input checked="" type="checkbox"/> About 約
Proposed covered land area 擬議有上蓋土地面積 N/A sq.m <input type="checkbox"/> About 約
Proposed number of buildings/structures 擬議建築物/構築物數目 N/A
Proposed domestic floor area 擬議住用樓面面積 N/A sq.m <input type="checkbox"/> About 約
Proposed non-domestic floor area 擬議非住用樓面面積 N/A sq.m <input type="checkbox"/> About 約
Proposed gross floor area 擬議總樓面面積 N/A sq.m <input type="checkbox"/> About 約
Proposed height and use(s) of different floors of buildings/structures (if applicable) 建築物/構築物的擬議高度及不同樓層的擬議用途 (如適用) (Please use separate sheets if the space below is insufficient) (如以下空間不足，請另頁說明) Not applicable	
Proposed number of car parking spaces by types 不同種類停車位的擬議數目	
Private Car Parking Spaces 私家車車位 2
Motorcycle Parking Spaces 電單車車位 N/A
Light Goods Vehicle Parking Spaces 輕型貨車泊車位 1
Medium Goods Vehicle Parking Spaces 中型貨車泊車位 N/A
Heavy Goods Vehicle Parking Spaces 重型貨車泊車位 N/A
Others (Please Specify) 其他 (請列明)
Proposed number of loading/unloading spaces 上落客貨車位的擬議數目	
Taxi Spaces 的士車位 N/A
Coach Spaces 旅遊巴車位 N/A
Light Goods Vehicle Spaces 輕型貨車車位 N/A
Medium Goods Vehicle Spaces 中型貨車車位 N/A
Heavy Goods Vehicle Spaces 重型貨車車位 N/A
Others (Please Specify) 其他 (請列明) Container Vehicle 1

8. Declaration 聲明

I hereby declare that the particulars given in this application are correct and true to the best of my knowledge and belief.
本人謹此聲明，本人就這宗申請提交的資料，據本人所知及所信，均屬真實無誤。

I hereby grant a permission to the Board to copy all the materials submitted in this application and/or to upload such materials to the Board's website for browsing and downloading by the public free-of-charge at the Board's discretion.
本人現准許委員會酌情將本人就此申請所提交的所有資料複製及/或上載至委員會網站，供公眾免費瀏覽或下載。

Signature
簽署

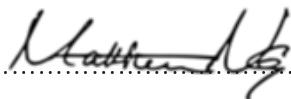

Applicant 申請人 / Authorised Agent 獲授權代理人

Matthew NG

Director (Planning and Development)

Name in Block Letters
姓名（請以正楷填寫）

Position (if applicable)
職位（如適用）

Professional Qualification(s) Member 會員 / Fellow of 資深會員

專業資格

HKIP 香港規劃師學會 / HKIA 香港建築師學會 /

HKIS 香港測量師學會 / HKIE 香港工程師學會 /

HKILA 香港園境師學會 / HKIUD 香港城市設計學會

RPP 註冊專業規劃師

Others 其他

MRTPI, MPIA, MCIP-I, CMILT

on behalf of
代表

R-riches Planning Limited 盈卓規劃有限公司



Company 公司 / Organisation Name and Chop (if applicable) 機構名稱及蓋章（如適用）

Date 日期

07/05/2026

(DD/MM/YYYY 日/月/年)

Remark 備註

The materials submitted in this application and the Board's decision on the application would be disclosed to the public. Such materials would also be uploaded to the Board's website for browsing and free downloading by the public where the Board considers appropriate.

委員會會向公眾披露申請人所遞交的申請資料和委員會對申請所作的決定。在委員會認為合適的情況下，有關申請資料亦會上載至委員會網頁供公眾免費瀏覽及下載。

Warning 警告

Any person who knowingly or wilfully makes any statement or furnish any information in connection with this application, which is false in any material particular, shall be liable to an offence under the Crimes Ordinance.

任何人在明知或故意的情況下，就這宗申請提出在任何要項上是虛假的陳述或資料，即屬違反《刑事罪行條例》。

Statement on Personal Data 個人資料的聲明

1. The personal data submitted to the Board in this application will be used by the Secretary of the Board and Government departments for the following purposes:

委員會就這宗申請所收到的個人資料會交給委員會秘書及政府部門，以根據《城市規劃條例》及相關的城市規劃委員會規劃指引的規定作以下用途：

(a) the processing of this application which includes making available the name of the applicant for public inspection when making available this application for public inspection; and

處理這宗申請，包括公布這宗申請供公眾查閱，同時公布申請人的姓名供公眾查閱；以及

(b) facilitating communication between the applicant and the Secretary of the Board/Government departments.

方便申請人與委員會秘書及政府部門之間進行聯絡。

2. The personal data provided by the applicant in this application may also be disclosed to other persons for the purposes mentioned in paragraph 1 above.

申請人就這宗申請提供的個人資料，或亦會向其他人士披露，以作上述第 1 段提及的用途。

3. An applicant has a right of access and correction with respect to his/her personal data as provided under the Personal Data (Privacy) Ordinance (Cap. 486). Request for personal data access and correction should be addressed to the Secretary of the Board at 15/F, North Point Government Offices, 333 Java Road, North Point, Hong Kong.

根據《個人資料(私隱)條例》(第 486 章)的規定，申請人有權查閱及更正其個人資料。如欲查閱及更正個人資料，應向委員會秘書提出有關要求，其地址為香港北角渣華道 333 號北角政府合署 15 樓。

Gist of Application 申請摘要

(Please provide details in both English and Chinese as far as possible. This part will be circulated to relevant consultees, uploaded to the Town Planning Board's Website for browsing and free downloading by the public and available at the Planning Enquiry Counters of the Planning Department for general information.)

(請盡量以英文及中文填寫。此部分將會發送予相關諮詢人士、上載至城市規劃委員會網頁供公眾免費瀏覽及下載及於規劃署規劃資料查詢處供一般參閱。)

Application No. 申請編號	(For Official Use Only) (請勿填寫此欄)
Location/address 位置/地址	Lots 108 S.A (Part), 108 S.B ss.1 (Part), 108 S.B ss.2, 108 S.B ss.3 (Part), 110 (Part), 111 (Part) and 112 (Part) in D.D. 128, Fung Kong Tsuen, Hung Shui Kiu, Yuen Long, New Territories
Site area 地盤面積	1,895 sq. m 平方米 <input checked="" type="checkbox"/> About 約 (includes Government land of 包括政府土地 N/A sq. m 平方米 <input type="checkbox"/> About 約)
Plan 圖則	Draft Hung Shui Kiu and Ha Tsuen OZP No.: S/HSK/3
Zoning 地帶	"Government, Institution or Community" Zone
Type of Application 申請類別	<input checked="" type="checkbox"/> Temporary Use/Development in Rural Areas or Regulated Areas for a Period of 位於鄉郊地區或受規管地區的臨時用途/發展為期 <input checked="" type="checkbox"/> Year(s) 年 <u>3</u> <input type="checkbox"/> Month(s) 月 _____ <input type="checkbox"/> Renewal of Planning Approval for Temporary Use/Development in Rural Areas or Regulated Areas for a Period of 位於鄉郊地區或受規管地區臨時用途/發展的規劃許可續期為期 <input type="checkbox"/> Year(s) 年 _____ <input type="checkbox"/> Month(s) 月 _____
Applied use/ development 申請用途/發展	Temporary Open Storage of Construction Materials and Machinery with Ancillary Facilities for a Period of 3 Years

Appendix II

Revised Details of the Affected Business Premises




Appendix II - Details of the Affected Business Premises

Company Name: **Double Industries Company 得寶實業公司**

Details of the Affected Business Premises

Location: *Various Lots in D.D. 124, Hung Shui Kiu, Yuen Long, New Territories
(All private lots were reverted to the Government on 30.08.2024)*

Use of Premises: **Open Storage of Construction Materials and Machinery**

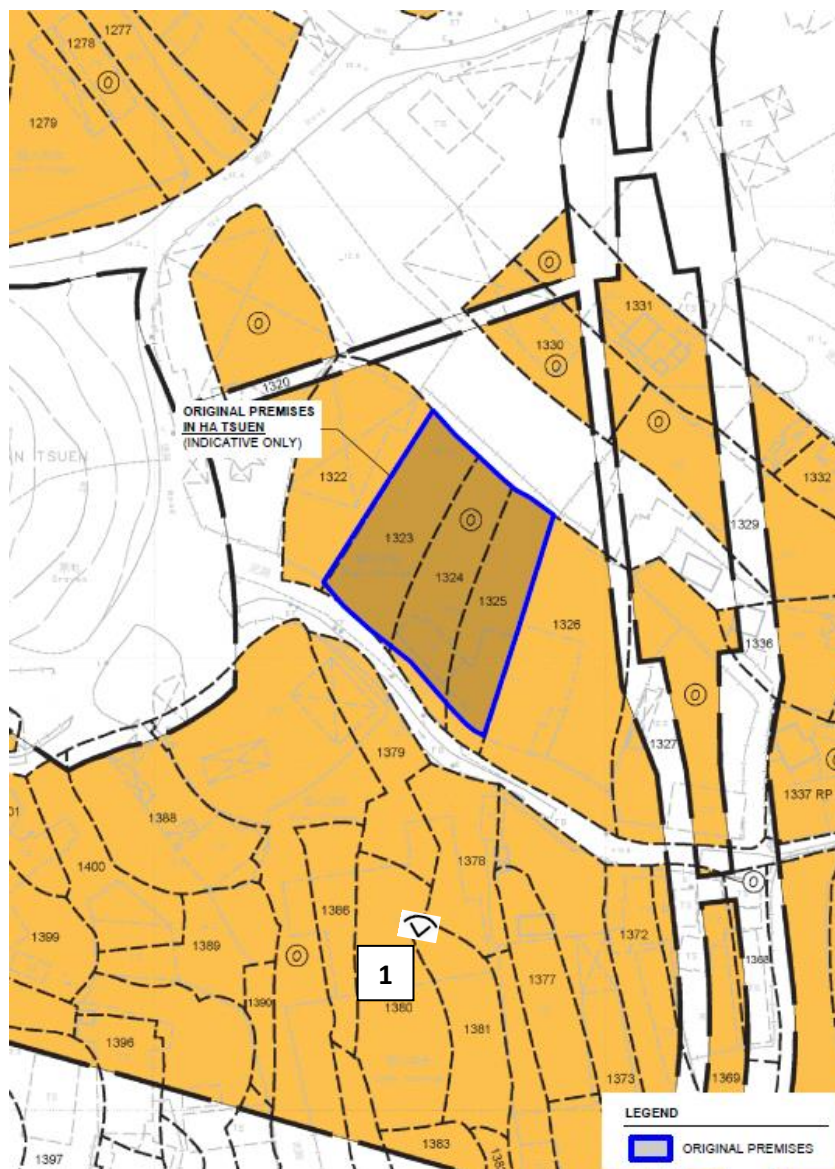

Site Photo of the Affected Business Premises



Source: Town Planning Board Statutory Planning Portal 3



Land Resumption Notice (G.N.3102) dated 30.05.2024

G.N. 3102

LANDS DEPARTMENT

LANDS RESUMPTION ORDINANCE (Chapter 124)

(Notice under section 4)

RESUMPTION OF LAND FOR
THE SECOND PHASE DEVELOPMENT OF HUNG SHUI KIU/HA TSUEN
NEW DEVELOPMENT AREA (FIRST BATCH)

To the owners and every person interested or having any right or easement in all those pieces or parcels of land in the New Territories more particularly described below and shown coloured orange on the Resumption Plan No. YLM11147b and also the land shown coloured orange stippled black on the Resumption Plan No. YLM11147b:—

Lots Nos. 300 RP (Portion), 301 S.B (Portion), 455 RP (Portion), 461 RP (Portion), 462 RP (Portion), 463 RP (Portion), 472 (Portion), 473 (Portion), 474 (Portion), 475 (Portion), 499 (Portion), 534 (Portion), 535 (Portion), 536 (Portion), 537 (Portion), 538 (Portion), 539 (Portion), 540 (Portion), 541 (Portion), 556 (Portion), 559 (Portion), 560 (Portion), 561 (Portion), 562 (Portion), 563 (Portion), 564 (Portion), 576 (Portion), 577 (Portion), 579 (Portion), 588 (Portion), 589 (Portion), 591, 592 (Portion), 593 (Portion), 1444 RP (Portion), 1462 RP (Portion), 1829 S.A ss.2 (Portion), 1829 S.A ss.3 (Portion), 1829 S.A ss.9 (Portion), 1829 S.A ss.14 (Portion), 1829 S.A RP (Portion) and 1829 RP (Portion) all in Demarcation District No. 121;

Lots Nos. 1, 2, 3, 4, 5, 6, 7 S.A, 7 S.B (Portion), 7 RP (Portion), 8 (Portion), 9 RP (Portion), 10 (Portion), 11 (Portion), 33 (Portion), 44 (Portion), 45 (Portion), 46 S.A, 46 S.B, 46 RP, 47, 48, 49, 50 (Portion), 51 (Portion), 52 (Portion), 53, 54, 55, 56, 57, 58, 60, 61, 62, 63 (Portion), 64 (Portion), 65, 66, 67 (Portion), 70 (Portion), 71 (Portion), 72 (Portion), 73 (Portion), 74 (Portion), 75 (Portion), 93 RP, 94, 95, 96, 97, 98, 99, 100 RP, 101 RP, 102 (Portion), 103 RP (Portion), 107 S.A (Portion), 107 RP, 108 S.A, 108 S.B (Portion), 111 (Portion), 112 (Portion), 113, 114 (Portion), 115 (Portion), 116, 117, 118, 119, 120, 121, 122, 123, 124 RP, 125, 127, 128, 129, 130 RP, 131, 132 RP, 133 RP, 134, 135 S.A, 135 S.B, 136 RP, 144 RP, 146 RP, 147 RP, 153 RP, 154, 155, 156, 157 RP, 158 RP, 159 RP, 160 RP, 161, 163 RP, 164 RP, 217 RP, 218, 219 RP, 220 RP, 221 RP, 222, 223, 224, 225, 226, 227, 228, 229, 230, 231, 232, 233, 234, 235, 236 S.A, 236 S.B, 237, 238, 239, 240, 241, 242 (Portion), 244 (Portion), 245 (Portion), 246, 247, 248, 249 (Portion), 250 S.A, 250 S.B (Portion), 251 (Portion), 252, 253, 254, 255, 256, 257, 258, 259, 260, 261, 262, 263, 264, 265, 266, 267, 268, 269, 270, 271, 272 RP, 273, 274, 275 S.A [also known as 275A; and also known as 275(A)], 276, 277, 278, 280, 281 RP, 282 RP, 283 RP, 284 RP, 479 RP, 480 S.A RP (Portion), 480 RP (Portion), 481 (Portion), 482 (Portion), 483 (Portion), 484, 485, 486, 487 S.A, 487 S.B, 488, 489 S.A [also known as 489A; and also known as 489(A)], 489 S.B RP [also known as 489B RP; and also known as 489(B) RP], 490 RP, 491 RP, 494 RP, 495 RP, 496, 497, 498, 499, 500, 501 RP, 504 RP, 505, 506, 509 RP, 510, 511, 512, 513 RP, 514, 515 RP, 519 RP (Portion), 520 RP (Portion), 522 (Portion), 523 (Portion), 538 (Portion), 540 (Portion), 609 RP (Portion), 610 (Portion), 611, 612, 614, 615, 616, 617 (Portion), 619 (Portion), 622 (Portion), 623 (Portion), 624, 625, 626, 627, 628, 629, 630, 631, 632, 633, 634 (Portion), 635 (Portion), 636 S.B RP (Portion), 637 RP (Portion), 638 RP (Portion), 639 RP (Portion), 649 RP (Portion), 650 (Portion), 676 RP, 980 RP, 987 RP, 988 RP, 989 RP, 991 RP, 992 RP, 994, 995, 996, 997, 999, 1001 RP, 1129 S.B, 1129 RP, 1154 S.C, 1154 RP, 1155 RP, 1156 RP, 1157 RP, 1158 RP, 1160 RP, 1162 S.C (Portion), 1162 RP (Portion), 1172 RP, 1173 RP, 1175 RP, 1178, 1179 RP, 1180, 1181 S.B (Portion), 1182 RP (Portion), 1183, 1184 (Portion), 1185, 1186, 1187, 1188 (Portion), 1189, 1190 S.A (Portion), 1190 S.B (Portion), 1190 S.C (Portion), 1190 S.D, 1190 RP (Portion), 1191 (Portion), 1203 (Portion), 1206 (Portion), 1207 (Portion), 1208, 1209, 1210 (Portion), 1211 RP (Portion), 1225 (Portion), 1226 RP (Portion), 1236 S.A ss.1 RP (Portion), 1236 S.B (Portion), 1237 (Portion), 1238, 1239, 1240 S.A, 1240 RP, 1241 S.A, 1241 RP (Portion), 1242 S.A ss.1, 1242 S.A RP, 1242 S.B, 1243 (Portion), 1244, 1245, 1246, 1247, 1248, 1249 (Portion), 1250 (Portion), 1254 S.A, 1254 RP, 1255, 1256, 1257, 1258, 1259, 1260, 1261, 1262, 1263 (Portion), 1264 S.A (Portion), 1264 RP, 1265, 1266, 1267 (Portion), 1268 (Portion), 1270, 1272, 1273, 1274, 1275, 1276 S.A, 1276 RP, 1277, 1278, 1279, 1280, 1283 (Portion), 1292, 1293, 1294, 1296, 1297, 1308 RP (Portion), 1314 RP (Portion), 1315 RP (Portion), 1316 (Portion), 1318 (Portion), 1320 (Portion), 1322 (Portion), 1323, 1324, 1325, 1326 (Portion), 1327 (Portion), 1329 (Portion), 1330 (Portion), 1331 (Portion), 1332, 1335, 1336 (Portion), 1337 S.A, 1337 RP (Portion), 1338, 1339, 1340, 1341, 1342, 1343, 1344, 1345,

2965 RP, 2966, 2967 RP, 2968 S.B RP, 2969 S.B ss.3, 2969 S.B ss.4, 2969 S.B RP, 2972 RP (Portion), 2973 RP (Portion), 2974 RP, 3086 S.A ss.1, 3086 S.A RP (Portion), 3088 RP (Portion), 3091 (Portion), 3092 (Portion), 3093 (Portion), 3094 (Portion), 3095, 3096, 3097 (Portion), 3098, 3099 (Portion), 3100 (Portion), 3101 (Portion), 3102 (Portion), 3109, 3110, 3111, 3112, 3113 (Portion), 3114 (Portion), 3115 (Portion), 3116 S.A (Portion), 3116 S.B (Portion), 3117 S.A (Portion), 3117 S.B, 3118 (Portion), 3119 (Portion), 3120, 3122 (Portion), 3123 (Portion), 3124, 3125, 3126, 3127, 3128, 3129, 3130, 3131, 3132 RP (Portion), 3133 RP (Portion), 3134 RP (Portion), 3135 RP, 3136 RP (Portion), 3138 RP (Portion), 3139 (Portion), 3140, 3141 (Portion), 3148, 3152 (Portion), 3153, 3154, 3155, 3156, 3157, 3158, 3159 (Portion), 3160 (Portion), 3161 RP, 3162, 3163, 3164, 3165, 3166, 3167, 3168, 3169, 3170 (Portion), 3172 (Portion), 3173, 3174, 3175, 3177 (Portion), 3178 (Portion), 3180 RP (Portion), 3192 RP, 3199, 3200, 3201, 3202, 3203 (Portion), 3205 RP (Portion), 3206 RP (Portion), 3225 RP (Portion), 3226 RP (Portion), 3228 RP (Portion), 3231 (Portion), 3232 (Portion), 3233, 3234 (Portion), 3235 (Portion), 3236 RP (Portion), 3237 (Portion), 3238 RP (Portion), 3242 RP (Portion), 3243 RP (Portion), 3245 (Portion), 3247 (Portion), 3248 (Portion), 3256 (Portion), 3259 (Portion), 3260 (Portion), 3263 (Portion), 3264 (Portion), 3265 (Portion), 3268 (Portion), 3270 (Portion), 3272 (Portion), 3280 RP, 3281, 3282, 3283 (Portion), 3285 RP (Portion), 3286 (Portion), 3287, 3289 (Portion), 3299 (Portion), 3300 (Portion), 3302 (Portion), 3303 (Portion), 3304 (Portion), 3305 (Portion), 3307 (Portion), 3310 RP (Portion), 3311 S.A [formerly known as 3311 RP (Portion)], 3311 S.B [formerly known as 3311 RP (Portion)], 3311 S.C [formerly known as 3311 RP (Portion)], 3311 RP (Portion), 3312 RP (Portion), 3313 RP (Portion), 3314 RP (Portion), 3415 (Portion), 3416 RP (Portion), 3419 (Portion), 3420 RP, 3424 RP, 3426 (Portion), 3427 (Portion), 3428 RP, 3429 RP (Portion), 3430 RP (Portion), 3431 RP (Portion), 3432 S.A (Portion), 3432 S.B, 3432 RP (Portion), 3433 RP (Portion), 3437 (Portion), 3438 (Portion), 3440 (Portion), 3441 RP (Portion), 3442 RP (Portion), 3443 RP (Portion), 3444 (Portion), 3445 (Portion), 3446 (Portion), 3447 RP (Portion), 3448 (Portion), 3449 (Portion), 3450 (Portion), 3451, 3452 (Portion), 3453 (Portion), 3454 (Portion), 3460 RP (Portion), 3461 RP, 3464 S.A, 3464 RP, 3465, 3466 S.A ss.1, 3466 S.A RP, 3466 S.B ss.1, 3466 S.B RP, 3467, 3468 RP, 3469 RP, 3470, 3471 (Portion), 3472 (Portion), 3481 (Portion), 3482 (Portion), 3483 (Portion), 3484, 3485, 3486, 3487, 3488, 3489, 3490, 3491, 3492, 3493, 3494, 3495, 3496, 3497, 3498, 3499 (Portion), 3500, 3501, 3502, 3503, 3504 S.A, 3504 RP, 3505, 3506 S.A, 3506 RP, 3508, 3509, 3510, 3511, 3512, 3513, 3514, 3515 S.A, 3515 RP, 3516, 3517 RP (Portion), 3518, 3519 (Portion), 3520 (Portion), 3521 (Portion), 3522 RP (Portion), 3523 (Portion), 3524 RP (Portion), 3527 RP (Portion), 3528 RP (Portion), 3529 RP (Portion), 3530 (Portion), 3531 (Portion), 3532, 3533, 3534 (Portion), 3535 (Portion), 3536 (Portion), 3537 (Portion), 3538 (Portion), 3539 (Portion), 3540 (Portion), 3542, 3544 (Portion), 3545 (Portion), 3546 (Portion), 3549 (Portion), 3552 (Portion), 3553 (Portion), 3554 (Portion), 3555, 3556 (Portion), 3557 (Portion), 3558, 3558 (Portion), 3559, 3560, 3561 RP (Portion), 3563 (Portion), 3571, 3572 RP, 3573 RP, 3577 RP, 3578, 3579, 3580, 3581, 3582, 3583, 3584, 3585, 3586, 3587 RP, 3588 S.A ss.1, 3588 S.A RP, 3588 S.B, 3588 S.C, 3588 S.D, 3588 RP, 3589, 3590, 3591, 3592, 3593, 3594, 3595 (Portion), 3596, 3597, 3598 (Portion), 3599 (Portion), 3601 (Portion), 3603 (Portion), 3604 (Portion), 3605 (Portion), 3608 (Portion), 3609 (Portion), 3610, 3611, 3612, 3613, 3614 (Portion), 3615 (Portion), 3616 (Portion), 3619 (Portion), 3620 (Portion), 3621 (Portion), 3622 (Portion), 3623, 3624 (Portion), 3625, 3626, 3627 (Portion), 3628 (Portion), 3629, 3630, 3631, 3632, 3633, 3634, 3635 S.A, 3635 S.B, 3635 S.C RP, 3635 S.D RP, 3635 RP, 3636 RP, 3637, 3638, 3639 S.A, 3639 RP, 3640 RP, 3644 RP, 3645, 3646 RP, 3650 RP, 3901, 3934 RP (Portion), 3936 (Portion), 3937 (Portion), 3938 (Portion), 4075 RP, 4102, 4155 and 7001 all in Demarcation District No. 124;

Lots Nos. 136 (Portion), 147 (Portion), 148 (Portion), 150 (Portion), 157 (Portion), 158 (Portion), 159 (Portion), 160, 161 (Portion), 162, 163 (Portion), 164 (Portion), 165 (Portion), 166 (Portion), 167, 168, 169 (Portion), 170, 171, 172 (Portion), 173 (Portion), 175 (Portion), 176 (Portion), 177 (Portion), 181 (Portion), 182 (Portion), 183 (Portion), 184 (Portion), 186 (Portion), 187 (Portion), 191 (Portion), 197 (Portion), 200 (Portion), 202 (Portion), 203 (Portion), 204 (Portion), 206 (Portion), 219 (Portion), 220 (Portion), 223 (Portion), 238 (Portion), 257 (Portion), 258 (Portion), 259, 261 S.A (Portion), 261 RP (Portion), 275 (Portion), 276 (Portion), 277 (Portion), 278 (Portion), 279 (Portion), 280 (Portion), 282 (Portion), 285 (Portion), 287, 289, 290, 291, 292, 293, 294, 295 (Portion), 296 (Portion), 297 (Portion), 298, 299, 300, 301, 302, 303 (Portion), 304 (Portion), 305, 306, 307, 308 (Portion), 316 (Portion), 317 (Portion), 320 (Portion), 322 (Portion), 323 (Portion), 324 (Portion), 325 (Portion), 326 (Portion), 371 (Portion), 373 (Portion), 374 (Portion), 375 (Portion), 394 (Portion), 395 (Portion), 396 (Portion), 399 RP (Portion), 452 RP (Portion), 458 S.A RP

RP (Portion), 1766 S.C (Portion), 1766 S.D RP (Portion), 1766 S.F RP (Portion), 1766 RP (Portion), 1767 RP (Portion), 1768 RP (Portion), 1772 RP (Portion), 1774 (Portion), 1775 (Portion), 1776 (Portion), 1779 S.A RP (Portion), 1779 S.B ss.1 (Portion), 1779 S.B RP (Portion), 1779 S.C (Portion), 1779 RP (Portion), 1781 (Portion), 1784 (Portion), 1785 (Portion), 1786, 1787, 1788 S.A, 1788 S.B, 1788 S.C ss.1, 1788 S.C RP, 1788 RP, 1789, 1790, 1791, 1792, 1793, 1794, 1795, 1796, 1797, 1798, 1799, 1800, 1801, 1802, 1803 RP (Portion), 1804 RP (Portion), 1805 RP, 1807 RP, 1808 (Portion), 1809 S.A, 1809 RP, 1810 RP (Portion), 1811, 1812, 1813 RP (Portion), 1817 RP (Portion), 1820 RP (Portion), 1824 RP (Portion), 1825 S.A (Portion), 1825 RP (Portion), 1832 (Portion), 1833 (Portion), 1834 S.A, 1834 RP, 1835 (Portion), 1836 (Portion), 1837 RP, 1838 RP, 1839 (Portion), 1840 RP (Portion), 1841 RP (Portion), 1842 RP, 1843 RP, 1844 RP, 1845 RP, 1846 (Portion), 1847 (Portion), 1849 RP (Portion), 1850 RP (Portion), 1852 RP (Portion), 1853 RP, 1854, 1855, 1856 (Portion), 1857, 1858, 1859, 1860, 1861, 1862 (Portion), 1864 RP (Portion), 1865 RP (Portion), 1866 RP (Portion), 1867, 1868, 1869, 1870, 1871, 1872, 1873, 1874, 1875 (Portion), 1876 RP (Portion), 1877 (Portion), 1878, 1879, 1880, 1881 (Portion), 1883 RP (Portion), 1884 RP, 1885 RP, 1892 (Portion), 1894 (Portion), 1895 RP (Portion), 1896 S.A (Portion), 1896 RP, 1897, 1898, 1899, 1900, 1901, 1902, 1903 RP (Portion), 1904 RP, 1905 RP, 1906 RP, 1907 RP, 1908 RP, 1909, 1910, 1911, 1912, 1913, 1914 (Portion), 1915, 1916, 1917, 1918 (Portion), 1919, 1920, 1921, 1922, 1923, 1924, 1925 (Portion), 1926, 1927 (Portion), 1928, 1929 RP, 1930 RP (Portion), 1931 (Portion), 1932 RP (Portion), 1935 (Portion), 1936 (Portion), 1937 (Portion), 1938 (Portion), 1939 (Portion), 1940 S.A (Portion), 1941 S.A (Portion), 1941 RP (Portion), 1942 (Portion), 1943, 1944, 1945, 1946, 1947, 1948 (Portion), 1949 (Portion), 1950 (Portion), 1951 (Portion), 1952 (Portion), 1953 (Portion), 1954 (Portion), 2053 S.B RP (Portion), 2063 S.B RP (Portion), 2064 S.B ss.2, 2064 S.B ss.3, 2064 S.B ss.4 RP, 2064 S.B RP, 2064 S.D RP, 2064 S.E, 2064 S.F, 2064 S.G RP, 2064 RP, 2102 RP, 2103, 2104, 2105, 2106, 2107, 2108, 2109, 2110, 2111, 2112, 2113, 2114 (Portion), 2115 (Portion), 2116 (Portion), 2117 (Portion), 2118, 2119 (Portion), 2120 (Portion), 2121, 2122, 2123, 2124, 2125, 2126, 2127, 2128 (Portion), 2129 (Portion), 2130, 2131, 2132 S.A, 2132 RP, 2133 RP, 2134 RP, 2140 RP, 2141, 2143 (Portion), 2144 RP (Portion), 2171 RP, 2172, 2173 (Portion), 2174 S.A, 2174 RP, 2175 S.A (Portion), 2175 S.B, 2175 RP, 2176 (Portion), 2177 (Portion), 2179 (Portion), 2180 (Portion), 2181 (Portion), 2182, 2183 S.B, 2184, 2185 (Portion), 2186 (Portion), 2187 (Portion), 2188 (Portion), 2189 (Portion), 2190 (Portion), 2191 S.A ss.1, 2191 S.A ss.2, 2191 S.A RP, 2191 S.B (Portion), 2191 S.C, 2191 S.D, 2191 RP, 2192, 2193, 2194, 2195, 2196 RP, 2197 RP, 2198 RP, 2526 (Portion), 2562, 2739, 2759 and 2760 all in Demarcation District No. 130.

TAKE NOTICE that the Chief Executive in Council has decided that the above-mentioned land is required for a public purpose, and under powers delegated by the Chief Executive of the Hong Kong Special Administrative Region, I have made an order that the above-mentioned land shall be resumed and revert to the Government of the Hong Kong Special Administrative Region on the expiration of THREE MONTHS from the date of the affixing of this notice to the said land.



This notice was affixed to the above-mentioned land on 30 May 2024. Upon expiration of the notice period at midnight on 30 August 2024, the above-mentioned land shall revert to the Government of the Hong Kong Special Administrative Region. The date of reversion shall be 31 August 2024.

The electronic version of this notice and the aforesaid Resumption Plan may be viewed on the Lands Department website (<https://www.landsd.gov.hk/en/resources/gov-notices/acq.html>) under Government Notices after this notice is published in the *Gazette*. A copy of this notice and the aforesaid Resumption Plan may be inspected by members of the public, free of charge, at the following offices during the following hours when those offices are normally open to the public:—

Rental contracts of the original premises from the applicant

租約協議書

本協議由下列雙方於 2024 年 1 月 1 日簽訂


 

1. 豐上有限公司
FIRST CHAMPION LIMITED ([REDACTED])
地址： [REDACTED] 【以下簡稱「甲方」】

2. 許亦恒
(身份證號碼： [REDACTED])
地址： [REDACTED] 【以下簡稱「乙方」】

雙方茲同意如下：

(一) **租用範圍**
甲方將新界田土登記丈量約份第 124 約地段第 1265, 1323, 1324, 1325, 1370(部份), 1380, 1381, 1382, 1383, 1384, 1385, 1387, 1389, 1390, 1397, 1399, 1400, 1405, 1410, 1411, 1416, 1417, 1418, 1419, 1422, 1423(部份), 1424, 1439, 1440 及 1449 號【以下簡稱「該物業」】，面積合共約 [REDACTED] 平方呎(附圖)租予乙方。

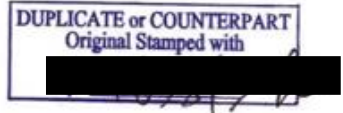(二) **租期**
壹年，由 2024 年 1 月 1 日至 2024 年 12 月 31 日止。


(三) **用途**
(1) 該物業只准按照本協議訂明的條款及條件、有關政府租契及本港法律(包括但不限於環保條例)作合法用途，乙方清楚明白甲方對於該物業之准許用途不作任何保證。
(2) 在租約期內，如政府收回或徵用該物業，甲方有權立即終止本協議，而乙方則必須遵守甲方規定之期限遷出，甲方不需作任何補償。

(四) **租金及按金**
(1) 每月租金為每平方呎 [REDACTED]
(2) 雙方簽署本合約時，乙方需繳付壹個月租金之按金給甲方， [REDACTED]。另付壹個月租金作為上期，即 [REDACTED]。此按金不能當作租金之用，於乙方於約滿(或本協議終止)(以前者為準)遷出時將地上所有雜物搬清，並(以原有土地界線為準)清楚劃界交回甲方，甲方於 14 天內將按金無利息交還乙方。

(五) **乙方承諾**
乙方向甲方承諾遵守及履行下列事宜：
(1) 於每月第一日前上期繳交租金給甲方，不得拖欠；否則作毀約—甲方有權收回該物業，乙方無條件即時交回該物業給甲方，不得異議並同意甲方有權派出管理人員接管該物業；

第1頁

- (2) 準時及全數支付就該物業所需支付的所有差餉、地稅、管理費、牌費及其他支出和款項，並應甲方的要求從速向甲方提供已付款的合理證據；
- (3) 只用該物業作本協議第(三)項所列用途及遵守該物業批地條款和公契(如有)的條款及任何有關法例法規；不得在該物業貯存危險貨物、違禁品、違反環保條例之貨品、物品及/或作任何非法/違反批地條款、地契及/或任何法例法規等之用途；
- (4) 保持該物業修葺妥善和狀況良好，並保持環境衛生；
- (5) 須自行投買風災、水、火、盜竊保險，乙方如有任何損失，甲方概不負任何責任；
- (6) 不得租賃、特許該物業或其任何部份予第三者使用（無論有償或無償）；
- (7) 除非得甲方書面同意，不可在該物業建築/興建任何建築物/上蓋；
- (8) 如政府有關部門指出該物業有違規情況，乙方必須自費依據政府指定限期執行還原，否則一切有關法律責任，概由乙方負責；
- (9) 須於租約期滿時（或本協議終止時）(以前者為準)，乙方應當遷出及將該物業全部交吉，並（以原有土地界線為準）清楚劃界交回甲方。乙方亦須將該物業上之所有物品搬走。交吉後該物業內倘留有任何物品，均被視作乙方自動放棄該等物品論。甲方絕對有權處置該物業上之任何物品，乙方不得異議；及
- (10) 彌償甲方因本協議及/或用租該物業引致、蒙受、承擔或被提出的所有責任（包括費用和開支）（如有）。

(六) 終止租約

如乙方不履行及/或違反本協議任何條款，則甲方有權即時終止此租約。乙方須即時將該物業交吉予甲方，但並不影響乙方任何已累積的責任。如乙方不能履行於本協議第(三)及/或(四)項，甲方可即時向法庭申請收回該物業，而甲方亦可向乙方追討所有損失。


(七) 其他

- (1) 本協議受香港法律管轄，並按照香港法律解釋及執行。
- (2) 本協議構成甲方與乙方就租賃該物業之全部協議，並取代甲方和乙方以前就租賃該物業及/或本協議所表達的意向或共識。
- (3) 本協議的印花稅由協議雙方各支付一半。

For and on behalf of



甲方簽署

 

乙方簽署



見證人：



見證人：

Memorandum of Understanding

規劃申請意向書

受發展區發展影響的在地經營業務繼續 - 規劃申請

業務經營者 (甲方)	:	得寶實業公司
公司註冊證明書 / 商業登記證號碼	:	15691147
規劃申請的申請人 (乙方)	:	加興國際有限公司
公司註冊證明書 / 商業登記證號碼	:	2699725

甲方 為位於元朗洪水橋丈量約份第 124 約地段第 108 號的業務經營者，由於受到政府的洪水橋 / 厦村新發展區之收地計劃影響，需要覓地搬遷重置以繼續經營。

甲方 初步與 乙方 達成共識，同意 乙方 作為規劃申請的申請人，並根據《城市規劃條例》第 16 條，向城市規劃委員會提交規劃申請，於丈量約份第 128 約地段第 108 號 A 分段 (部分)、第 108 號 B 分段第 1 小分段 (部分)、第 108 號 B 分段第 2 小分段、第 108 號 B 分段第 3 小分段 (部分)、第 110 號 (部分)、第 111 號 (部分) 及第 112 號 (部分) (確實地段待定) 作「擬議臨時露天存放建築材料和機械連附屬設施 (為期 3 年)」。

乙方 作為規劃申請的申請人，受 甲方 委託處理有關搬遷業務事宜，於取得城市規劃委員會之規劃許可後，甲方 將會是申請場地的業務經營者。

備注：上述地段將因應規劃許可的需要而有所修訂。

得寶實業公司 (甲方)
業務經營者簽署

加興國際有限公司 (乙方)
規劃許可申請人簽署

2026 年 4 月 14 日

Appendix III

Revised Details of Alternative Sites for Relocation



Appendix III – Details of Alternative Sites for Relocation

Alternative Site / Application Site	Site 1	Site 2	Site 3	Site 4	Site 5	Application Site
Location	Various Lots in D.D. 93, Ma Tso Lung, New Territories	Various Lots in D.D. 99, San Tin, New Territories	Various Lots in D.D. 104, Ngau Tam Mei, Yuen Long, New Territories	Various Lots in D.D. 130, Lam Tei, Tuen Mun, New Territories	Various Lots in D.D. 135, Pak Nai, Yuen Long, New Territories	Various Lots in D.D. 128, Hung Shui Kiu, Yuen Long, New Territories
Site Area	30,190 m ² (about)	4,242m ² (about)	3,930 m ² (about)	7,130 m ² (about)	13,320 m ² (about)	1,895 m ² (about)
Accessibility	Accessible from Ma Tso Lung Road via a local access	Accessible from Lok Ma Chau Road via a local access	Accessible from Lin Ma Hang Road via a local access	Accessible from Fuk Hang Tsuen Road via a local access	Accessible from Nim Wan Road via a local access	Accessible from Kai Pak Ling Road via a local access
Distance from the Original Premise	22.6 km (about)	18.4 km (about) from the original premises	15.3 km (about) from the original premises	3.7 km (about) from the original premises	6.5 km (about) from the original premises	3.0 km (about)
Outline Zoning Plan	Approved Ma Tso Lung and Hoo Hok Wai OZP No. S/NE-MTL/3	Approved San Tin Technopole OZP No. S/STT/2	Draft Ngau Tam Mei OZP No. S/YL-NTM/15	Draft Lam Tei and Yick Yuen OZP No. S/TM-LTY/13	Approved Sheung Pak Nai and Ha Pak Nai OZP No. S/YL-PN/9	Draft Hung Shui Kiu and Ha Tsuen OZP No. S/HSK/3
Zoning	"Green Belt" ("GB") and "Conservation Area (1)" ("CA(1)")	"Other Specified Uses" Annotated "Innovation Technology"	"Comprehensive Development Area"	"Comprehensive Development Area"	"Coastal Protection Area"	"Government, Institution or Community" ("G/IC")
Existing Condition	Mostly vacant, covered with vegetation and occupied by fishpond	Generally flat, partially covered by vegetation and occupied by vacant temporary structures.	Hard paved and occupied by temporary structures	Hard paved and occupied by temporary structures	Occupied by temporary structures and fishponds	Vacant, flat, formed and fenced
Surrounding Area	Surrounded by vegetation, pond, some G/IC and residential structures	Surrounded by vehicle park, temporary structures for storage, workshop and agricultural uses; and vacant land covered by vegetation and hard-paving	Surrounded by vehicle repair workshop, holiday camp site, and residential use	Surrounded by warehouse, workshop, logistic centre and land covered by residential use	Surrounded by fishpond and some temporary structures	Surrounded mainly by temporary structures for workshop and open storage uses
Suitability for Relocation	<u>Not suitable</u> for relocation: - Much larger than the original premises - Within the closed area - Falls within the "CA (1)" zone - Narrow roads nearby, unfriendly for heavy goods vehicles	<u>Not suitable</u> for relocation: - <u>Much larger</u> than the original premises - Tree felling is required. - Nearby residential development	<u>Not suitable</u> for relocation - <u>Much larger</u> than the original premises - Tree felling is required. - Nearby residential development - Not compatible with the surrounding area	<u>Not suitable</u> for relocation - <u>Much larger</u> than the original premises - Not compatible with the surrounding area - Tenancy for portion of the site is not feasible	<u>Not suitable</u> for relocation - <u>Much larger</u> than the original premises - Falls within the "Coastal Protection Area" zone - Active agricultural activities - Not compatible with the surrounding area	<u>Suitable</u> for relocation: - Flat and vacant - Not incompatible with the surrounding area - No active agricultural activities - Accessible from public road



LIST OF PLANS

Plan 1	Location Plan
Plan 2	Zoning Plan
Plan 3	Land Status Plan
Plan 4	Original Premises - Location and Zoning Plan
Plan 5	Original Premises – HSK/HT NDA Phasing and Land Resumption
Plan 6	Plan showing Alternative Sites for Relocation
Plan 7	Layout Plan
Plan 8	Swept Path Analysis

LOCATION OF THE APPLICATION SITE

APPLICATION SITE AREA : 1,895 m² (ABOUT)

VEHICULAR ACCESS
ACCESSIBLE FROM KAI PAK LING ROAD VIA A LOCAL ACCESS

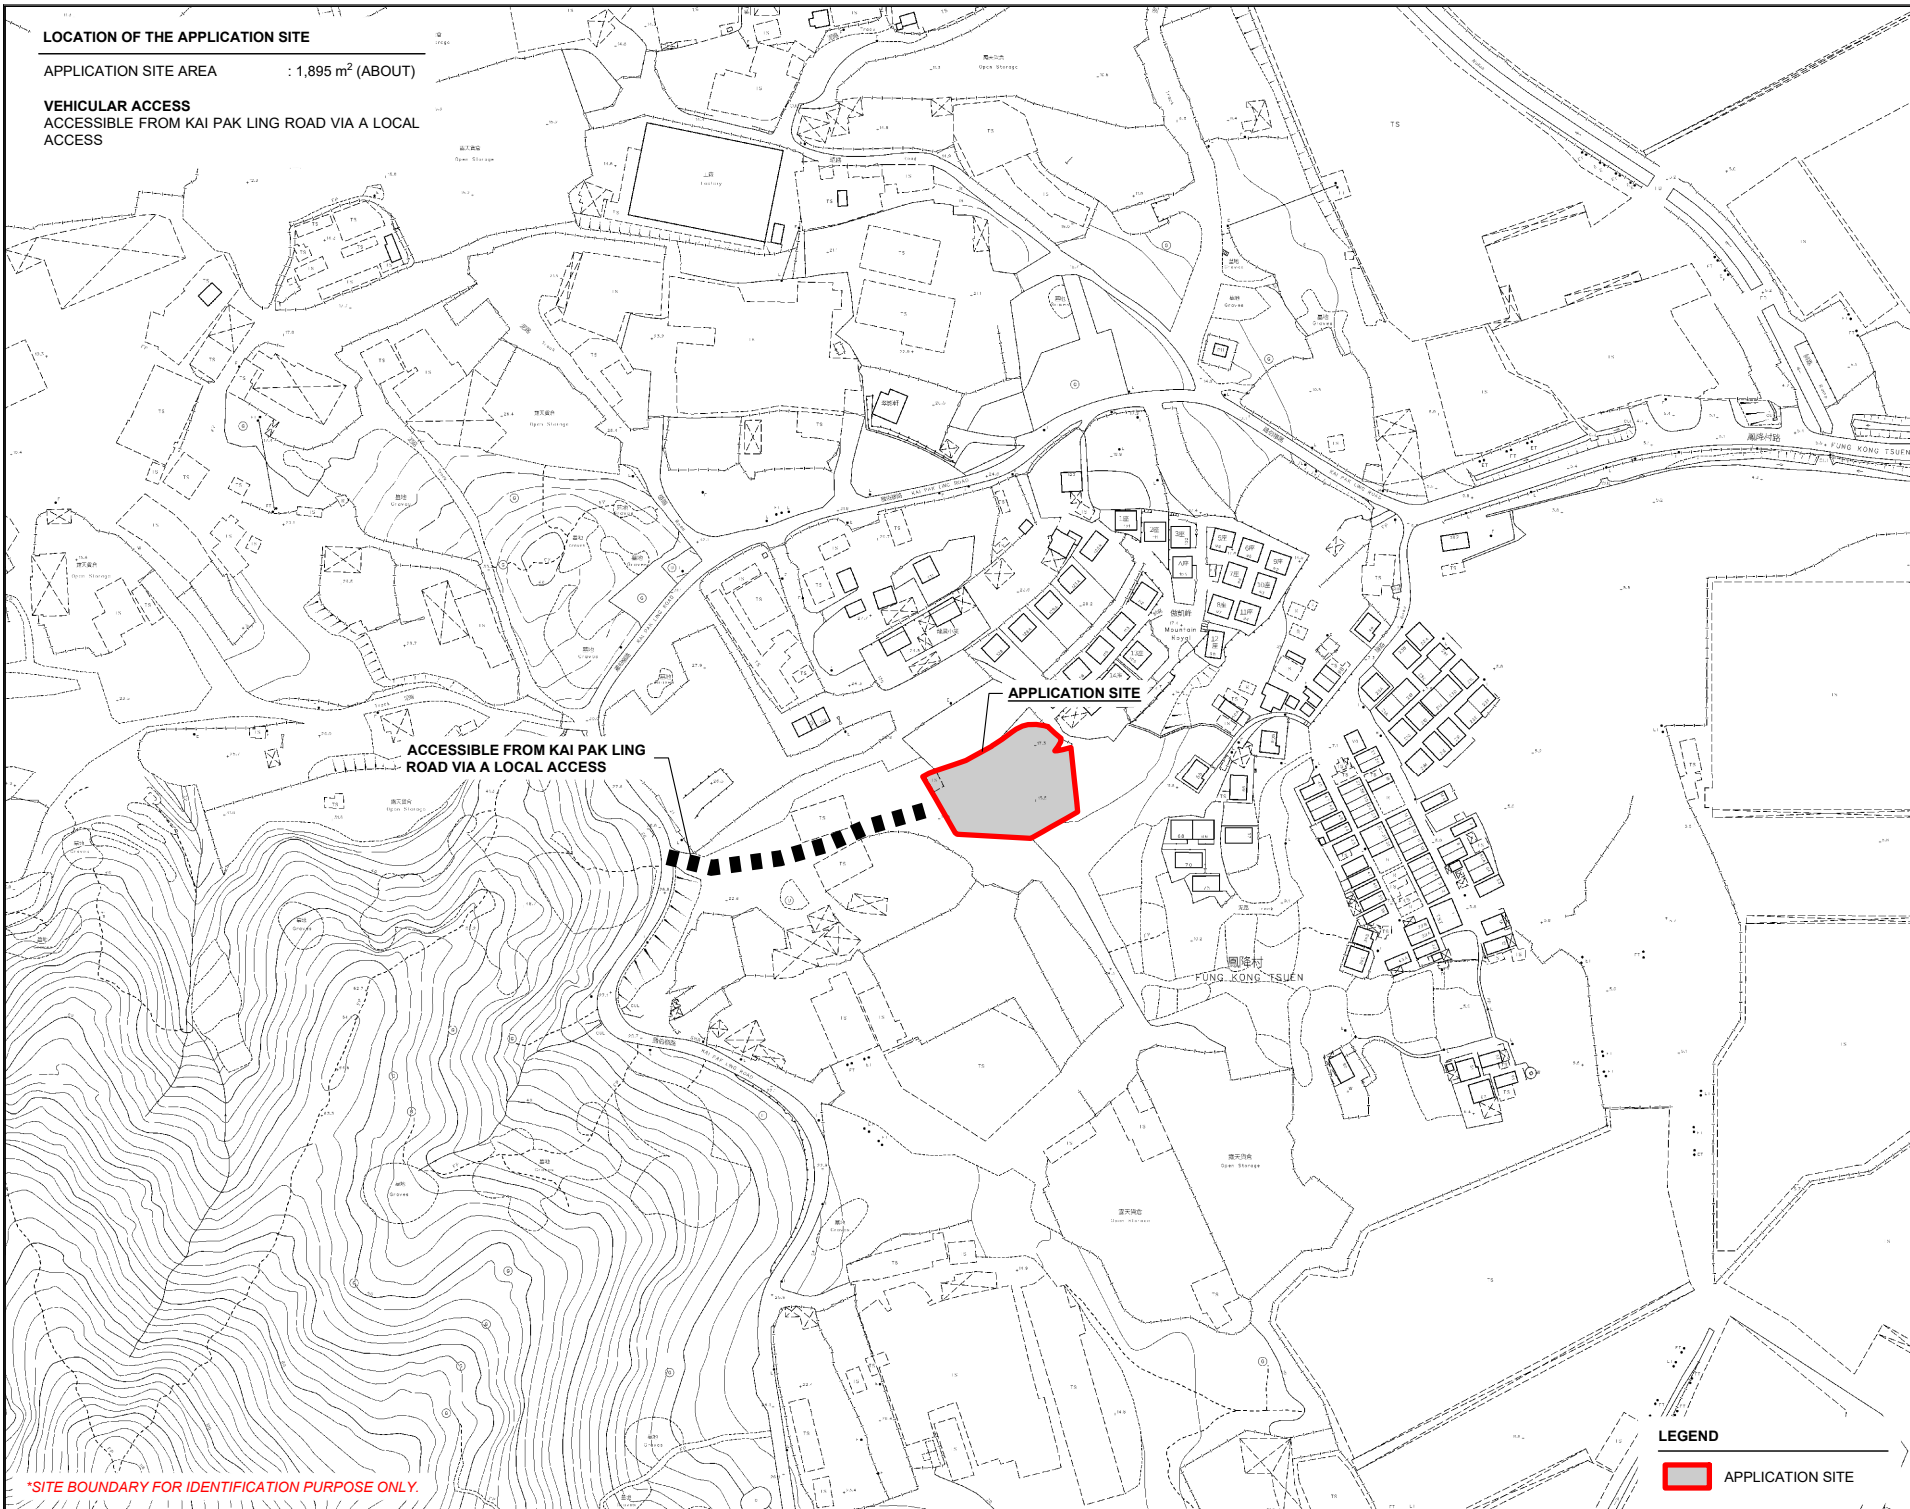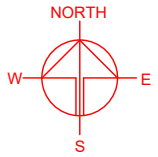

APPLICATION SITE

ACCESSIBLE FROM KAI PAK LING ROAD VIA A LOCAL ACCESS

PLANNING CONSULTANT



PROJECT

TEMPORARY OPEN STORAGE OF CONSTRUCTION MATERIALS AND MACHINERY WITH ANCILLARY FACILITIES FOR A PERIOD OF 3 YEARS

SITE LOCATION

VARIOUS LOTS IN D.D. 128, FUNG KONG TSUEN, HUNG SHUI KIU, YUEN LONG, NEW TERRITORIES

SCALE
1 : 3000 @ A4

DRAWN BY: MN DATE: 14.4.2026

CHECKED BY: DATE:

APPROVED BY: DATE:

DWG. TITLE
LOCATION PLAN

DWG. NO. PLAN 1 VER. 001



LEGEND

APPLICATION SITE

*SITE BOUNDARY FOR IDENTIFICATION PURPOSE ONLY.

ZONING OF THE APPLICATION SITE

APPLICATION SITE AREA : 1,895 m² (ABOUT)
 OUTLINE ZONING PLAN : DRAFT HUNG SHUI KIU AND HA TSUEN OZP
 OZP PLAN NO. : S/HSK/3
 ZONING OF THE SITE : "GOVERNMENT, INSTITUTION OR COMMUNITY" ("G/IC")

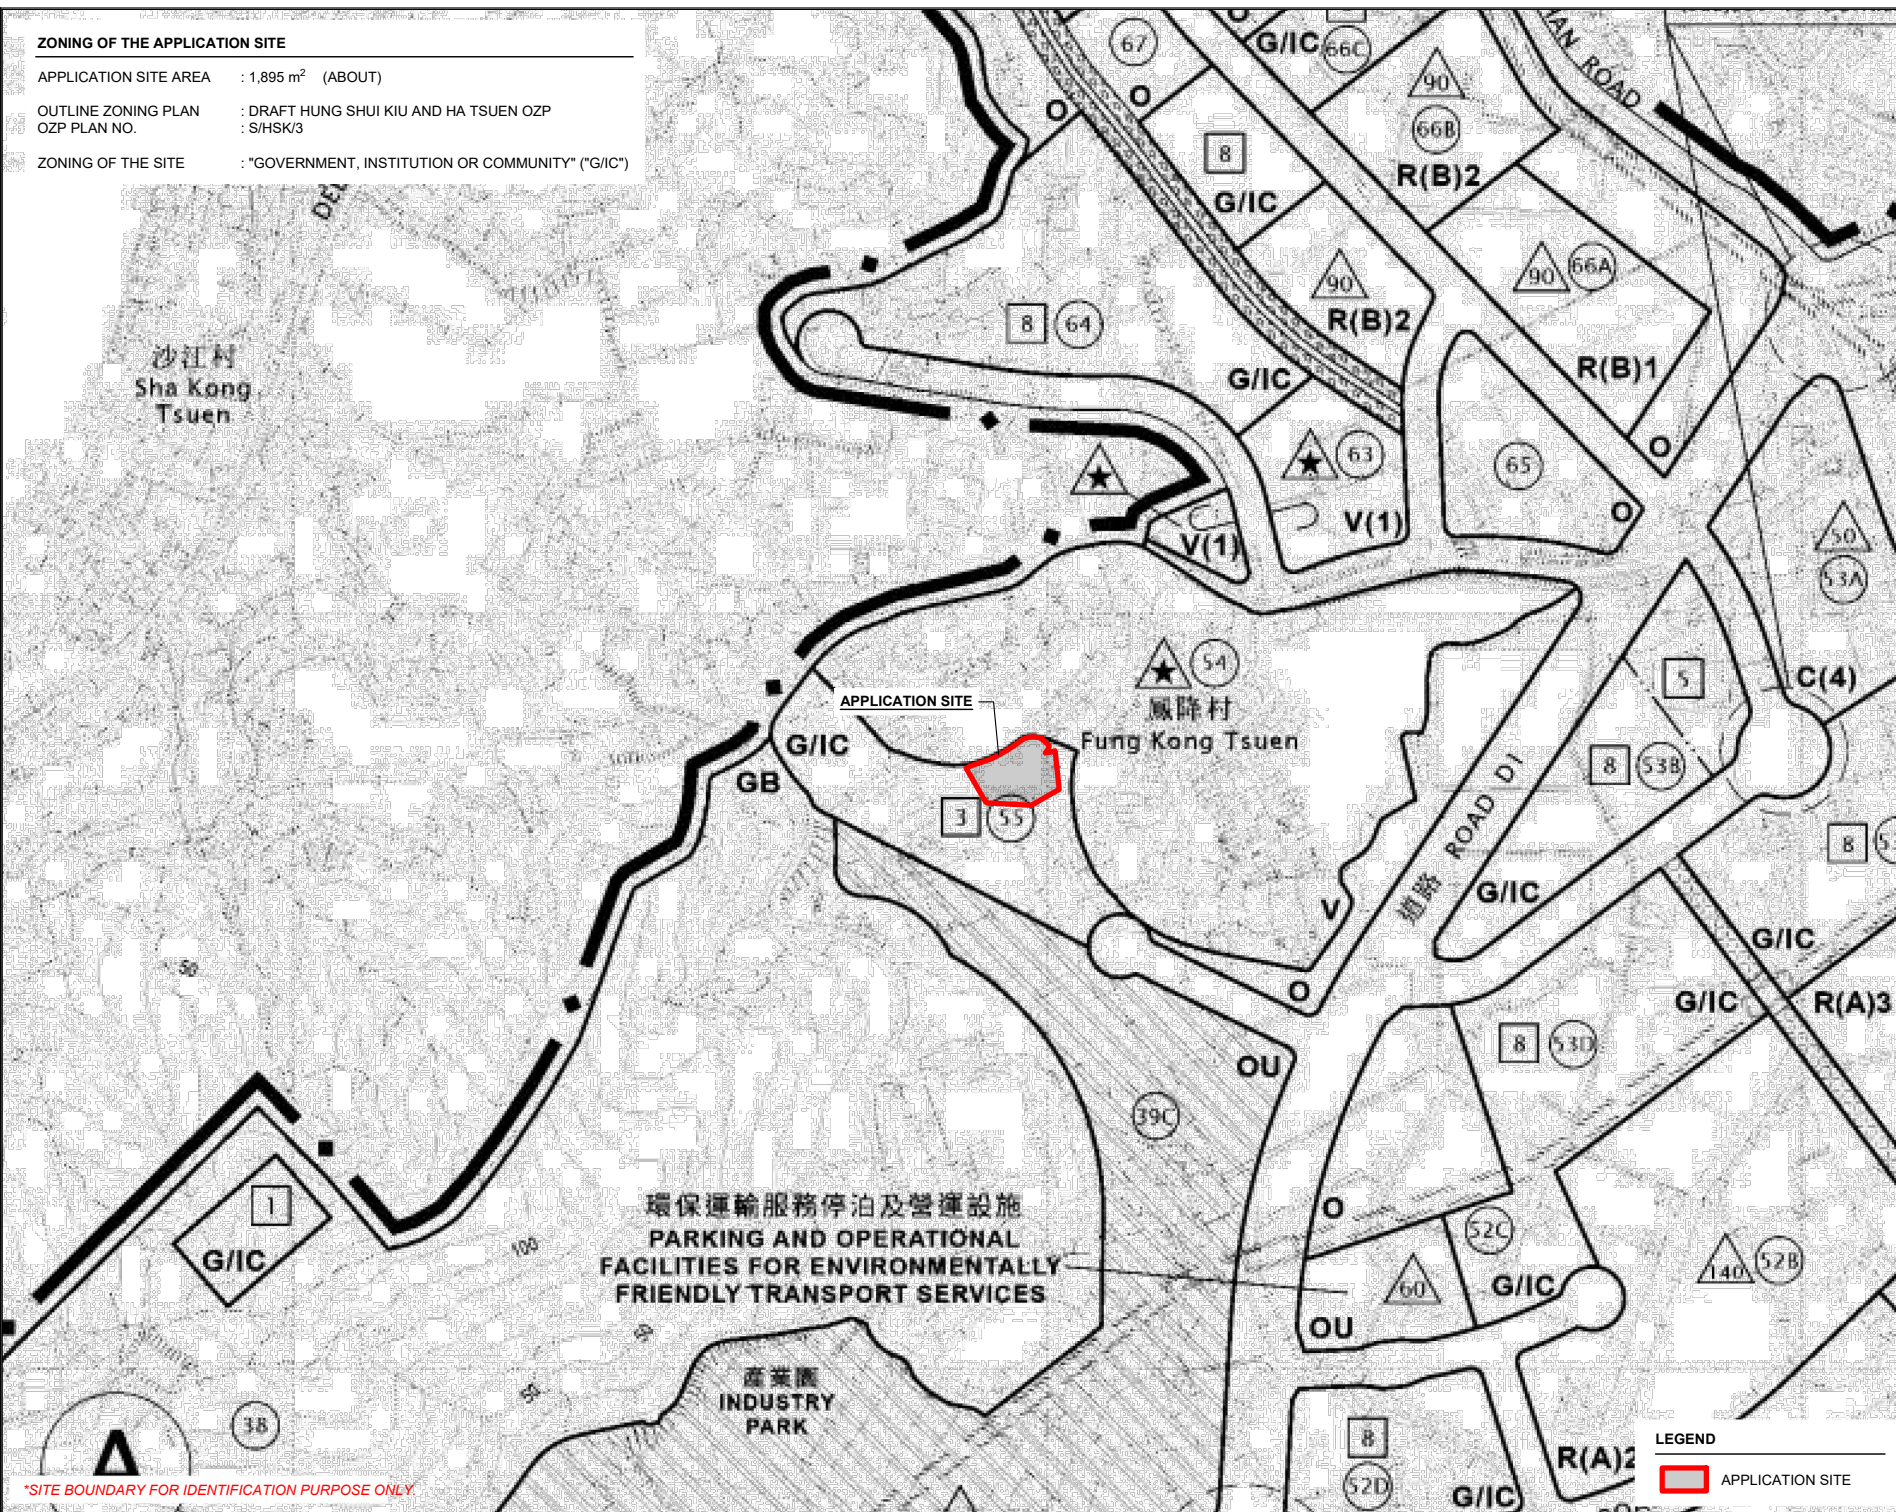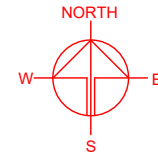

PLANNING CONSULTANT



PROJECT

TEMPORARY OPEN STORAGE OF CONSTRUCTION MATERIALS AND MACHINERY WITH ANCILLARY FACILITIES FOR A PERIOD OF 3 YEARS

SITE LOCATION

VARIOUS LOTS IN D.D. 128, FUNG KONG TSUEN, HUNG SHUI KIU, YUEN LONG, NEW TERRITORIES

SCALE
 1 : 5000 @ A4

DRAWN BY: MN DATE: 14.4.2026

CHECKED BY: DATE:

APPROVED BY: DATE:

DWG. TITLE
 ZONING PLAN

DWG. NO. : PLAN 2 VER. : 001



LEGEND

APPLICATION SITE

*SITE BOUNDARY FOR IDENTIFICATION PURPOSE ONLY

LAND STATUS OF THE APPLICATION SITE

APPLICATION SITE AREA : 1,895 m² (ABOUT)
 AREA OF PRIVATE LAND : 1,895 m² (ABOUT)
 AREA OF GOVERNMENT LAND : NOT APPLICABLE

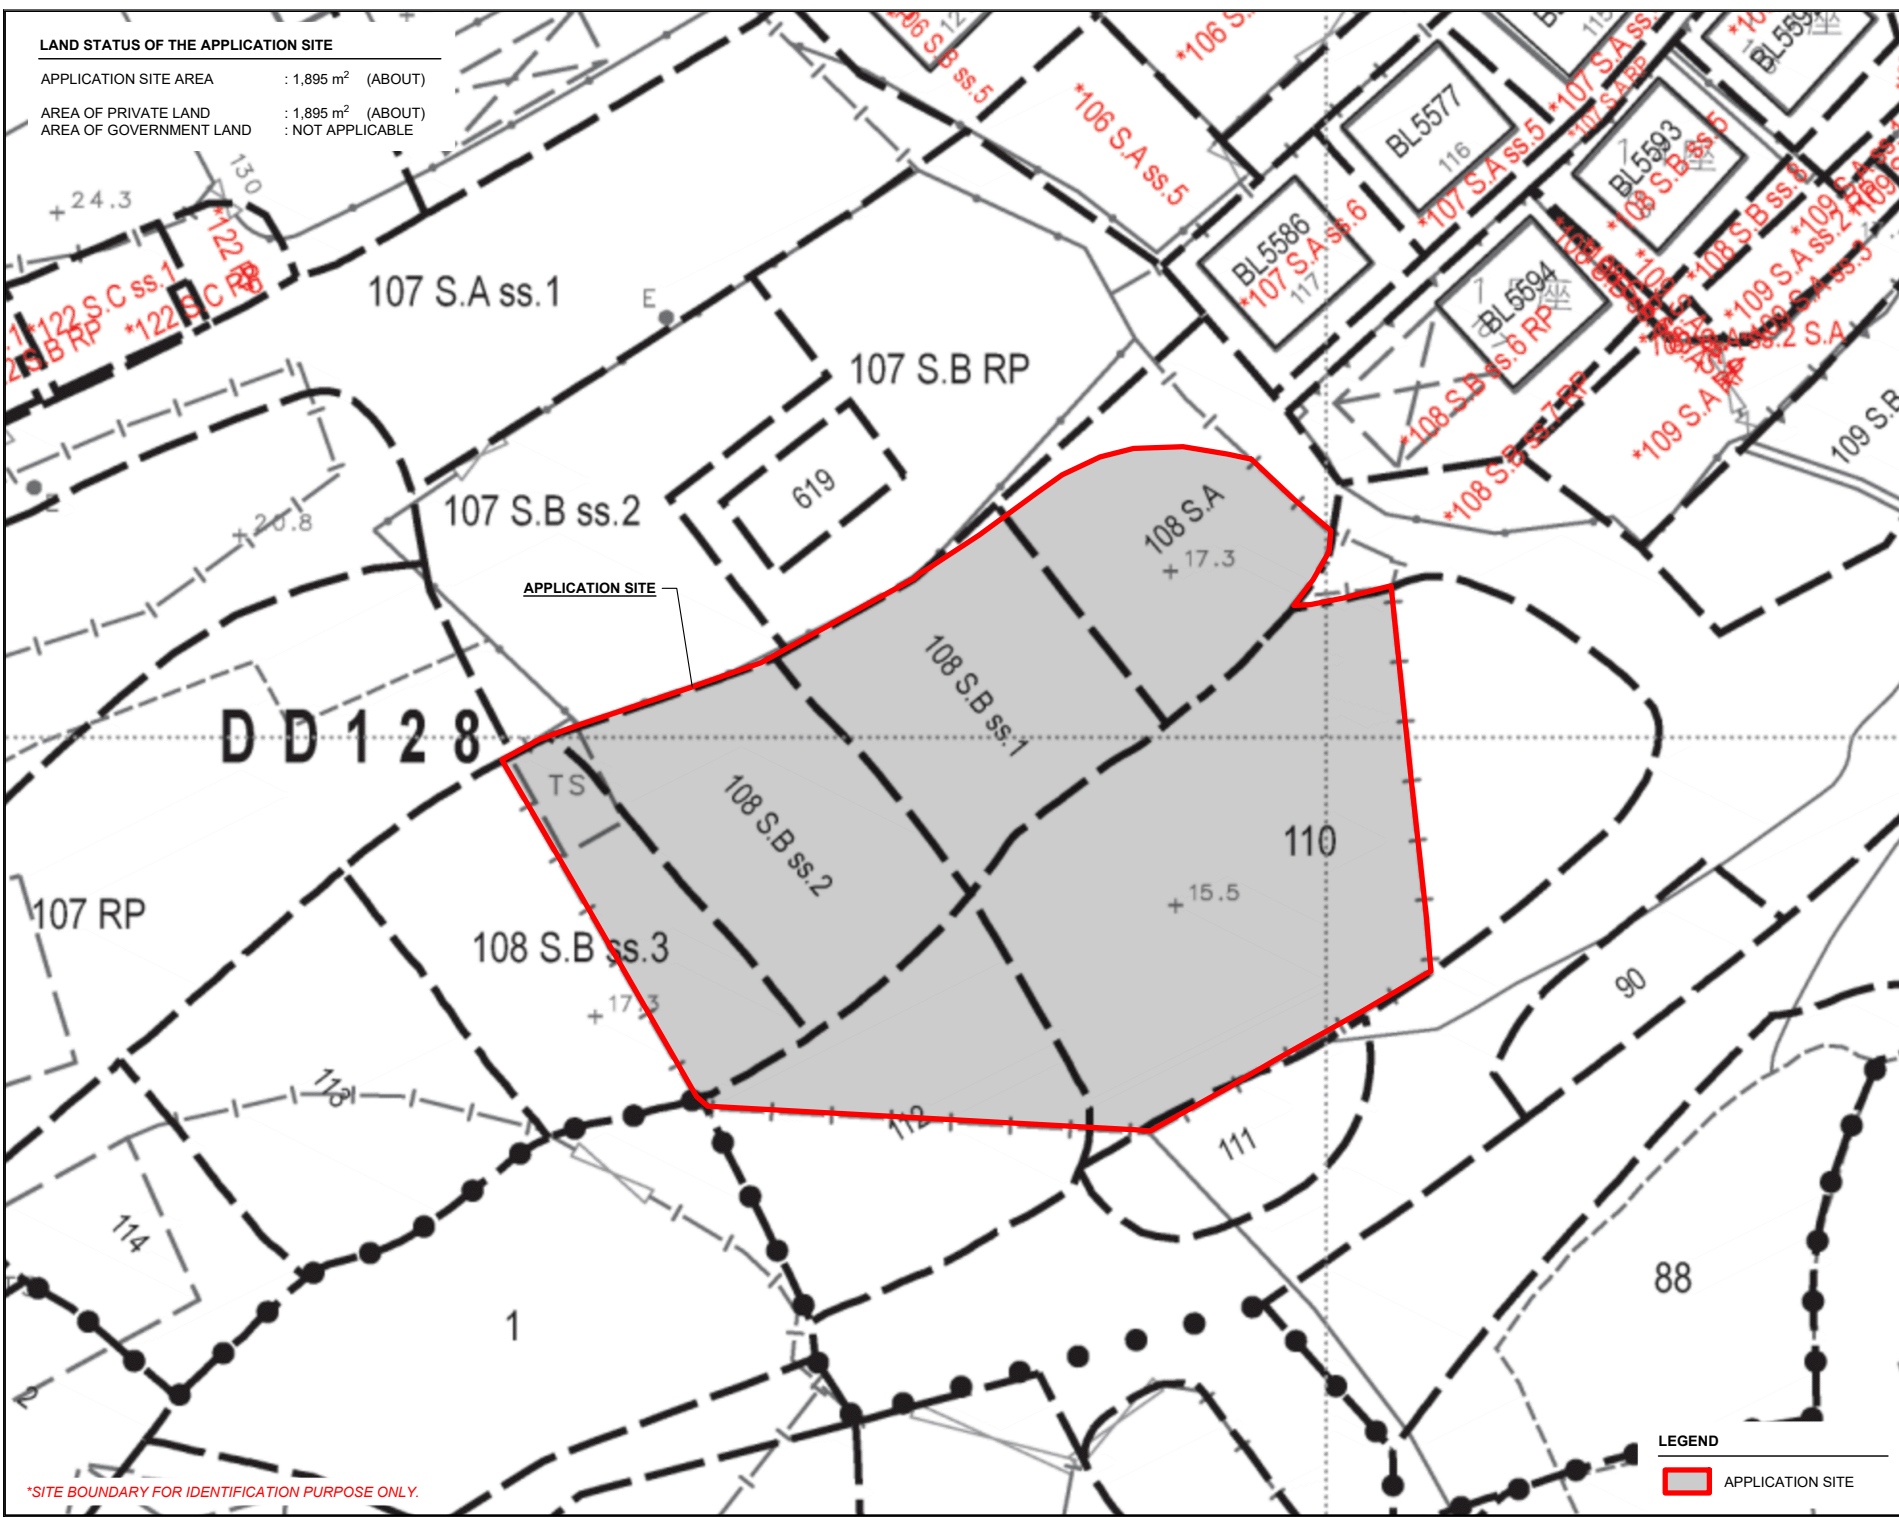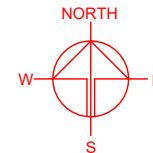

*SITE BOUNDARY FOR IDENTIFICATION PURPOSE ONLY.

LEGEND

APPLICATION SITE

PLANNING CONSULTANT

PROJECT

TEMPORARY OPEN STORAGE OF CONSTRUCTION MATERIALS AND MACHINERY WITH ANCILLARY FACILITIES FOR A PERIOD OF 3 YEARS

SITE LOCATION

VARIOUS LOTS IN D.D. 128, FUNG KONG TSUEN, HUNG SHUI KIU, YUEN LONG, NEW TERRITORIES

SCALE	
1 : 500 @ A4	
DRAWN BY	DATE
MN	14.4.2026
CHECKED BY	DATE
APPROVED BY	DATE
DWG. TITLE	
LAND STATUS	
DWG NO.	VER.
PLAN 3	001


DETAILS OF THE APPLICANT'S ORIGINAL PREMISES IN HUNG SHUI KIU

AREA OF PREMISES : 1,912 m² (ABOUT)
 USE OF PREMISES : OPEN STORAGE OF CONSTRUCTION MATERIALS AND MACHINERY
 LOCATION : VARIOUS LOTS IN D.D. 124, HUNG SHUI KIU, YUEN LONG, NEW TERRITORIES
 (THE SITE HAS ALREADY BEEN RESUMED BY THE GOVERNMENT)

ORIGINAL PREMISES
 IN HA TSUEN
 (INDICATIVE ONLY)

Open
 Storage

LEGEND

 ORIGINAL PREMISES

*BOUNDARY FOR IDENTIFICATION PURPOSE ONLY.

ZONING OF THE APPLICANT'S ORIGINAL PREMISES IN HUNG SHUI KIU

OUTLINE ZONING PLAN AREA : DRAFT HUNG SHUI KIU AND HA TSUEN OZP
 OUTLINE ZONING PLAN NO. : S/HSK/3
 ZONING OF THE ORIGINAL PREMISES : "OPEN SPACE" ("O")

企業及科技園
 ENTERPRISE AND
 TECHNOLOGY PARK


ORIGINAL PREMISES
 IN HA TSUEN
 (INDICATIVE ONLY)

新生
 San Sang
 San Tsuen
 GB

企業及科技
 ENTERPRISE
 AND
 TECHNOLOGY
 PARK

LEGEND

 ORIGINAL PREMISES

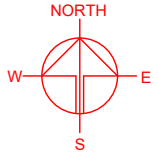

PLANNING CONSULTANT



PROJECT

TEMPORARY OPEN STORAGE OF
 CONSTRUCTION MATERIALS
 AND MACHINERY WITH
 ANCILLARY FACILITIES FOR A
 PERIOD OF 3 YEARS

SITE LOCATION

VARIOUS LOTS IN D.D. 128,
 FUNG KONG TSUEN, HUNG SHUI
 KIU, YUEN LONG, NEW
 TERRITORIES

SCALE

1 : 1000 / 3000 @ A4

DRAWN BY

MN

DATE

14.4.2026

CHECKED BY

DATE

APPROVED BY

DATE

DWG. TITLE

OP - LOCATION / ZONING PLAN

DWG NO.


PLAN 4

VER.

001



DEVELOPMENT SCHEDULE OF HUNG SHUI KIU/HA TSUEN NEW DEVELOPMENT AREA

DEVELOPMENT PHASING OF THE SITE : SECOND PHASE DEVELOPMENT

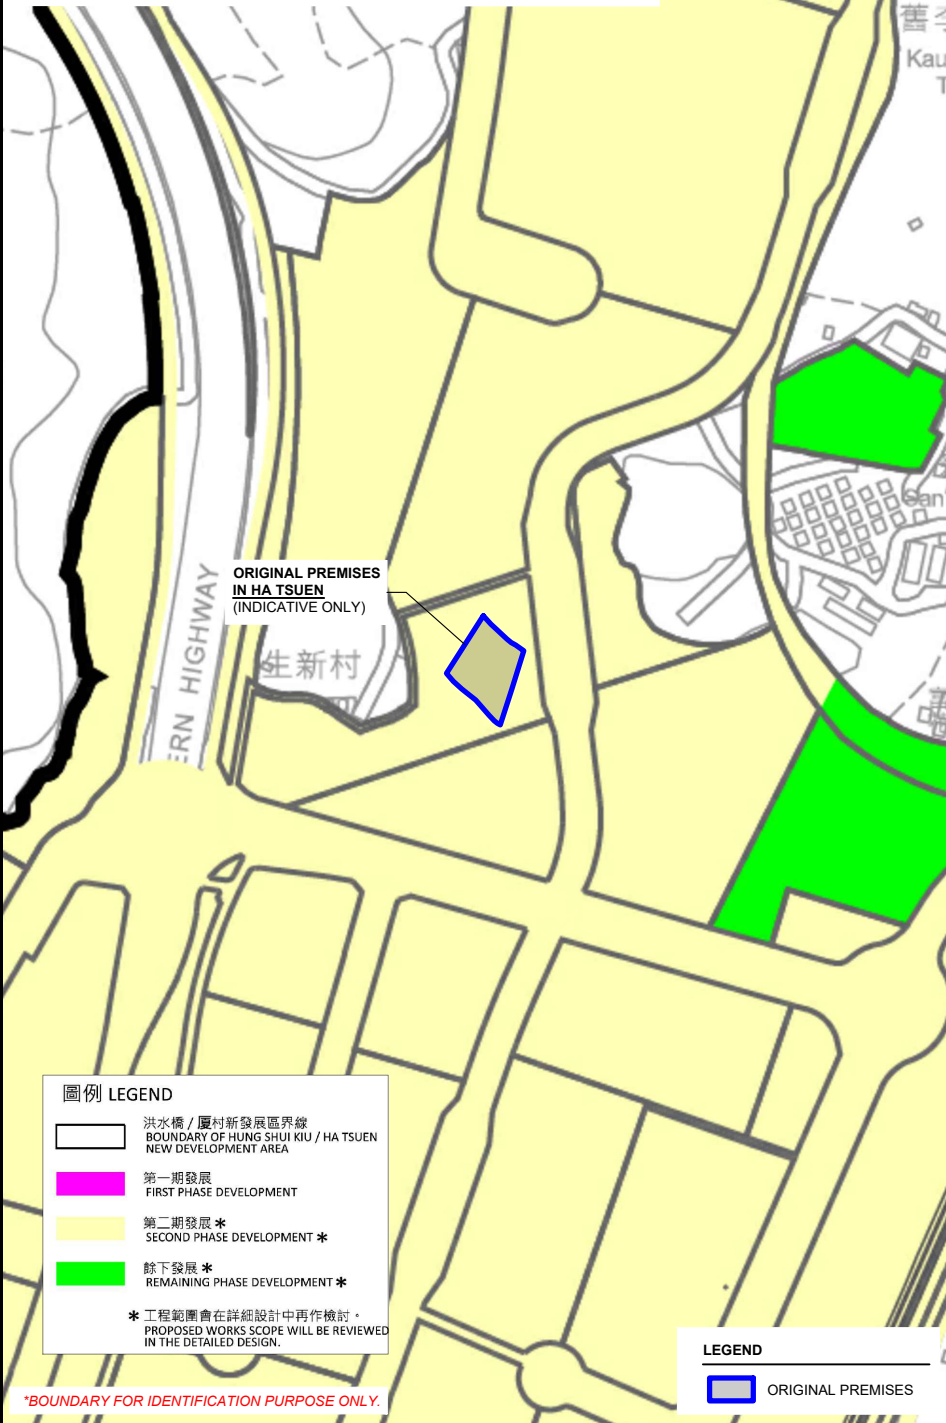

RESUMPTION OF LAND FOR THE DEVELOPMENT OF HUNG SHUI KIU/HA TSUEN NEW DEVELOPMENT AREA

GOVERNMENT NOTICE : G.N. 3102
 RESUMPTION PLAN NO. : YLM11147b (SHEET 5)
 SOURCE OF PLAN : LANDS DEPARTMENT

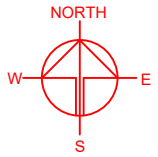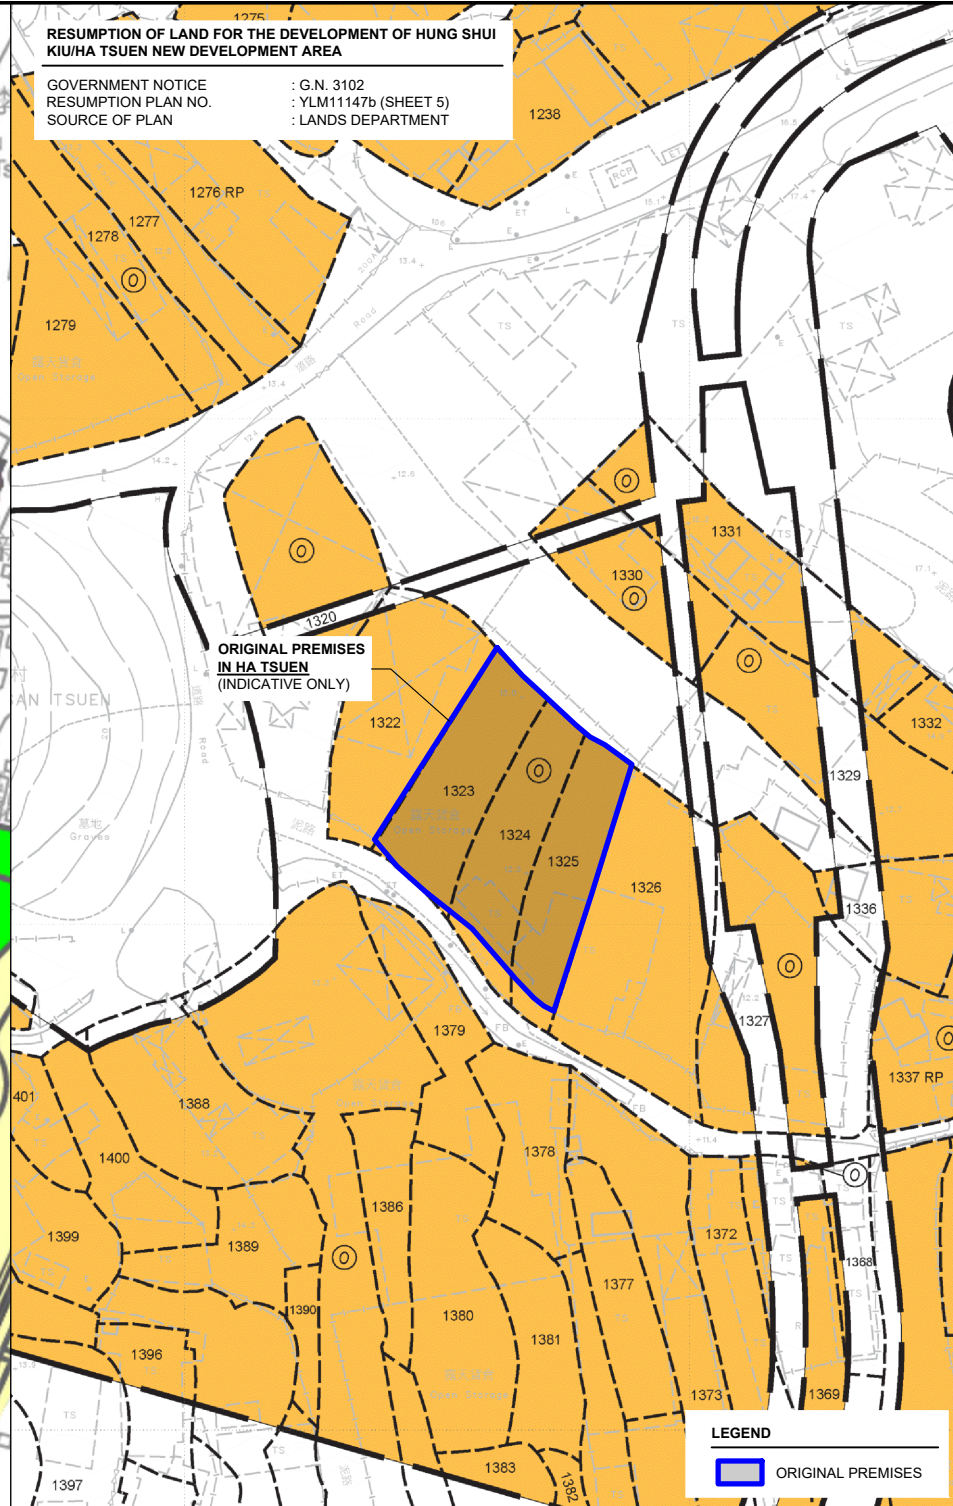

PLANNING CONSULTANT



PROJECT

TEMPORARY OPEN STORAGE OF CONSTRUCTION MATERIALS AND MACHINERY WITH ANCILLARY FACILITIES FOR A PERIOD OF 3 YEARS

SITE LOCATION

VARIOUS LOTS IN D.D. 128, FUNG KONG TSUEN, HUNG SHUI KIU, YUEN LONG, NEW TERRITORIES

SCALE

1 : 5000 / 1500 @ A4

DRAWN BY

MN

DATE

14.4.2026

CHECKED BY

DATE

APPROVED BY

DATE

DWG. TITLE

OP - PHASING & RESUMPTION

DWG. NO.

PLAN 5

VER.

001

*BOUNDARY FOR IDENTIFICATION PURPOSE ONLY.



LOCATION OF THE APPLICANT'S ORIGINAL PREMISES

● VARIOUS LOTS IN D.D. 124, HUNG SHUI KIU, YUEN LONG NEW TERRITORIES (FORMERLY)

**ALREADY RESUMED BY THE GOVERNMENT*

LOCATION OF THE APPLICATION SITE

● VARIOUS LOTS IN D.D. 128, HUNG SHUI KIU, YUEN LONG, NEW TERRITORIES

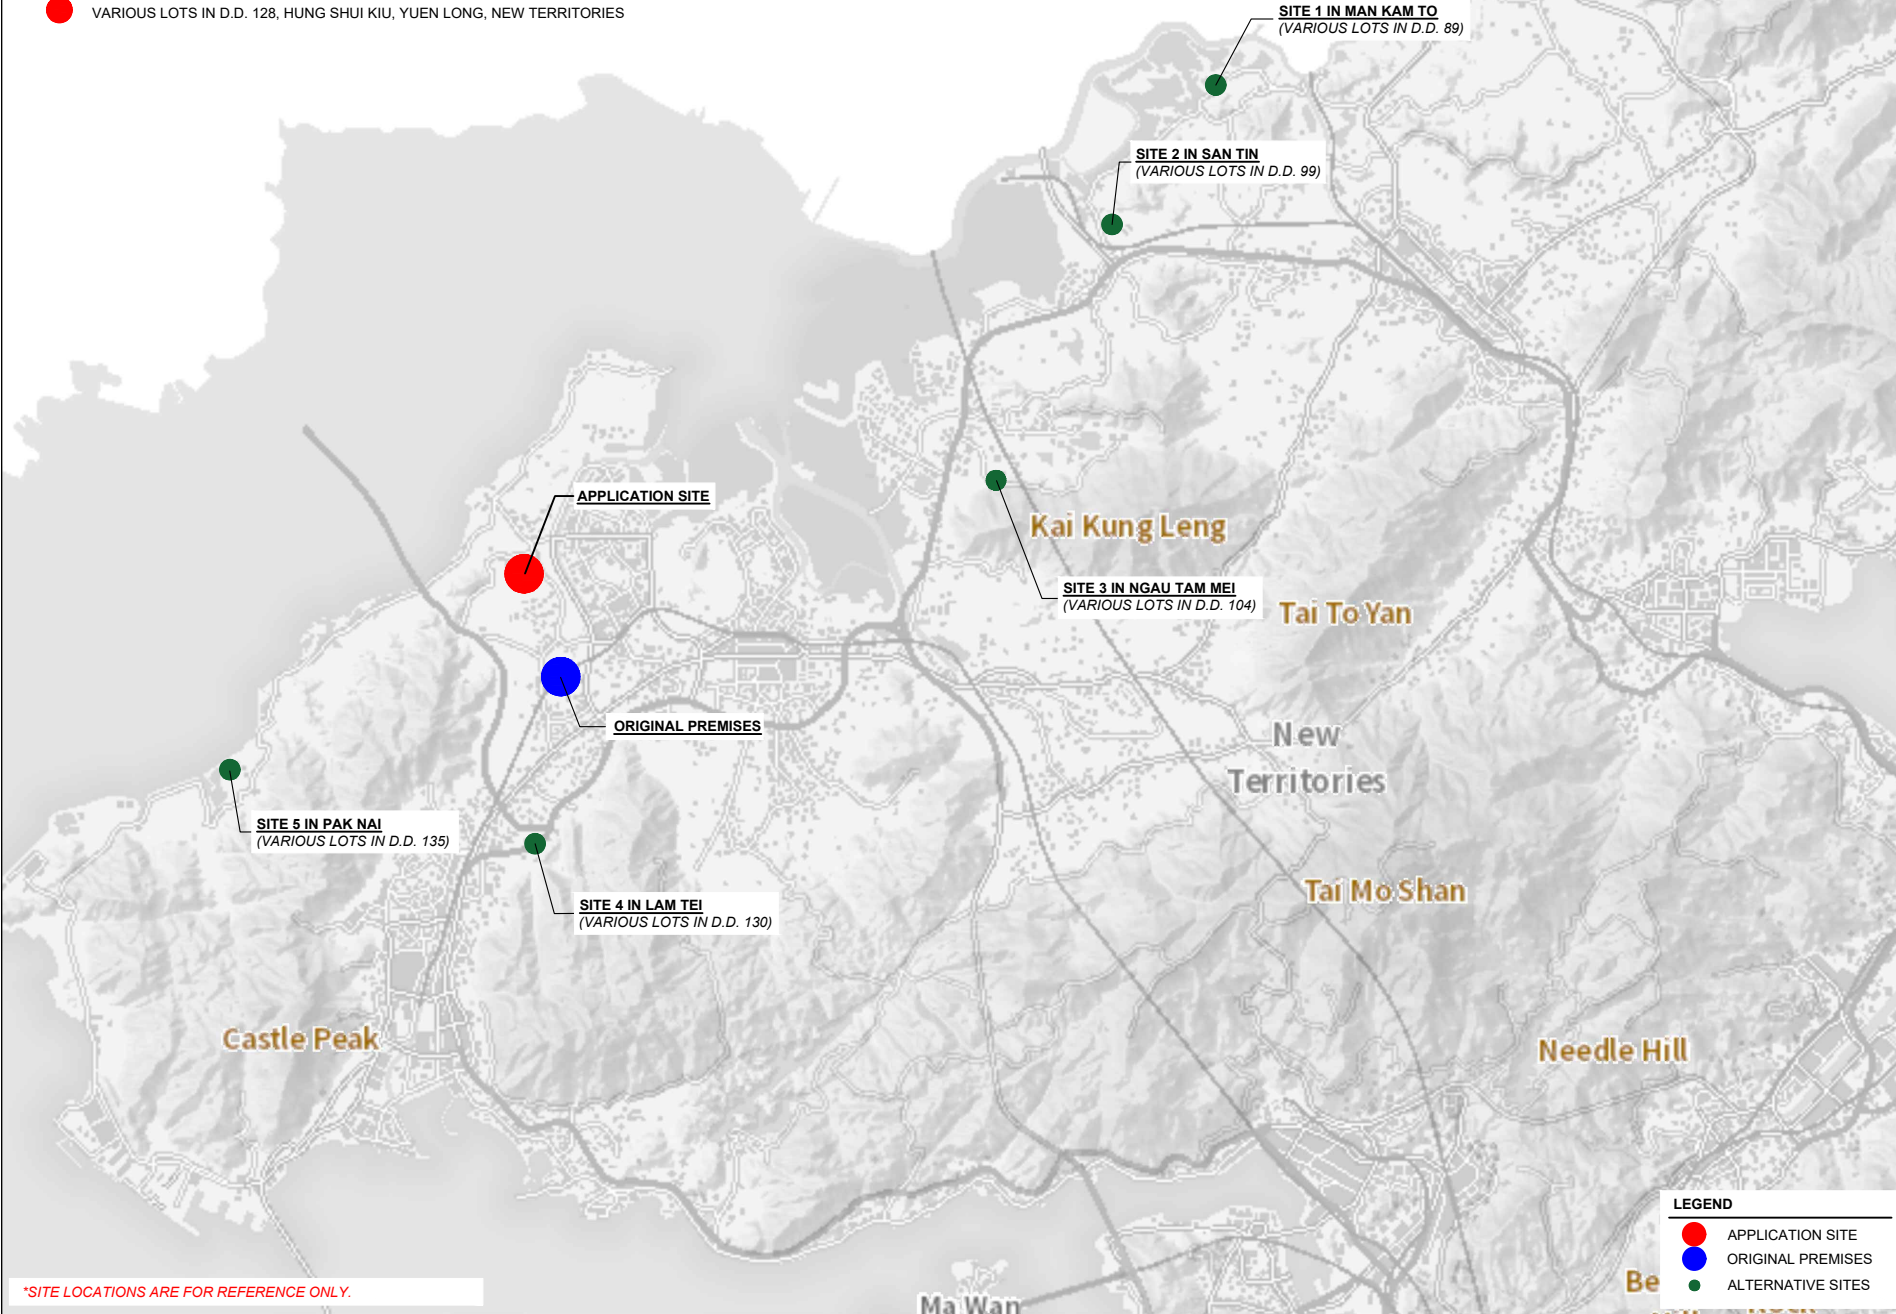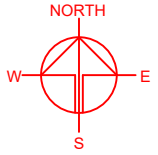

**SITE LOCATIONS ARE FOR REFERENCE ONLY.*

LEGEND

- APPLICATION SITE
- ORIGINAL PREMISES
- ALTERNATIVE SITES

PLANNING CONSULTANT

PROJECT
 TEMPORARY OPEN STORAGE OF CONSTRUCTION MATERIALS AND MACHINERY WITH ANCILLARY FACILITIES FOR A PERIOD OF 3 YEARS

SITE LOCATION
 VARIOUS LOTS IN D.D. 128, FUNG KONG TSUEN, HUNG SHUI KIU, YUEN LONG, NEW TERRITORIES

SCALE INDICATIVE @ A4	
DRAWN BY LT	DATE 14.4.2026
CHECKED BY	DATE
APPROVED BY	DATE
DWG. TITLE ALTERNATIVE SITES	
DWG NO. PLAN 6	VER. 001

DEVELOPMENT PARAMETERS



APPLICATION SITE AREA : 1,895 m² (ABOUT)
 COVERED AREA : NOT APPLICABLE
 UNCOVERED AREA : 1,895 m² (ABOUT)
 OPEN STORAGE AREA : 951 m² (ABOUT)
 HEIGHT OF STAKING : NOT MORE THAN 3 m

NO STRUCTURE IS PROPOSED AT THE APPLICATION SITE.

PROPOSED TREE PLANTING

NO. OF PROPOSED TREES : 20
 SPECIES OF TREES : ELAEOCARPUS CHINENSIS
 SPACING OF TREES : NOT MORE THAN 3 m
 HEIGHT OF TREES : NOT LESS THAN 2.75 m
 DIMENSION OF TREE PITS : 1.2 m (W) X 1.2 m (L) X 1.5 m (D)

TREES ARE PROPOSED TO BE PLANTED ALONG THE NORTHERN BOUNDARY AS BUFFER AREA TO SEPARATE THE SITE FROM THE NEARBY HOUSES.

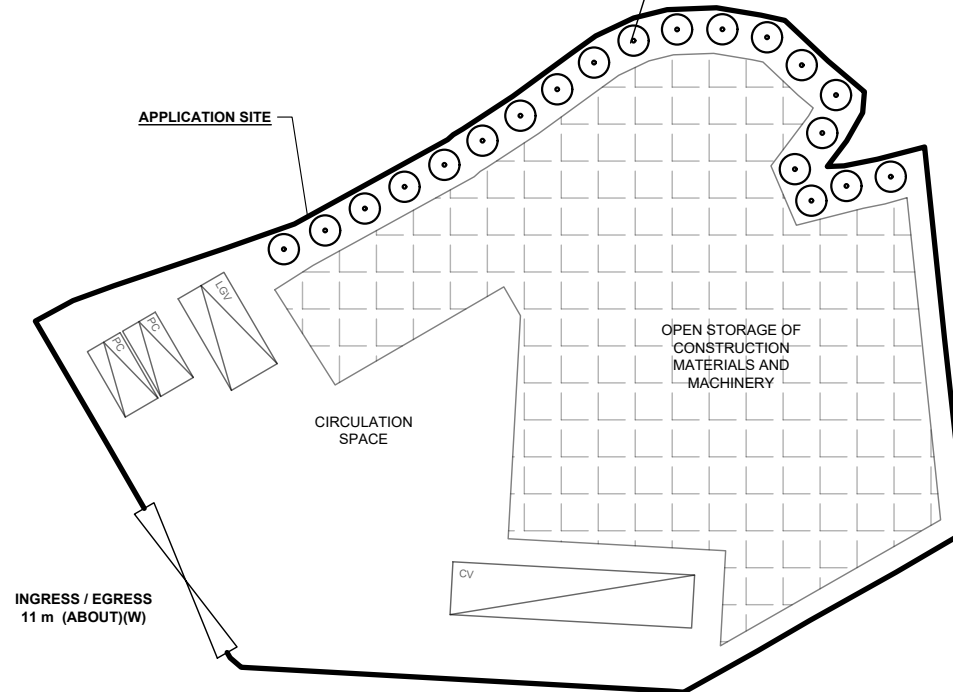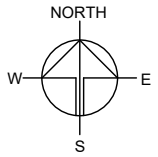

PARKING PROVISIONS

NO. OF PRIVATE CAR PARKING SPACE : 2
 DIMENSION OF PARKING SPACE : 5 m (L) X 2.5 m (W)
 NO. OF LIGHT GOODS VEHICLE PARKING SPACE : 1
 DIMENSION OF PARKING SPACE : 7 m (L) X 3.5 m (W)

LOADING/UNLOADING PROVISIONS

NO. OF L/UL SPACE FOR CONTAINER VEHICLE : 1
 DIMENSION OF L/UL SPACE : 16 m (L) X 3.5 m (W)

LEGEND

- APPLICATION SITE
- OPEN STORAGE AREA
- PROPOSED TREES
- PARKING SPACE (PRIVATE CAR)
- PARKING SPACE (LIGHT GOODS VEHICLE)
- L/UL SPACE (CONTAINER VEHICLE)
- INGRESS / EGRESS

*SITE BOUNDARY FOR IDENTIFICATION PURPOSE ONLY.

PLANNING CONSULTANT



PROJECT

TEMPORARY OPEN STORAGE OF CONSTRUCTION MATERIALS AND MACHINERY WITH ANCILLARY FACILITIES FOR A PERIOD OF 3 YEARS

SITE LOCATION

VARIOUS LOTS IN D.D. 128, FUNG KONG TSUEN, HUNG SHUI KIU, YUEN LONG, NEW TERRITORIES

SCALE

1 : 500 @ A4

DRAWN BY: MN DATE: 14.4.2026

CHECKED BY: DATE:

APPROVED BY: DATE:


DWG. TITLE
LAYOUT PLAN

DWG NO. VER.
PLAN 7 001


SWEPT PATH ANALYSIS

TYPE OF VEHICLE : CONTAINER VEHICLE
 DIMENSION OF VEHICLE : 2.5 m (W) X 16 m (L)

SWEPT PATHS GENERATED BY AUTODESK VEHICLE TRACKING

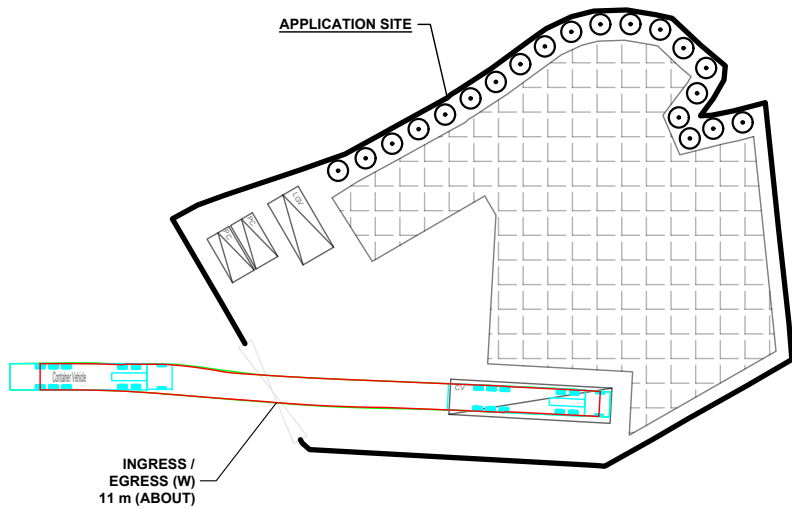

**FROM THE LOCAL ACCESS
TO THE APPLICATION SITE**

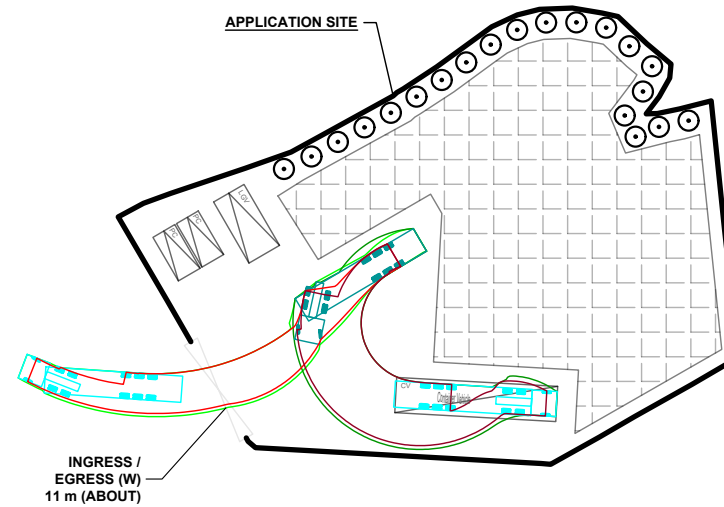


**FROM THE APPLICATION SITE
TO THE LOCAL ACCESS**

LEGEND

- APPLICATION SITE
- OPEN STORAGE AREA
- PROPOSED TREES
- PARKING SPACE (PRIVATE CAR)
- PARKING SPACE (LIGHT GOODS VEHICLE)
- L/UL SPACE (CONTAINER VEHICLE)
- INGRESS / EGRESS
- CONTAINER VEHICLE
- SWEEP PATH OF VEHICLE

*SITE BOUNDARY FOR IDENTIFICATION PURPOSE ONLY.

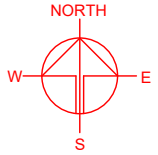

PLANNING CONSULTANT



PROJECT

TEMPORARY OPEN STORAGE OF CONSTRUCTION MATERIALS AND MACHINERY WITH ANCILLARY FACILITIES FOR A PERIOD OF 3 YEARS

SITE LOCATION

VARIOUS LOTS IN D.D. 128, FUNG KONG TSUEN, HUNG SHUI KIU, YUEN LONG, NEW TERRITORIES

SCALE

1 : 750 @ A4

DRAWN BY	DATE
MN	14.4.2026

CHECKED BY	DATE

APPROVED BY	DATE

DWG. TITLE
SWEPT PATH ANALYSIS

DWG NO.	VER.
PLAN 8	001