


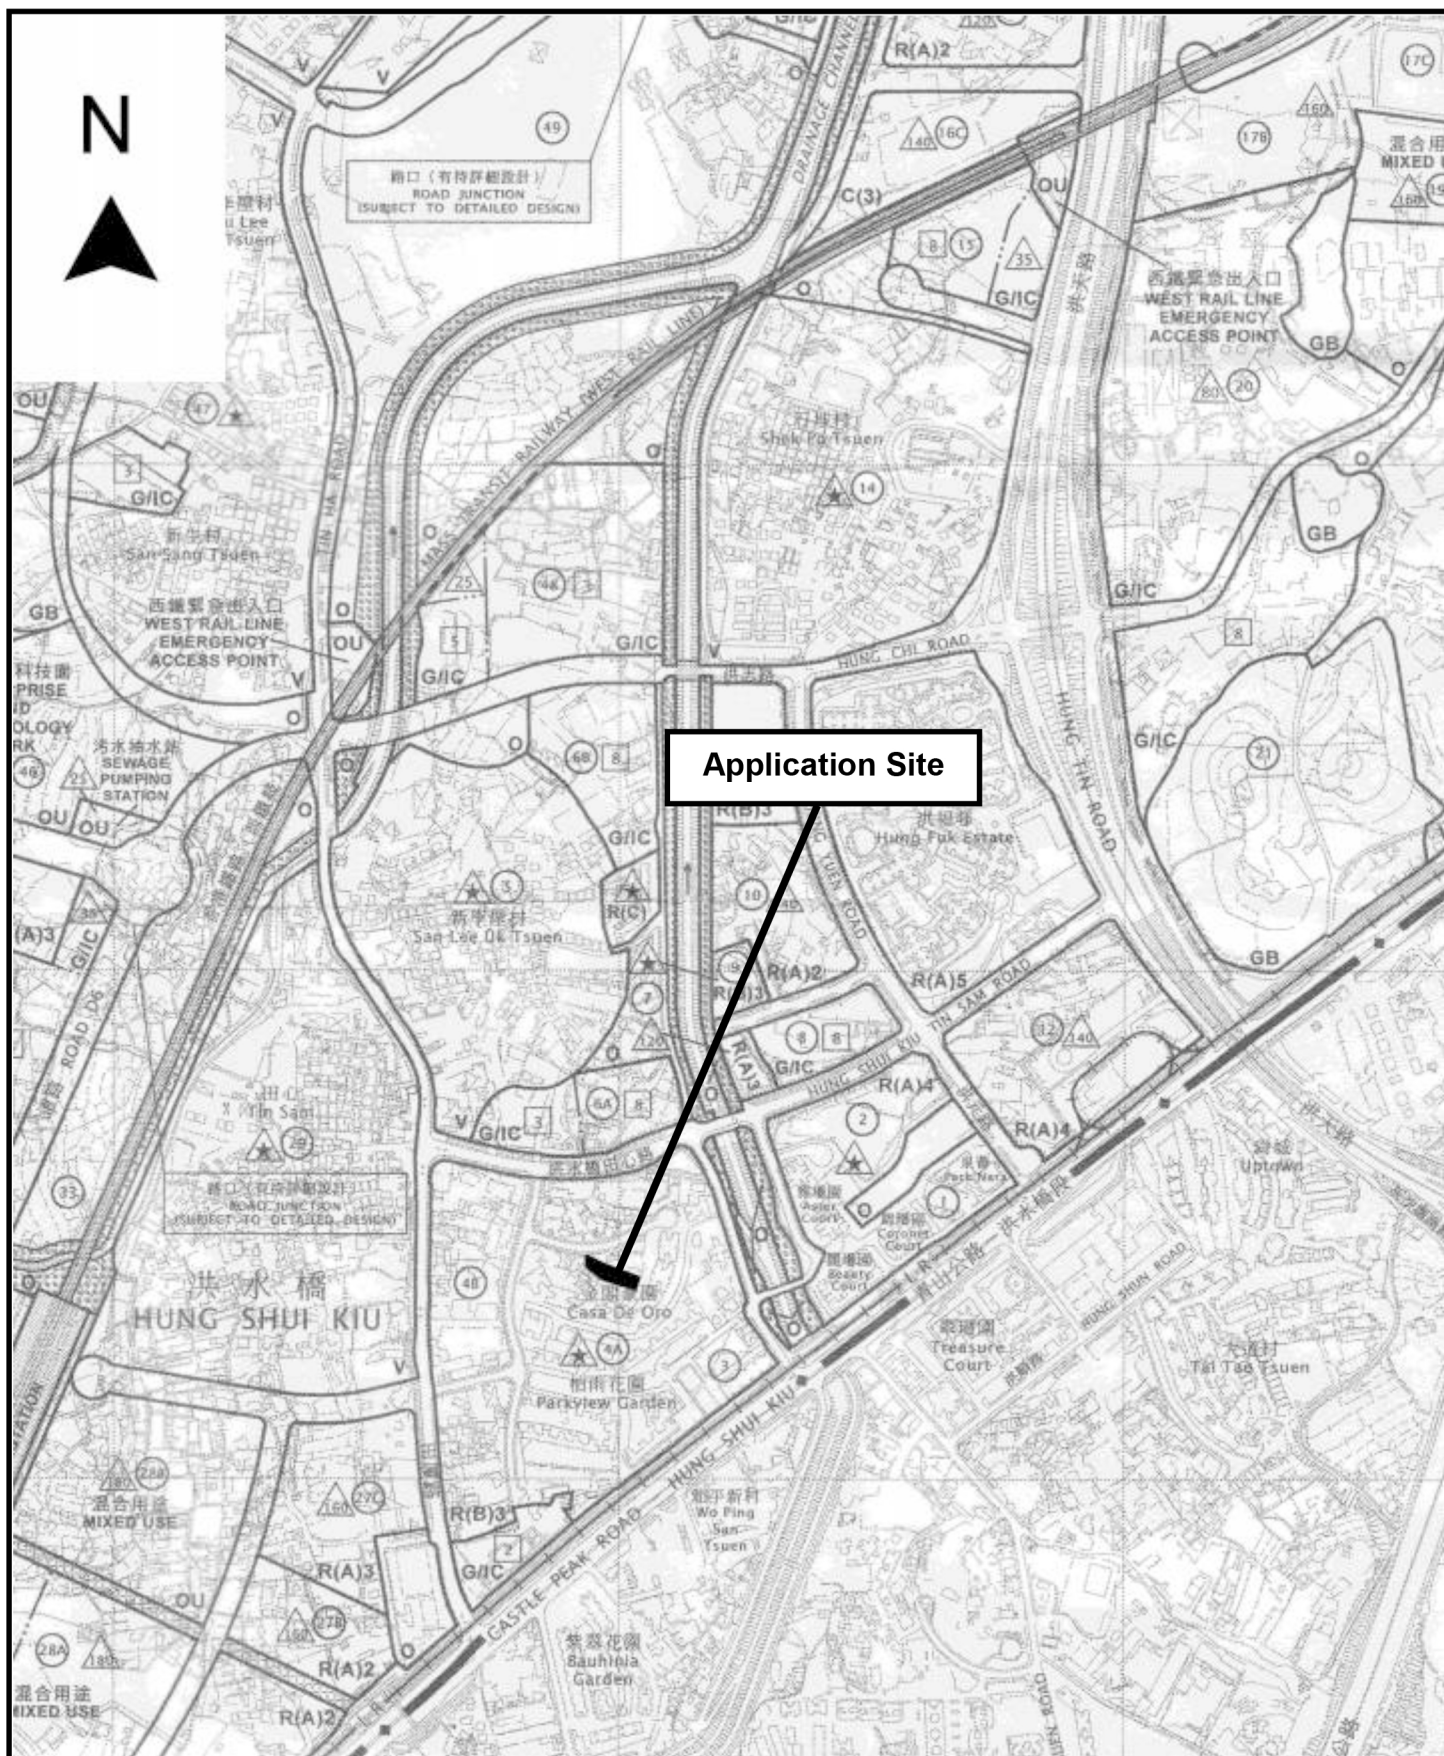

Project 項目名稱:

Proposed Temporary Public Vehicle Park for Private Car for a Period of 3 Years at Lot 1898 RP in D.D. 124, Hung Shui Kiu, Yuen Long, N.T.

Drawing Title 圖目:

Location Plan

Remarks 備註:

Drawing No. 圖號:


Figure 2

Scale 比例:

1:7500



7m wide
Ingress/Egress

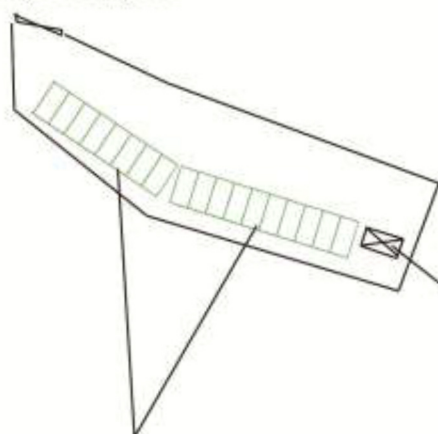

18 parking spaces of
5m x 2.5m for
private car

Structure 1
Guard room
GFA: Not exceeding 20m²
Height: Not exceeding 3.5m
No. of storey: 1

Project 項目名稱:

Proposed Temporary Public Vehicle
Park for Private Car for a Period of 3
Years at Lot 1898 RP in D.D. 124, Hung
Shui Kiu, Yuen Long, N.T.

Drawing Title 圖目:

Proposed Layout Plan

Drawing No. 圖號:

Figure 3

Remarks 備註:

Scale 比例:

1:1000