



Proposed Development:


Renewal of Planning Approval for Temporary Shop and Services (Real Estate Agency) for a Period of 3 Years at Lot 1149 RP (Part) in D.D. 125, Tseung Kong Wai, Ha Tsuen, Yuen Long, N.T.

**Figure 1:
Site Plan**

Scale:

1:1000

Remarks:

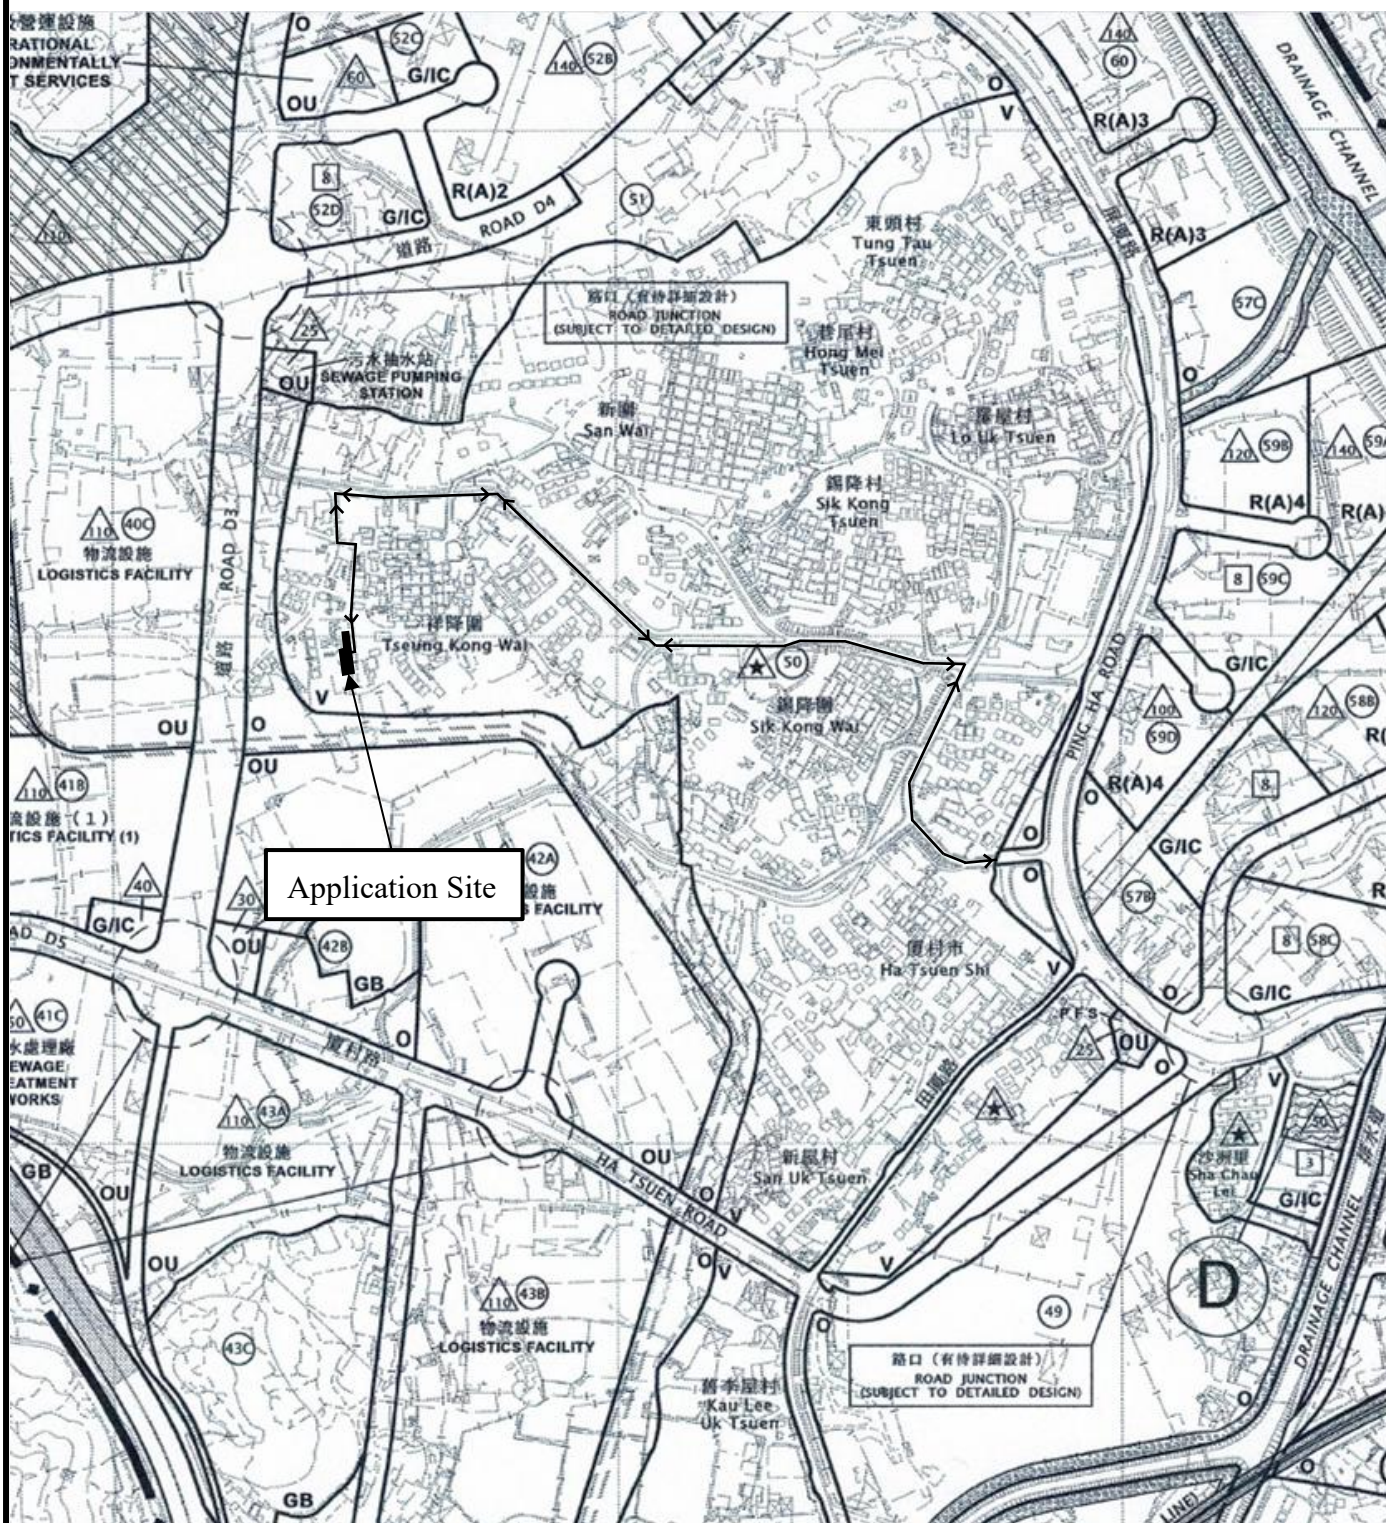

Proposed Development:

Renewal of Planning Approval for Temporary Shop and Services (Real Estate Agency) for a Period of 3 Years at Lot 1149 RP (Part) in D.D. 125, Tseung Kong Wai, Ha Tsuen, Yuen Long, N.T.

Figure 2:
Extract from OZP
No. S/HSK/3

Scale:
1:7500

Remarks:

← →
Vehicular Access Leading
from San Sik Road



Proposed Development:

Renewal of Planning Approval for Temporary Shop and Services (Real Estate Agency) for a Period of 3 Years at Lot 1149 RP (Part) in D.D. 125, Tseung Kong Wai, Ha Tsuen, Yuen Long, N.T.


Figure 3:

Layout Plan

Scale:

1:500

Remarks:

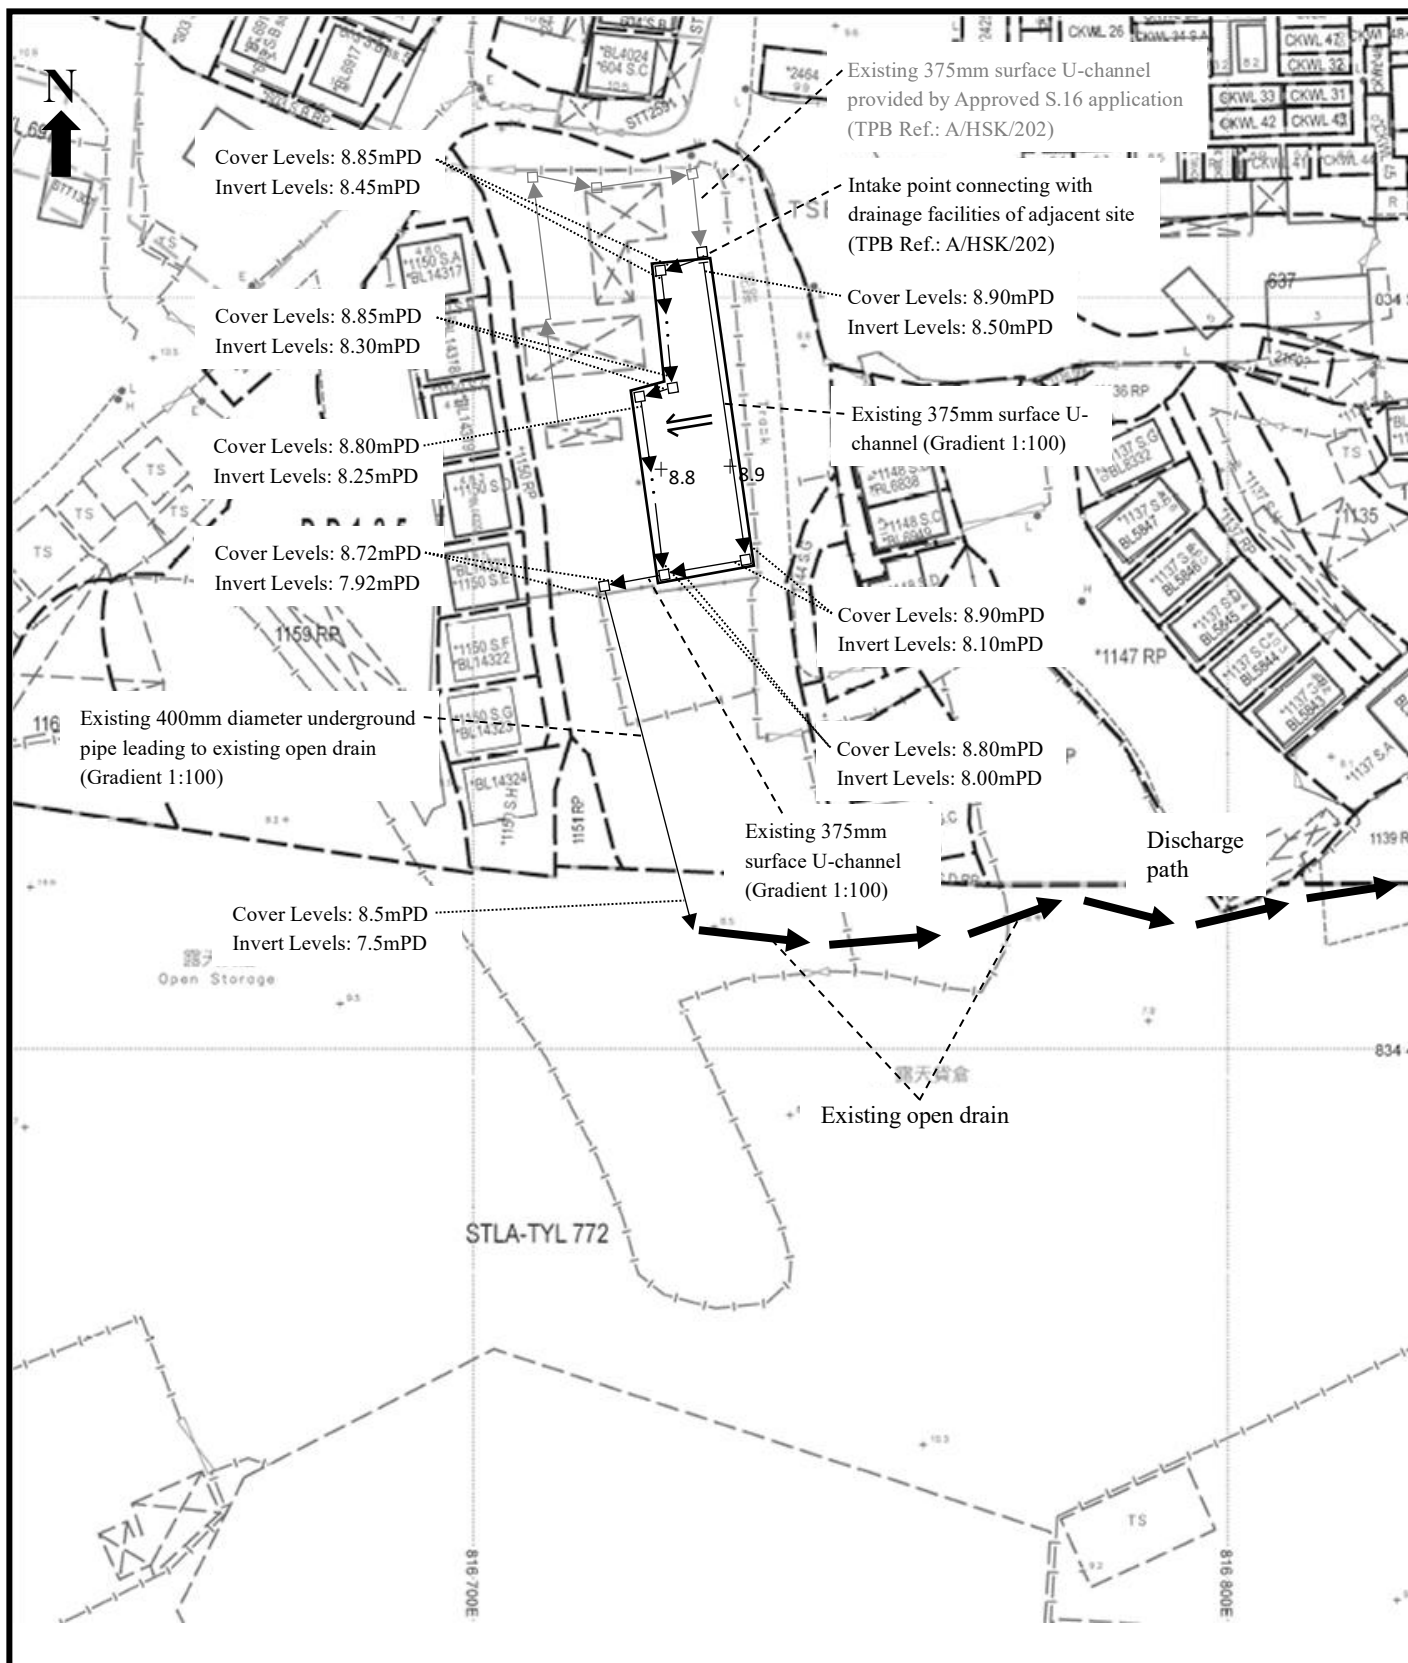

Proposed Development:
Renewal of Planning Approval for Temporary Shop and Services (Real Estate Agency) for a Period of 3 Years at Lot 1149 RP (Part) in D.D. 125, Tseung Kong Wai, Ha Tsuen, Yuen Long, N.T.

Figure 4:
As-built Drainage Plan
(Approved under previous planning permission No. A/HSK/479)

Scale:
1:1000

Remarks:
 +8.9 Level (in mPD)
 ⇐ Flow of surface runoff
 □ Existing catchpit with sand traps



Structure 1

Real Estate Agency

Use: Real Estate Agency and Conference Room

GFA: Not exceeding 202m²

Height: Not exceeding 3.8m

No. of storey: 1

Proposed Development:

Renewal of Planning Approval for Temporary Shop and Services (Real Estate Agency) for a Period of 3 Years at Lot 1149 RP (Part) in D.D. 125, Tseung Kong Wai, Ha Tsuen, Yuen Long, N.T.

Figure 5:

Existing Fire Service Installations Plan (Approved under previous planning permission No. A/HSK/479)

Scale:

1:500

Remarks:



5kg dry powder fire extinguisher



Access leading from San Sik Road



Compartment of Structure