


Appendix 4

Schematic Layout of Proposed House Redevelopment

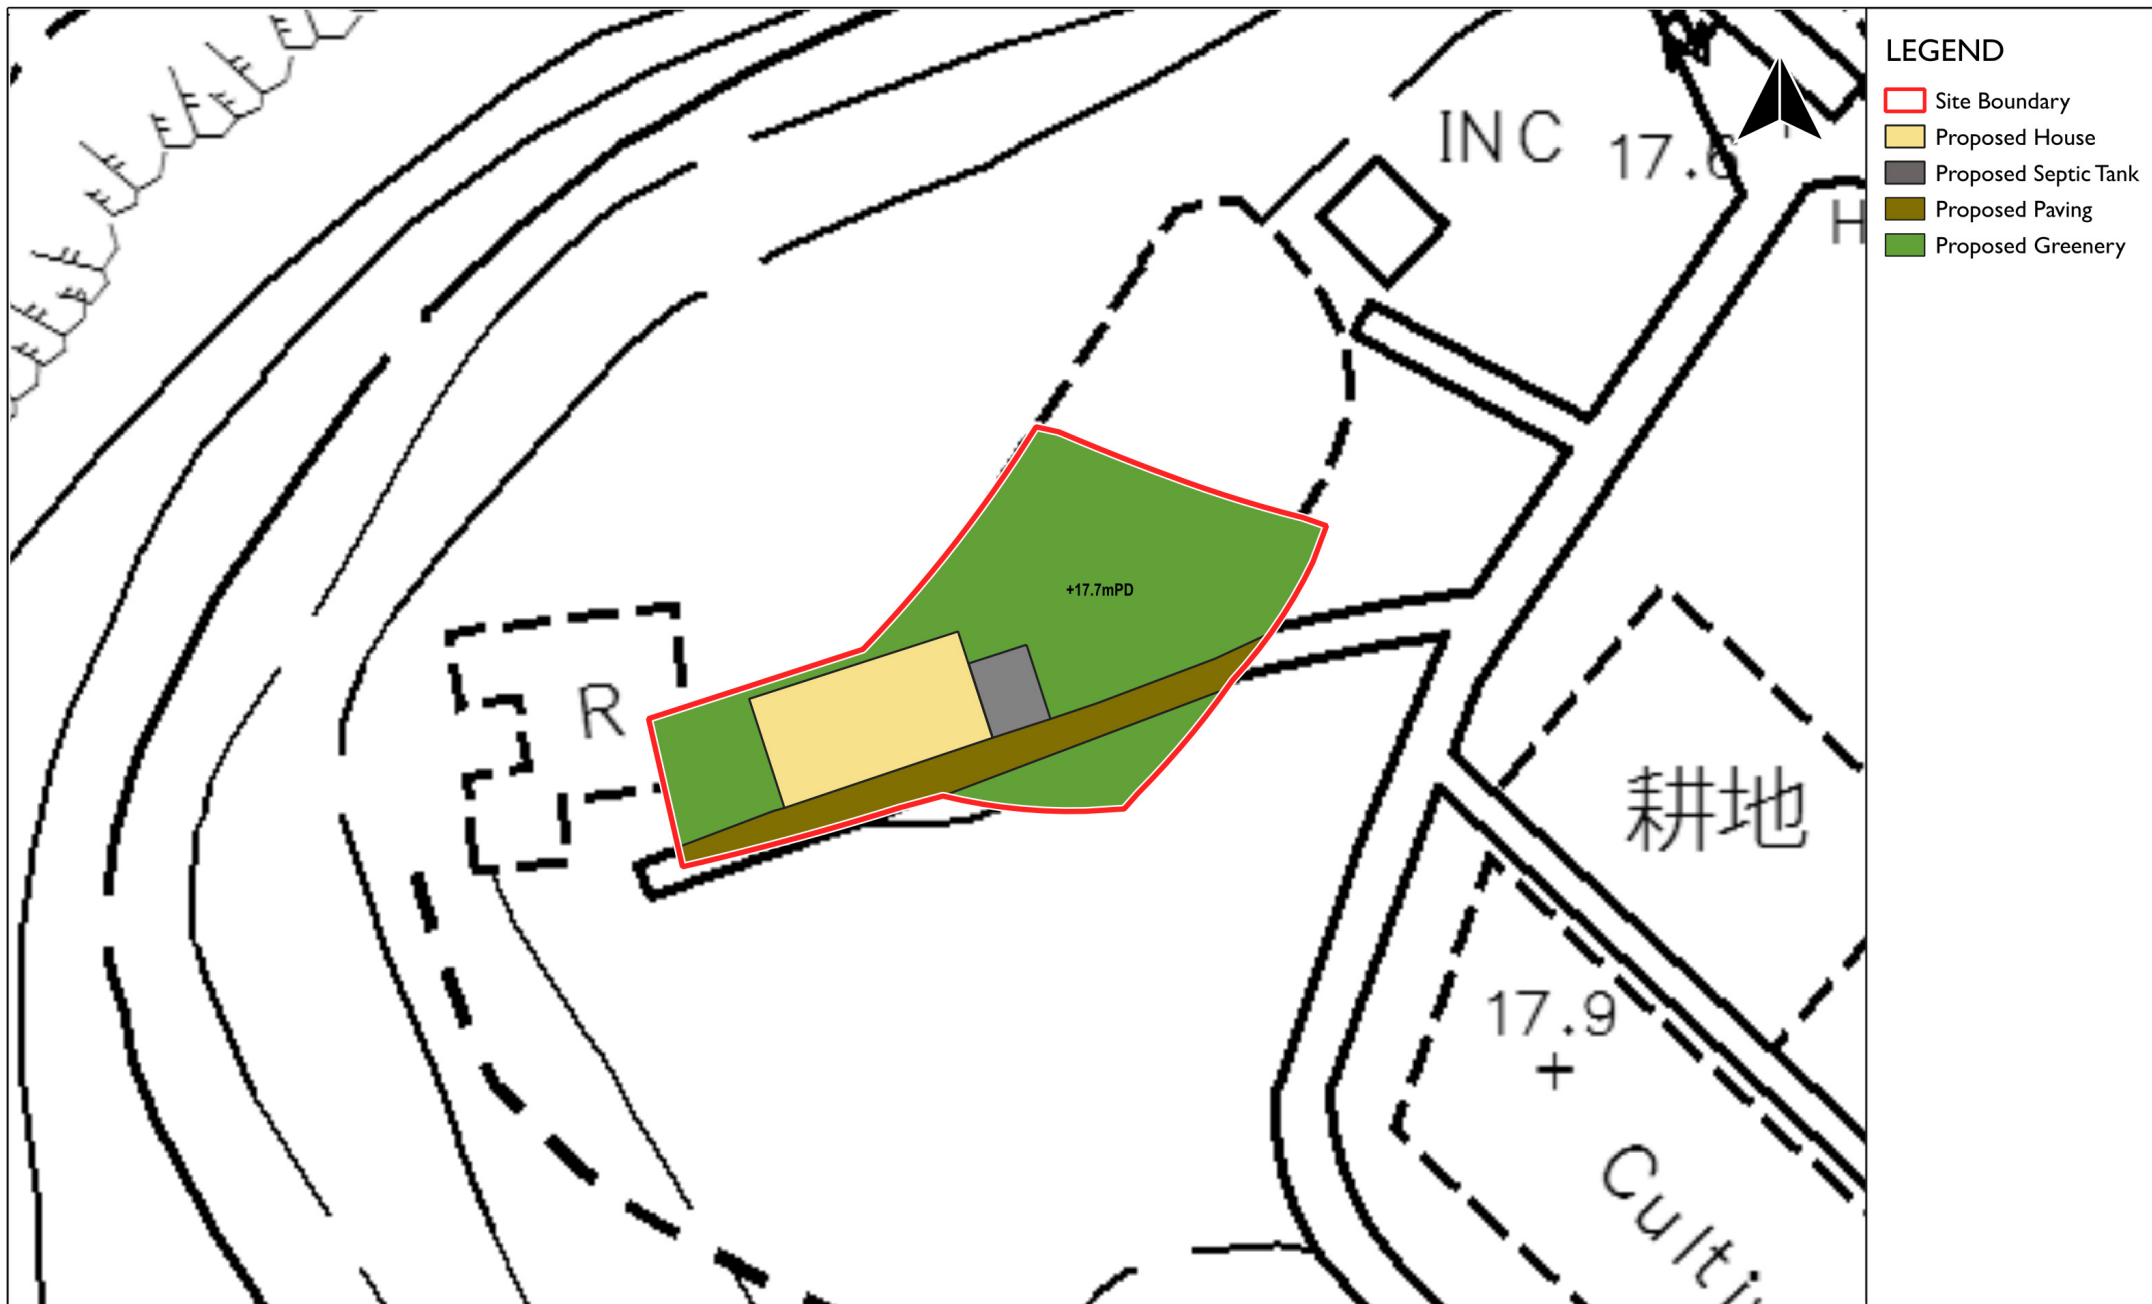

LEGEND

- Site Boundary
- Proposed House
- Proposed Septic Tank
- Proposed Paving
- Proposed Greenery




Schematic Layout of Proposed House

Proposed House Redevelopment,
Amenity Planting, and Filling / Excavation of Land
in "Conservation Area" Zone,
Lot No 5 in D.D.7, Lamma Island

Scale: 1:200 (A3)

Supporting Planning Statement

Date: 8 August 2025

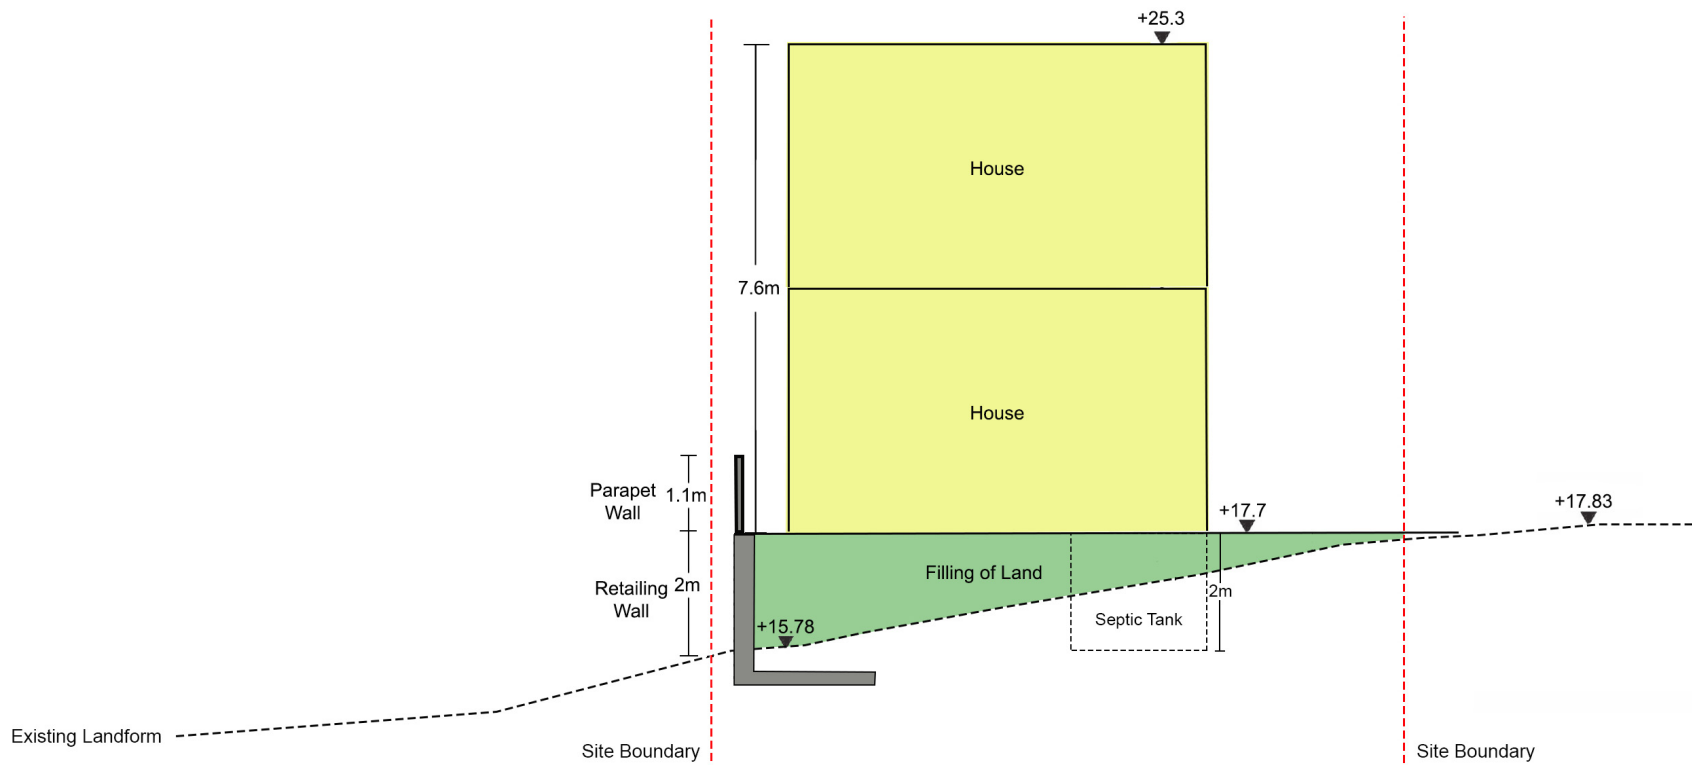

Schematic Section

Proposed House Redevelopment,
Amenity Planting and Filling / Excavation of Land
in "Conservation Area" Zone,
at Lot No. 5 in DD7, Lamma Island

Scale: 1:75 (A3)

Supporting Planning Statement

Date: 8 August 2025