


- NOTES:
- 1. ALL DIMENSION SHALL BE VERIFIED ON SITE
  - 2. SHOP DRAWINGS SHALL BE SUBMITTED FOR APPROVAL
  - 3. ALL MATERIALS SHALL BE SUBMITTED/PREPARED  
MOCK UP FOR PM APPROVAL.

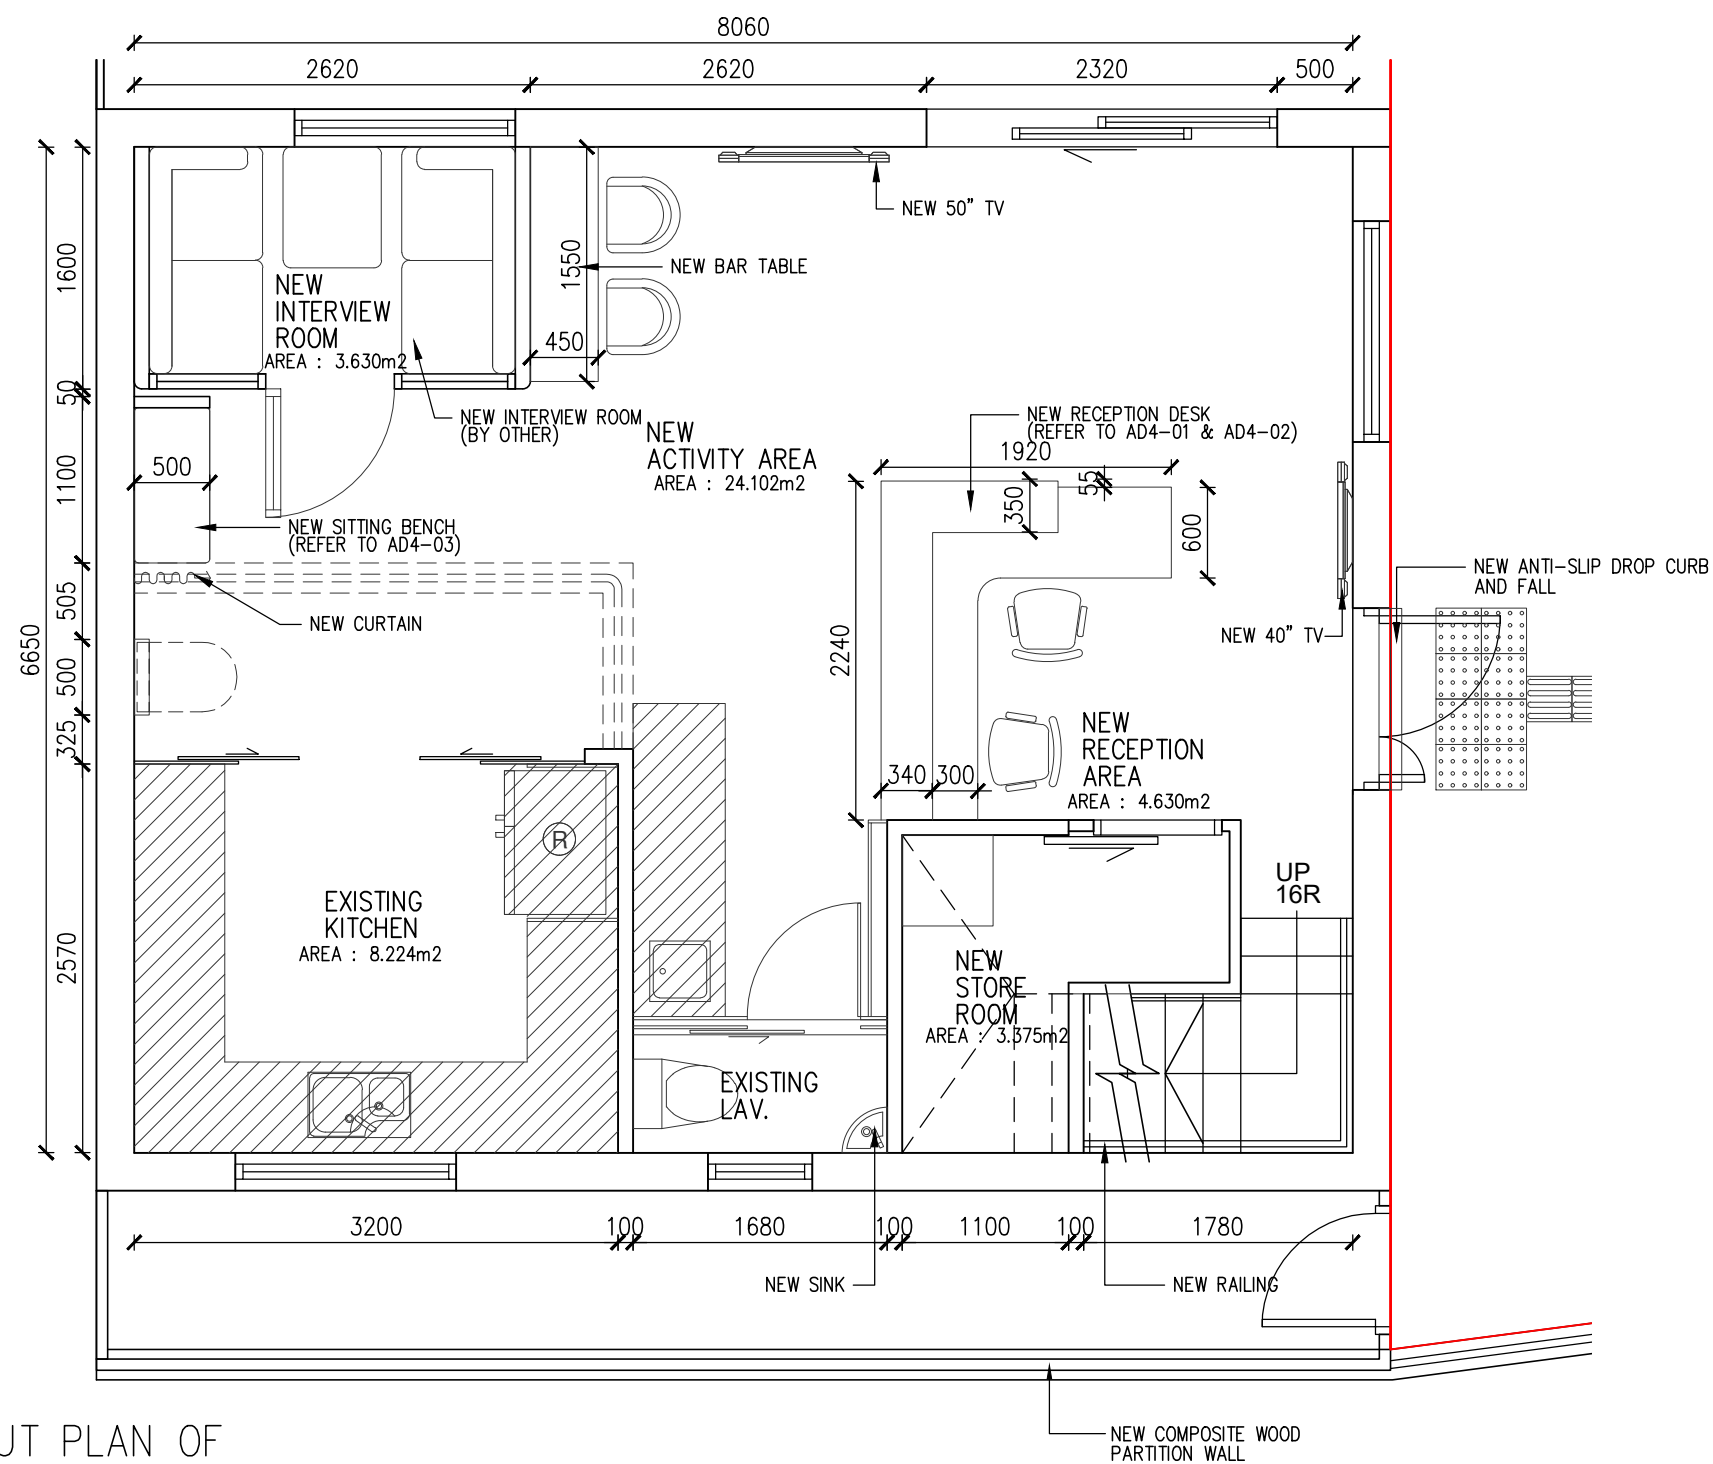

1 PROPOSED LAYOUT PLAN OF  
GROUND FLOOR (PART 1) 1:50

BD. REF.

FSD. REF.

LEGENDS:

KEEP EXISTING

| DATE       | REV.NO. | PARTICULARS     | INITIAL |
|------------|---------|-----------------|---------|
| 03-09-2021 | A       | TENDER ADDENDUM | -       |

ARCHITECT

**SRLT**

Spence Robinson LT Ltd  
Architects · Project Managers · Interior Designers

ROOM 911, 9/F, CC WU BUILDING,  
302-8 HENNESSY ROAD, WANCHAI, HONG KONG  
TEL (852) 28380909 FAX (852) 3520 4801

PROJECT

FITTING-OUT WORKS FOR  
SETTING-UP A CORE CENTRE OF  
THE NEIGHBOURHOOD ADVICE-  
ACTION COUNCIL ISLANDS  
DISTRICT HEALTH CENTRE EXPRESS  
AT HOUSE 2, LOT 2536 DD 3  
TUNG CHUNG, LANTAU ISLAND

DRAWING TITLE

PROPOSED LAYOUT PLAN OF  
GROUND FLOOR (PART 1)

|                     |                       |
|---------------------|-----------------------|
| SCALE<br>1:50       | DRAWN<br>YC           |
| DATE<br>14 SEP 2021 | CHECKED<br>CC         |
| JOB NO.<br>6454     | DRAWING NO.<br>AD1-05 |
| COMPUTER REF.       |                       |