

- NOTES:
- 1. ALL DIMENSION SHALL BE VERIFIED ON SITE
 - 2. SHOP DRAWINGS SHALL BE SUBMITTED FOR APPROVAL
 - 3. ALL MATERIALS SHALL BE SUBMITTED/PREPARED
MOCK UP FOR PM APPROVAL.

BD. REF.

FSD. REF.

LEGENDS:

KEEP EXISTING

03-09-2021	A	TENDER ADDENDUM	-
DATE	REV.NO.	PARTICULARS	INITIAL

ARCHITECT

SRLT

Spence Robinson LT Ltd

Architects · Project Managers · Interior Designers

ROOM 911, 9/F, CC WU BUILDING,
302-8 HENNESSY ROAD, WANCHAI, HONG KONG
TEL (852) 28380909 FAX (852) 3520 4801


PROJECT

FITTING-OUT WORKS FOR
SETTING-UP A CORE CENTRE OF
THE NEIGHBOURHOOD ADVICE-
ACTION COUNCIL ISLANDS
DISTRICT HEALTH CENTRE EXPRESS
AT HOUSE 2, LOT 2536 DD 3
TUNG CHUNG, LANTAU ISLAND

DRAWING TITLE

PROPOSED LAYOUT PLAN OF
FIRST FLOOR

SCALE 1:50	DRAWN YC
DATE 14 SEP 2021	CHECKED CC
JOB NO. 6454	DRAWING NO. AD1-06
COMPUTER REF.	A

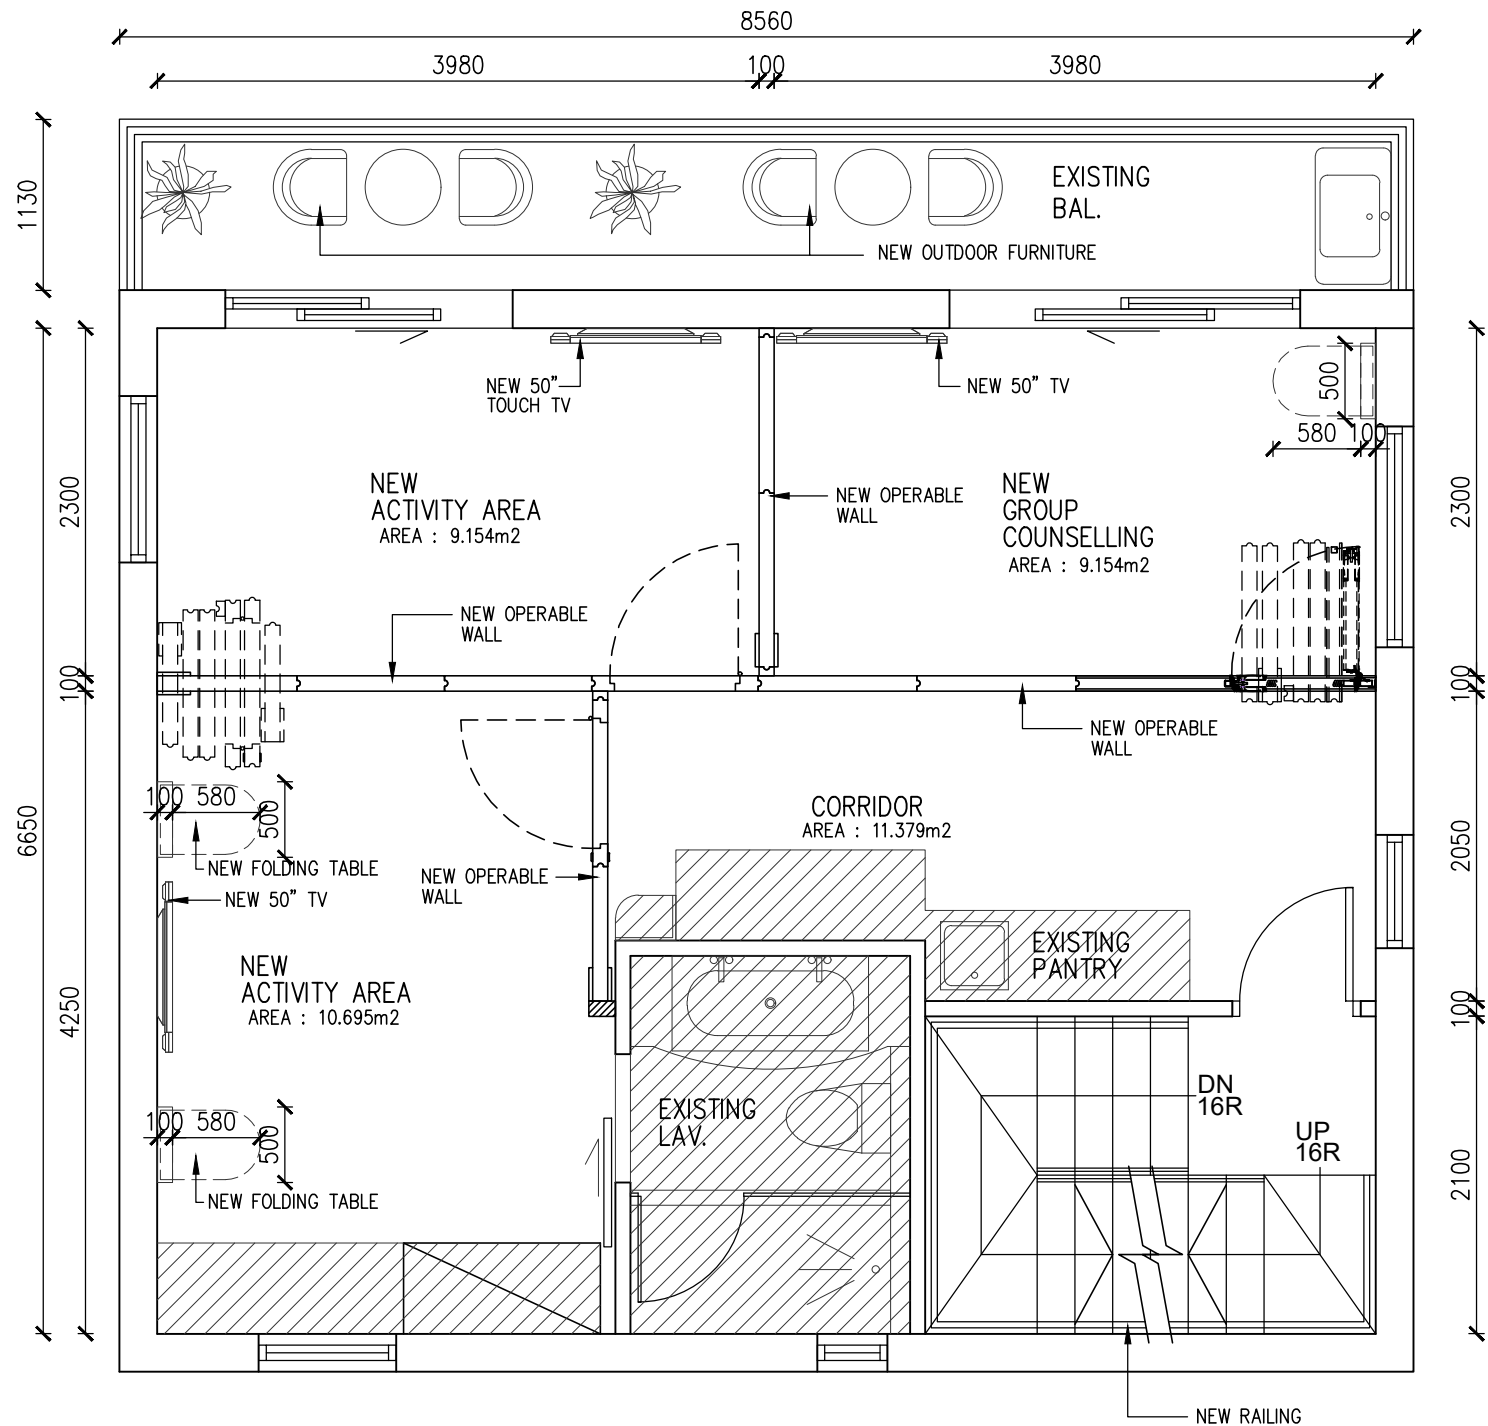

1 PROPOSED LAYOUT PLAN OF
FIRST FLOOR 1:50