


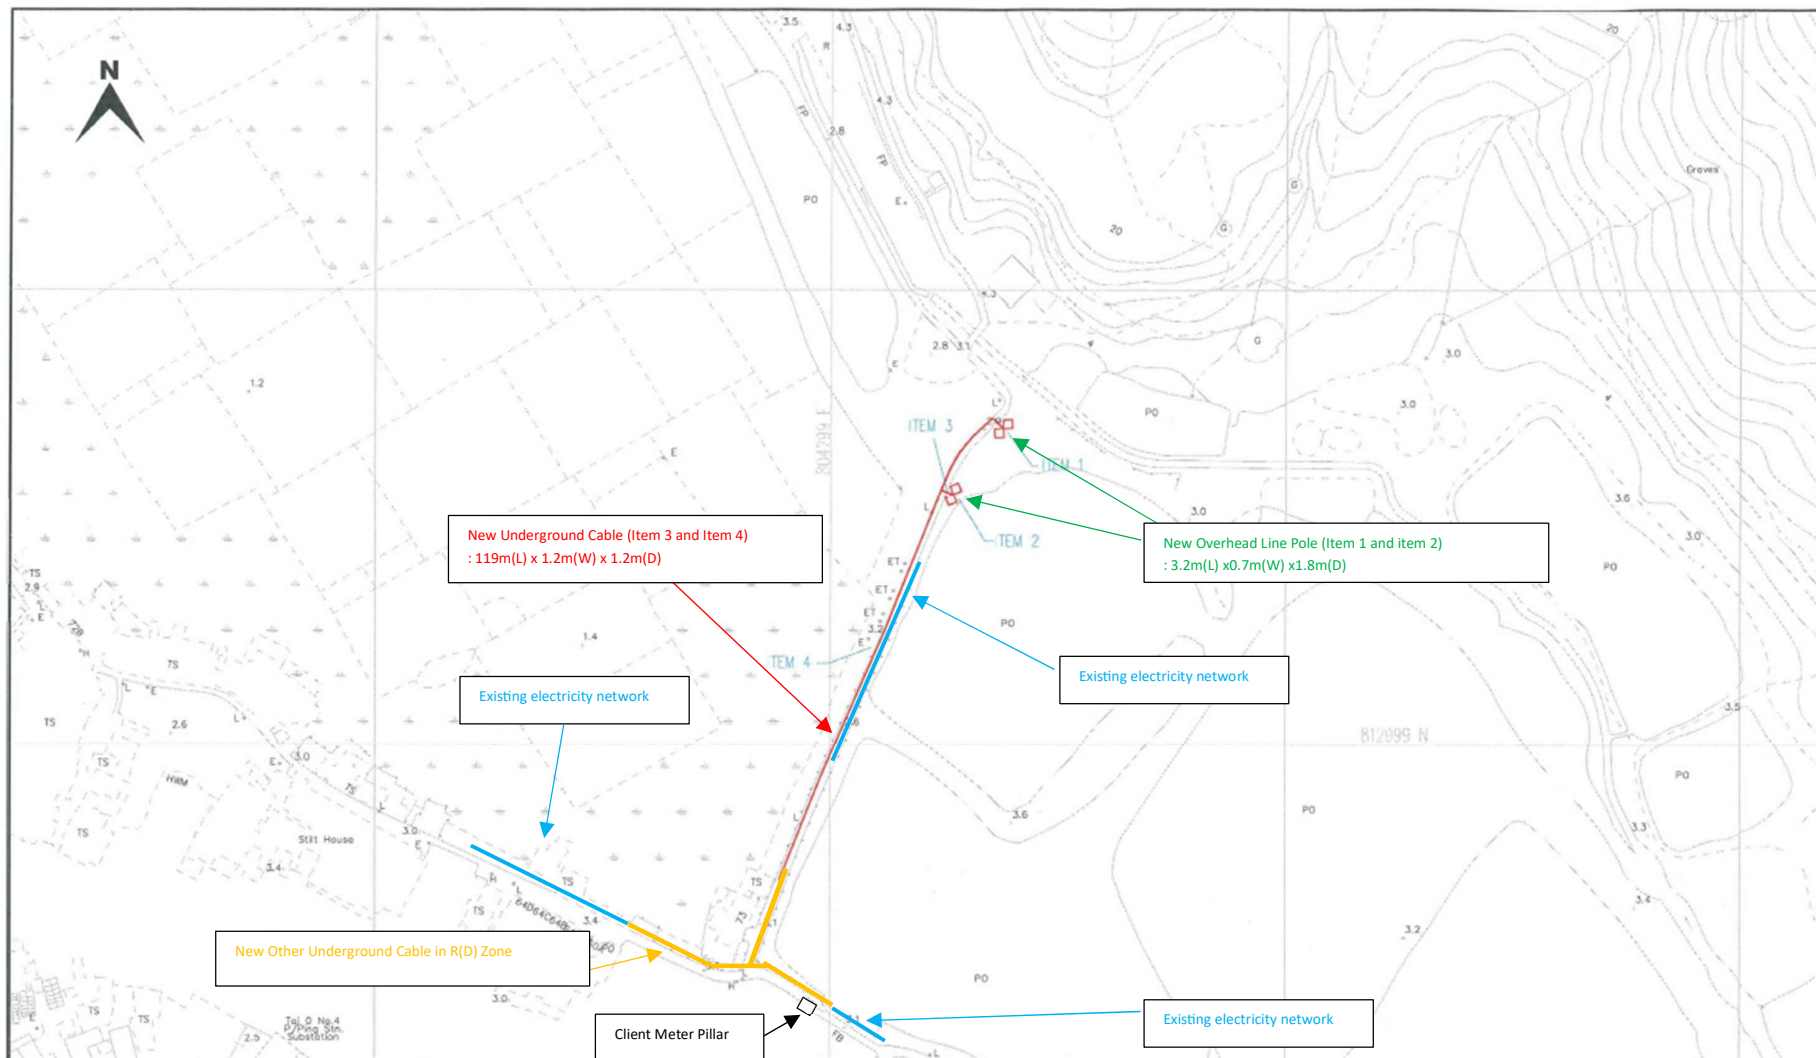

LEGEND :

- PROPOSED TRENCH FOR LAYING / RECOVERING CABLE
- PROPOSED TRENCH FOR LAYING DUCTS
- PROPOSED CABLE THROUGH EXISTING DUCTS
- EXISTING PILLAR
- PROPOSED PILLAR 1.6M x 0.6M x 0.75M / OUTOUT BOX
- EXCAVATION FOR JOINTING / REPAIRING / INSPECTING CABLE
- PROPOSED 3.6M(L) x 3.32M(W) x 2.7M(H) HV PILLAR

- EXISTING OVERHEAD LINE & POLE
- PROPOSED 11KV, L.V., D.H.L. OF STEEL / WOODEN POLE
- OVERHEAD LINE & POLE TO BE REMOVED
- PROPOSED TREE TRIMMING / CUTTING
- EXISTING POLE MOUNTED TRANSFORMER
- PROPOSED POLE MOUNTED TRANSFORMER
- PROPOSED STAY / STAY POLE

CLP 中電

SCALE 1:1000 @A3

DATE : 29-12-2025

REGION : WE

DRAWN : NY CHOI

CHECKED : SC LAM

O.C. : LT

E/O NO :


TITLE : POLE ERECTION & 11KV & LV CABLE LAYING AT
YIM TIN FOOTBRIDGE
NEAR SUN KEI VILLAGE, TAI O

MAP NO : 09SW23B, 09SW24A

PROJECT REF. : LT2024-0537

SUMMARY

Map date reproduced with permission of the Director of Lands. (C) Hong Kong
Information Classification: PROPRIETARY

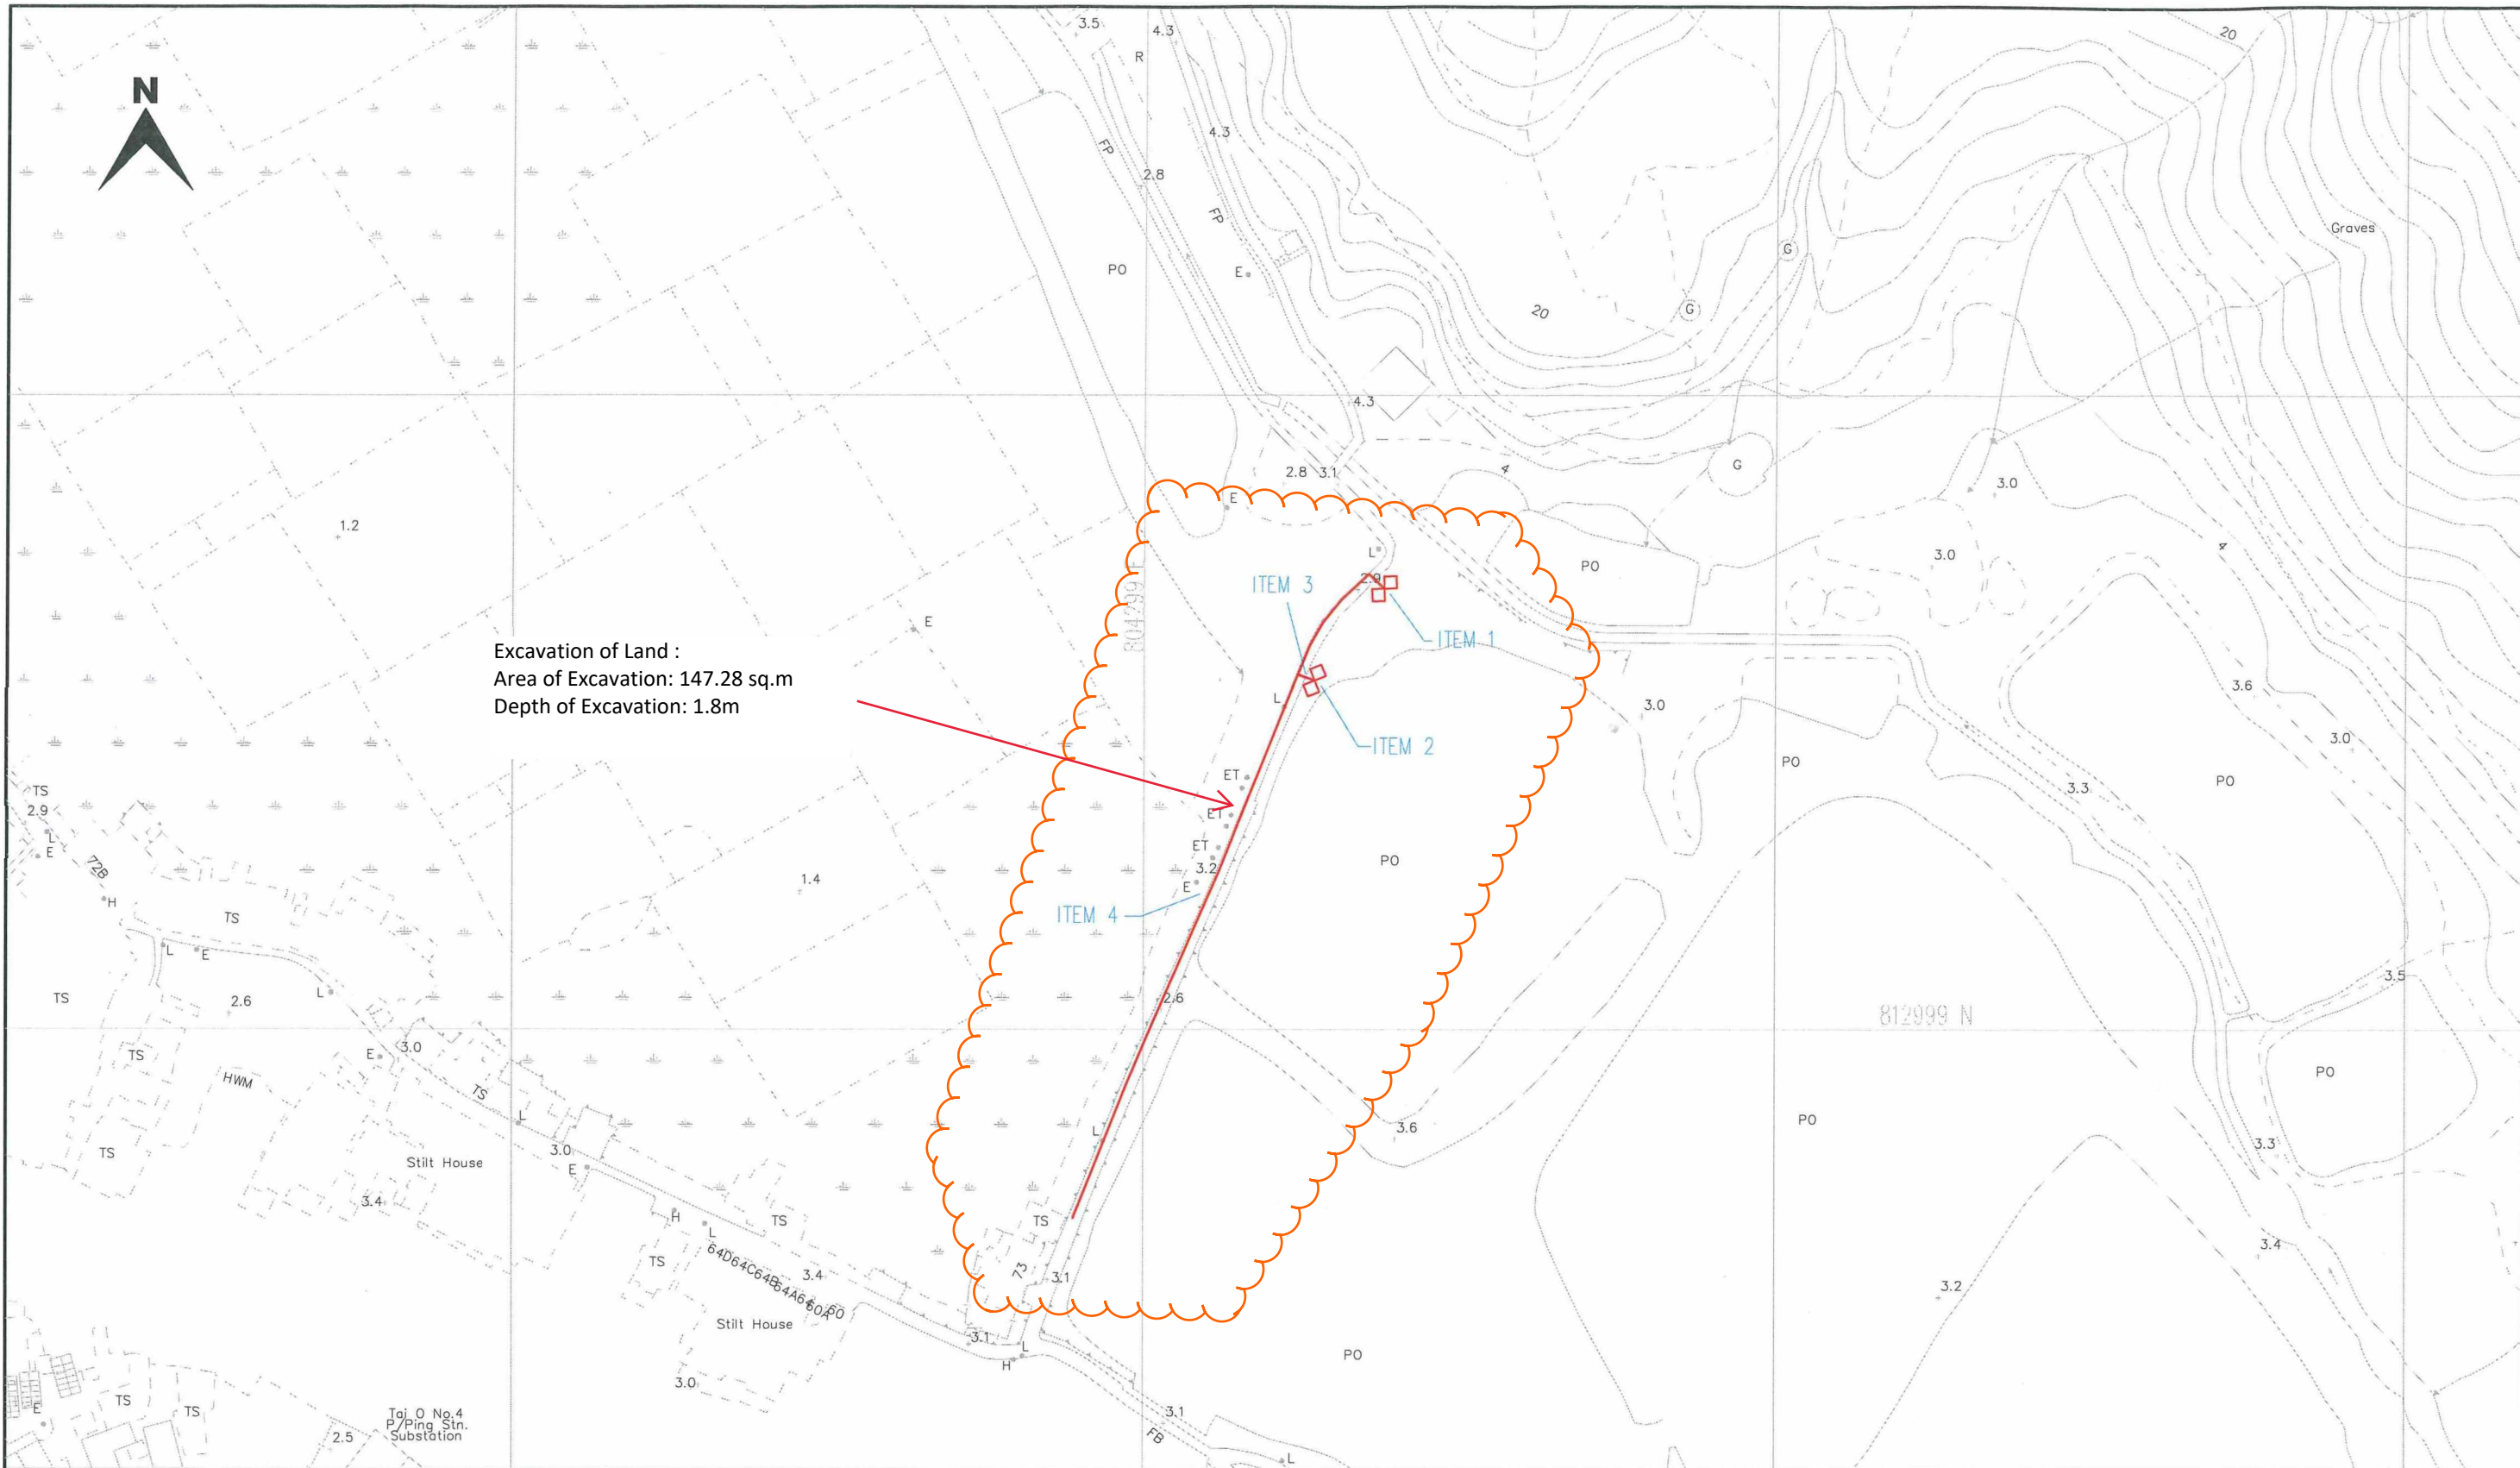

LEGEND :

- PROPOSED TRENCH FOR LAYING / RECOVERING CABLE
- PROPOSED TRENCH FOR LAYING DUCTS
- PROPOSED CABLE THROUGH EXISTING DUCTS
- EXISTING PILLAR
- PROPOSED PILLAR 1.6M x 0.6M x 0.75M / CUTOUT BOX
- EXCAVATION FOR JOINTING / REPAIRING / INSPECTING CABLE
- PROPOSED 3.6M(L) x 3.32M(W) x 2.7M(H) HV PILLAR

- EXISTING OVERHEAD LINE & POLE
- PROPOSED 11KV, L.V., OHL, OF STEEL / WOODEN POLE
- OVERHEAD LINE & POLE TO BE REMOVED
- PROPOSED TREE TRIMMING / CUTTING
- EXISTING POLE MOUNTED TRANSFORMER
- PROPOSED POLE MOUNTED TRANSFORMER
- PROPOSED STAY / STAY POLE



SCALE 1:1000 @A3

DRAWN : NY CHOI

DATE : 29-12-2025

CHECKED : SC LAM

REGION : WE

O.C. : LT


E/O NO :

TITLE : POLE ERECTION & 11KV & LV CABLE LAYING AT
YIM TIN FOOTBRIDGE
NEAR SUN KEI VILLAGE, TAI O

MAP NO : 09SW23B, 09SW24A

PROJECT REF. : LT2024-0537

Excavation of Land Drawing

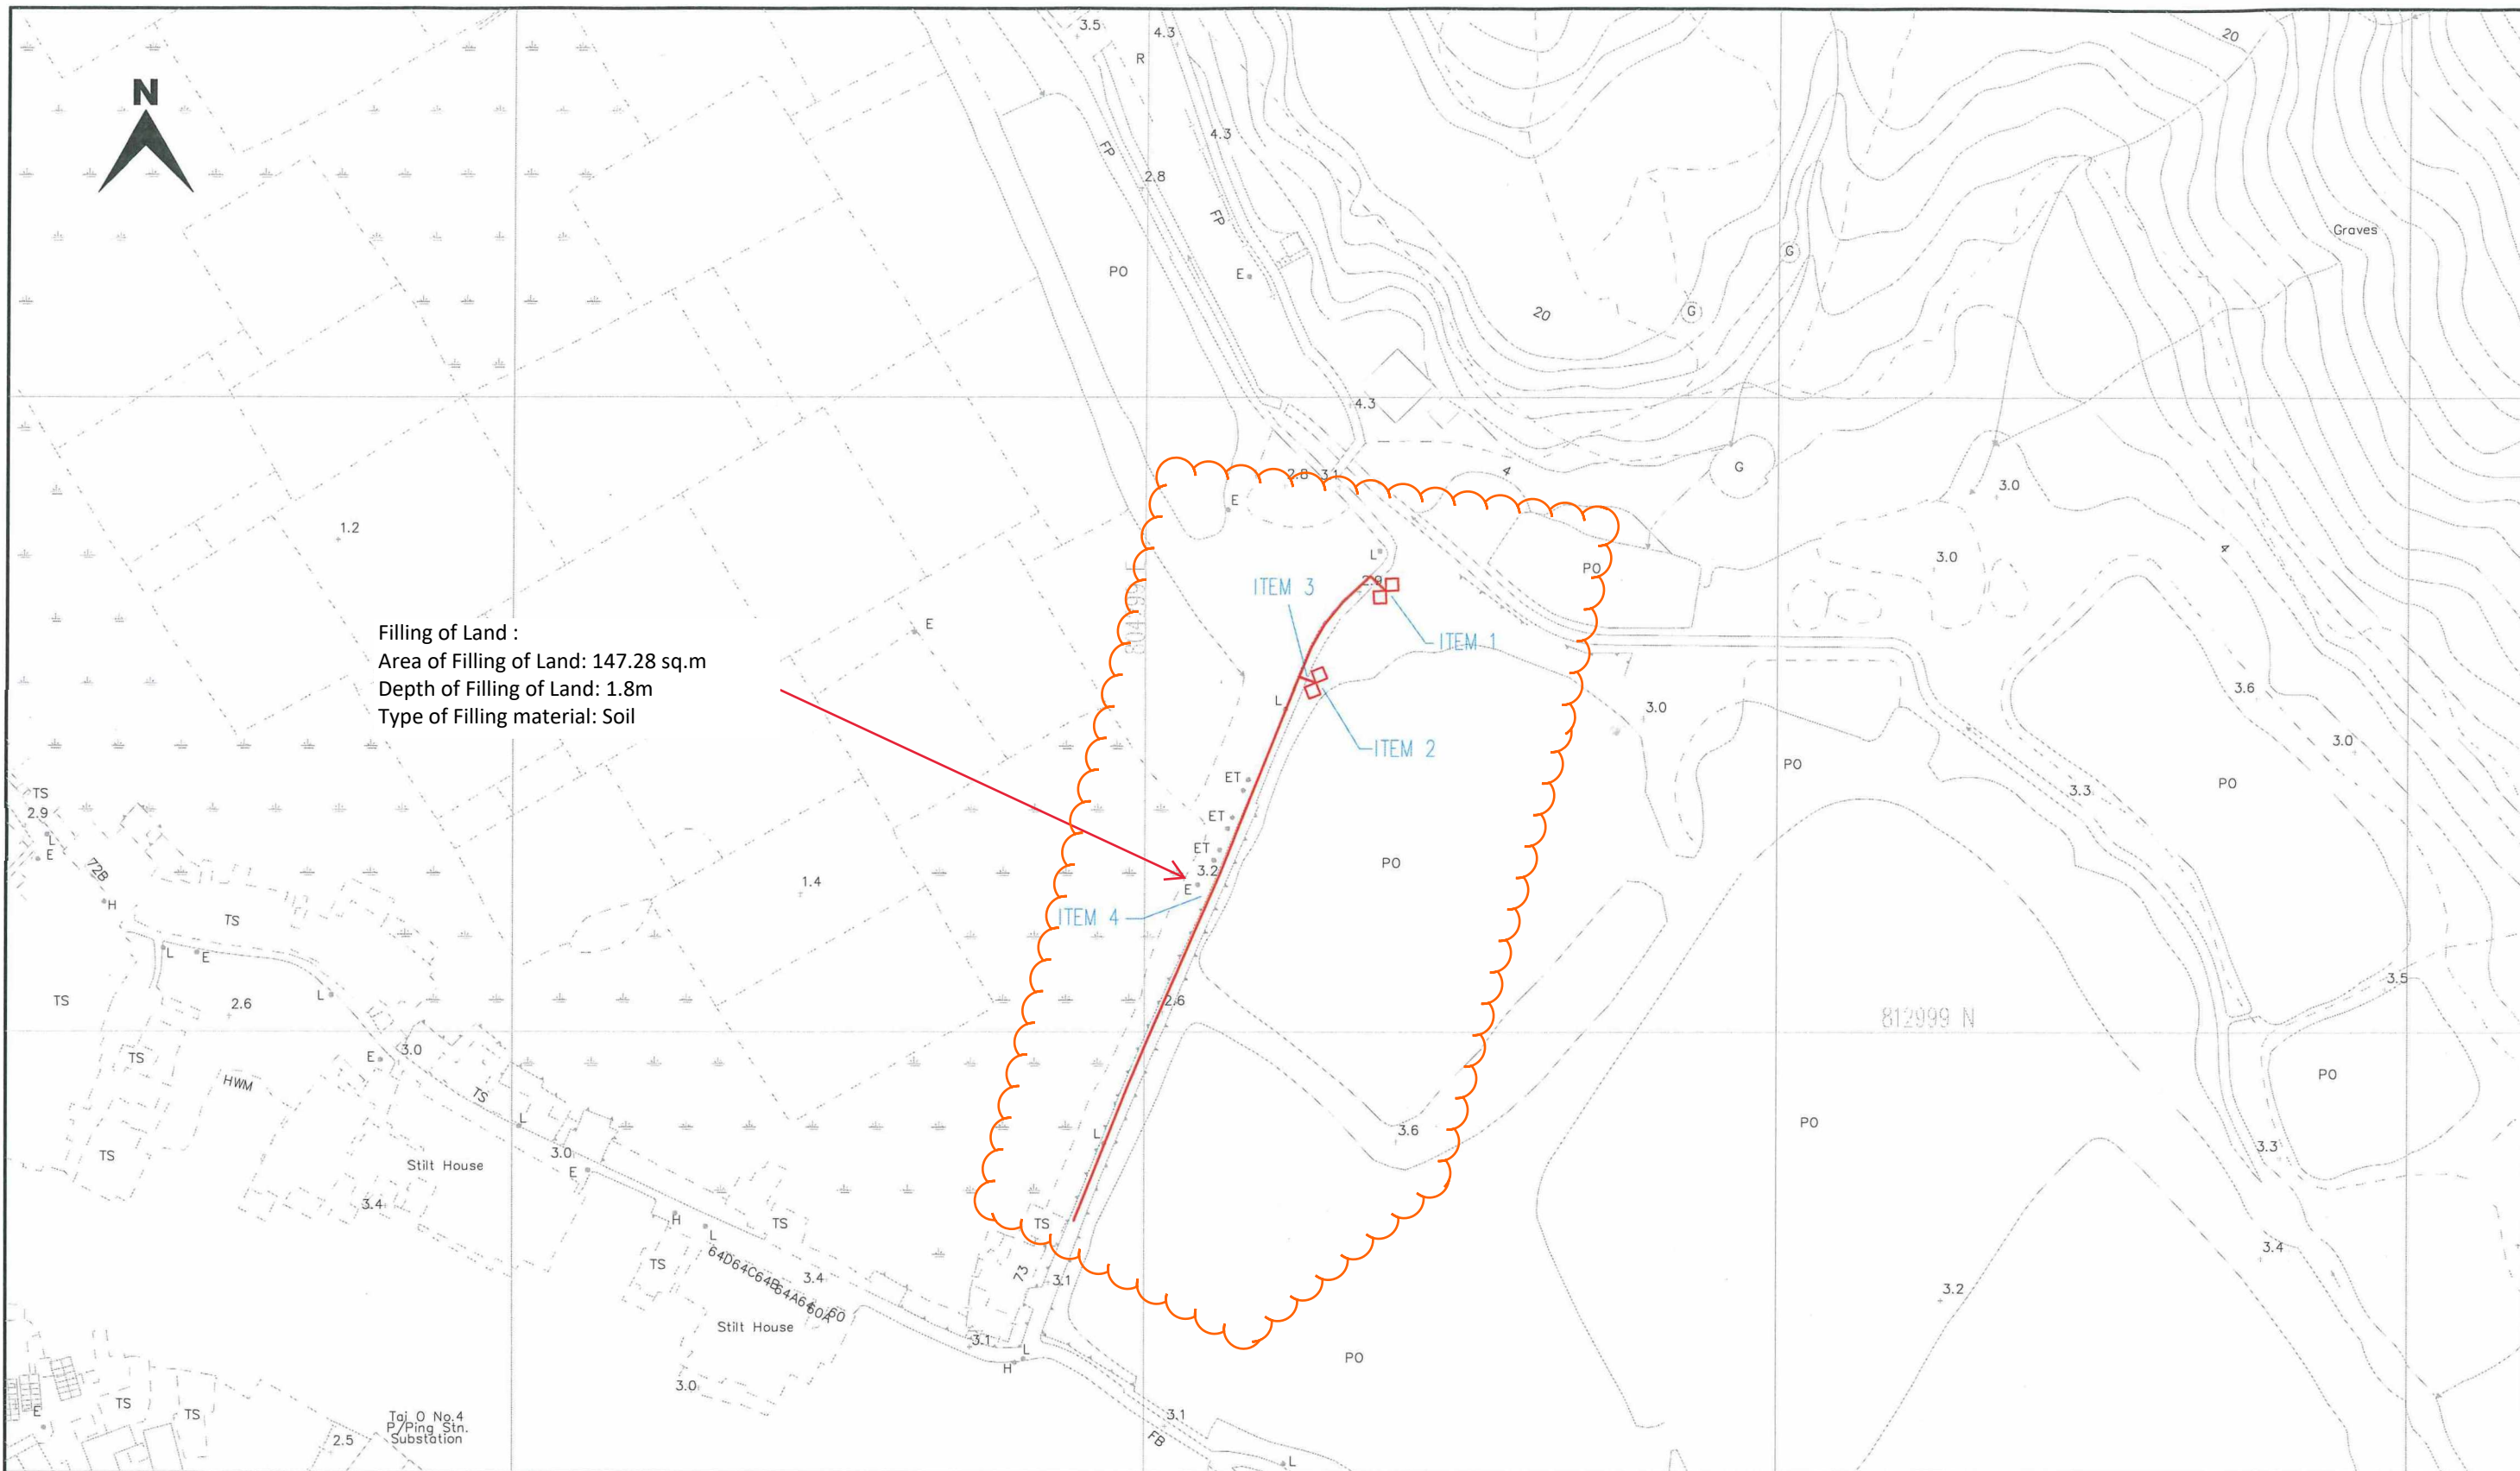

LEGEND :

- PROPOSED TRENCH FOR LAYING / RECOVERING CABLE
- PROPOSED TRENCH FOR LAYING DUCTS
- PROPOSED CABLE THROUGH EXISTING DUCTS
- EXISTING PILLAR
- PROPOSED PILLAR 1.6M x 0.6M x 0.75M / CUTOUT BOX
- EXCAVATION FOR JOINTING / REPAIRING / INSPECTING CABLE
- PROPOSED 3.6M(L) x 3.32M(W) x 2.7M(H) HV PILLAR

- EXISTING OVERHEAD LINE & POLE
- PROPOSED 11KV, L.V., OHL, OF STEEL / WOODEN POLE
- OVERHEAD LINE & POLE TO BE REMOVED
- PROPOSED TREE TRIMMING / CUTTING
- EXISTING POLE MOUNTED TRANSFORMER
- PROPOSED POLE MOUNTED TRANSFORMER
- PROPOSED STAY / STAY POLE



SCALE 1:1000 @A3

DRAWN : NY CHOI

DATE : 29-12-2025

CHECKED : SC LAM

REGION : WE

O.C. : LT


E/O NO :

TITLE : POLE ERECTION & 11KV & LV CABLE LAYING AT
YIM TIN FOOTBRIDGE
NEAR SUN KEI VILLAGE, TAI O

MAP NO : 09SW23B, 09SW24A

PROJECT REF. : LT2024-0537

Filling of Land Drawing

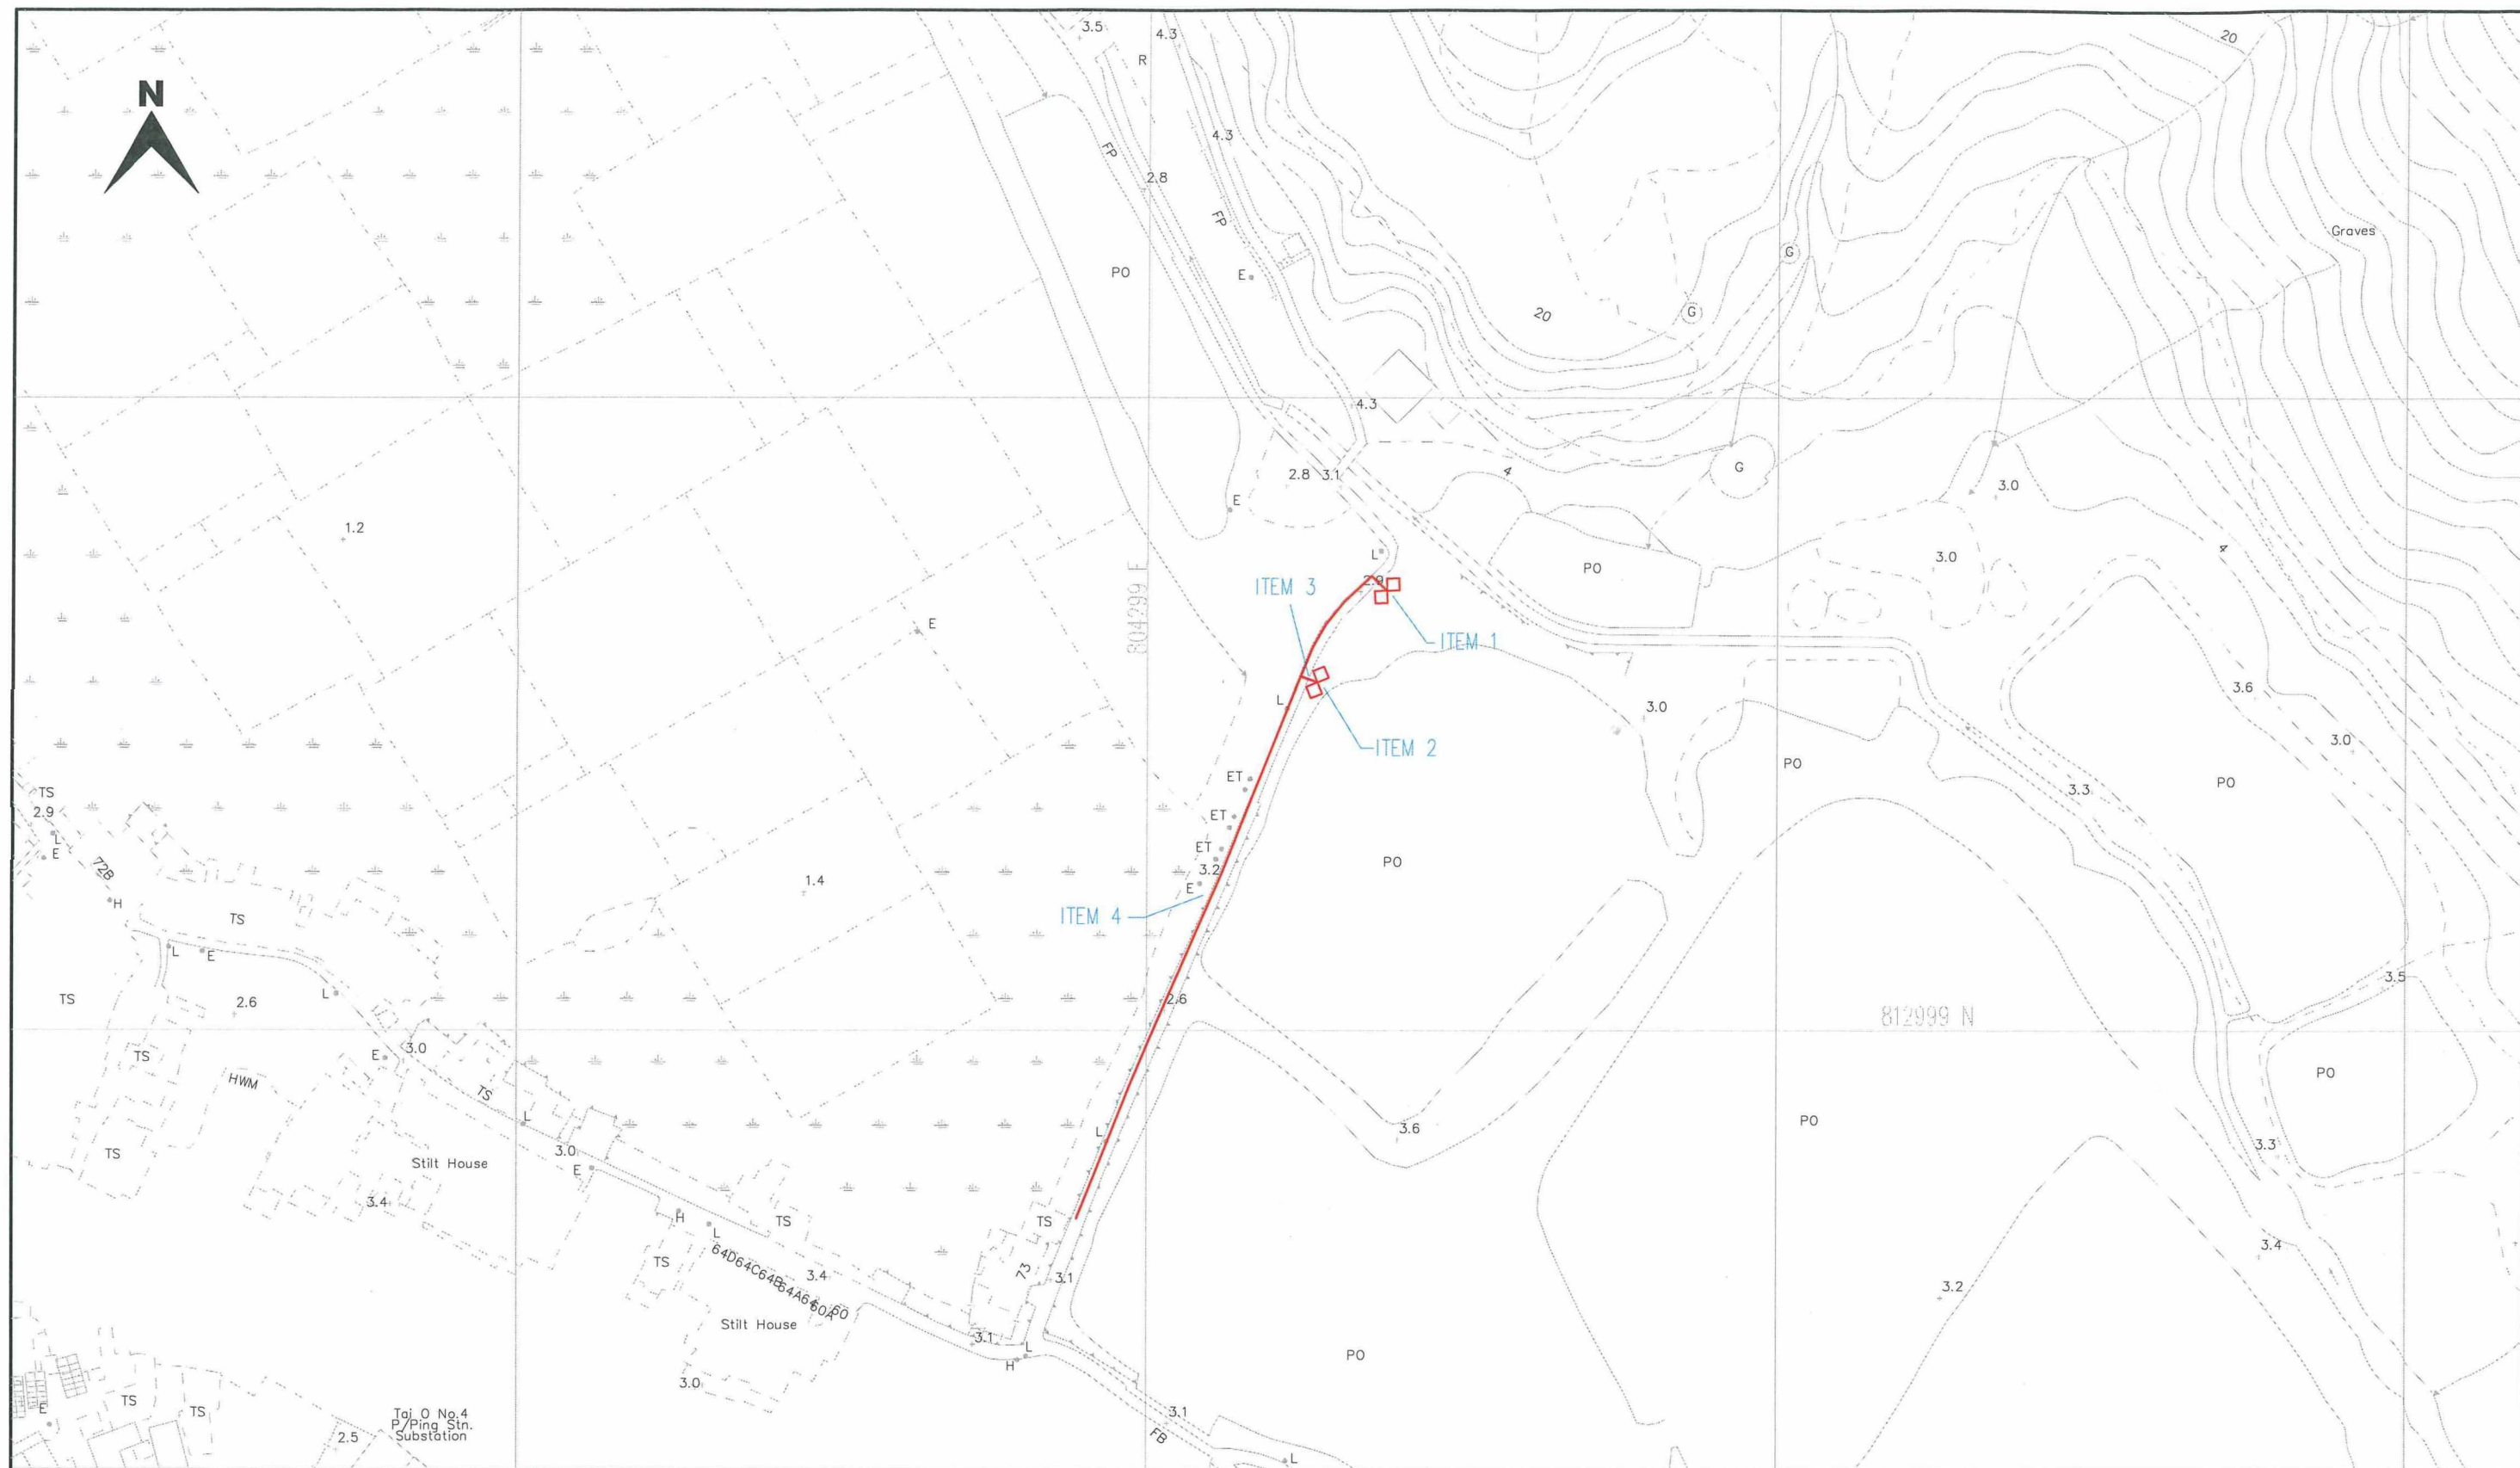

LEGEND :

- PROPOSED TRENCH FOR LAYING / RECOVERING CABLE
- PROPOSED TRENCH FOR LAYING DUCTS
- PROPOSED CABLE THROUGH EXISTING DUCTS
- EXISTING PILLAR
- PROPOSED PILLAR 1.6M x 0.6M x 0.75M / CUTOUT BOX
- EXCAVATION FOR JOINTING / REPAIRING / INSPECTING CABLE
- PROPOSED 3.6M(L) x 3.32M(W) x 2.7M(H) HV PILLAR

- EXISTING OVERHEAD LINE & POLE
- PROPOSED 11KV, L.V., OHL, OF STEEL / WOODEN POLE
- OVERHEAD LINE & POLE TO BE REMOVED
- PROPOSED TREE TRIMMING / CUTTING
- EXISTING POLE MOUNTED TRANSFORMER
- PROPOSED POLE MOUNTED TRANSFORMER
- PROPOSED STAY / STAY POLE

CLP 中電

SCALE 1:1000 @A3

DRAWN : NY CHOI

DATE : 29-12-2025

CHECKED : SC LAM

REGION : WE

O.C. : LT


E/O NO :

TITLE : POLE ERECTION & 11KV & LV CABLE LAYING AT
YIM TIN FOOTBRIDGE
NEAR SUN KEI VILLAGE, TAI O

MAP NO : 09SW23B, 09SW24A

PROJECT REF. : LT2024-0537

PLAN REF. : WELT2024-0537-02

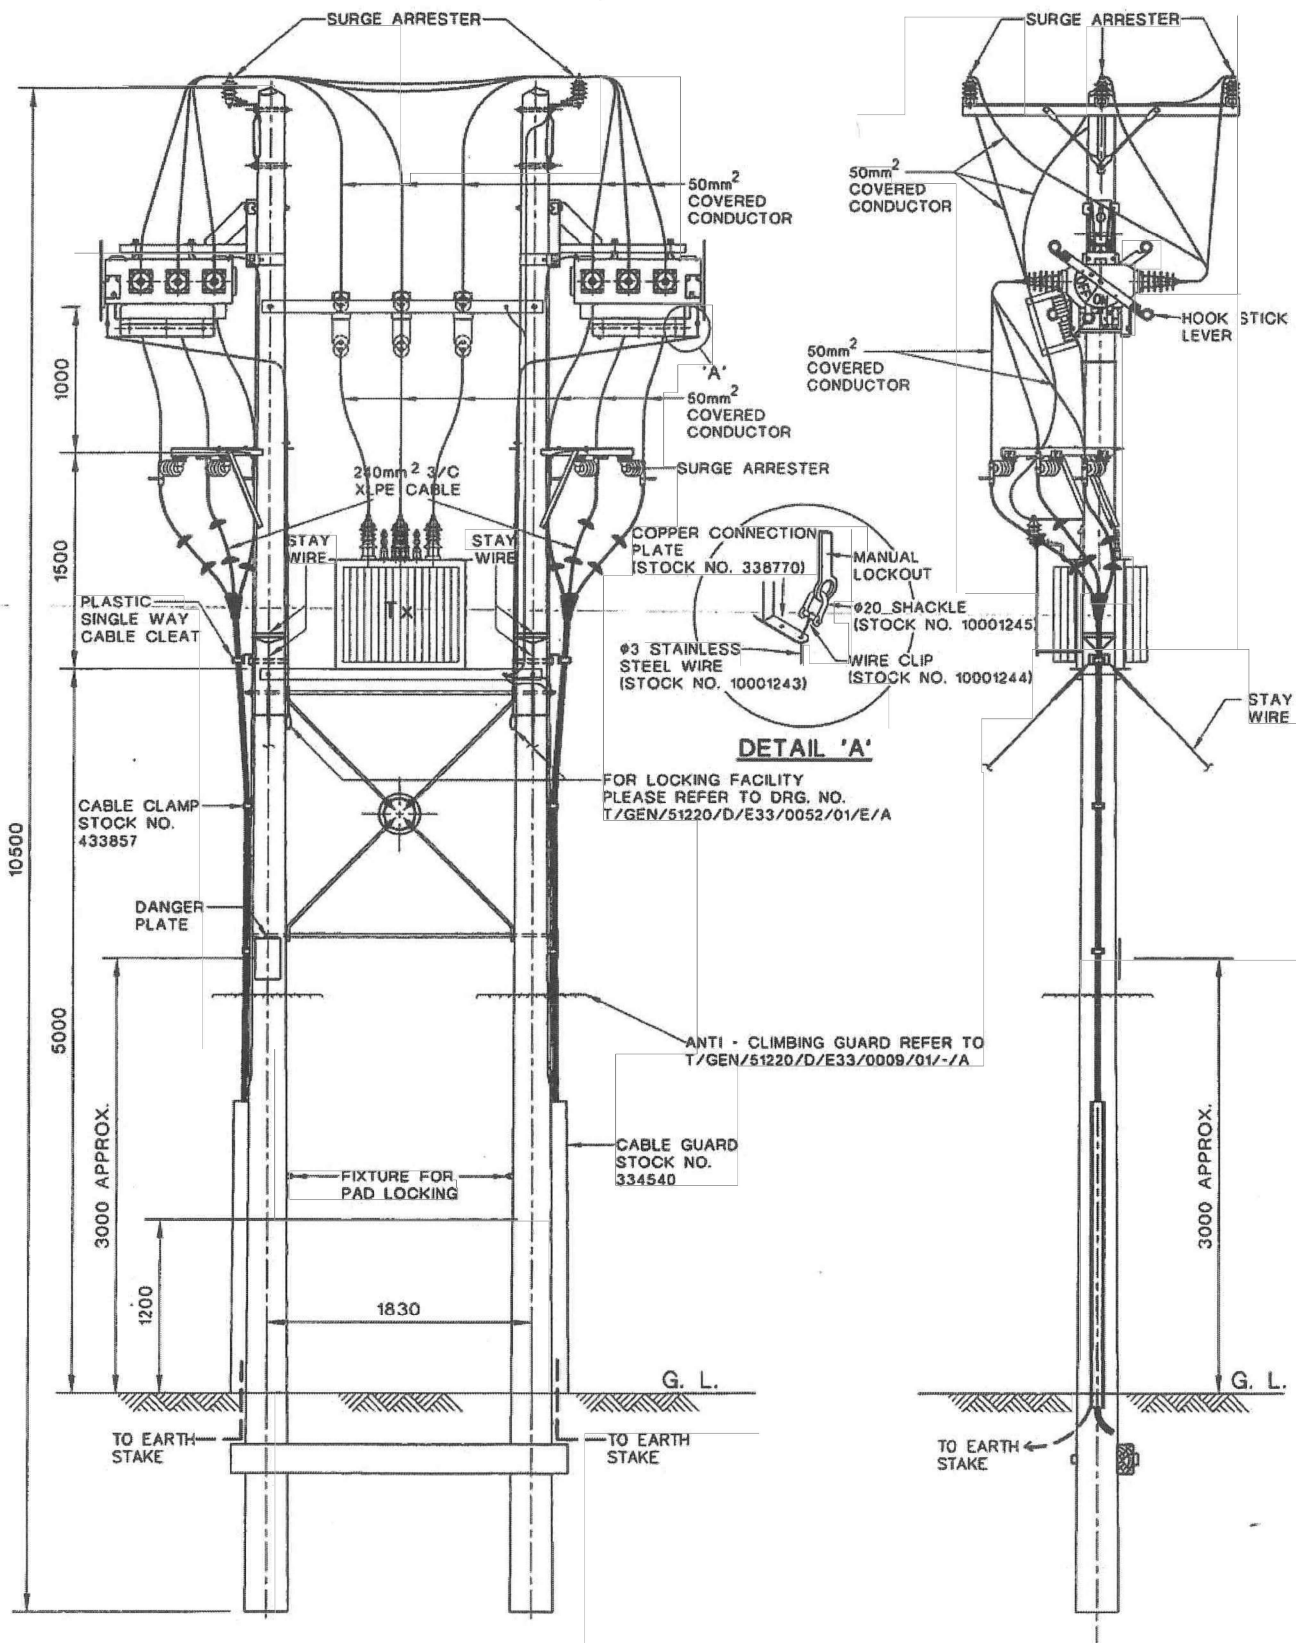

CLP 中電

DRAWN: C W WONG DATE: 19 JAN., 2010
 CHECKED: CAROL TSE APPROVED: C Y CHENG
 SCALE: 1 : 50 SHEET(S) IN SET: 1

ASSET MANAGEMENT


REVS. INITIAL A B C D E F G H J K L

TITLE : TYPICAL LAYOUT FOR DOUBLE POLES INSTALLATION WITH TWO SF6 INSULATED SWITCH AND FUSED TRANSFORMER FED BY CABLES

PROJECT NO. CONTRACT NO.

DRG. NO. T GEN 51220 D E33 0219 01 - A

ALL RIGHTS RESERVED AND REPRODUCTION IN ANY FORM MUST BE APPROVED BY CLP POWER

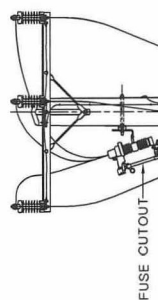

NOTE:


中電中

DRAWN:	C W WONG	DATE:	23 NOV., 2017
CHECKED:	WILSON FUNG	APPROVED:	CHRIS CHEUNG
SCALE:	N. T. S.	SHEET(S) IN SET:	1

PROJECT NO.		CONTRACT NO.	
ORG NO	T GEN	51220	D E 33
			306501

INFORMATION CLASS: PROPRIETARY

ALL RIGHTS RESERVED AND REPRODUCTION IN ANY FORM MUST BE APPROVED BY CLP POWER

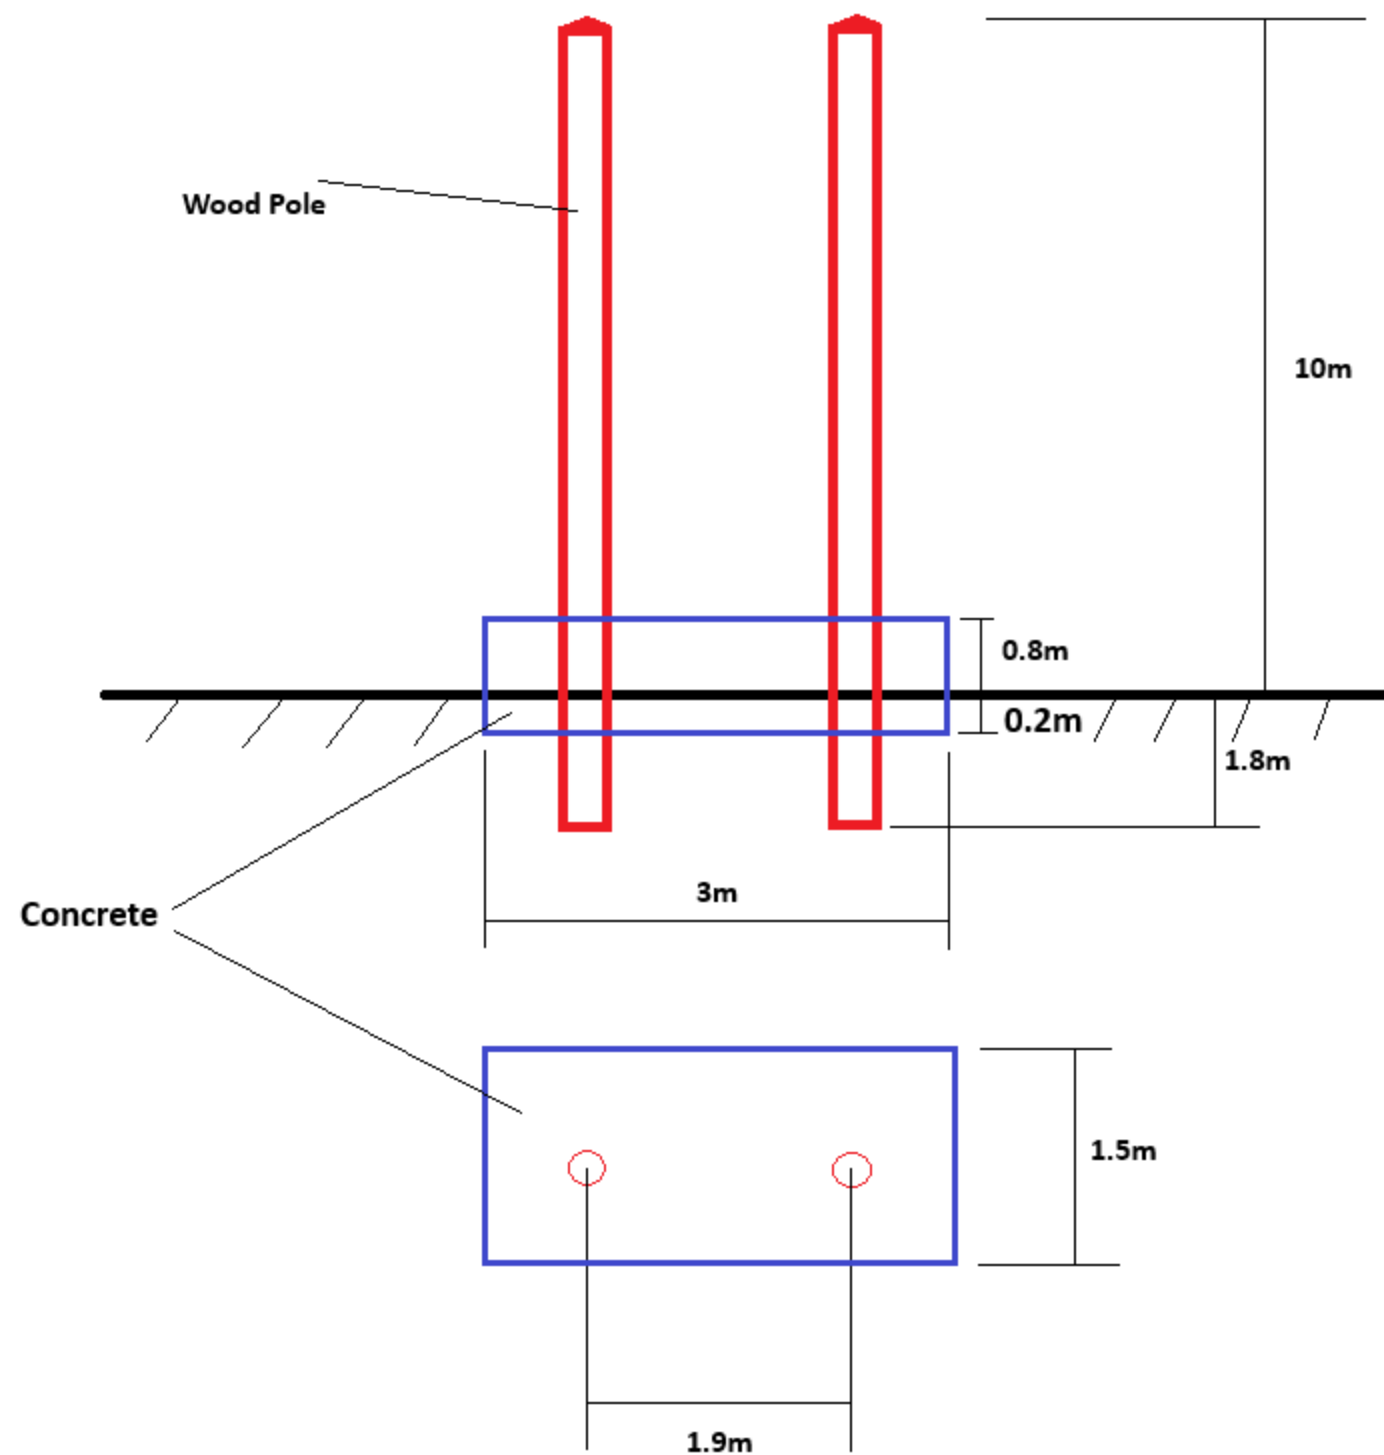

WELT2024-0537-02

POLE ERECTION WITH CONCRETE SUPPORT DETAILS

