


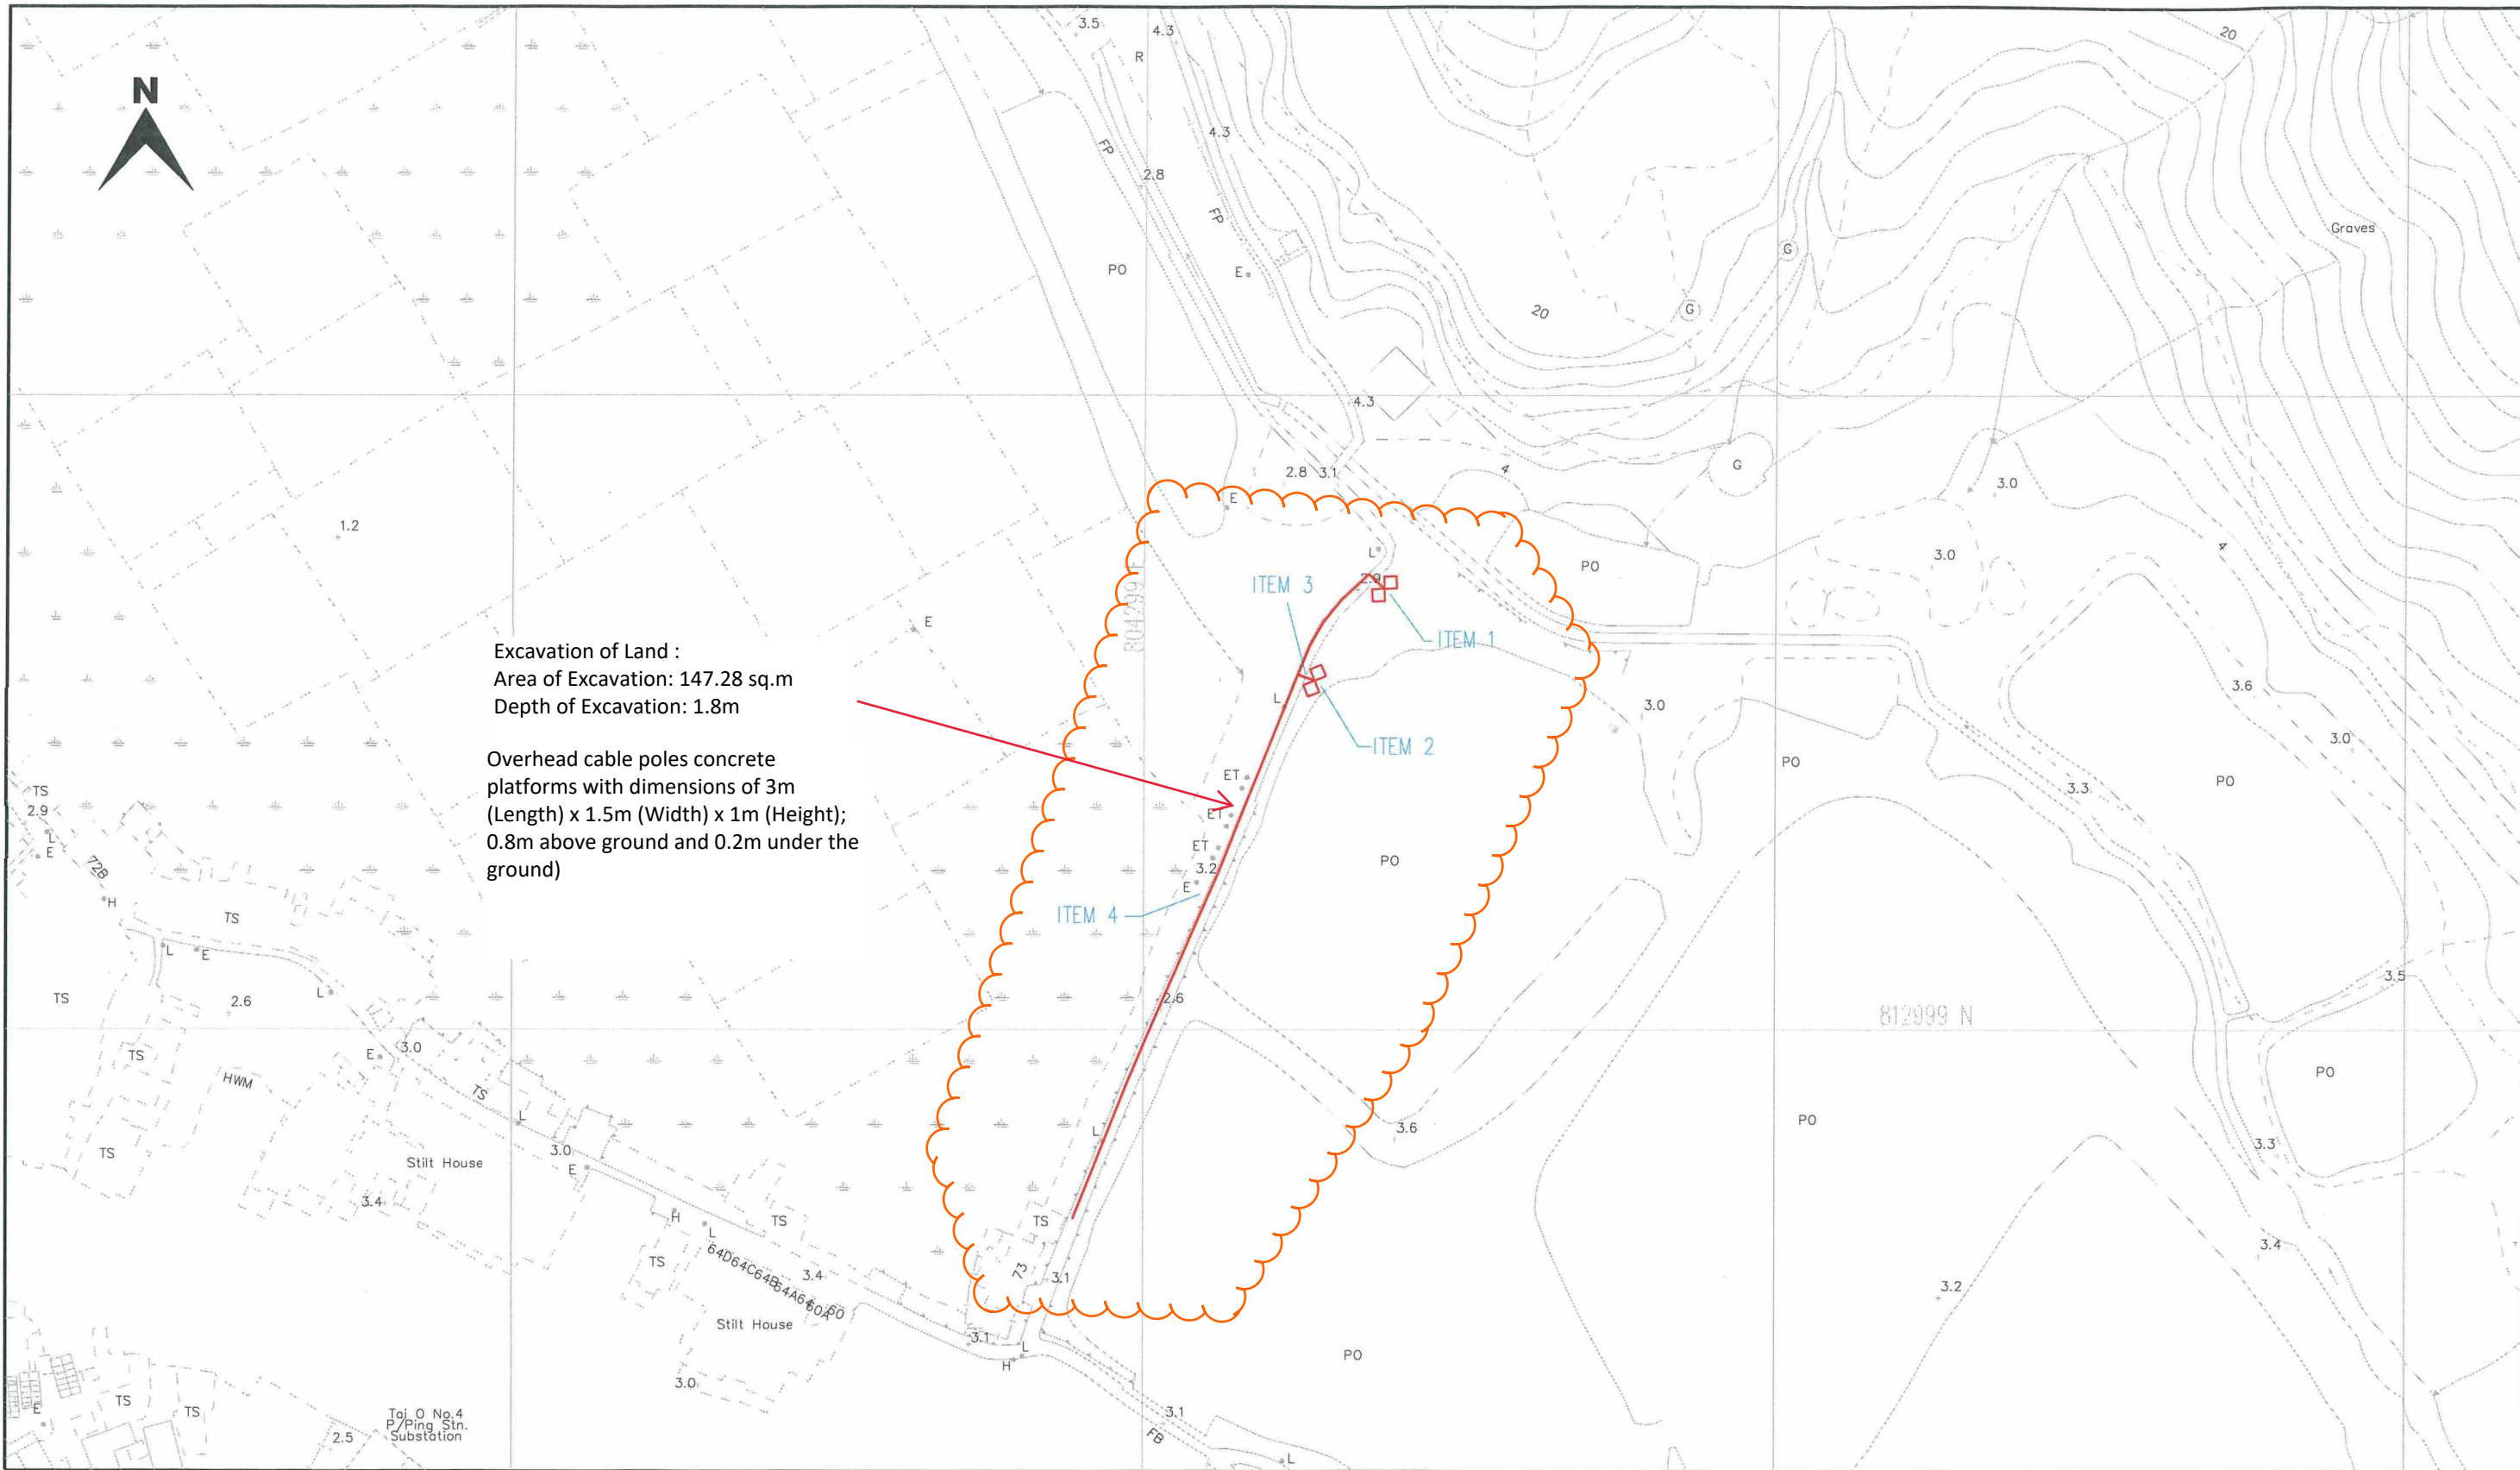

Excavation of Land :
Area of Excavation: 147.28 sq.m
Depth of Excavation: 1.8m

Overhead cable poles concrete
platforms with dimensions of 3m
(Length) x 1.5m (Width) x 1m (Height);
0.8m above ground and 0.2m under the
ground)

LEGEND : PROPOSED TRENCH FOR LAYING / RECOVERING CABLE PROPOSED TRENCH FOR LAYING DUCTS PROPOSED CABLE THROUGH EXISTING DUCTS EXISTING PILLAR PROPOSED PILLAR 1.6M x 0.6M x 0.75M / CUTOUT BOX EXCAVATION FOR JOINTING / REPAIRING / INSPECTING CABLE PROPOSED 3.6M(L) x 3.32M(W) x 2.7M(H) HV PILLAR EXISTING OVERHEAD LINE & POLE PROPOSED 11kV, L.V., OHL, OF STEEL / WOODEN POLE OVERHEAD LINE & POLE TO BE REMOVED PROPOSED TREE TRIMMING / CUTTING EXISTING POLE MOUNTED TRANSFORMER PROPOSED POLE MOUNTED TRANSFORMER PROPOSED STAY / STAY POLE <td> CLP 中電 </td> <td colspan="2"> TITLE : POLE ERECTION & 11KV & LV CABLE LAYING AT YIM TIN FOOTBRIDGE NEAR SUN KEI VILLAGE, TAI O </td>		CLP 中電	TITLE : POLE ERECTION & 11KV & LV CABLE LAYING AT YIM TIN FOOTBRIDGE NEAR SUN KEI VILLAGE, TAI O	
SCALE 1:1000 @A3		DRAWN : NY CHOI		MAP NO : 09SW23B, 09SW24A
DATE : 29-12-2025		CHECKED : SC LAM		
REGION : WE	O.C. : LT	E/O NO :	PROJECT REF. : LT2024-0537	Excavation of Land Drawing