


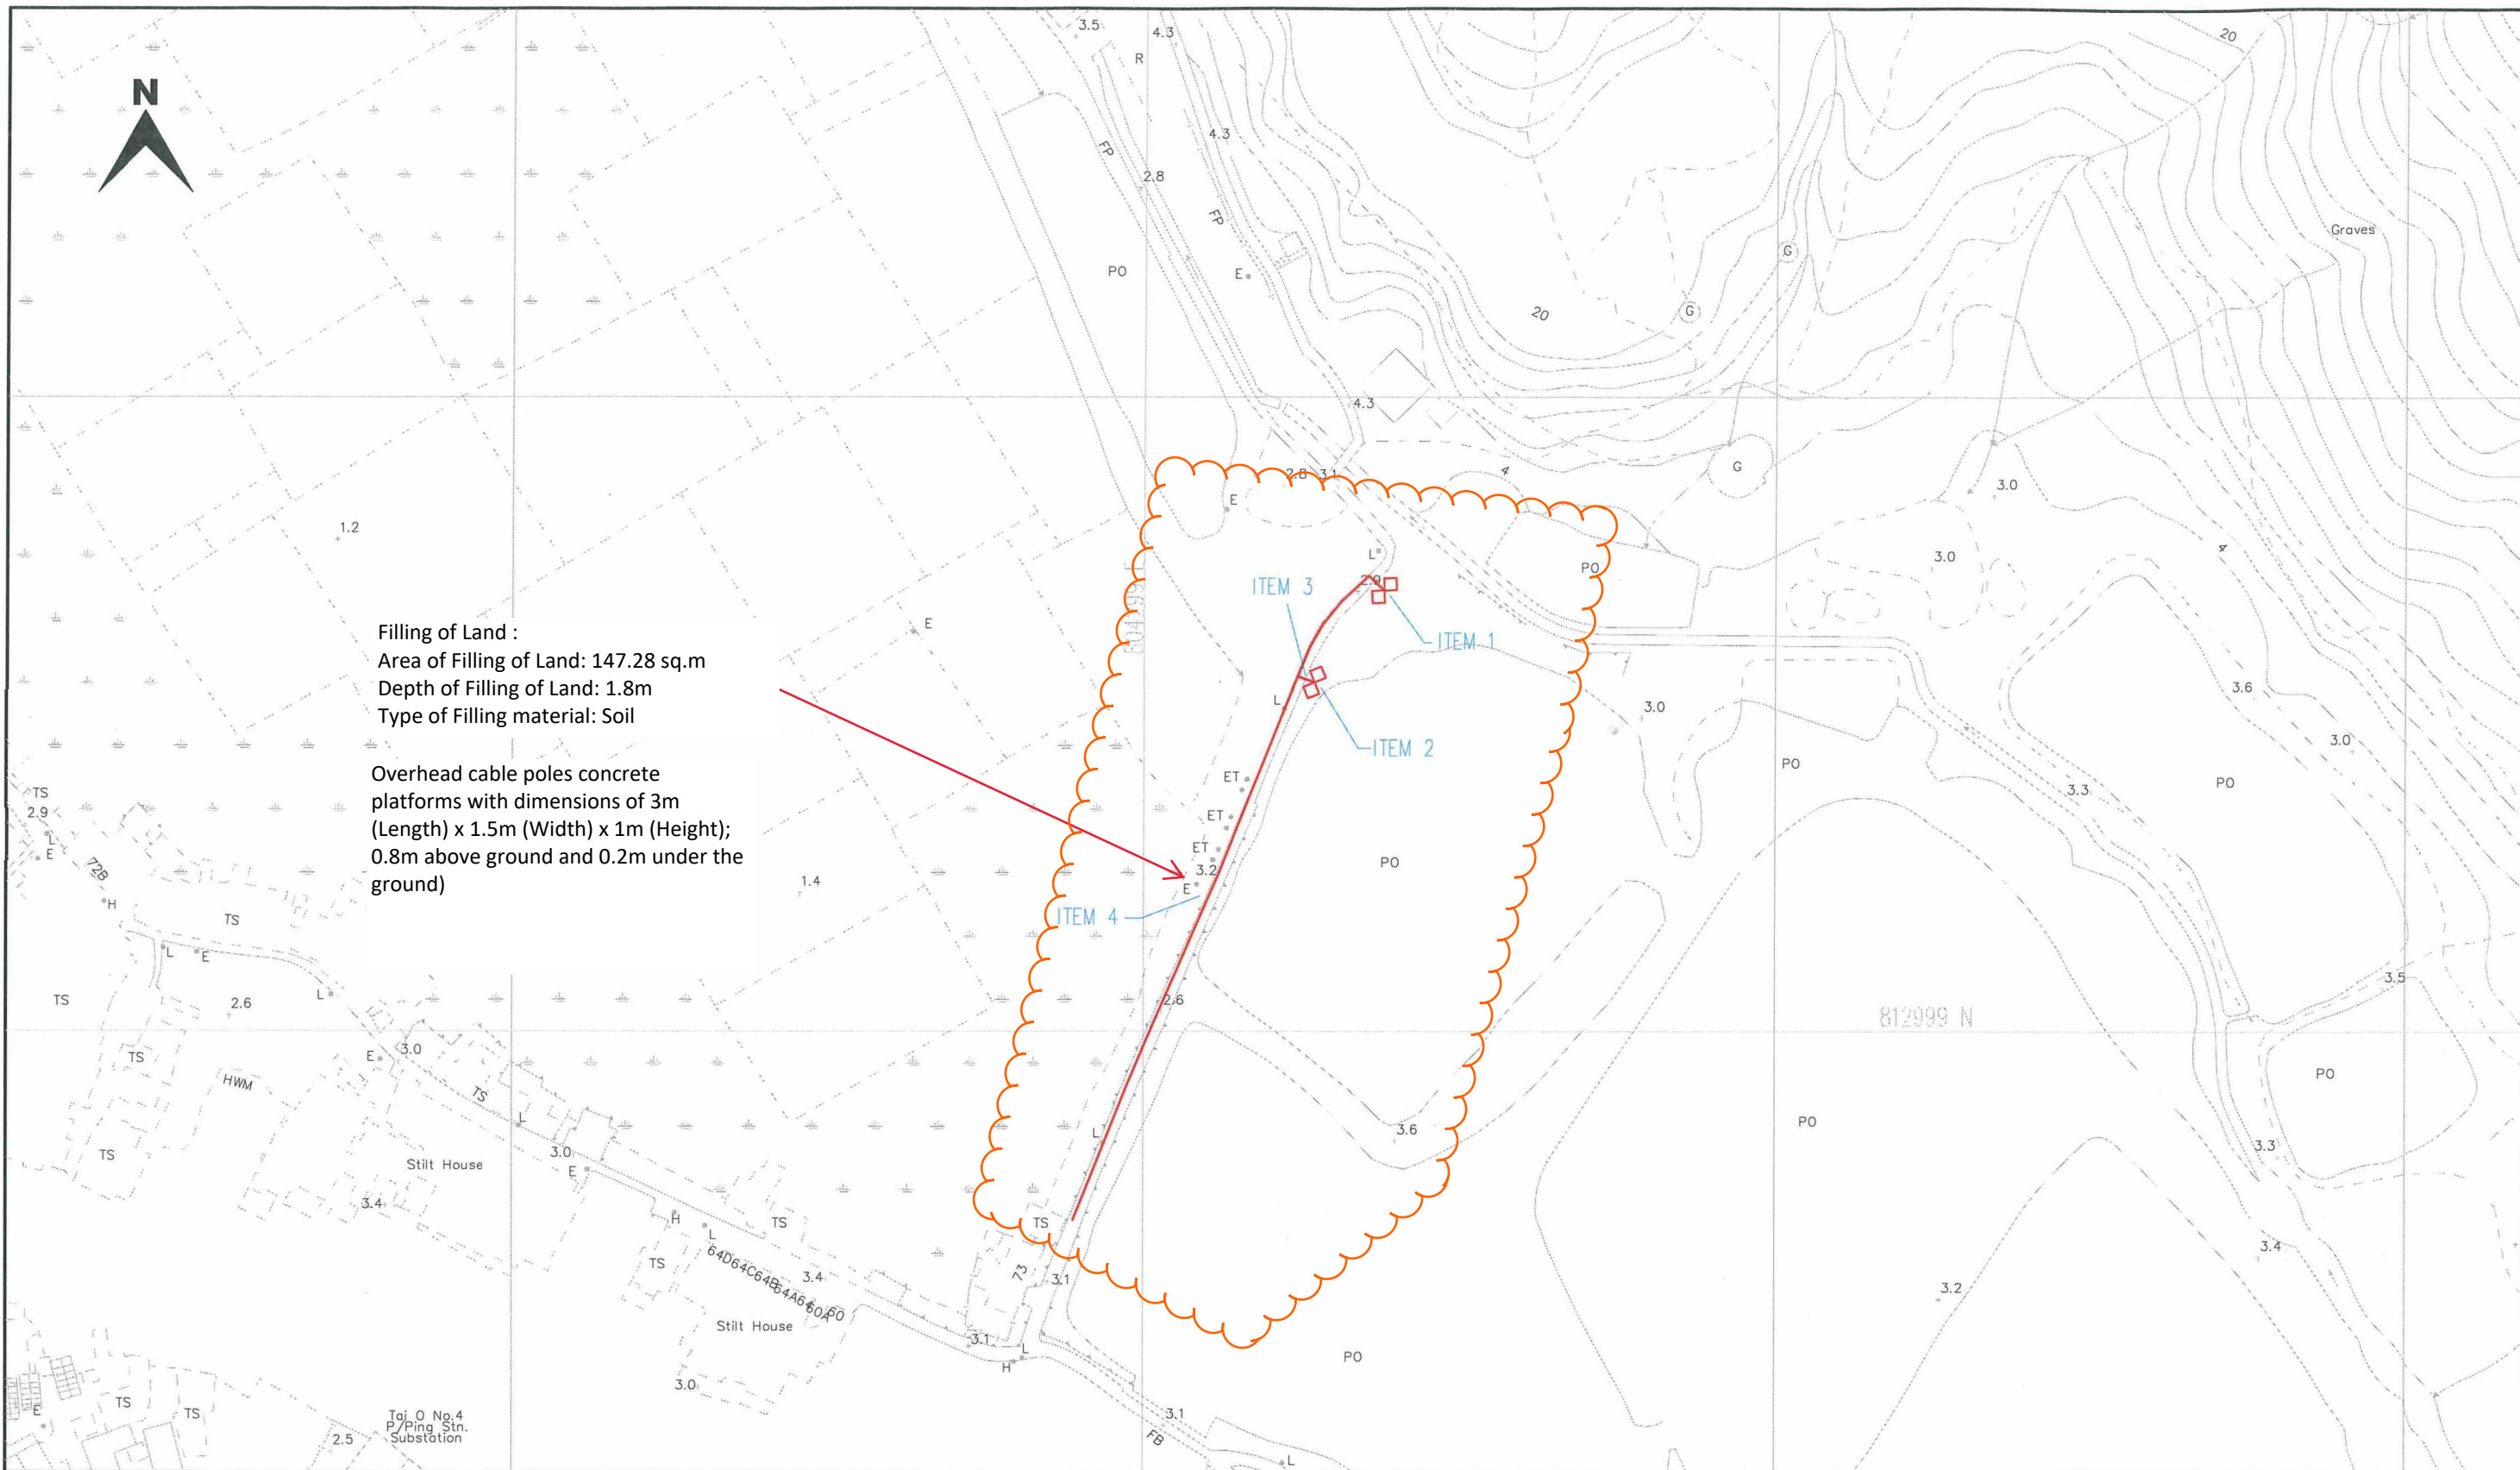

Filling of Land :
Area of Filling of Land: 147.28 sq.m
Depth of Filling of Land: 1.8m
Type of Filling material: Soil

Overhead cable poles concrete platforms with dimensions of 3m (Length) x 1.5m (Width) x 1m (Height); 0.8m above ground and 0.2m under the ground)

LEGEND :

- PROPOSED TRENCH FOR LAYING / RECOVERING CABLE
- PROPOSED TRENCH FOR LAYING DUCTS
- PROPOSED CABLE THROUGH EXISTING DUCTS
- EXISTING PILLAR
- PROPOSED PILLAR 1.6M x 0.6M x 0.75M / CUTOUT BOX
- EXCAVATION FOR JOINTING / REPAIRING / INSPECTING CABLE
- PROPOSED 3.6M(L) x 3.32M(W) x 2.7M(H) HV PILLAR

- EXISTING OVERHEAD LINE & POLE
- PROPOSED 11KV, L.V., OHL, OF STEEL / WOODEN POLE
- OVERHEAD LINE & POLE TO BE REMOVED
- PROPOSED TREE TRIMMING / CUTTING
- EXISTING POLE MOUNTED TRANSFORMER
- PROPOSED POLE MOUNTED TRANSFORMER
- PROPOSED STAY / STAY POLE



SCALE 1:1000 @A3

DRAWN : NY CHOI

DATE : 29-12-2025

CHECKED : SC LAM

REGION : WE

O.C. : LT

E/O NO :

TITLE : POLE ERECTION & 11KV & LV CABLE LAYING AT
YIM TIN FOOTBRIDGE
NEAR SUN KEI VILLAGE, TAI O

MAP NO : 09SW23B, 09SW24A

PROJECT REF. : LT2024-0537

Filling of Land Drawing