



A Tai O - Wastewater Treatment Station - Detailed Plan View

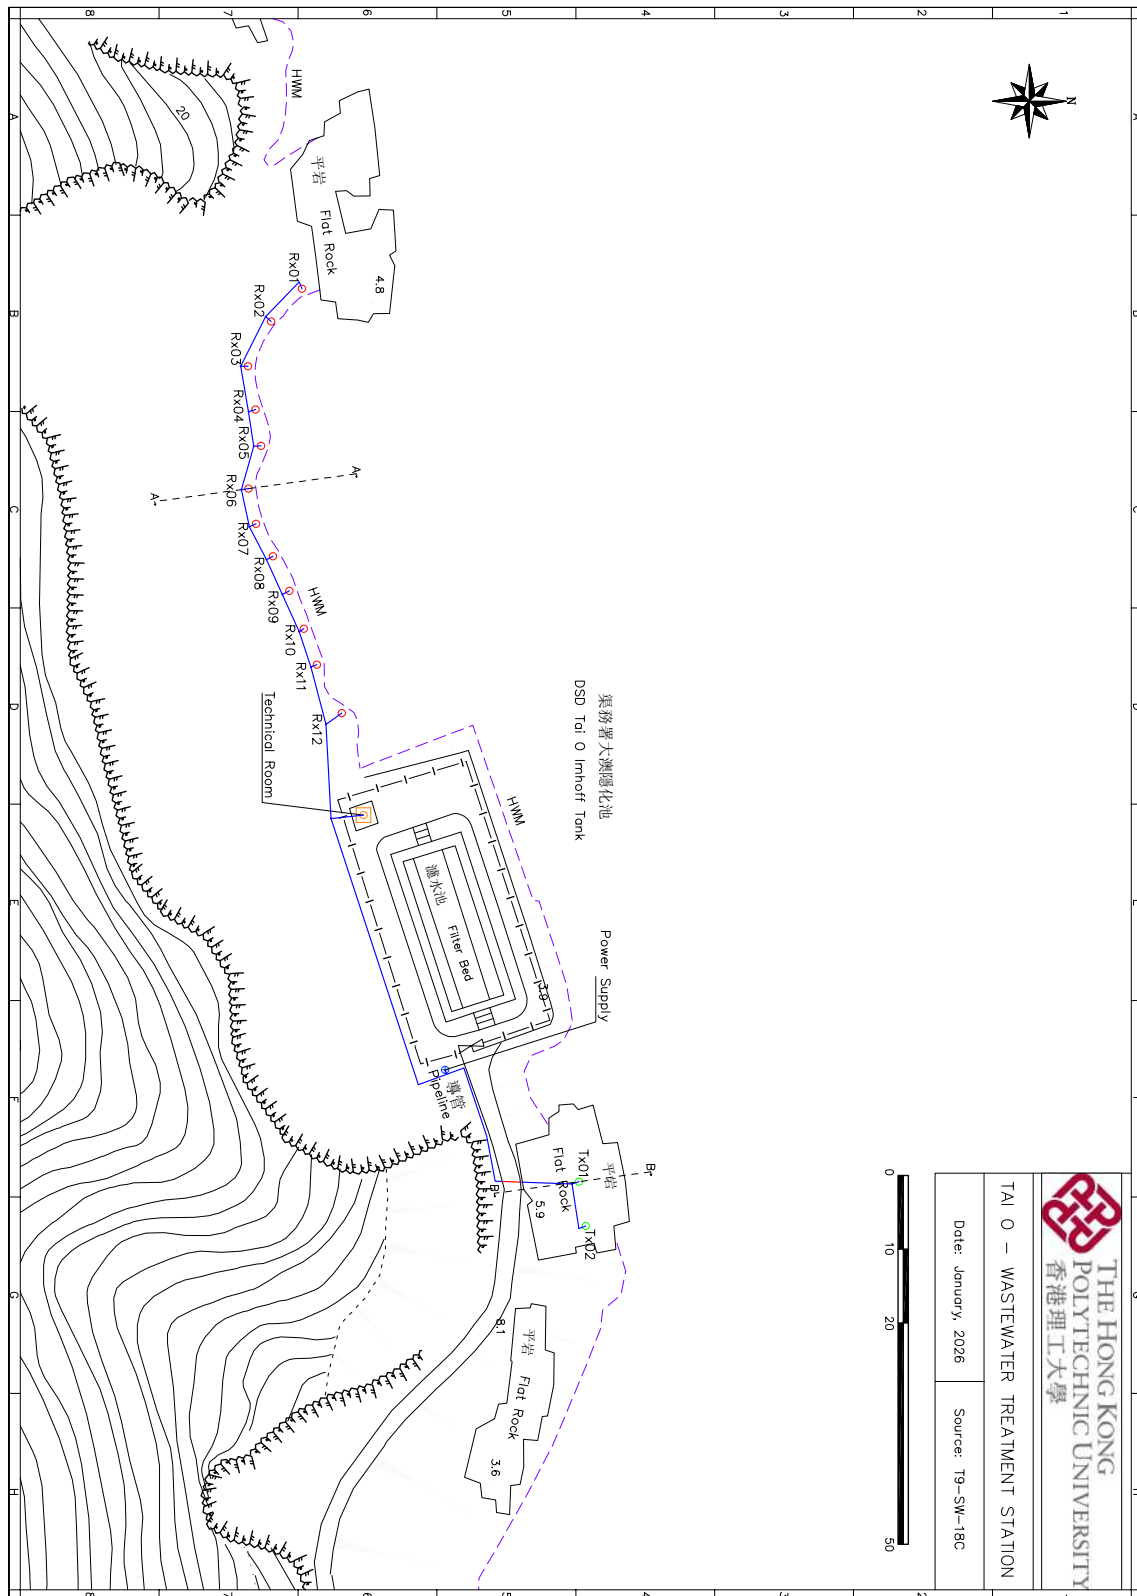


 THE HONG KONG POLYTECHNIC UNIVERSITY 香港理工大學	
TAI O - WASTEWATER TREATMENT STATION	
Date: January, 2026	Source: 19-SW-18C


B Tai O - Wastewater Treatment Station - Section AA

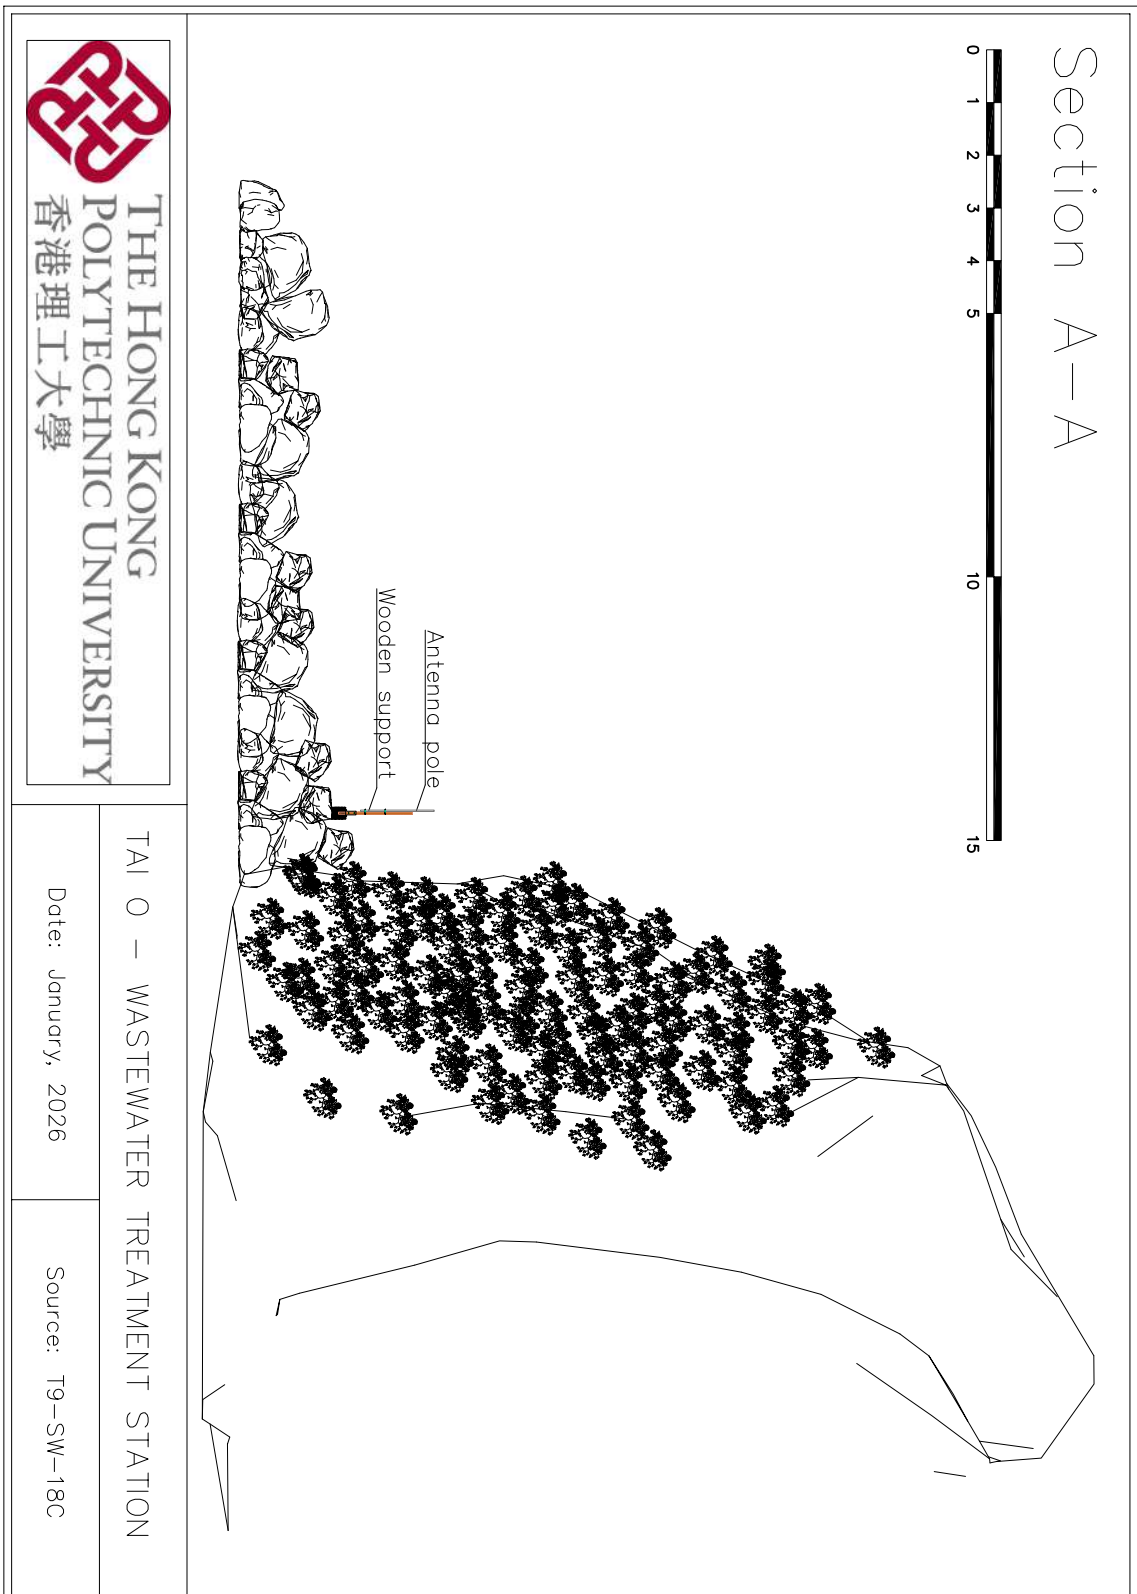


C Tai O - Wastewater Treatment Station - Section BB

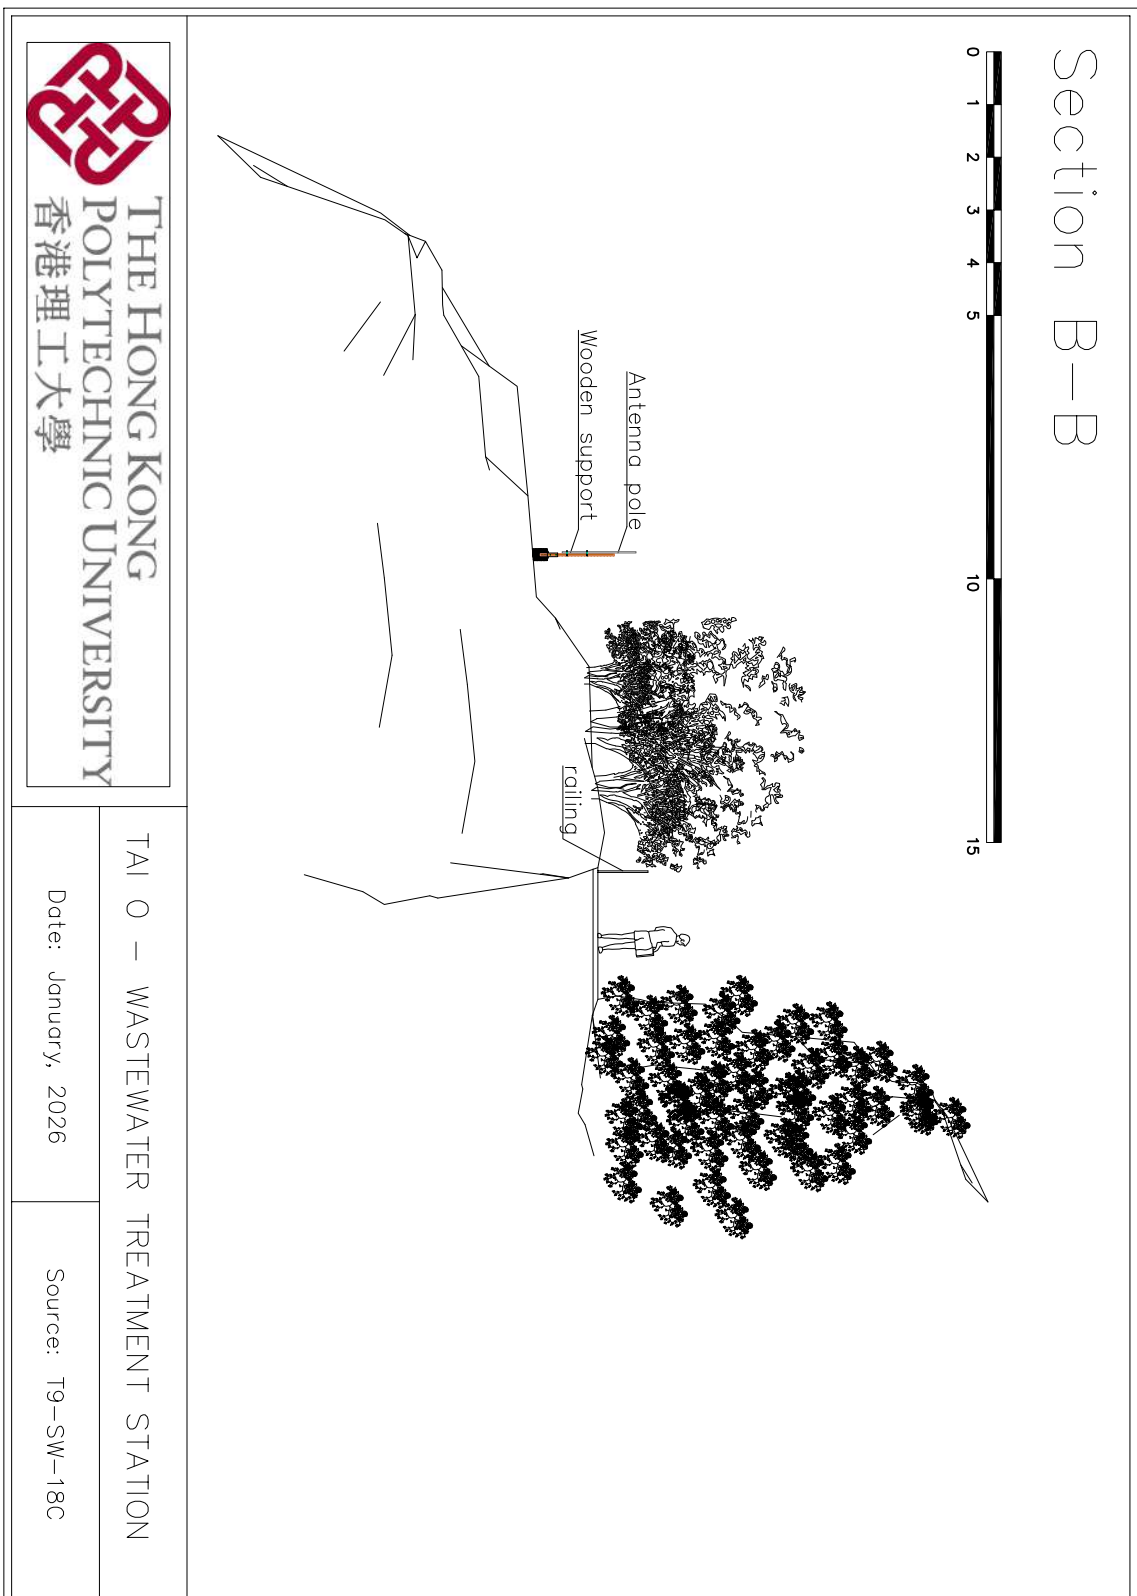


D Tai O - Wastewater Treatment Station - Antennas Details

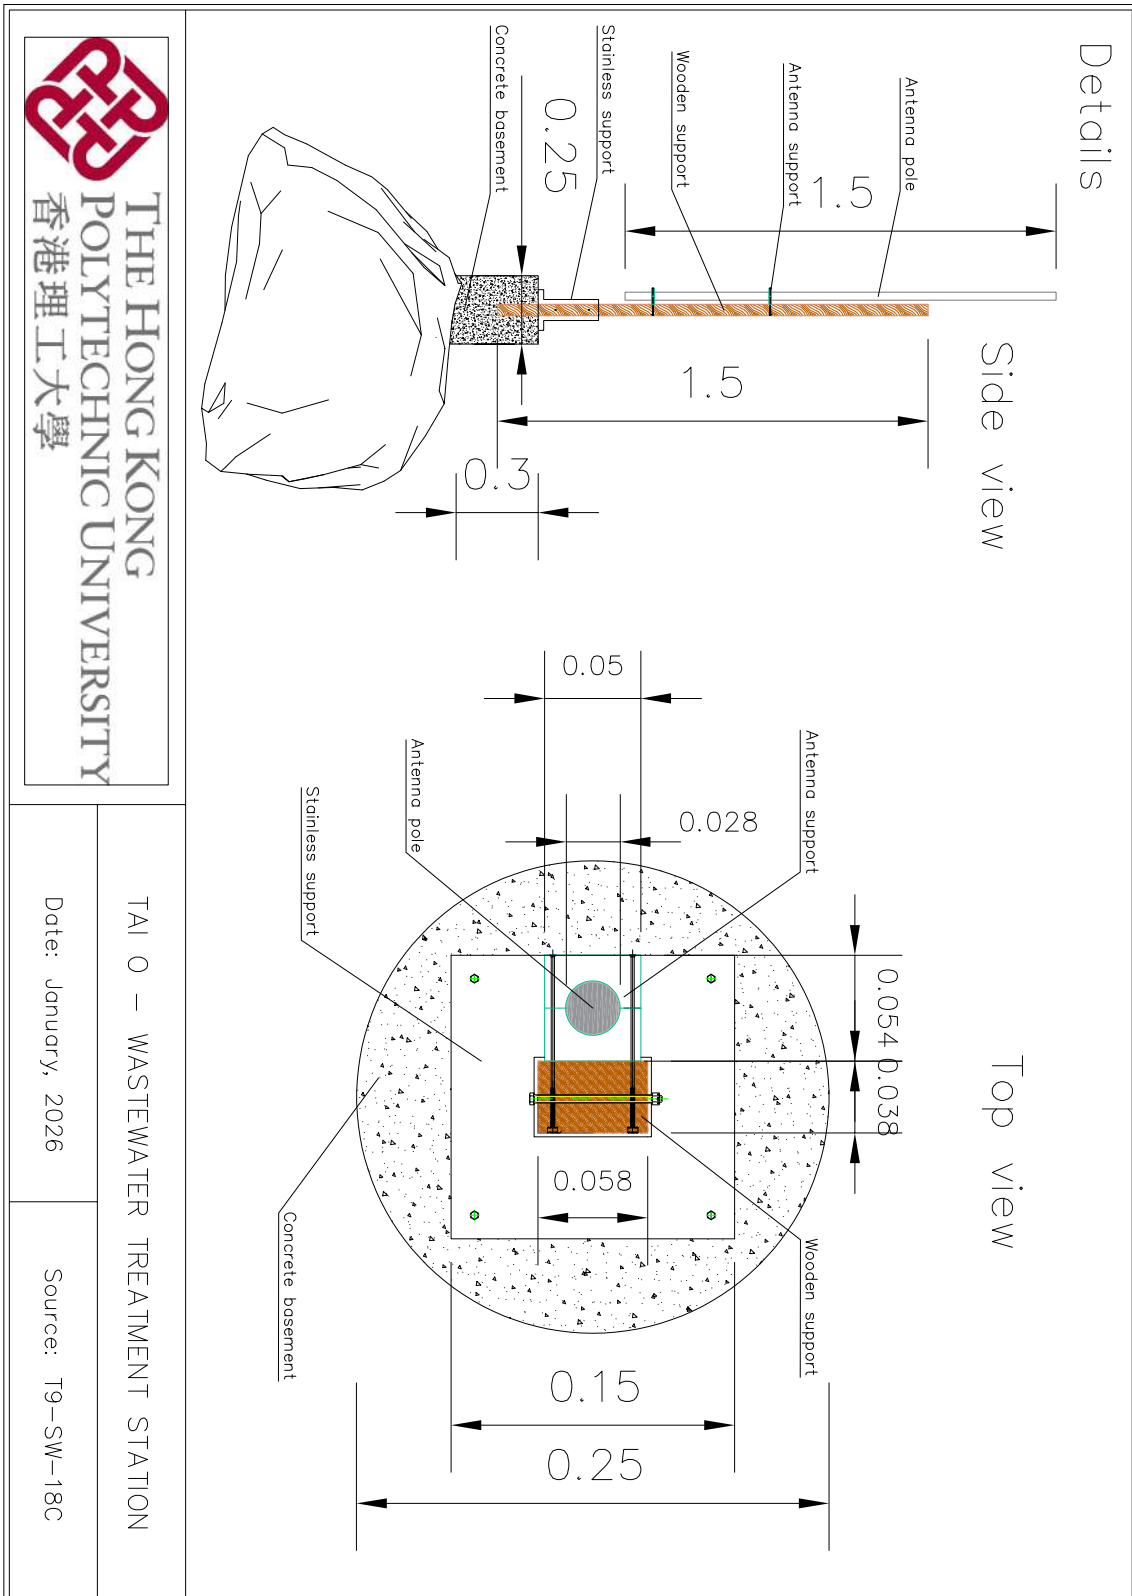


E Tai O - Pier Station - Detailed Plan View

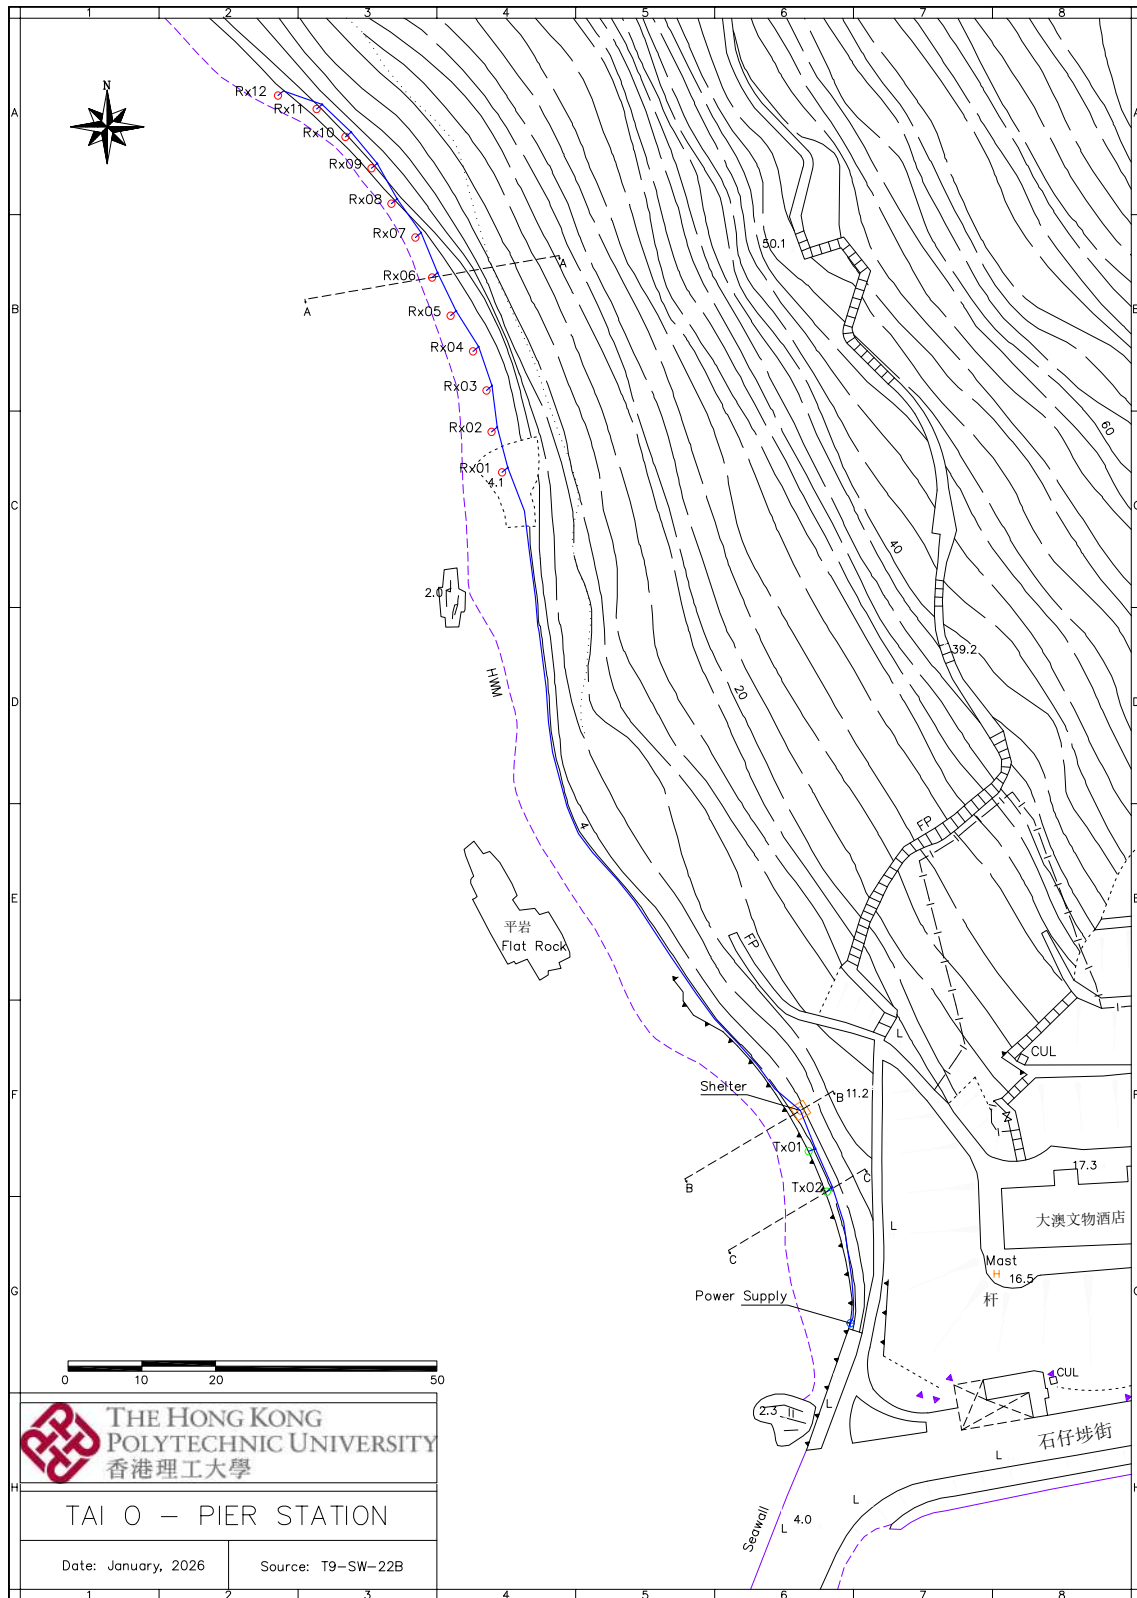


F Tai O - Pier Station - Section AA

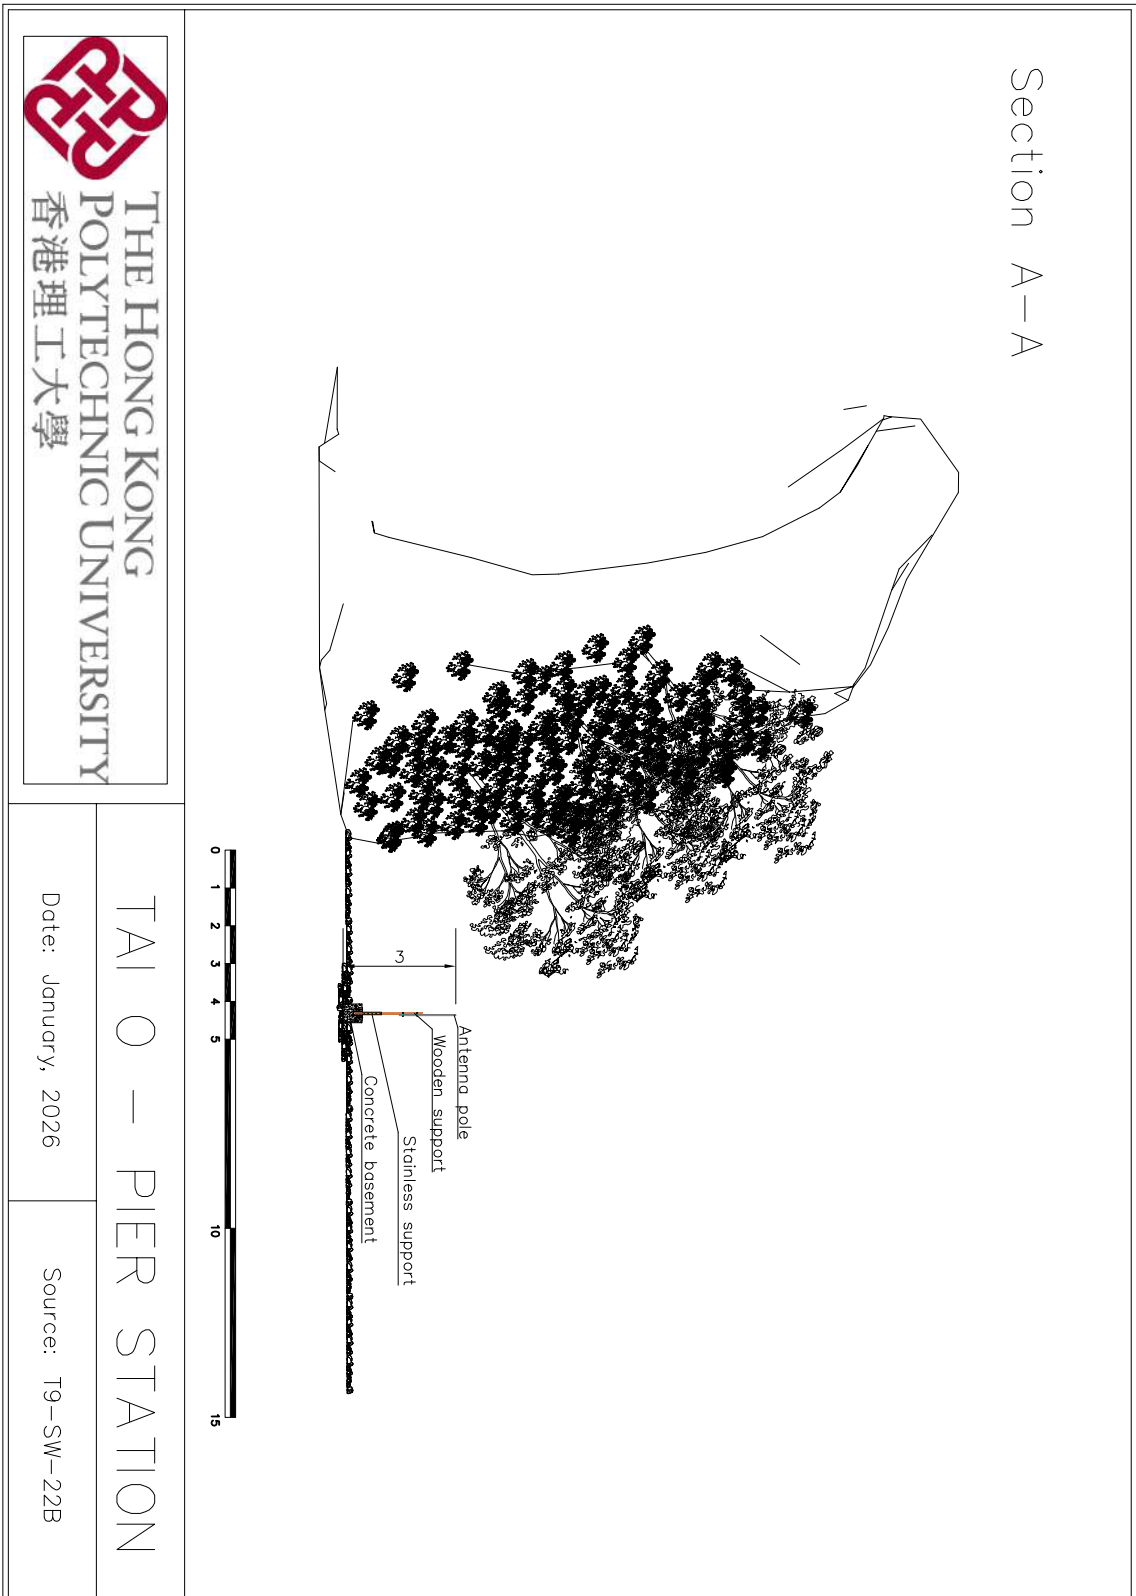


G Tai O - Pier Station - Section BB

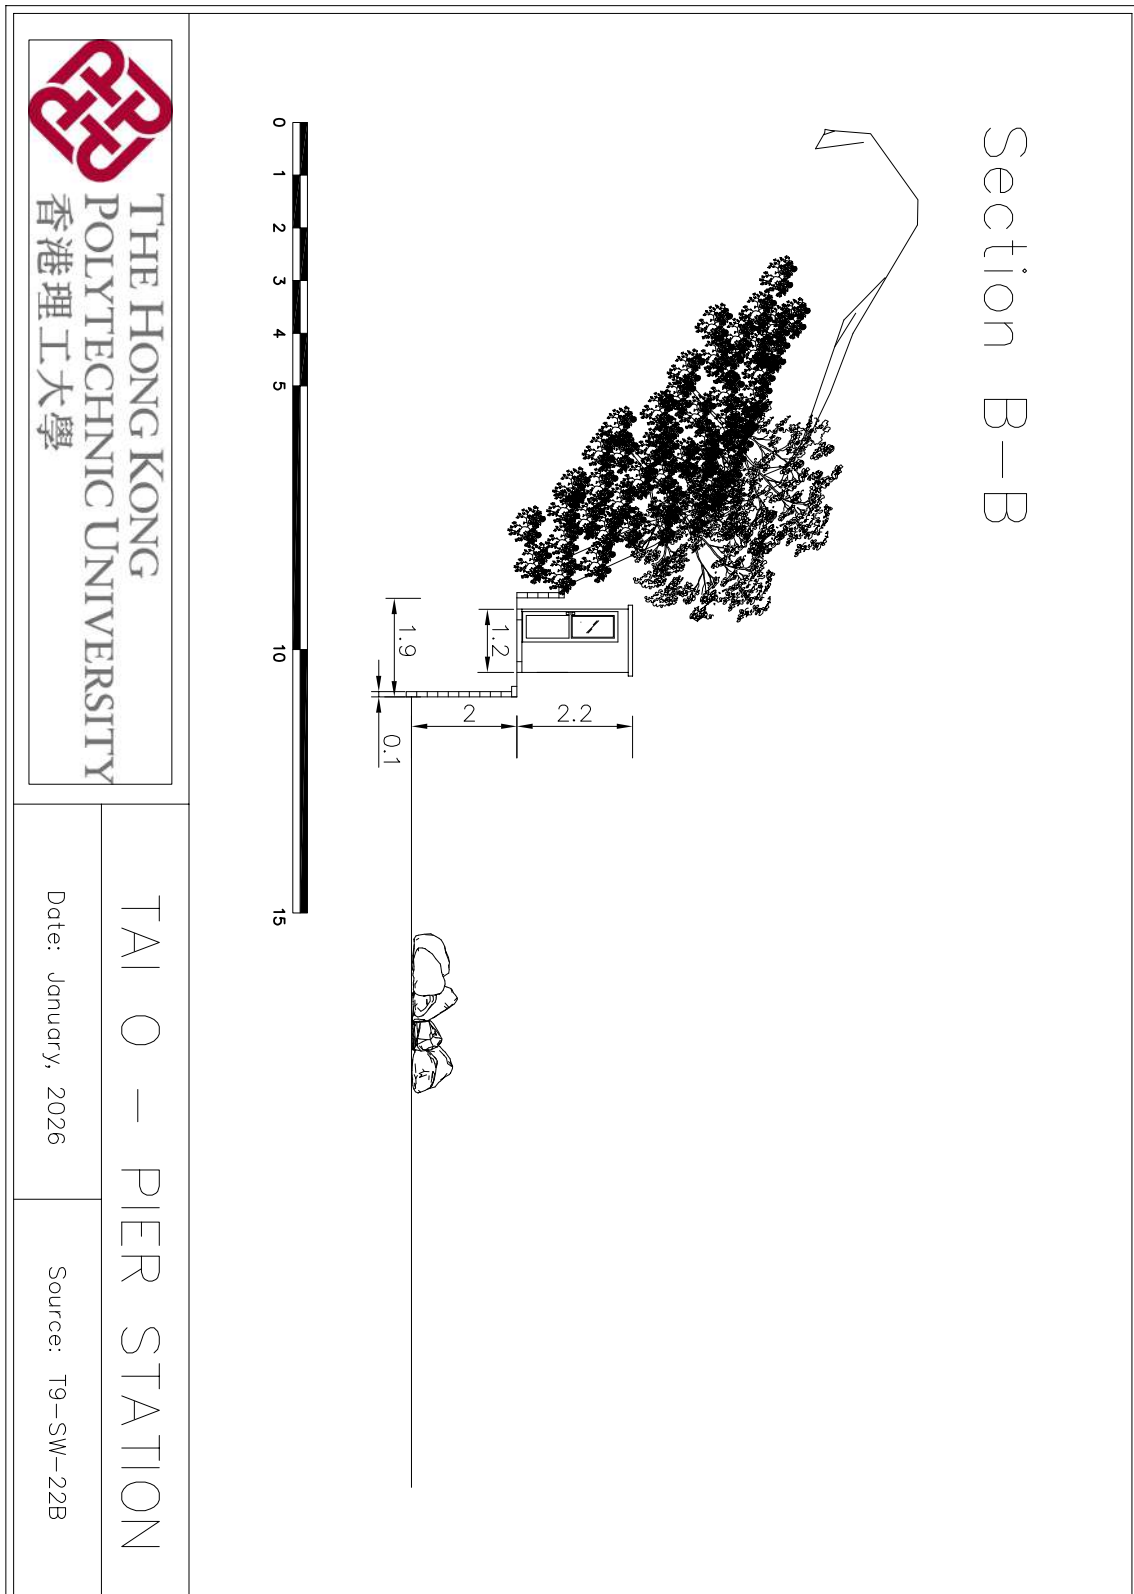


H Tai O - Pier Station - Section CC

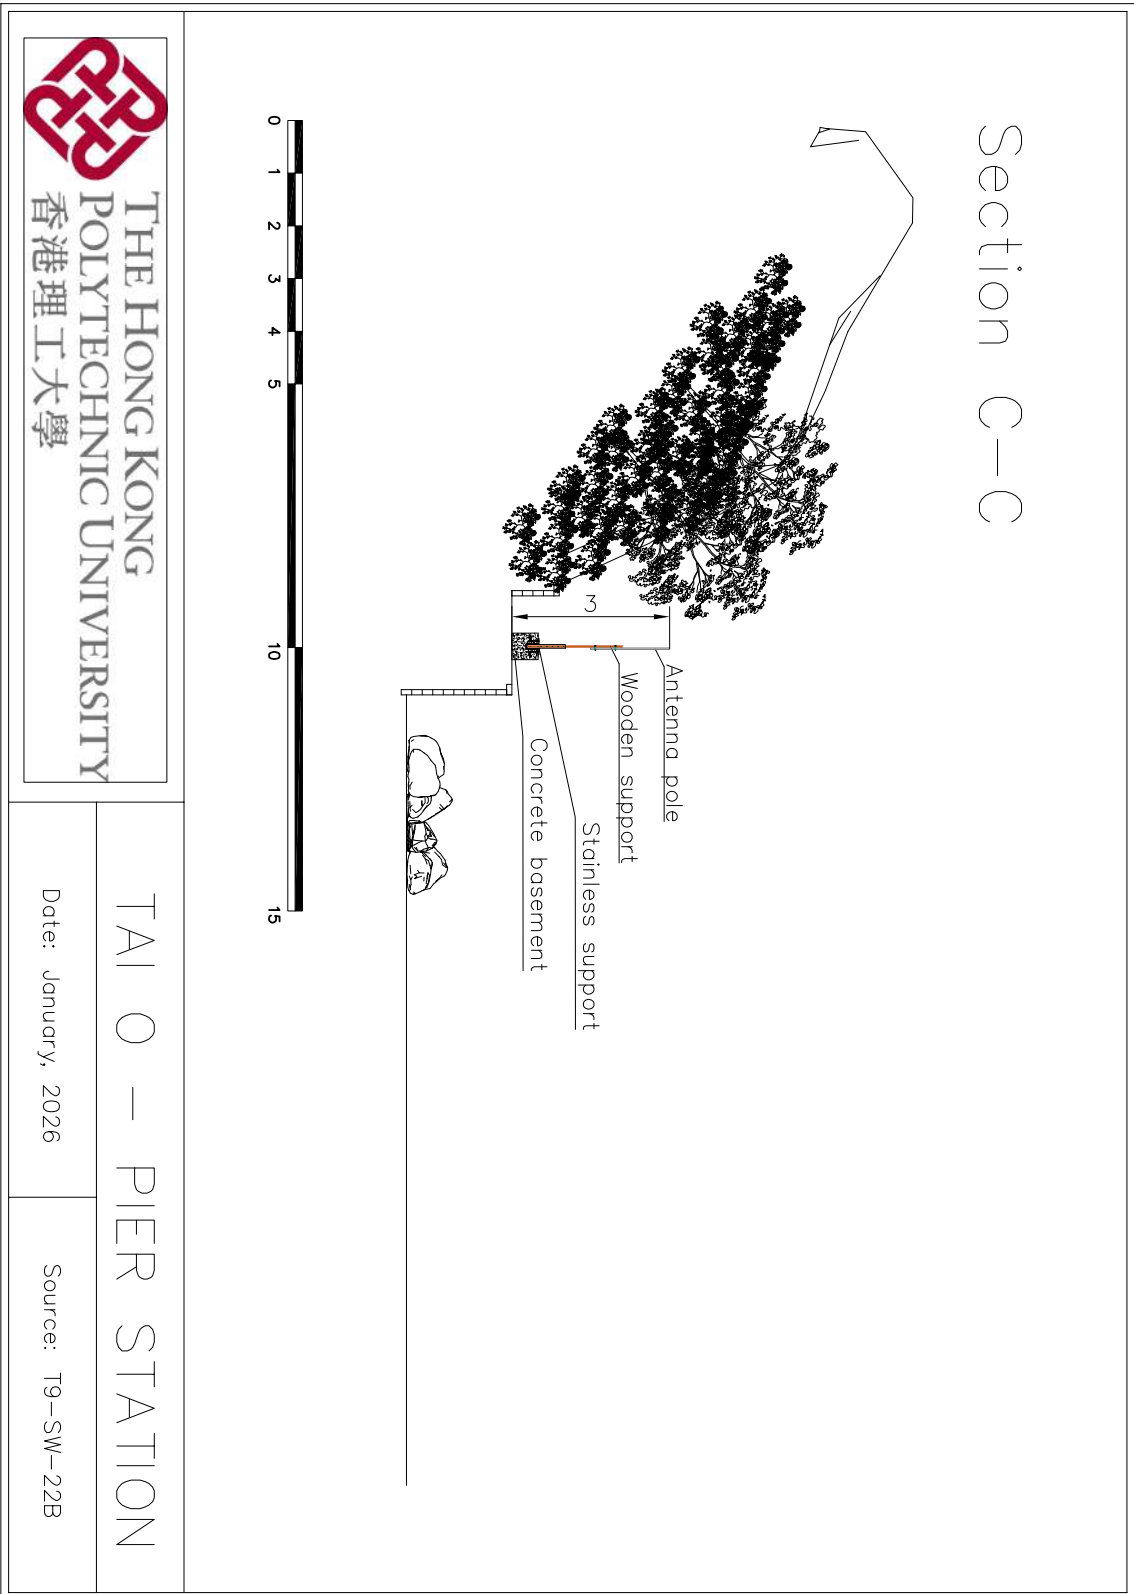

I Tai O - Pier Station - RX Details

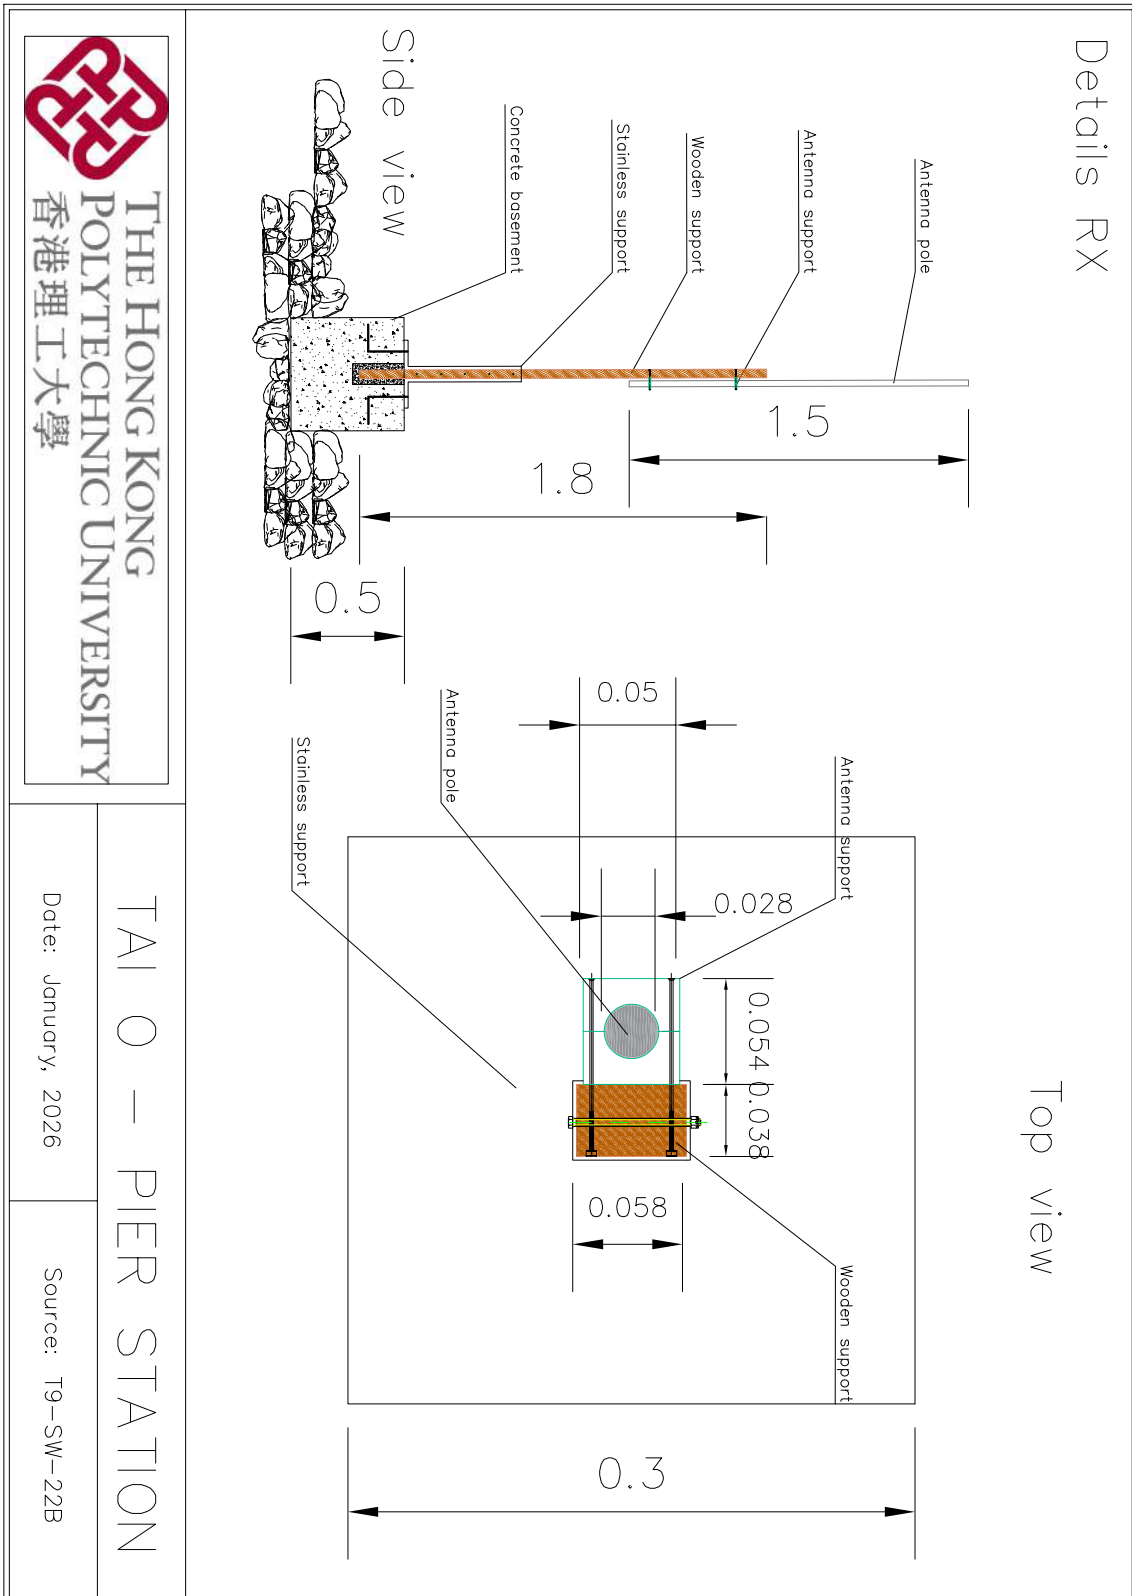


J Tai O - Pier Station - TX Details

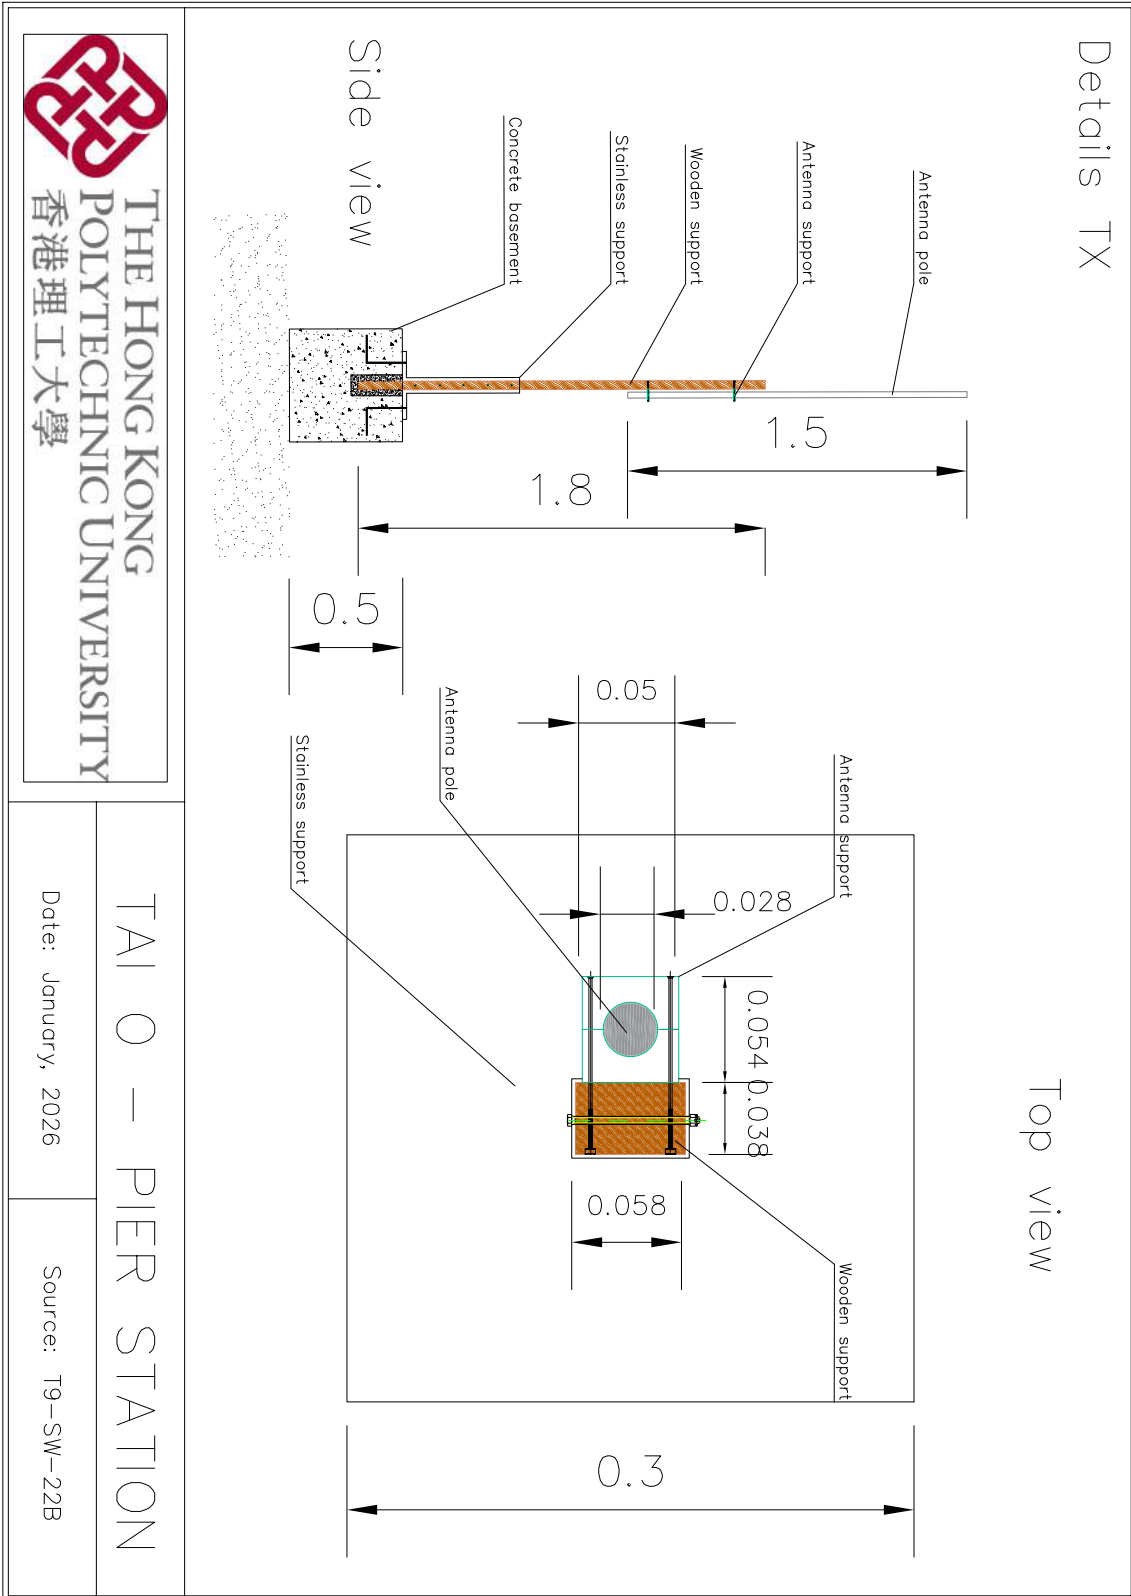


K Cable details - Section 1

Cable laying layouts


Rock / Soil

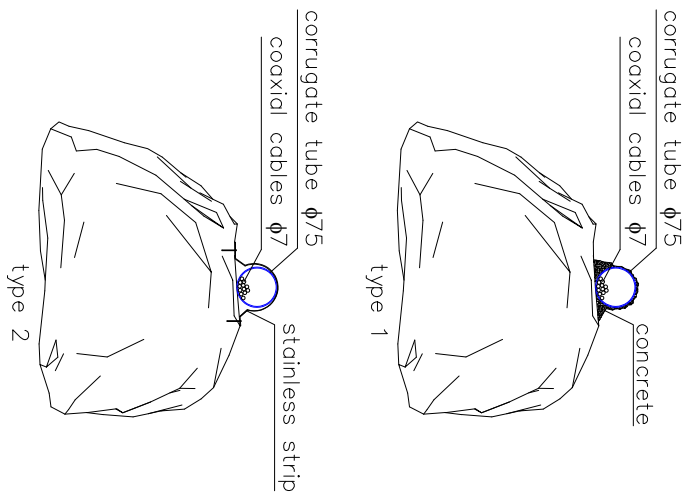

Concrete Wall

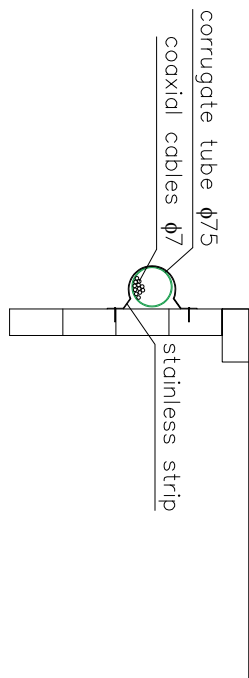

Under-paved

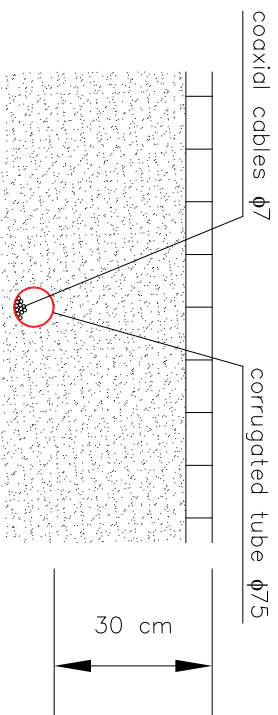

THE HONG KONG
POLYTECHNIC UNIVERSITY
香港理工大學

CABLE LAYING LAYOUTS

Date: January, 2026

Cross sections

L Cable details - Section 2

