




B Tai O - Wastewater Treatment Station - Section AA

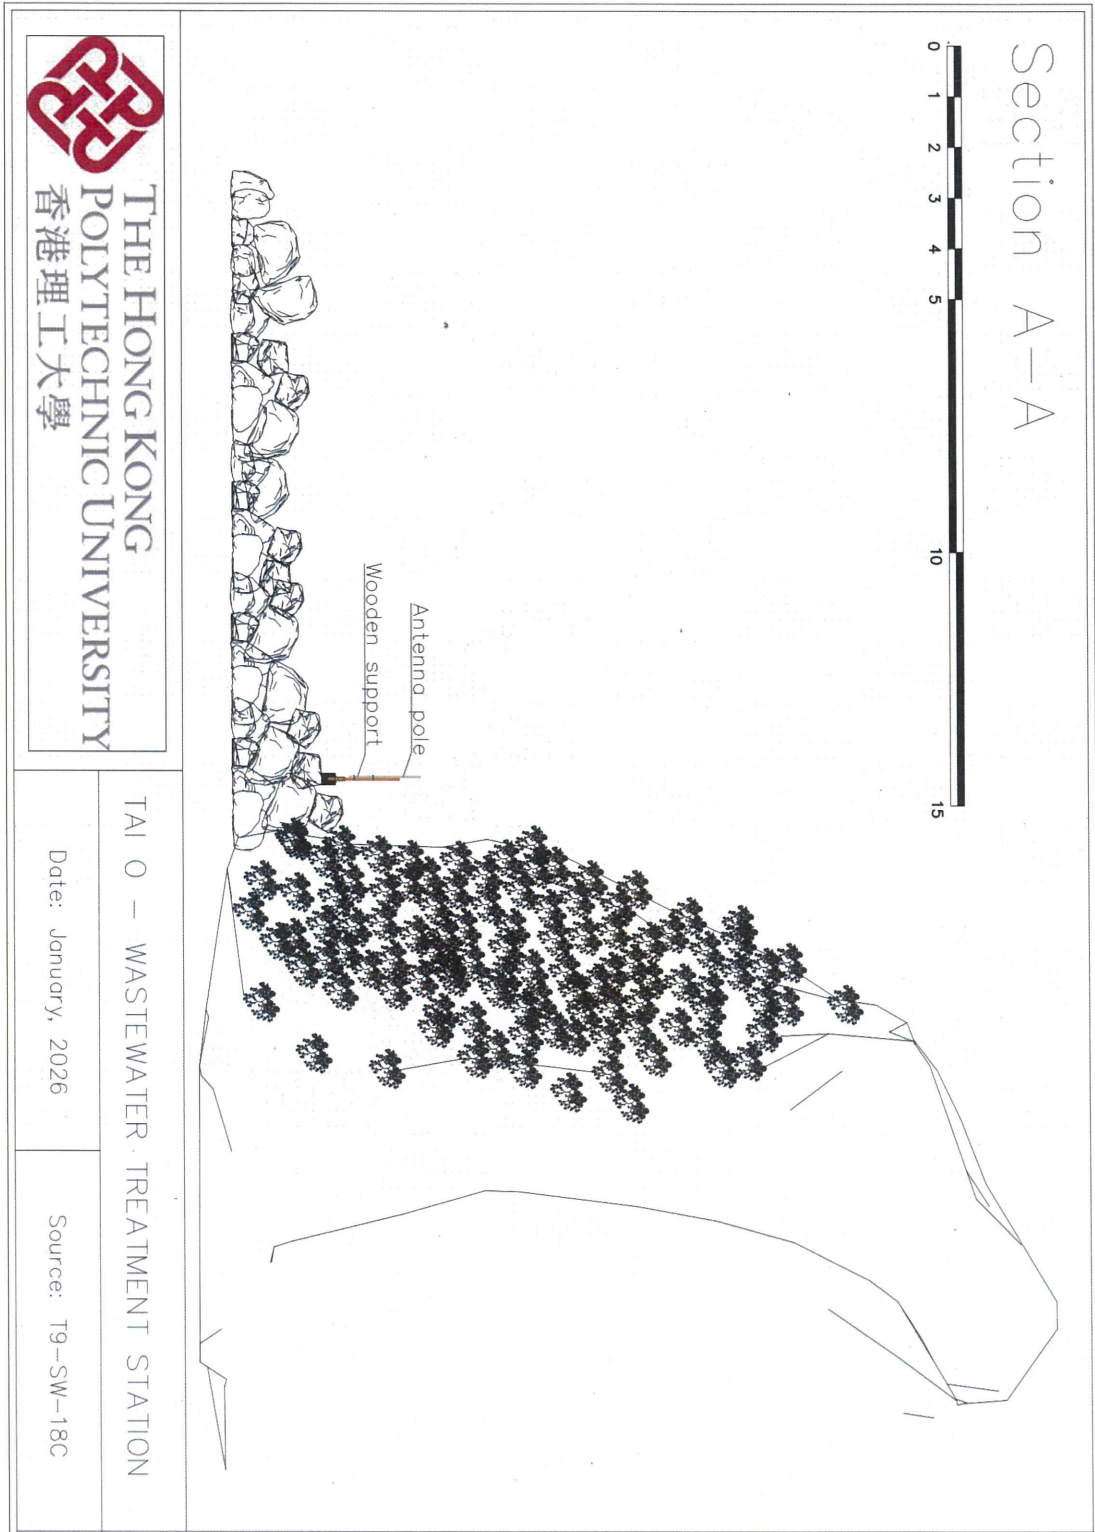

C Tai O - Wastewater Treatment Station - Section BB

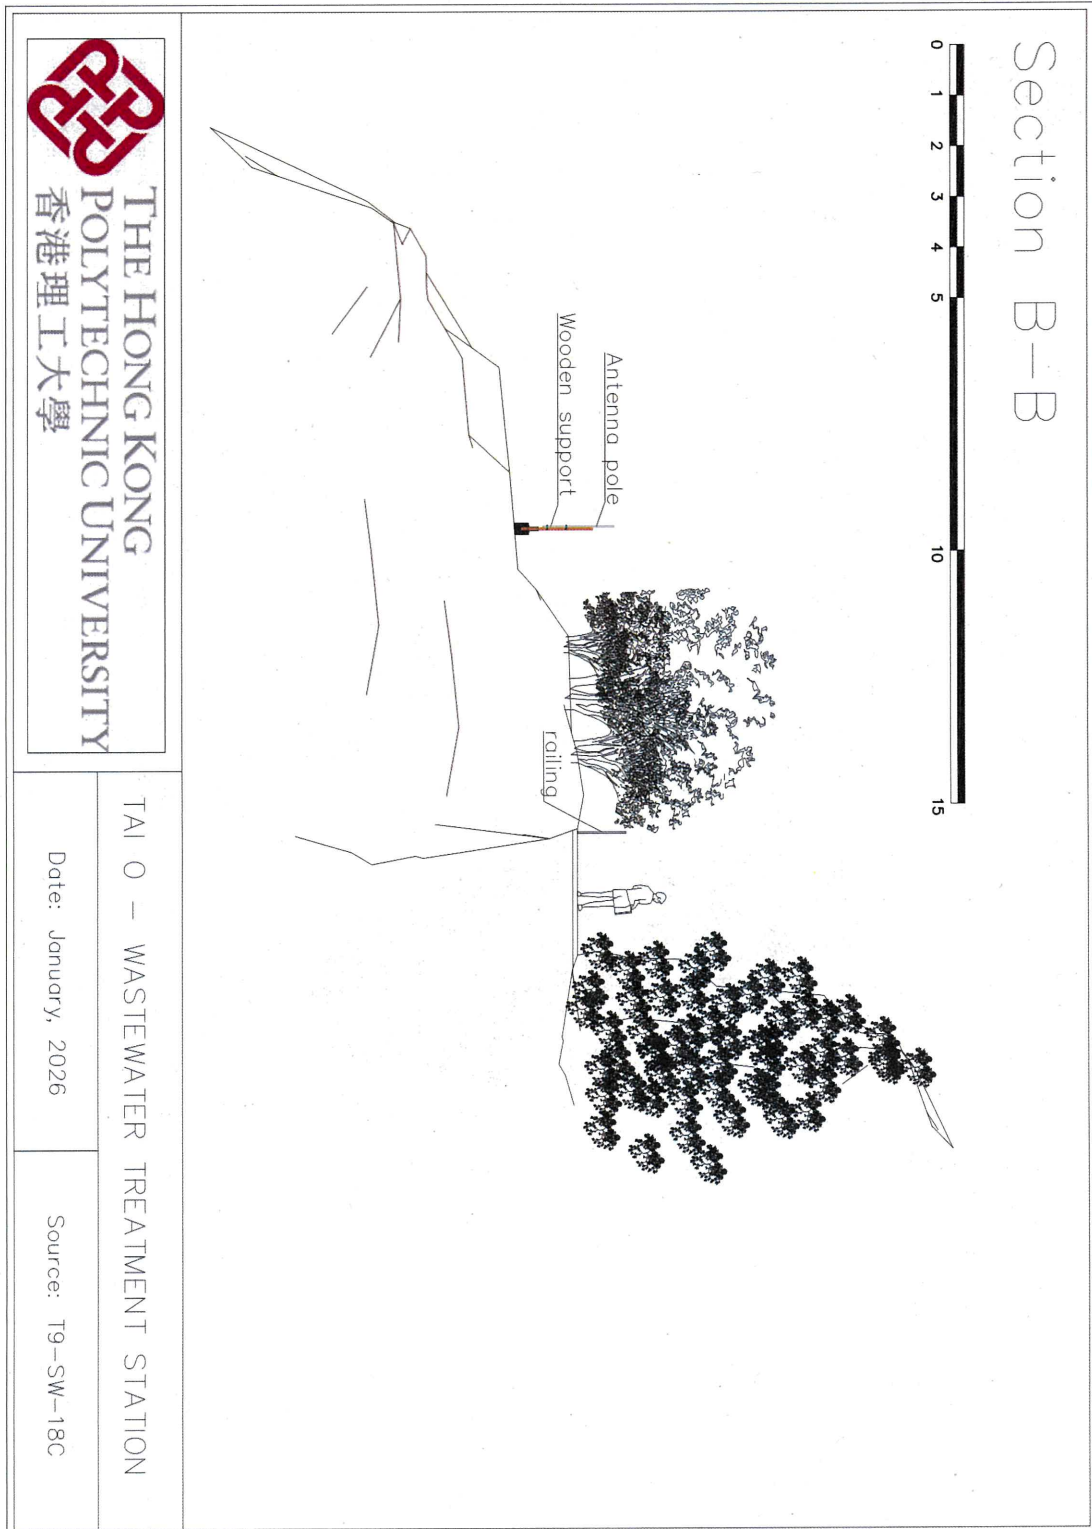

D. Tai O - Wastewater Treatment Station - Antennas Details

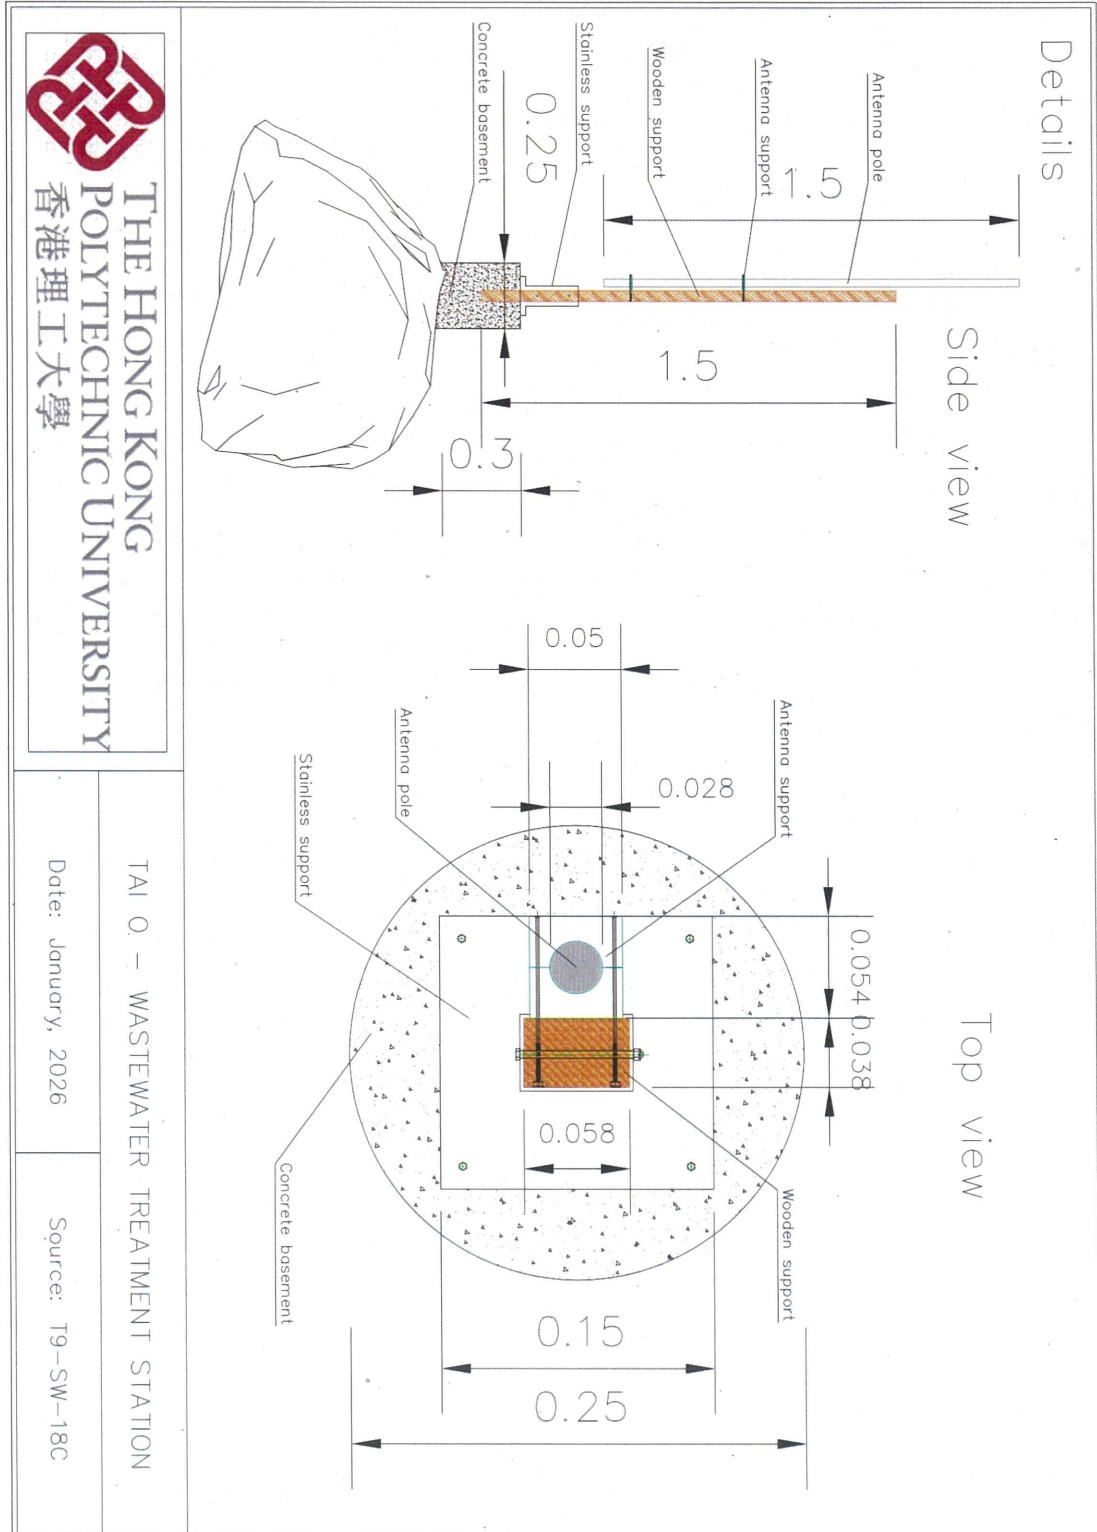


THE HONG KONG
POLYTECHNIC UNIVERSITY
香港理工大學

TAI O - WASTEWATER TREATMENT STATION


Date: January, 2026

Source: T9-SW-18C


E Tai O - Pier Station - Detailed Plan View

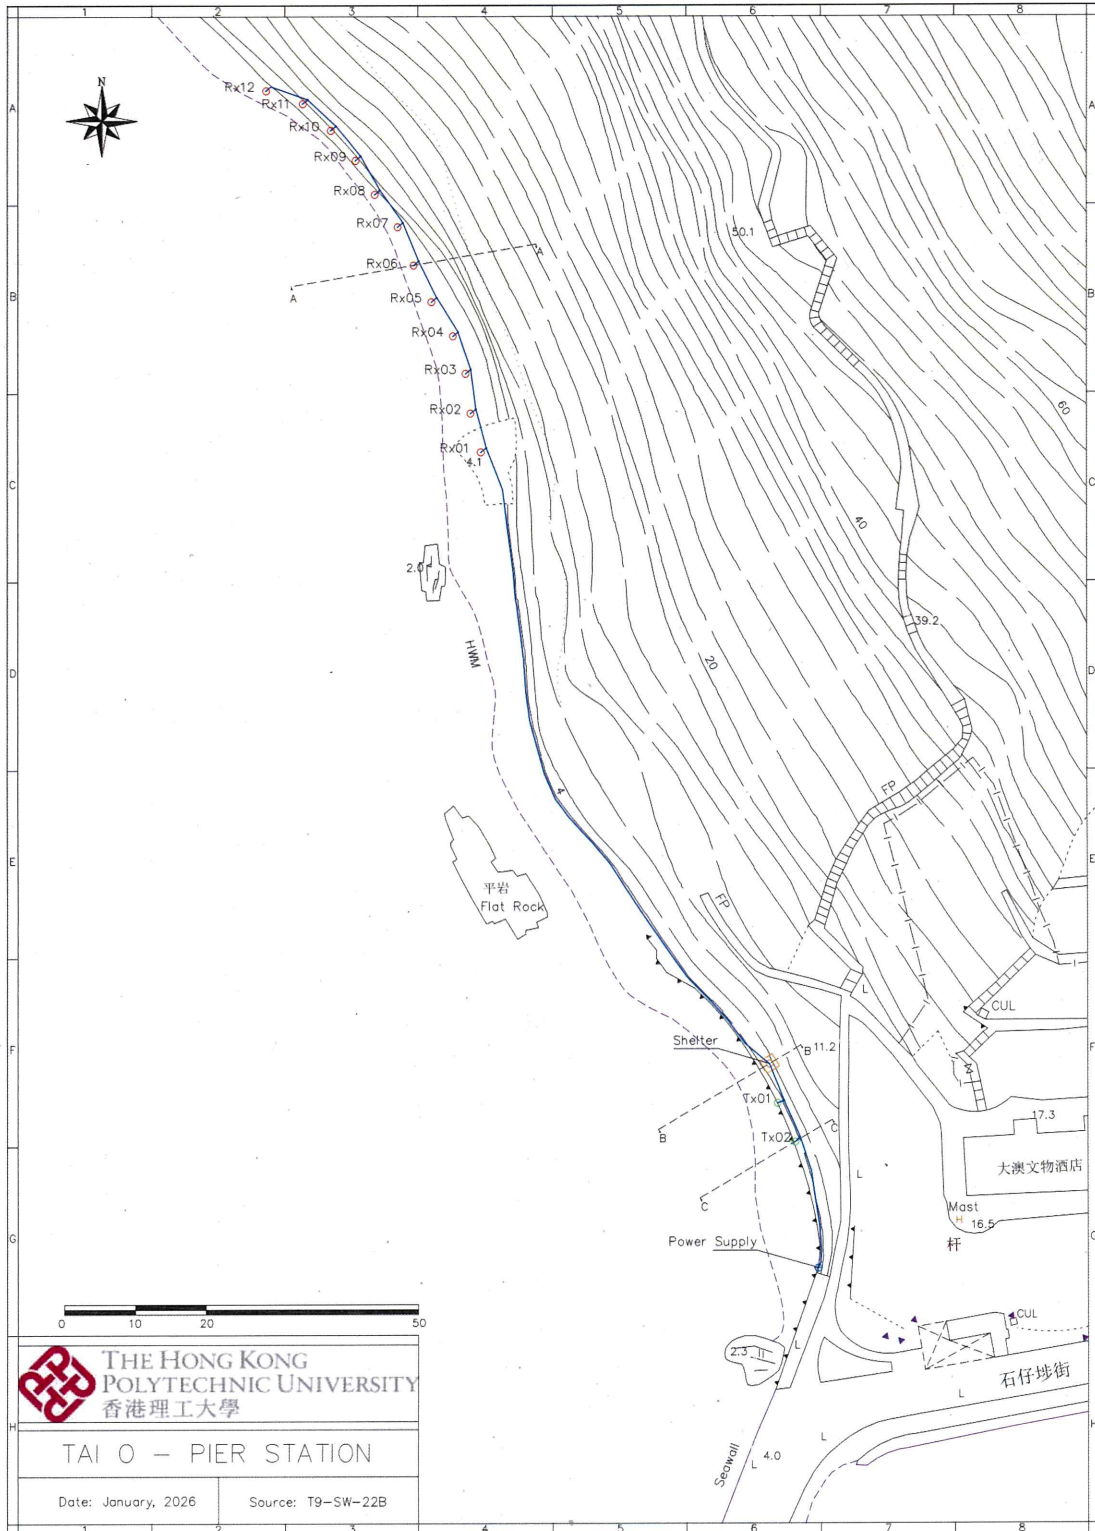


F Tai O - Pier Station - Section AA

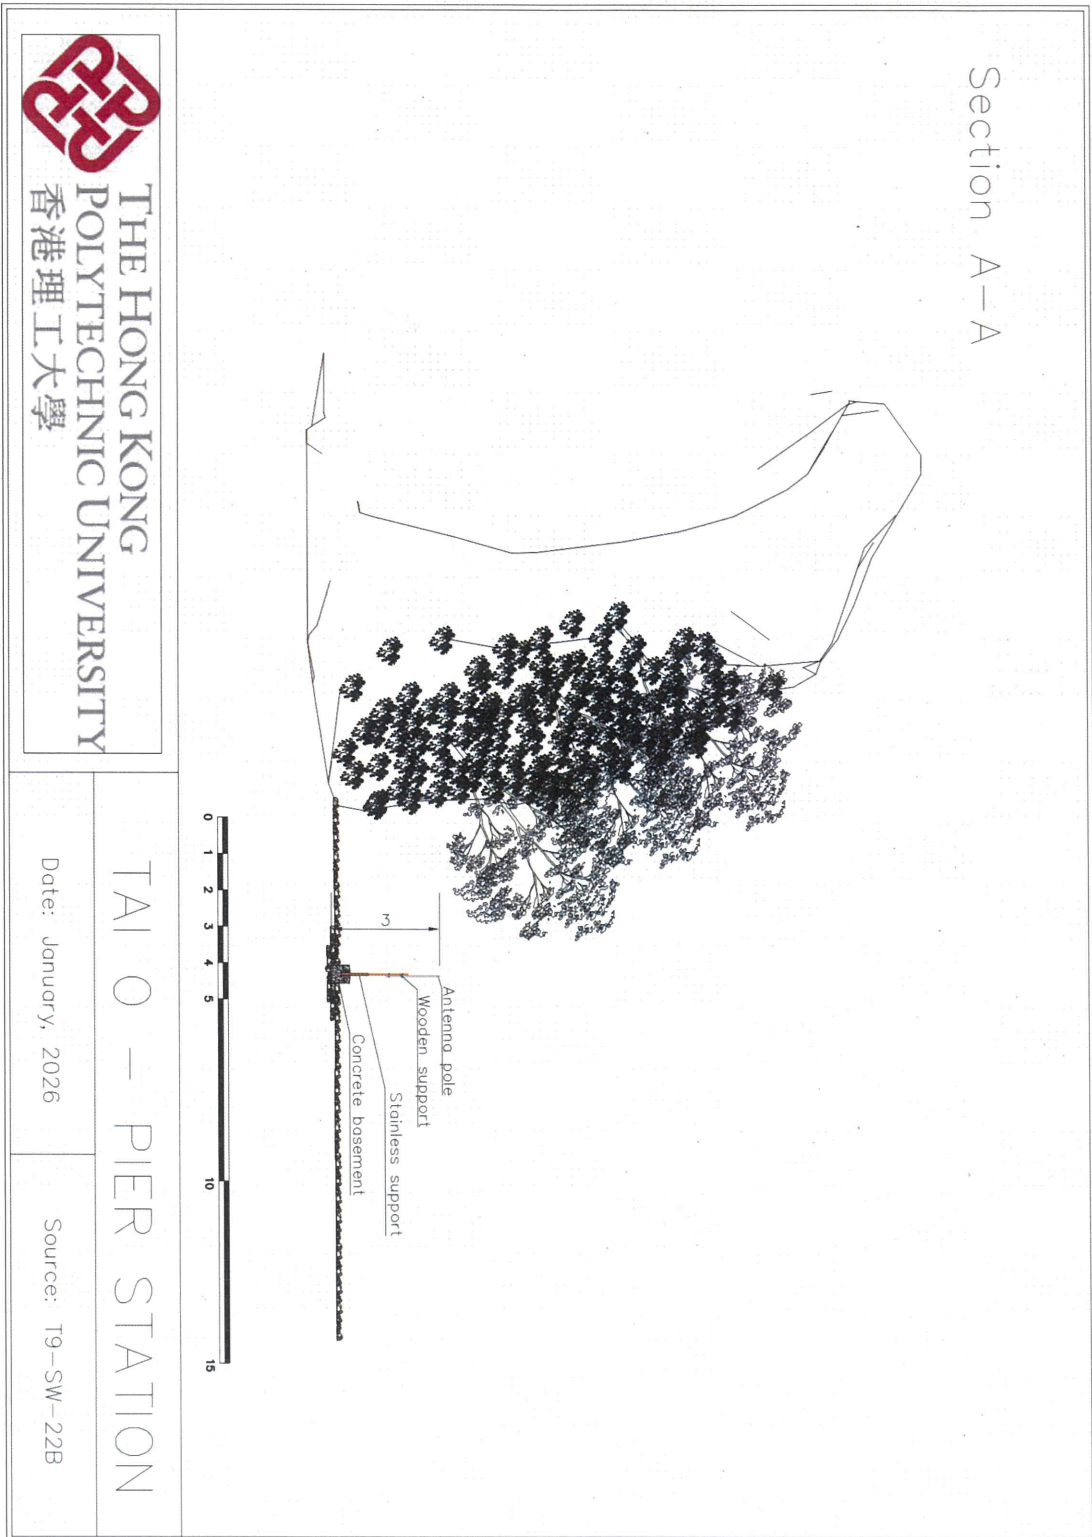


G Tai O - Pier Station - Section BB

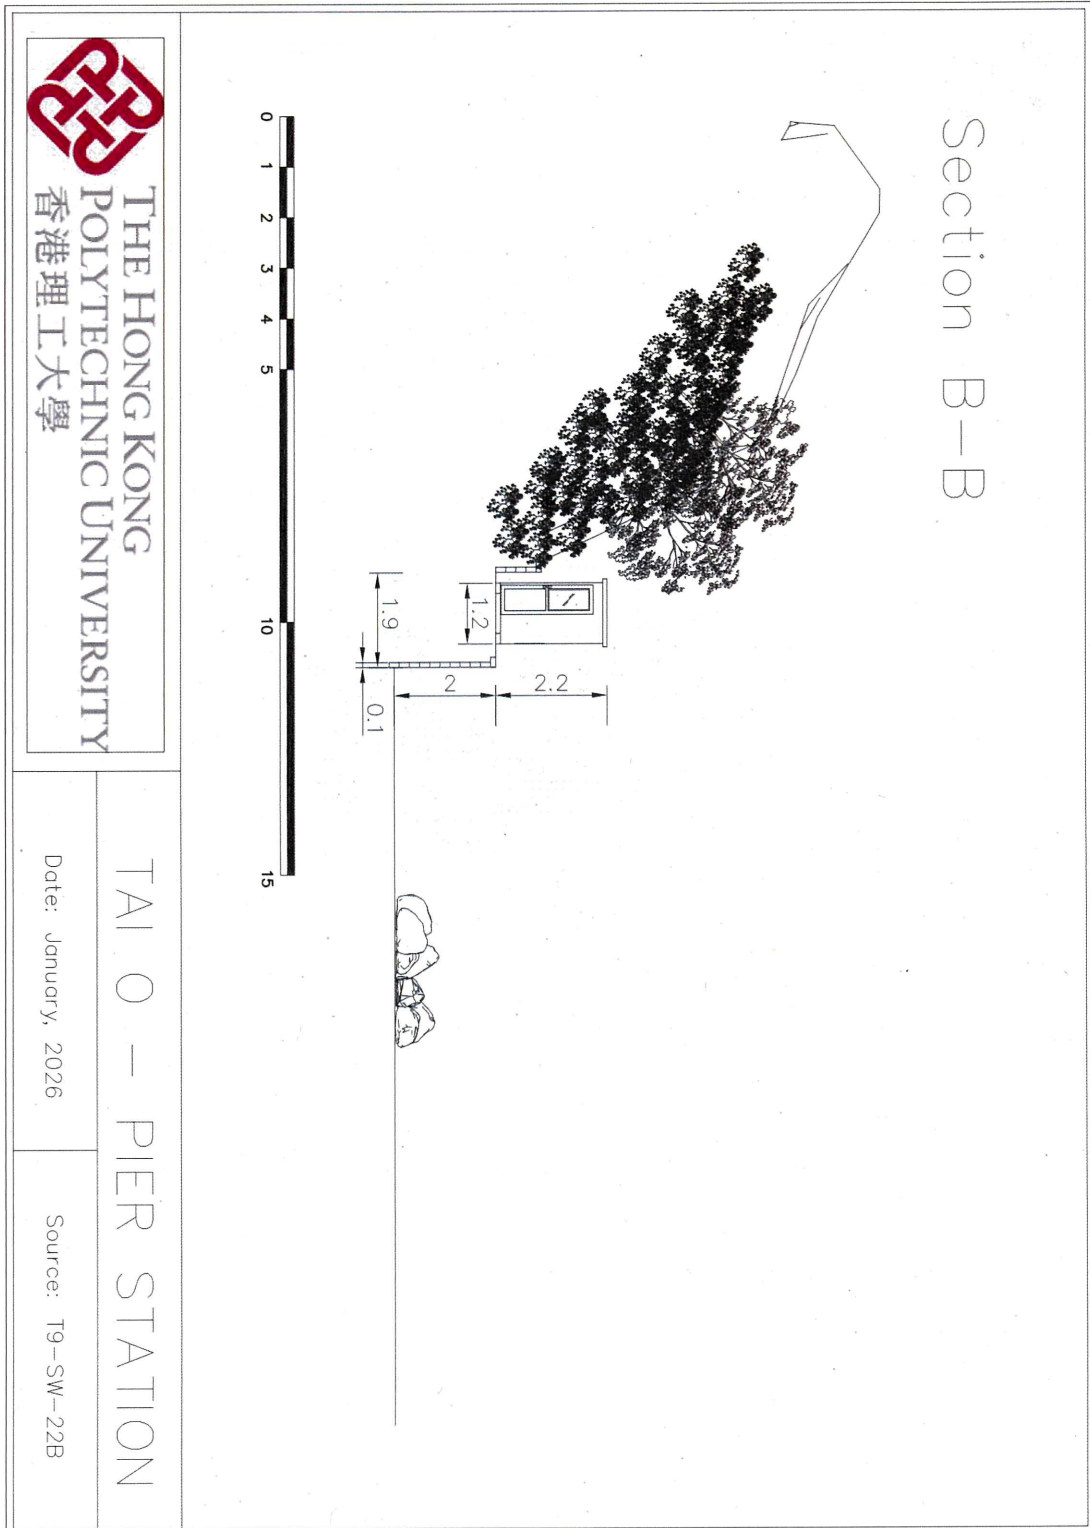


H Tai O - Pier Station - Section CC

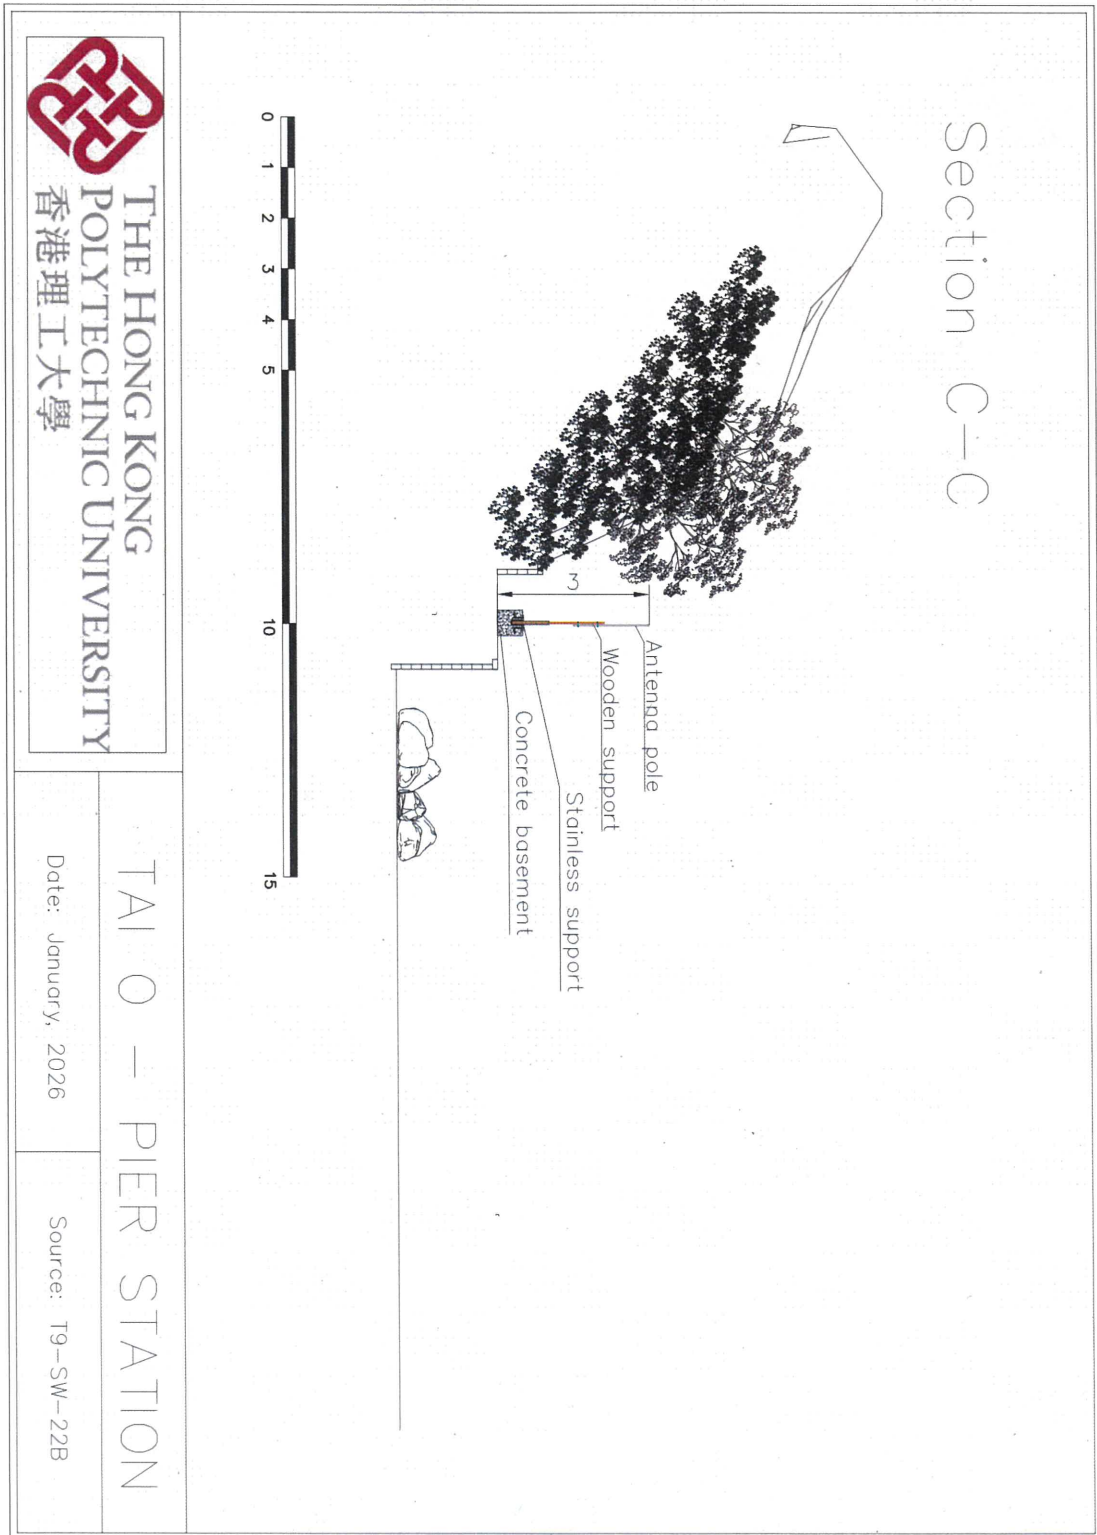

I Tai O - Pier Station - RX Details

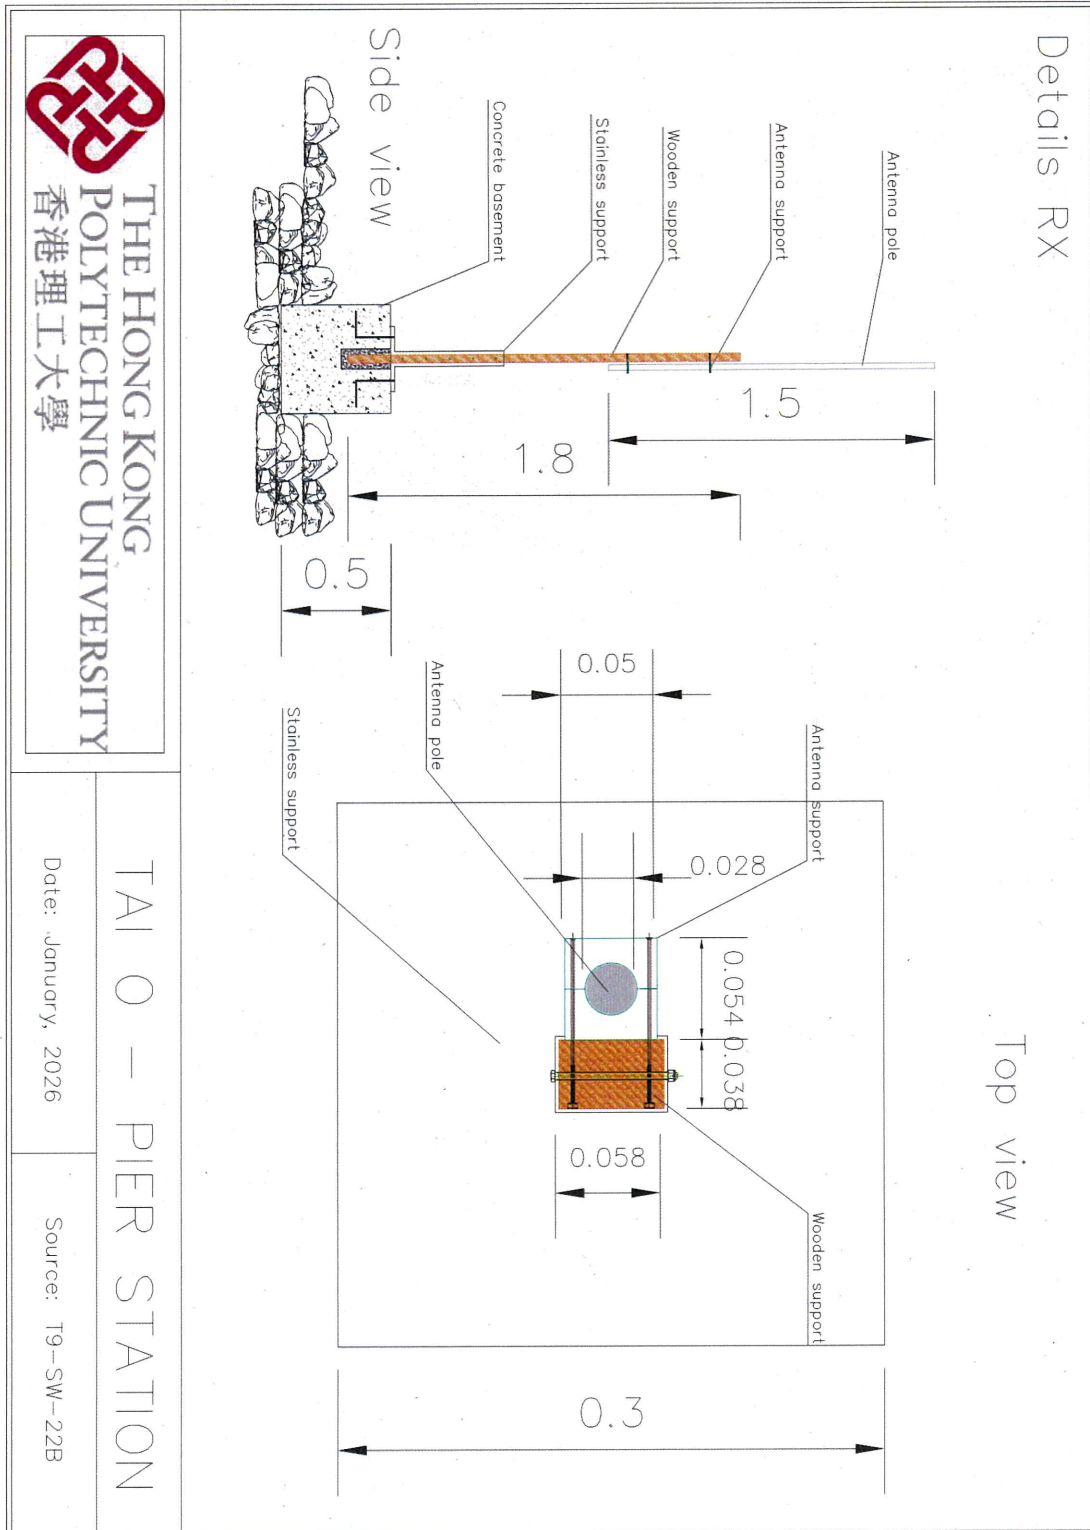

J Tai O - Pier Station - TX Details

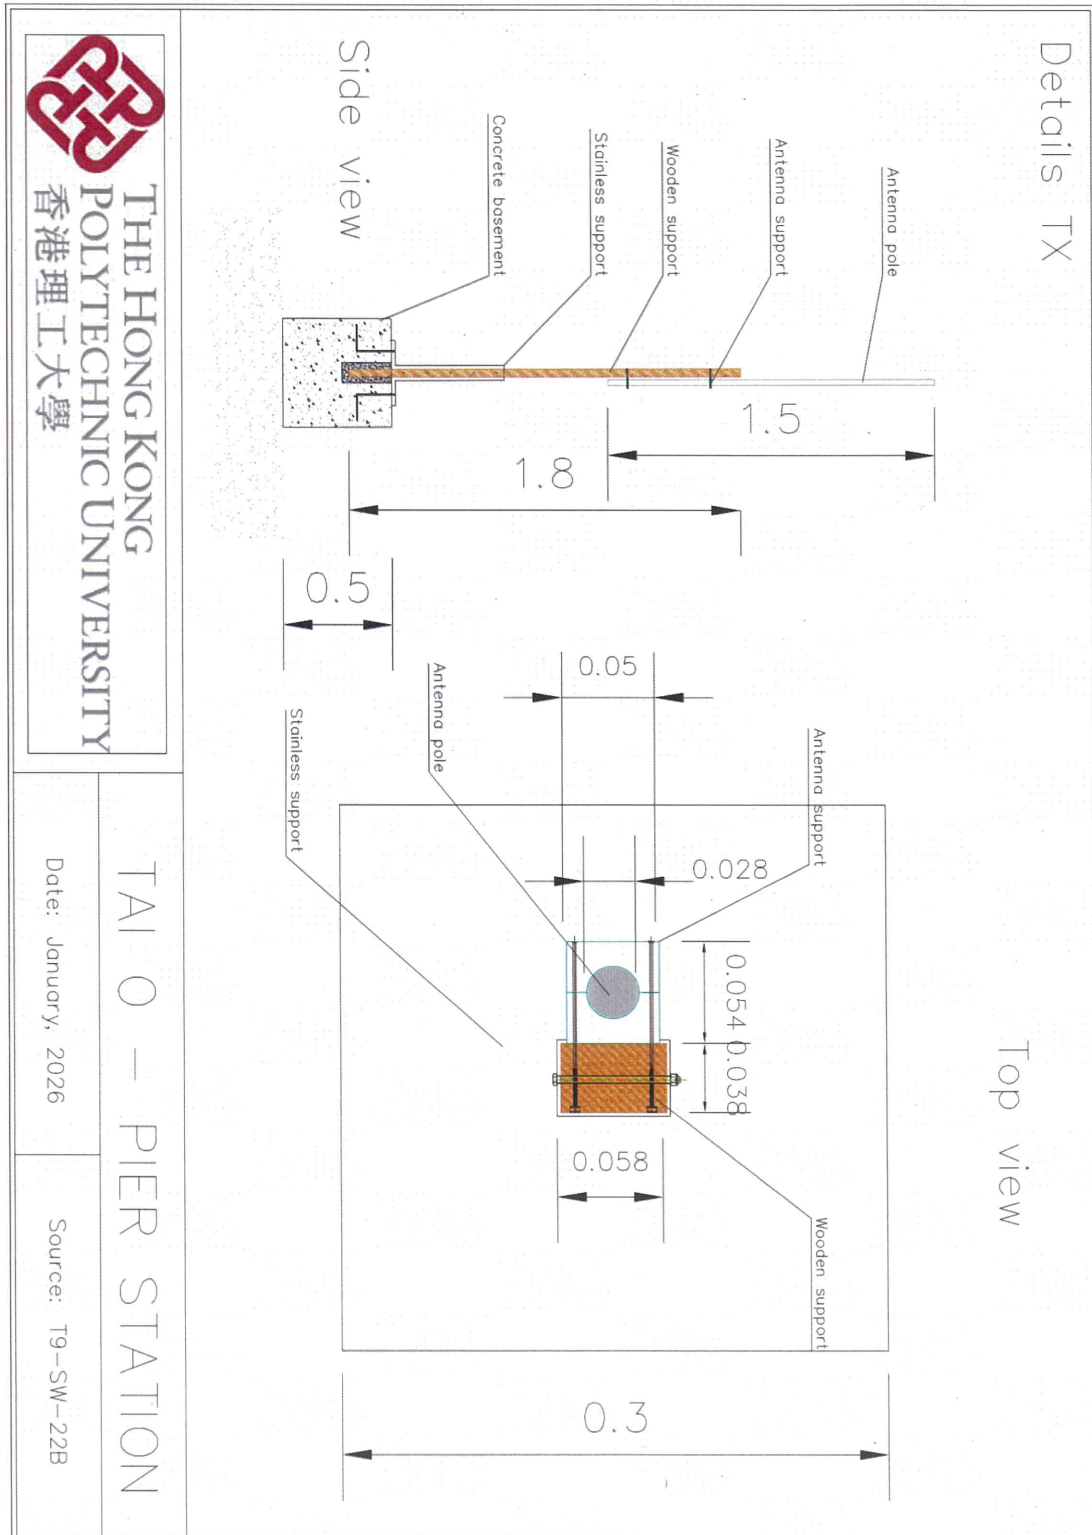

THE HONG KONG
POLYTECHNIC UNIVERSITY
香港理工大學

TAI O - PIER STATION


Date: January, 2026

Source: T9-SW-22B


K Cable details - Section 1

Cable laying layouts


Rock / Soil

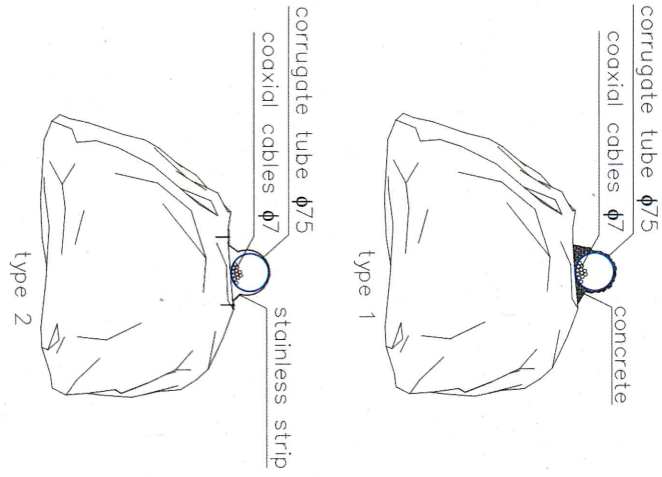

Concrete Wall

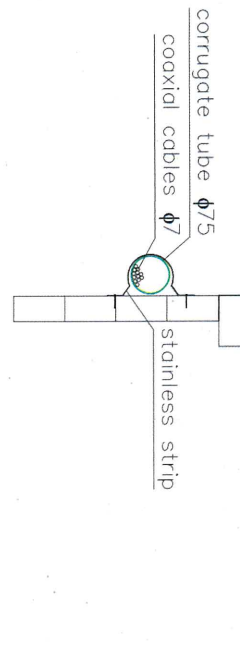

Under-paved

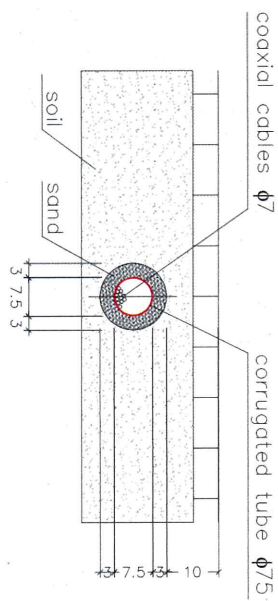

THE HONG KONG
POLYTECHNIC UNIVERSITY
香港理工大學

CABLE LAYING LAYOUTS


Date: May, 2026

Cross sections


L Cable details - Section 2

Cable laying layouts

Rock/Soil

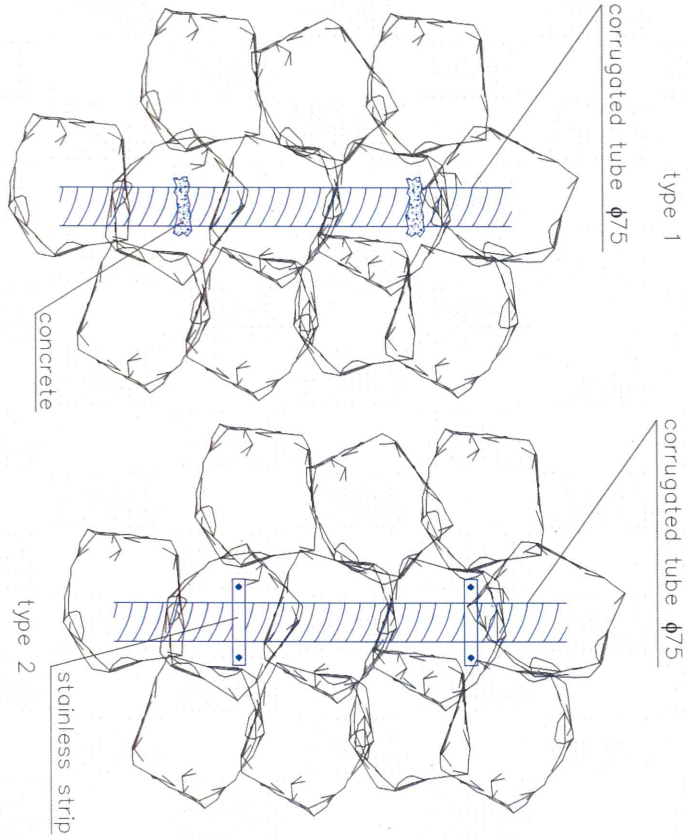

Concrete Wall

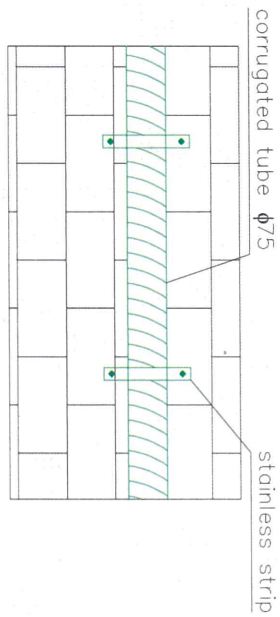

Under-paved

